


9 Ridgmount Place, WC1

## London Borough of Camden

Planning Transport & Employment Service  
Town Hall Extension  
Argyle Street Entrance  
London WC1H 8EQ

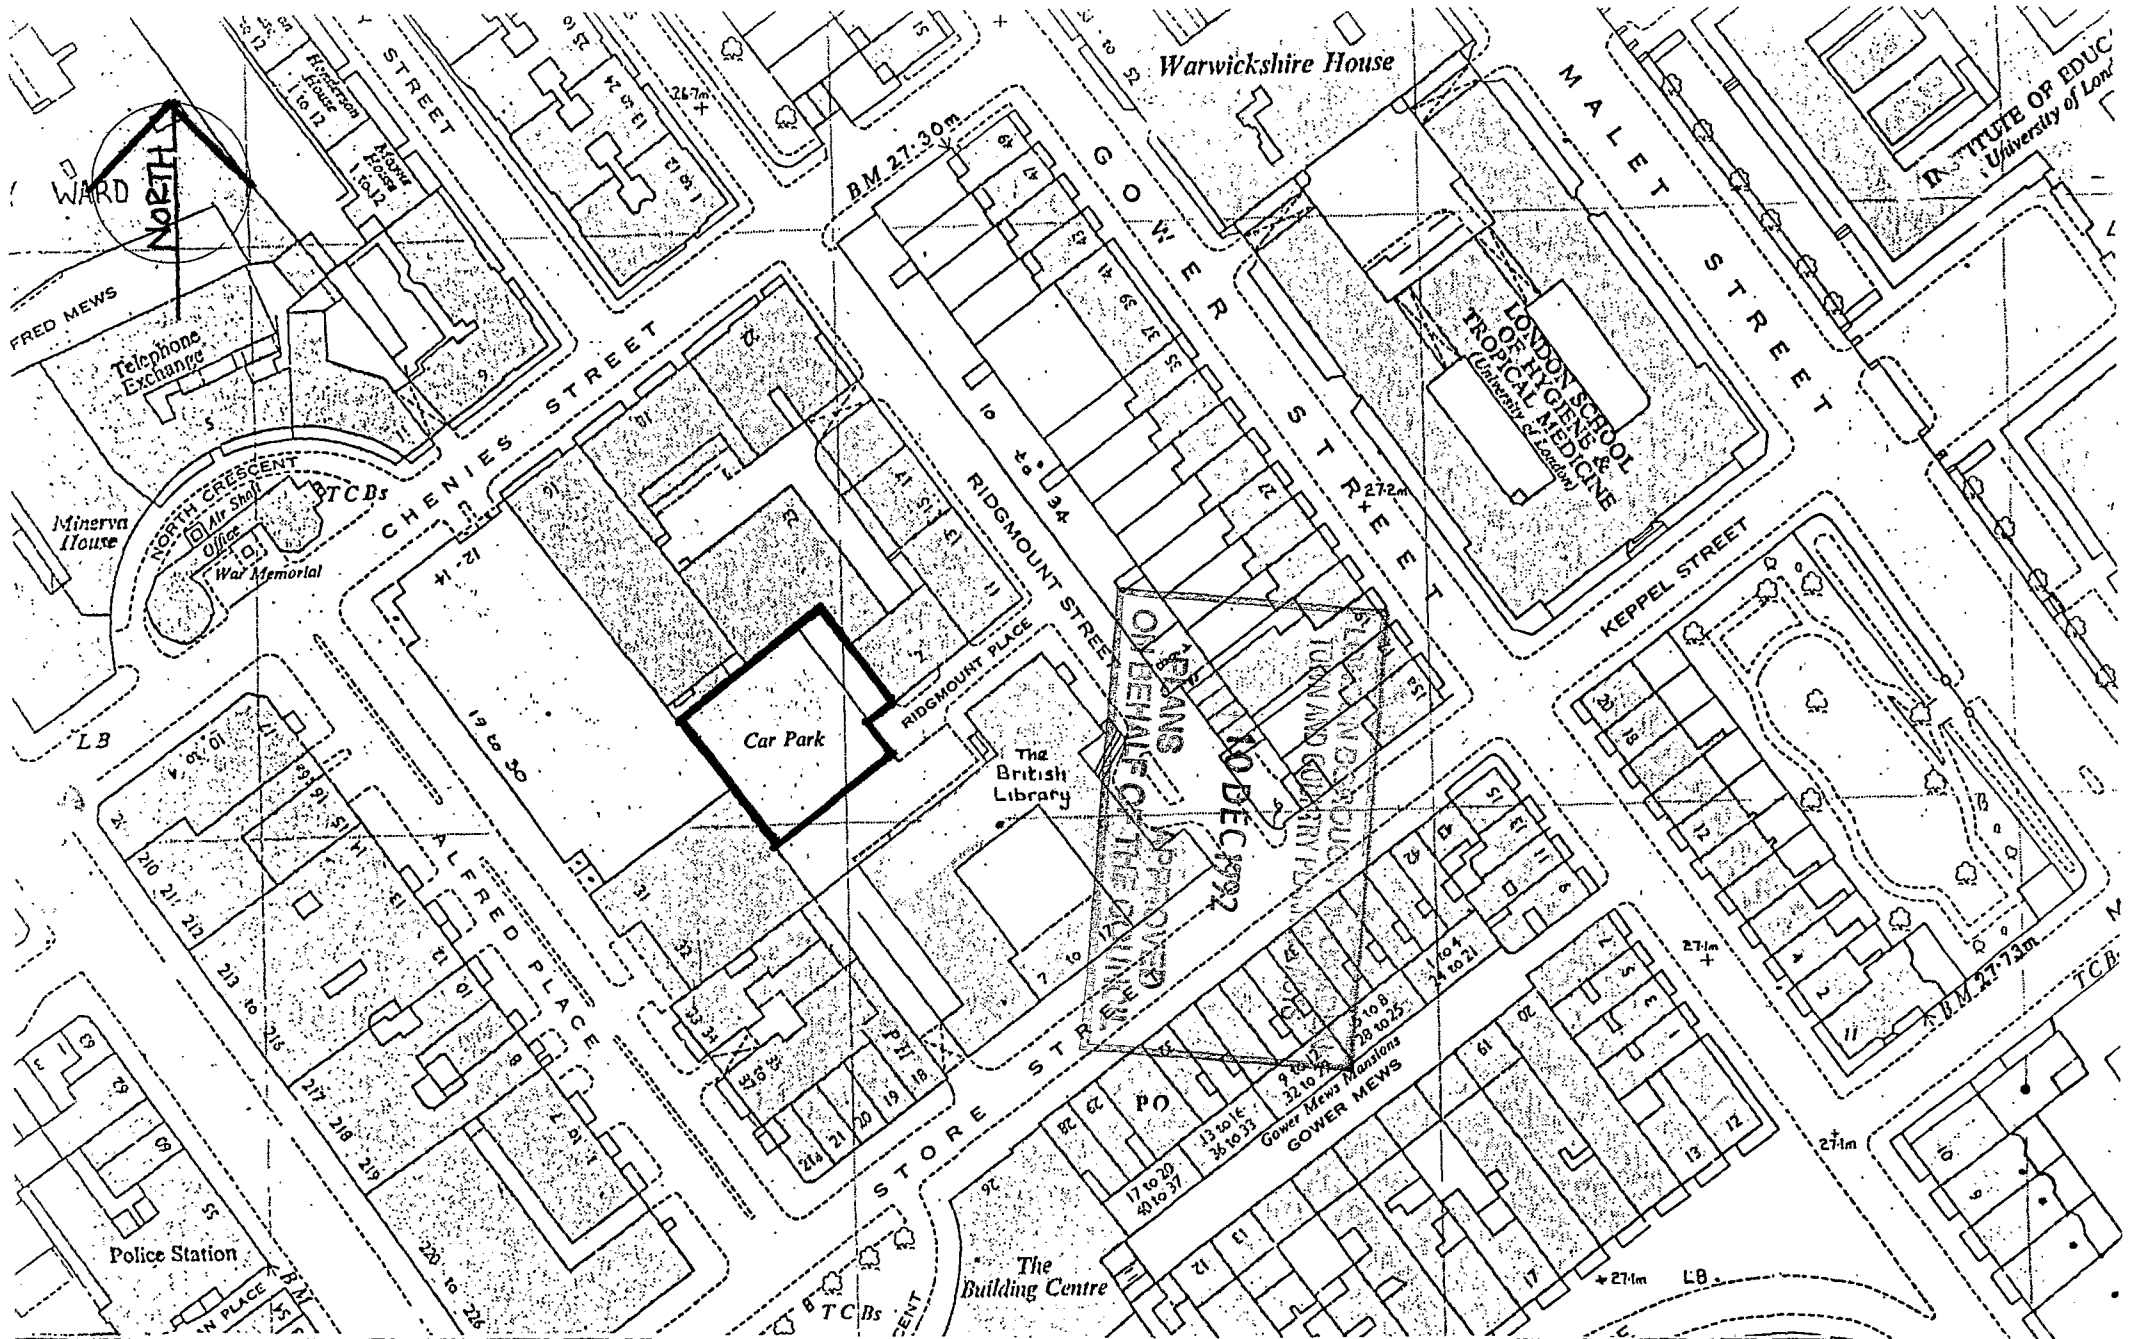

CLIENT	SOHO HOUSING ASSOC.	DWG. No. 311/ 92 /PO6
PROJECT	9 RIDGMOUNT PLACE	DATE 26 / 8 /92
PLANS	SITE LOCATION	SCALE 1 : 1250
G H P ARCHITECTS, 41 Gt Windmill St., London W1V 7PA. Tel: 01-439 0254.		