


PROPOSED DEMOLITION FIRST FLOOR

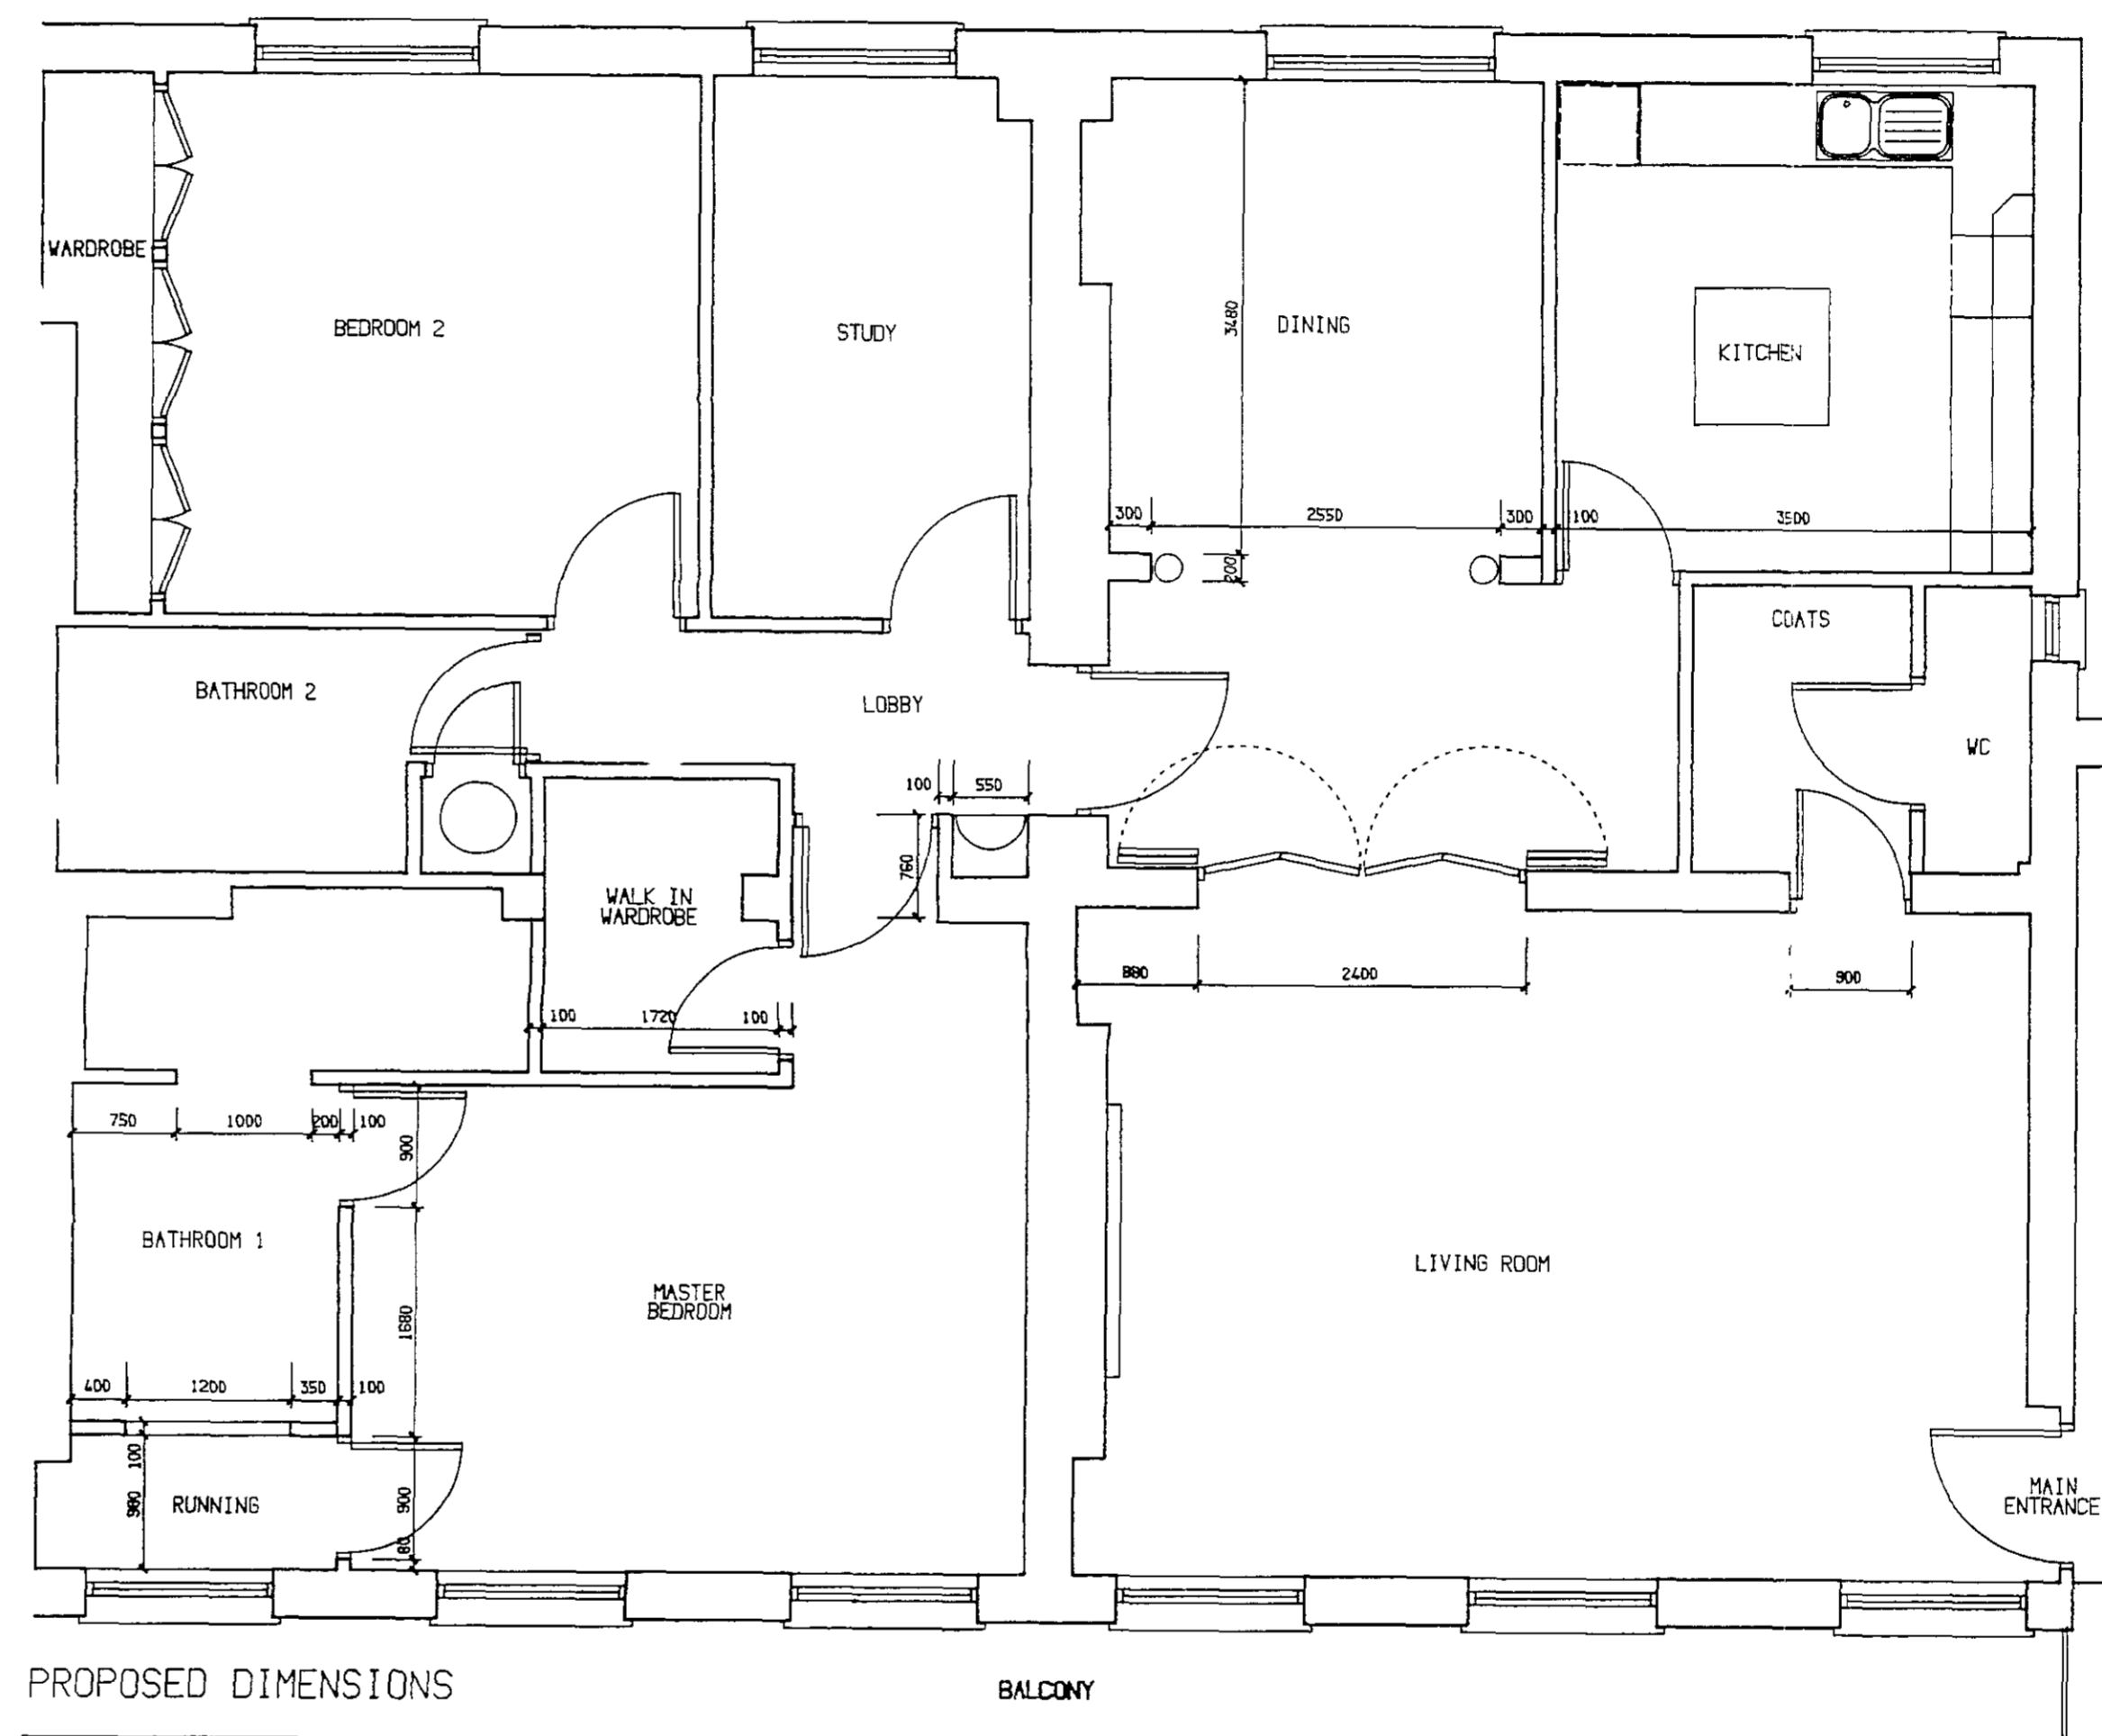

PROPOSED DIMENSIONS
FIRST FLOOR

L9600321R1


REV	DATE	DESCRIPTION
NOTES		
ALL SETTING MUST BE CHECKED ON SITE		
ALL LEVELS MUST BE CHECKED ON SITE		
ALL FIXINGS AND WEATHERINGS MUST BE CHECKED ON SITE		
ALL DIMENSIONS MUST BE CHECKED ON SITE		
THIS DRAWING MUST NOT BE SCALED		
THIS DRAWING MUST BE READ IN CONJUNCTION WITH THE RELEVANT SPECIFICATION CLAUSES		
THIS DRAWING MUST NOT BE USED FOR LAND TRANSFER PURPOSES		
© Rowe-Parr Crawford Partnership Ltd		
CLIENT		

PROJECT
39 CUMBERLAND TERRACE
TITLE

PROPOSED DEMOLITION &
DIMENSIONS

SCALE	1:50
DRAWN BY	DATE OCTOBER 1995
CHECKED BY	DATE
DRAWING No	L95/364/002A

ROWE-PARR CRAWFORD PARTNERSHIP LTD
Telephone 0171 278 8488 Facsimile 0171 278 4388
151 Rosebery Avenue London EC1R 4QX

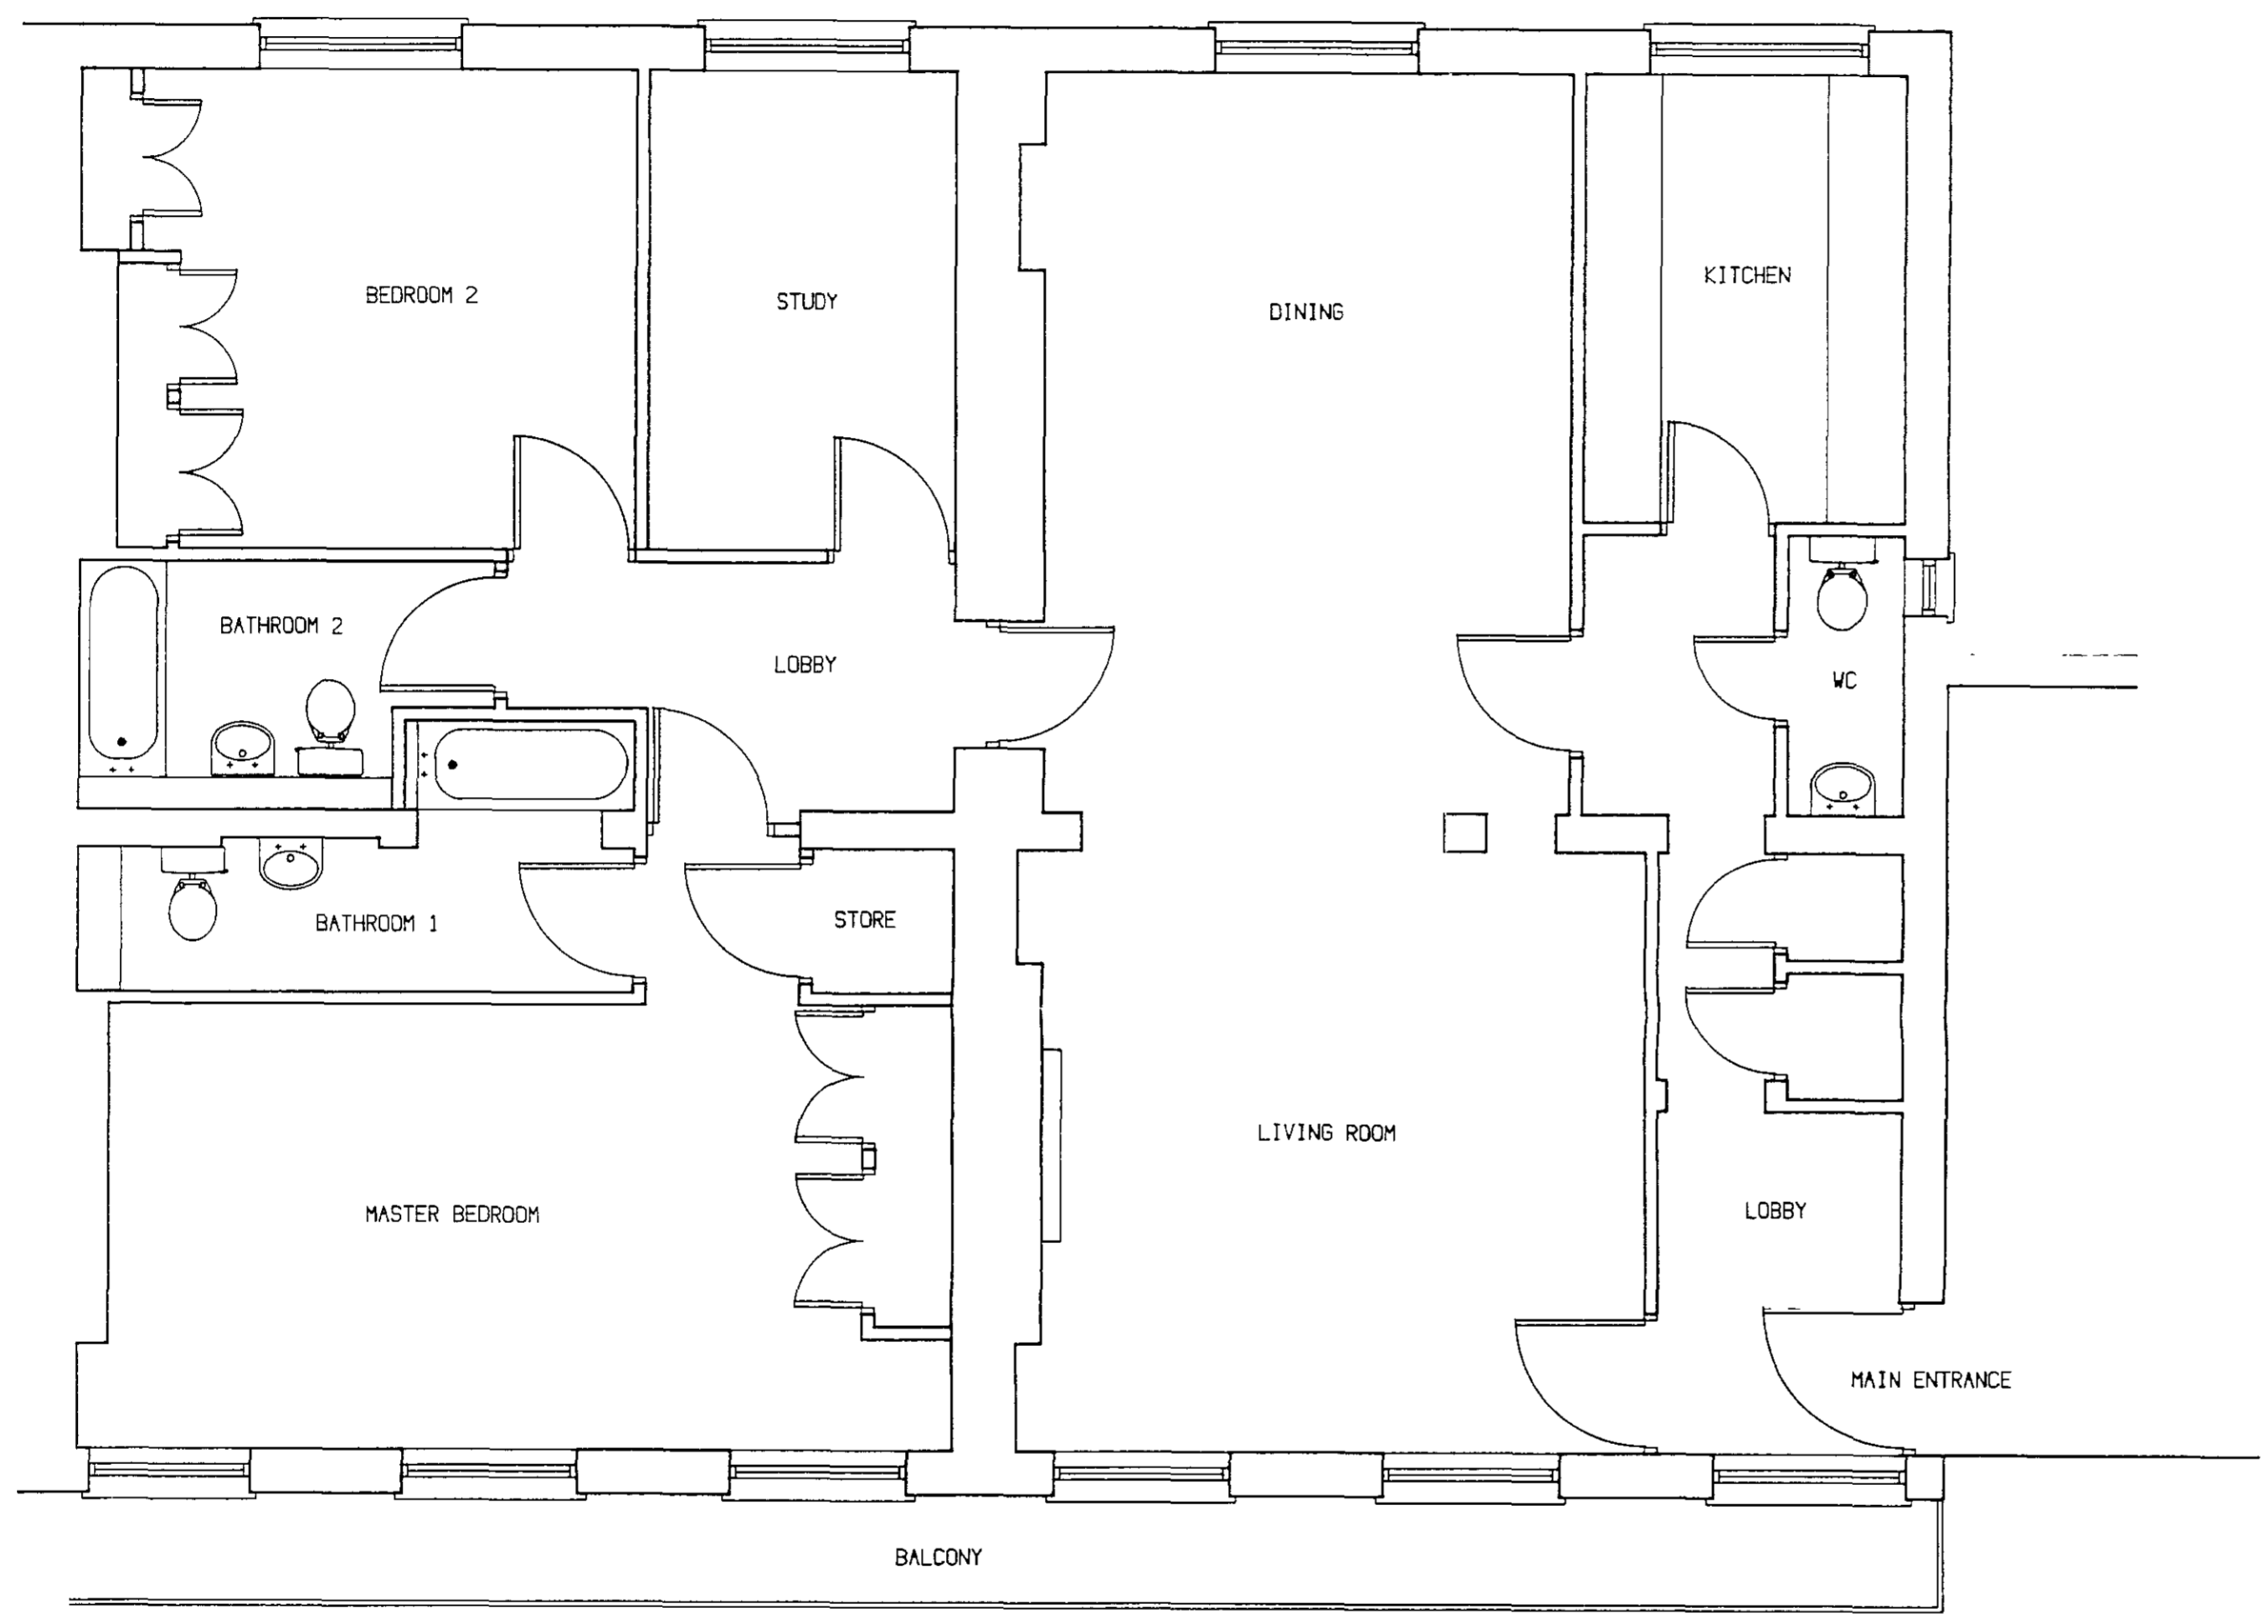

EXISTING PLAN
FIRST FLOOR

L9600321R1

REV	DATE	DESCRIPTION
NOTES		
ALL SETTINGS MUST BE CHECKED ON SITE ALL LEVELS MUST BE CHECKED ON SITE ALL FIXINGS AND WEATHERINGS MUST BE CHECKED ON SITE ALL DIMENSIONS MUST BE CHECKED ON SITE THIS DRAWING MUST NOT BE SCALED THIS DRAWING MUST BE READ IN CONJUNCTION WITH THE RELEVANT SPECIFICATION CLAUSES THIS DRAWING MUST NOT BE USED FOR LAND TRANSFER PURPOSES © Rowe-Parr Crawford Partnership Ltd		
CLIENT		
PROJECT		
39 CUMBERLAND TERRACE		
TITLE		
EXISTING PLAN		
SCALE	1:50	
DRAWN BY	SC	DATE AUGUST 1995
CHECKED BY	DATE	
DRAWING No	L95/364/001B	
ROWE-PARR CRAWFORD PARTNERSHIP LTD		
Telephone 0171 278 8488 Facsimile 0171 278 4388 161 Rosebery Avenue London EC1R 4JX		

NOTES
 ALL SETTINGS MUST BE CHECKED ON SITE
 ALL LEVELS MUST BE CHECKED ON SITE
 ALL FIXINGS AND WEATHERINGS MUST BE CHECKED ON SITE
 ALL DIMENSIONS MUST BE CHECKED ON SITE
 THIS DRAWING MUST NOT BE SCALED
 THIS DRAWING MUST BE READ IN CONJUNCTION WITH THE RELEVANT SPECIFICATION CLAUSES
 THIS DRAWING MUST NOT BE USED FOR LAND TRANSFER PURPOSES
 © Rowe-Parr Crawford Partnership Ltd

CLIENT

PROJECT
39 CUMBERLAND TERRACE

TITLE
EXISTING PLAN

SCALE 1:50
 DRAWN BY SC DATE AUGUST 1995
 CHECKED BY DATE
 DRAWING No L95/364/001B

ROWE-PARR CRAWFORD PARTNERSHIP LTD
 Telephone 0171 278 8488 Facsimile 0171 278 4388
 161 Rosebery Avenue London EC1R 4JX