


19704307

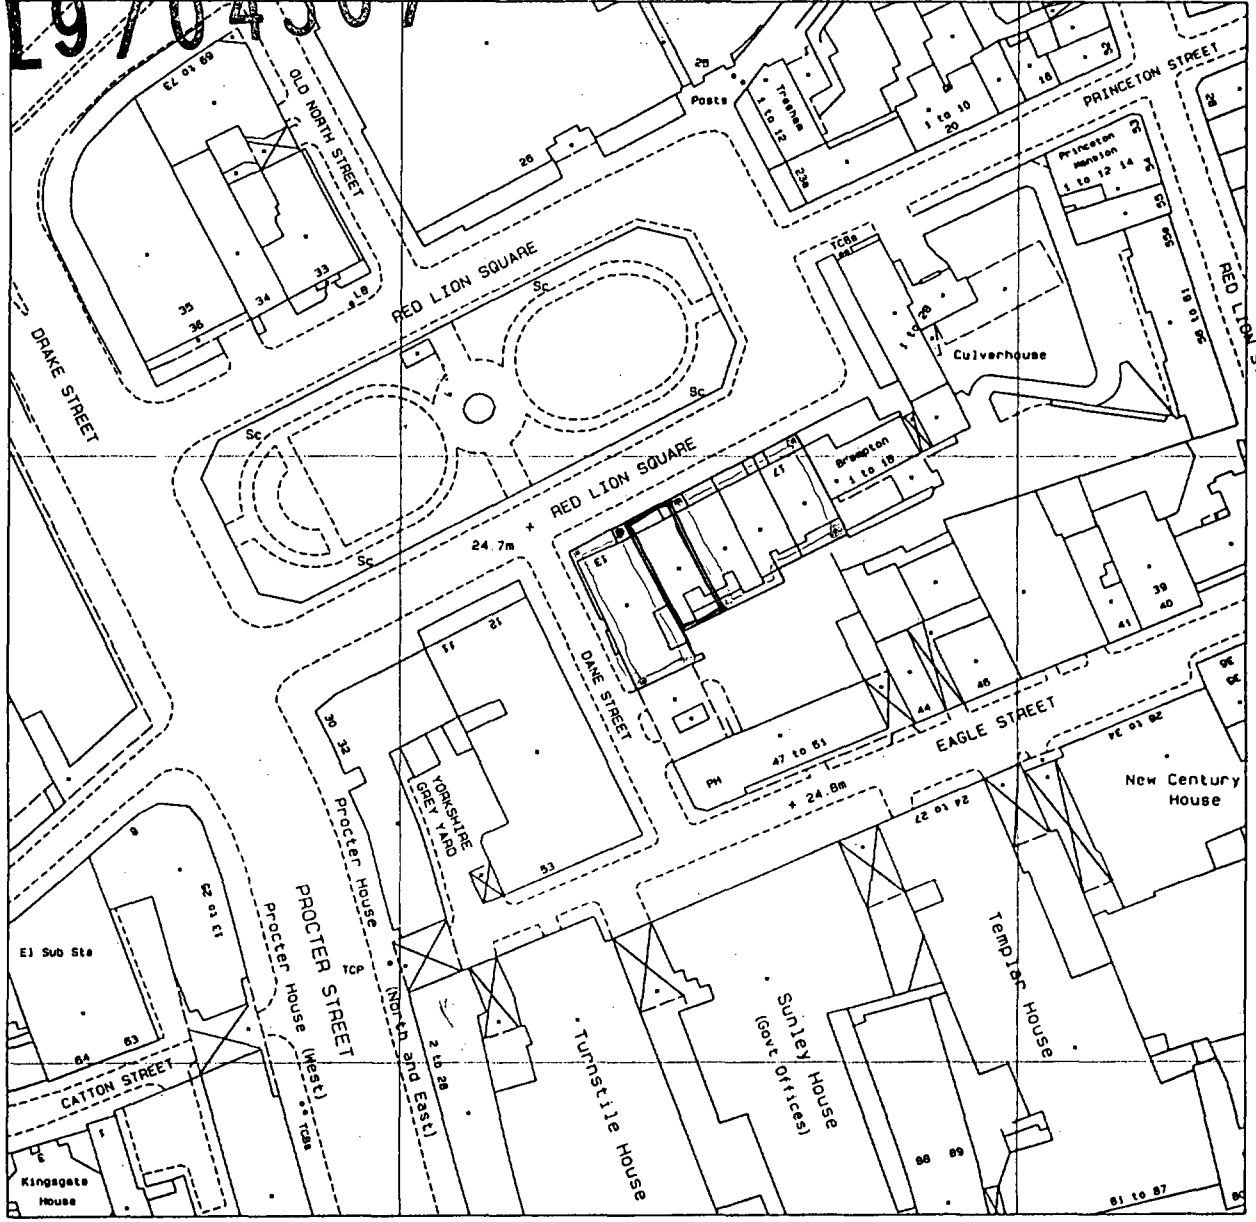

BARRETT•LLOYD DAVIS•ASSOCIATES
ARCHITECTS
 535 KING'S ROAD • LONDON • SW10 0SZ
 TELEPHONE 0171 352 1002 • FACSIMILE 0171 352 4341

job: 14 RED LION SQUARE, LONDON WC1
 dwg: SITE LOCATION PLAN
 for: BLAIRCOURT INVESTMENTS LTD

scale: 1:1250	drawn: PCF	date: 26.3.97
job number	drawing number	revision
9593	P317	*