


GROUND FLOOR

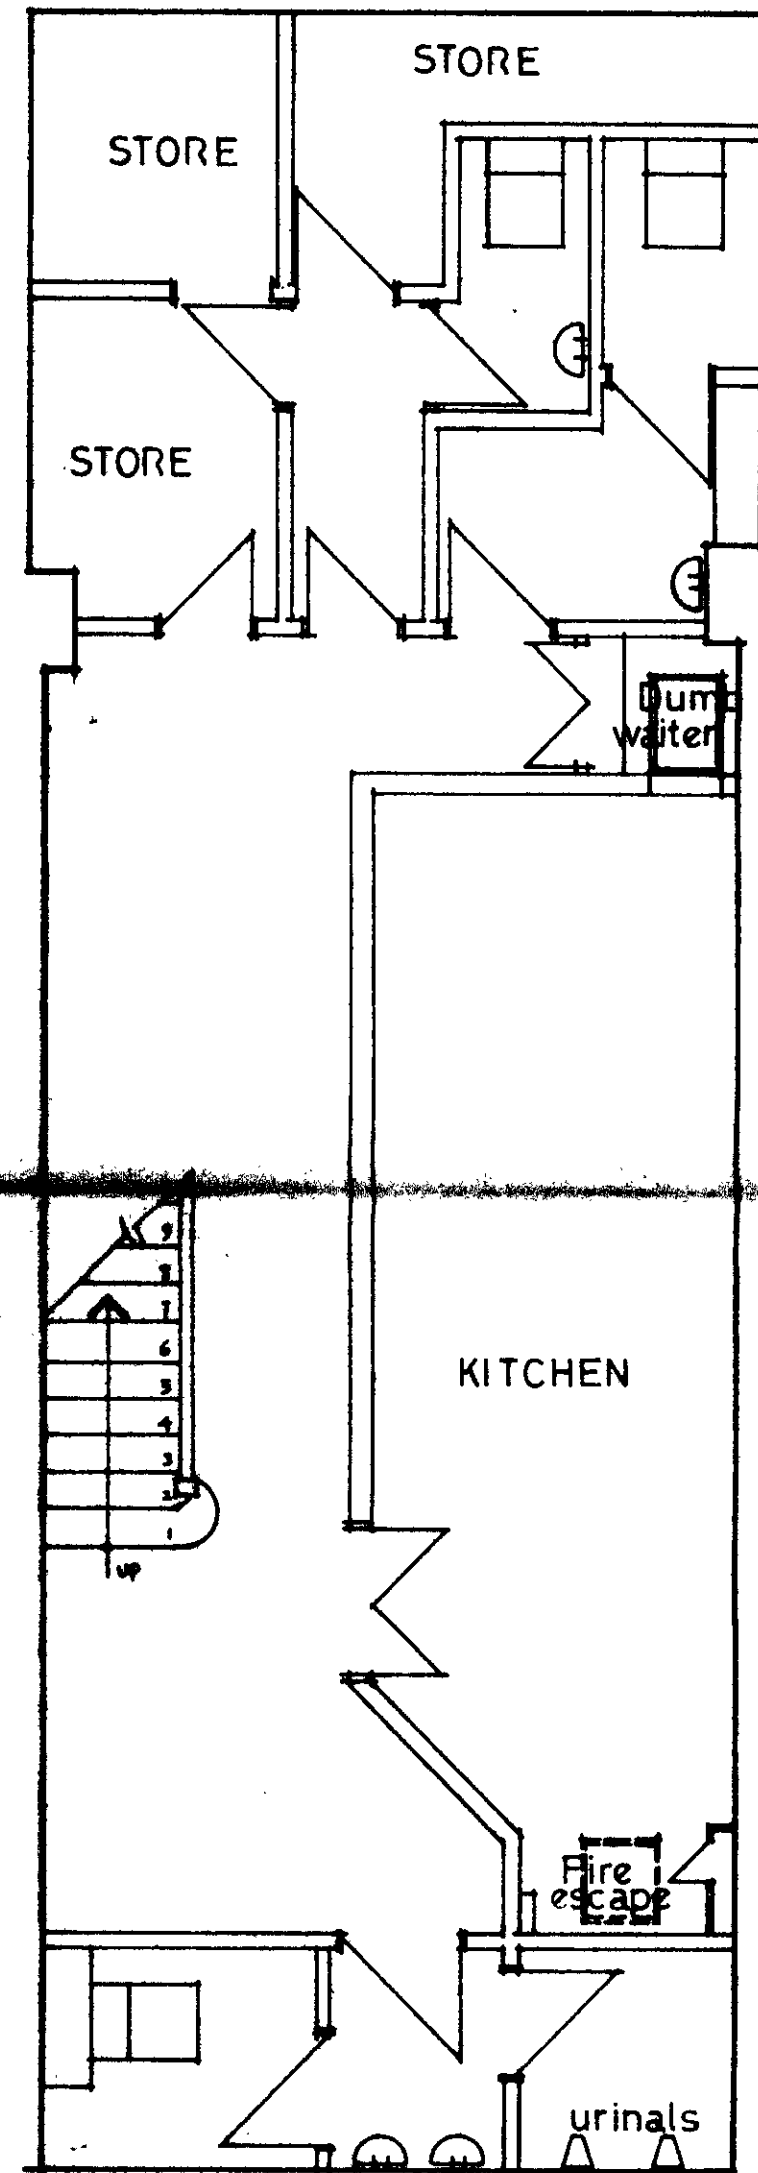

BASEMENT

LONDON BOROUGH
PLANNING AND CONTROL
DEPARTMENT
13 APR 1988 (A.M.)
RECEIVED
ACK. REF. TO:

PL/8800188

NOTES

rev.	description	date	drawn

THE BRITAIN HADLEY PARTNERSHIP
Chartered Building Surveyors
12A The Broadway
Woodford Green
Essex IG8 0HL
Telephone: 01-505 6311/4

client
PONTI'S GROUP

project
49 TOTTENHAM CT. RD.

title
EXISTING PLANS

scale 1 50	date JAN 88	drawn OK
---------------	----------------	-------------

project no. 5378	drg no. 1
---------------------	--------------