

Copyright


Figured dimensions only are to be used.
For other dimensions refer to architect.
All dimensions to be checked on site.
Differences between drawings, and between
drawings and specification or bills of
quantities to be referred to Architect.

Revisions

A PLANT ROOM AT ROOF LEVEL OMITTED EXCEPT LIFT MOTOR ROOM. 25-9-89.



VERULAM STREET ELEVATION

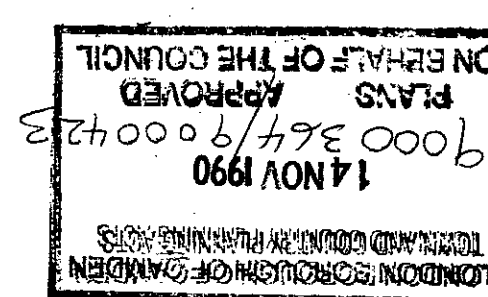

PL/8900024/K1

LONDON BOROUGH OF CAMDEN
PLANNING AND TRANSPORT
DEPARTMENT
28 SEP 1989
RECEIVED

JOHN GILL
ASSOCIATES

Architects Planning Consultants
146-148 Eltham Hill
London SE9 5EA
01-850 9727

8-14 VERULAM STREET, LONDON, WC 1

ELEVATION

2021 / 7

1:100

OCT. 88.

R.Tank


A

Copyright

Figured dimensions only are to be used.
For other dimensions refer to architect.
All dimensions to be checked on site.
Differences between drawings, and between
drawings and specification or bills of
quantities to be referred to Architect.

Revisions

- A WATER CHILLER AND C.W.S. TANK AREA NOTED. 31.1.89.
- B LIFT MOTOR ROOM SIZE REDUCED, WATER STORAGE TANK
AND PLANTROOM OMITTED AND WATER CHILLER REPOSITIONED. 25.9.89
STAIRCASE OMITTED AND REPLACED WITH ROOF LIGHT. ALL
TO ACCOMMODATE PLANNING OFFICER'S COMMENTS.

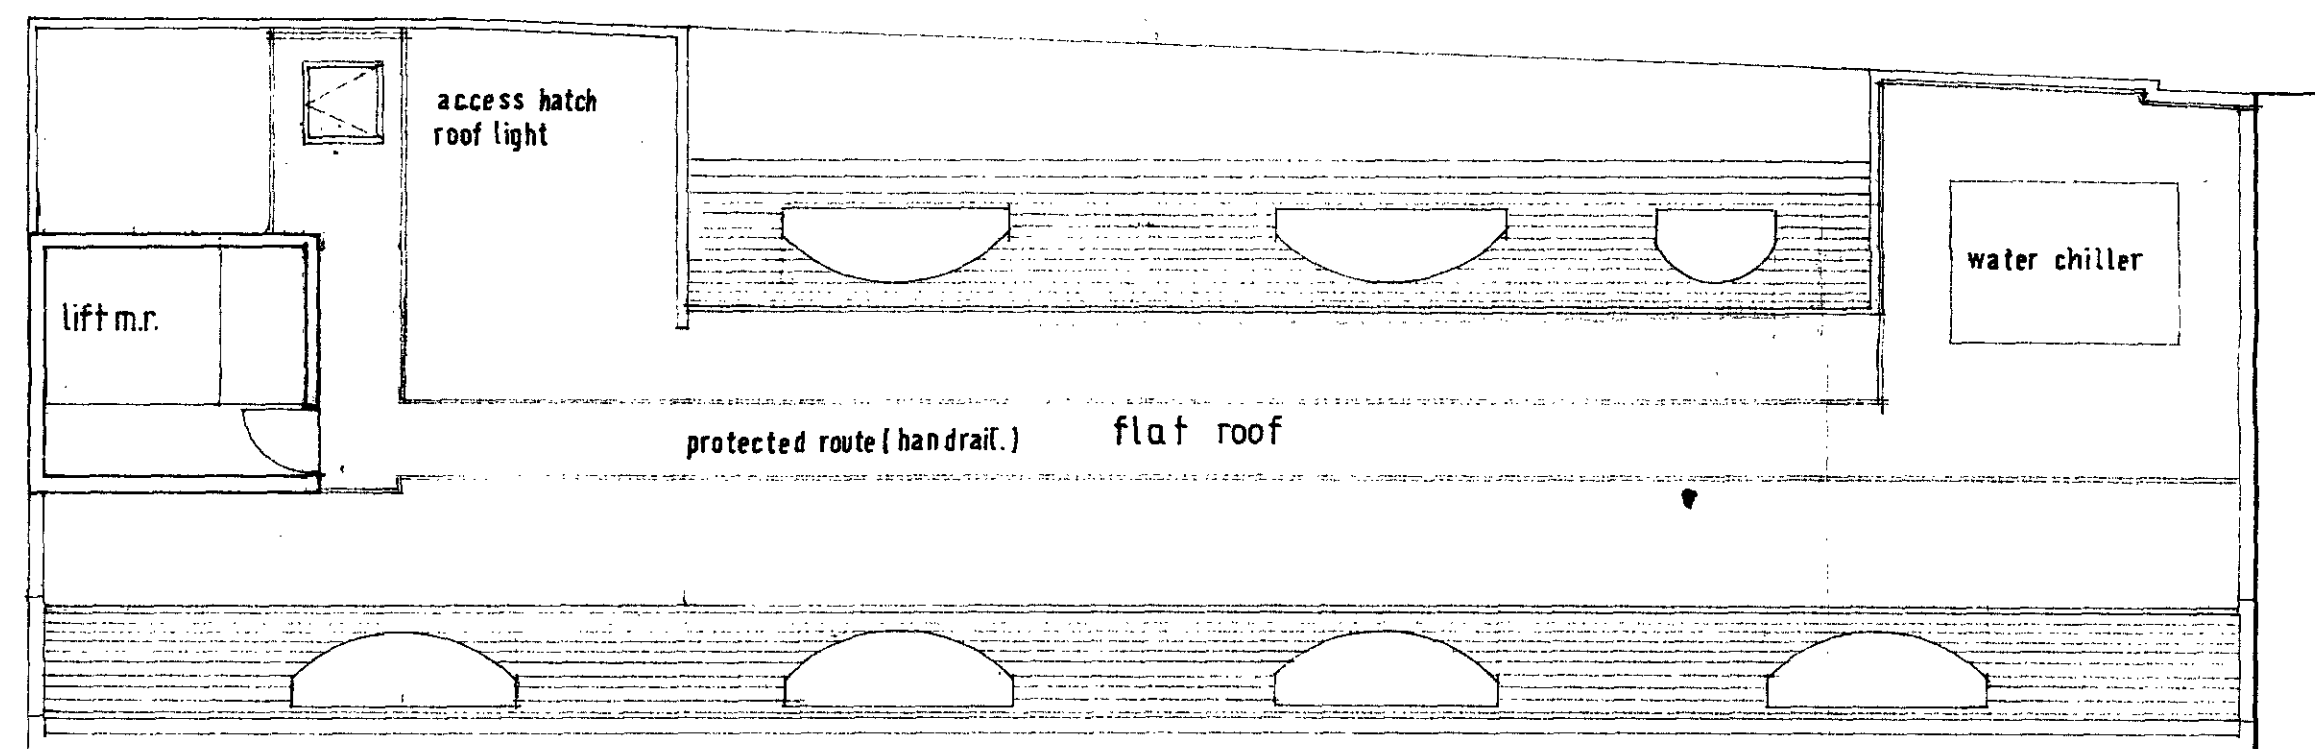

PLANT ROOM

PL/ 8900024/R1

JOHN GILL
ASSOCIATES

Architects Planning Consultants
146-148 Eltham Hill
London SE9 5EA
01-850 9727

RECEIVED
28 SEP 89
DEPARTMENT
PLANNING AND TRANSPORT
LONDON BOROUGH OF CAMDEN

8-14 VERULAM STREET, LONDON WC 1.			
PLANT		2021 / 6	
18 100	SEPT 88.	A	B


Copyright

Figured dimensions only are to be used.
For other dimensions refer to architect.
All dimensions to be checked on site.
Differences between drawings, and between
drawings and specification or bills of
quantities to be referred to Architect.

Revisions

A. STAIRCASE FLIGHT TO ROOF OMITTED.

25-9-89.

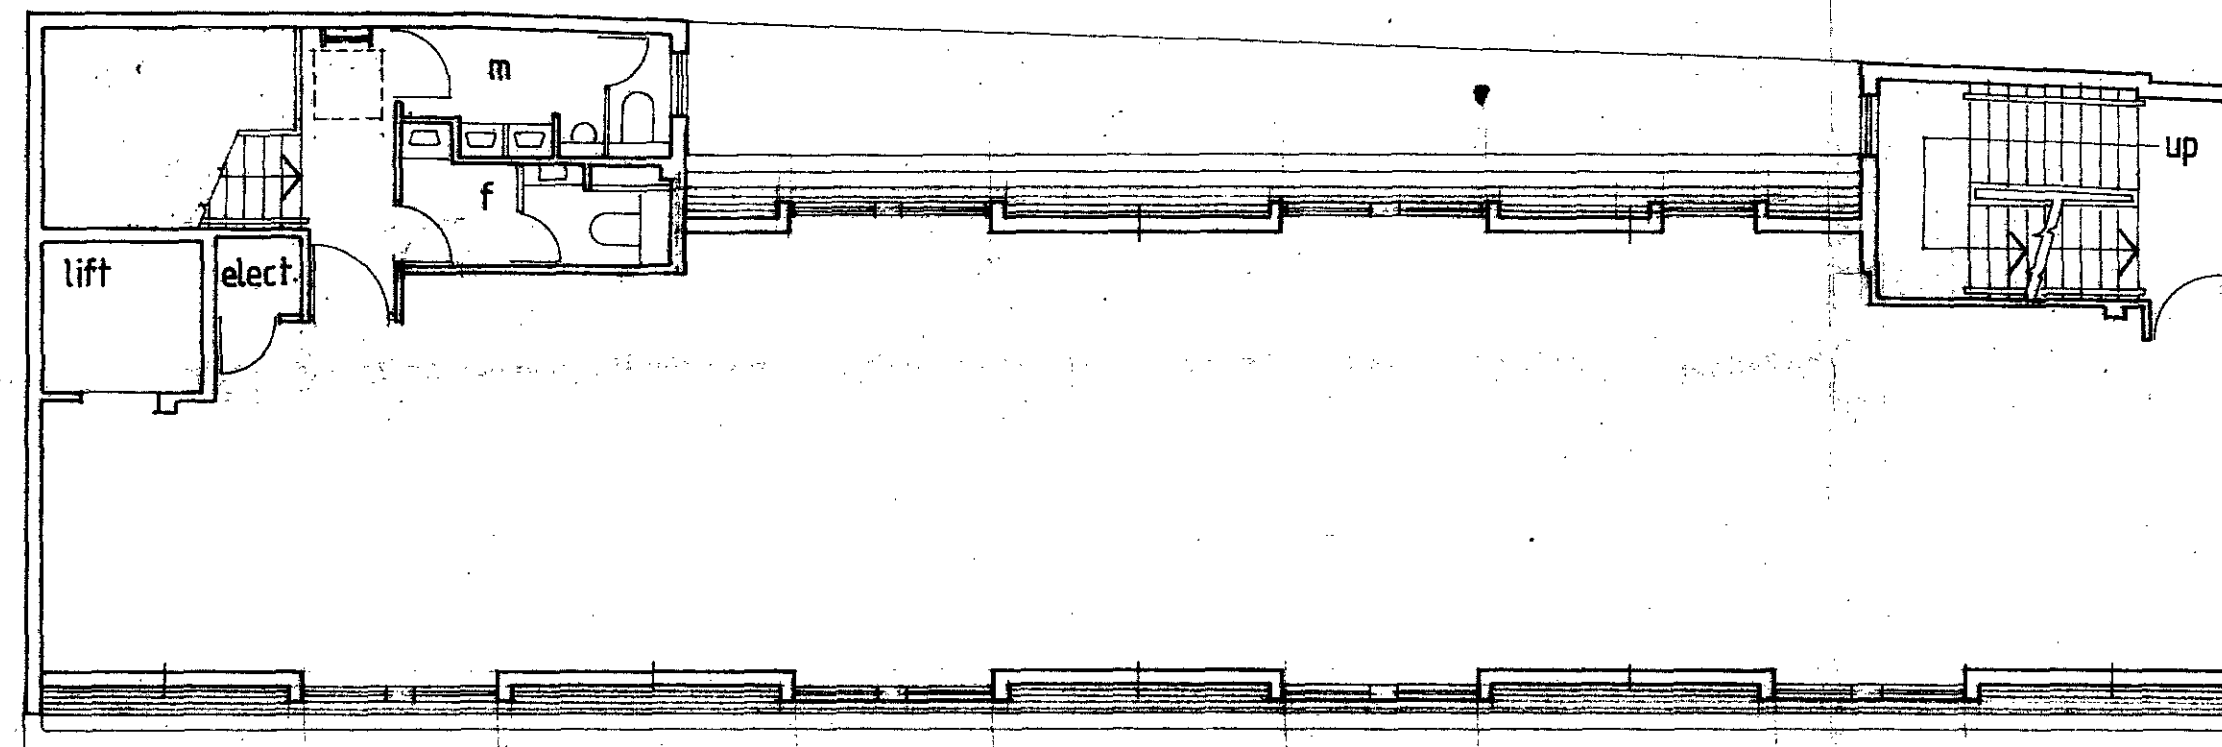

FOURTH FLOOR PLAN

PL/8900024/R1

JOHN GILL
ASSOCIATES


Architects Planning Consultants
146-148 Eltham Hill
London SE9 5EA
01-850 9727

RECEIVED 28 SEP 1989 DEPARTMENT PLANNING AND TRANSPORT LONDON BOROUGH OF CROYDON		8-14 VERULAM STREET, LONDON WC 1.	
		FOURTH FLOOR PLAN.	2021 / 5
18 100	SEPT. 88	R.Tank. A	


Copyright

Figured dimensions only are to be used.
For other dimensions refer to architect.
All dimensions to be checked on site.
Differences between drawings, and between
drawings and specification or bills of
quantities to be referred to Architect.

Revisions

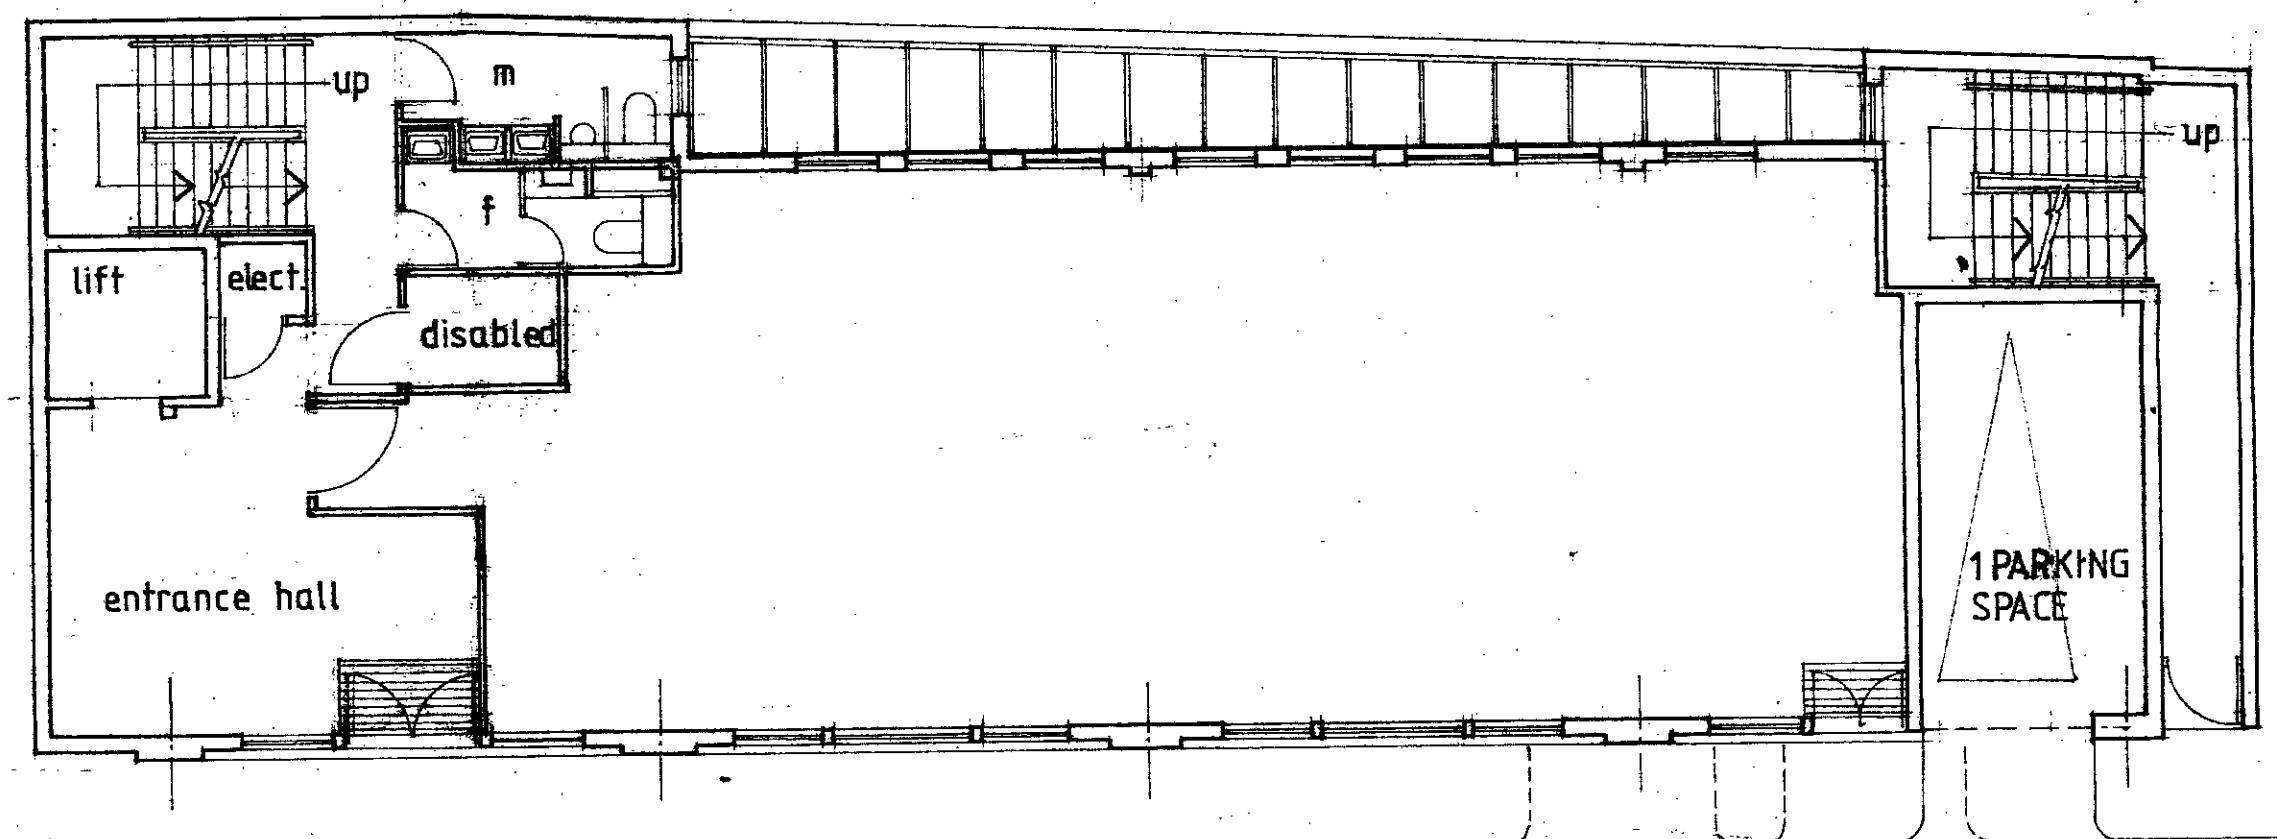

GROUND FLOOR PLAN

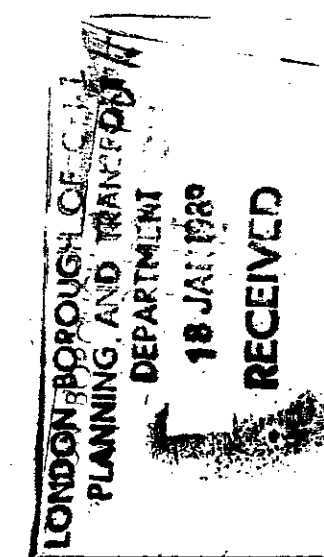

JOHN GILL
ASSOCIATES

TP 8900024

Architects Planning Consultants
146-148 Eltham Hill
London SE9 5EA
01-850 9727


8-14 VERULAM STREET, LONDON WC1.

GROUND FLOOR PLAN

2021 / 2

18100

SEPT. 88

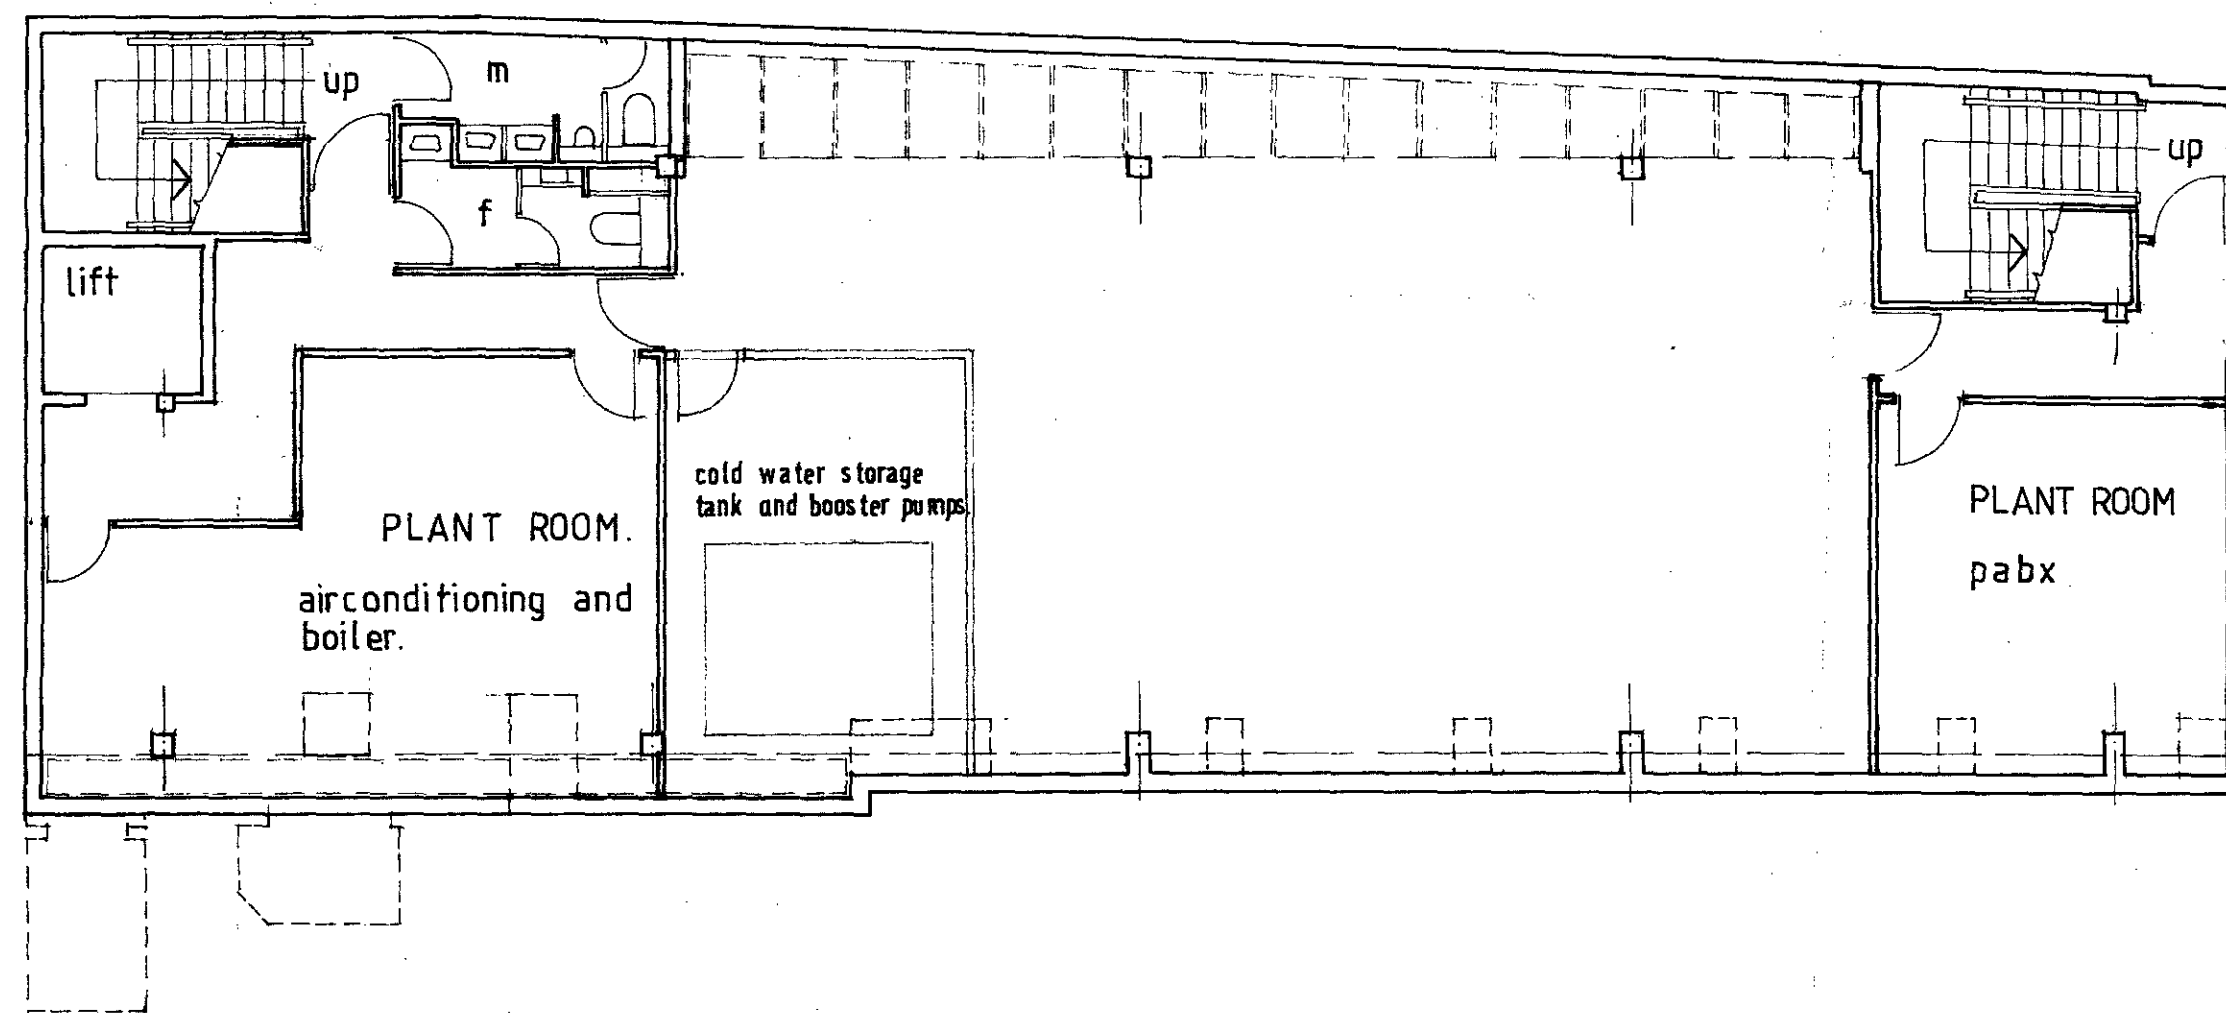


BASEMENT PLAN

Copyright

Figured dimensions only are to be used.
For other dimensions refer to architect.
All dimensions to be checked on site.
Differences between drawings, and between
drawings and specification or bills of
quantities to be referred to Architect.

Revisions

A	PLANT ROOMS ADDED.	31-1-89.
B	COLD WATER STORAGE TANK ROOM ADDED	25-9-89.

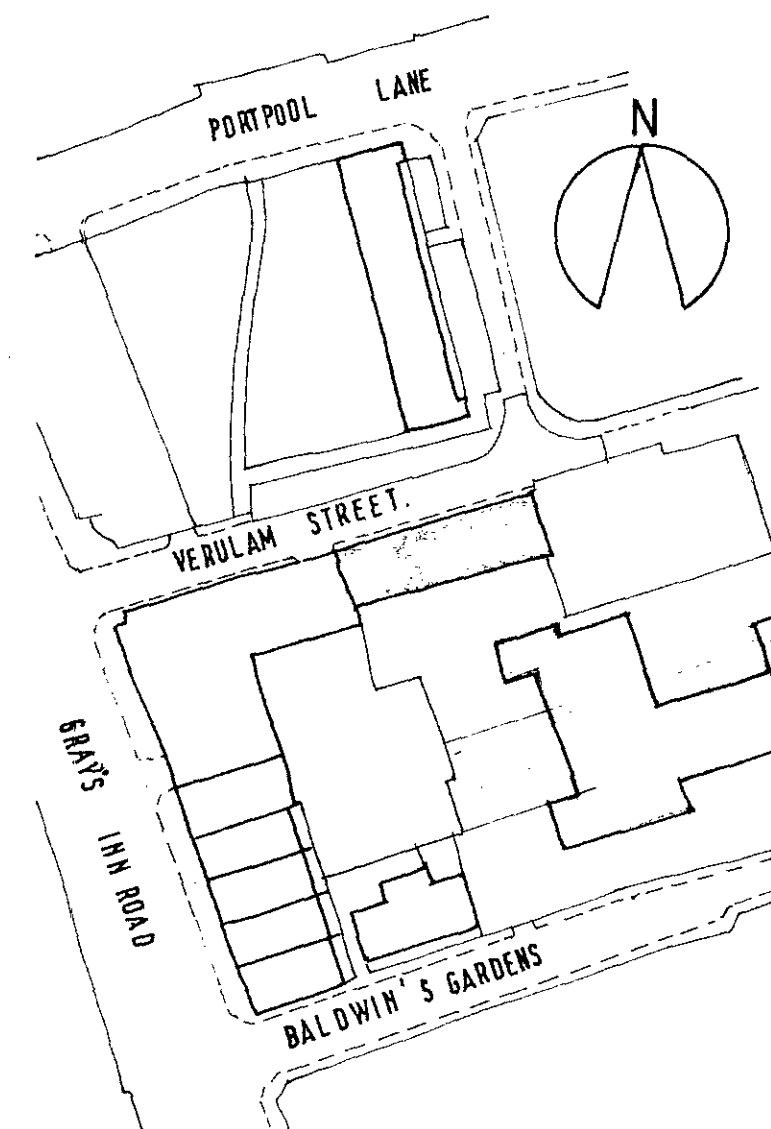


LOCATION PLAN

PL/890004/17

JOHN GILL
ASSOCIATES

Architects Planning Consultants
146-148 Eltham Hill
London SE9 5EA
01-850 9727

(SR)

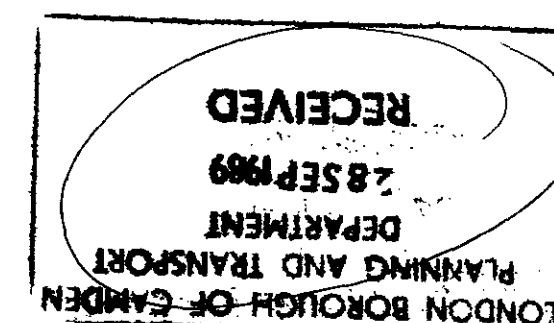

8-14 VERULAM STREET, LONDON WC 1.			
BASEMENT PLAN.		2021 / 1	
18 100	SEPT. 88	A	B


Copyright

Figured dimensions only are to be used.
For other dimensions refer to architect.
All dimensions to be checked on site.
Differences between drawings, and between
drawings and specification or bills of
quantities to be referred to Architect.

Revisions:

A SIDE ELEVATION REVISED TO OMIT STAIR ENCLOSURE AND CONTRASTING
BRICK BAND ADDED.

25.9.89.

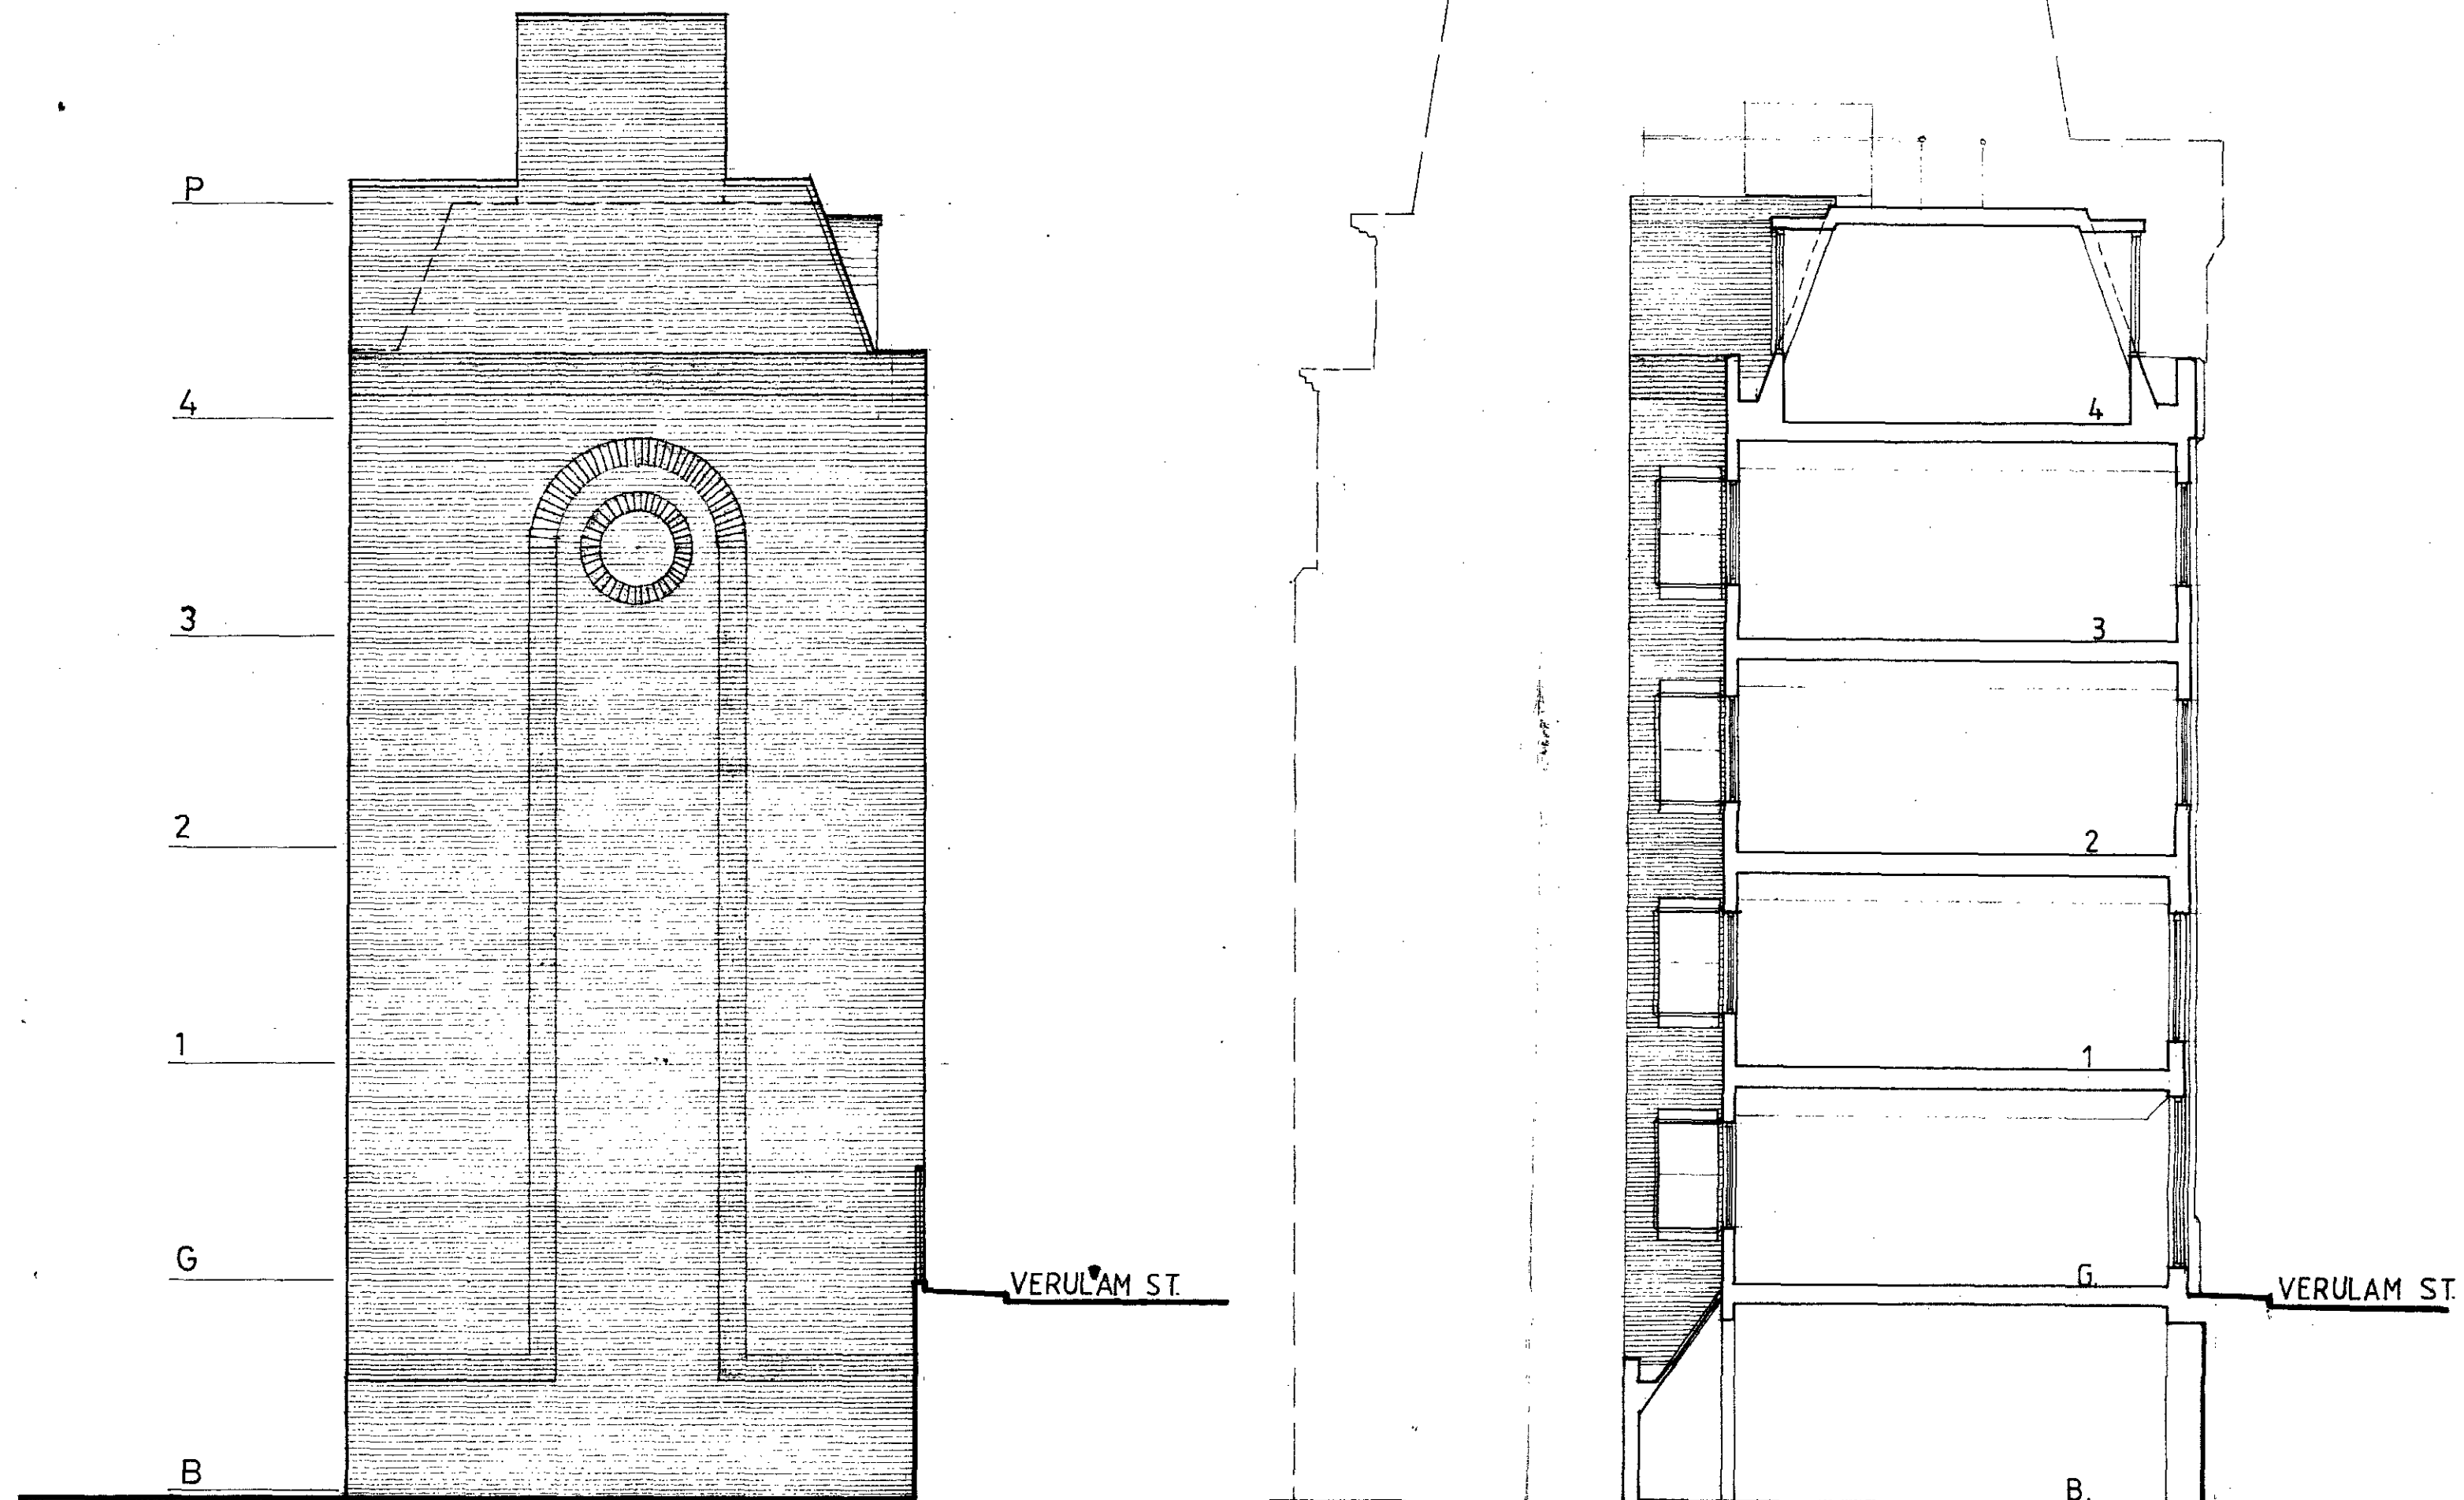

PL/8900024/K

LONDON BOROUGH OF CROYDON
PLANNING AND TRANSPORT
DEPARTMENT
28 SEP 1989
RECEIVED

JOHN GILL
ASSOCIATES

Architects Planning Consultants
146-148 Eltham Hill
London SE9 5EA
01-850 9727

8-14 VERULAM STREET LONDON WC 1.

SIDE ELEVATION AND SECTION.

2021 / 9.

1 8100

DEC. 88.

R.Tank A