


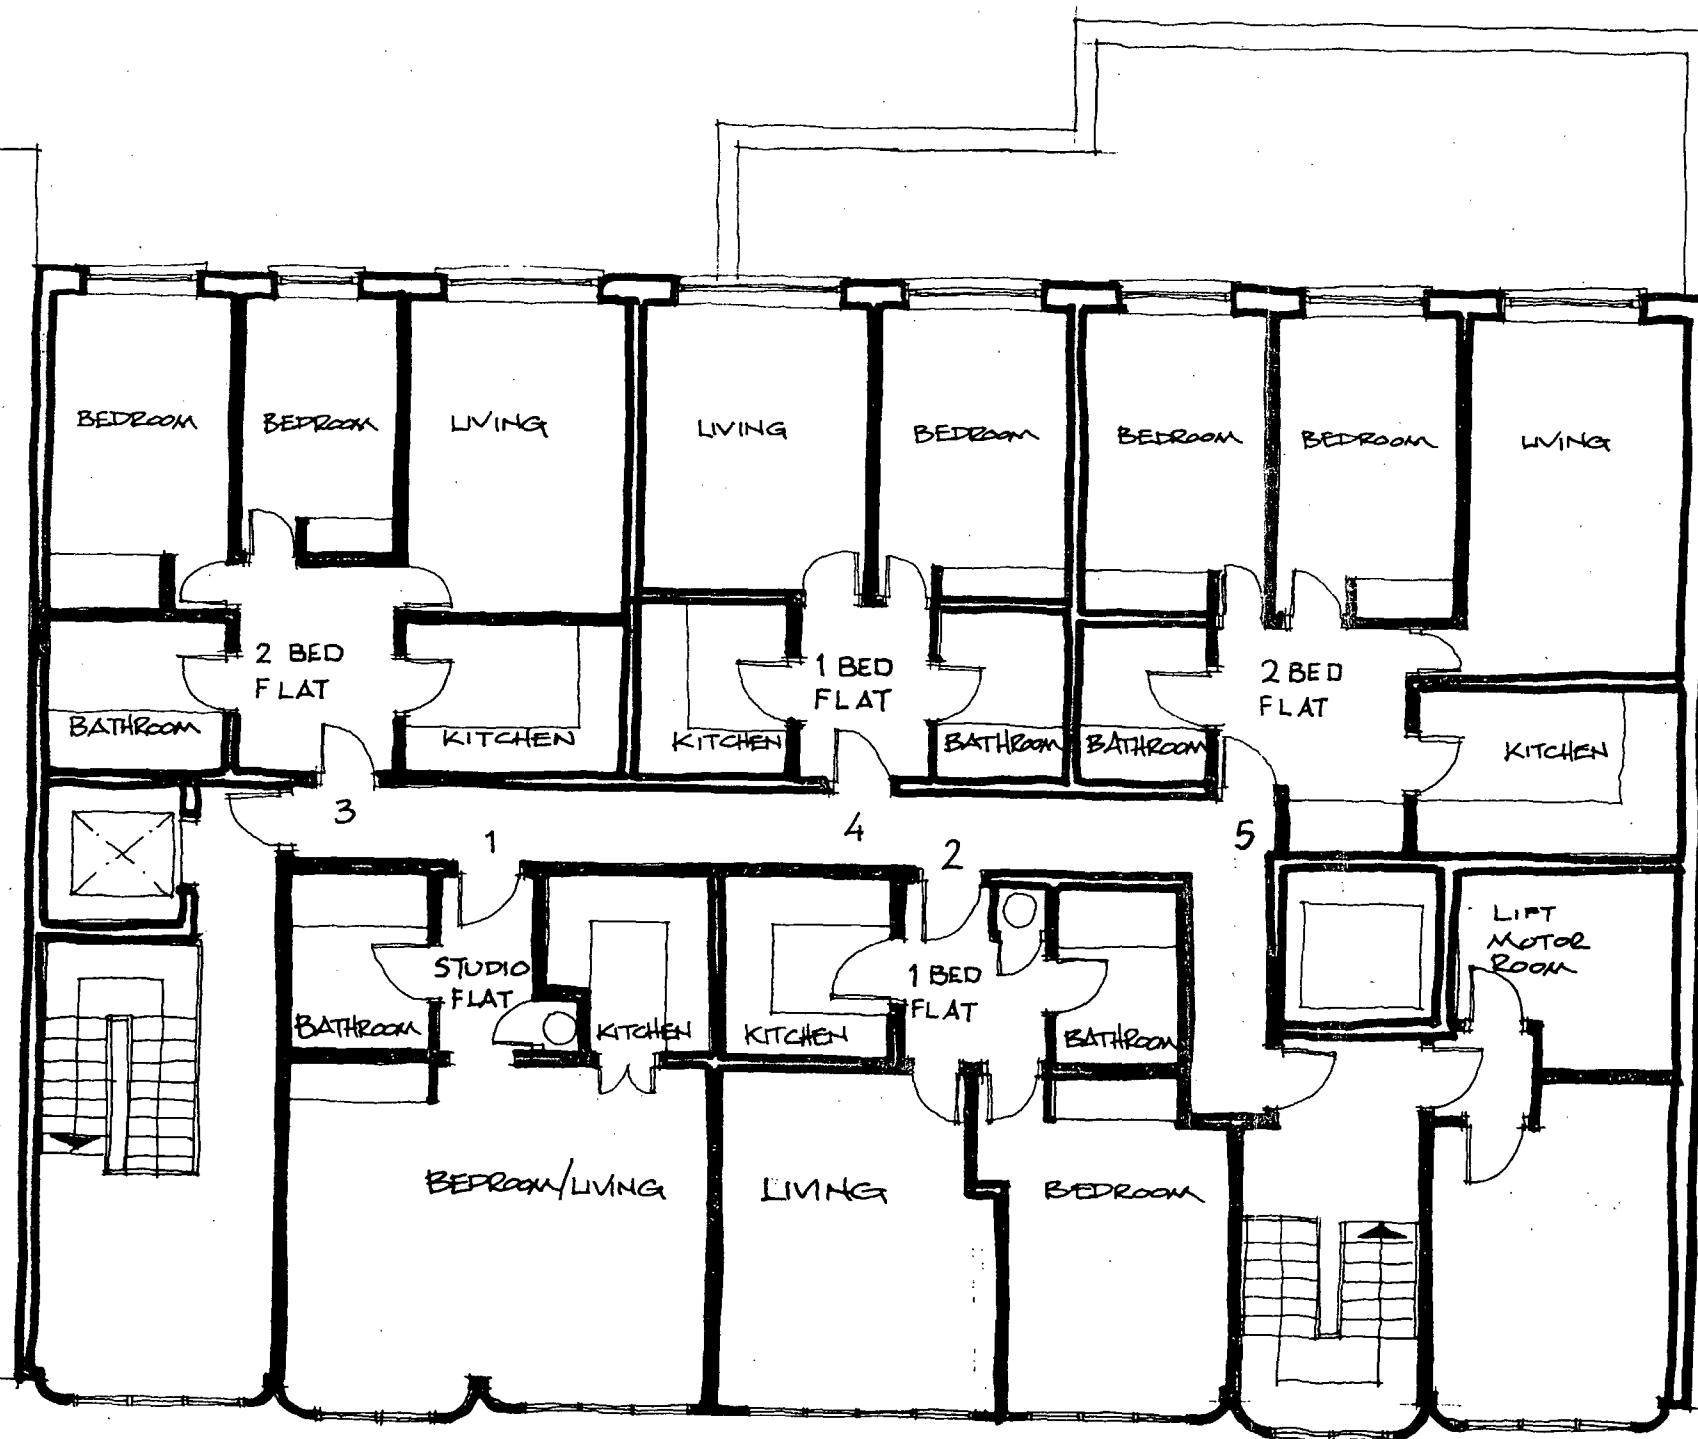


11-14 KIRBY STREET
LONDON EC1

ALTERNATIVE FOURTH FLOOR
PLAN

SCALE 1:100

DRAWING No: 8874/SK5

8900664R1

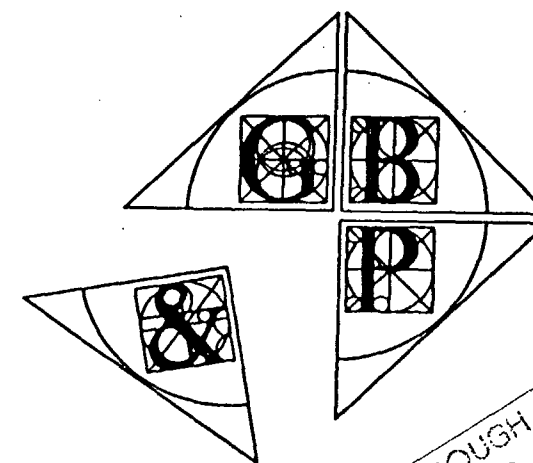

LONDON BOROUGH OF CAMDEN
PLANNING AND TRANSPORT
DEPARTMENT
11 JUN 1990
RECEIVED



LONDON BOROUGH OF CAMDEN
PLANNING AND TRANSPORT
DEPARTMENT
22 JUN 1990
RECEIVED

LONDON BOROUGH OF CAMDEN
TOWN AND COUNTRY PLANNING ACTS
11 OCT 1990
PLANS APPROVED
ON BEHALF OF THE COUNCIL

11-14 KIRBY STREET
LONDON EC1
ALTERNATIVE GROUND FLOOR
PLAN
SCALE 1:100
DRAWING NO: 8874/SK7

LONDON BOROUGH OF CAMDEN
PLANNING AND TRANSPORT
DEPARTMENT
22 JUN 1990
RECEIVED

8900664
R2

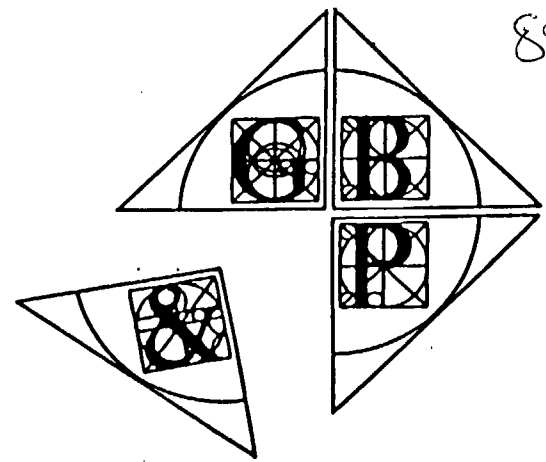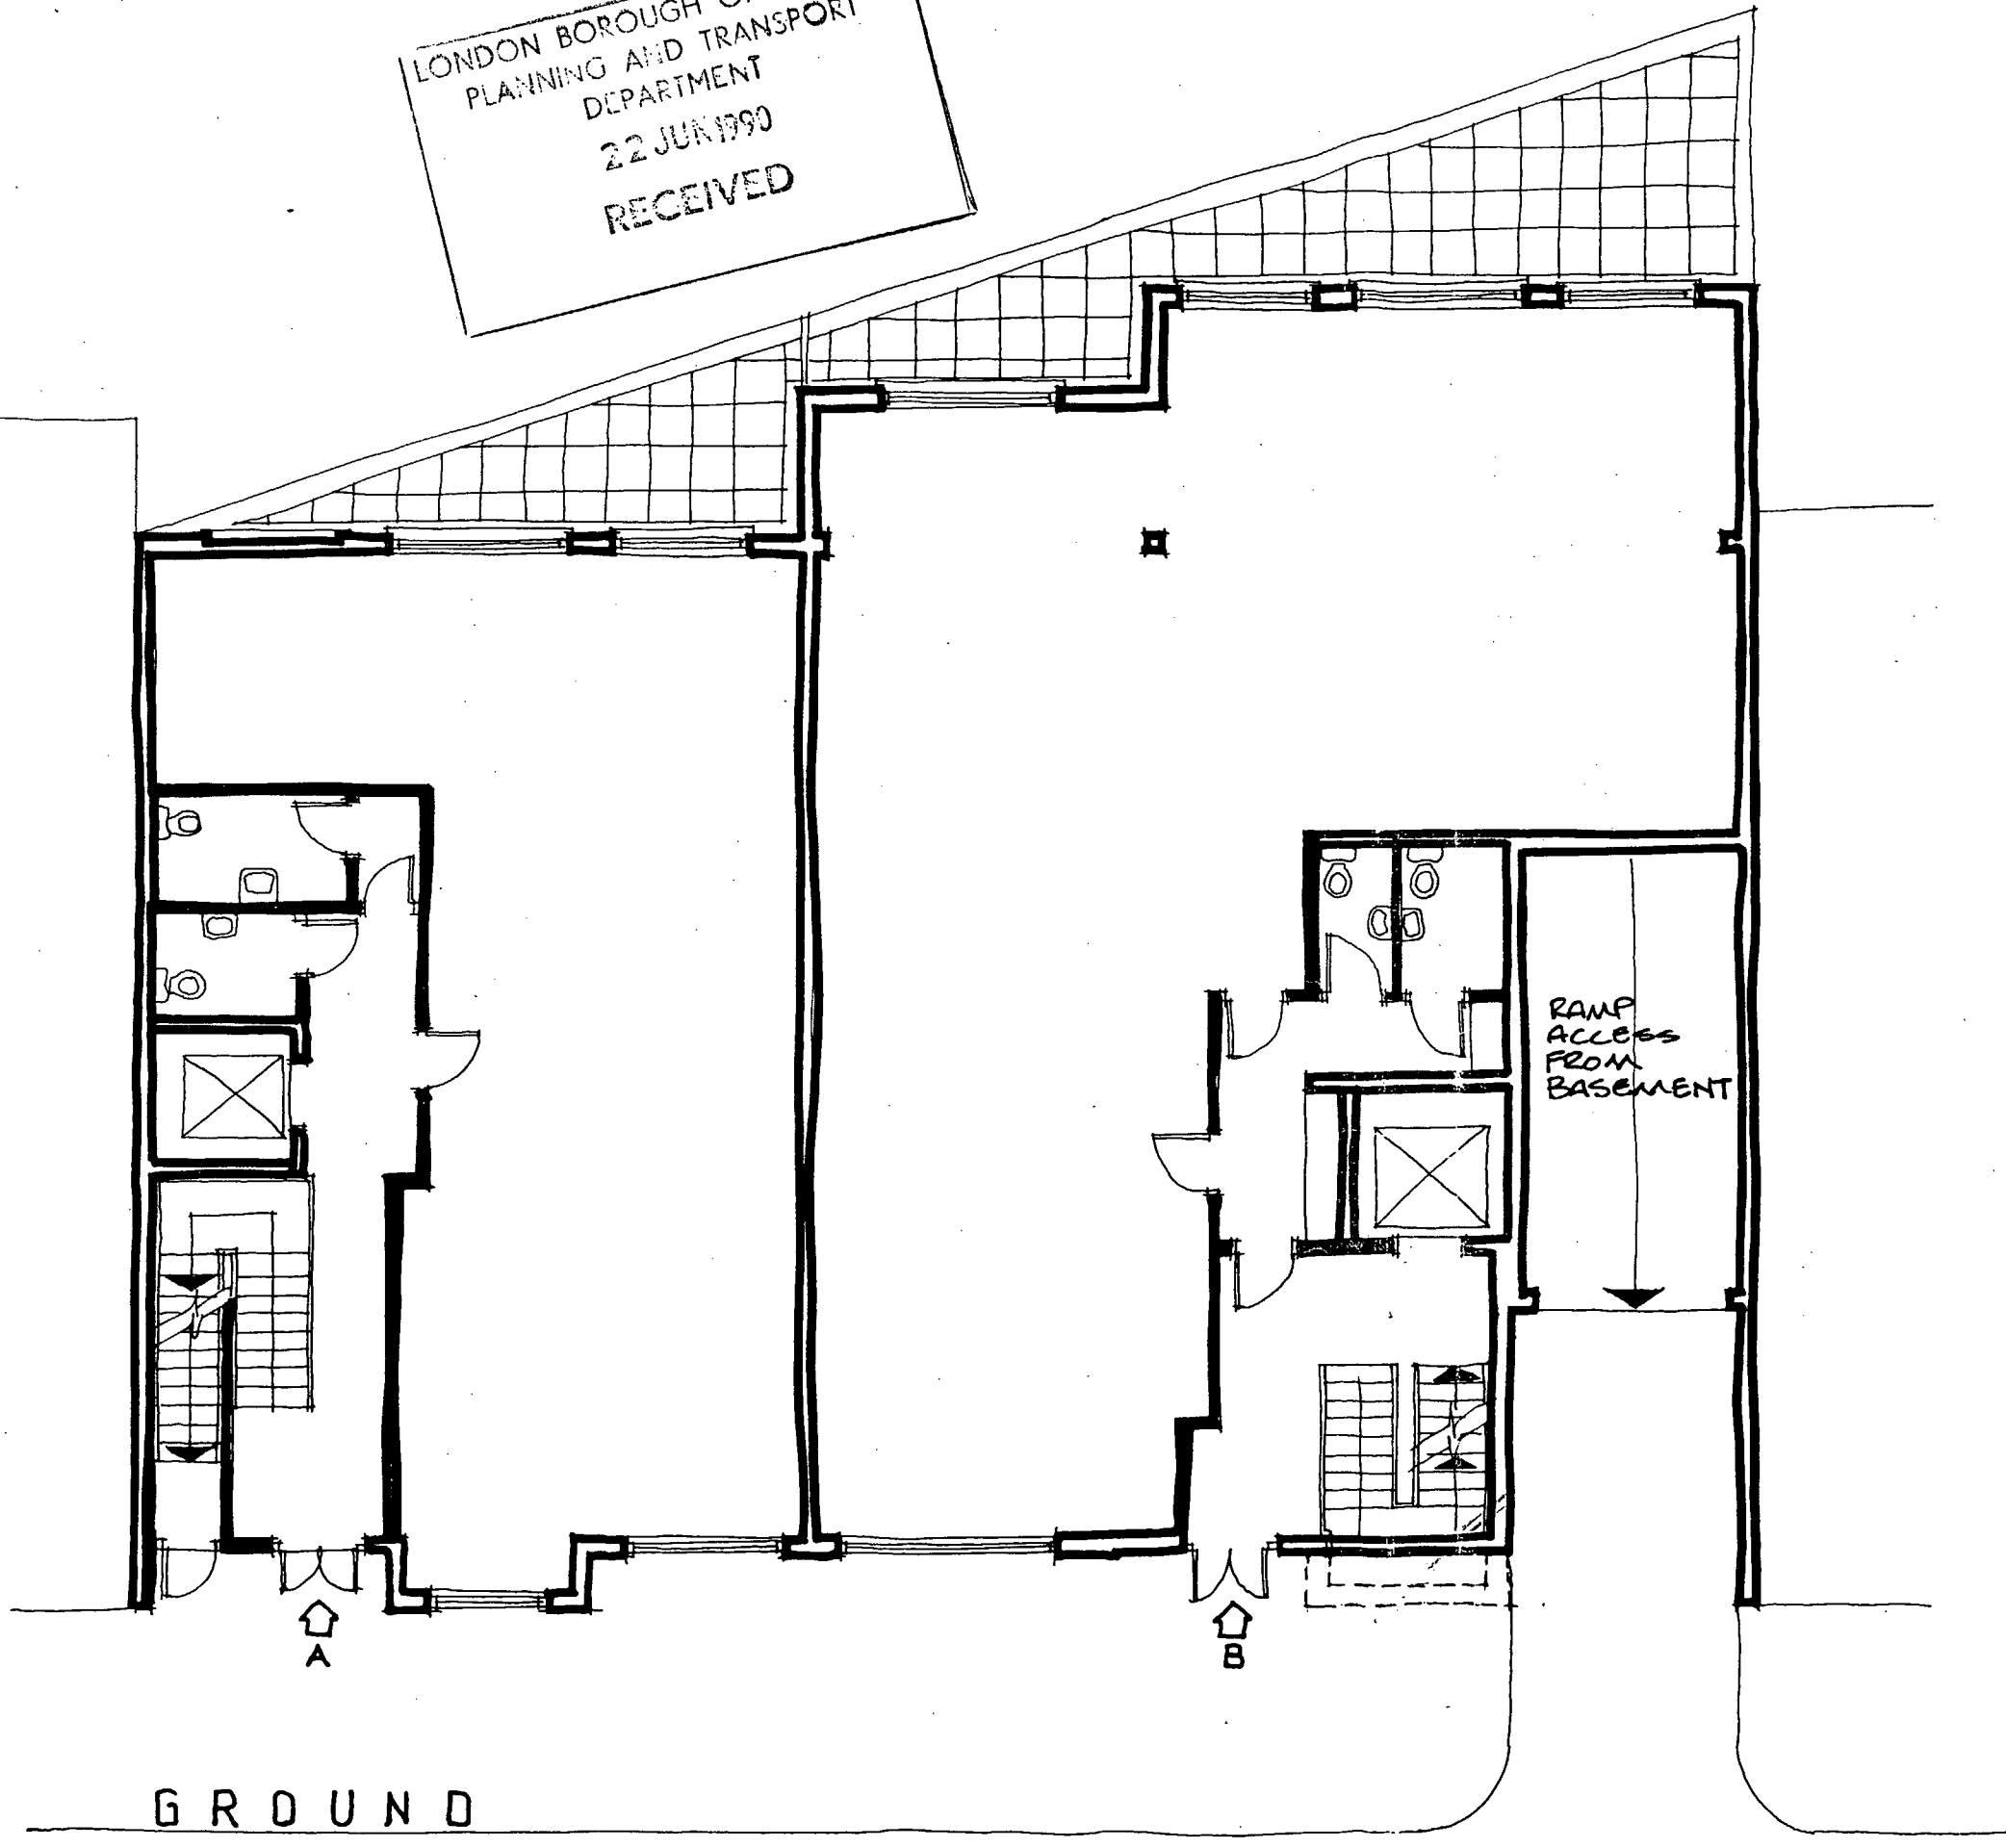

LONDON BOROUGH OF CAMDEN
TOWN AND COUNTRY PLANNING ACTS
11 OCT 1990
PLANS APPROVED
ON BEHALF OF THE COUNCIL

11-14 KIRBY STREET
LONDON EC1

ALTERNATIVE BASEMENT
PLAN


SCALE 1:100

DRAWING NO: 8874/SK6A

REVISION A
JUNE 1990
CAR PARKING REDUCED AS REQUESTED
BY LB of CAMDEN TRAFFIC ENGINEERS

8900664R2

LONDON BOROUGH OF CAMDEN
PLANNING AND TRANSPORT
DEPARTMENT
22 JUL 1990
RECEIVED

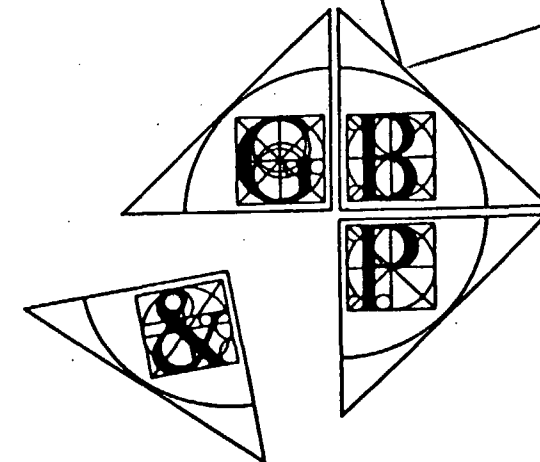

8900664
R2

BASEMENT