


LONDON BOROUGH OF CAMDEN
 TOWN AND COUNTRY PLANNING ACTS
 25 AUG 1994
 PLANS APPROVED
 ON BEHALF OF THE COUNCIL


04001542

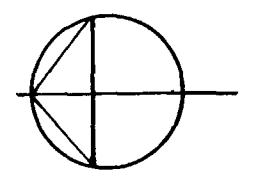

Architects
 CAMPBELL TOGOLOVITCH WILKINSON & GOUGH
 17 BOWLING GREEN LANE
 LONDON EC1
 071 251 2921

Date JAN 94 Scale 1:1250 Job 1051
 SITE / LOCATION PLAN

SAFFRON HILL EC1

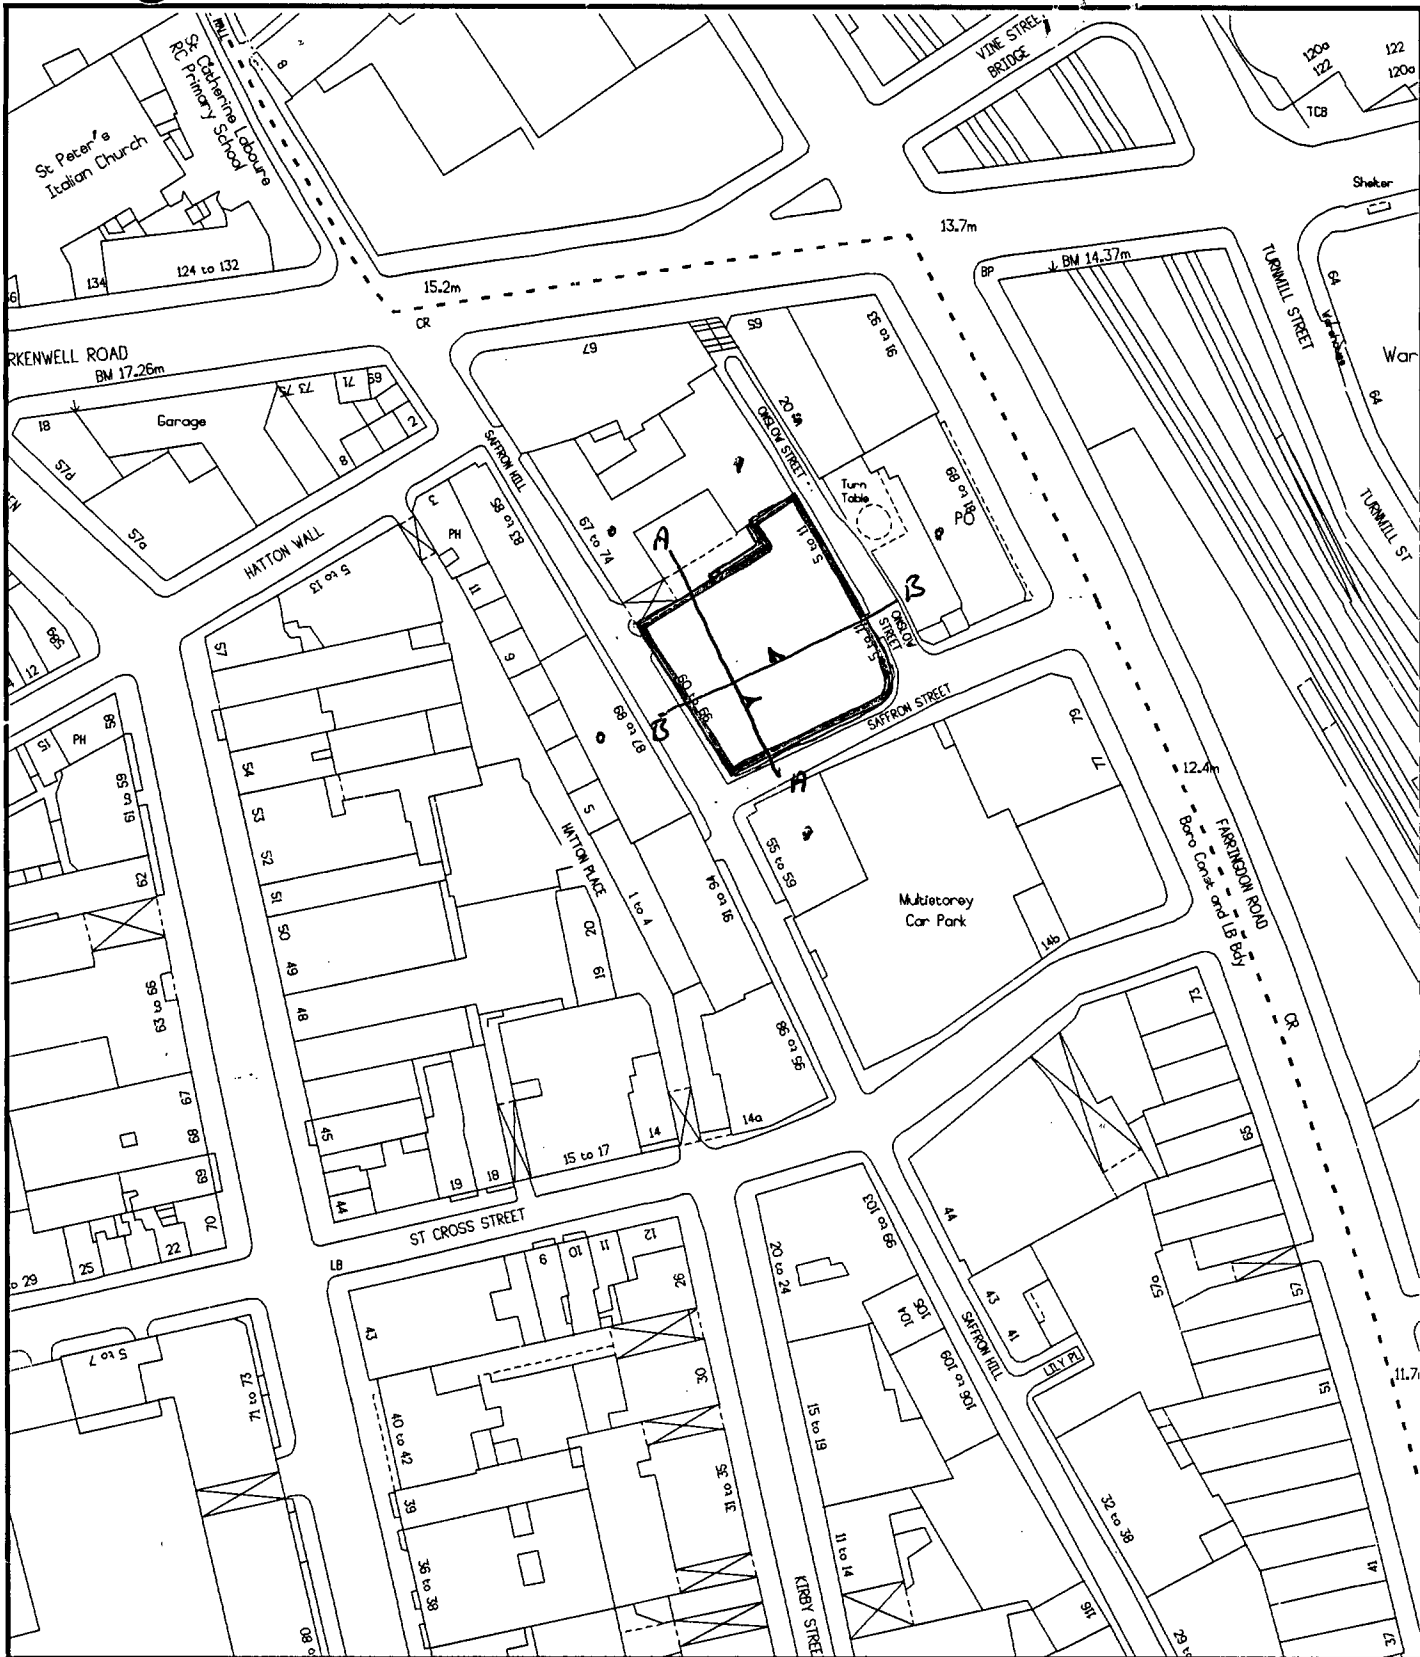

ONSLOW HOUSE SAFFRON HILL, ECI 9400154

London Borough of Camden

Planning Transport & Health Services
 Town Hall Extension
 Argyle Street Entrance
 London WC1H 8EQ