


PL/9501559

DO NOT SCALE.
All dimensions to be checked on site.
© Copyright: do not reproduce without the consent of the Architect.

LONDON BOROUGH OF CAMDEN
TOWN AND COUNTRY PLANNING ACTS
8 FEB 1996
PLANS APPROVED
ON BEHALF OF THE COUNCIL

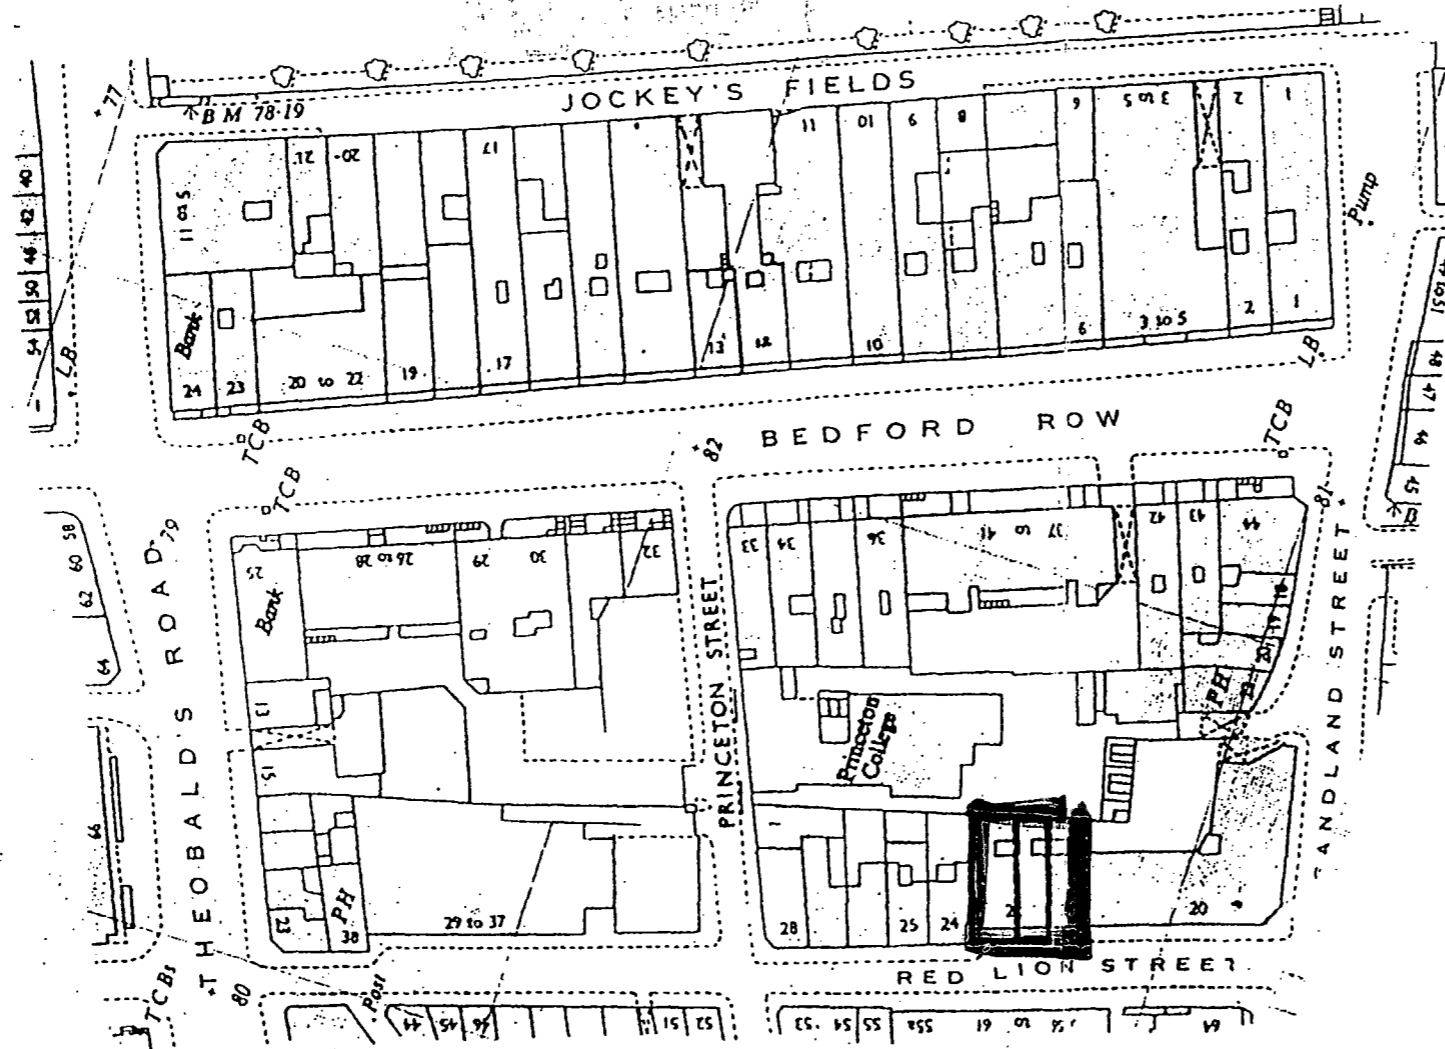

PAUL JOHNSON
Architects
Dairy Farm Cottage, Cuten Hall Lane
Springfield, Chesham, Essex CM2 6PB

ARCHITECTS
☐ Telephone: 0245 451600
☐ Fax: 0245 451333

Contract
21-23 RED LION STREET.
LONDON, WC1.
Title
LOCATION PLAN.

Scale
1:1250.

Date
DECEMBER 1994.

Dwg No.
F1528-10.

Revisions
