


9580141

9580284

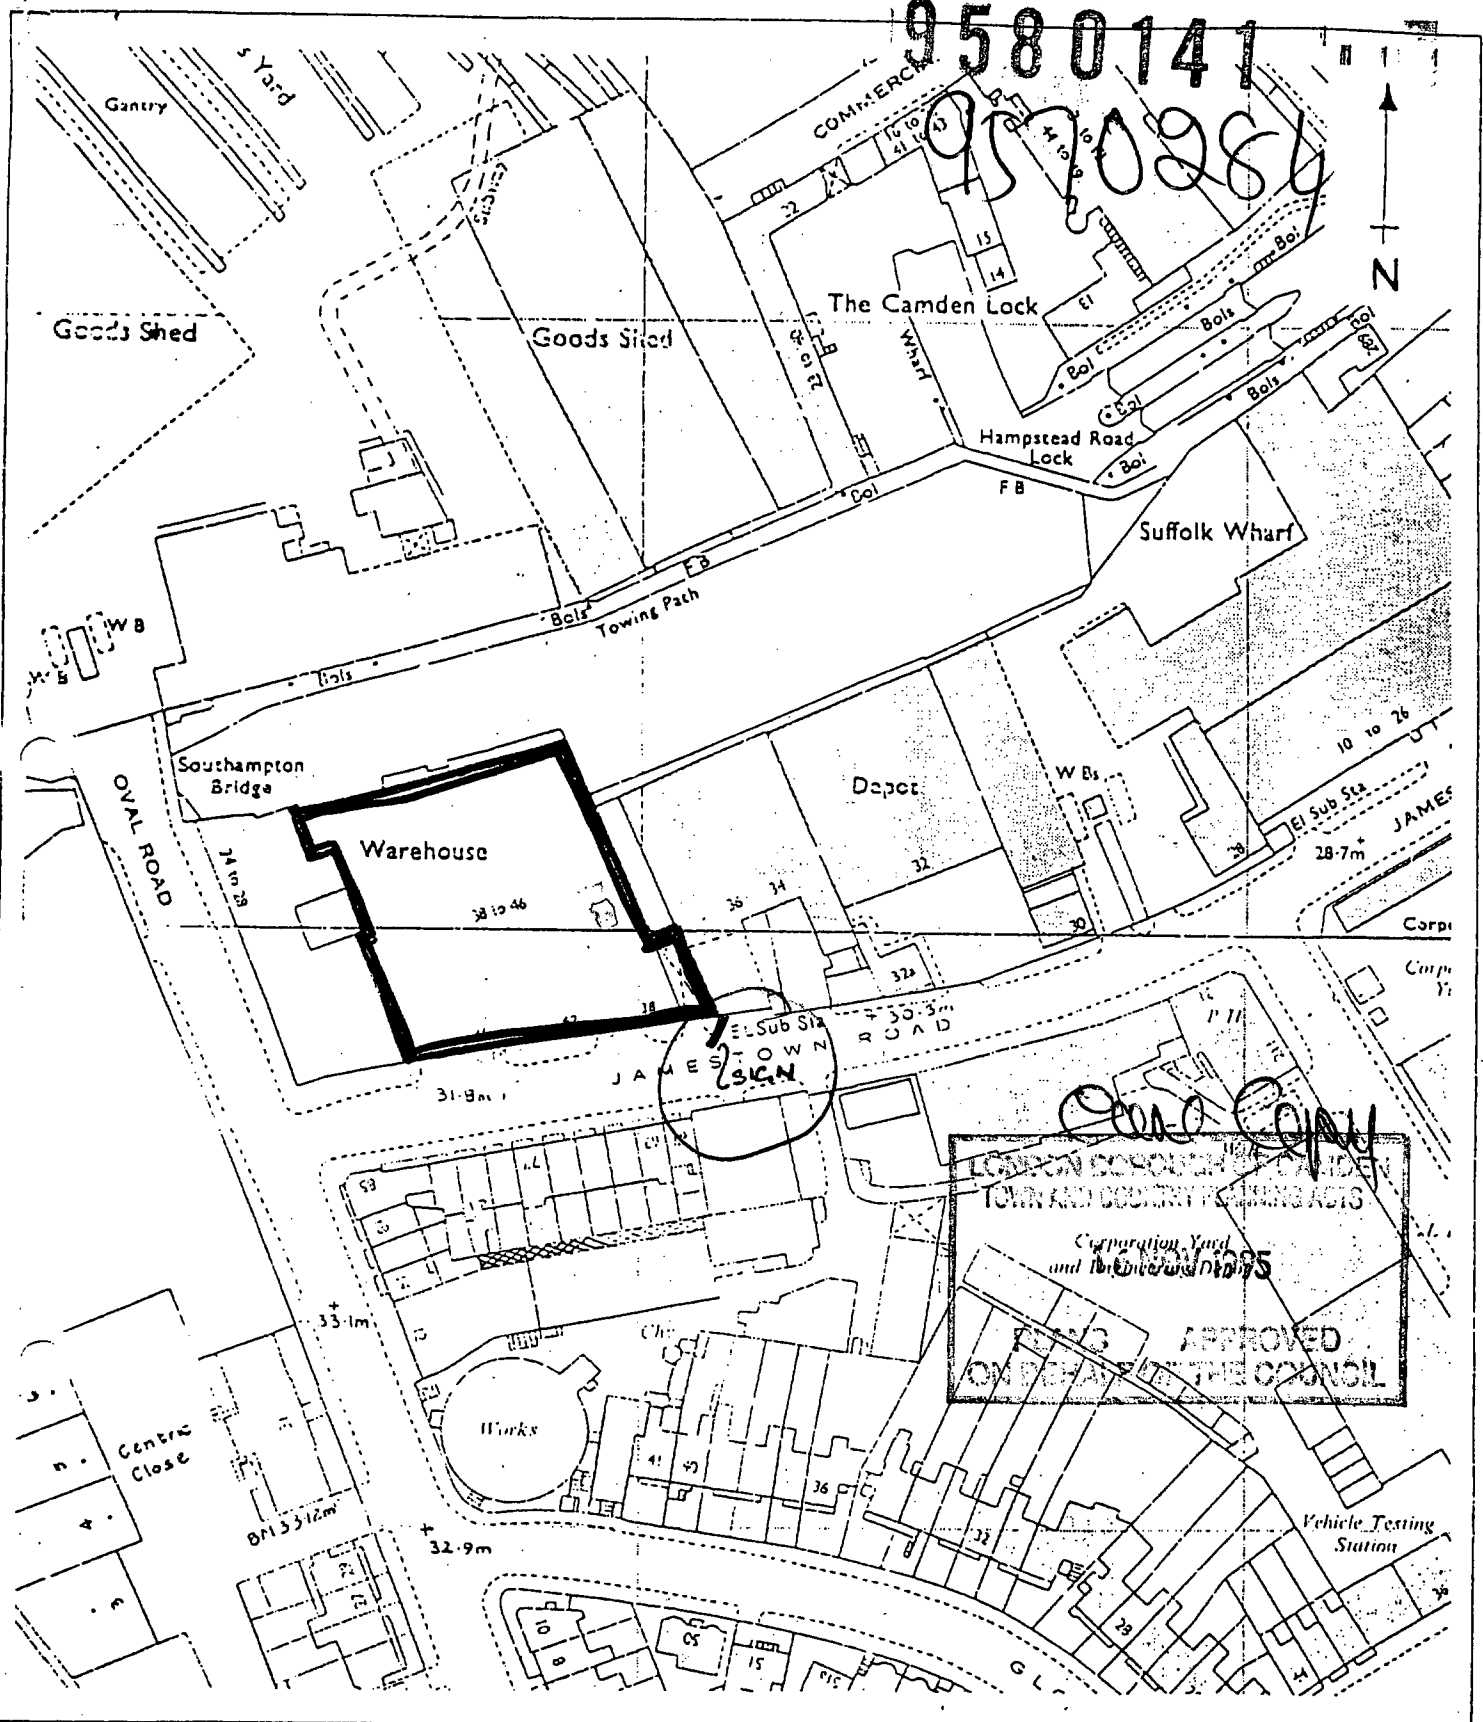

contract title  
**38/46 JAMESTOWN RD.  
 LONDON NW1**

drawing title  
**LOCATION PLAN  
 SITE SIGN SHOWN IN RED**

scale  
**1:1250**

date  
**Oct '94**

drawn  
**pchw**

**TP Bennett Partnership**  
 Architects and Planning Consultants  
 262 High Holborn  
 London WC1V 7DU

Telephone 01-405 9277  
 Facsimile 01-405 3568  
 Telex 21671

contract drawing number  
**7404 G 001**

revision  
**A1044**