



MESSRS FREDK SAGE & CO LTD.

PROPOSED EXTENSIONS TO NO 12 VERULAM ST. E.C.

SCALE 8 FEET TO AN INCH



PRESENTED TO
27 JAN 1938
TOWN PLANNING AND BUILDING
REGULATION COMMITTEE

1500 No. 43624

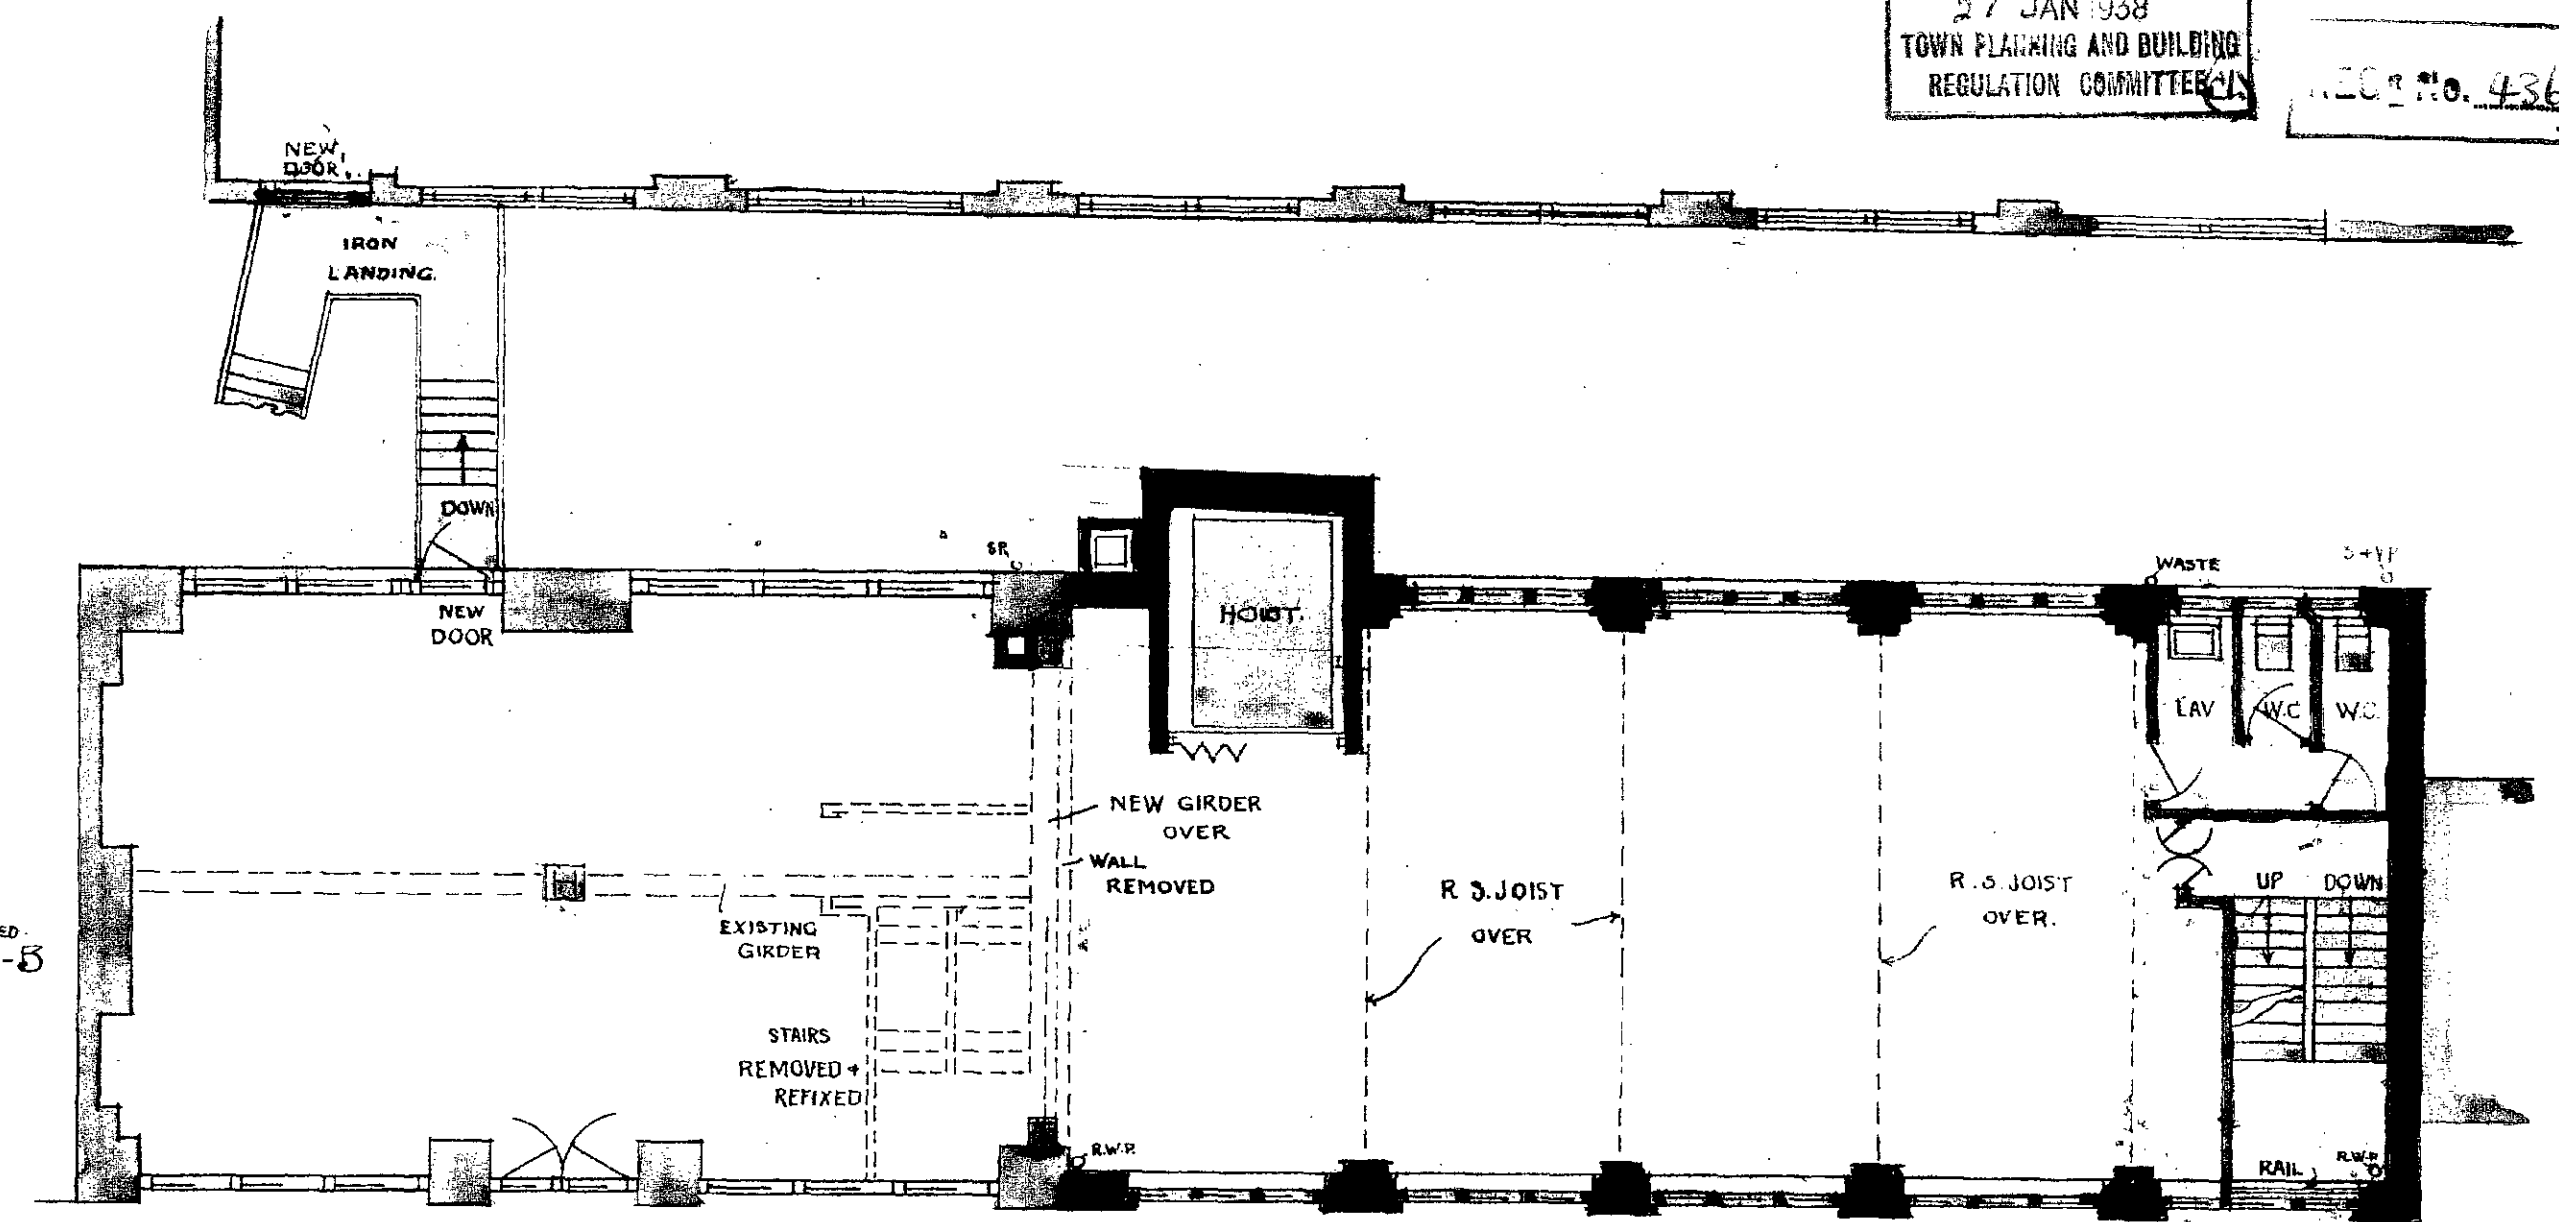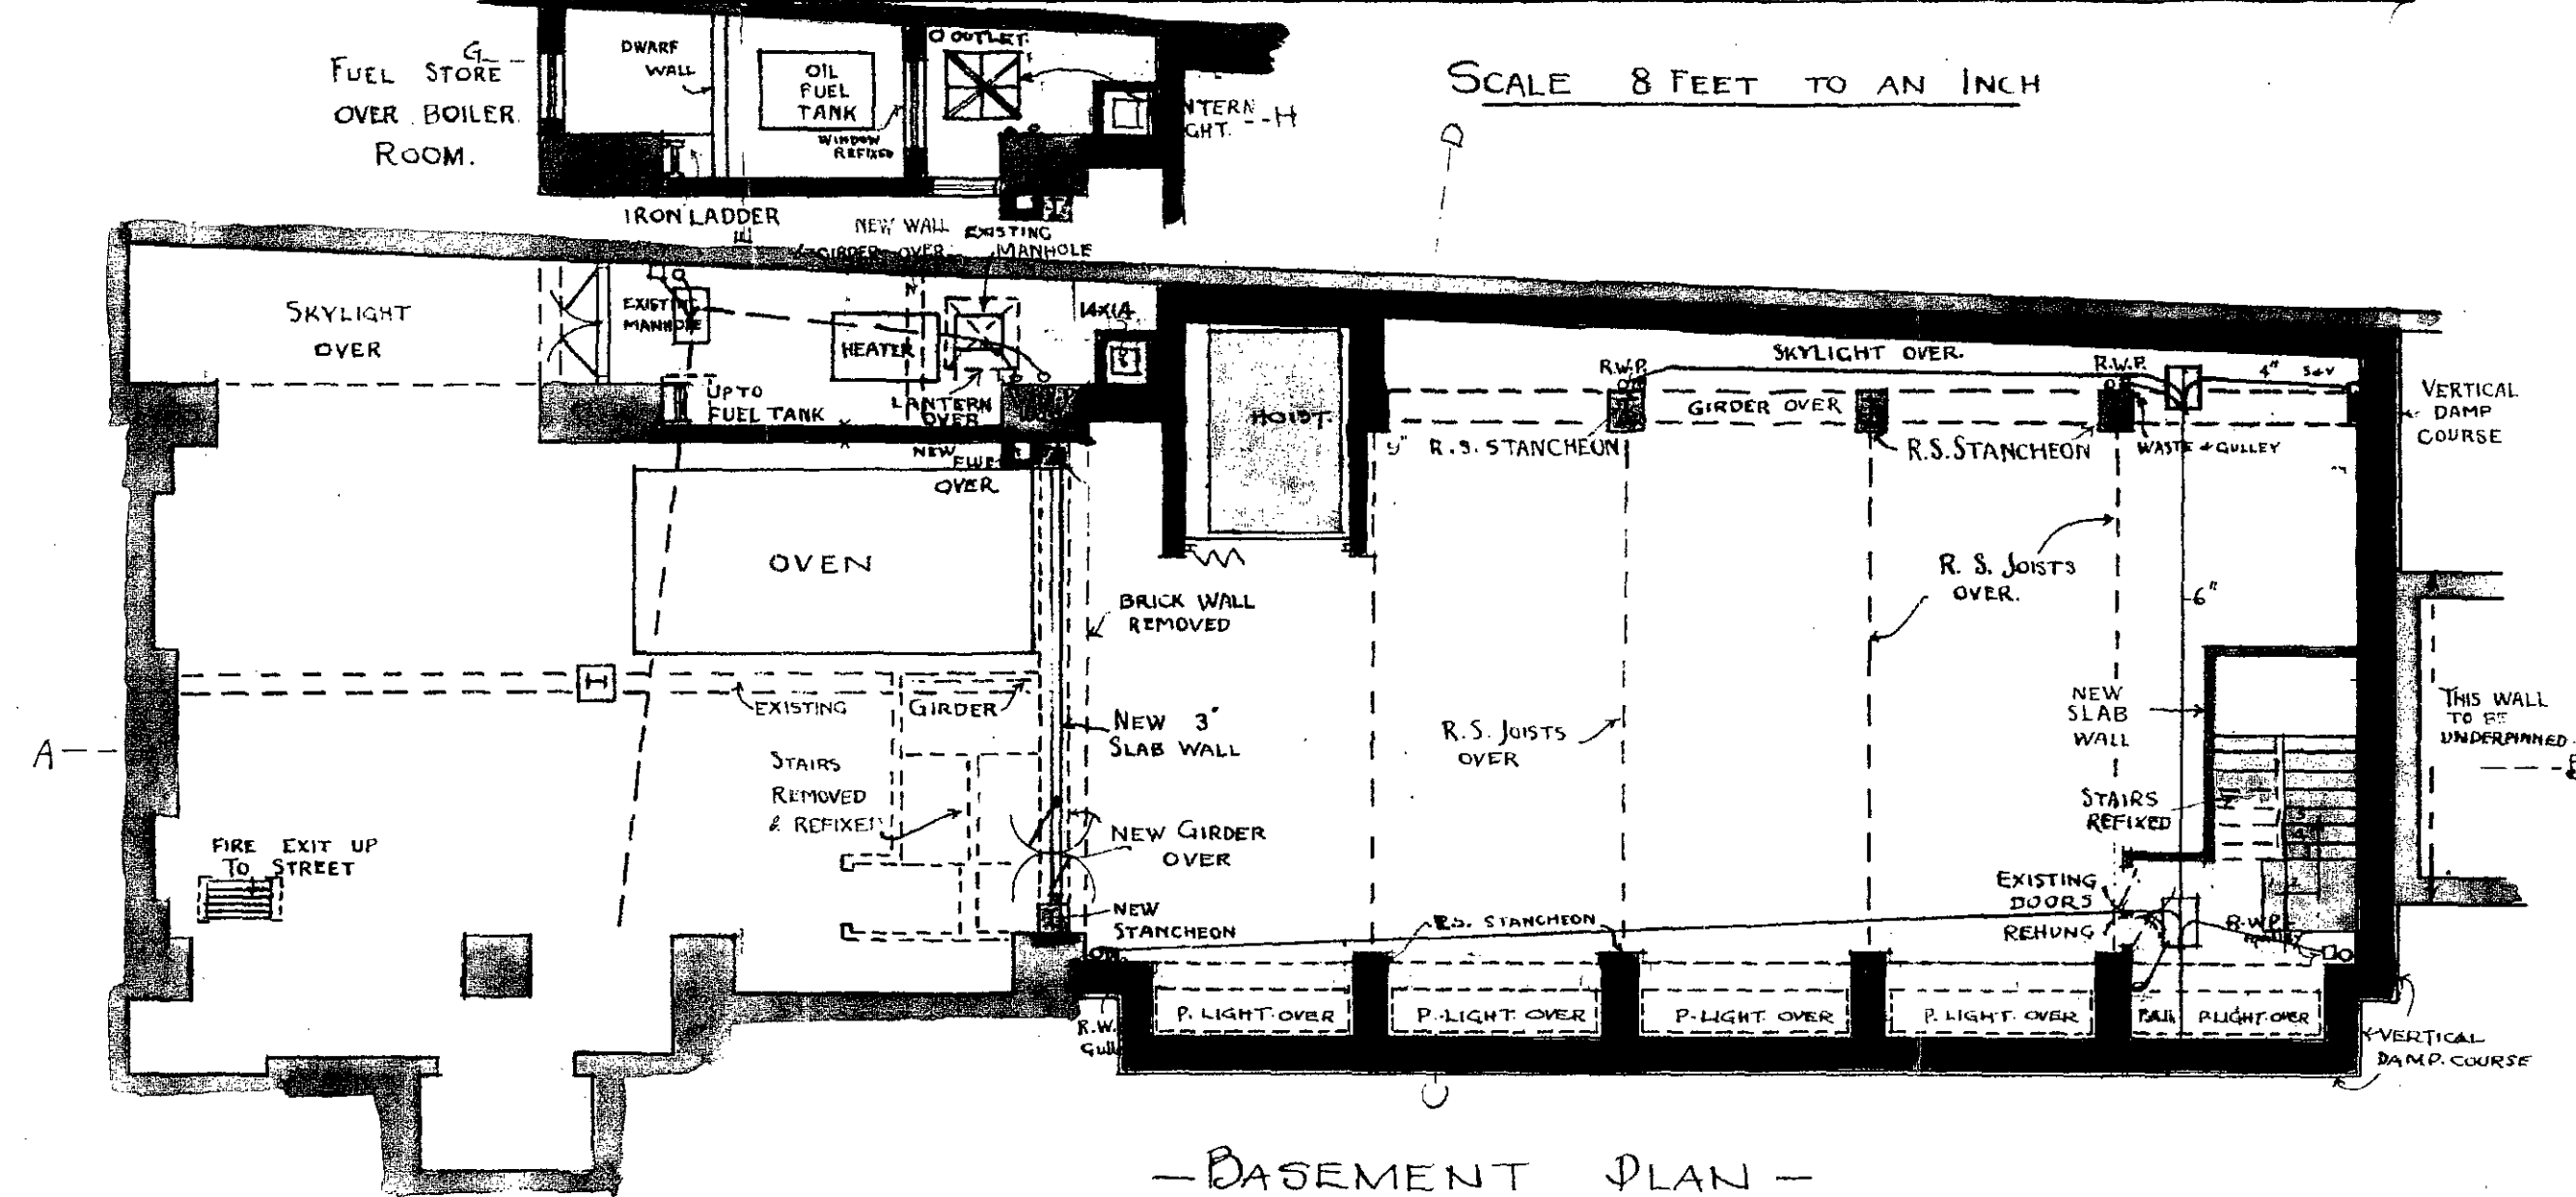

— FIRST FLOOR PLAN —

MESSRS SAGES PREMISES

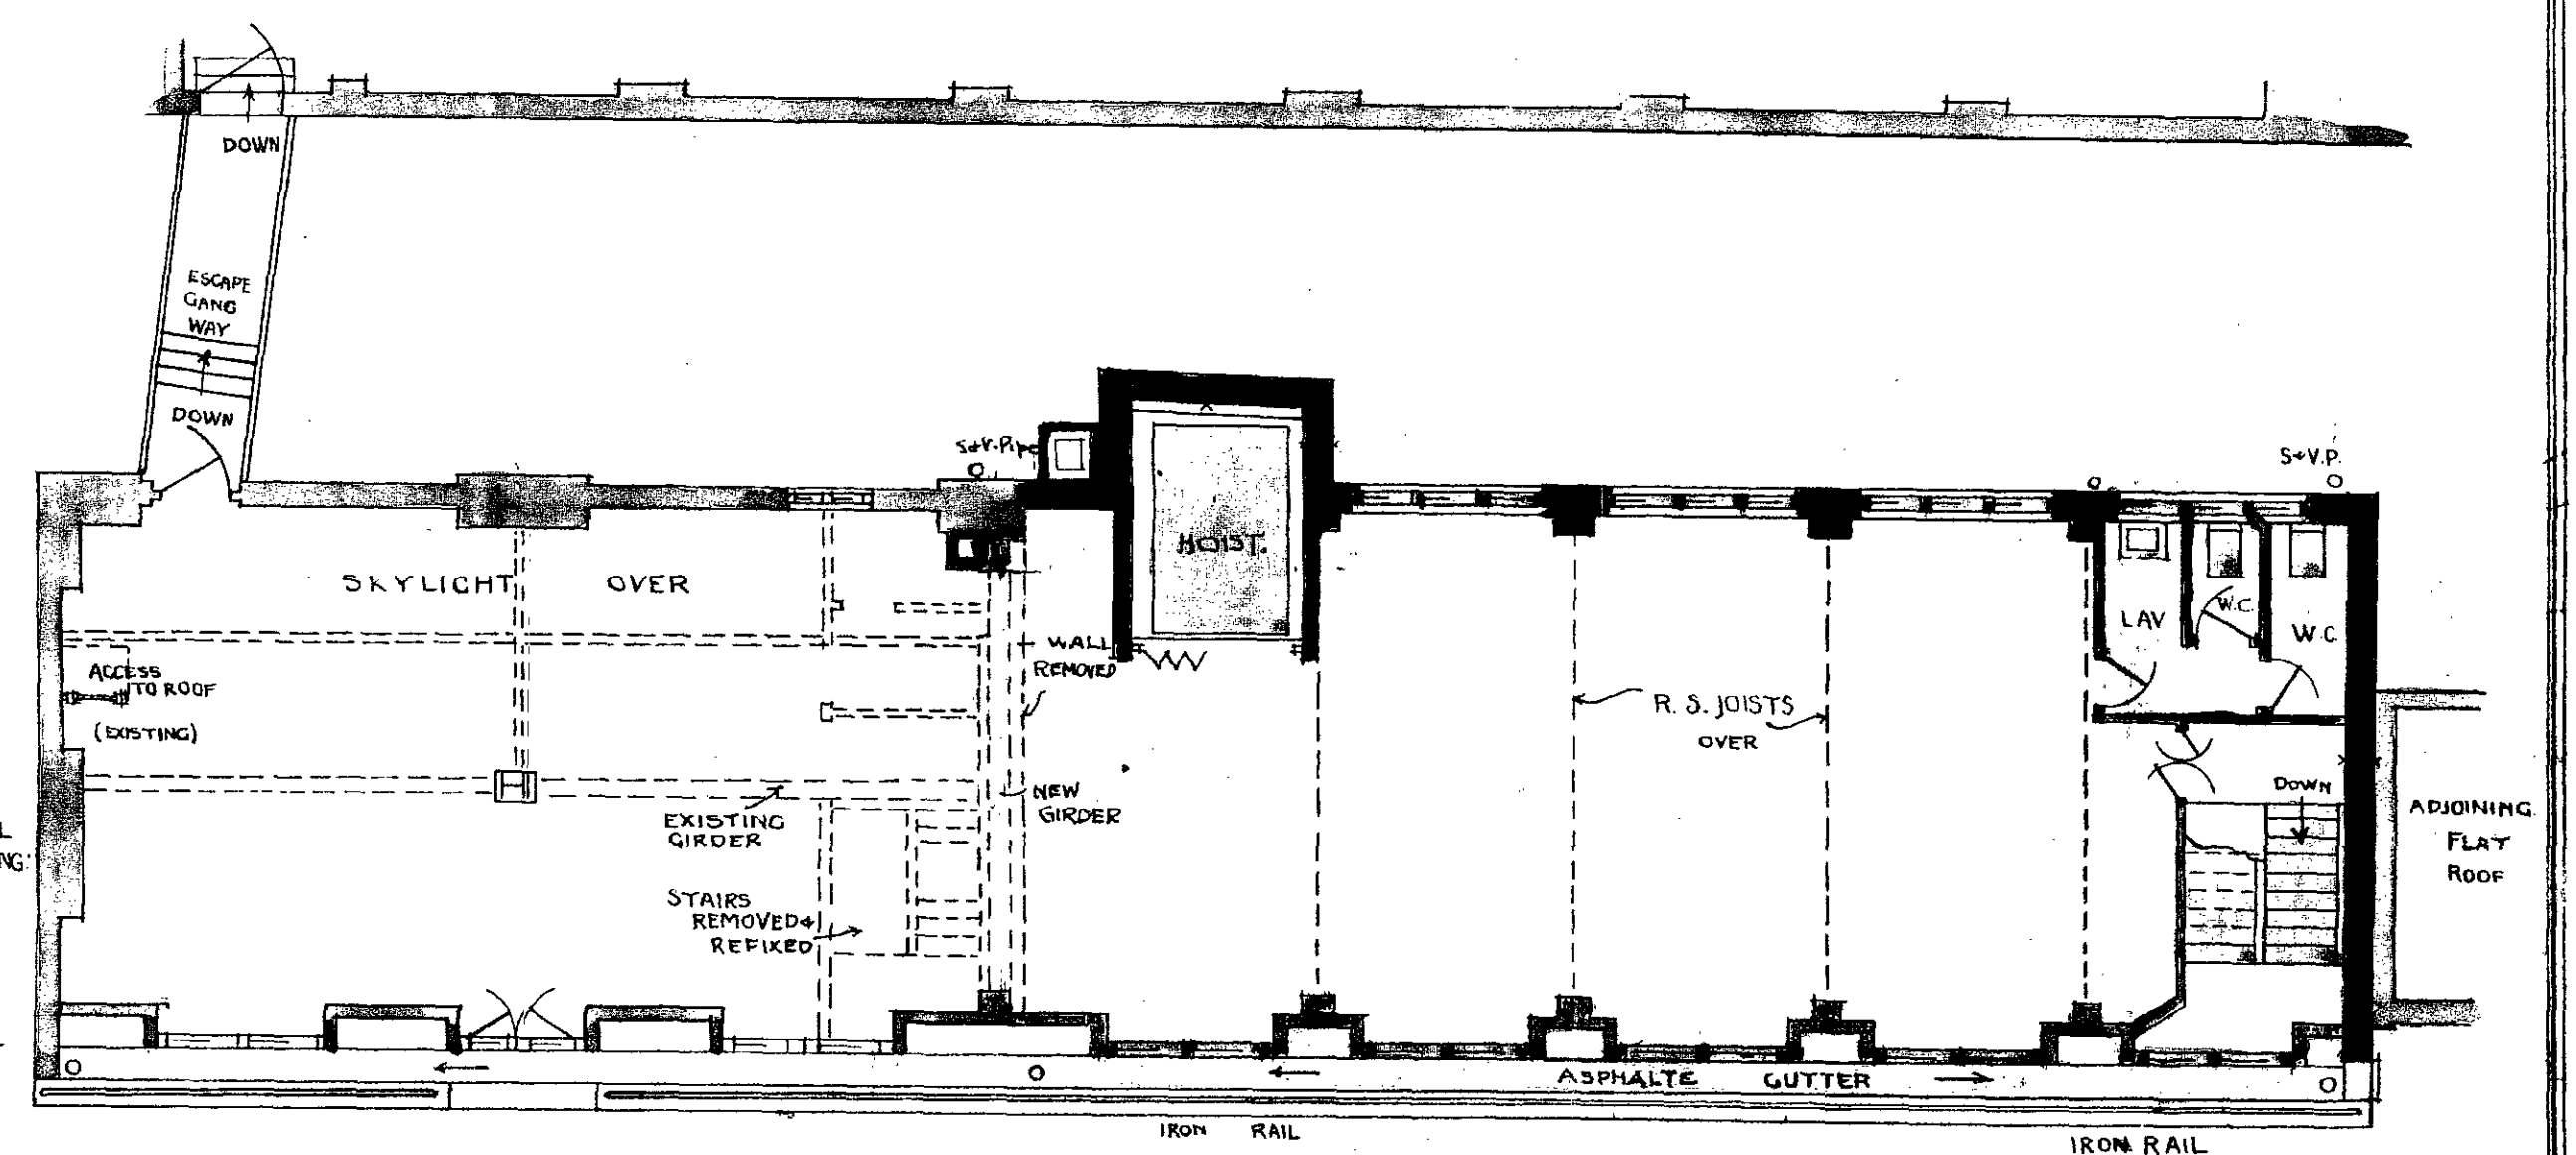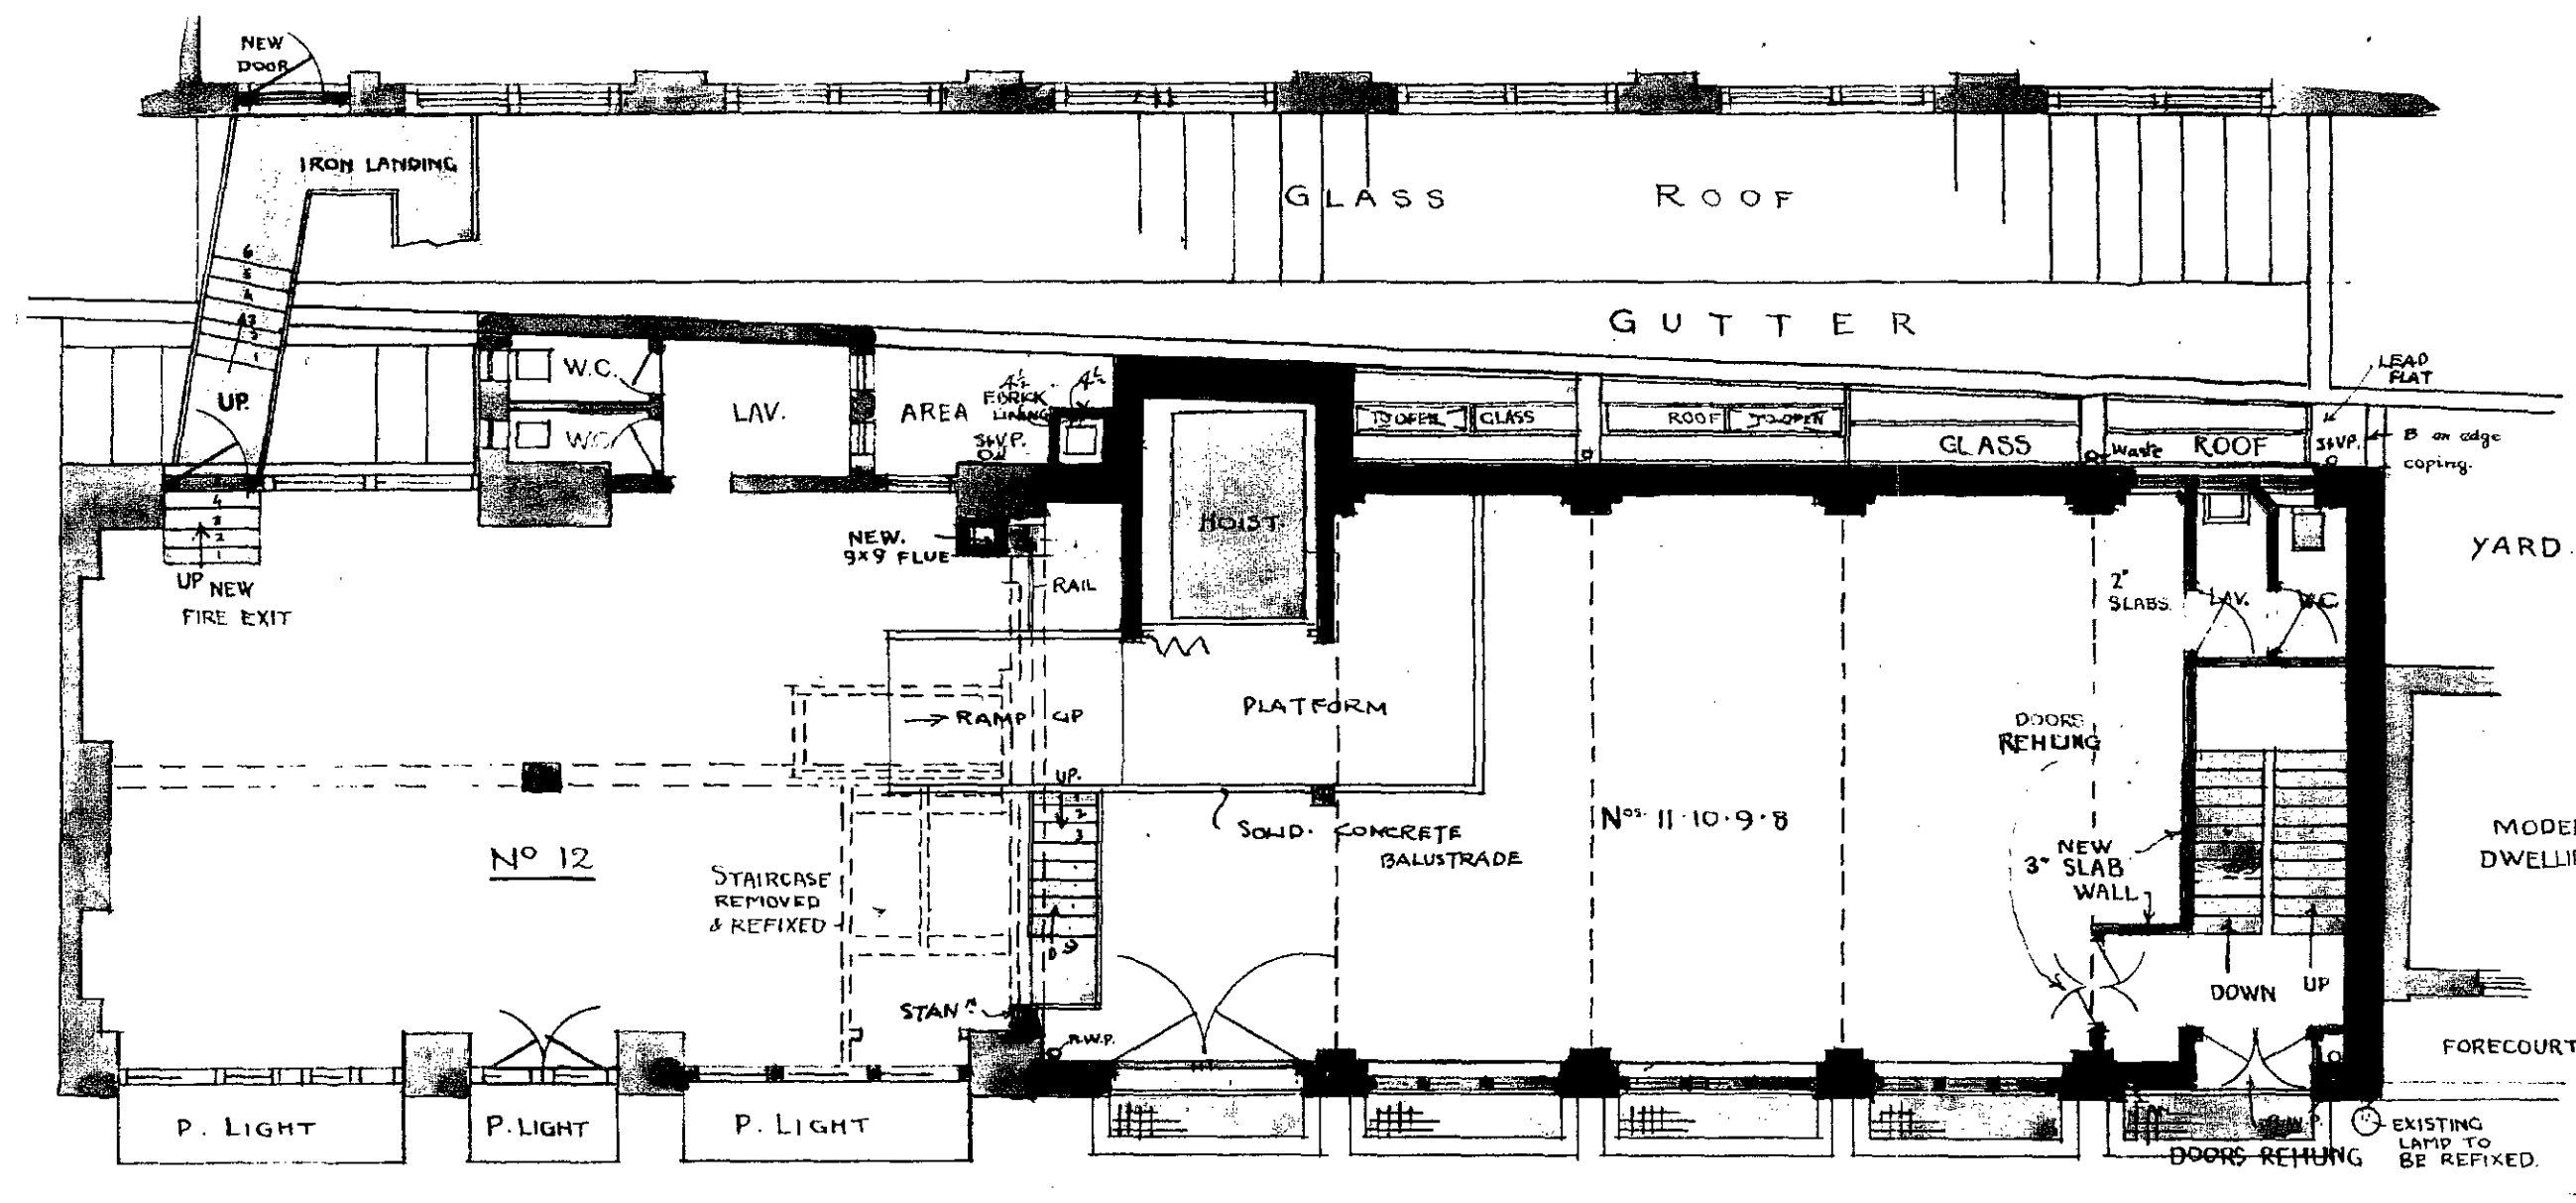

— SECOND FLOOR PLAN —

— GROUND FLOOR PLAN —


98 48
27
1960
2646
48
105840
27168
156928

ARCH. DEPT
30 DEC 1937 - 192580


FREDK SAGE & CO LTD
58-62 GRAYS INN ROAD W.C.1.
NOV 1937

MESS^{RS} FREDK SAGE & CO LTD
 PROPOSED EXTENSIONS TO NO 12 VERULAM ST. E.C.


SCALE 8 FEET TO AN INCH.

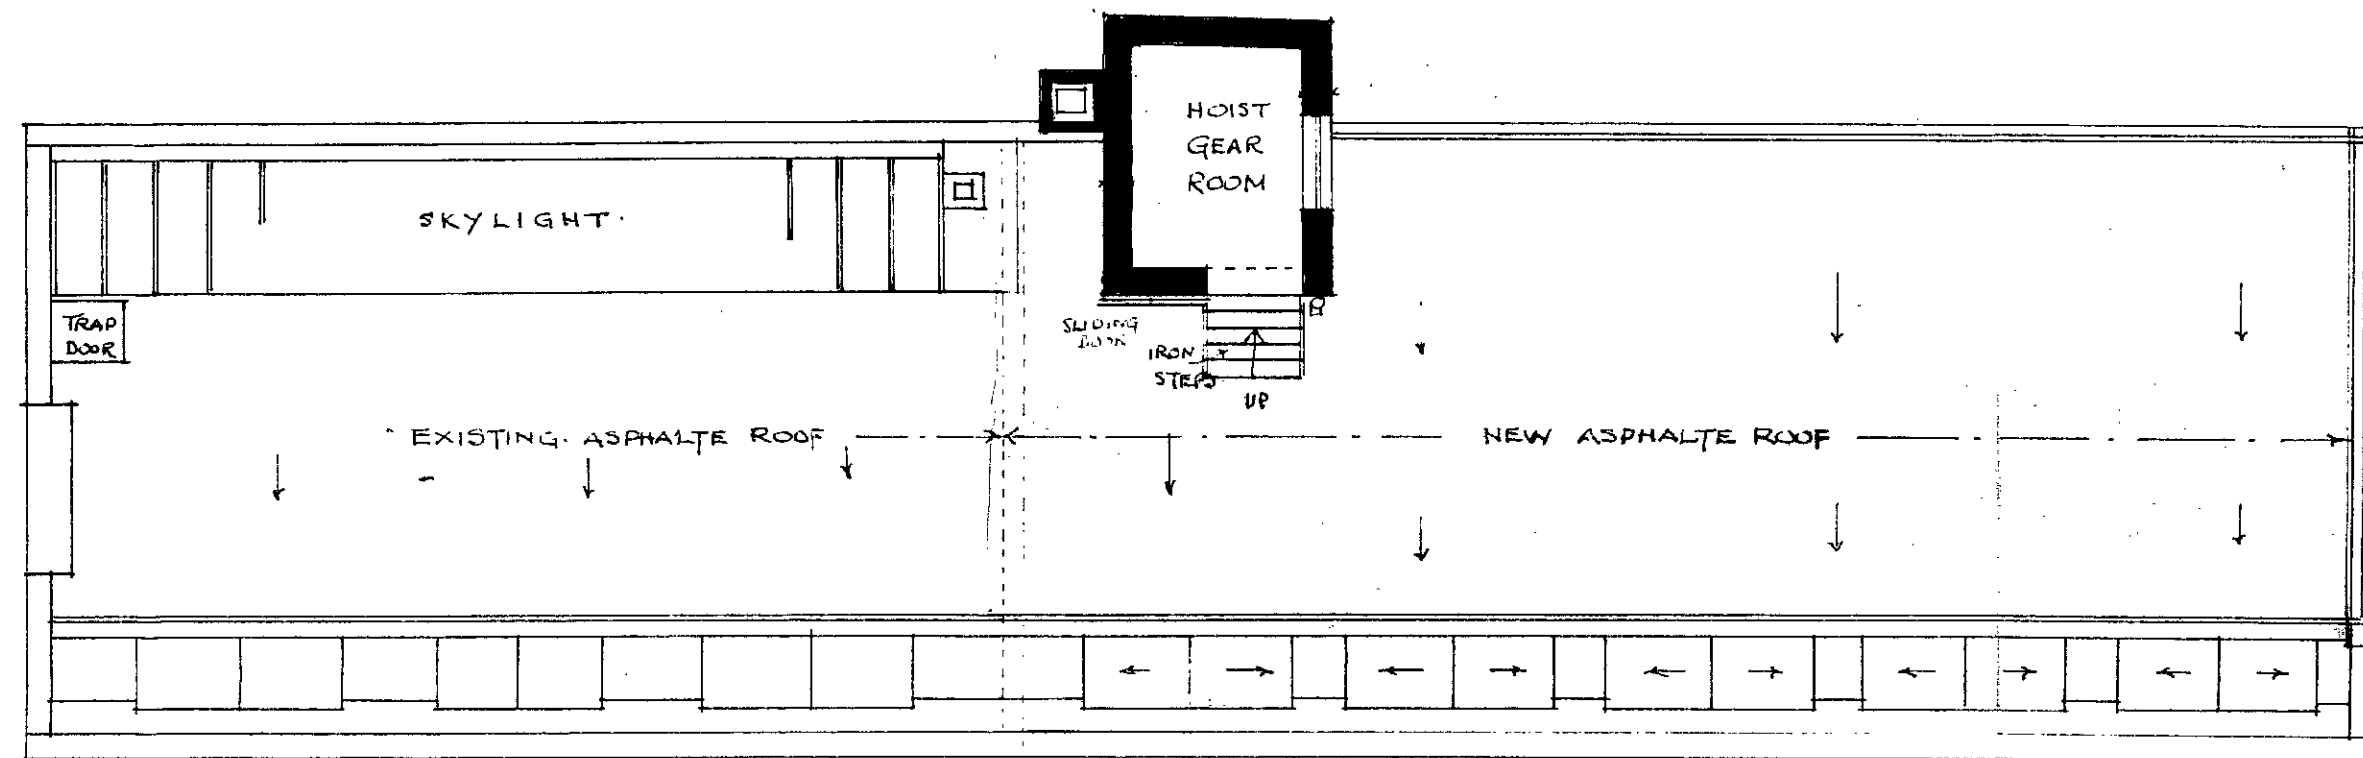


ROOF PLAN

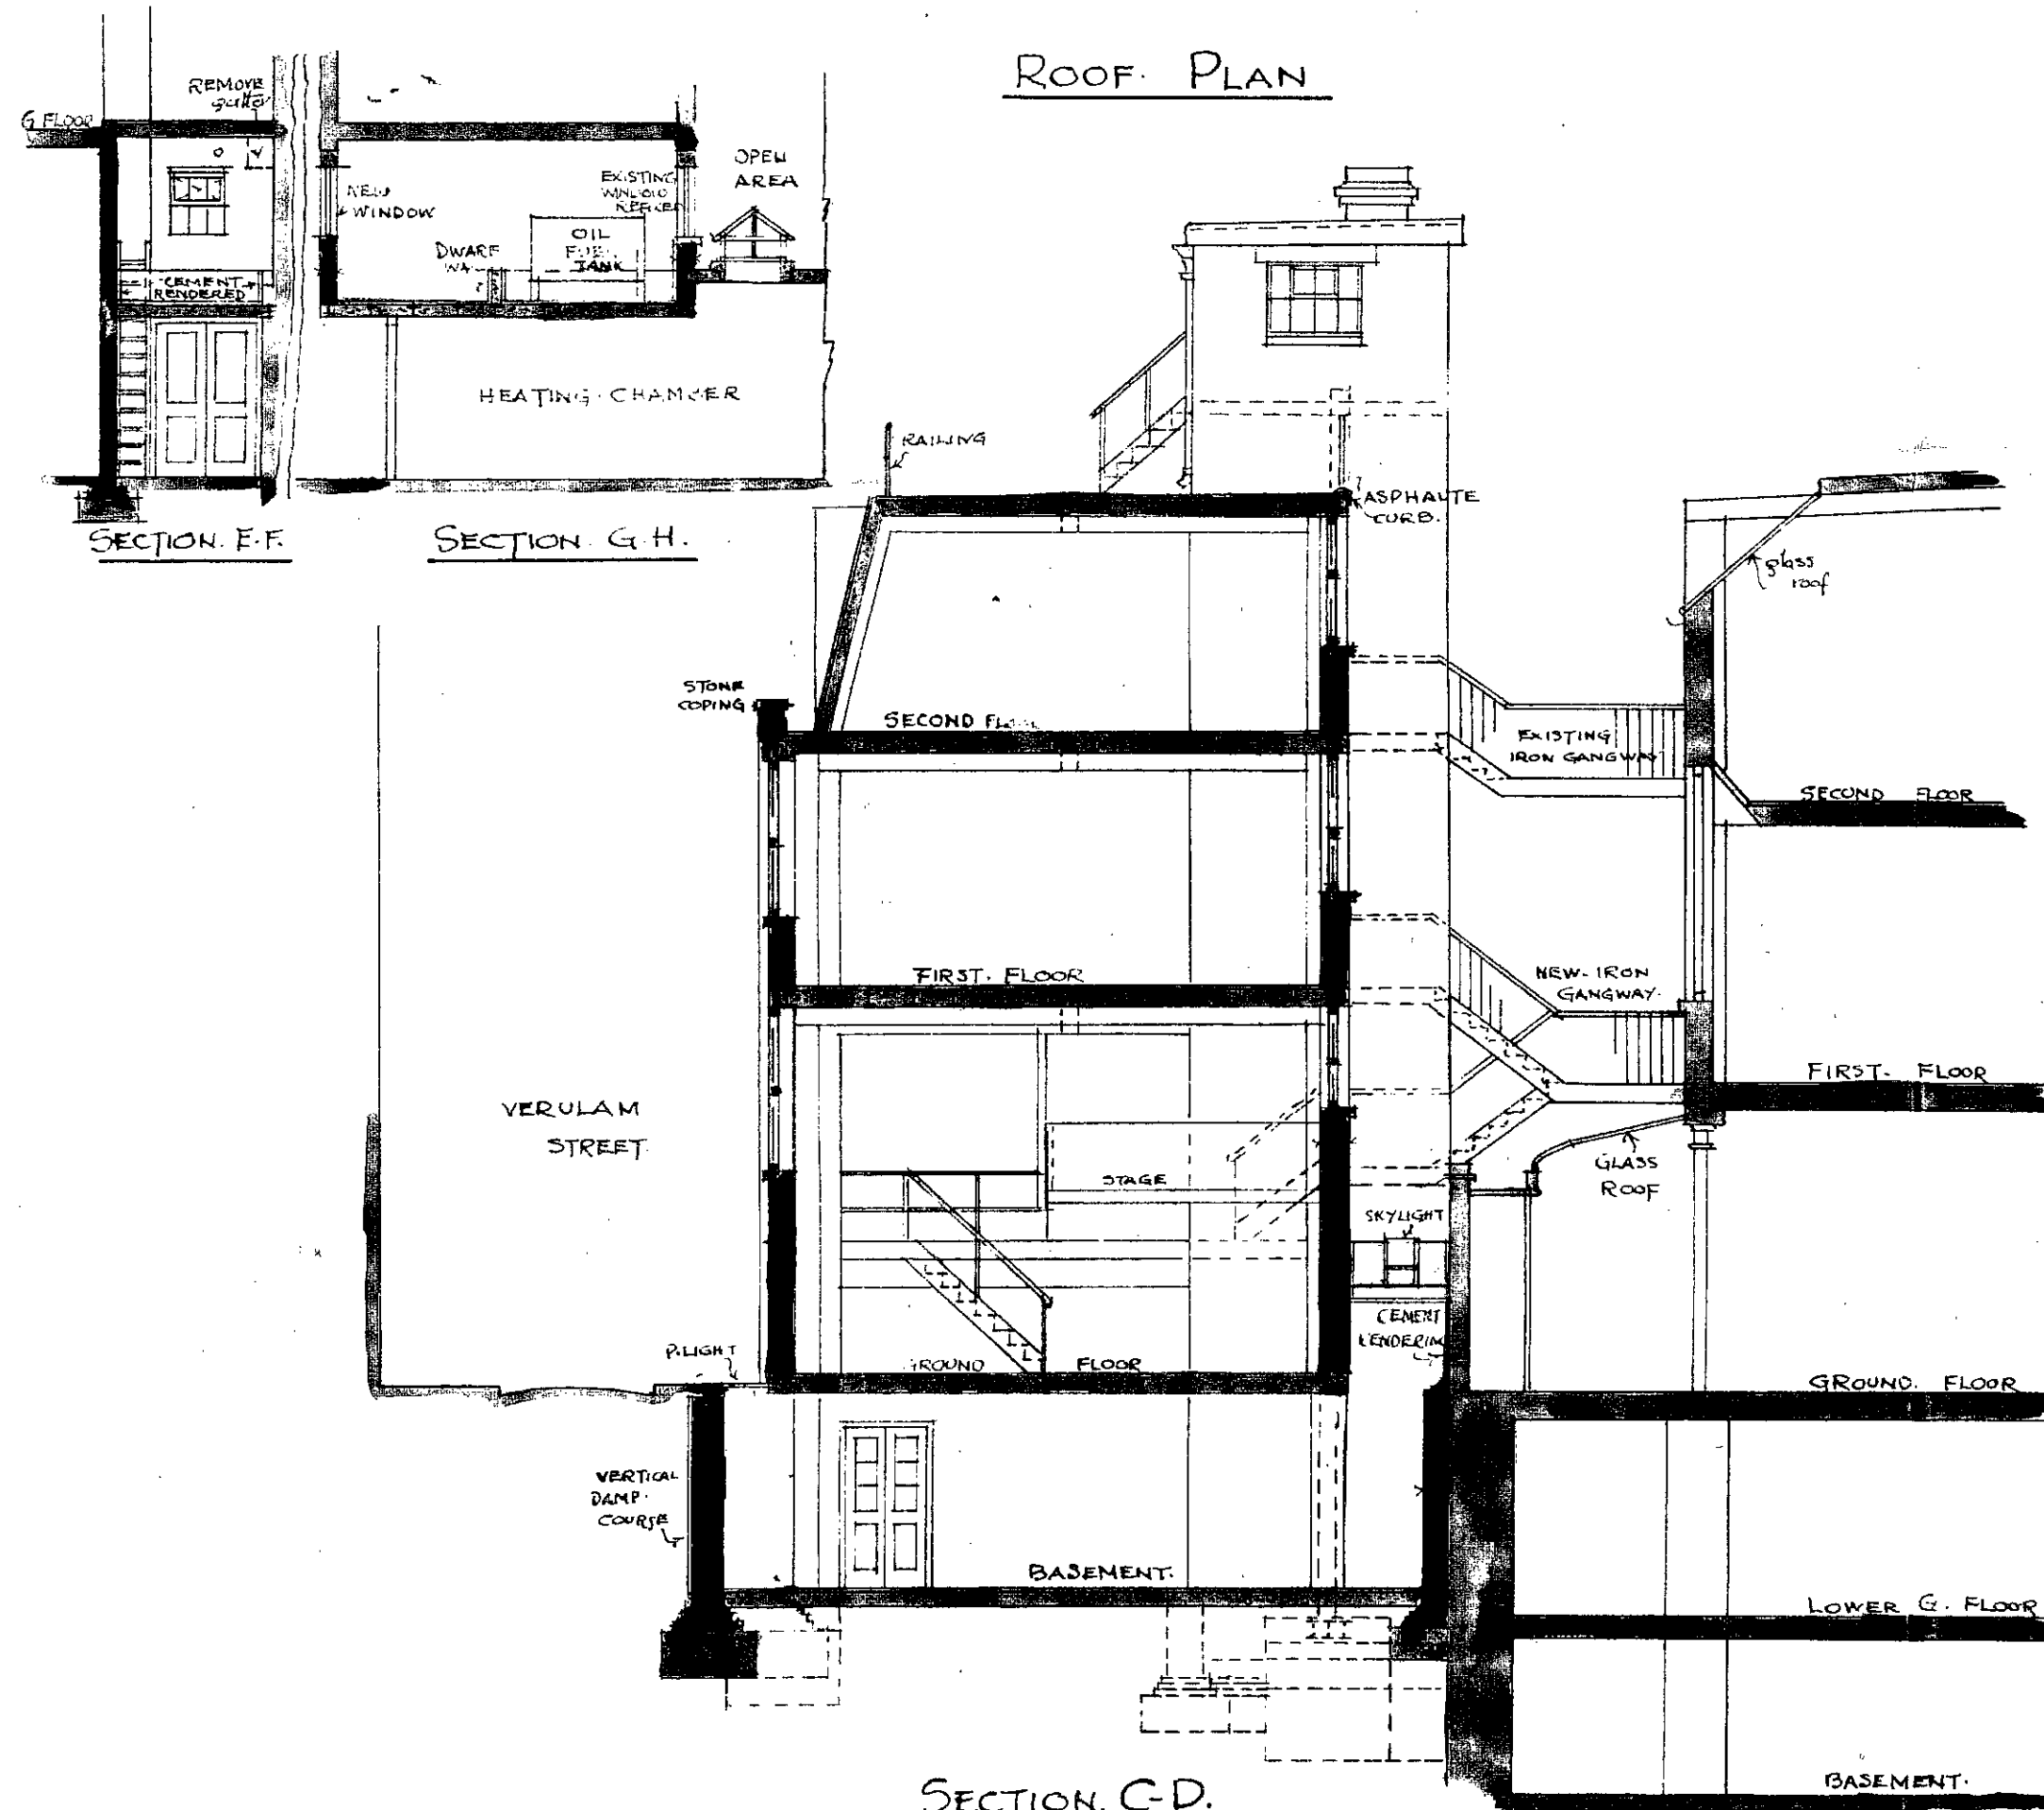

SECTION C-D.

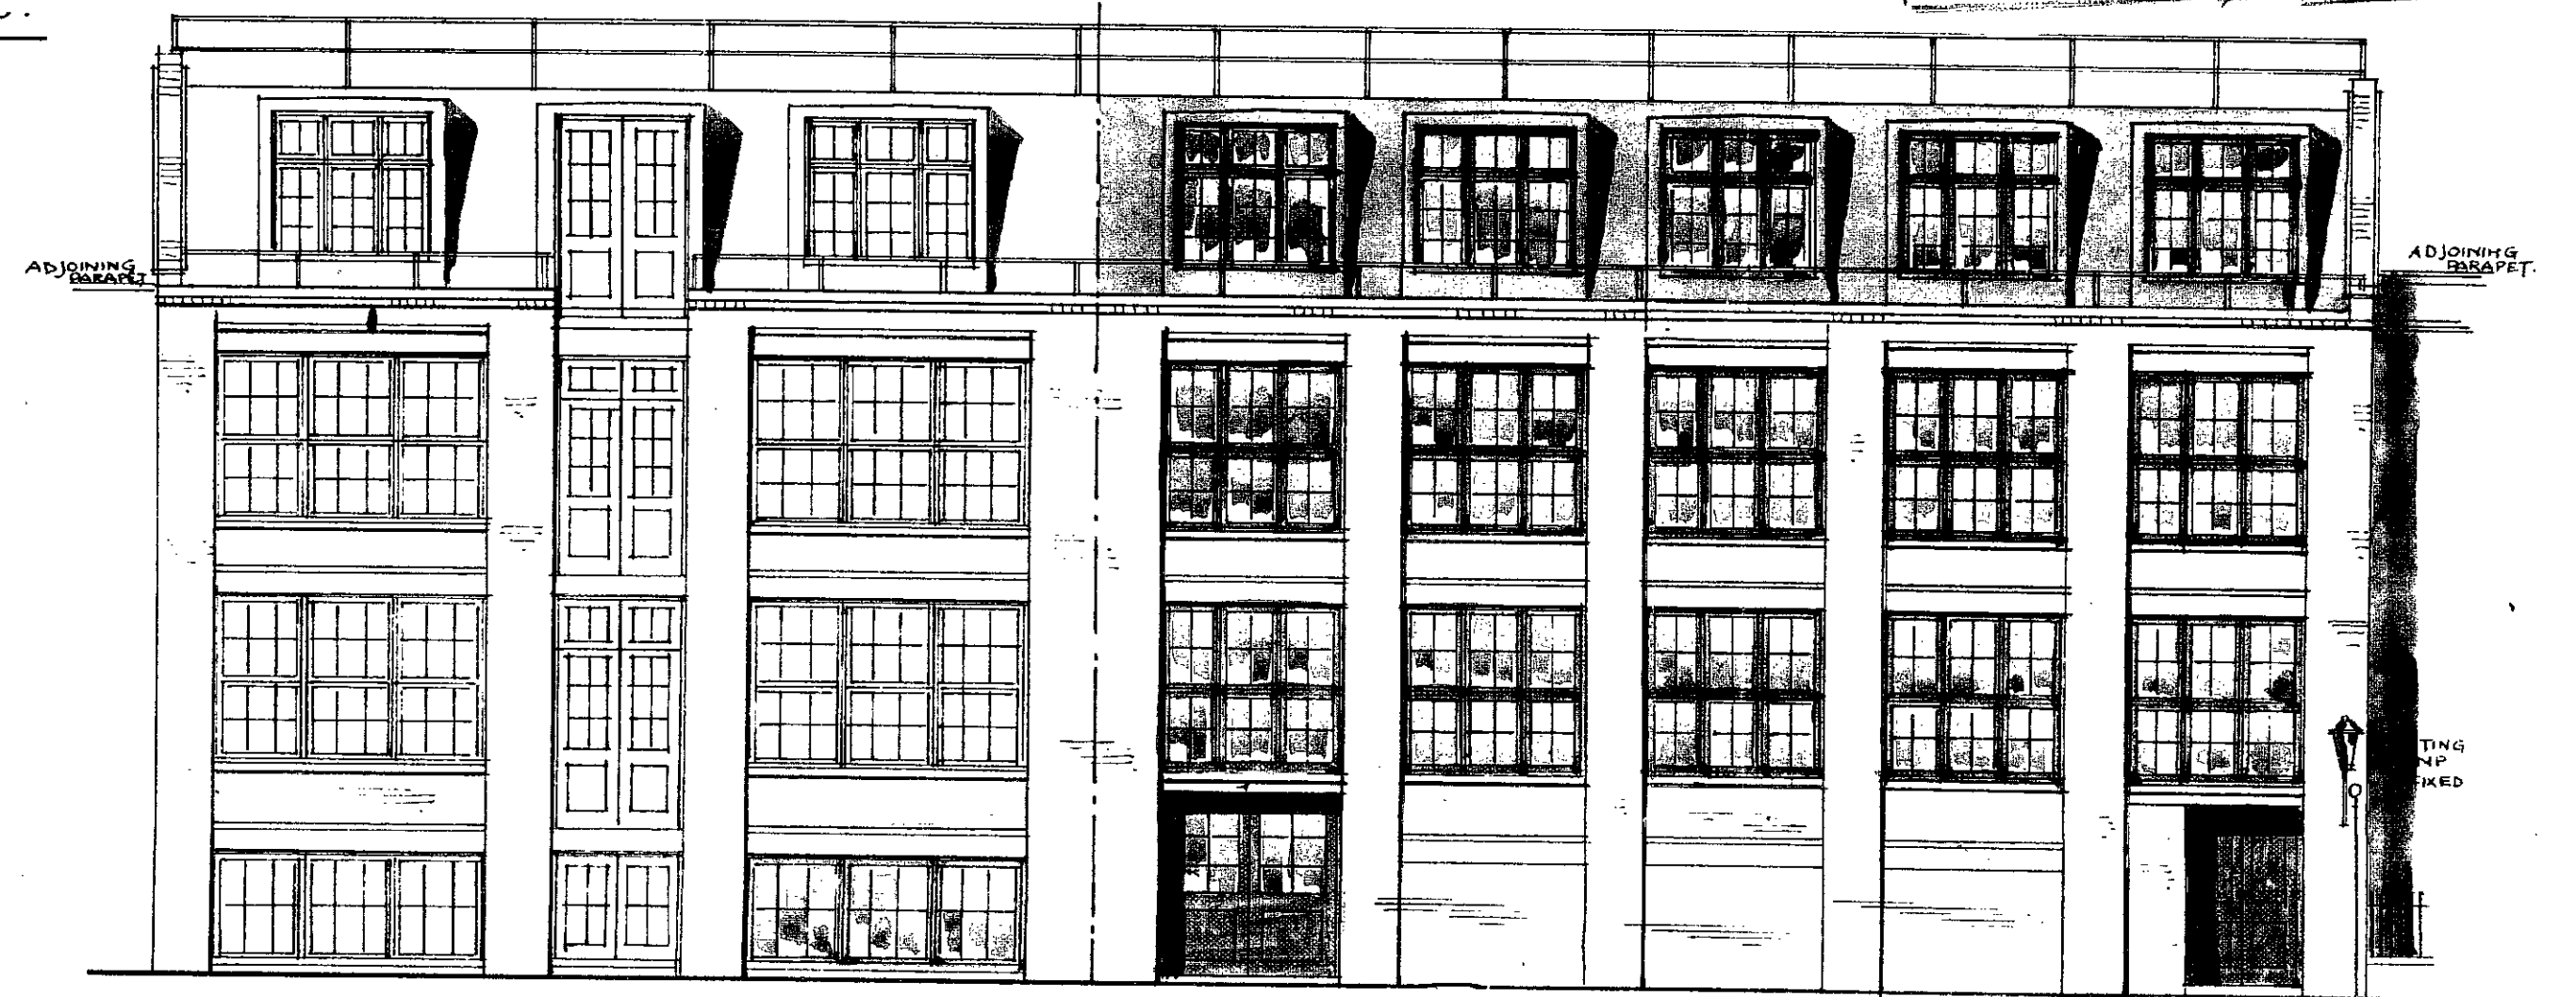

FRONT ELEVATION

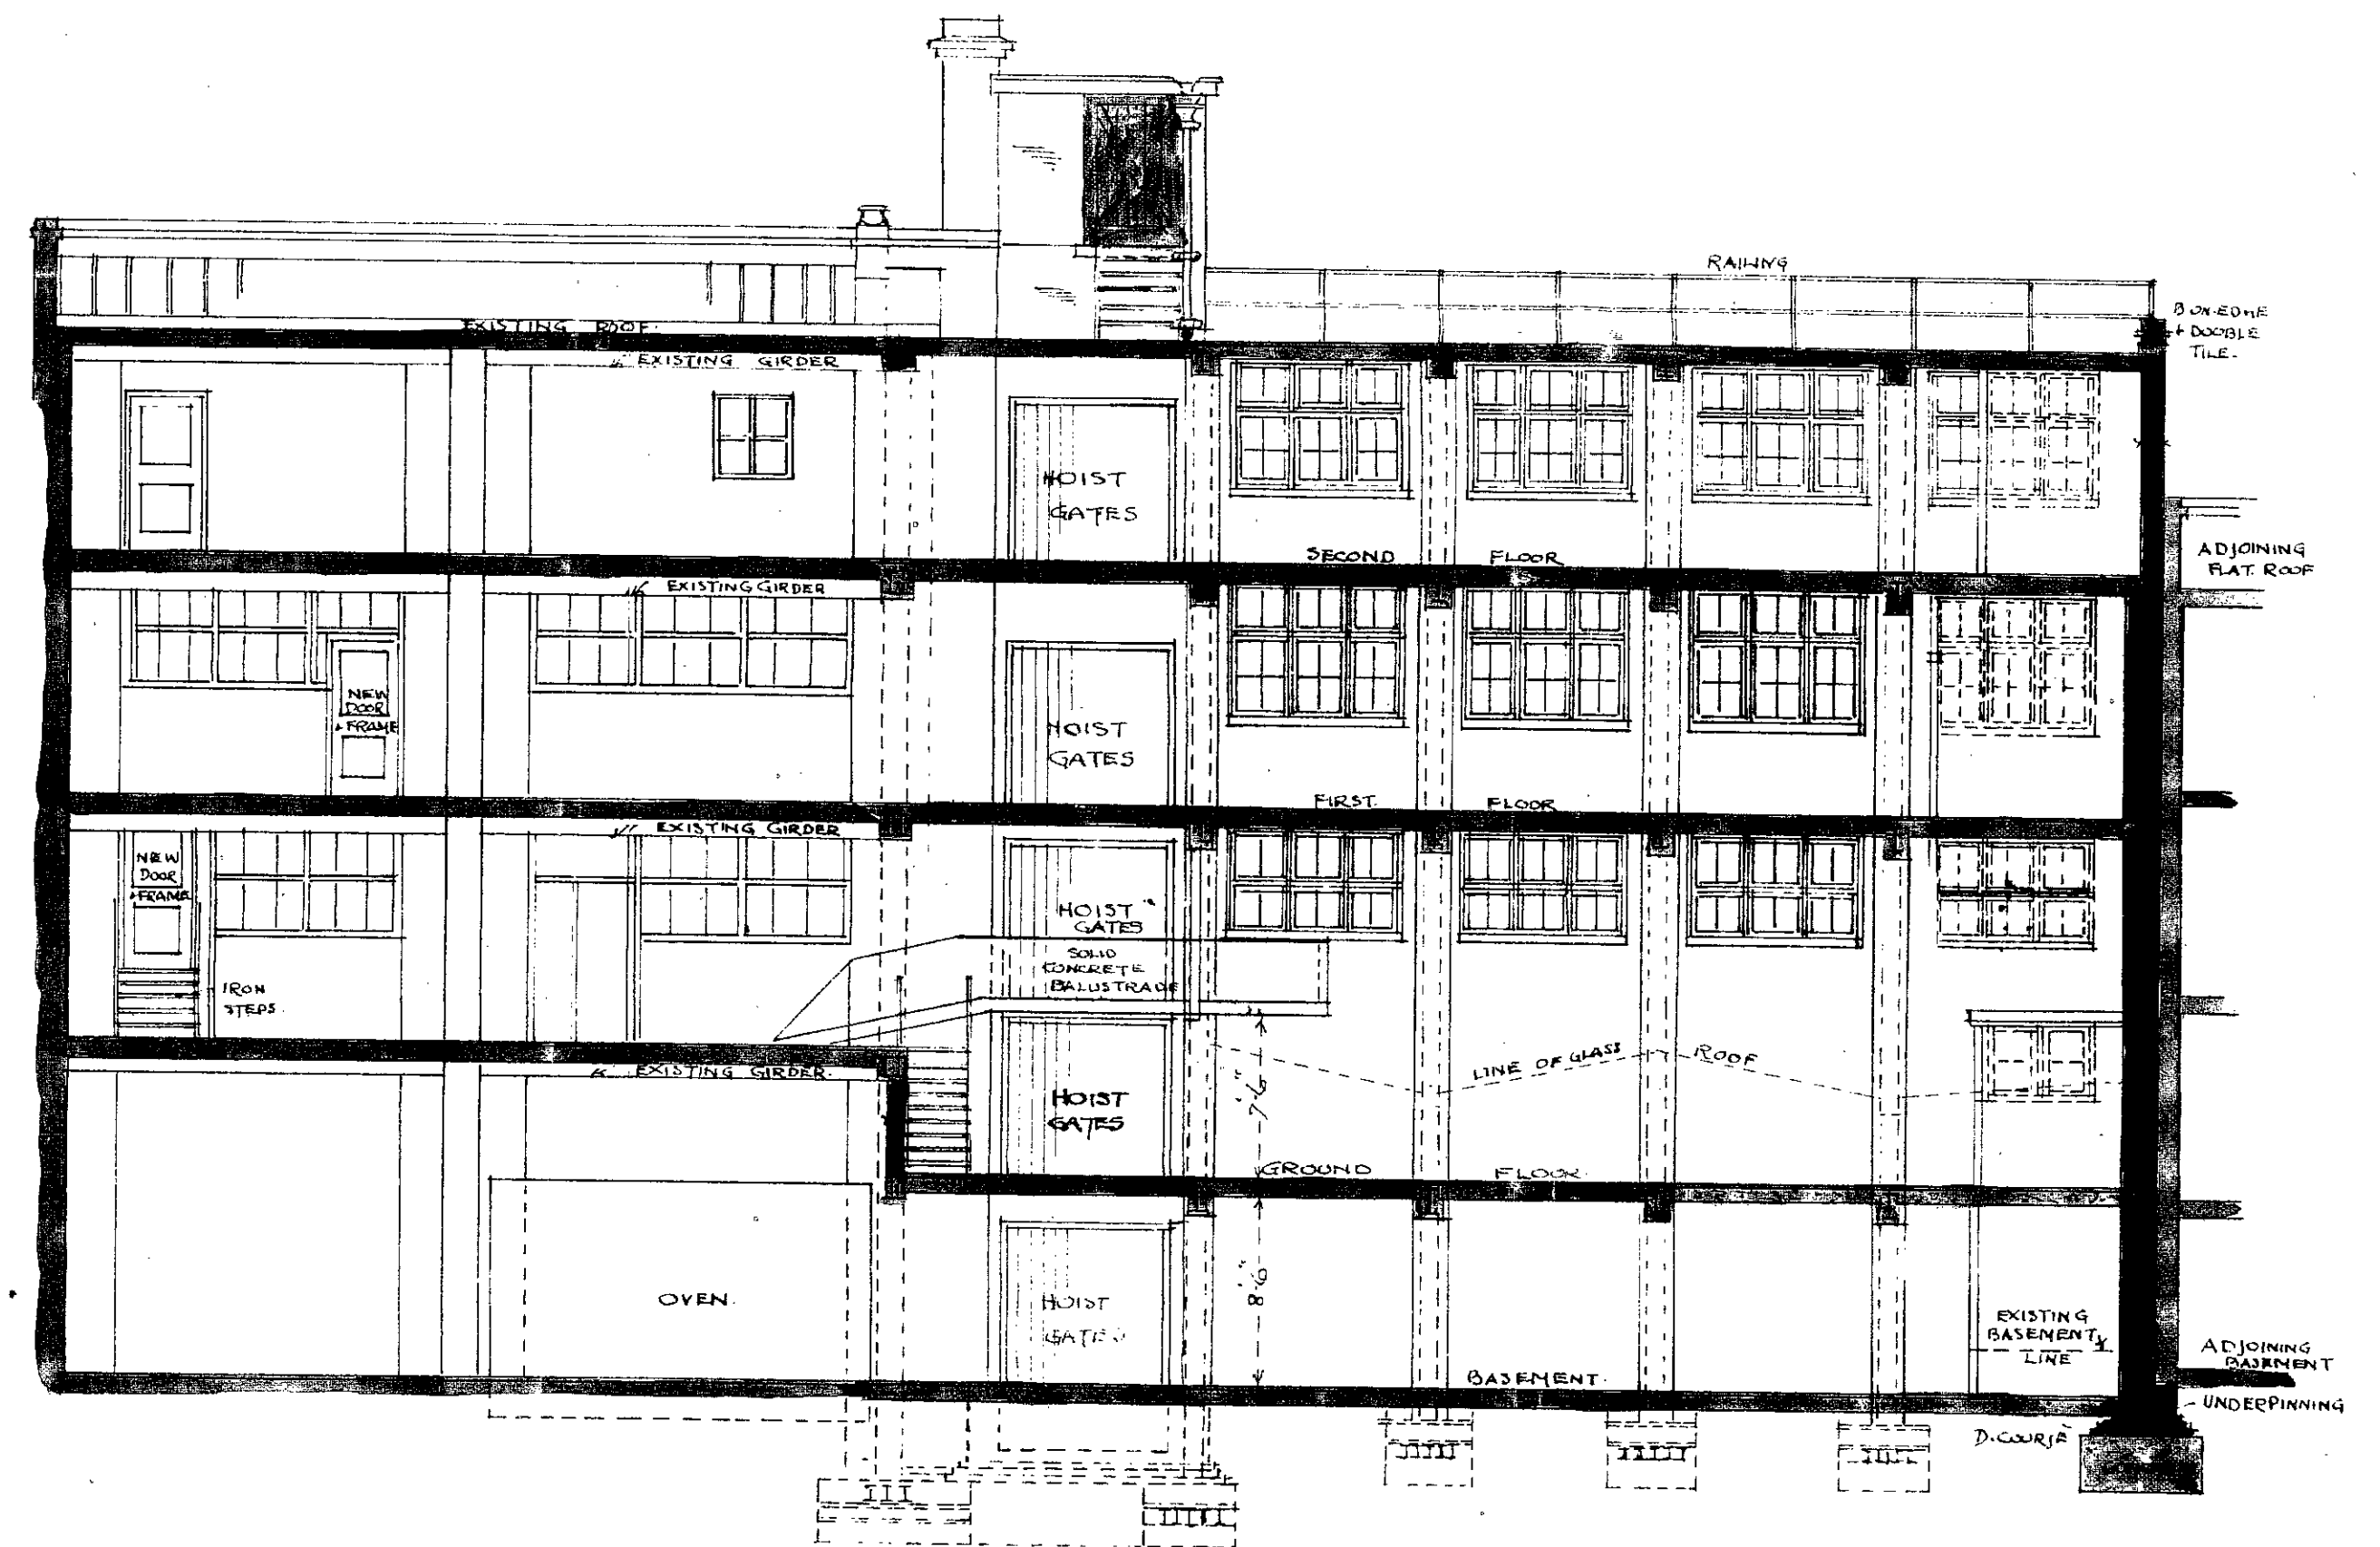

SECTION A-B.

PRESENTED TO
 27 JAN 1938
 TOWN PLANNING AND BUILDING
 REGULATION COMMITTEE

REC. NO. 4369

ARCHITECTS DEPT
 30 DEC 1937 - 192580

FREDK SAGE & CO LTD
 38-42 GRAY'S INN ROAD W.C.
 NOV 1937