
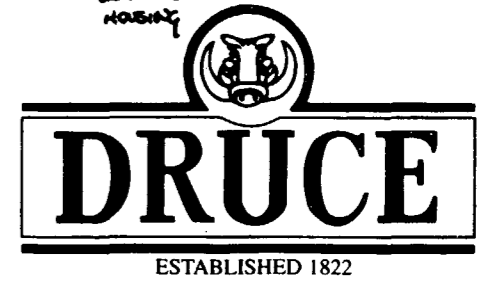
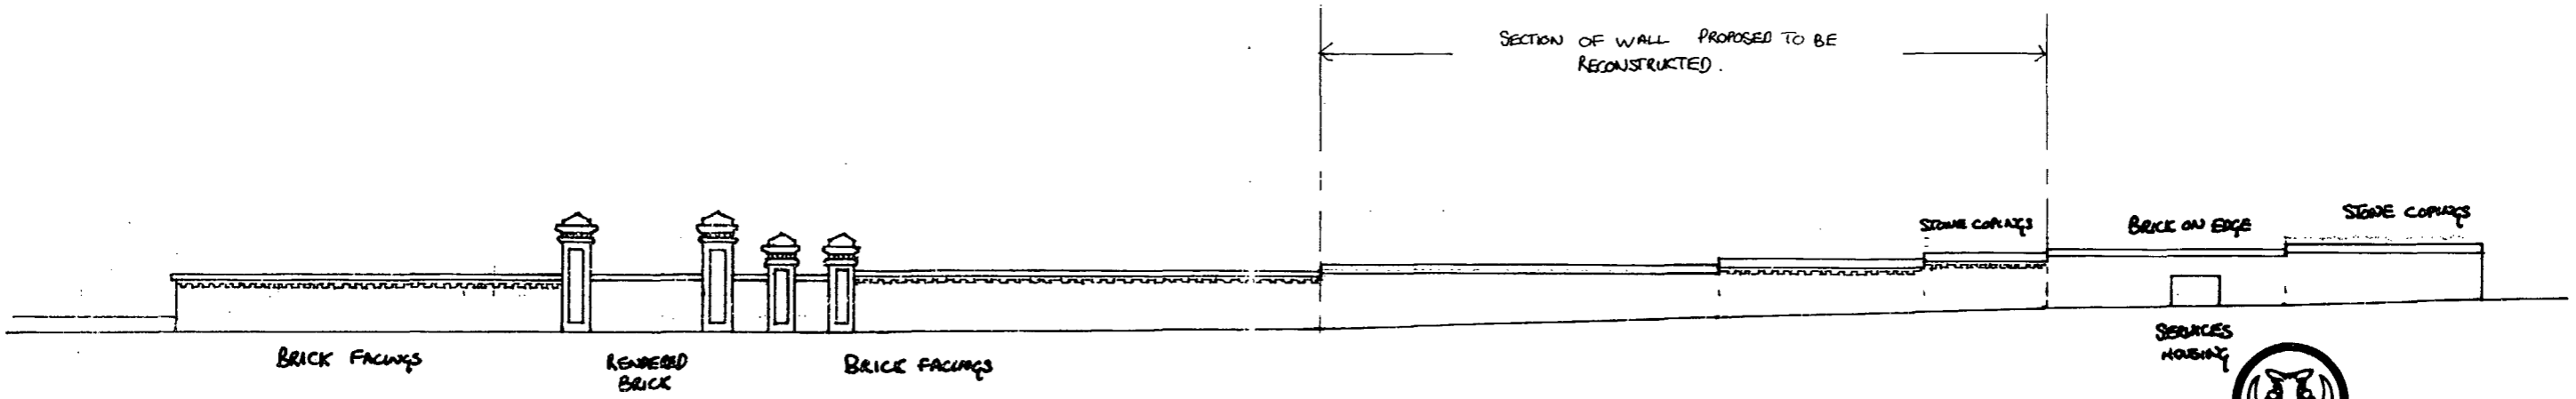


ALL DIMENSIONS TO BE CHECKED ON SITE. DO NOT SCALE.
 ANY DISCREPANCY BETWEEN THIS DRAWING AND OTHER
 INFORMATION IS TO BE REFERRED TO DRUCE BUILDING
 AND PROFESSIONAL SERVICES LTD. THIS DRAWING IS
 COPYRIGHT.

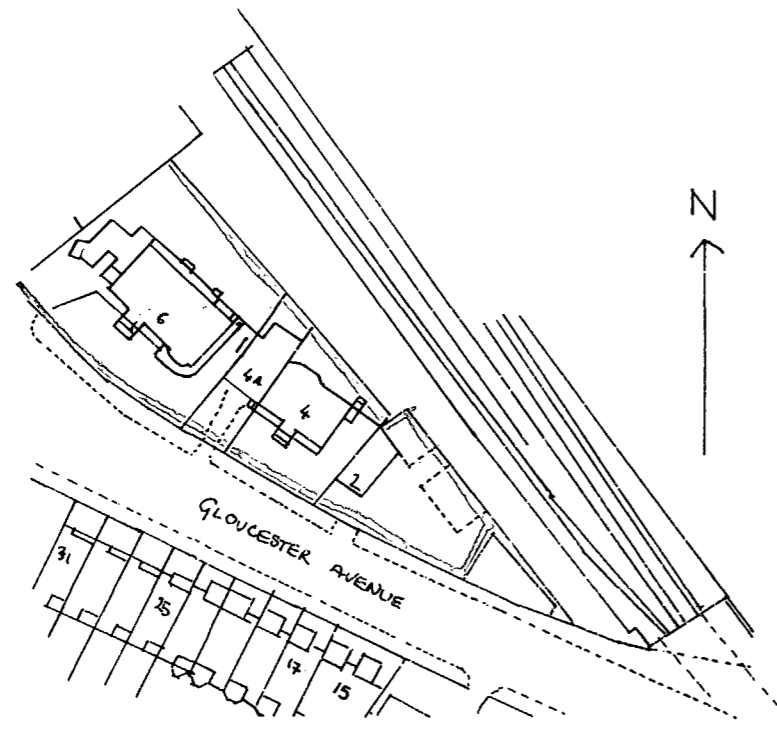

P9601290

Druce Building & Professional Services Ltd. 84 Brook Street London W1Y 1YG Telephone: 0171-491-7791		
job DARWIN COURT 2-24 GLOUCESTER AVENUE LONDON NW1 7BQ.		
drawing ELEVATIONAL VIEW OF BOUNDARY GARDEN WALL ADJACENT TO BLOCK 90-105.		
job no. DAR/96/CSC/01	drawing no. 001	date: JAN 1996
		scale: 1:200
		revision: <input type="text"/>