


This scheme is subject to town planning and all other necessary consents. Dimensions, areas and levels where given are only approximate and subject to site survey.

All dimensions are to be checked on site. Any discrepancies are to be reported to the architect before work commences. Figured dimensions only are to be taken from this drawing.

This drawing is to be read in conjunction with all relevant consultants' and/or specialists' drawings/documents and any discrepancies or variations are to be notified to the architect before the affected work commences.

notes

revisions

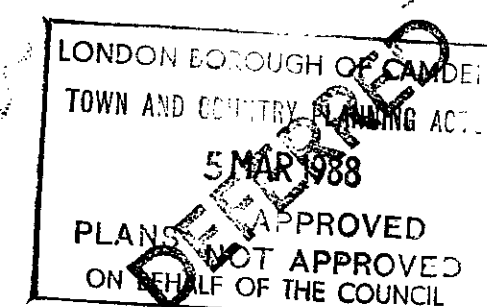


TP 8800046 RT-  
(Received 22/4/88 am)

**NEWMAN-LEVINSON**  
ARCHITECTS AND TOWN PLANNING CONSULTANTS

Northumberland House Telephone 01-637 8511  
155-157 Great Portland Street Telex NEWLEV 261736  
London W1N 6NU Fax 01-636 8408

127 CLERKENWELL ROAD  
HOLBORN

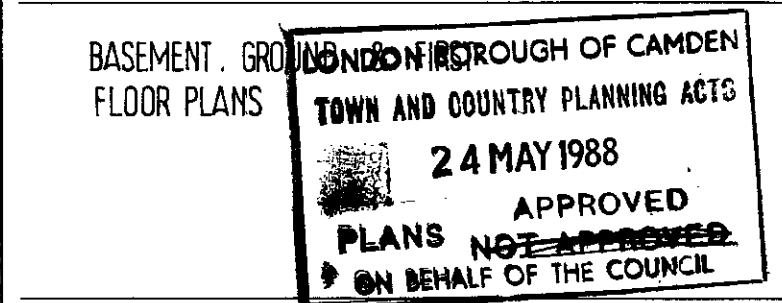

scale 1:100 date JAN. 88

drawing number  
3106/TP/A/01A

