

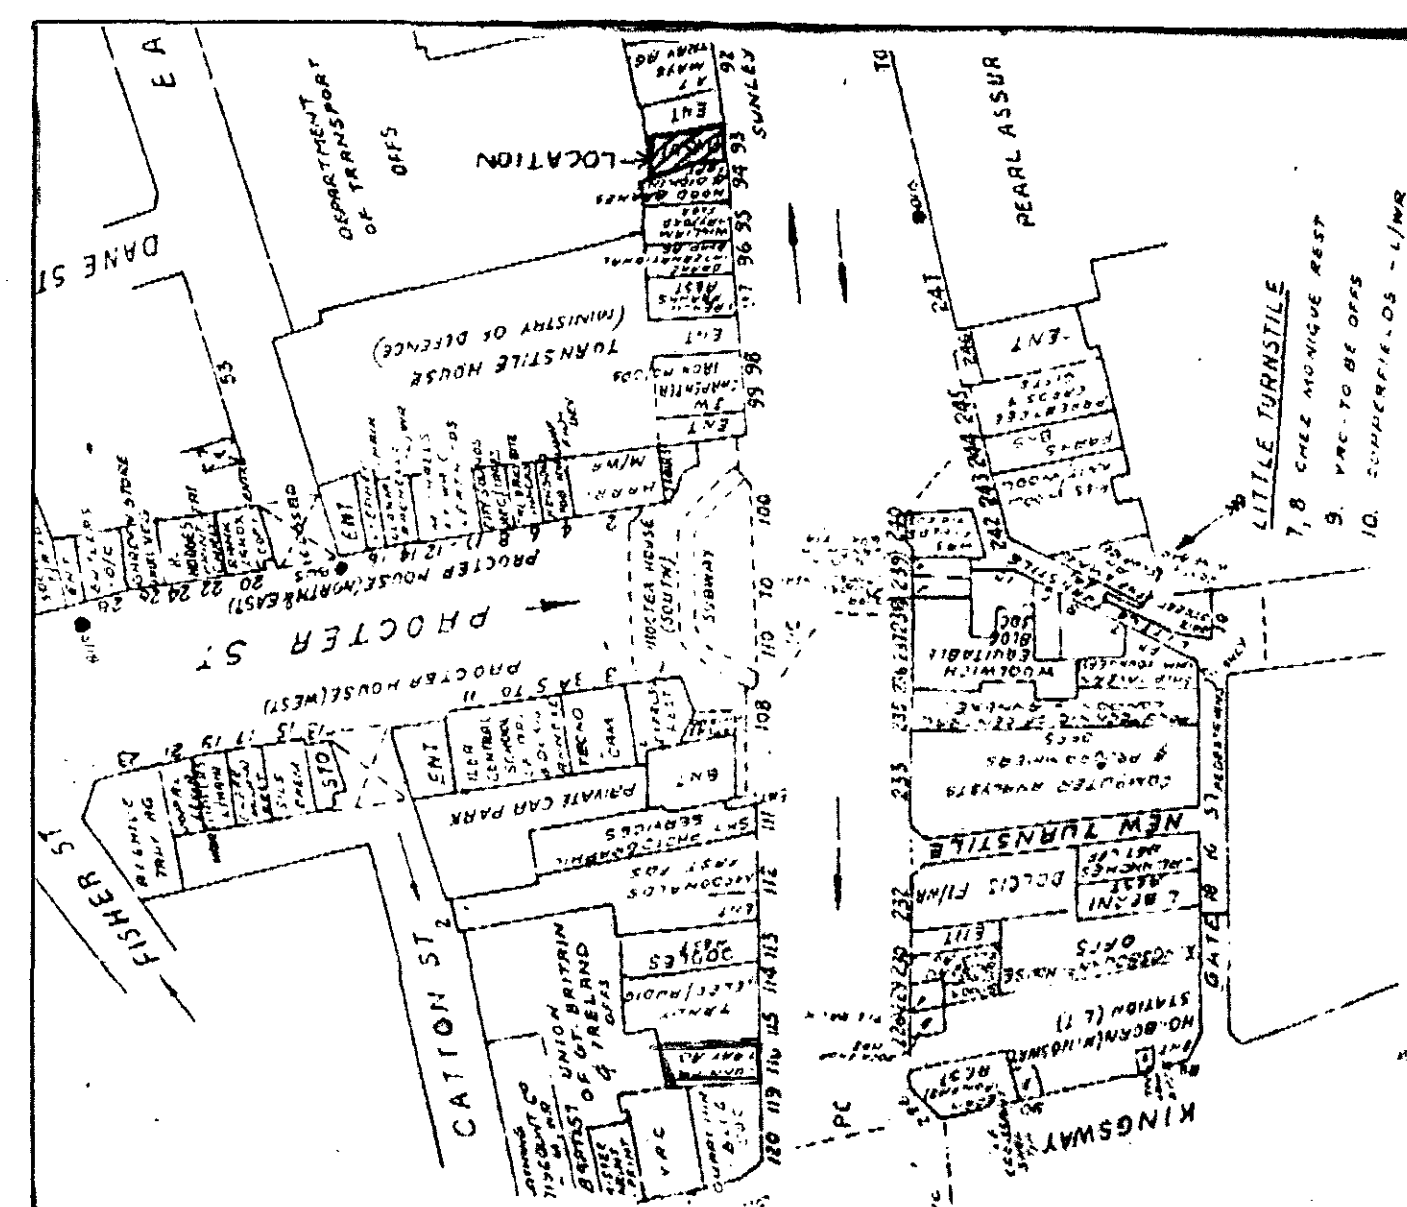
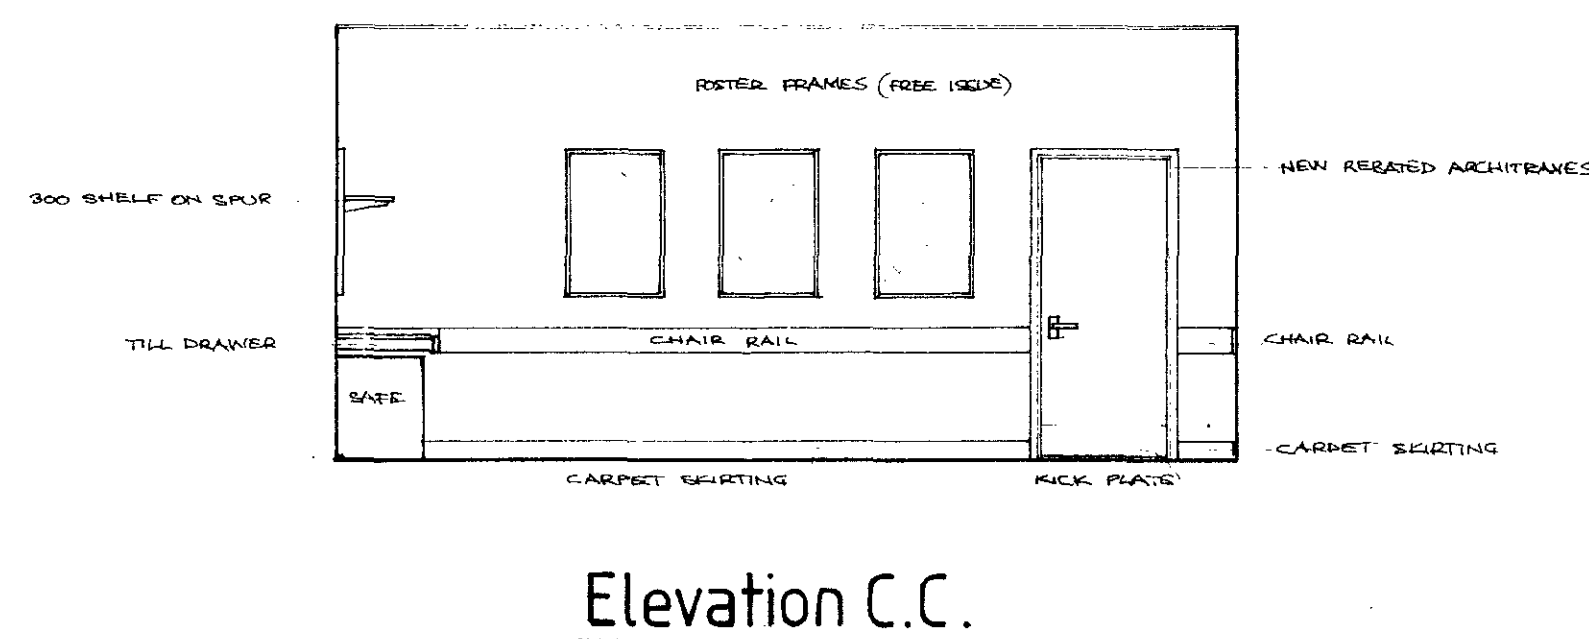
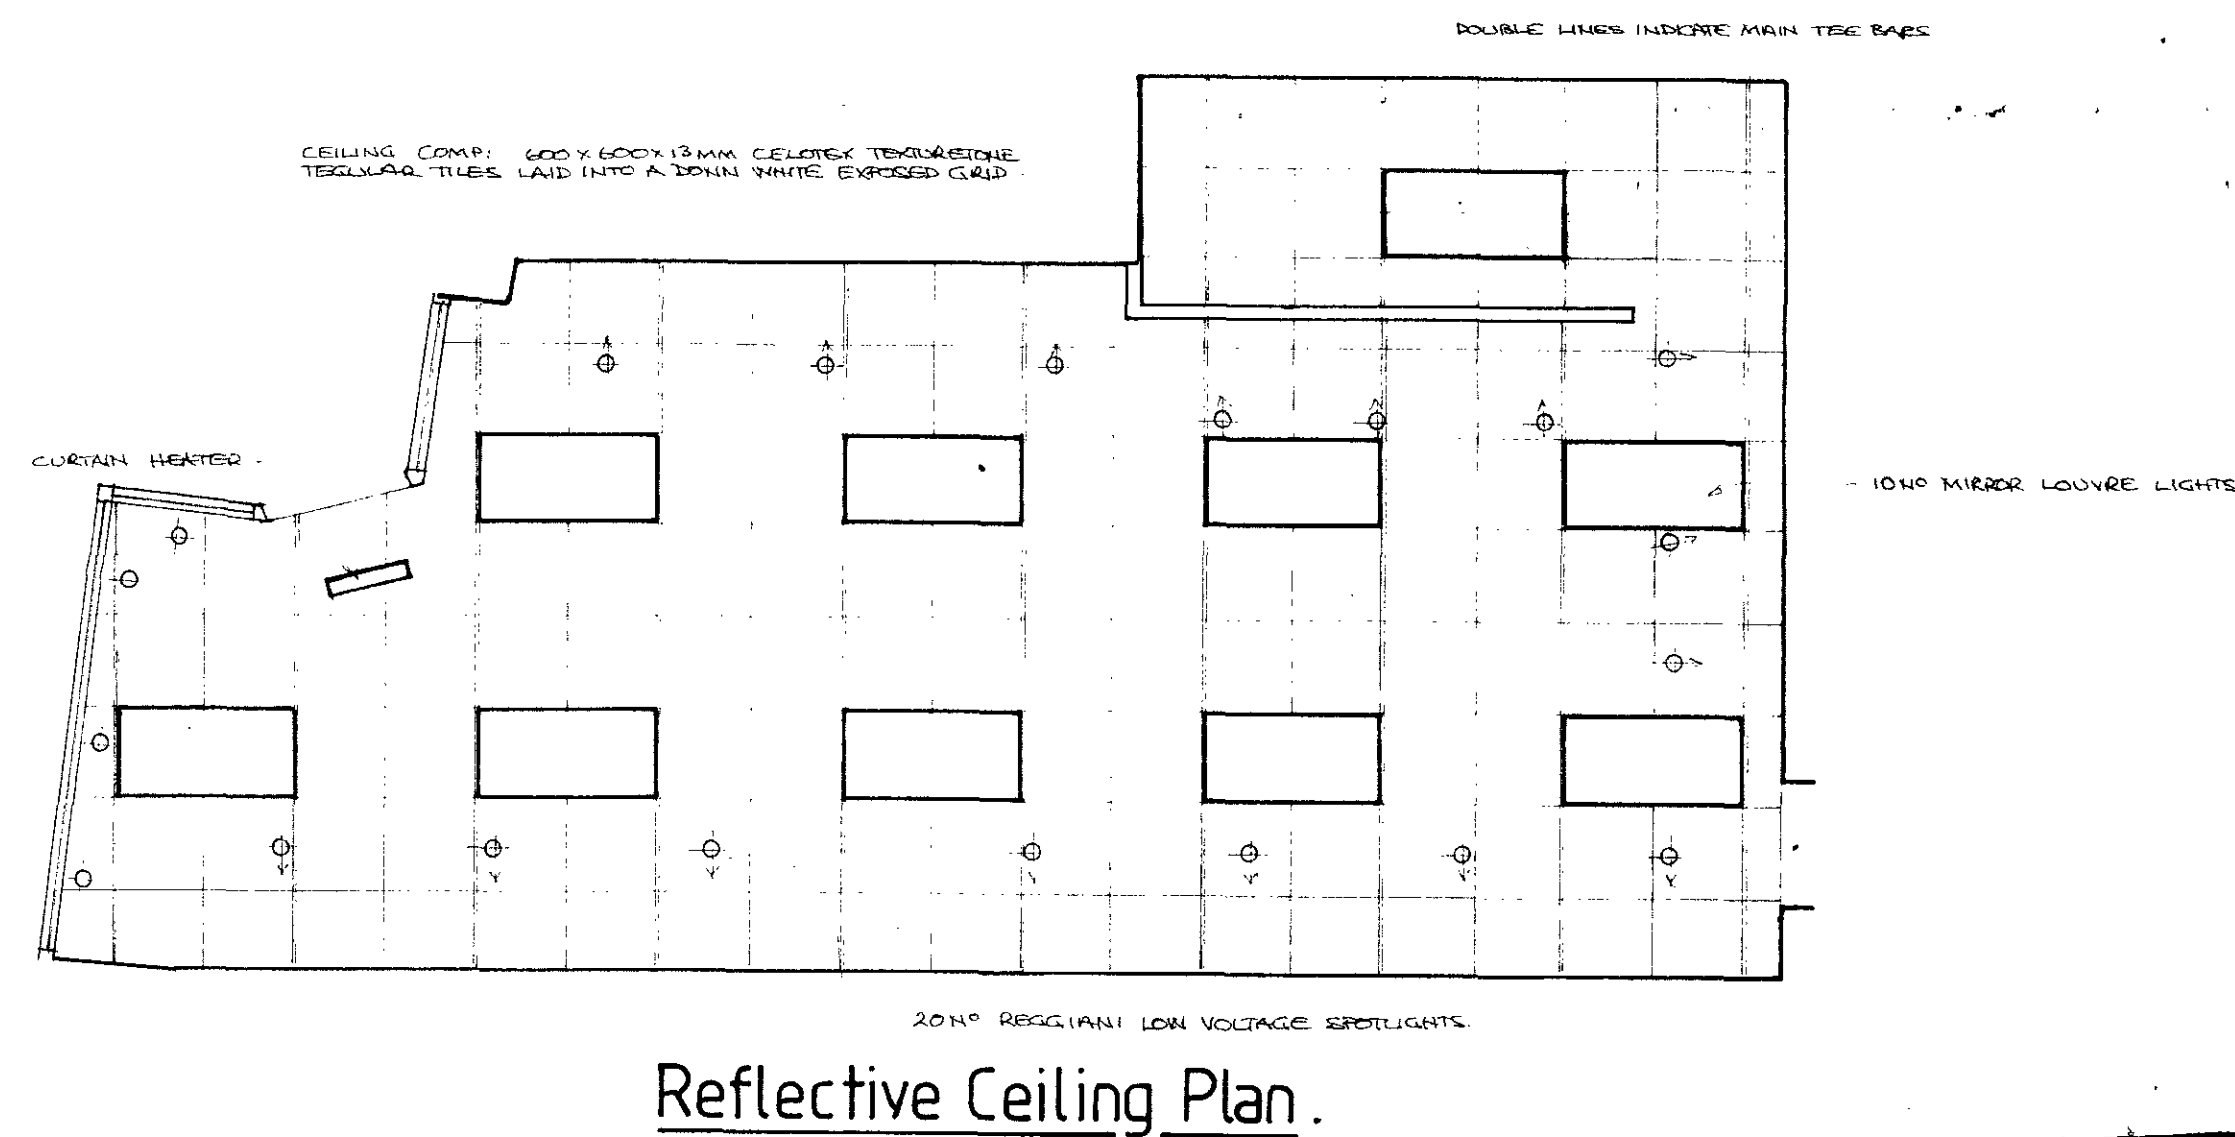
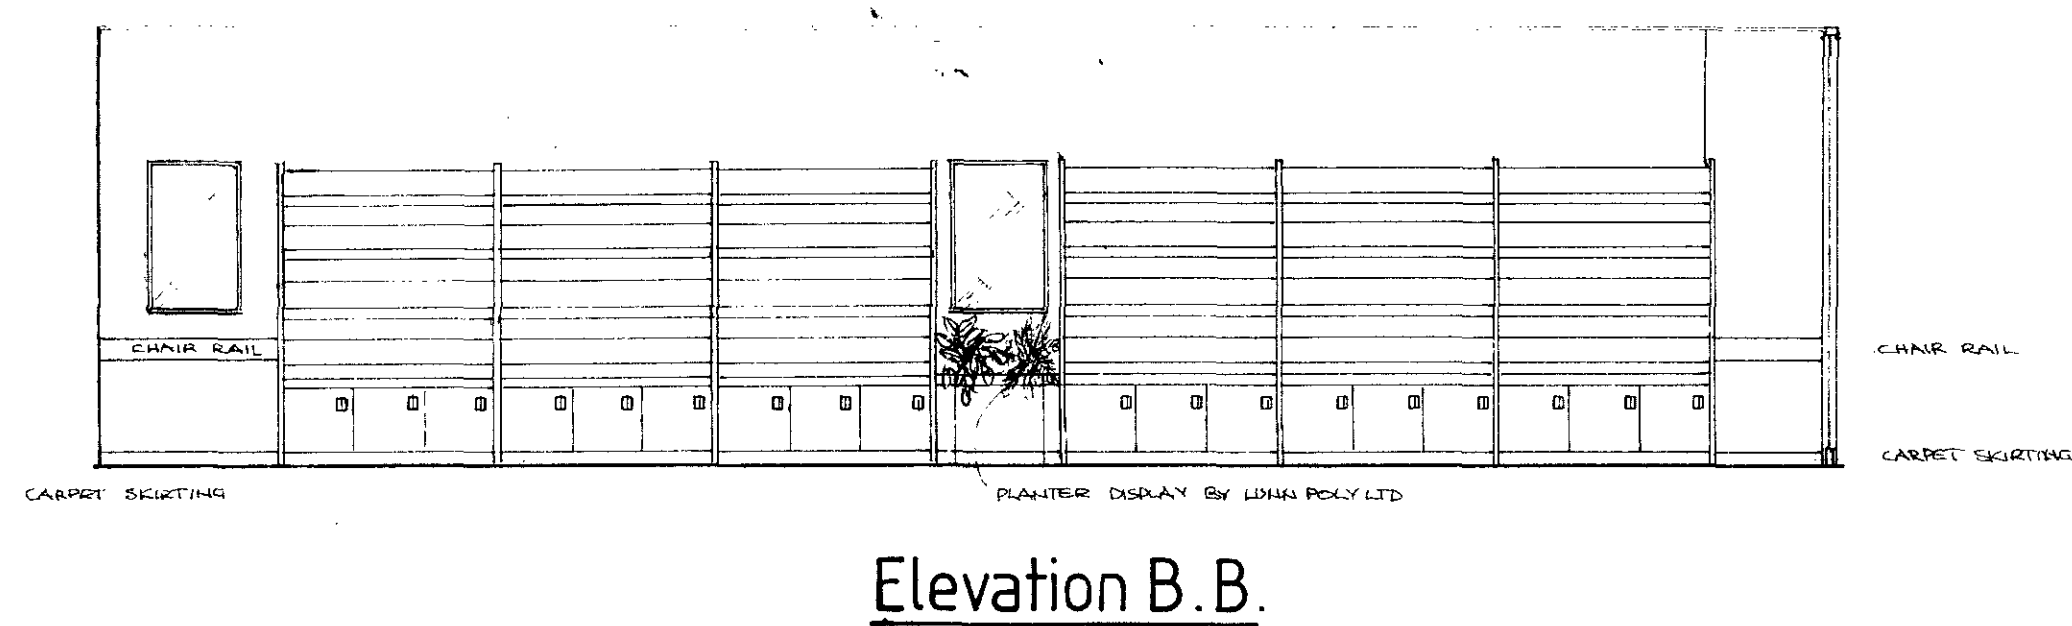
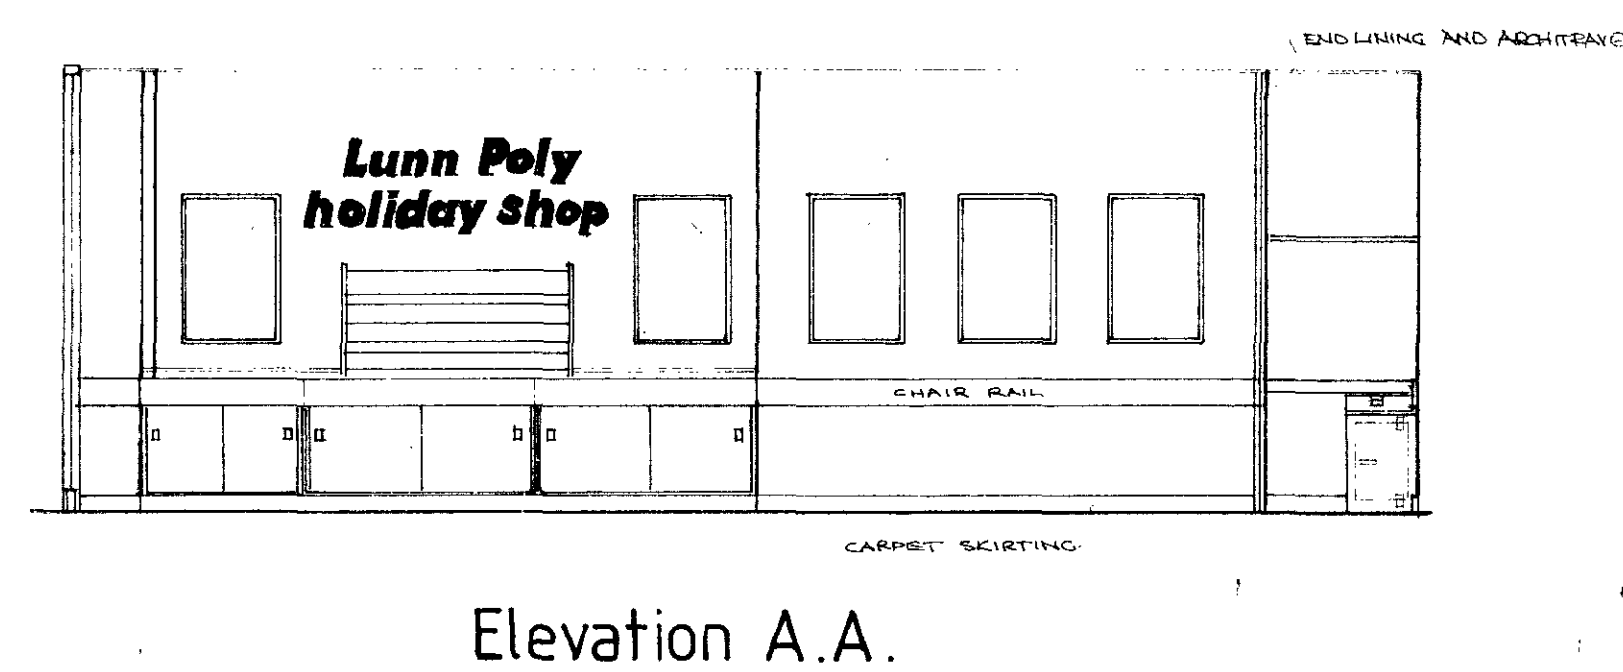
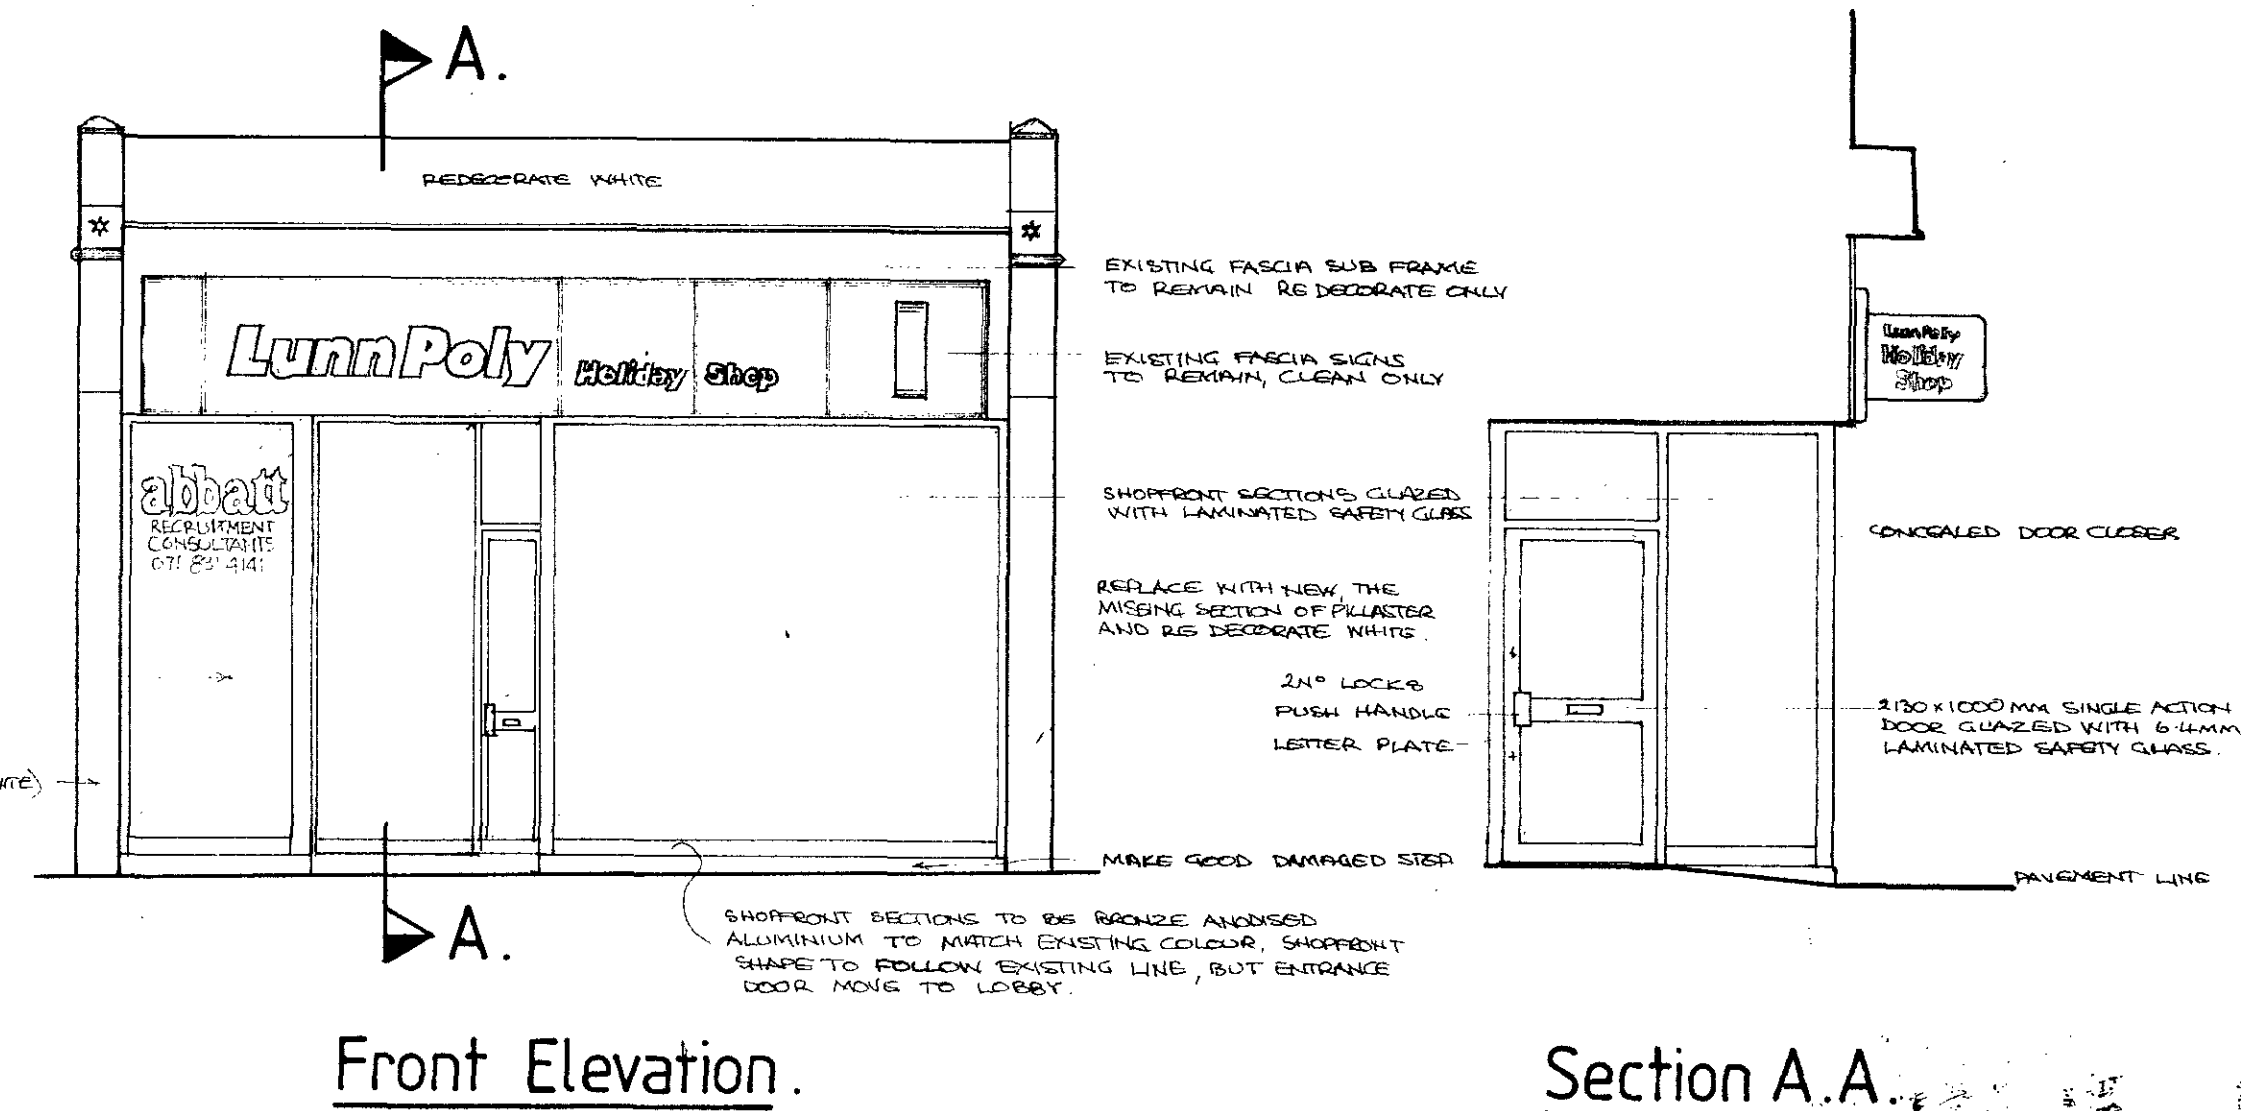


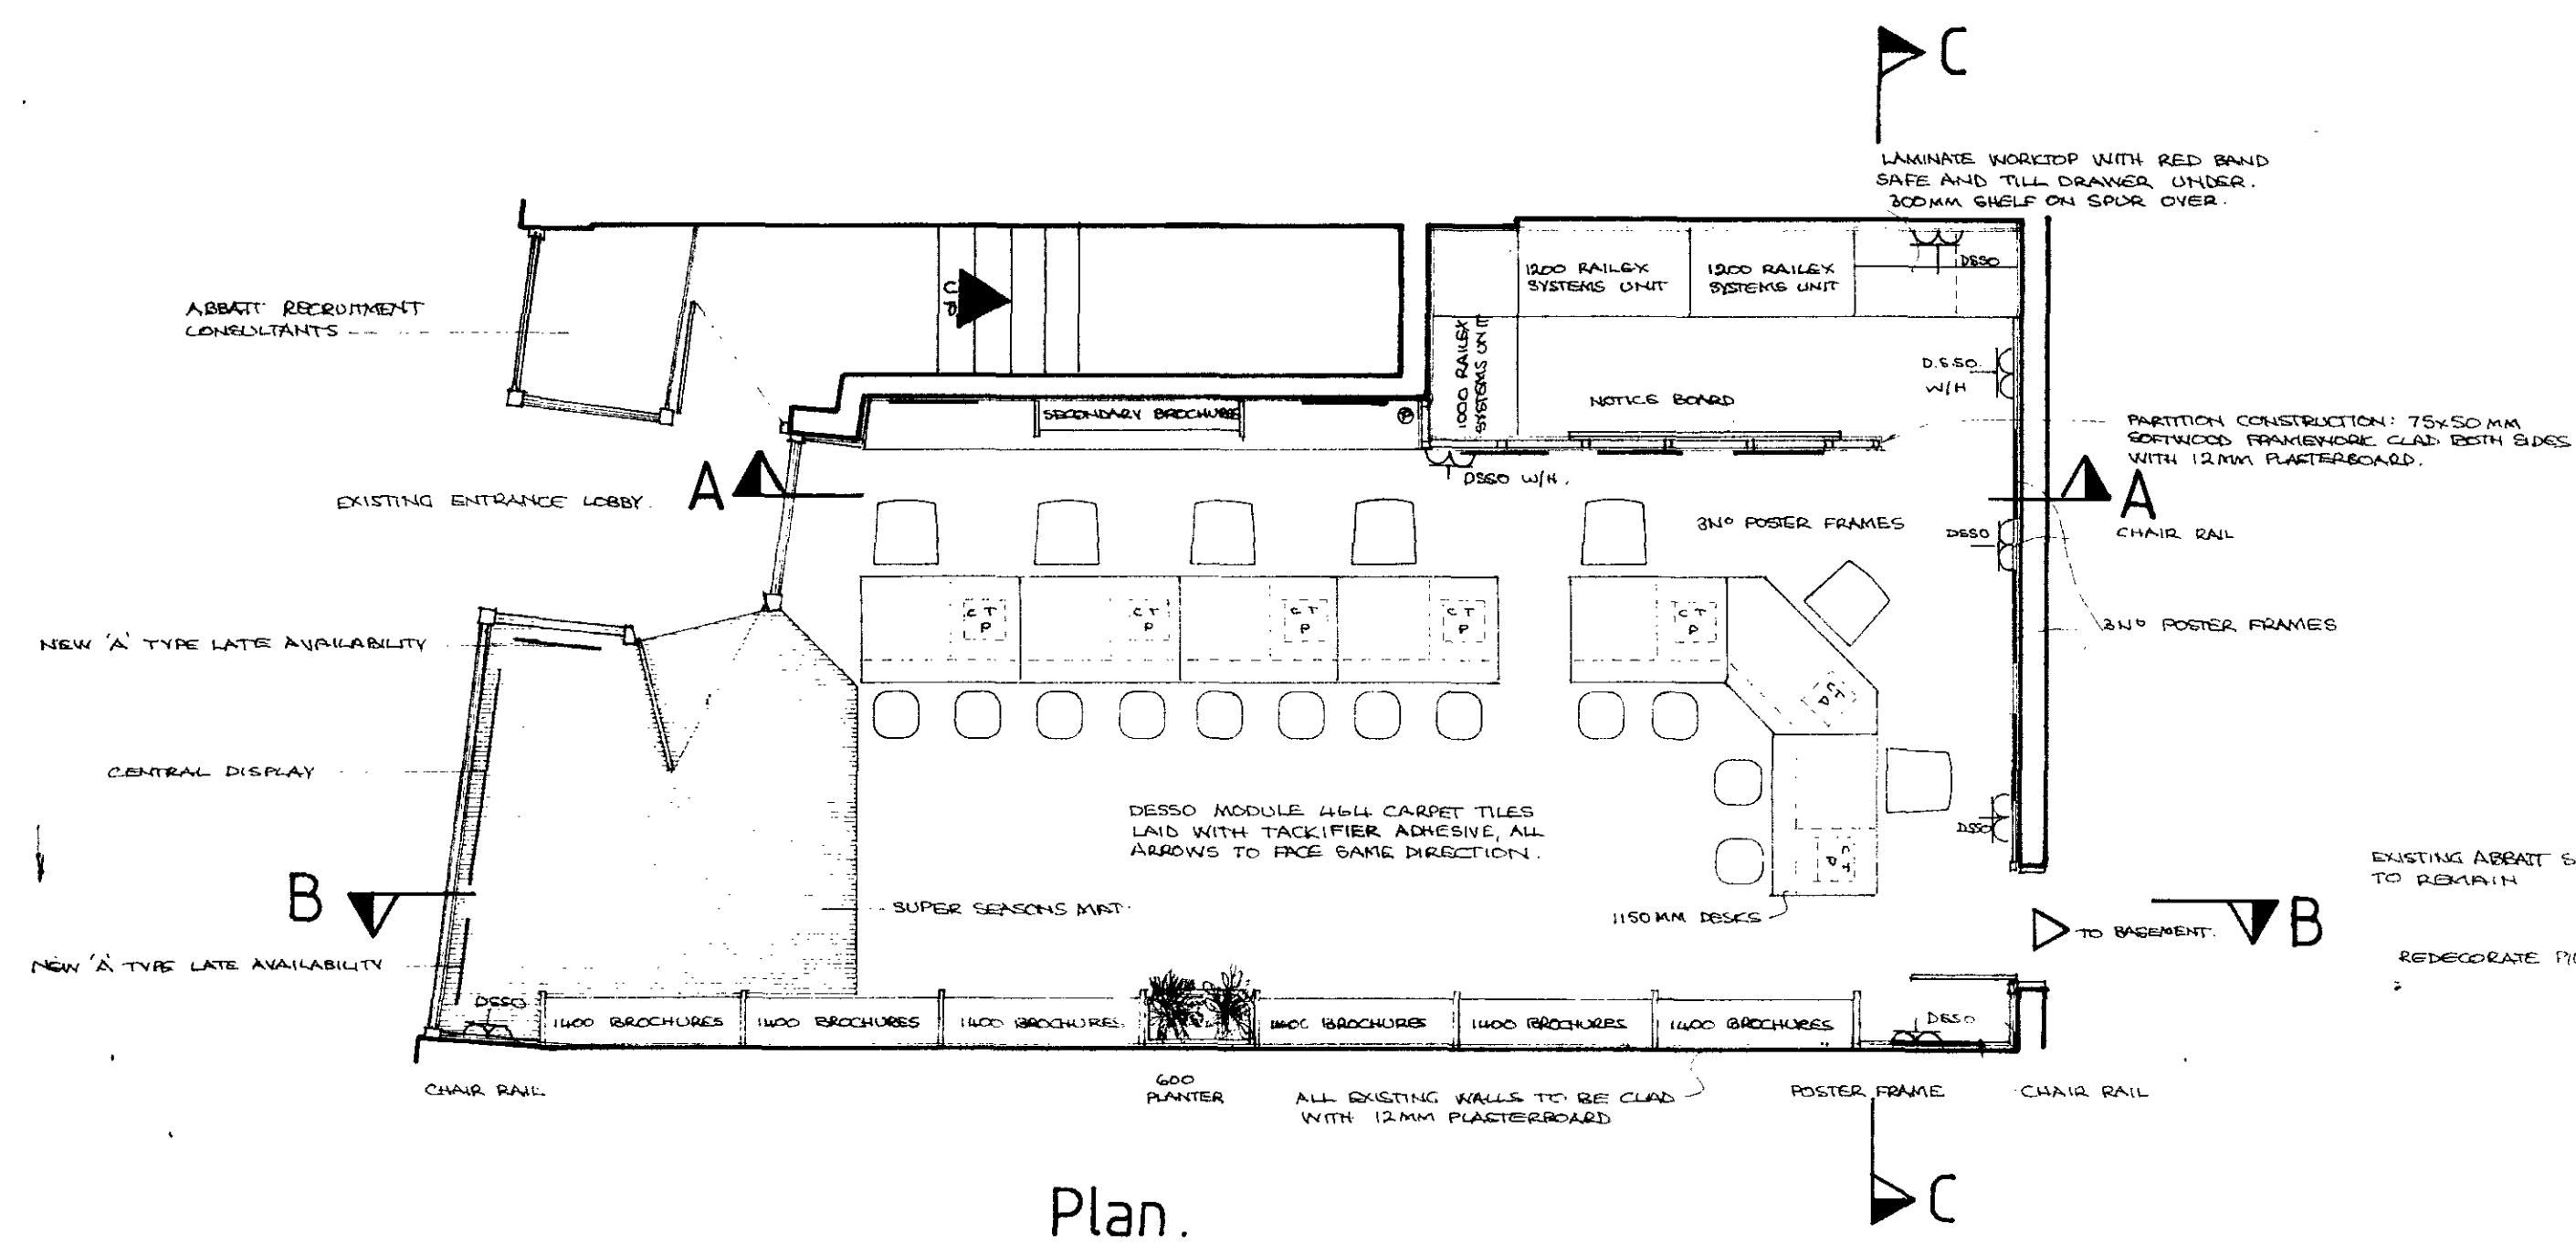

NOTES AND REVISIONS

No dimensions to be scaled from this drawing.
All stated dimensions must be verified on site.
The Contractor must be advised of any discrepancies.
This drawing must be read in accordance with the specification.

TP9100608

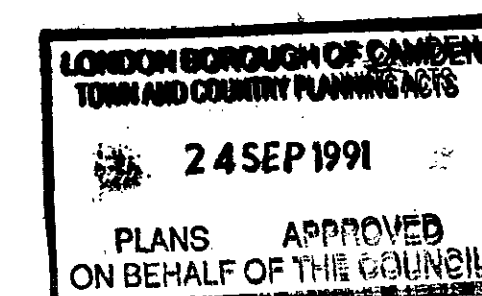

BURTON
Joinery (Construction) Ltd.
3 Harolds Road, Pinnacles,
Harlow, Essex. Tel. (0279) 24867
CM19 5BJ Tel. Electrical Contractors
Joinery Manufacturers, Shopfitting Specialist Refurbishers
Builders, Decorators, Plasterers

Project
Lunn Poly Limited,
40, High Holborn,
London, W.C.1

Title		
Proposed Shopfront and Interior Refurbishment.		
Date 31.5.91	Scale 1:50	Drawn
Drg. No. L 9106	Revision	