


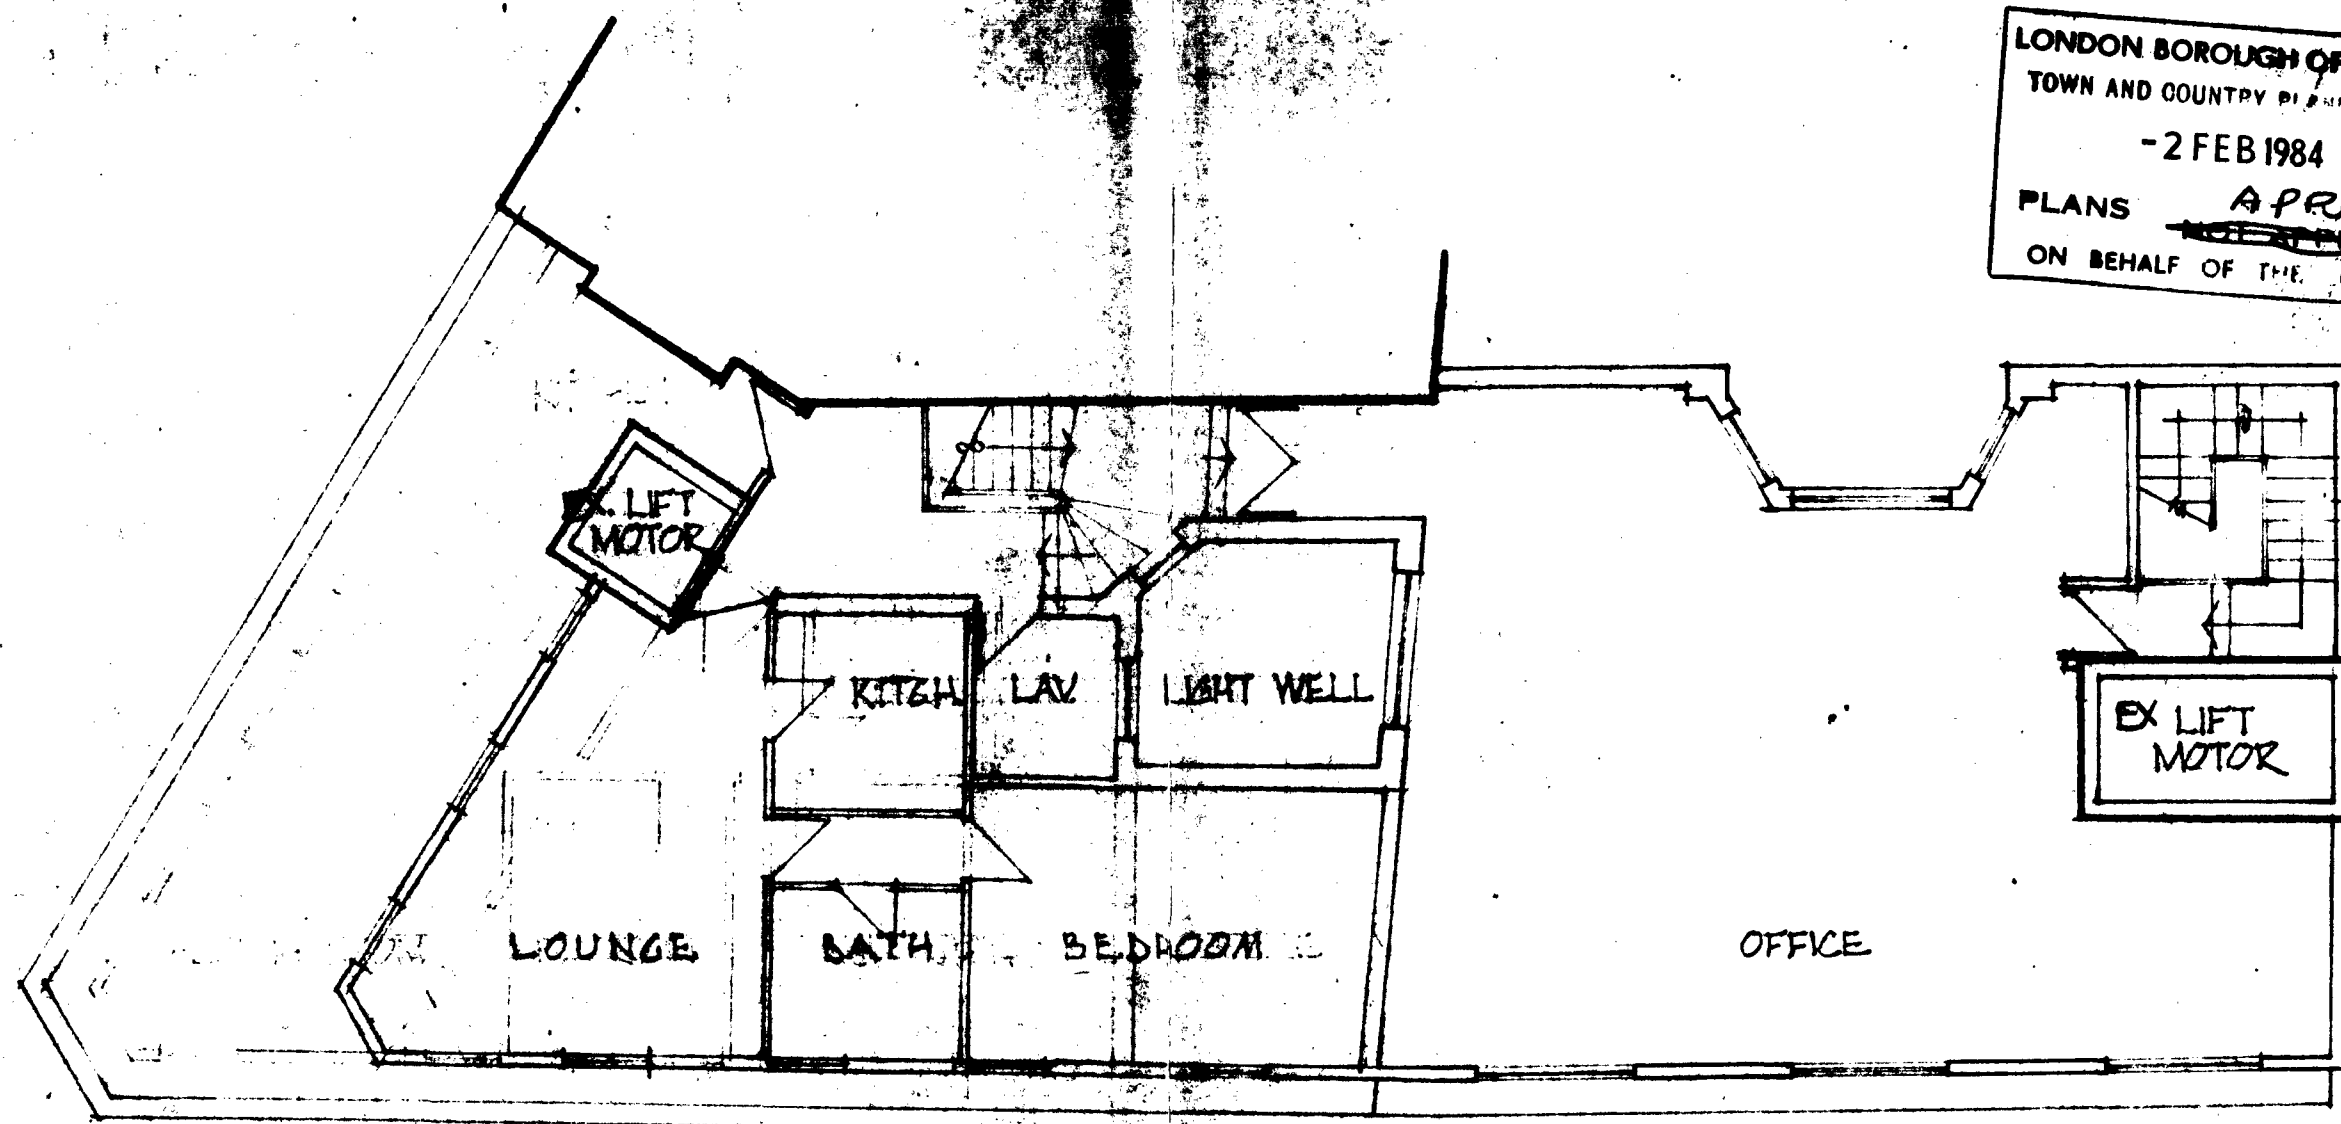

LONDON BOROUGH OF CAMDEN
TOWN AND COUNTRY PLANNING ACTS
- 2 FEB 1984
PLANS ~~NOT APPROVED~~ **APPROVED**
ON BEHALF OF THE COUNCIL

216
160
18
2000

GROSS AREA EXISTING ROOF STRUCTURES = 367 sq ft
GROSS AREA OF EXTENSION = 1705 -
GROSS OFFICE CONTENT OF EXTENSION = 1114 -

CTP/P13/34 / A / 17384

job 114-116 CHARING CROSS ROAD
date 27 7 73
PROPOSED 5th FLOOR EXTENSION


scale 1/8" = 1'0"
date 27 7 73
drw by

51901
(A3) SK004

RAYMOND J CECIL & PARTNERS

ARCHITECTS

Actual House 23/24 Warwick Street London W1R 5RB 01-734 0031

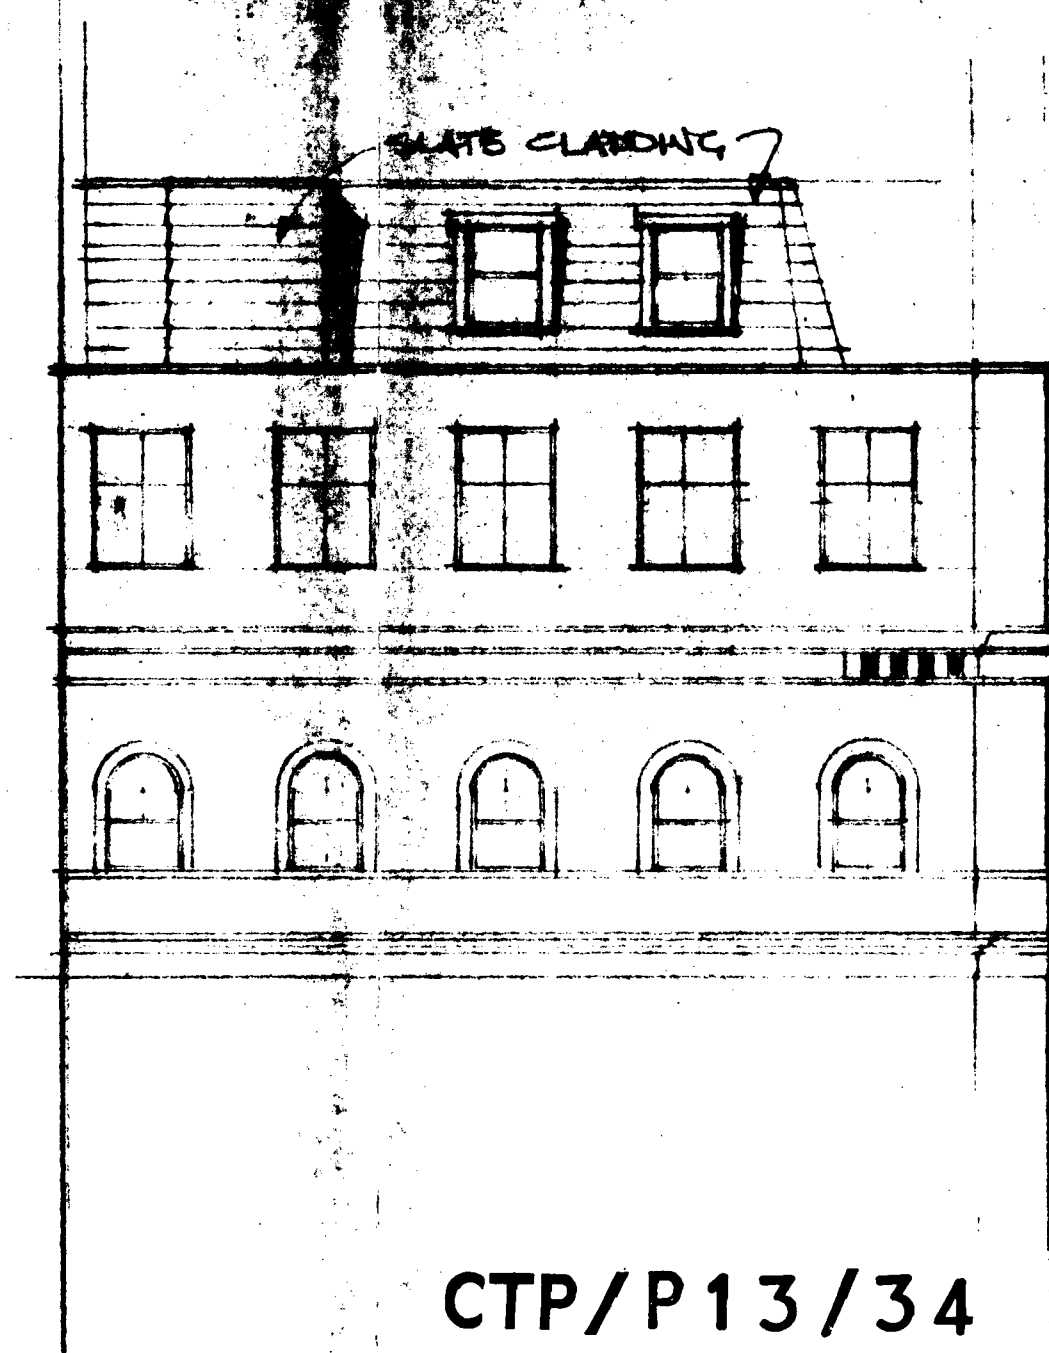

PROPOSED EXTENSION

EXISTING PARAPET

LONDON BOROUGH OF CAMDEN
TOWN AND COUNCIL
-2 FEB 1984
PLANS ~~NOT APPROVED~~ APPROVED
ON BEHALF OF THE COUNCIL

CTP/P13/34 /A 17384

PROPOSED 5th FLOOR EXTENSION

Job 114-116 CHARING CROSS ROAD
LONDON WC2
Detail PART ELEVATION TO
FLITCROFT STREET.

Scale 8 1/2" x 10"
date Sept. 73
draw by

51001

(A3) 006

RAYMOND J CECIL & PARTNERS

ARCHITECTS

Axtell House 23/24 Warwick Street, London W1R 5RB 01-734 6831

EXISTING PARAPET

80'-0" TO PAVEMENT LEVEL



PLANT TO WATER
NEW ROOF 7

WATERPROOFING SLOPE
COVERED IN ASPHALT SLATES

LONDON BOROUGH OF CROYDON
TOWN AND COUNCIL
- 2 DECEMBER 1984
PLANS NOT APPROVED
ON BEHALF OF CROYDON BOROUGH COUNCIL

CTP/P13/34 /A/17384
PROPOSED 5TH FLOOR EXTENSION

IN L.A. NO. 218/85 CROSS ROAD
ELEVATION TO
WITCHAMPTON STREET
51801
SEP 73
15005
RAYMOND J. CECIL & PARTNERS CHARTERED ARCHITECTS
100, Abchurch Lane, London EC4N 3DF

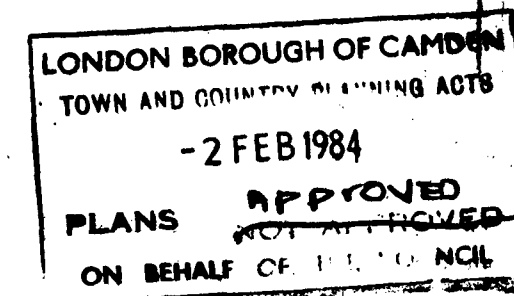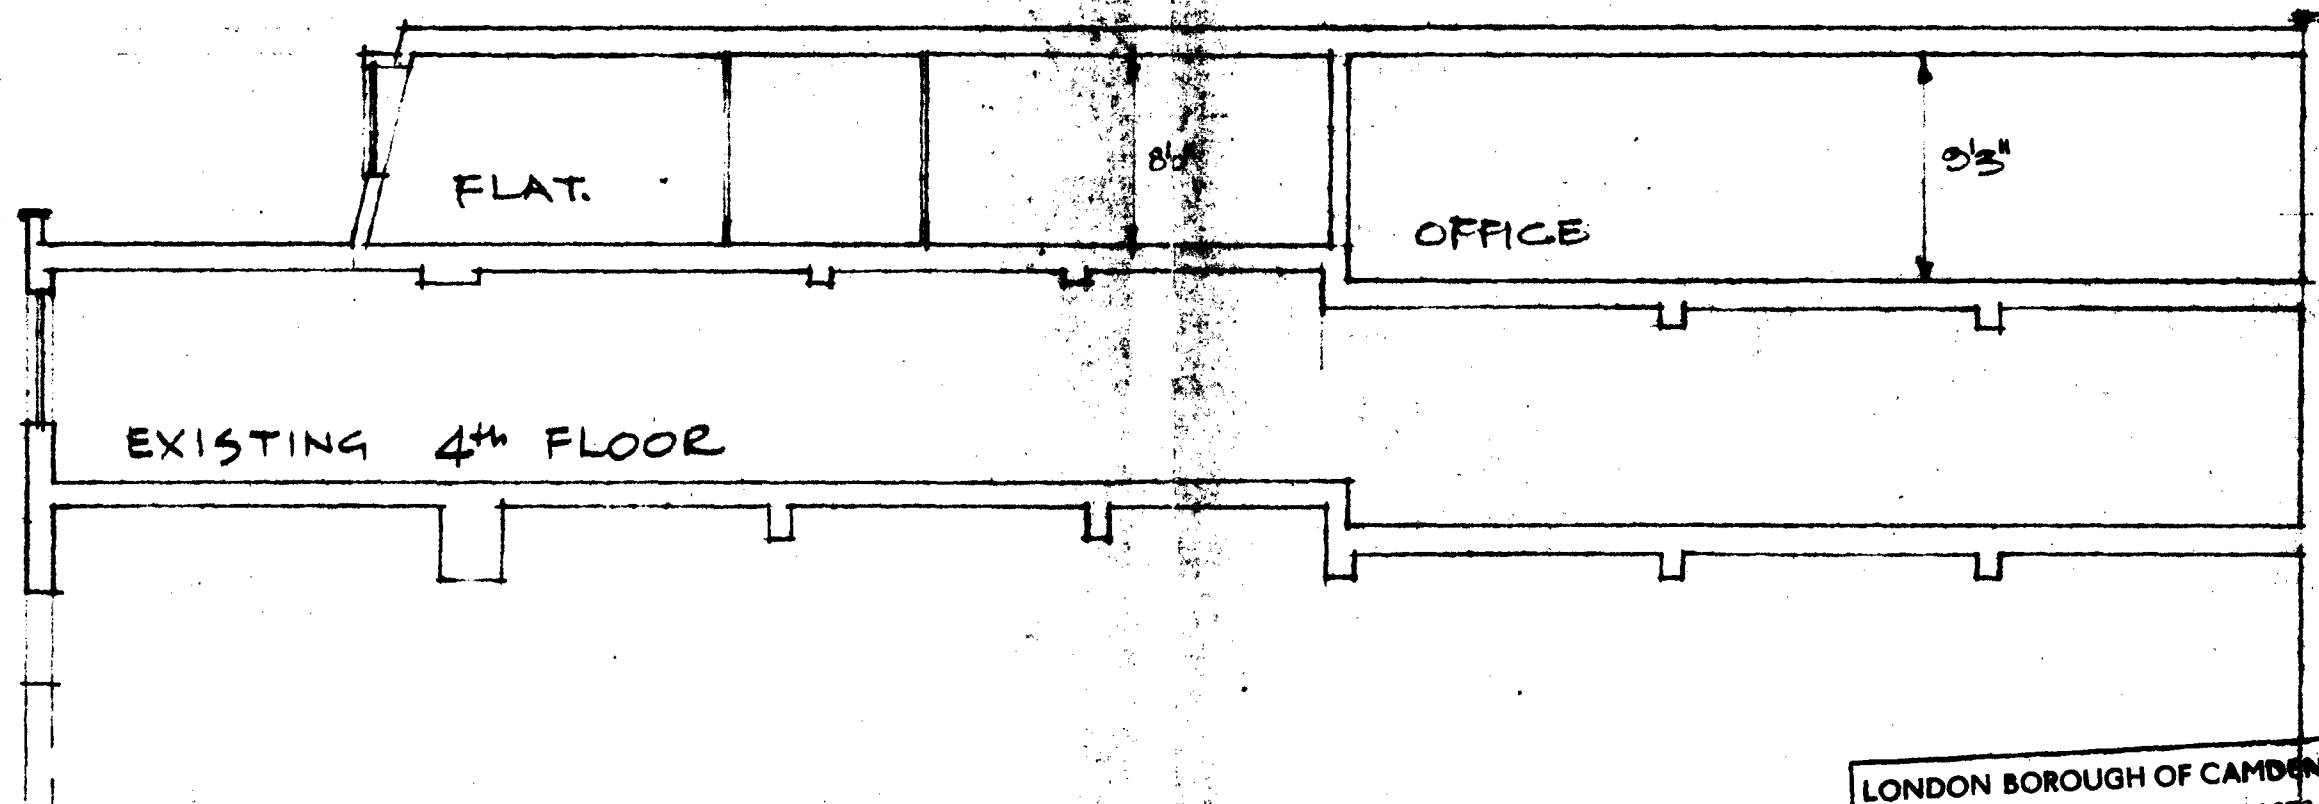

CTP/P13/34 /A/17384

PROPOSED 5th FLOOR EXTENSION


114-116 CHARING CROSS RD
LONDON WC2
SECTION

scale 80' to 110'
date Sept '73
drw by


51901
(A3) 007
ARCHITECTS

RAYMOND J CECIL & PARTNERS


Architects 23/24 Warwick Street London W1R 5RB 01-734 6831

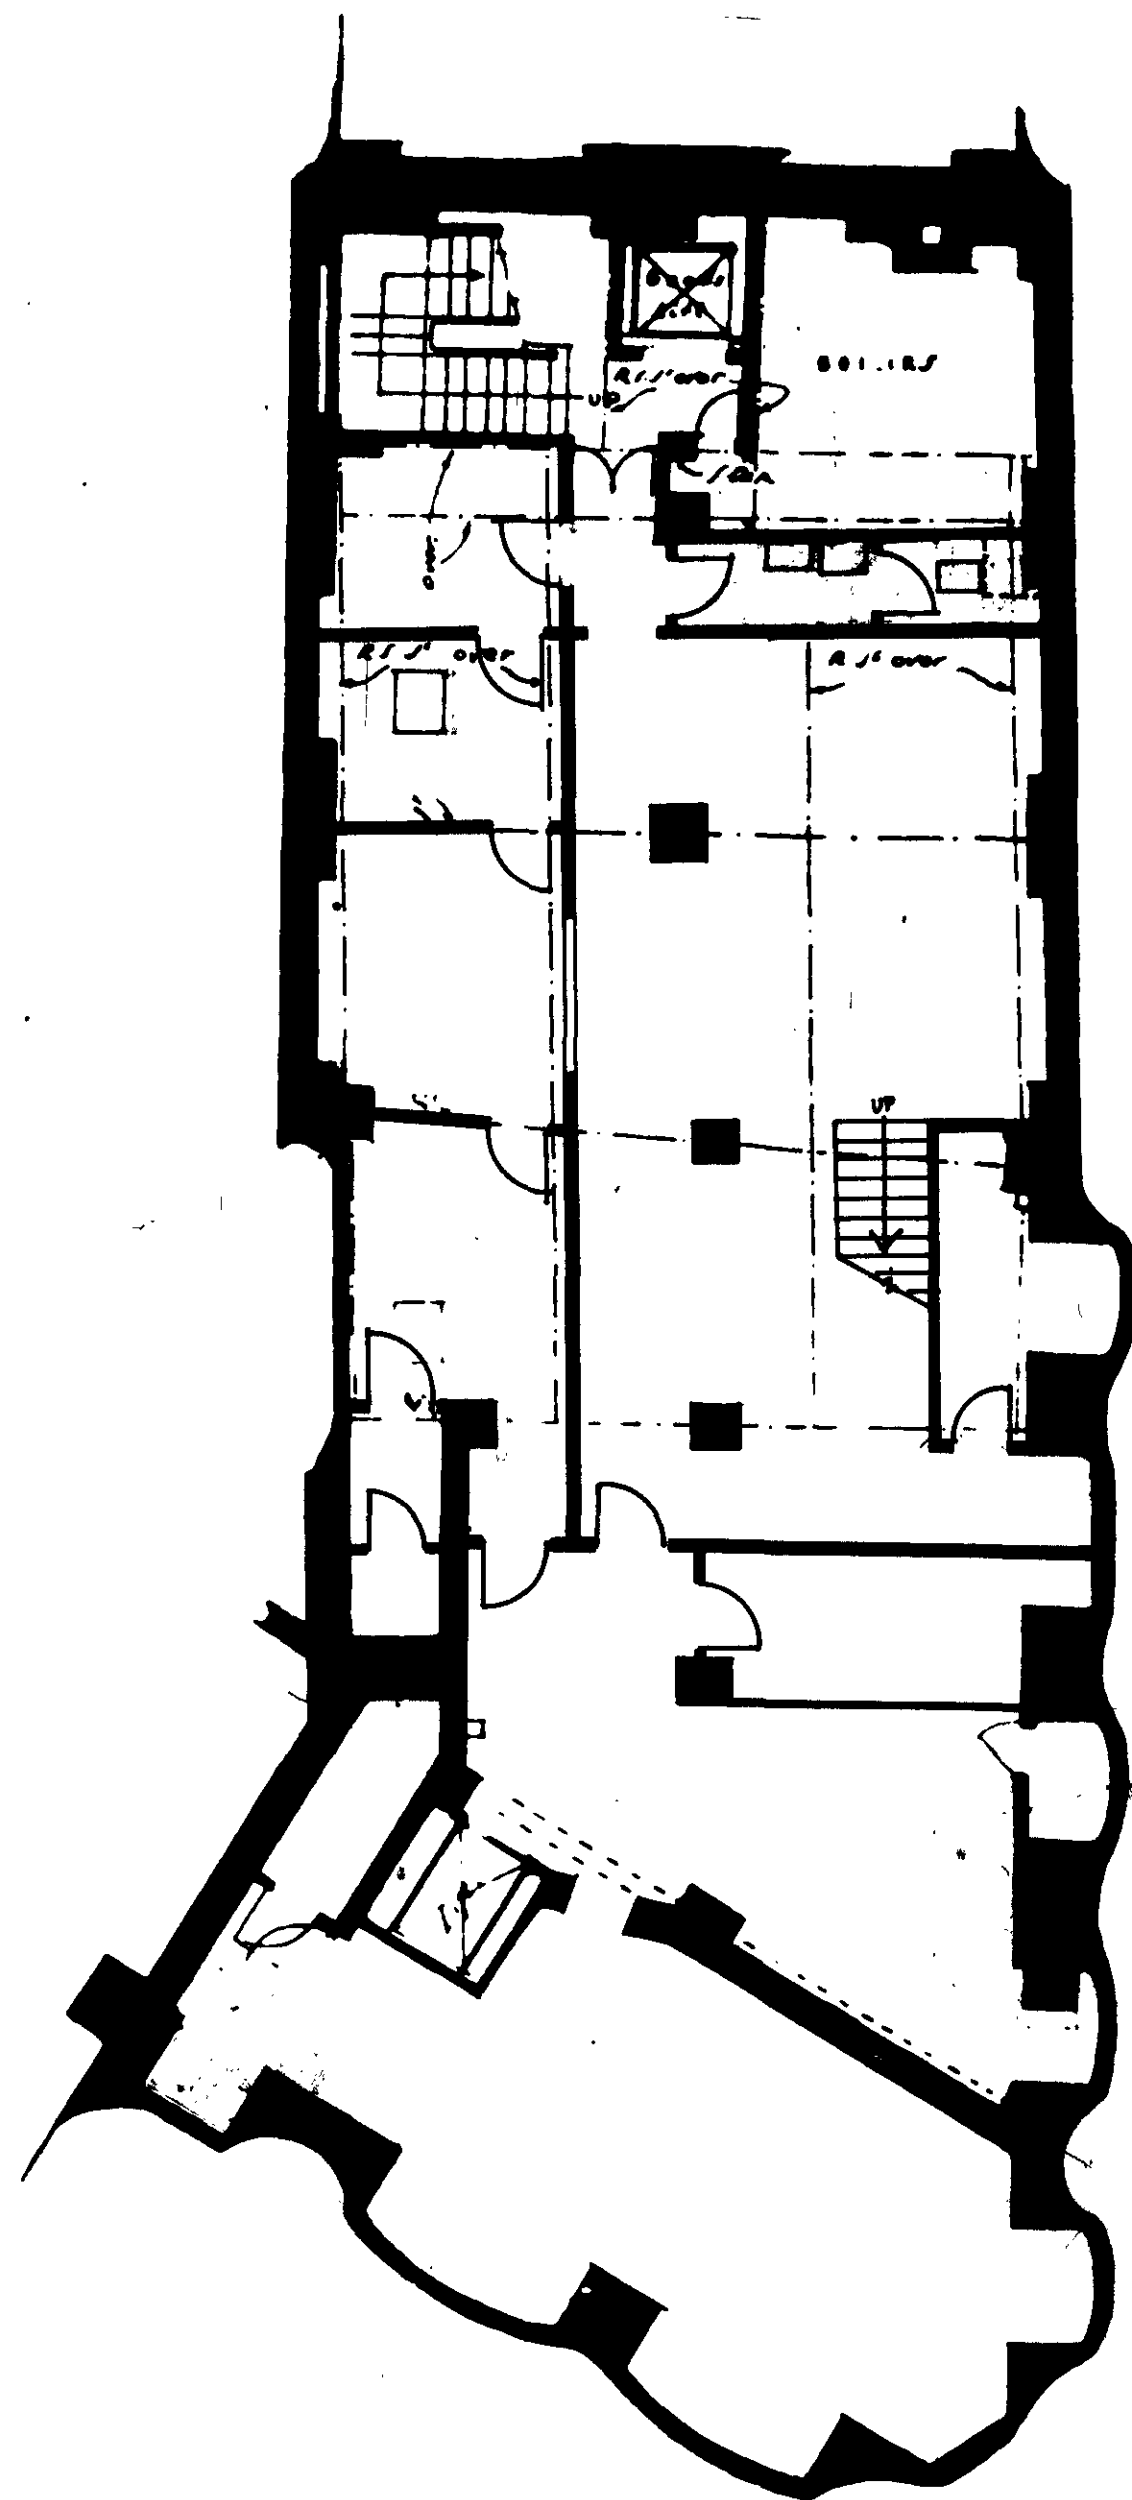

BASEMENT

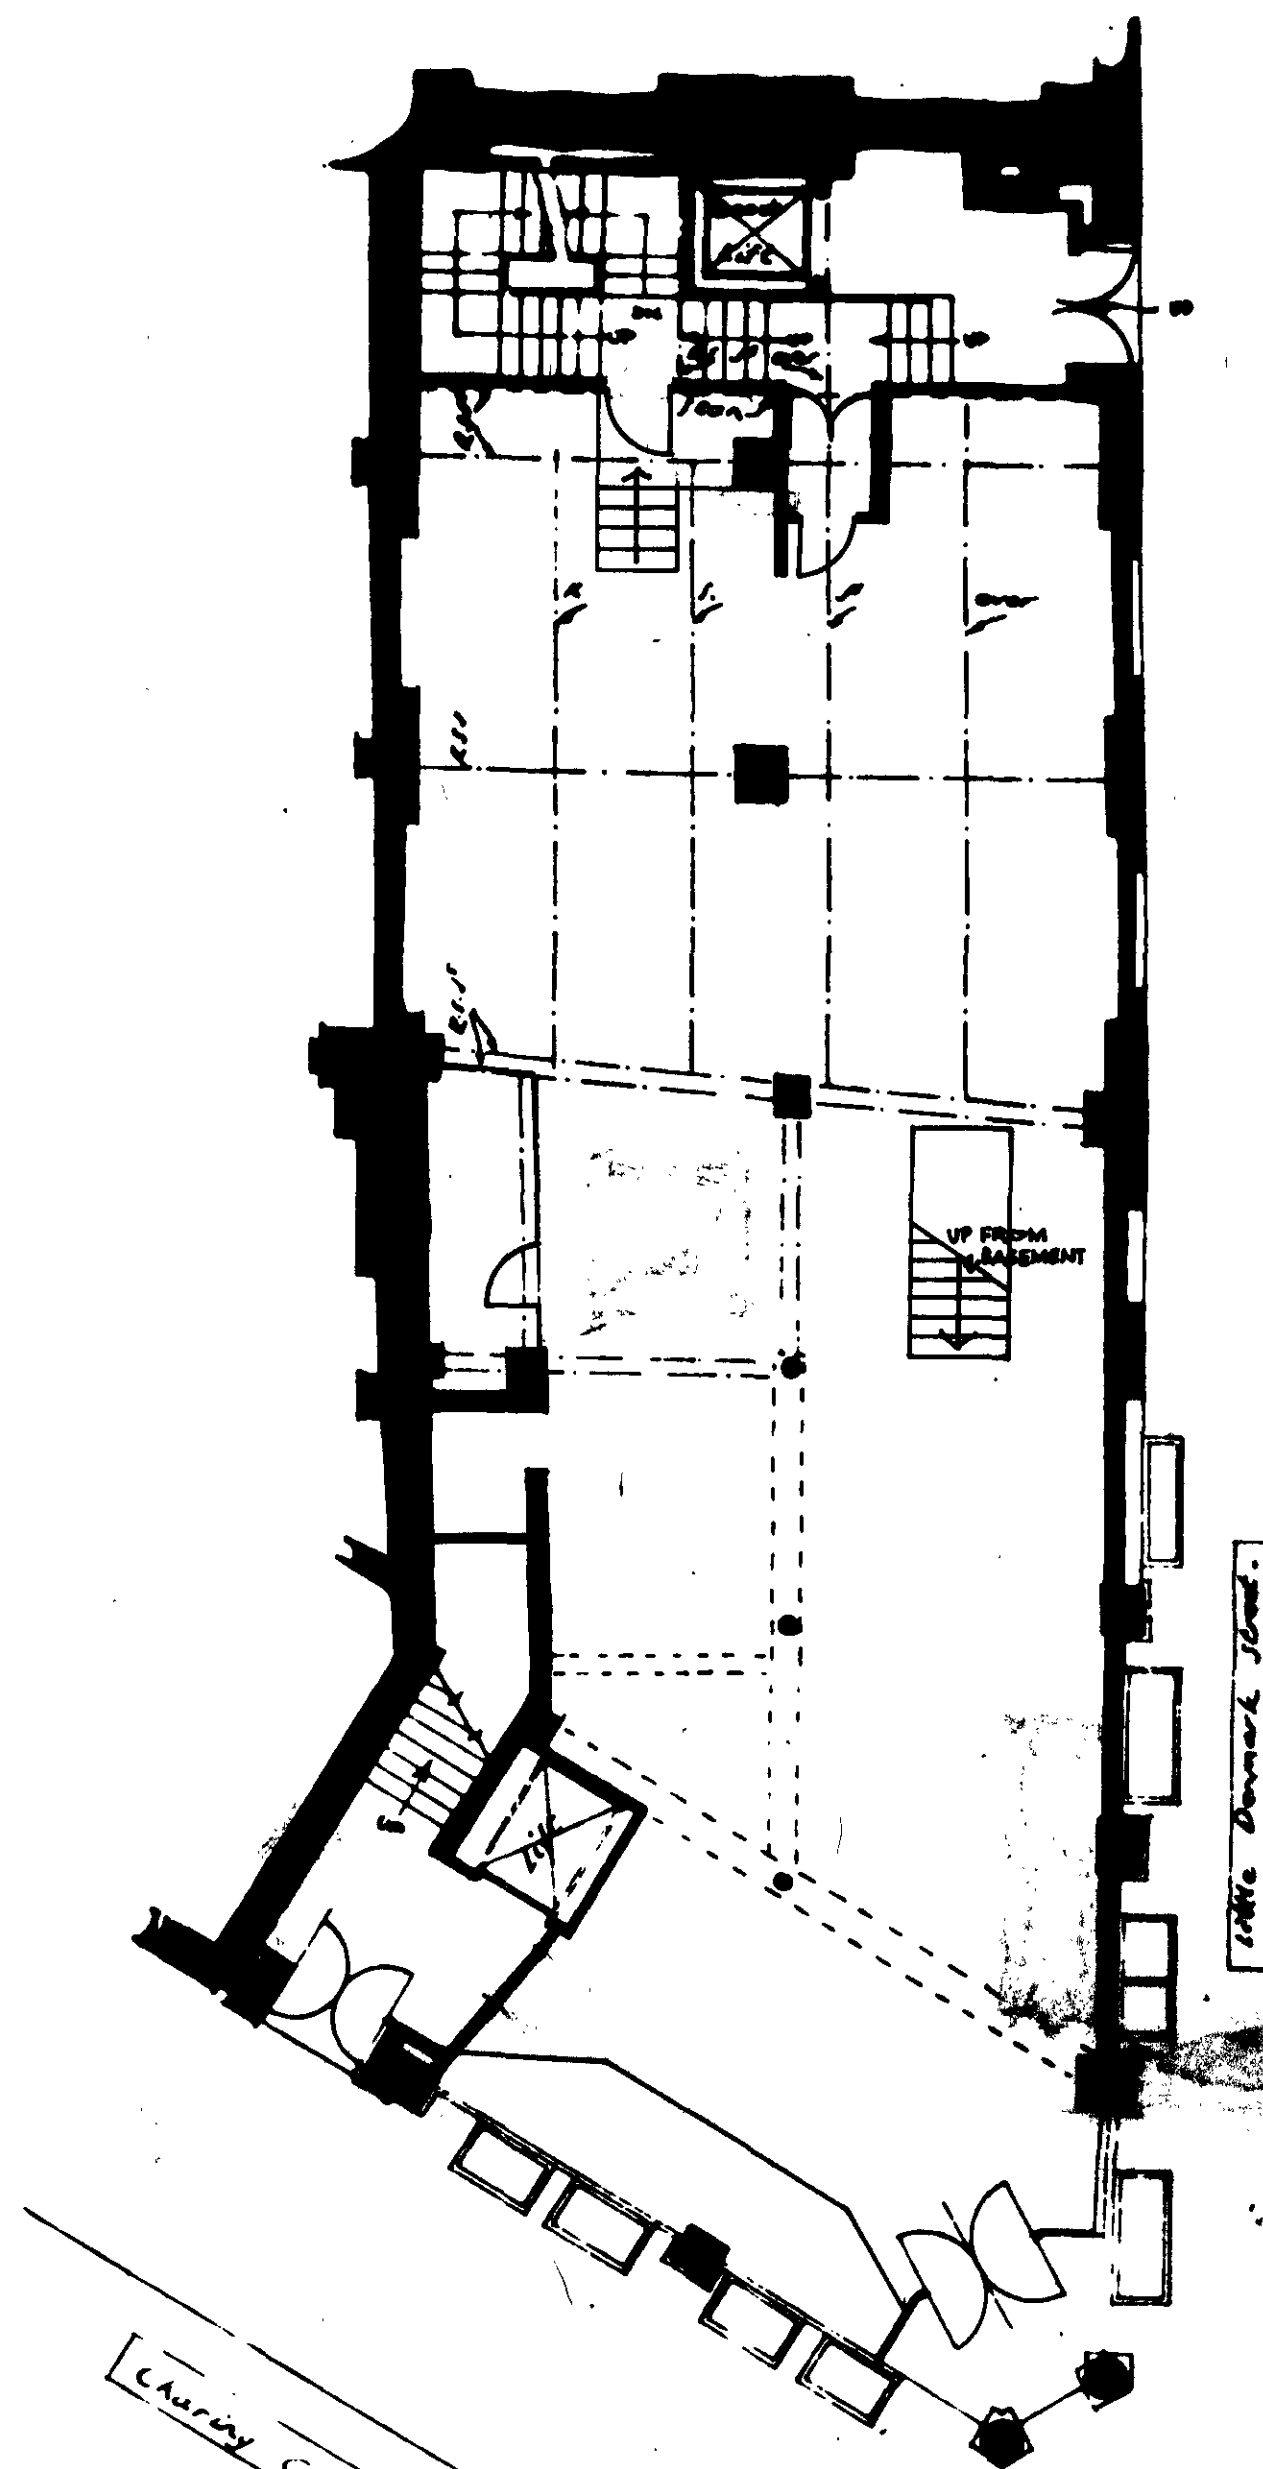

GROUND FLOOR

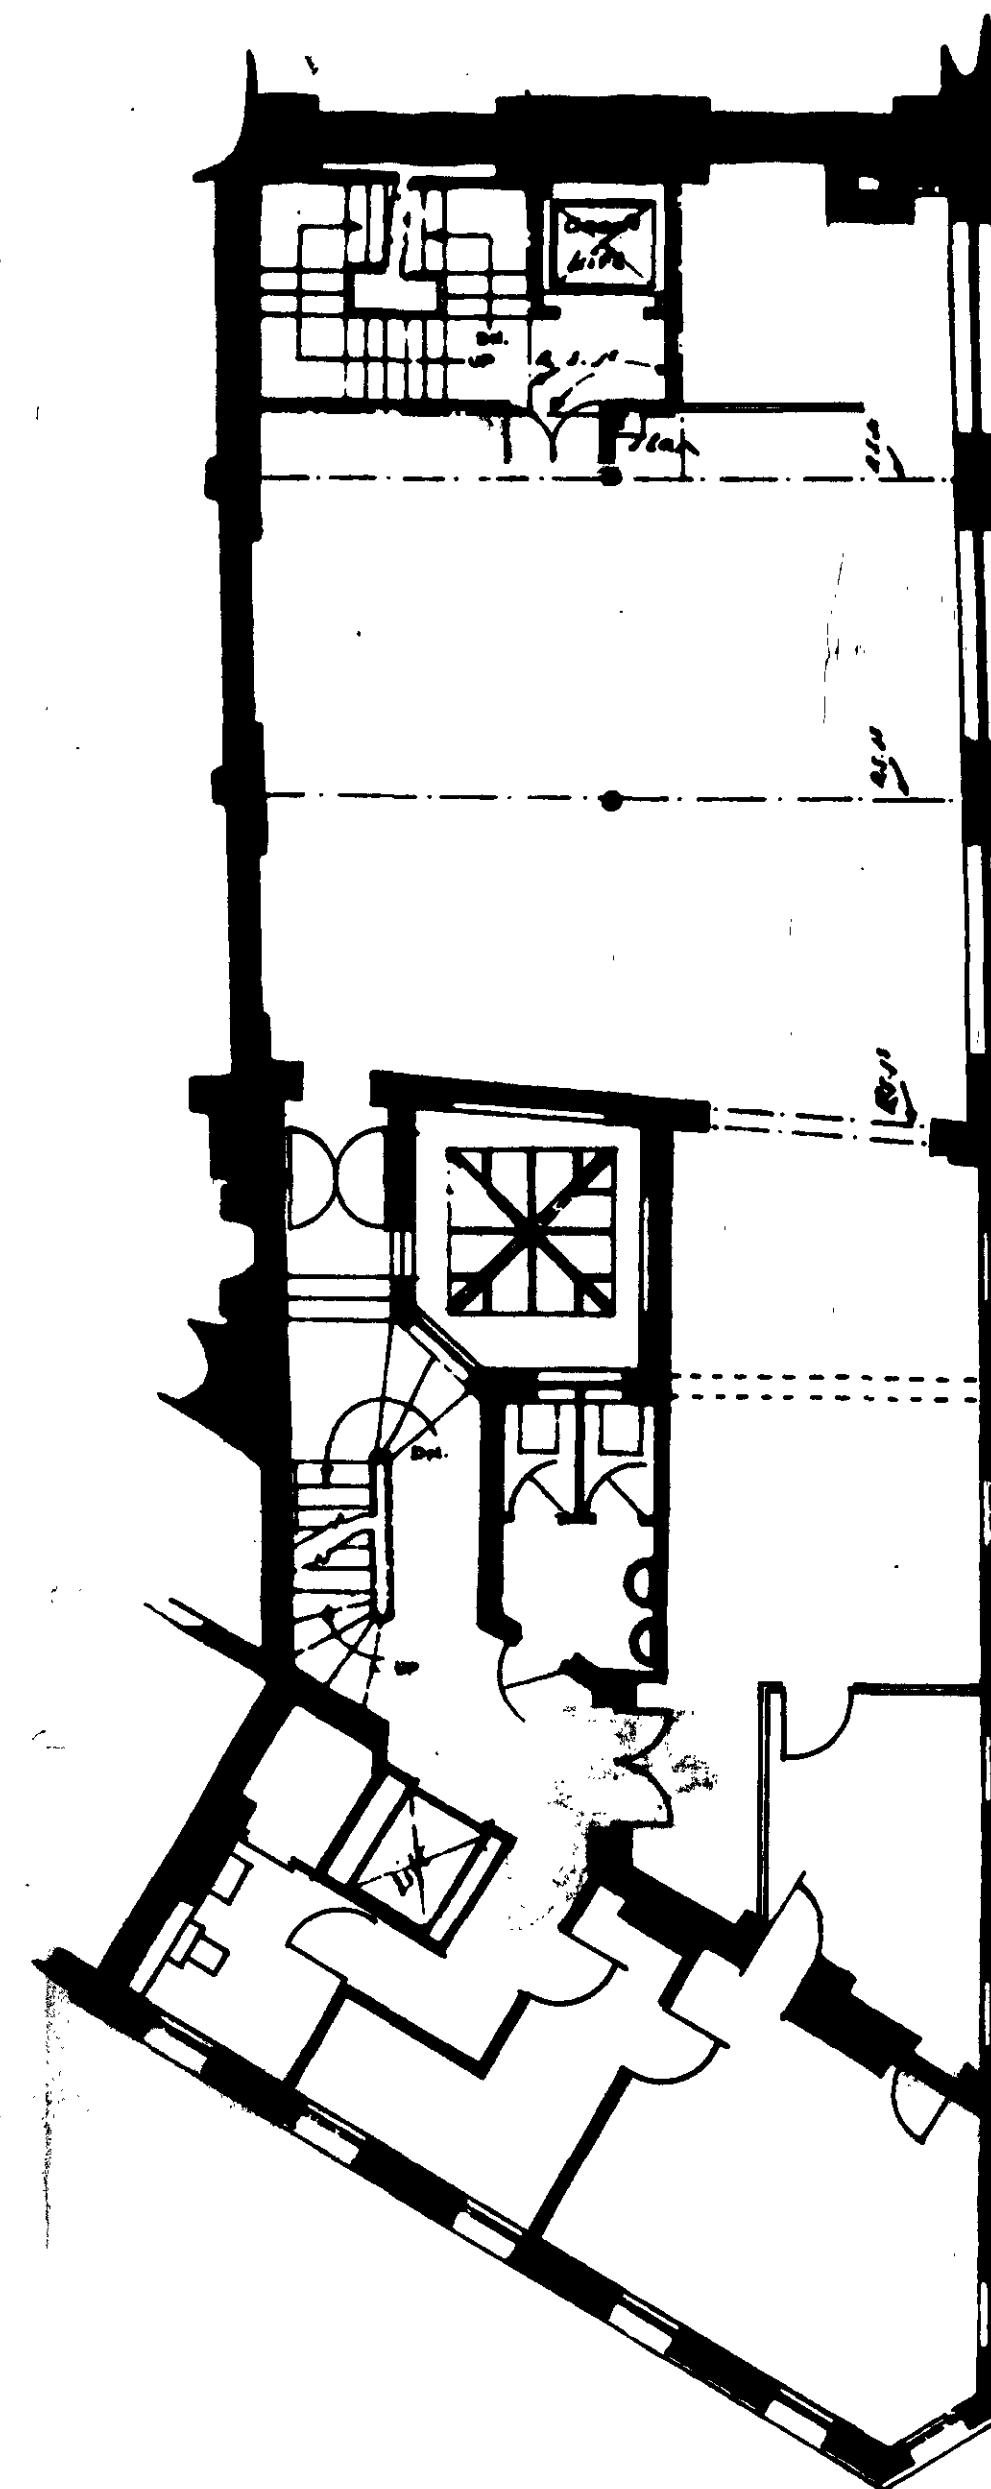

FIRST FLOOR

PHOENIX THEATRE

CTP/P13/34 /A/17384

revisions

job 114 116 CHARING CROSS ROAD WC.	scale 1" = 8'0" date NOV. 69 drw by i.l.
detail PLANS OF EXISTING PREMISES	51900/1

RAYMOND J CECIL & PARTNERS CHARTERED ARCHITECTS
1 Rodden st Regent st London W1R 7LE 01-734 0031

RAYMOND J CECIL & PARTNERS CHARTERED ARCHITECTS
1 Haddon St Regent St London W1R 7LE 01-734 6831

PLANS	51900/26
DATE	JUNE 1970
BY	
SCALE	1/4" = 1'-0"

CTP/P13/34 /A/17384

ON BEHALF OF THE COUNCIL
APPROVED
18 DEC 1973
LONDON BOROUGH OF CAMDEN

ON BEHALF OF THE COUNCIL
APPROVED
20 NOV 1973
LONDON BOROUGH OF CAMDEN

ON BEHALF OF THE COUNCIL
APPROVED
2 FEB 1984
LONDON BOROUGH OF CAMDEN

