




London Borough of Camden Town and Country Planning Act 1971 (sections 36 & 37) **APPLICATION DATED** 18-10-84

Premises 114/116 CHARING CROSS RD. WC2
Verged RED above

Scale

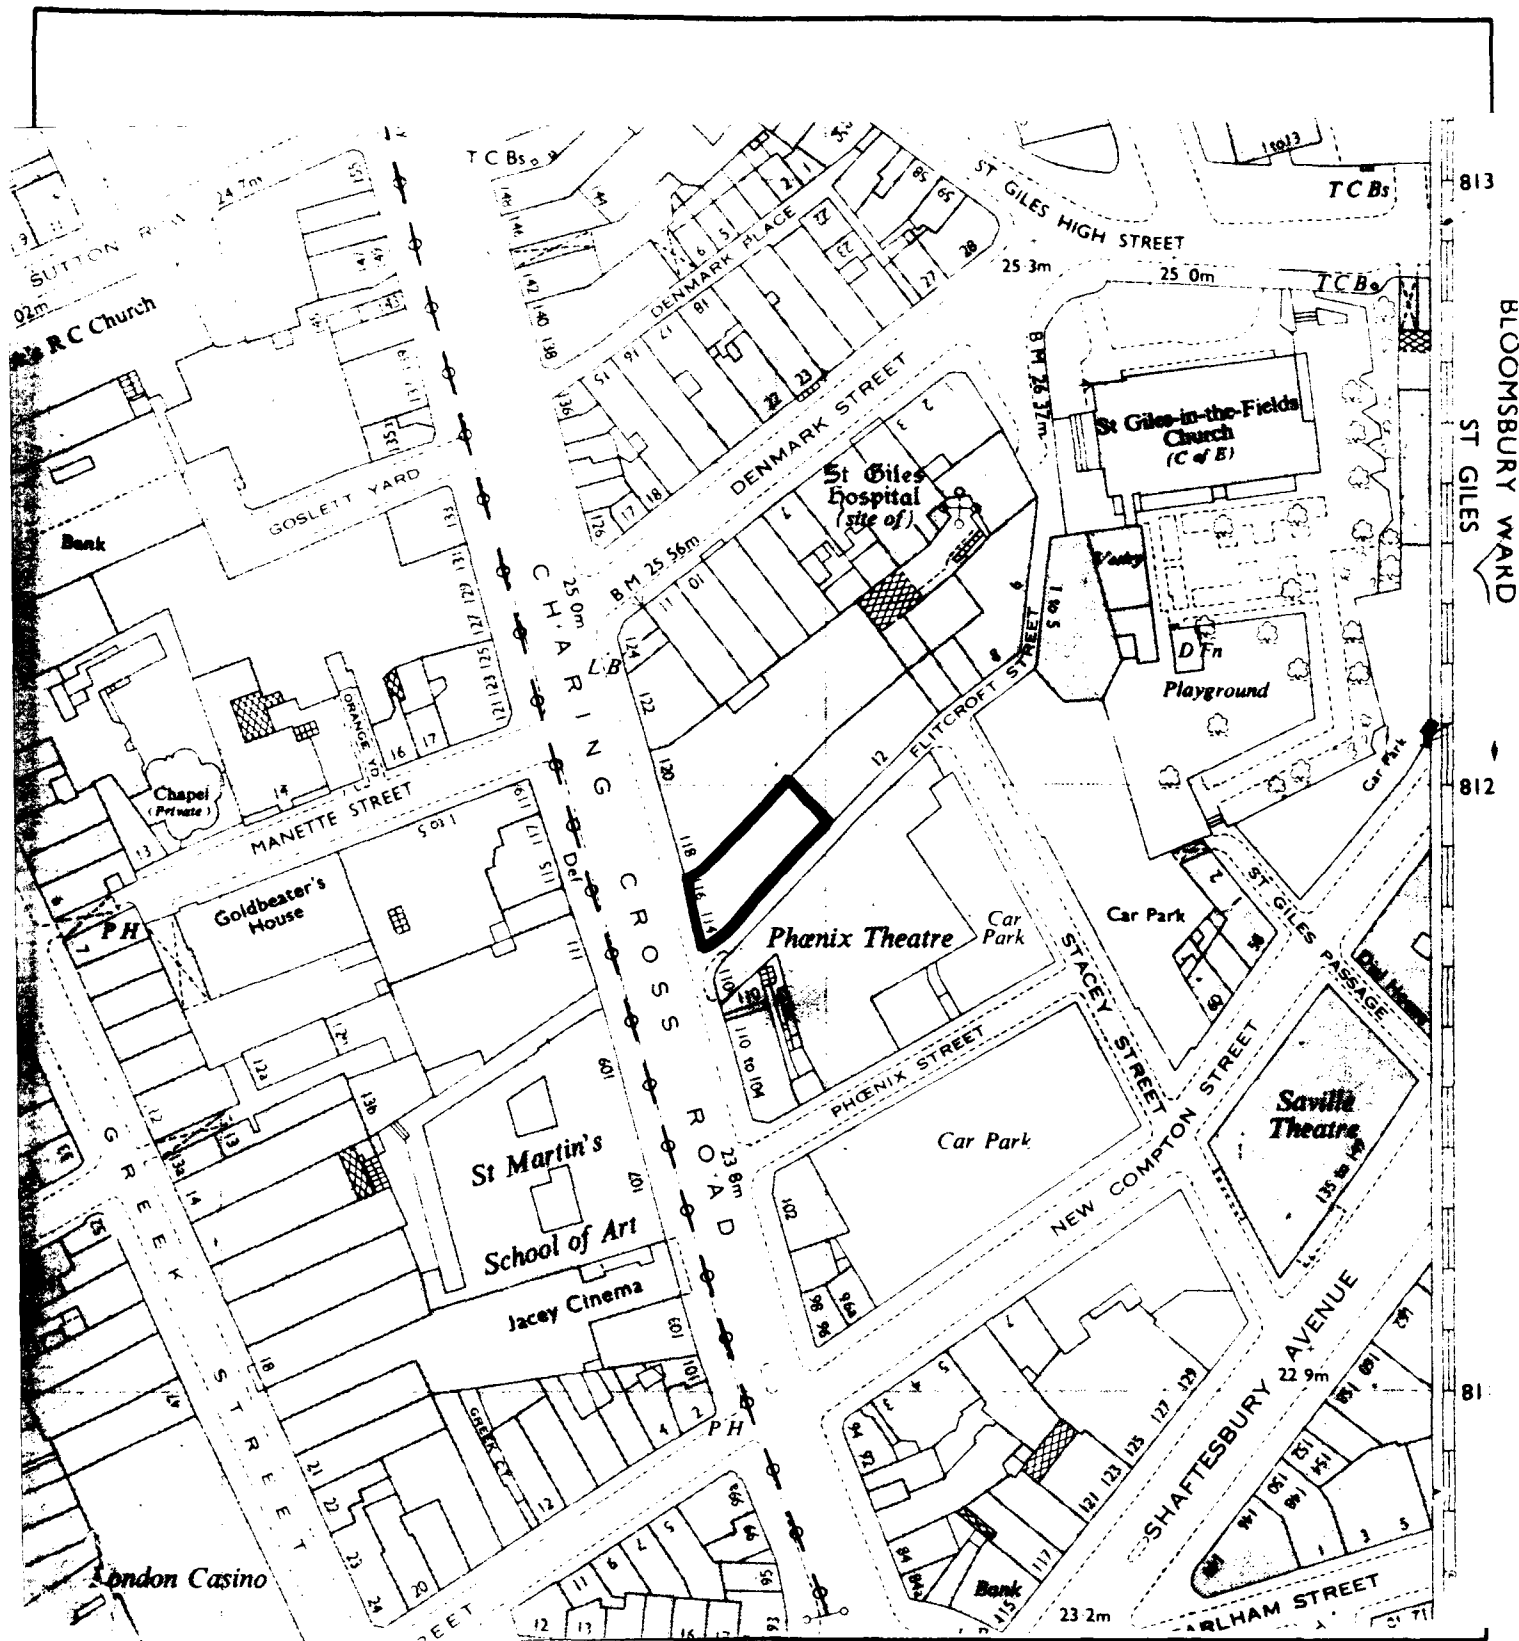