




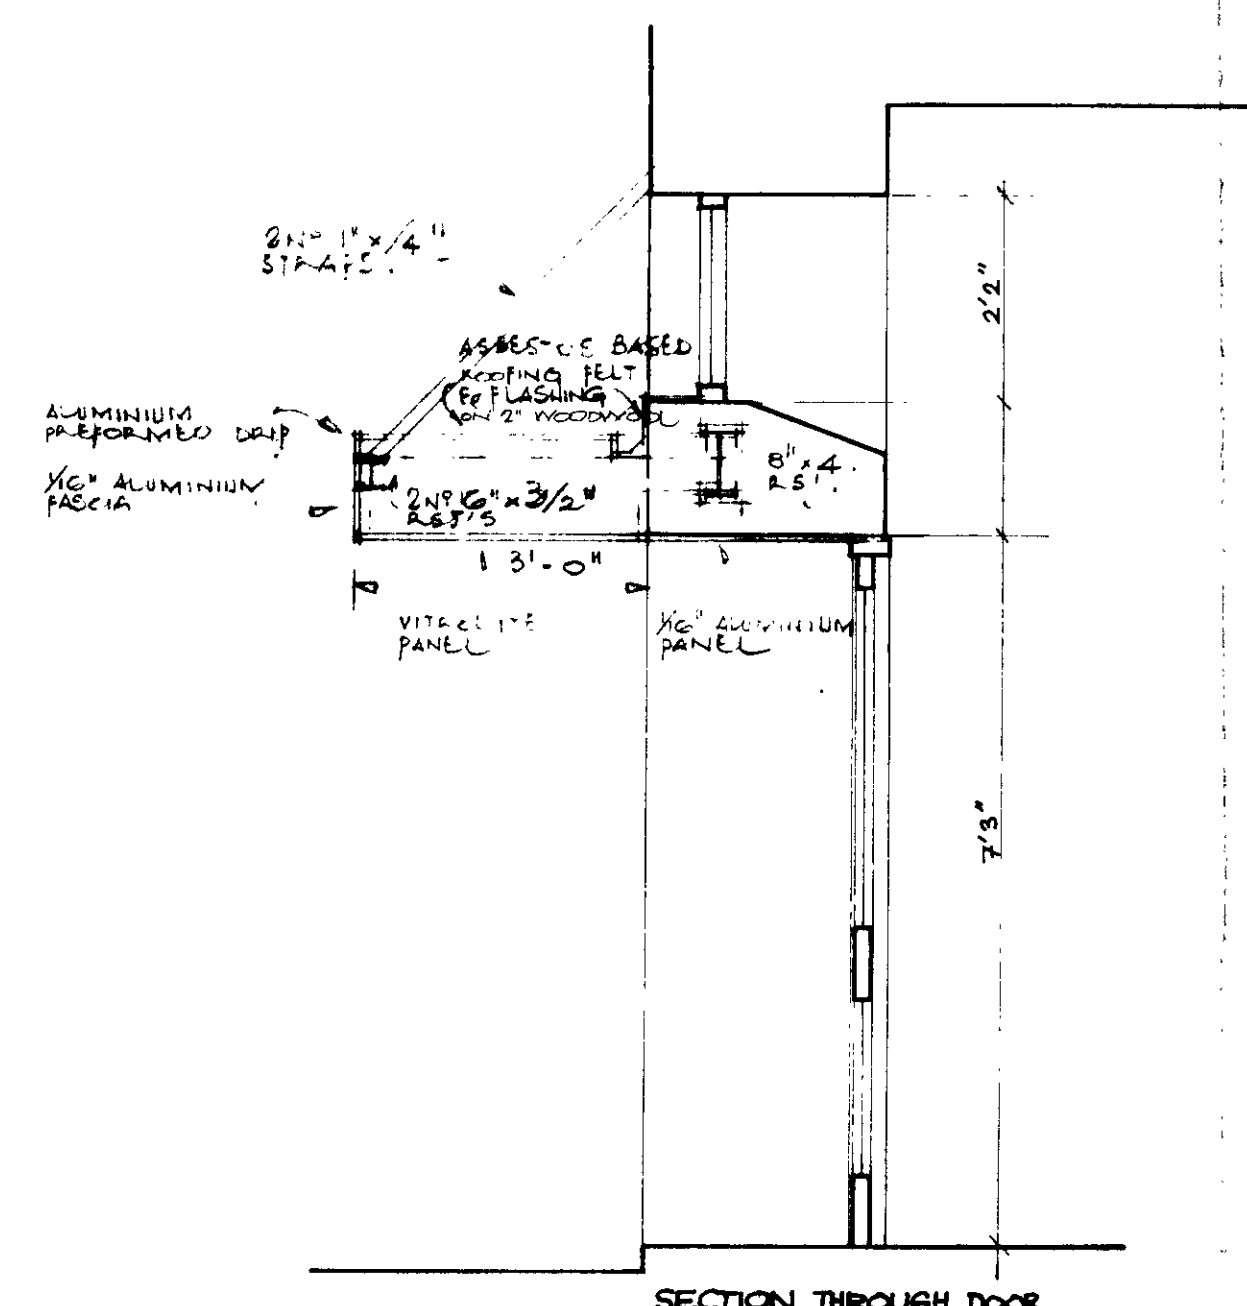


SECTION THROUGH DOOR

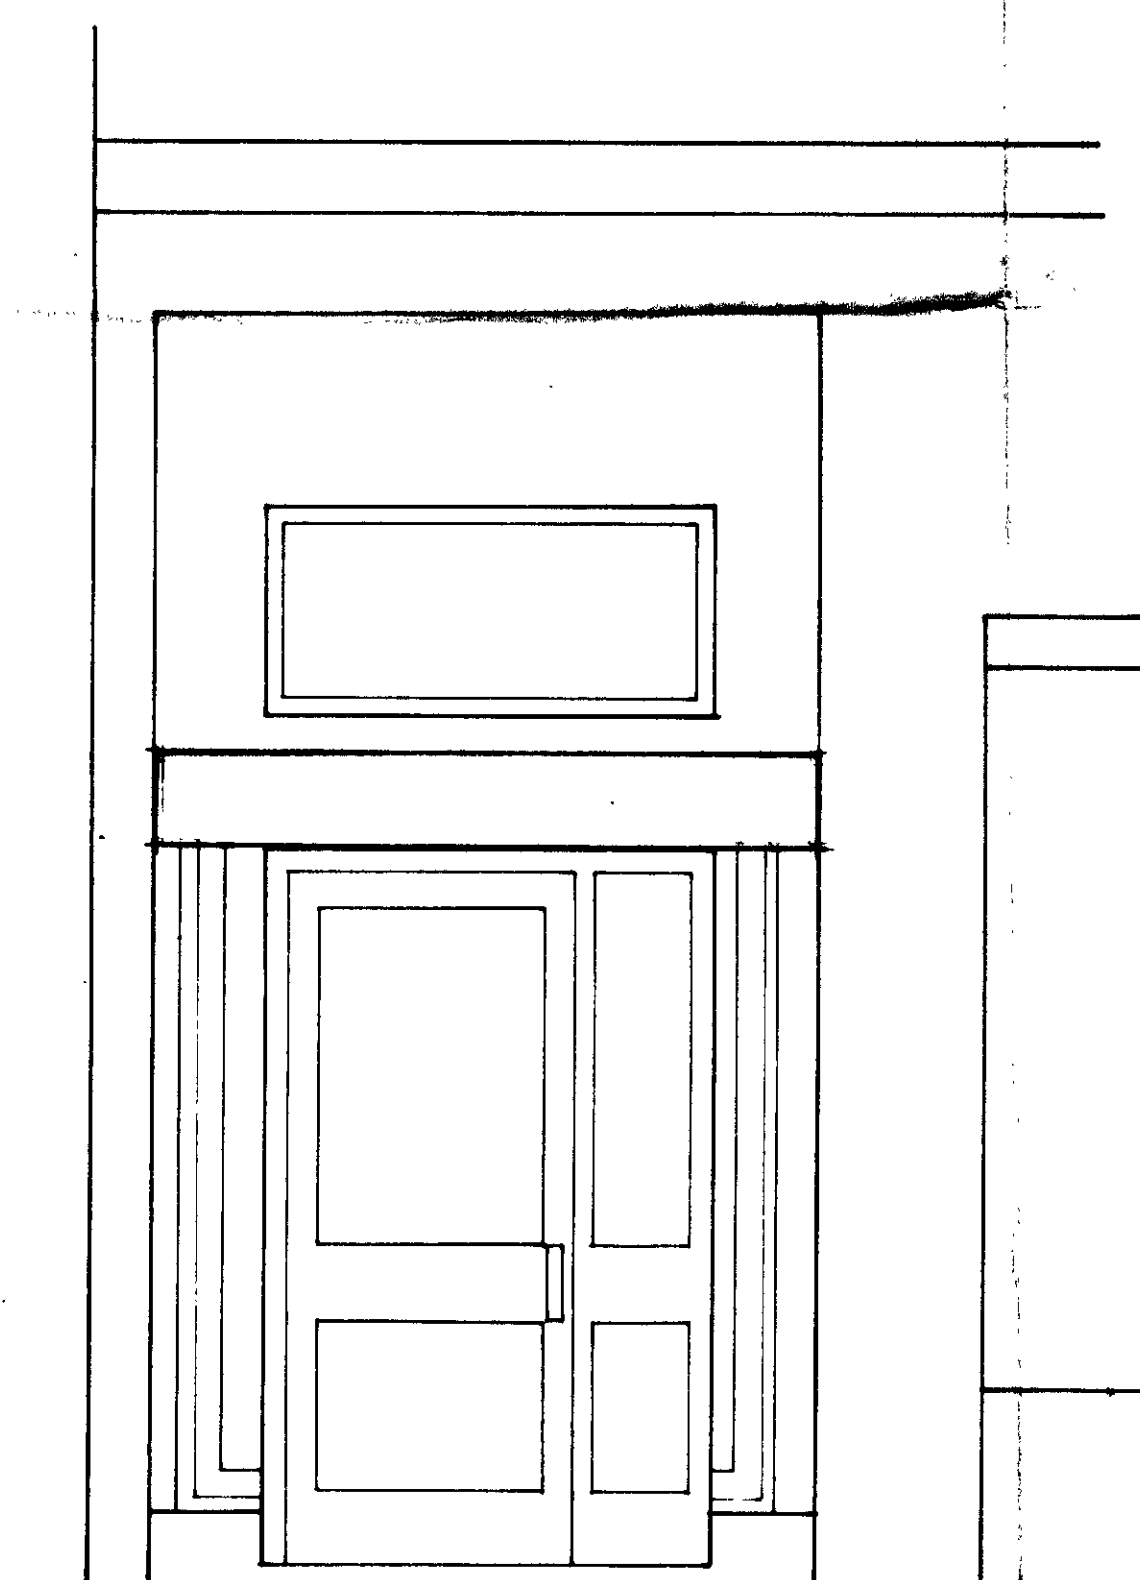


ELEVATION

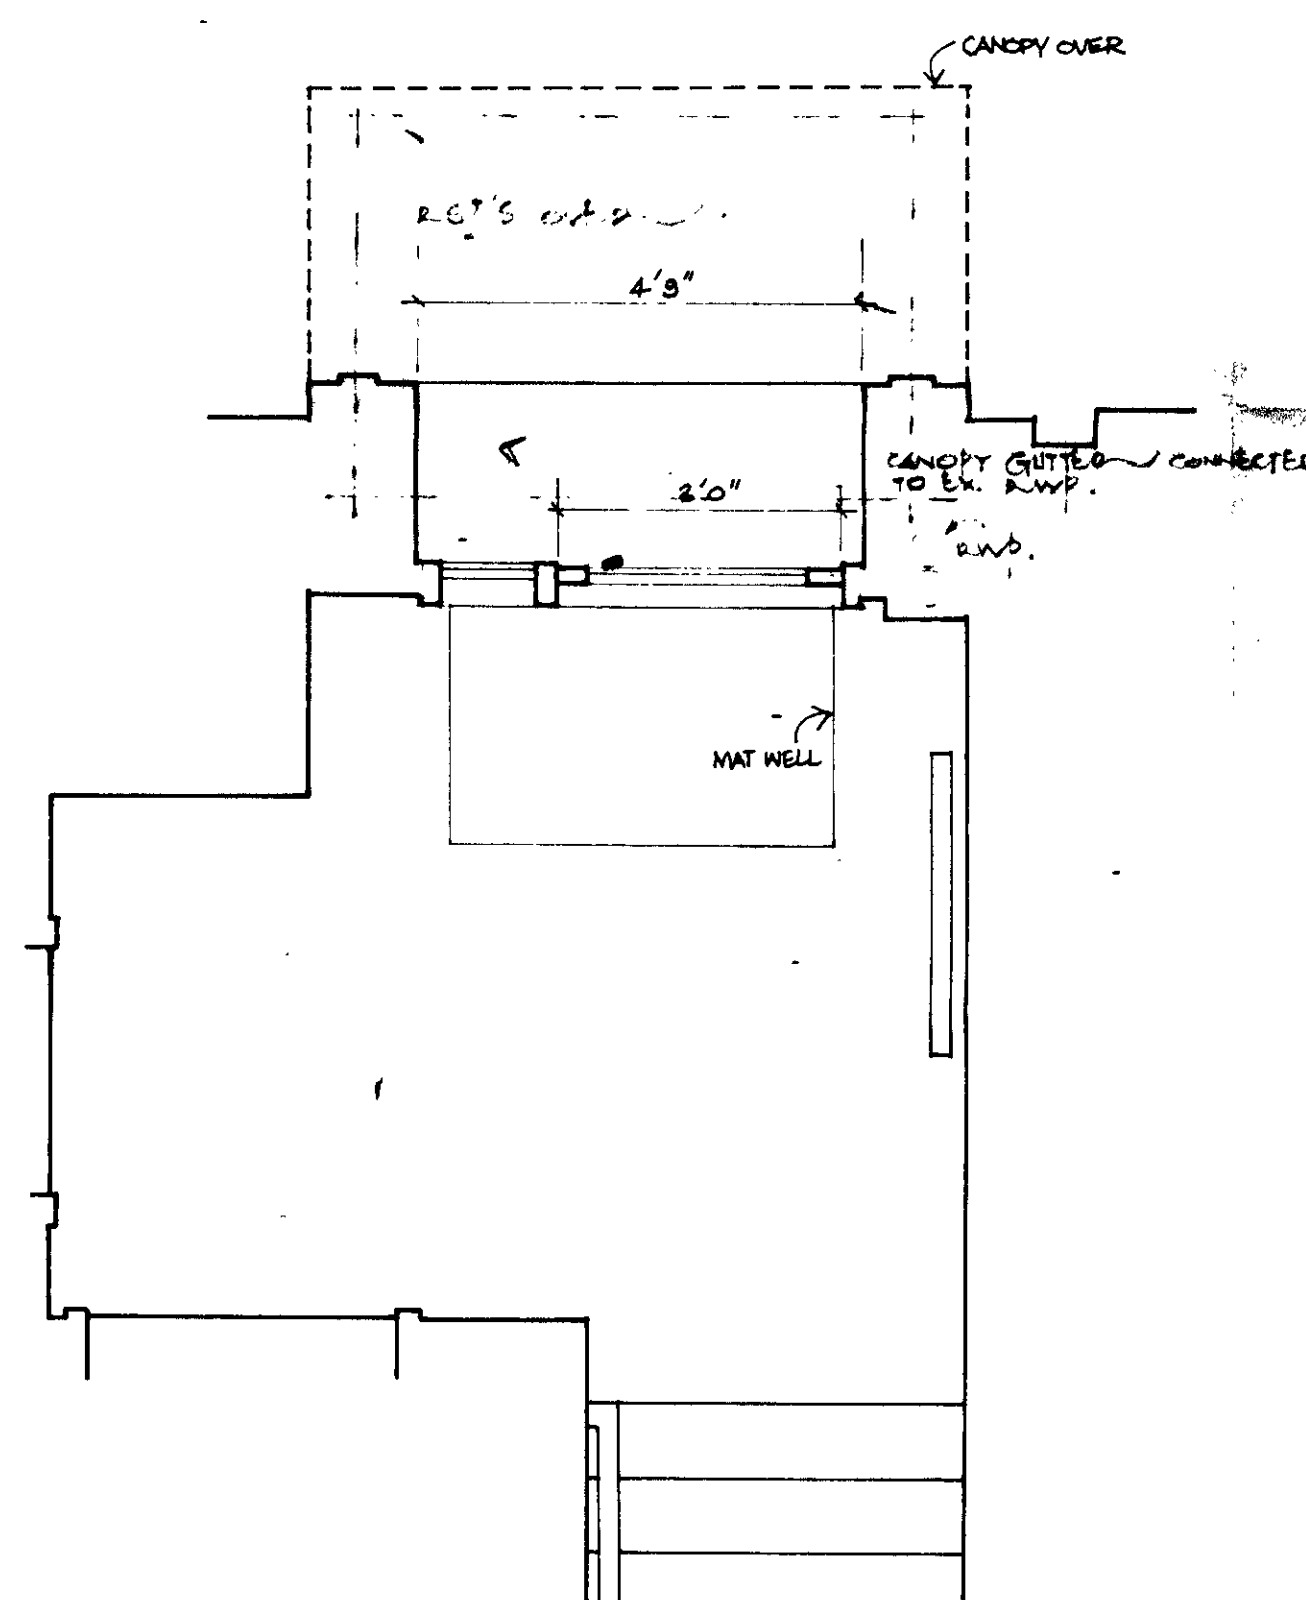

PLAN

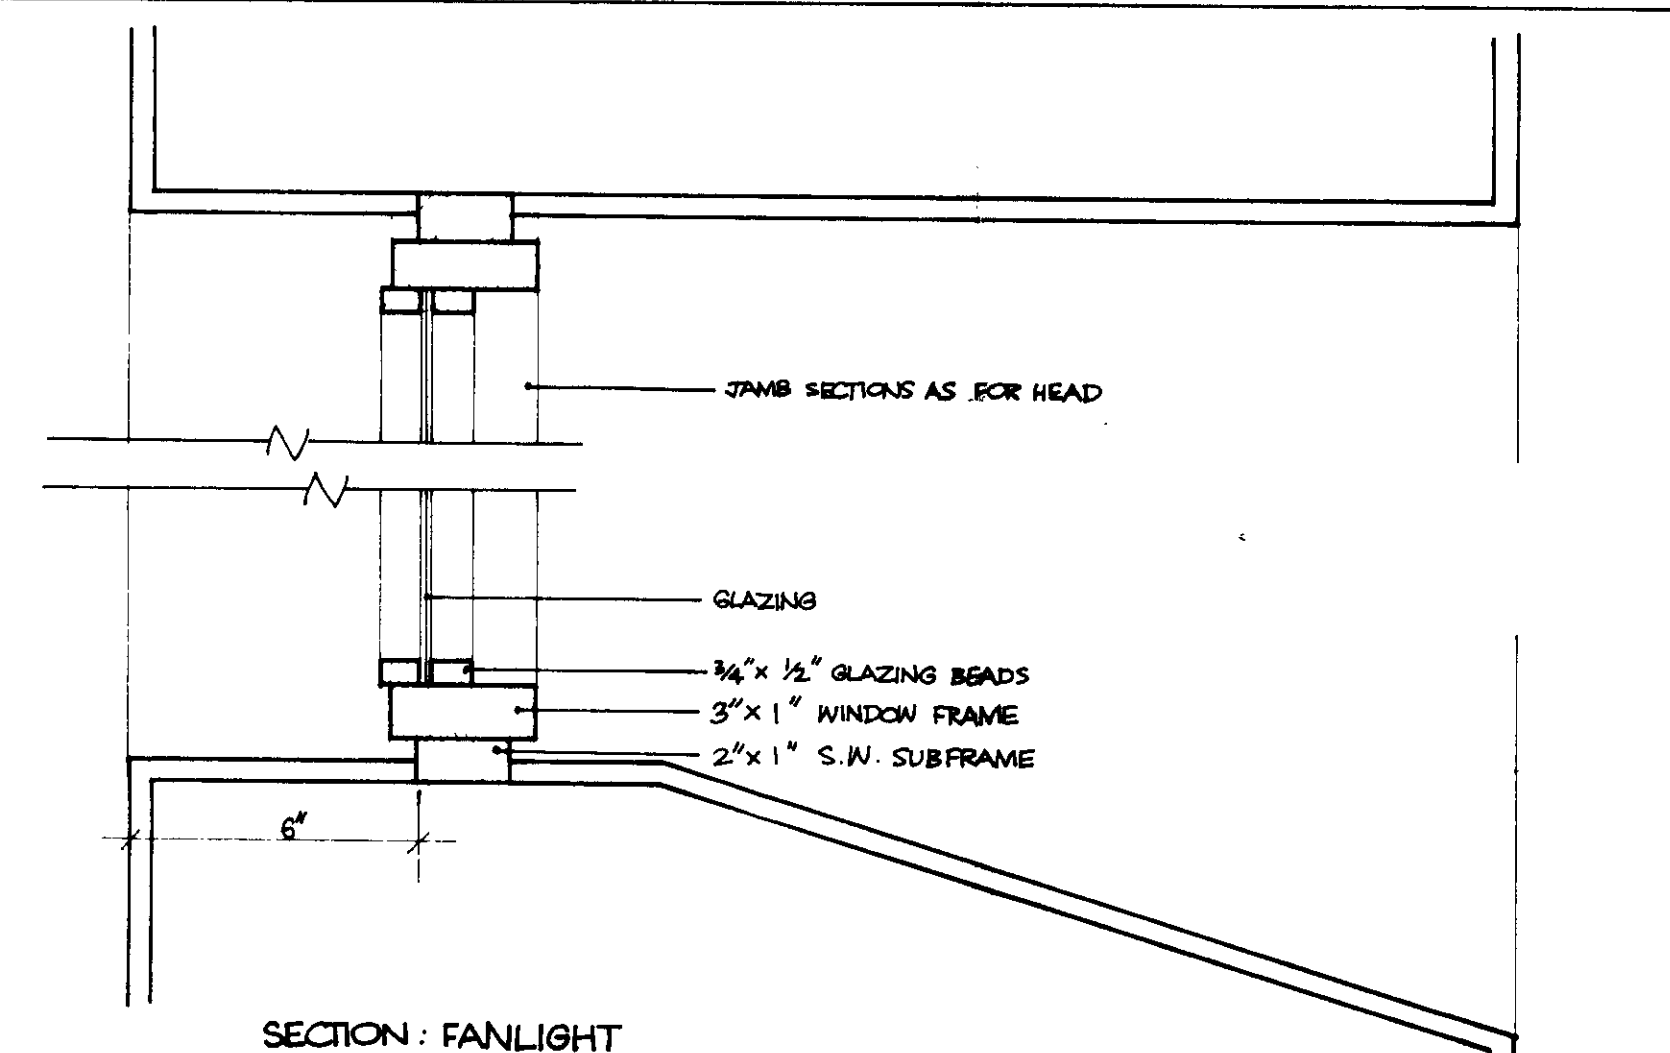

SECTION: FANLIGHT

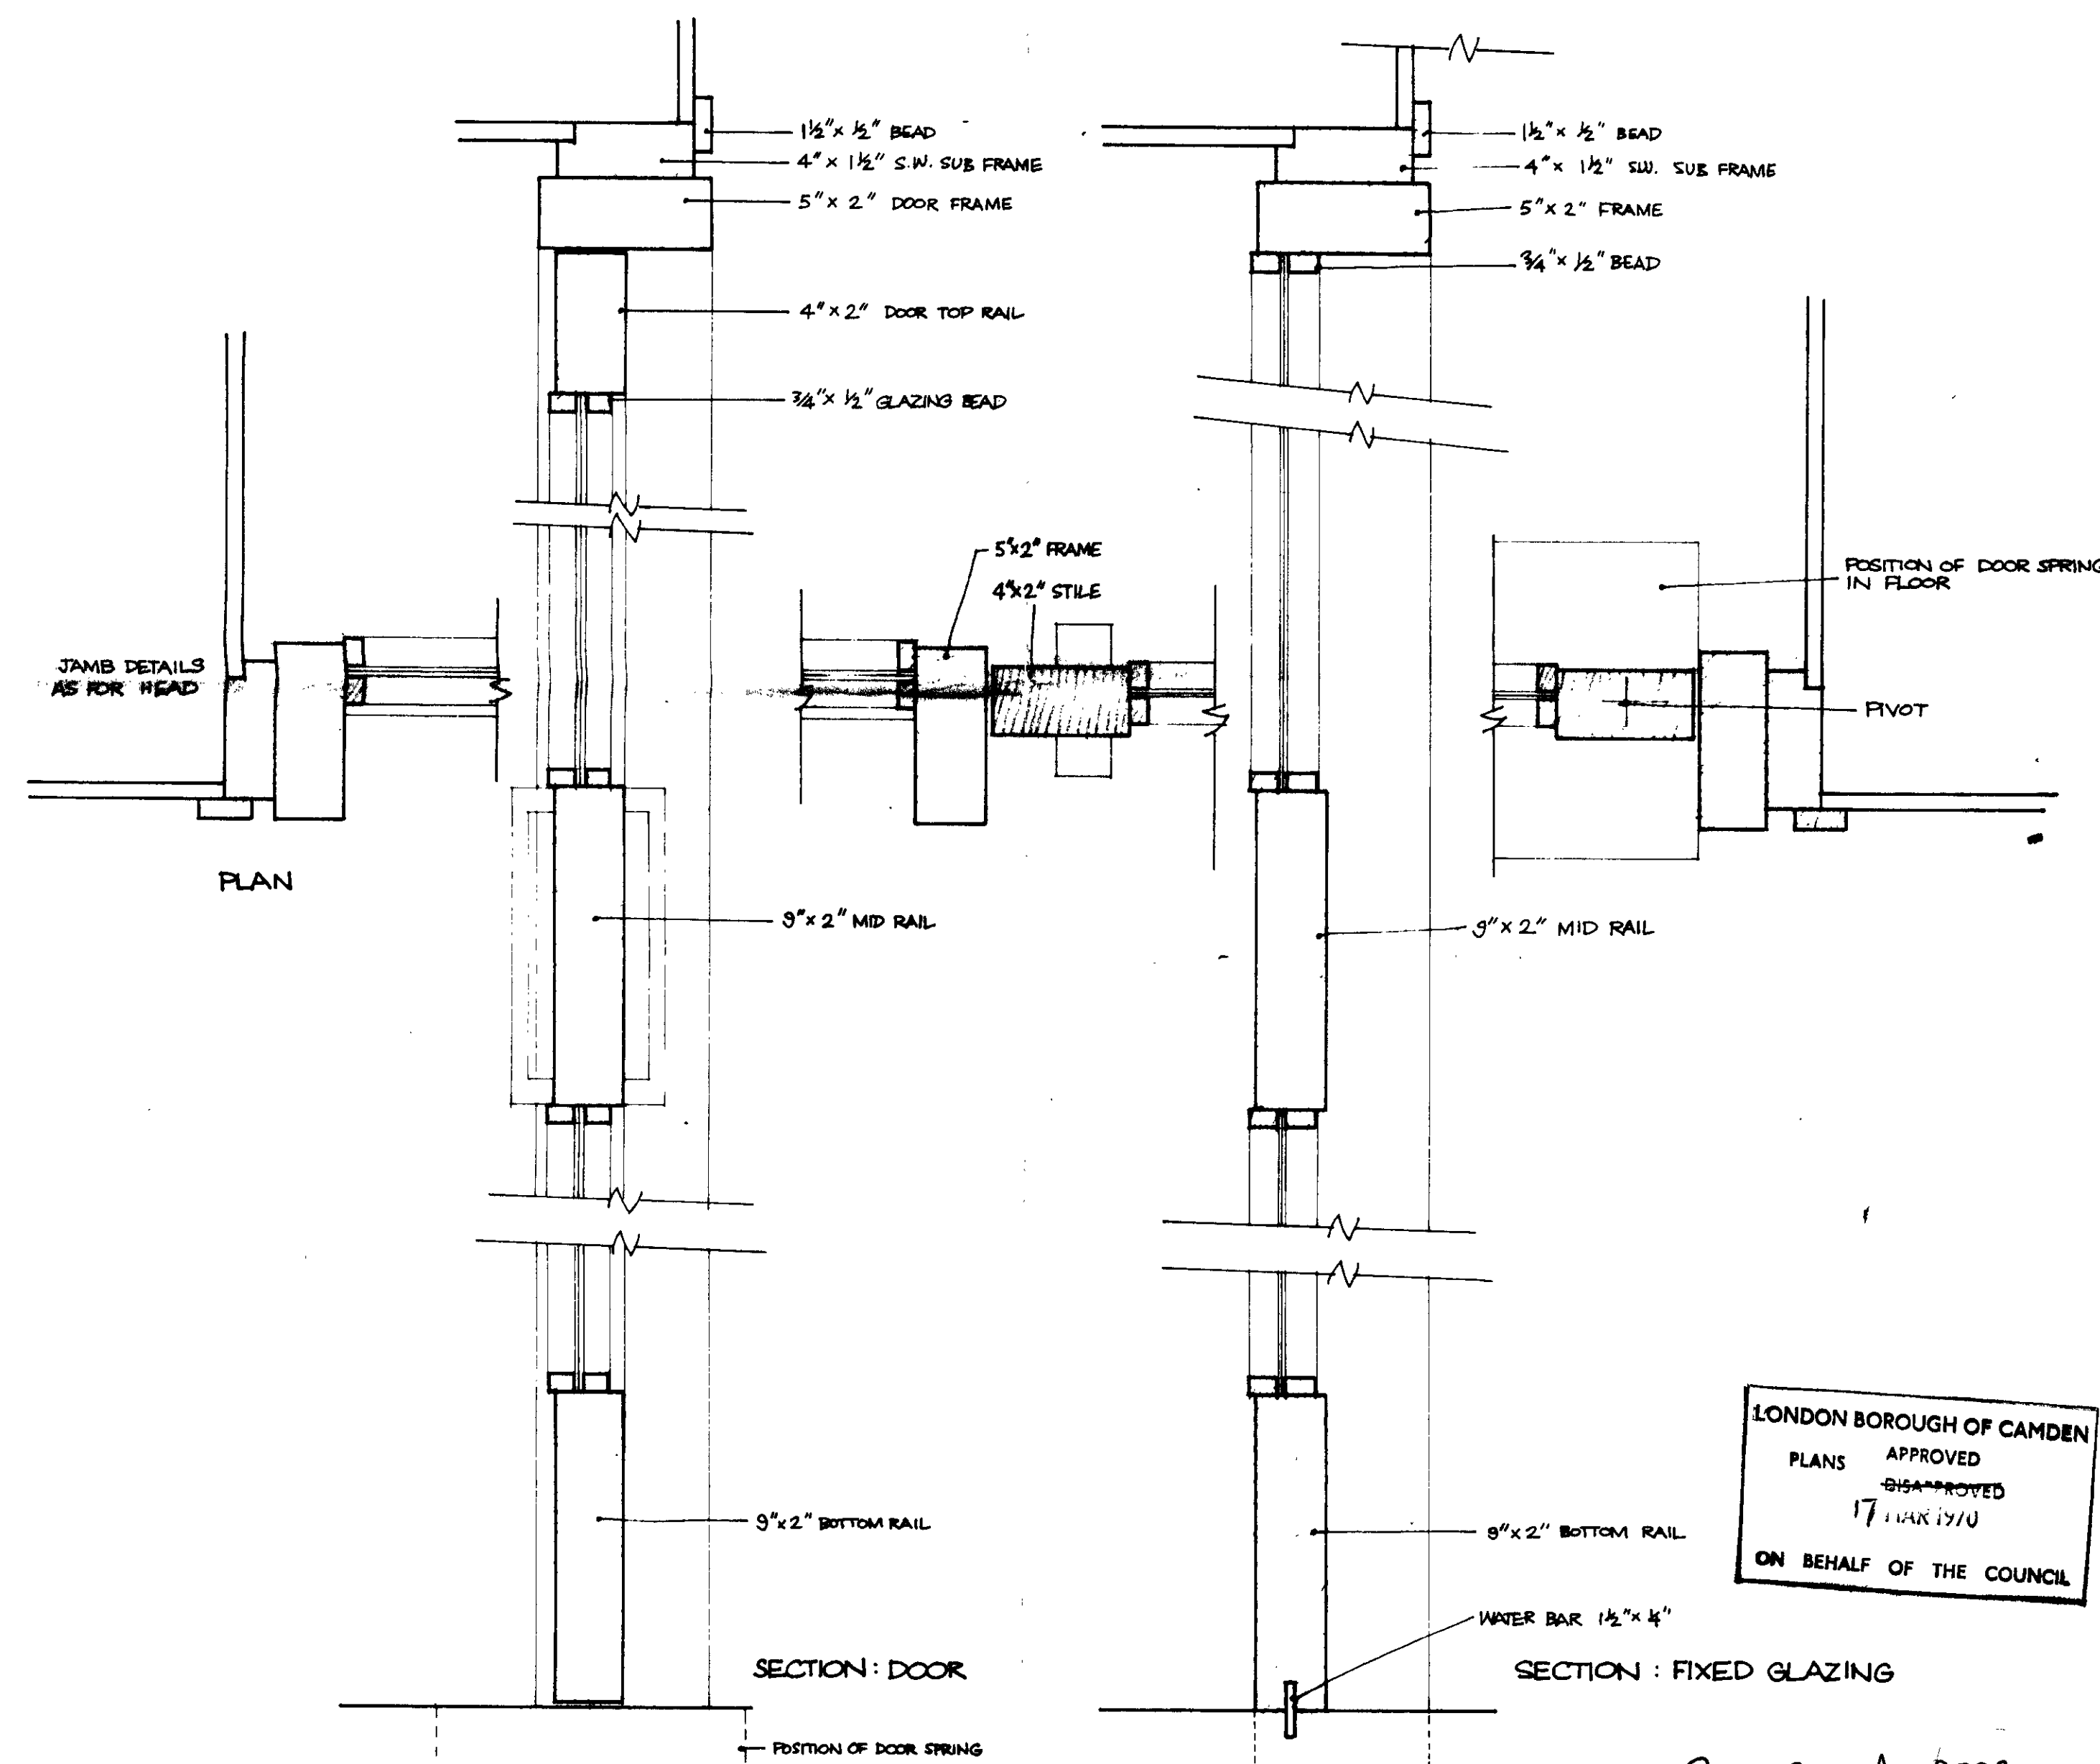

SECTION: DOOR

SECTION: FIXED GLAZING

LONDON BOROUGH OF CAMDEN
PLANS APPROVED
17 MAR 1970
ON BEHALF OF THE COUNCIL

P13 34 A 8329

job	114-116 CHARING CROSS RD. W.C.	scale	1/2"=1'0" & 4 F.S.
date	8/12/69	date	8/12/69
drawn by	100100100	drawn by	100100100
detail	NEW ENTRANCE DOOR & FANLIGHT	detail	51900/7

RAYMOND J GECIL & PARTNERS CHARTERED ARCHITECTS
1 Haddon St Regent St London W1R 7LE 01-734 0831