

H.M. LAND REGISTRY

TITLE NUMBER

NGL 606392

ORDNANCE SURVEY
PLAN REFERENCE

COUNTY SHEET
GREATER LONDON


NATIONAL GRID
TQ 2981

SECTION
A D

Scale: 1:1250

© Crown copyright 1974

Old Reference LN VII 63 A8D

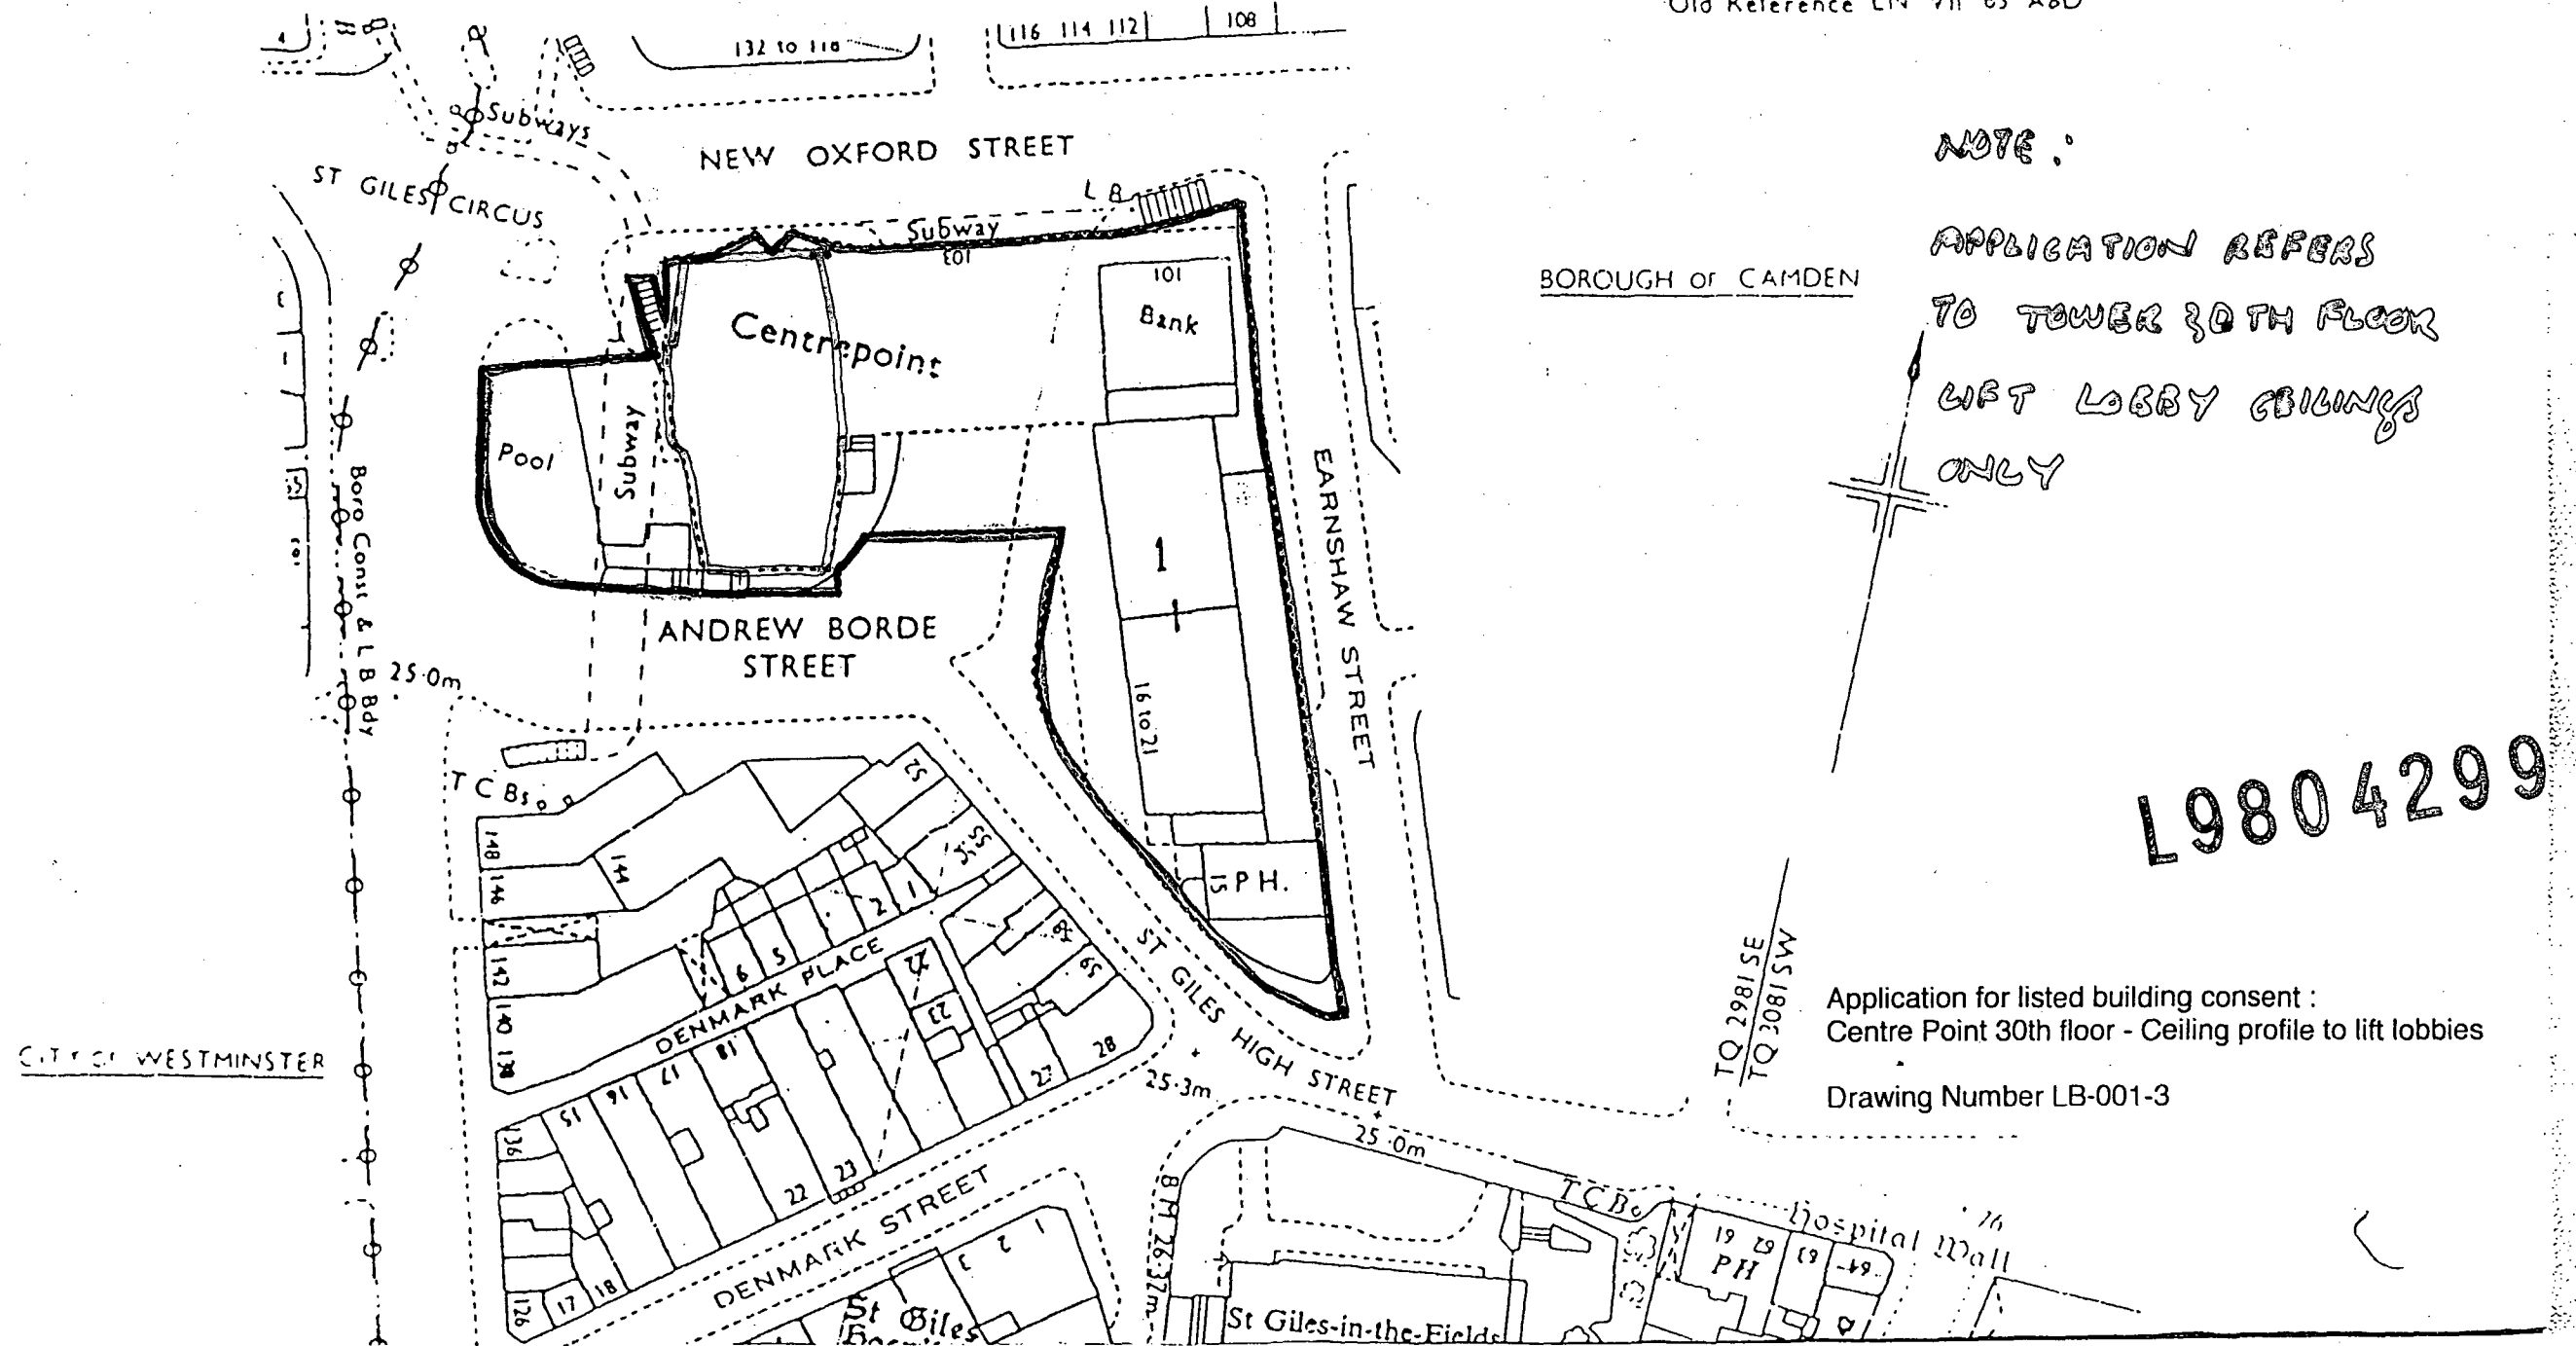

NOTE:

APPLICATION REFERS
TO TOWER 30TH FLOOR
LIFT LOBBY CEILING
ONLY

L9804299

Application for listed building consent:
Centre Point 30th floor - Ceiling profile to lift lobbies

Drawing Number LB-001-3