

Reproduced from the OS map with the permission of the Controller of H.M.S.O. Licence No. LA086339.

London Borough of Camden

Environment Department
 Town Hall Extension
 Argyle Street Entrance
 London WC1H 8EQ

Centre Point
 103 New Oxford Street, WC1.

H.M. LAND REGISTRY

TITLE NUMBER

NGL 606392

ORDNANCE SURVEY
PLAN REFERENCE

COUNTY SHEET
GREATER LONDON


NATIONAL GRID
TQ 2981

SECTION
A D

Scale: 1:1250

© Crown copyright 1974

Old Reference LN VII 63 A8D

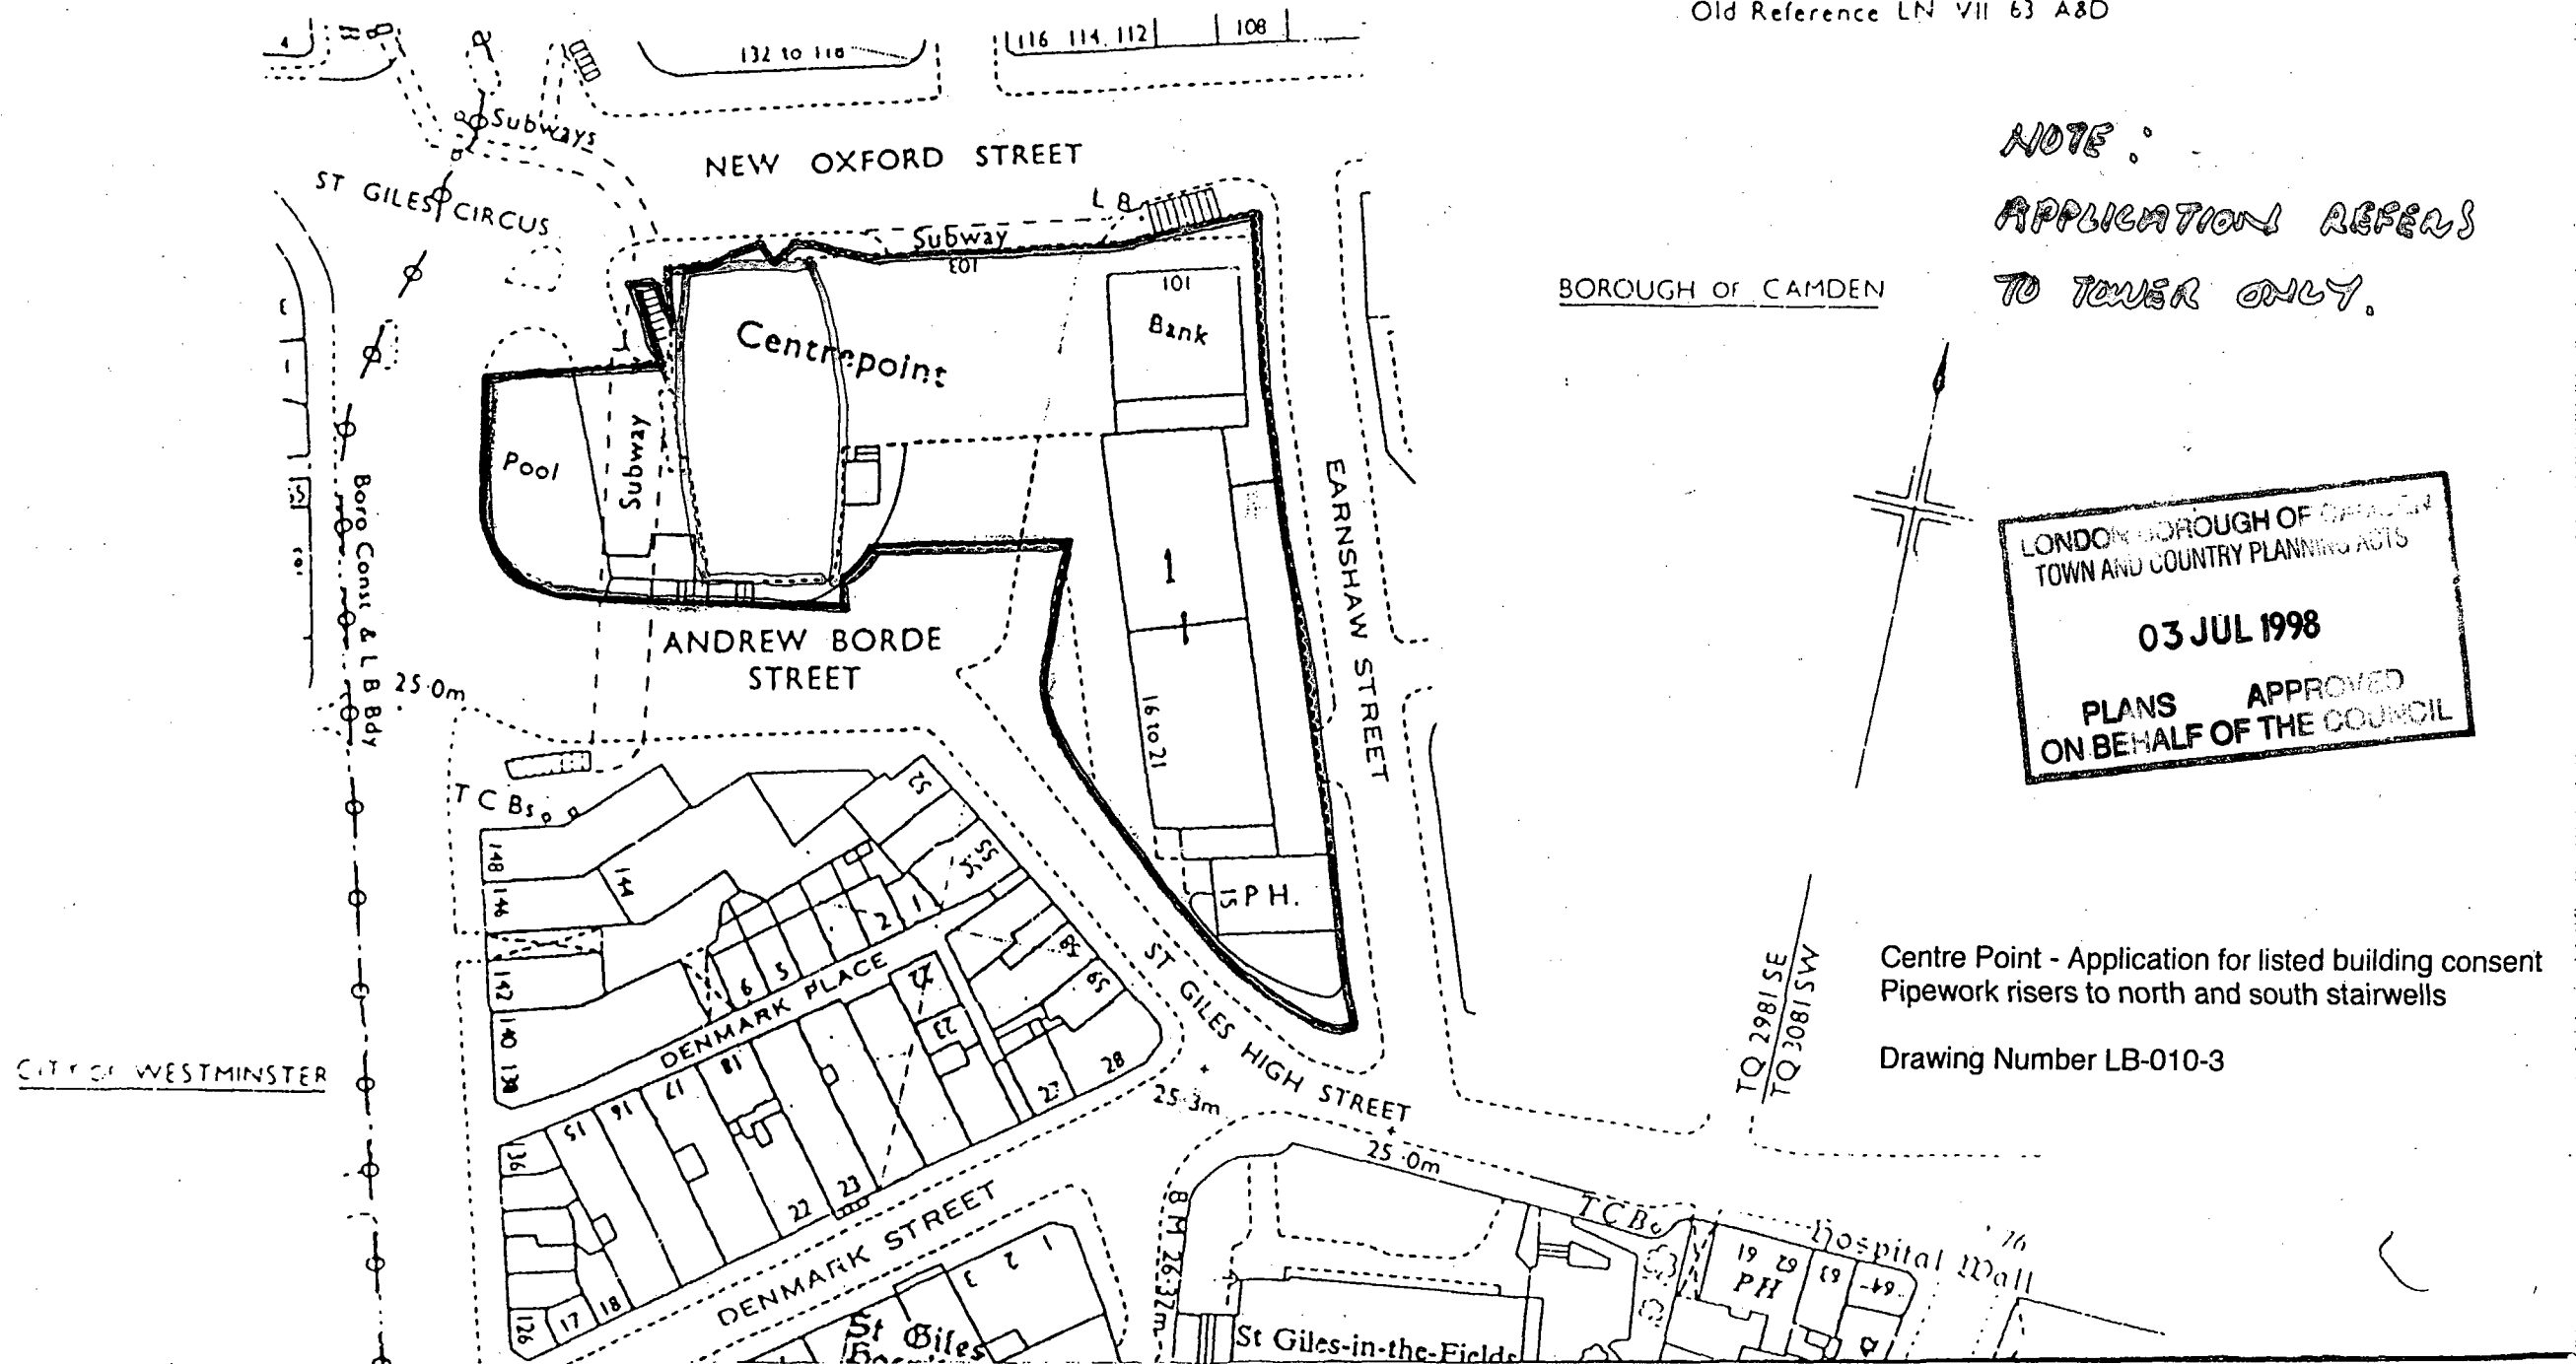

NOTE:
APPLICATION REFERS
TO TOWER ONLY.

LONDON BOROUGH OF CAMDEN
TOWN AND COUNTRY PLANNING ACTS
03 JUL 1998
PLANS APPROVED
ON BEHALF OF THE COUNCIL

Centre Point - Application for listed building consent
Pipework risers to north and south stairwells

Drawing Number LB-010-3