

PROPOSED ALTERATIONS & ADDITIONS


TO BE CARRIED OUT AT

10, DENMARK STR, W.C. 2.


SCALE - 1/8" TO 1 FOOT

APPROVED BY
ARCHITECTS
NO. 1009-100-100


PRESENTED TO
J. J. J. J.
TOWN PLANNING AND BUILDING
REGULATION COMMITTEE (Am)
10/10/57

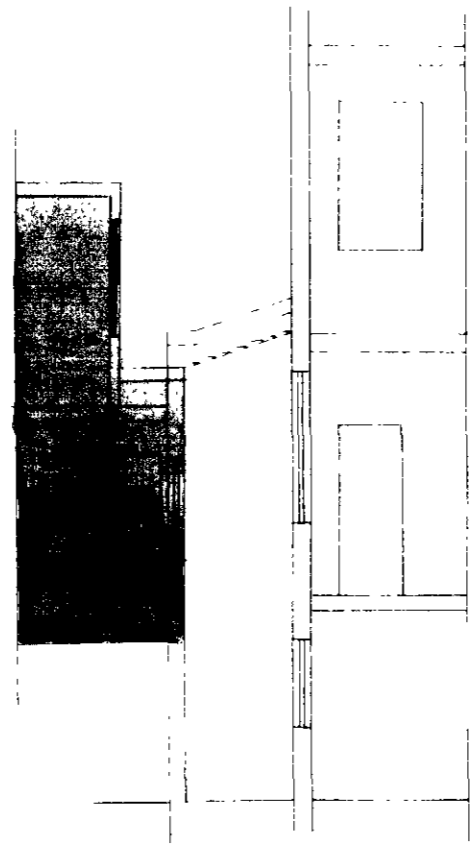


SECTION A-A

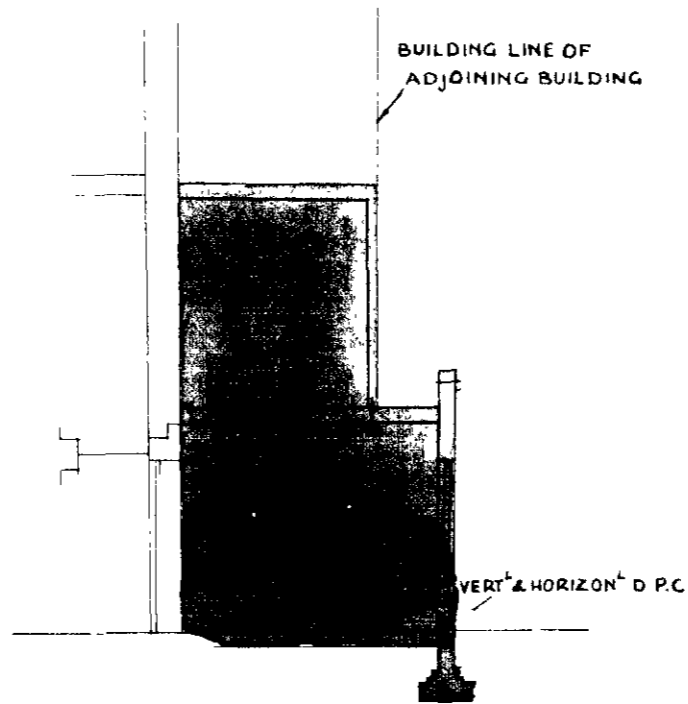


SECTION B-B

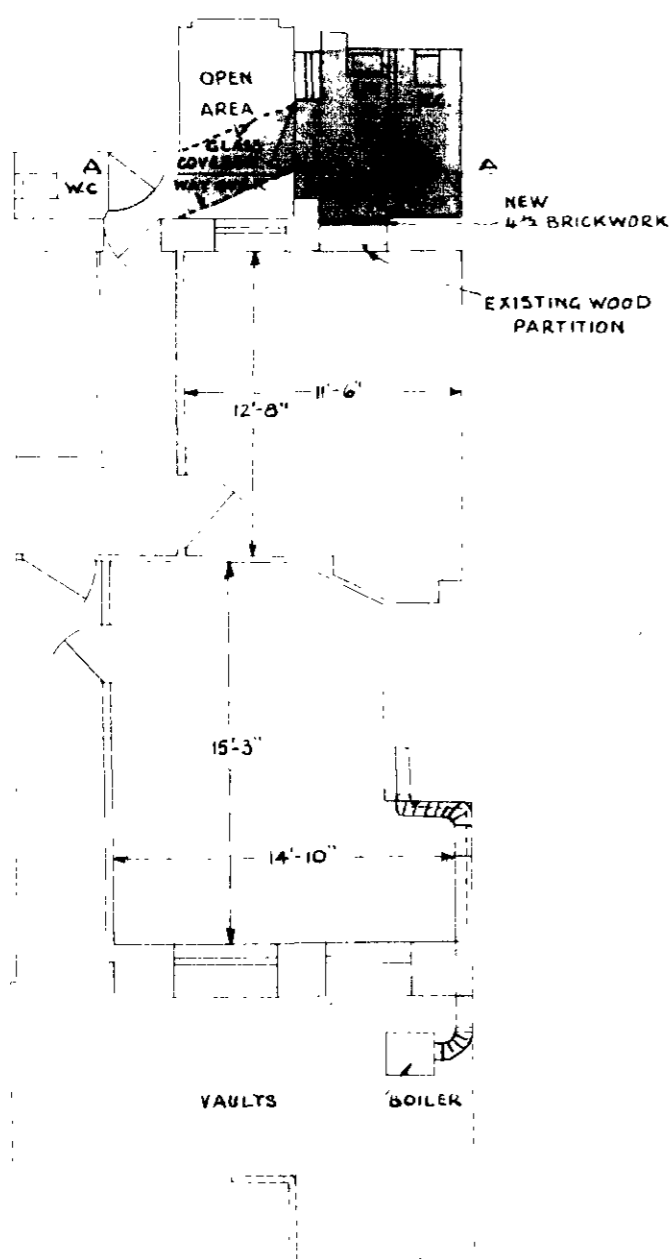

BASEMENT

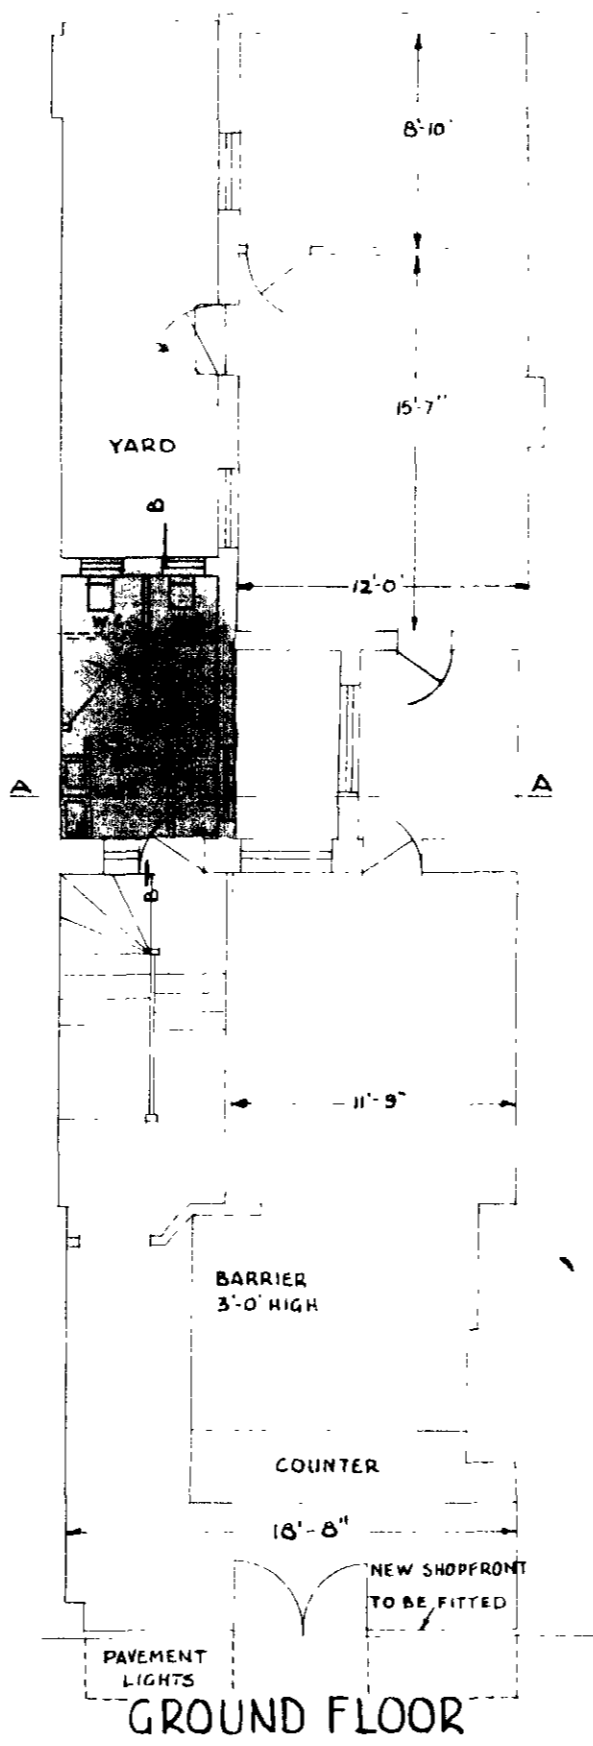

GROUND FLOOR

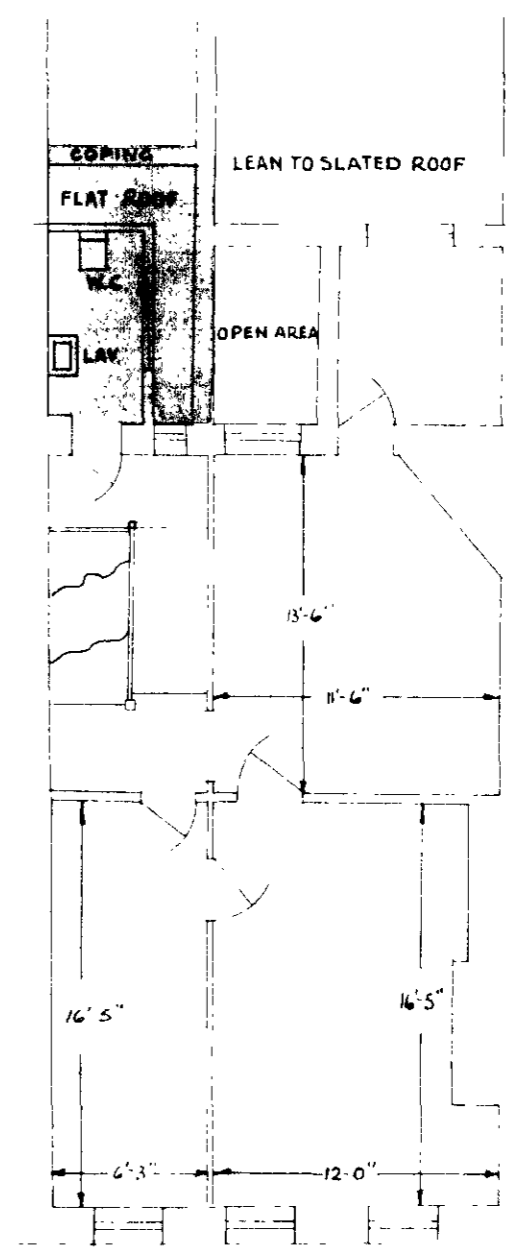

FIRST FLOOR