

alteration of
facade and
ad libitum of masonry
work


NB. Adjunct building on
side will be taller
right hand facing -
left hand side at
2nd floor level. See
photograph.

LONDON BOROUGH OF CAMDEN
TOWN AND COUNTRY PLANNING ACTS
- 5 OCT 1982
PLANS ~~NOT APPROVED~~ APPROVED
ON BEHALF OF THE COUNCIL

CTP/P13/GX/B/34550(R)



129 4 FULFORD ST. WC2

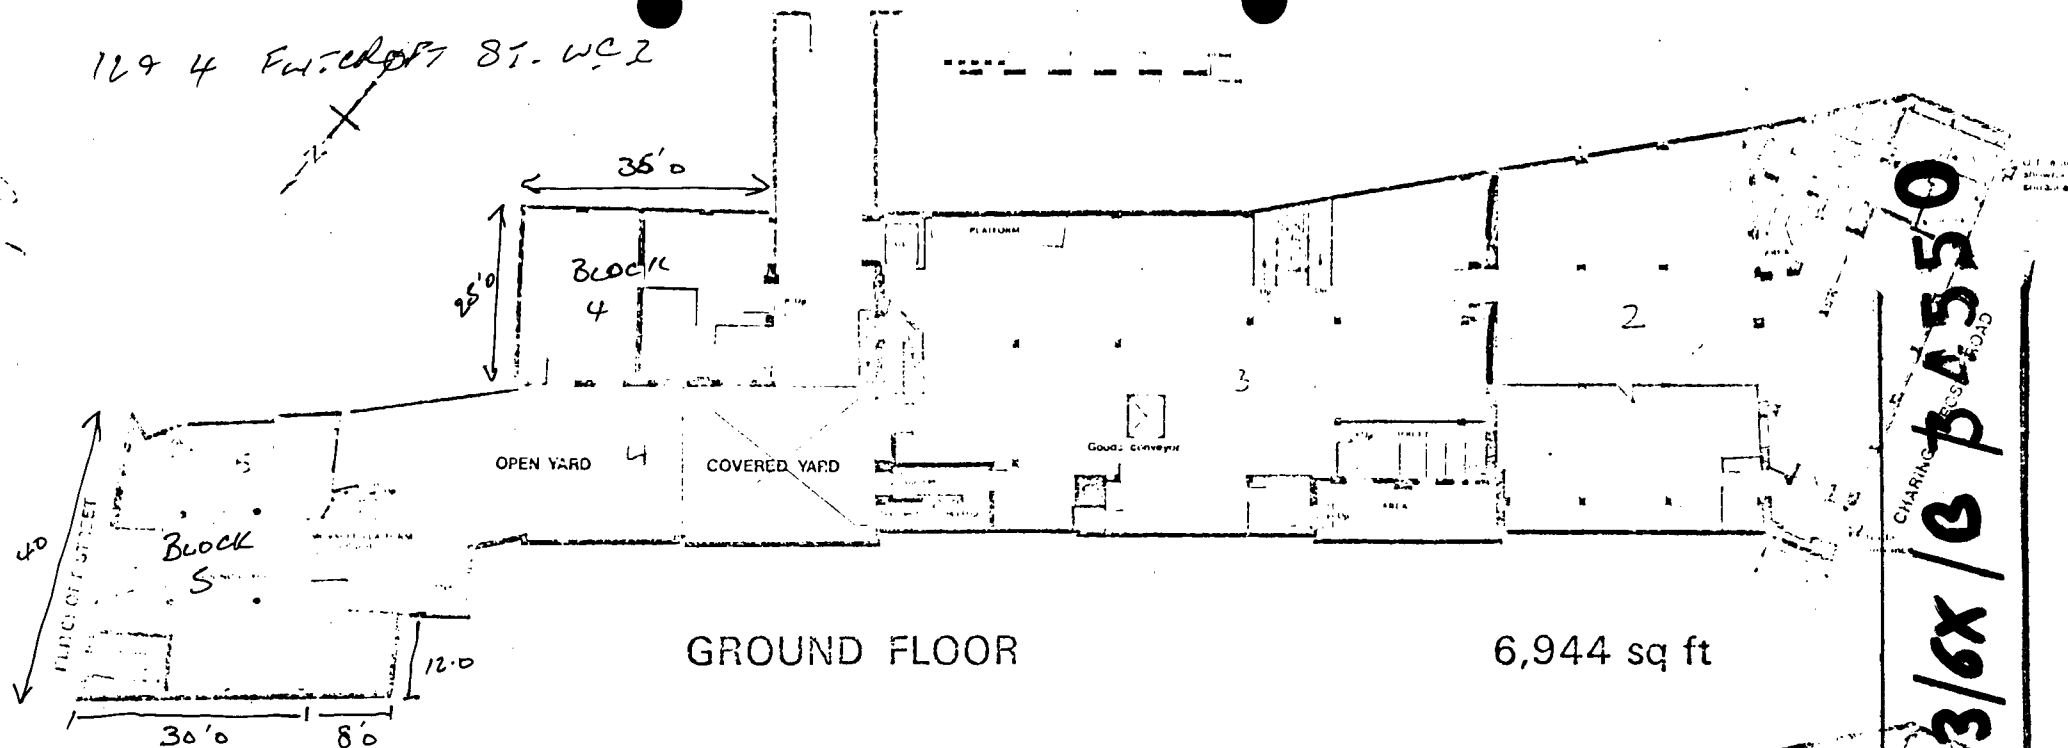

GROUND FLOOR

6,944 sq ft

BASEMENT



4,615 sq ft

LONDON BOROUGH OF CAMDEN
TOWN AND COUNTRY PLANNING ACTS
- 5 OCT 1982
PLANS ~~NOT APPROVED~~ APPROVED
ON BEHALF OF THE COUNCIL

CTP/103/6X/0 p. 550

WILLIAMS & WILKINS
LONDON

1244 HITCHCOCK ST. W.C.

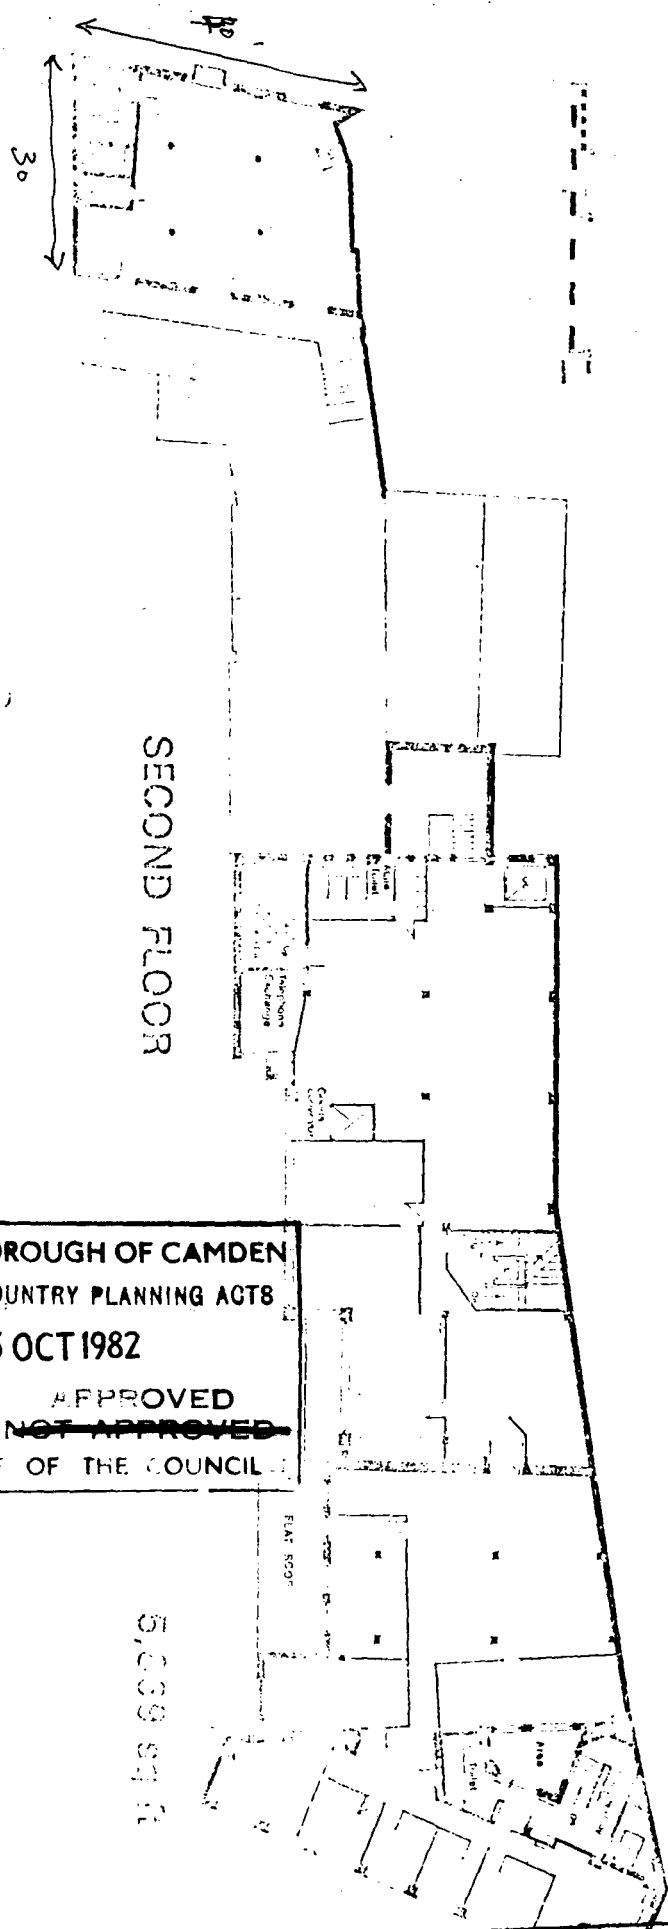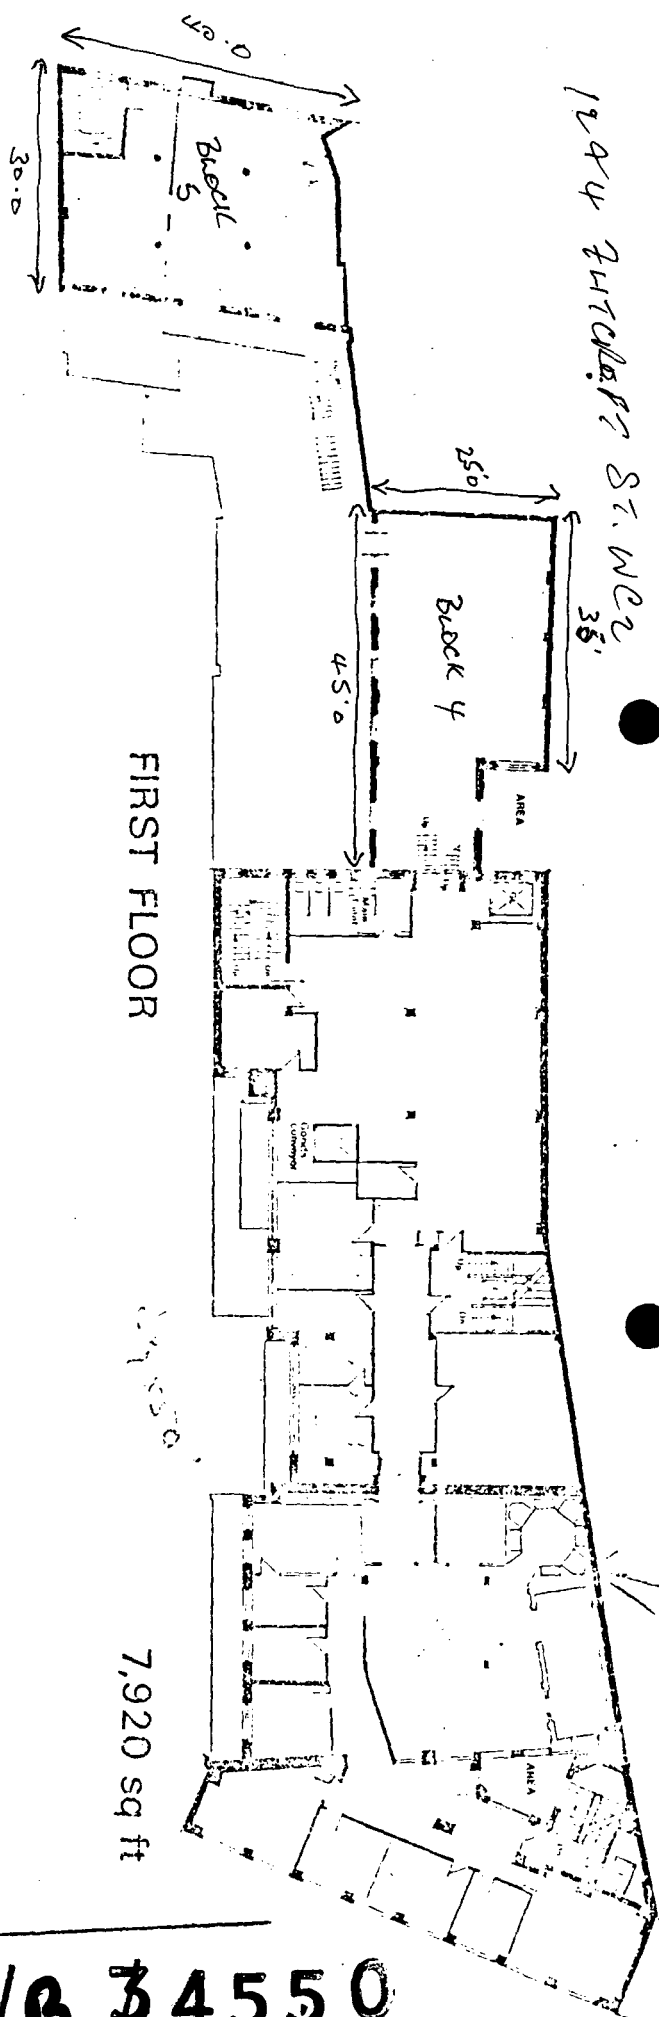

LONDON BOROUGH OF CAMDEN
TOWN AND COUNTRY PLANNING ACTS
- 5 OCT 1982
PLANS ~~NOT APPROVED~~ APPROVED
ON BEHALF OF THE COUNCIL

CTP/113/6X/B \$4550