[illegible]

NOTES

CONTRACTORS MUST VERIFY ALL DIMENSIONS AT THE JOB BEFORE COMMENCING ANY WORK OR MAKING ANY SHOP DRAWINGS. FIGURED DIMENSIONS ARE TO BE USED IN PREFERENCE TO SCALED DIMENSIONS. IF THIS DRAWING EXCEEDS THE QUANTITIES TAKEN IN ANY WAY THE ARCHITECTS ARE TO BE INFORMED BEFORE THE WORK IS PUT IN HAND.

R Seifert and Partners
chartered architects

THIRTY FOUR RED LION SQUARE
LONDON WC1 01-242-1644

JOB
199-206 HIGH HOLBORN
2-8 NEWTON STREET

TITLE
BASEMENT PLAN

4
39
DRAWN
SCALE 1/200
DATE OCT. 75

DRAWING No.
1115 / 2404

REV No.	A
---------	---

P14 30 C 18694
HB 79

REVISIONS

[illegible]

NOTES

CONTRACTORS MUST VERIFY ALL DIMENSIONS AT THE JOB BEFORE COMMENCING ANY WORK OR MAKING ANY SHOP DRAWINGS.

FIGURED DIMENSIONS ARE TO BE USED IN PREFERENCE TO SCALED DIMENSIONS.

IF THIS DRAWING EXCEEDS THE
QUANTITIES TAKEN IN ANY WAY
THE ARCHITECTS ARE TO BE
INFORMED BEFORE THE WORK IS
PUT IN HAND.

R Seifert and Partners
chartered architects

THIRTY FOUR RED LION SQUARE
LONDON WC1 01-242 1644


JOB
199 - 206 HIGH HOLBORN &
2-8 NEWTON STREET

TITLE
Section A-A

DRAWN
9K R
SCALE 1:200
DATE JUNE 75

DRAWING No.
1115 / 2405

REV. No	A
---------	---

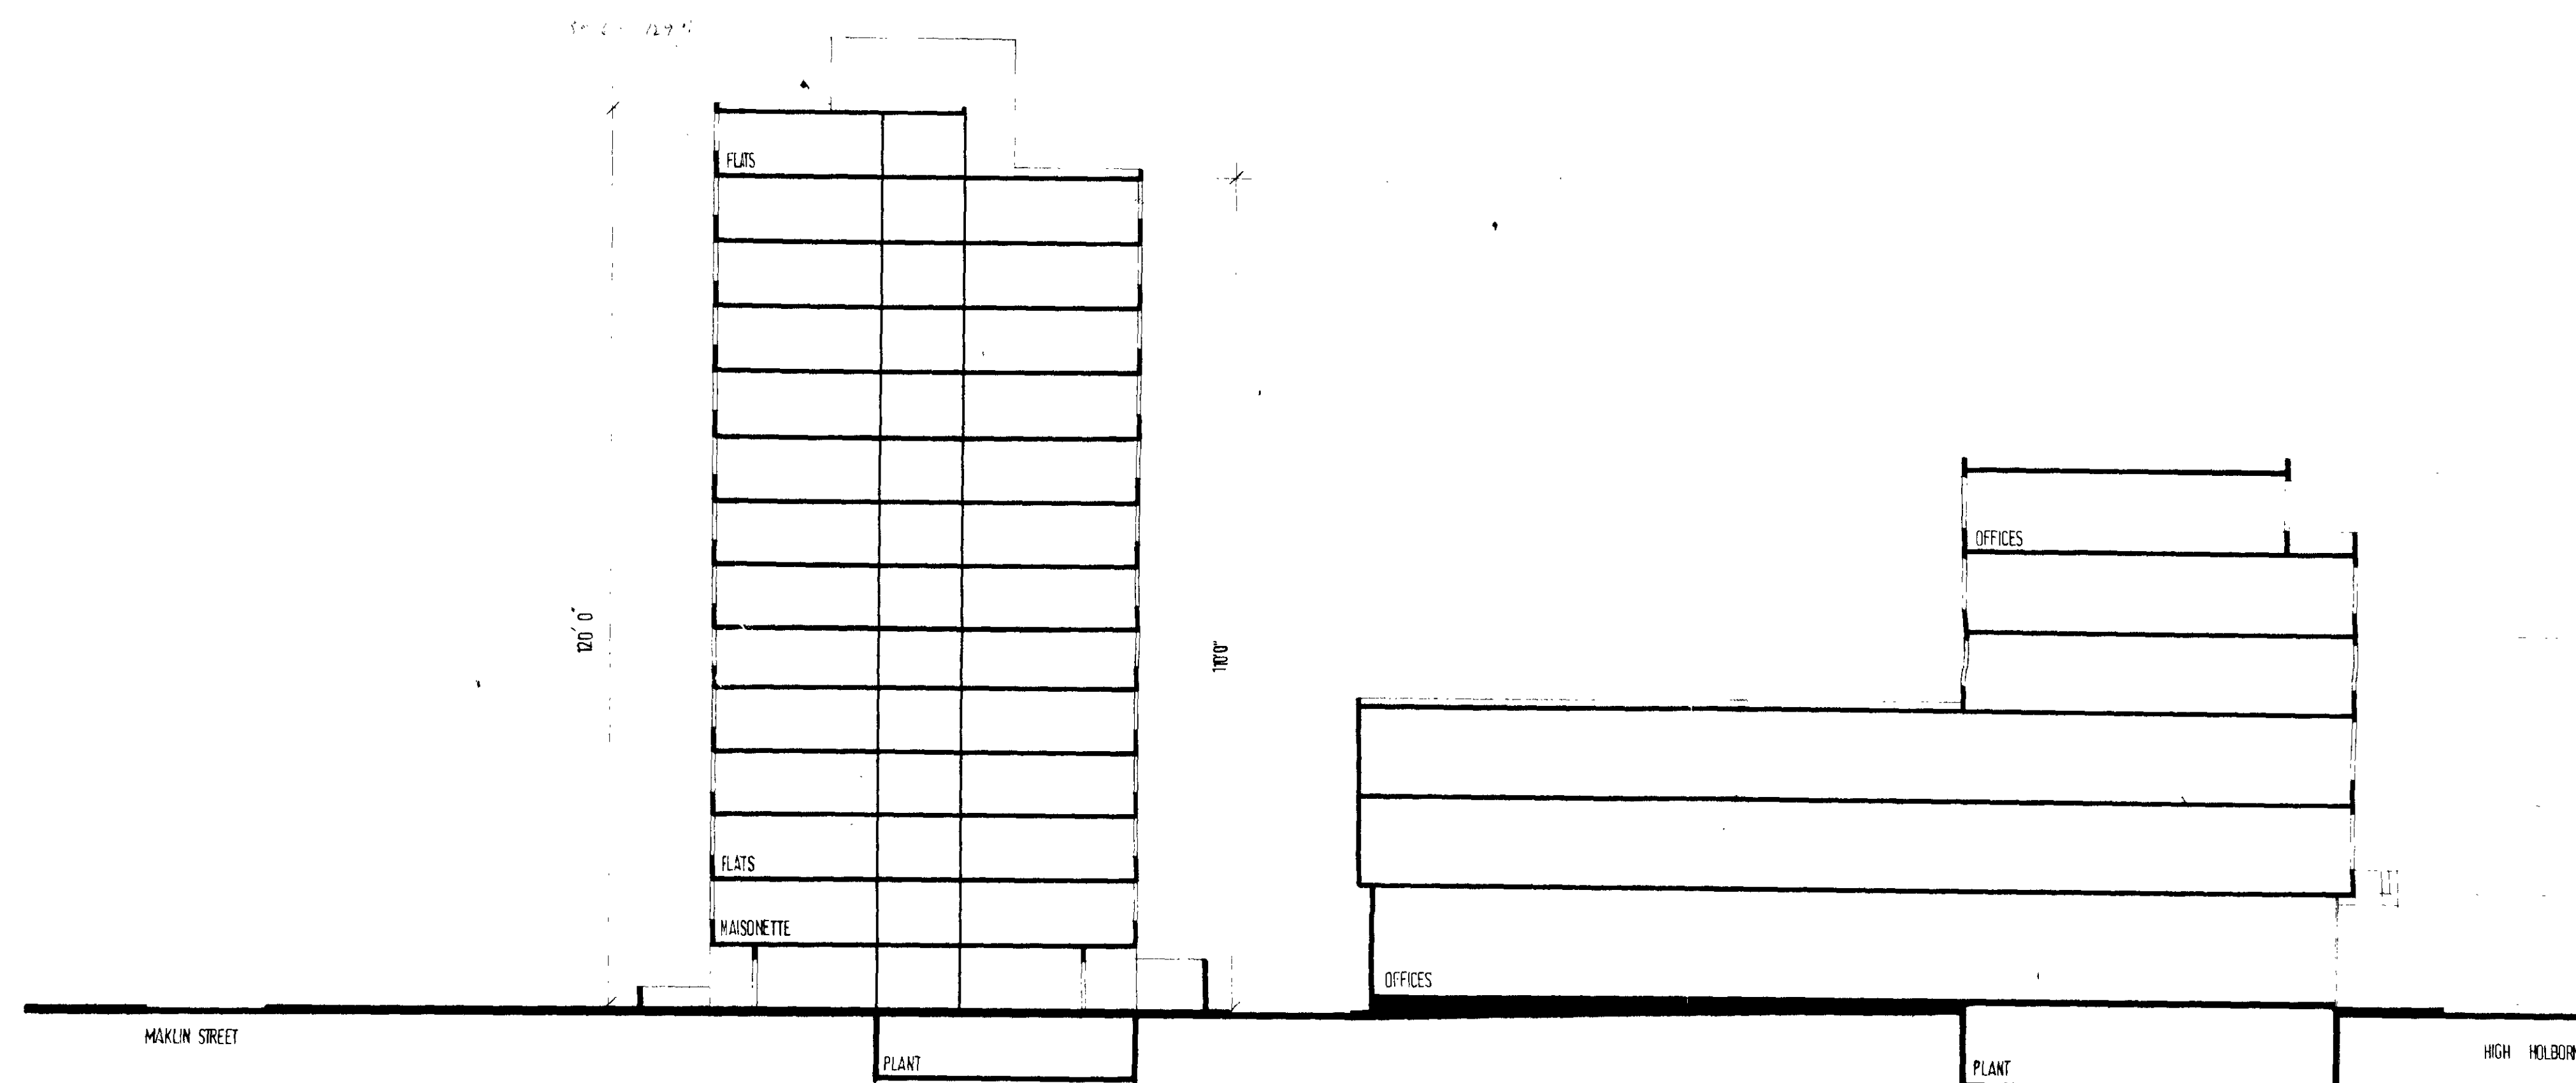


To line up with existing
fascade 199-201 High Holborn

P14 30 C

1869
UR

179

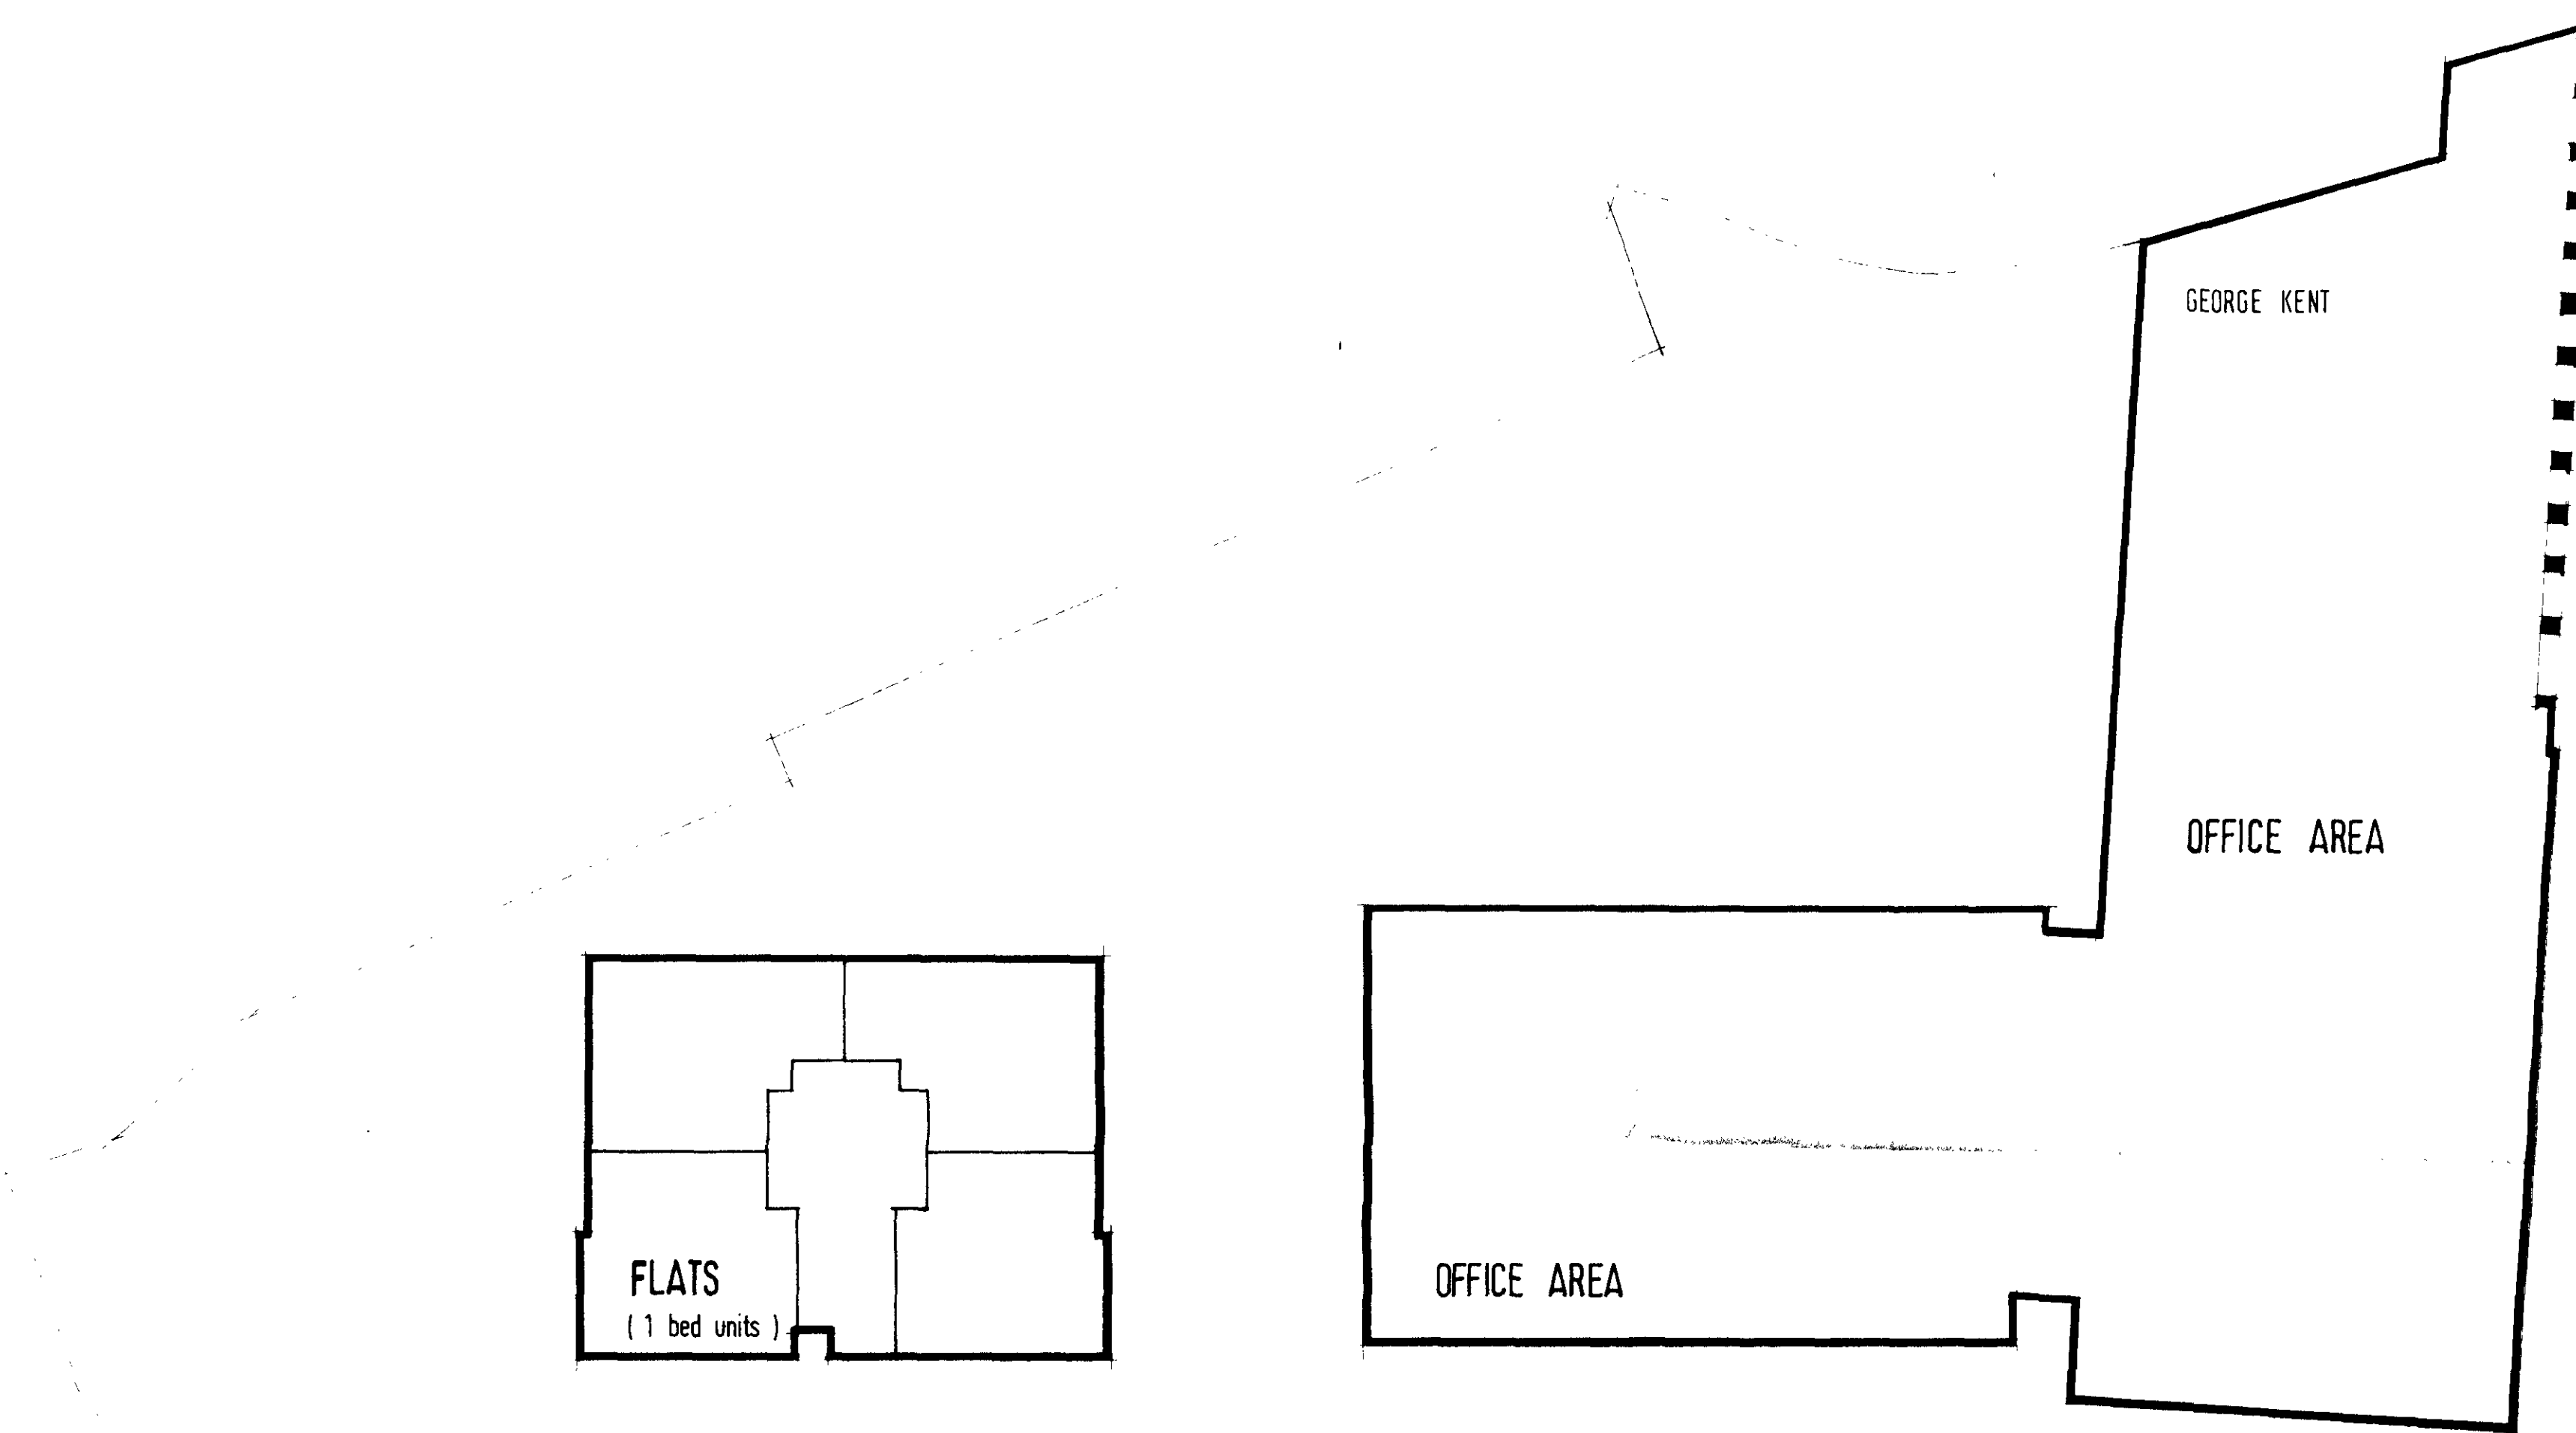[illegible]

NOTES

CONTRACTORS MUST VERIFY ALL DIMENSIONS AT THE JOB BEFORE COMMENCING ANY WORK OR MAKING ANY SHOP DRAWINGS. FIGURED DIMENSIONS ARE TO BE USED IN PREFERENCE TO SCALED DIMENSIONS. IF THIS DRAWING EXCEEDS THE QUANTITIES TAKEN IN ANY WAY THE ARCHITECTS ARE TO BE INFORMED BEFORE THE WORK IS PUT IN HAND.

R Seifert and Partners
chartered architects

THIRTY FOUR RED LION SQUARE
LONDON WC1 01-242-1644

JOB
199-206 HIGH HOLBORN
2-8 NEWTON STREET

TITLE

TYPICAL LOWER FLOORS

DRAWN

SCALE 1/200

DATE OCT. 75


DRAWING No.

1115 / 2402

REV No.

A

1 PM 30 C 18694
HS 799

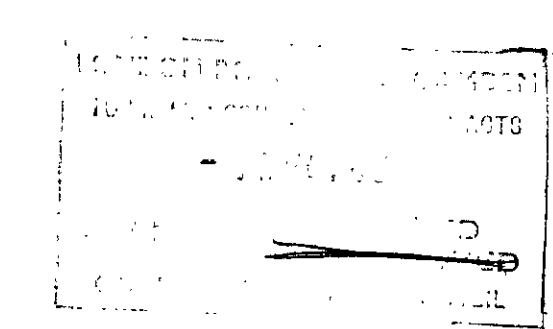

NOTES

CONTRACTORS MUST VERIFY ALL DIMENSIONS AT THE JOB BEFORE COMMENCING ANY WORK OR MAKING ANY SHOP DRAWINGS.

FIGURED DIMENSIONS ARE TO BE USED IN PREFERENCE TO SCALED DIMENSIONS.

IF THIS DRAWING EXCEEDS THE QUANTITIES TAKEN IN ANY WAY THE ARCHITECTS ARE TO BE INFORMED BEFORE THE WORK IS PUT IN HAND.

JOB
199-206 HIGH HOLBORN
2-8 NEWTON STREET

DRAWN

SCALE 1/200

DATE OCT. 75

DRAWING No.	REV No.
1115/2403	A