




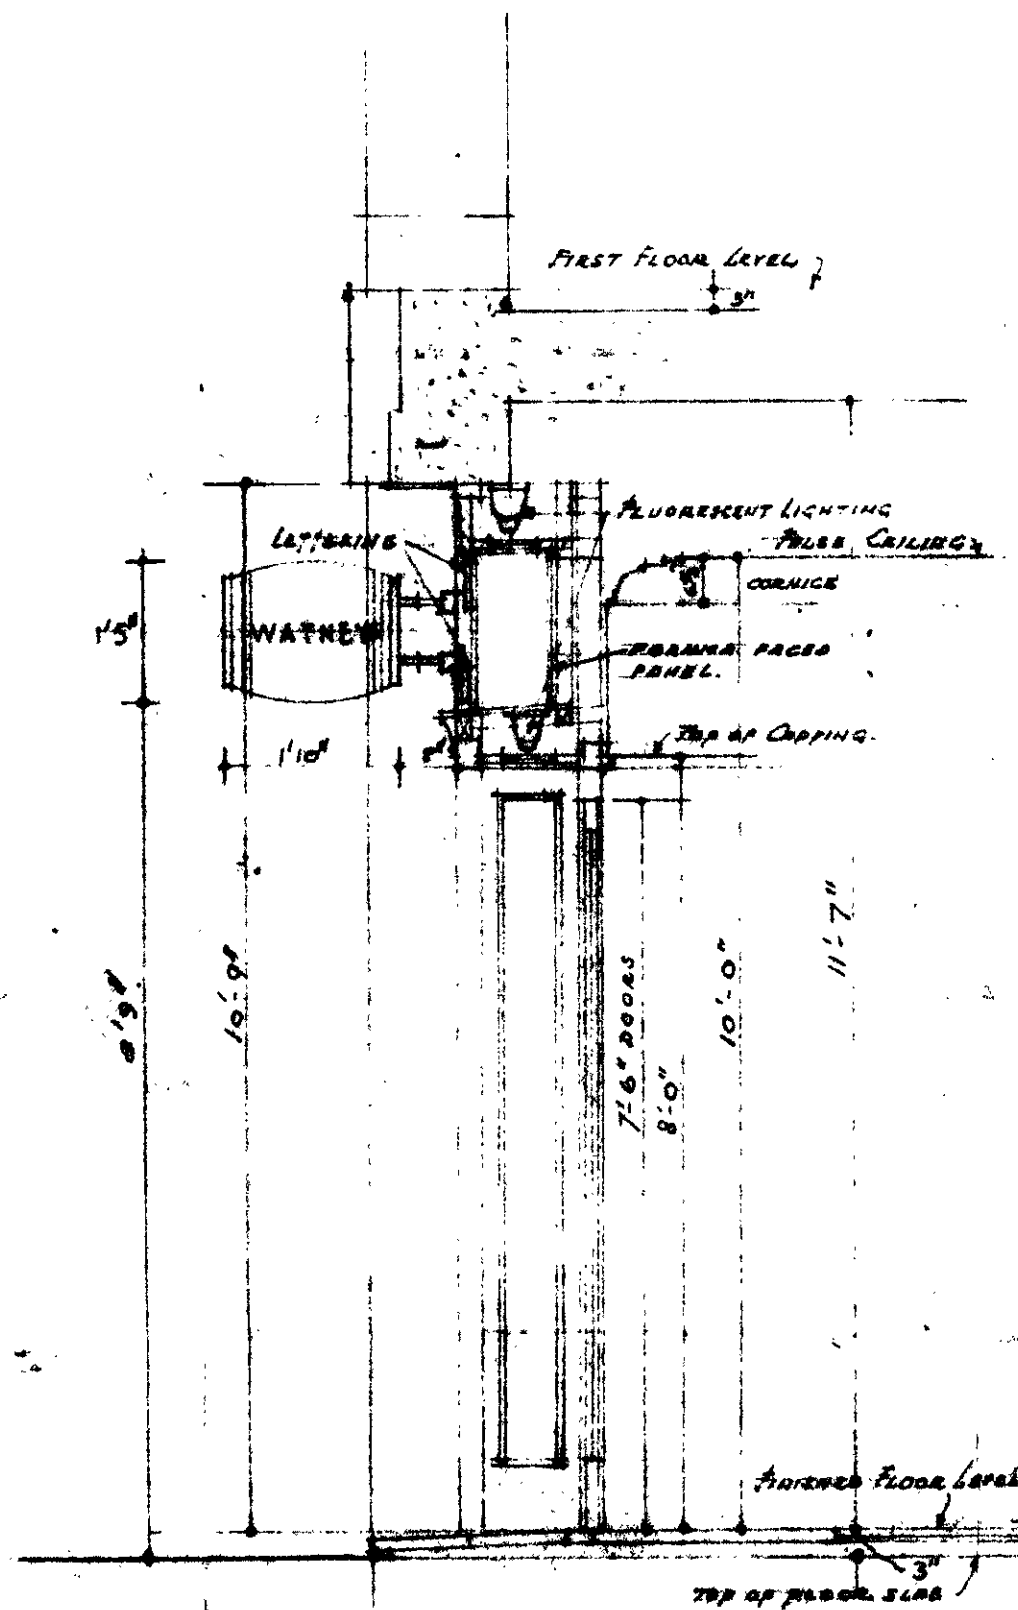


SECTION

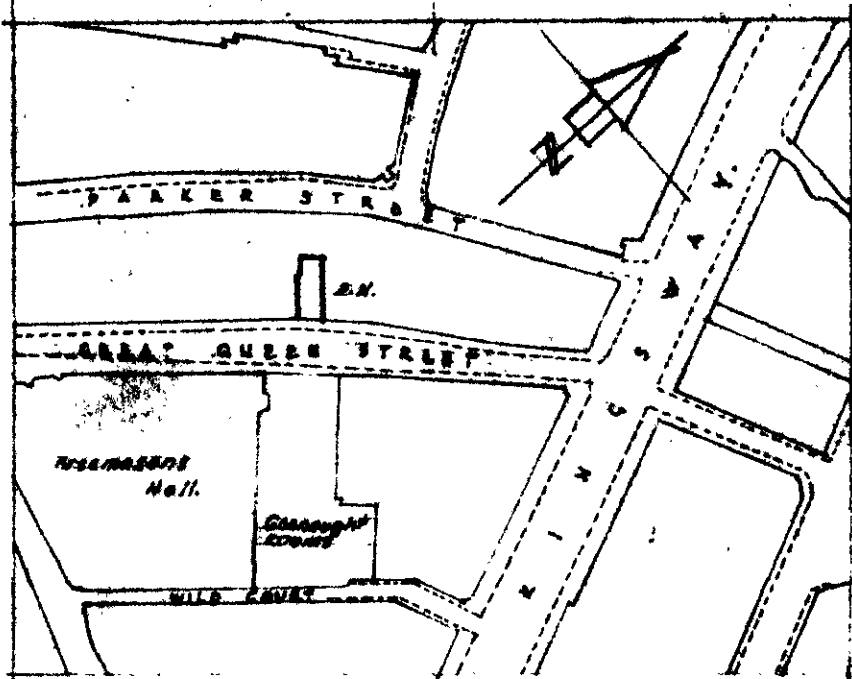

SCALE 1/2 INCH TO 1 FOOT
DRAWING NO 124/470. P.H.P.
J. L. Y. 1960.

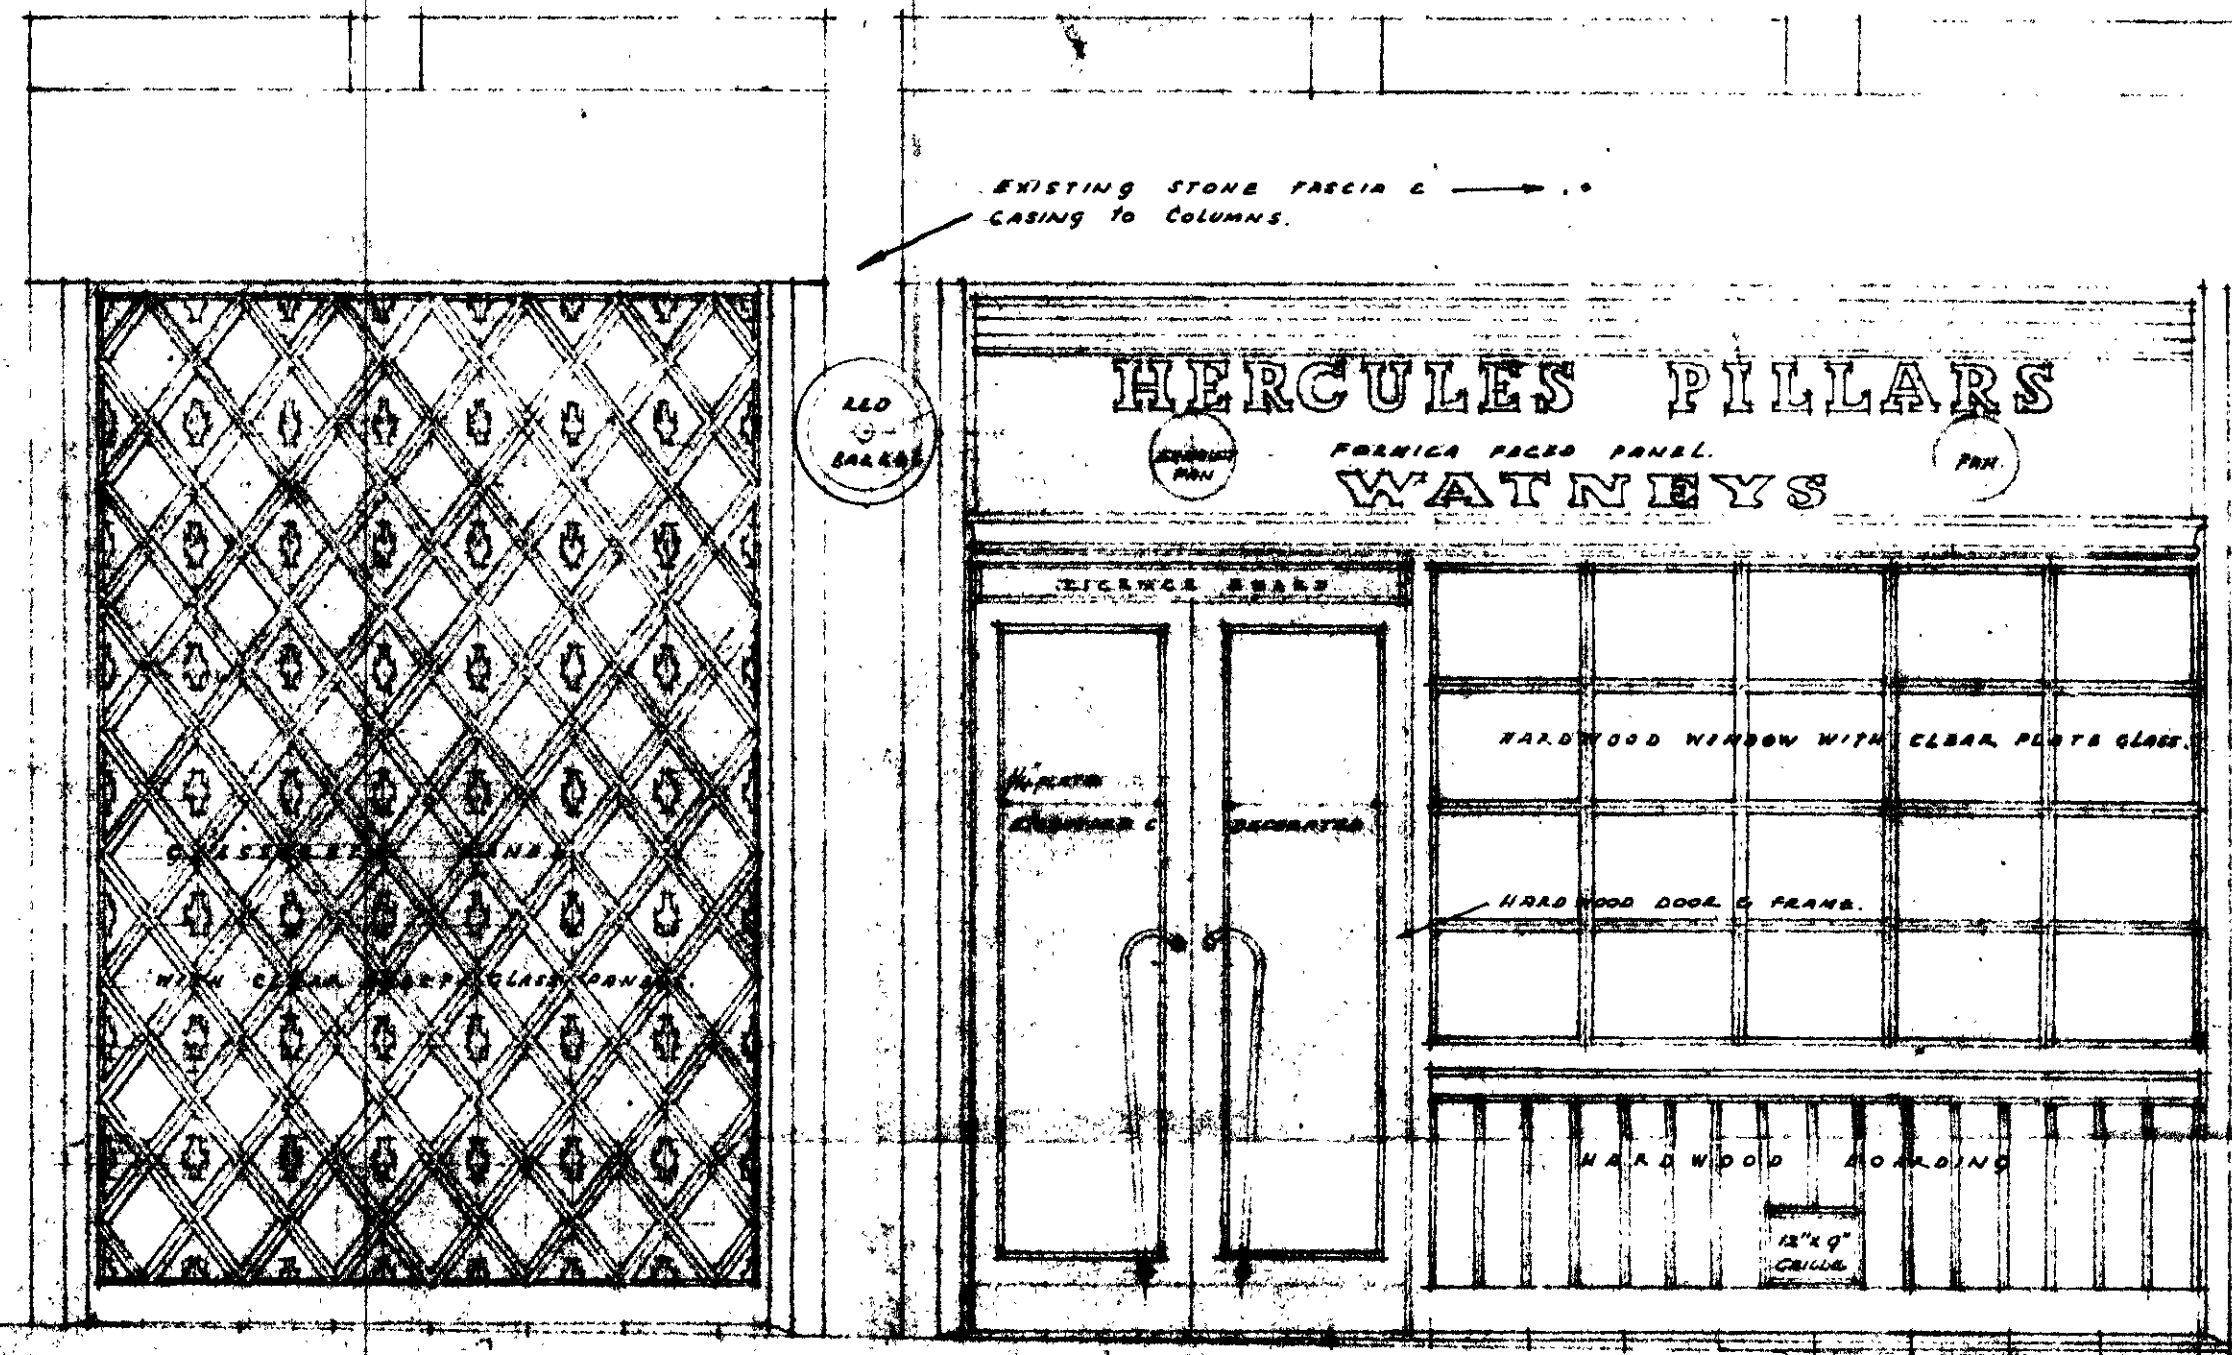

ELEVATION

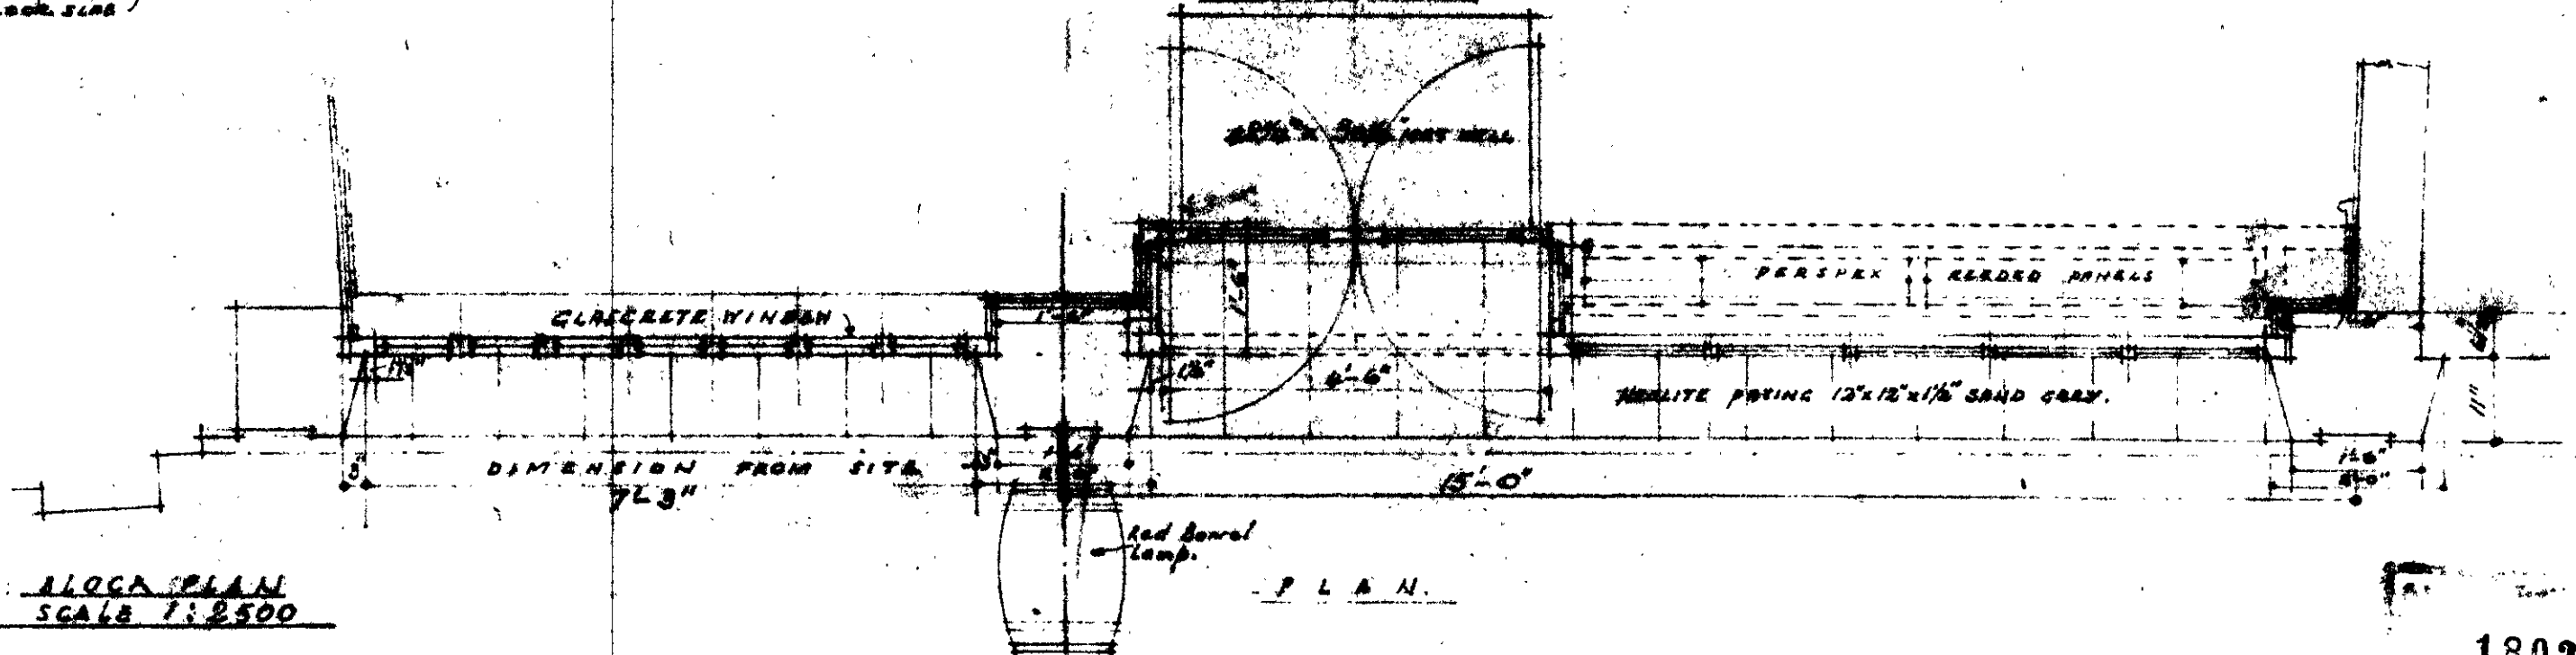

PLAN

ALCOA PLAN
SCALE 1:2500

HERCULES PILLARS P.H. GREAT QUEEN STREET
DETAIL OF LOWER FRONT.

18021

4 NOV 1960

P.O. SMITH FRIGGS, 1945.
195 KNIGHTSBRIDGE
S.W. 7.