


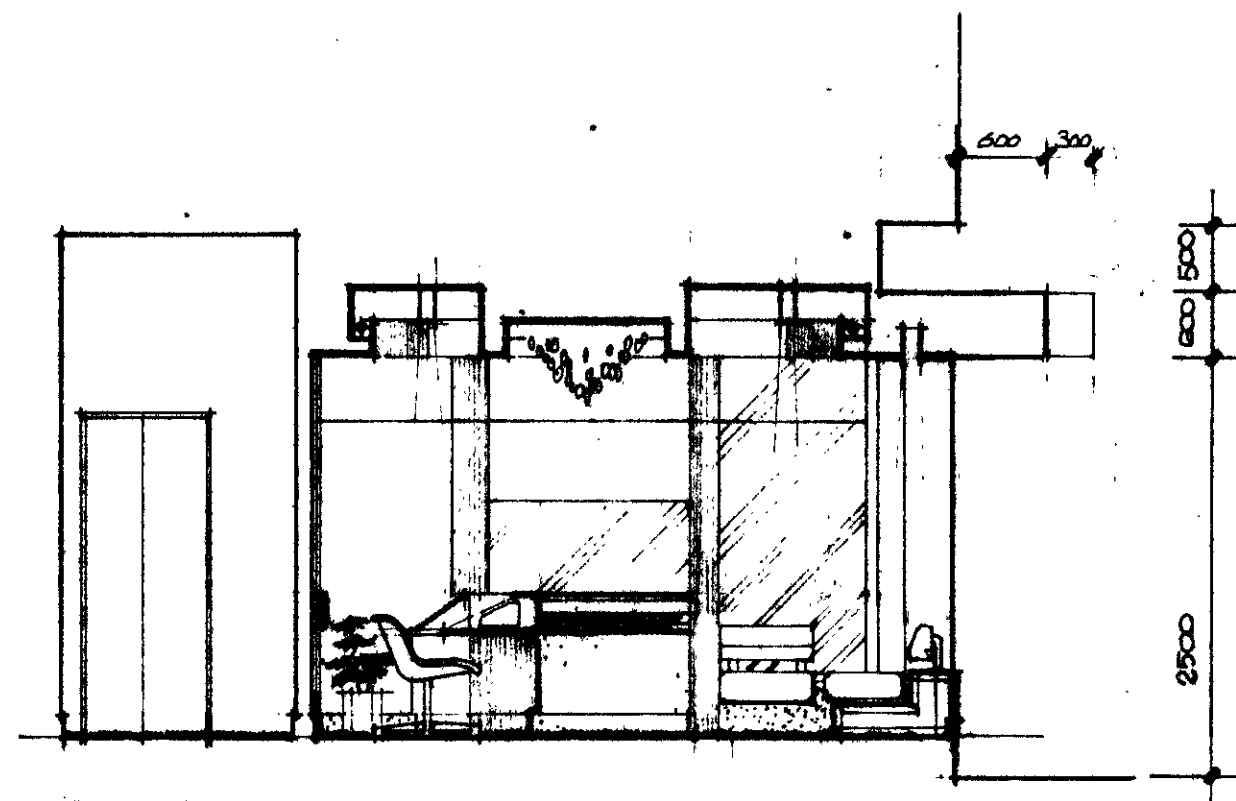

Section A-A


Existing white stone facing
 Note: lower finish to retained surround to window.
 Stone glass cladding to canopy with stone in recessed colour back to stone to canopy finished white.
 Stone lintel standing in minimum stone of stone dressed aluminium.
 Existing polished black marble plinth.




Entrance Elevation

Adjoining Building

Existing black marble plinth
 Existing polished aluminium surround to door.
 Stone glass cladding to canopy over door sign back to stone to canopy.
 Existing aluminium cladding door surround.
 Existing aluminium cladding door surround.
 Existing air vent grille refined bronze.
 Existing grey terrazzo entrance steps.

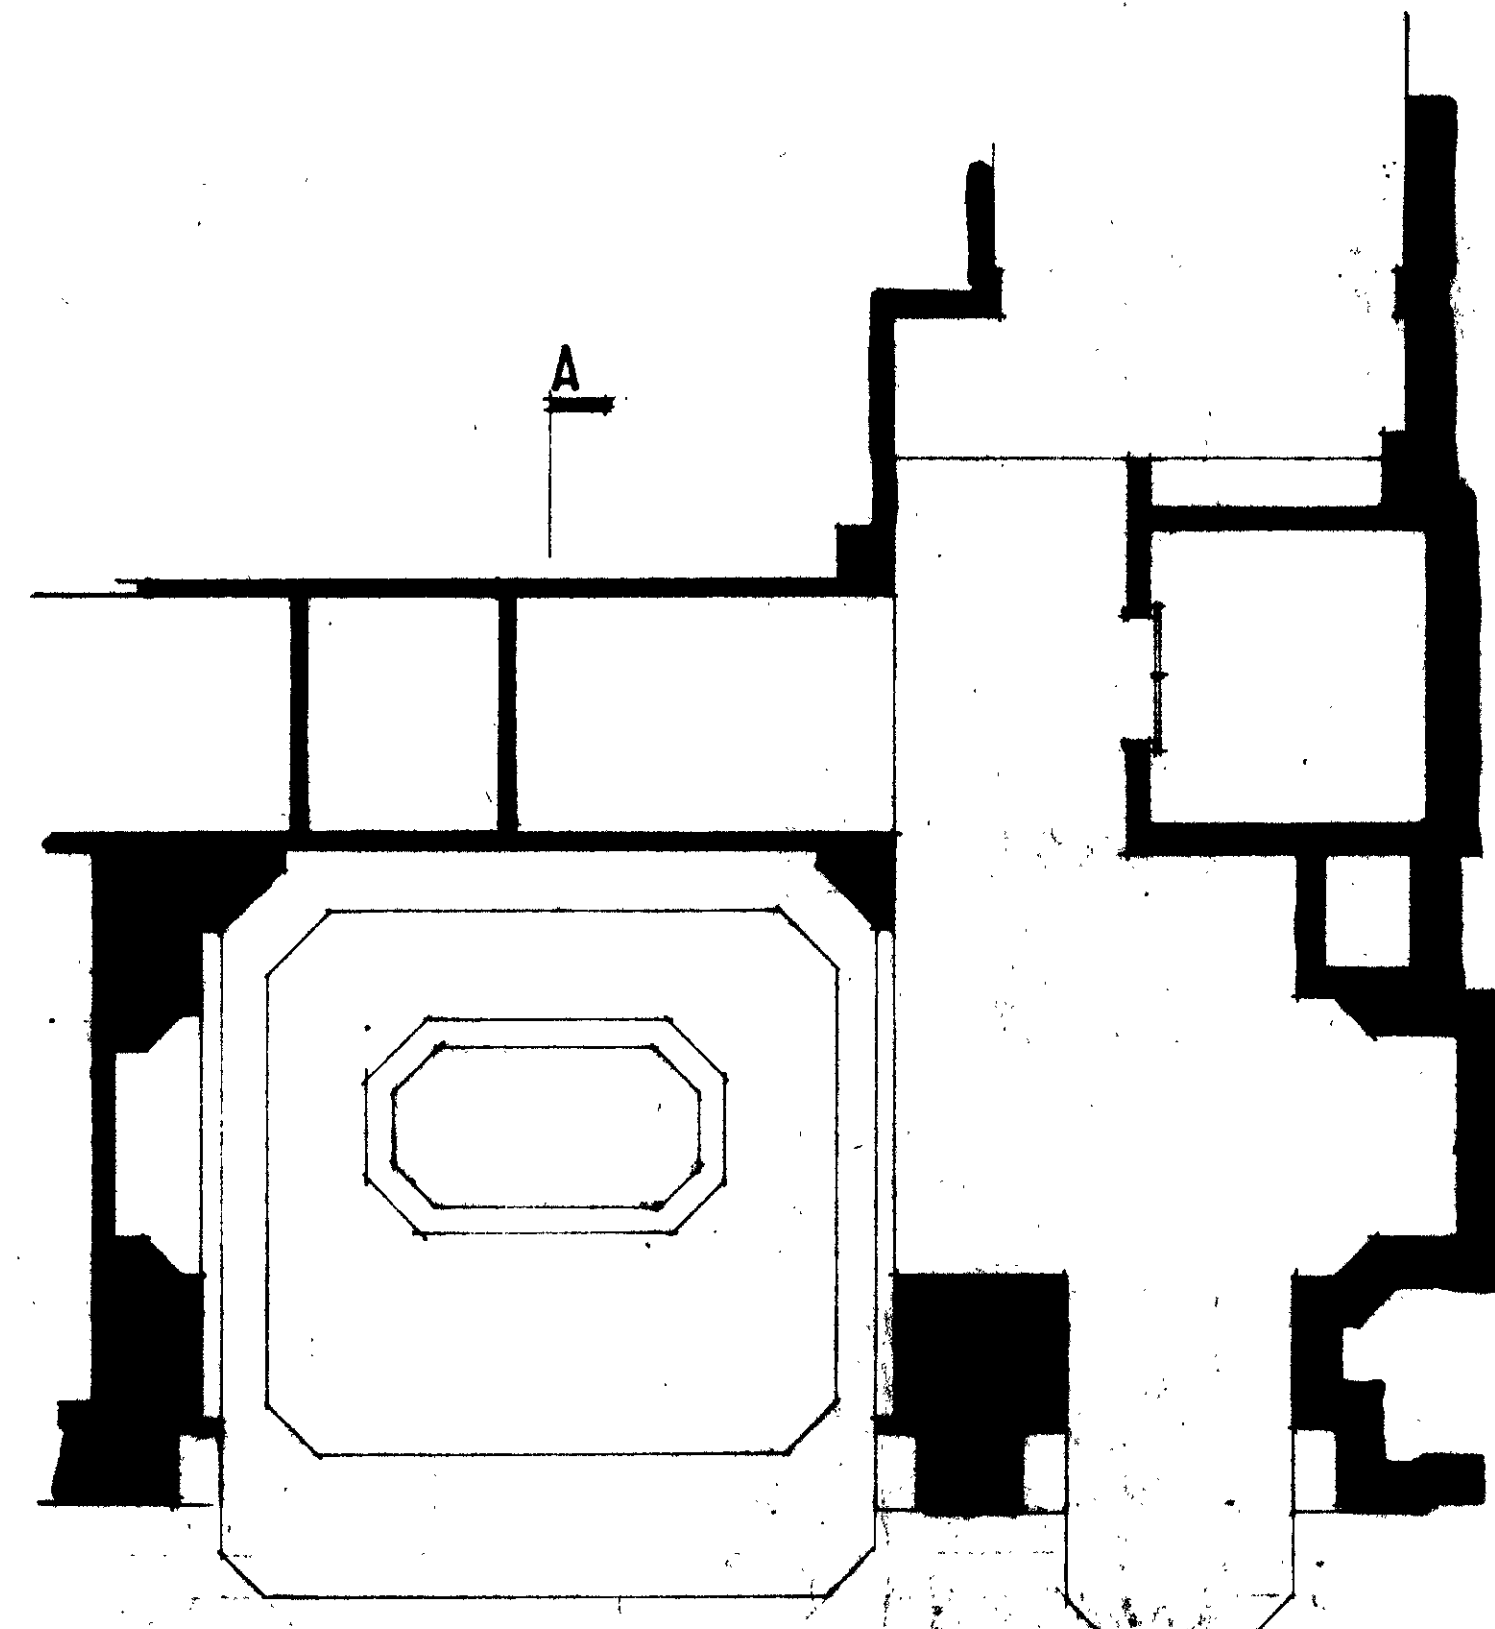

Ceiling Plan

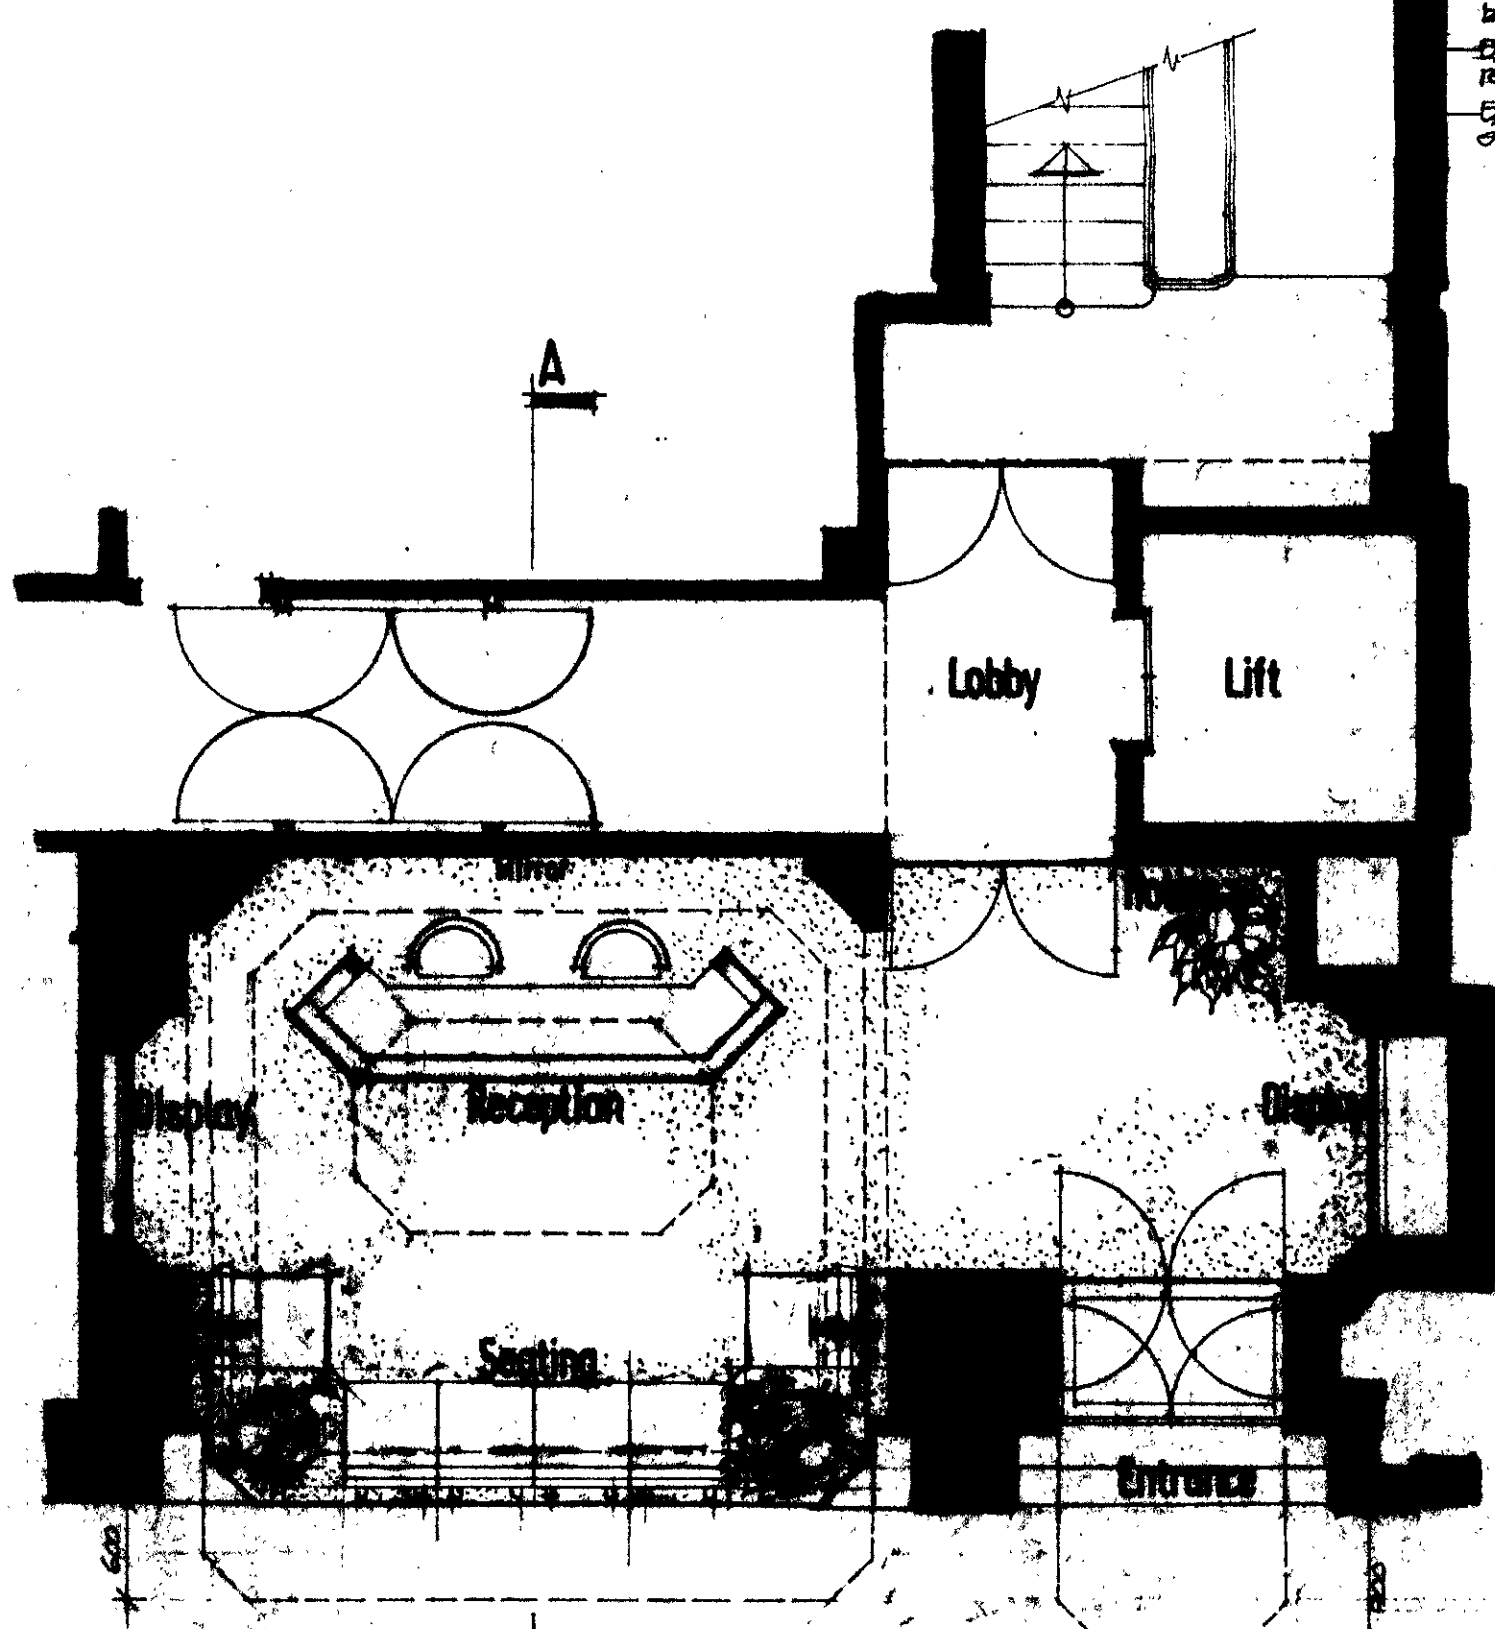


Plan

Floors
 A

LONDON BOROUGH OF CAMBEN
 TOWN AND COUNTRY PLANNING ACT 1978
 30 AUG 1979
 PLANS APPROVED
 ON BEHALF OF THE COUNCIL

CTP/p14/35/E /28873

PRINTS AND REVISIONS		CADP
A	21.3.79	Adjoining Elevation + Location added
	23.3.79	First hand-off for planning application
	5.4.79	Client
	3.5.79	OFFICE
B	6.5.79	CANOPY DEPTH REDUCED
	17.5.79	PLANNING RESUBMISSION
	1.6.79	Client
C	18.7.79	Canopy reinstated
	21.7.79	Planning Resubmission
	26.7.79	Landlord's Surveyor
D	17.8.79	Planners' proposed to 600mm + 900mm
		Typical of sign changed
		Planning Resubmission

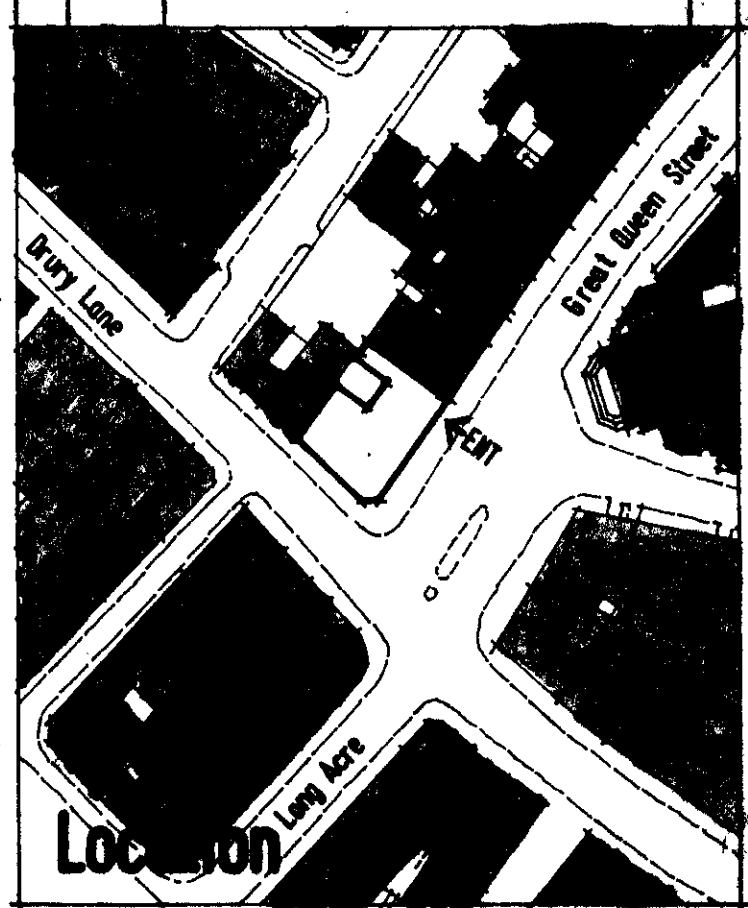

44 Great Queen St. WC2.
 British Printing Corporation
 Design Proposal
 Ground Floor Entrance

Scale 1:50, 1:1250 Date 12 Feb 79 ARS

BPHO 105

ARCHITECTS DESIGN PARTNERSHIP
 44 Great Queen Street
 London WC2E 7JH
 Tel 01-253 4500