


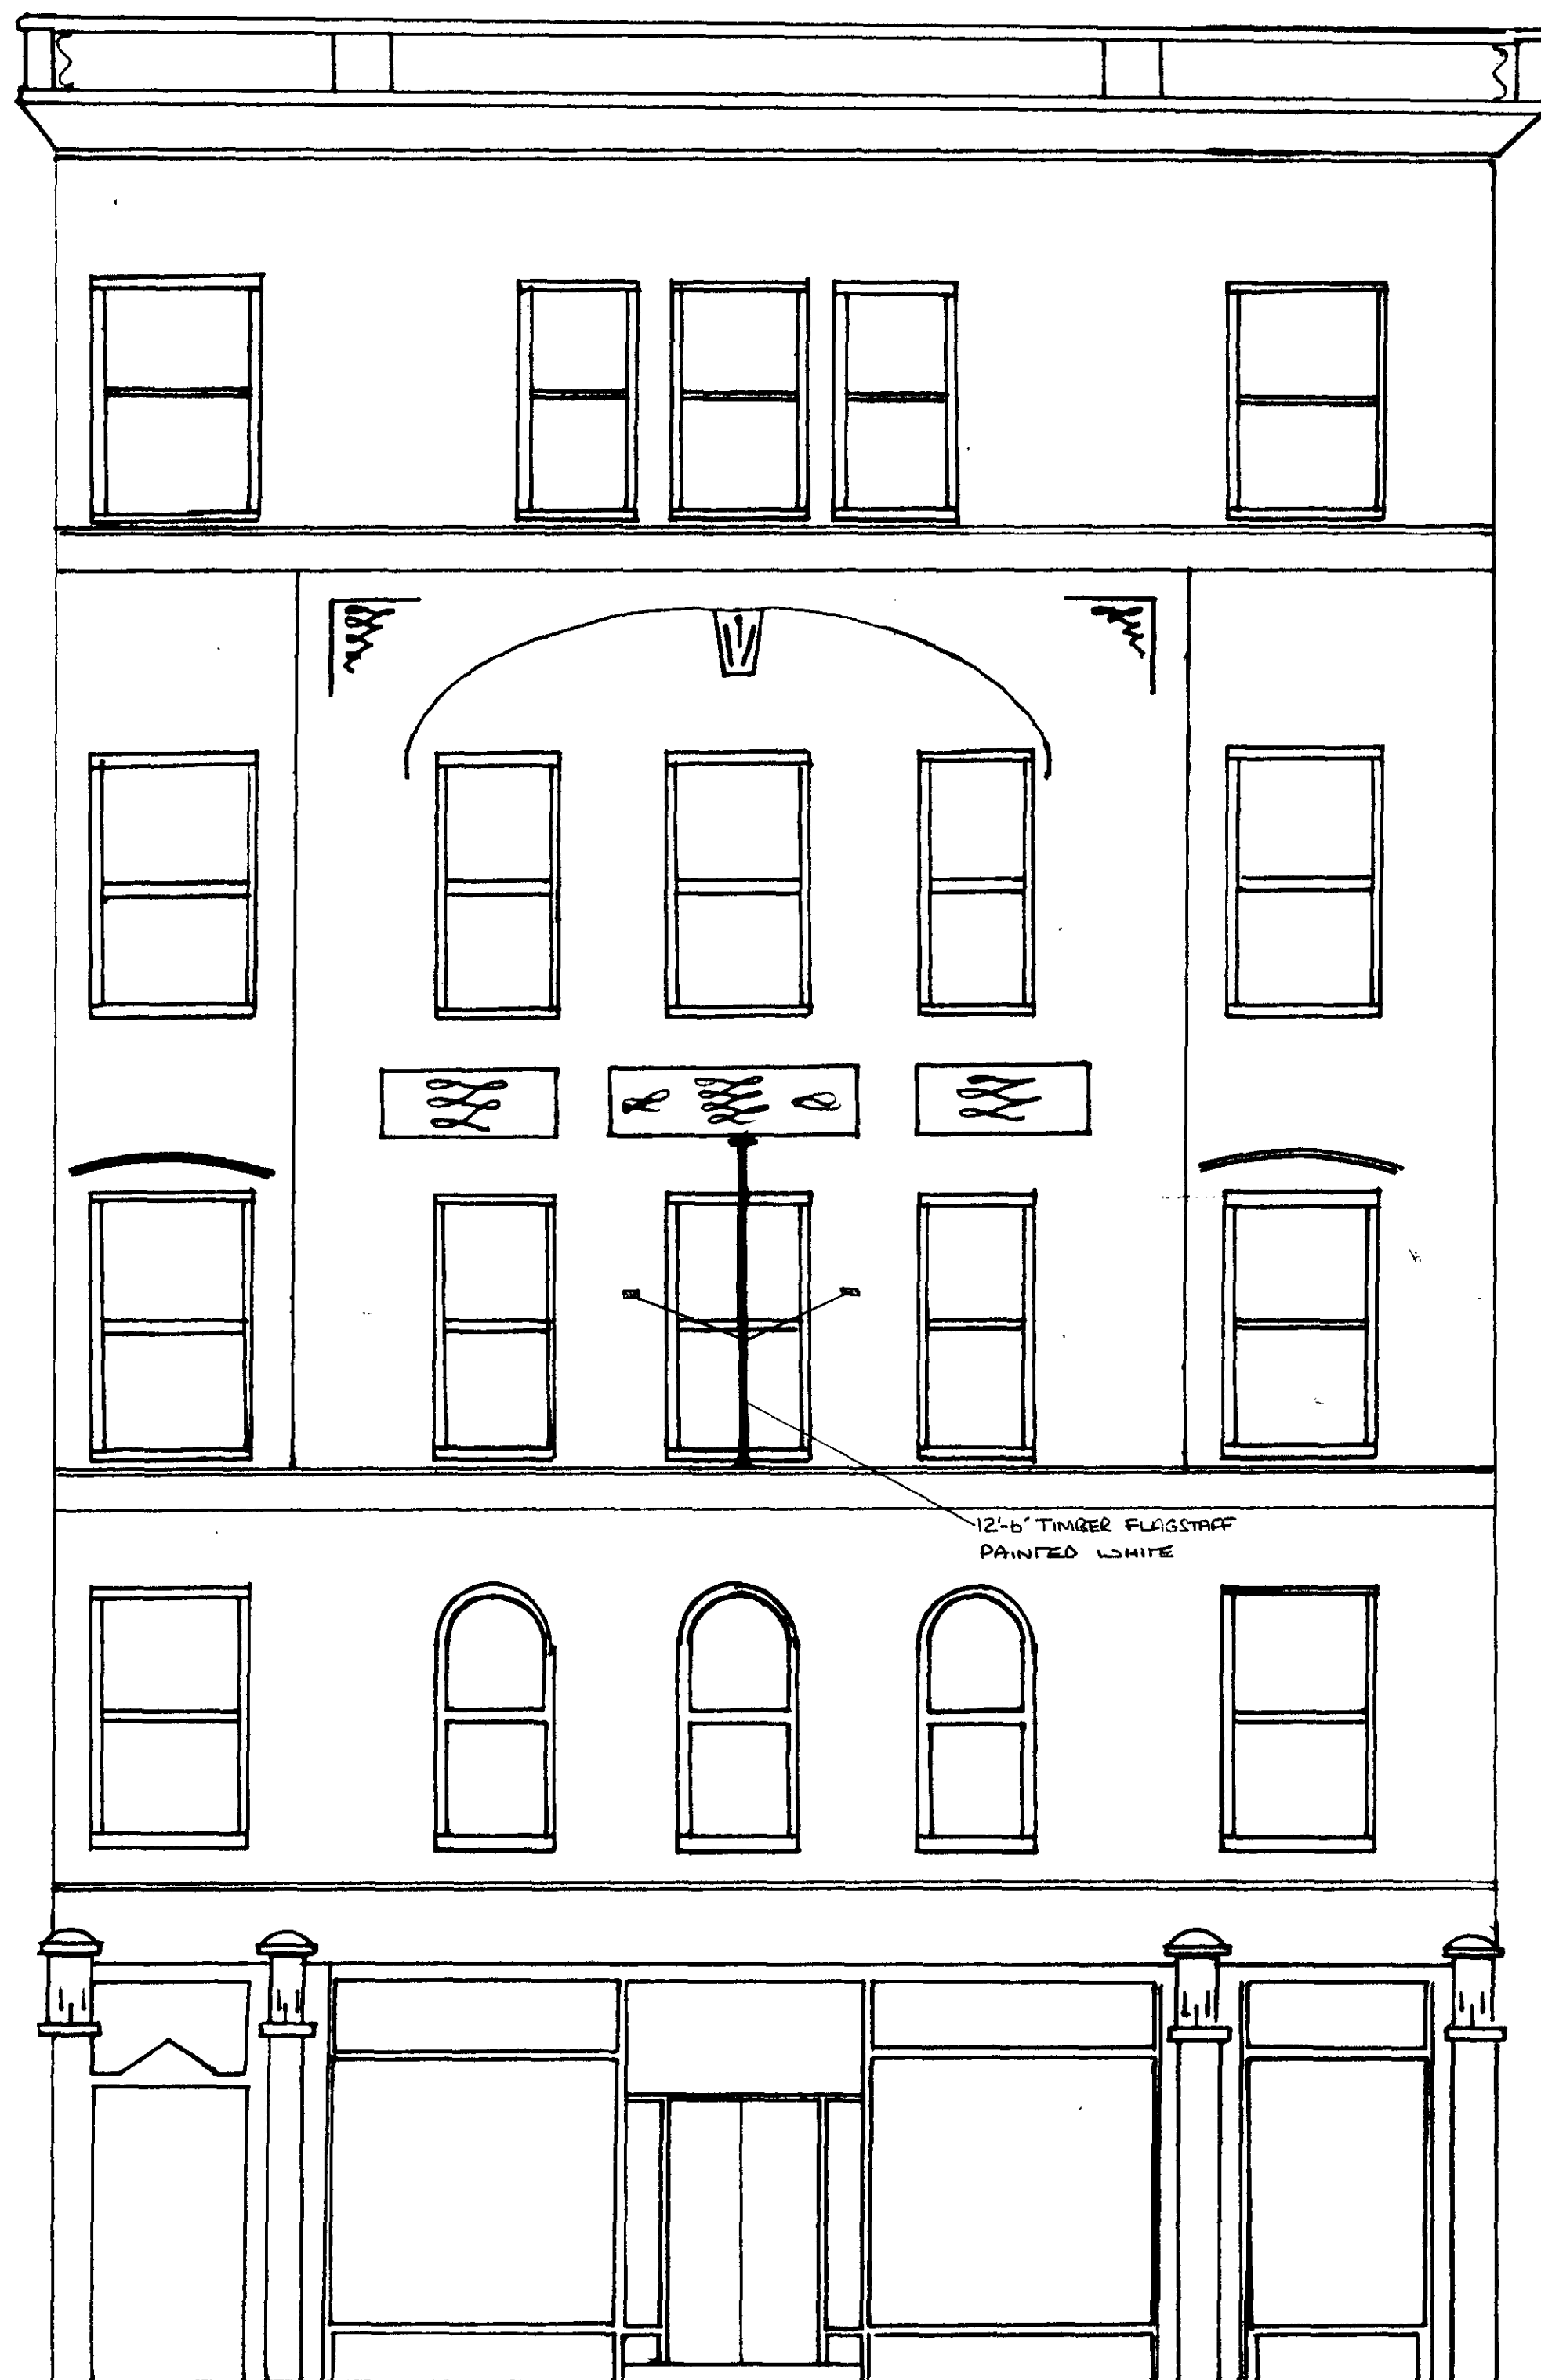

CTD/P4/35/E/29408

LONDON BOROUGH OF CAMDEN
TOWN AND COUNTRY PLANNING ACTS
11 DEC 1979
PLANS APPROVED
ON BEHALF OF THE COUNCIL

R. MANSELL (CITY) LTD.
ROMAN HOUSE.
4-5 HOLLYBUSH PLACE.
LONDON. E.2.
01 - 729 - 3322.

JOB.
ROYAL MASONIC
BENEVOLENT INSTITUTE
19-21 GREAT QUEEN ST
LONDON. W.2.2.

SCALE
1:50

DRAWN.
AUGUST 79'

PLANNING
DEC 24 1979
REFERRAL TO