


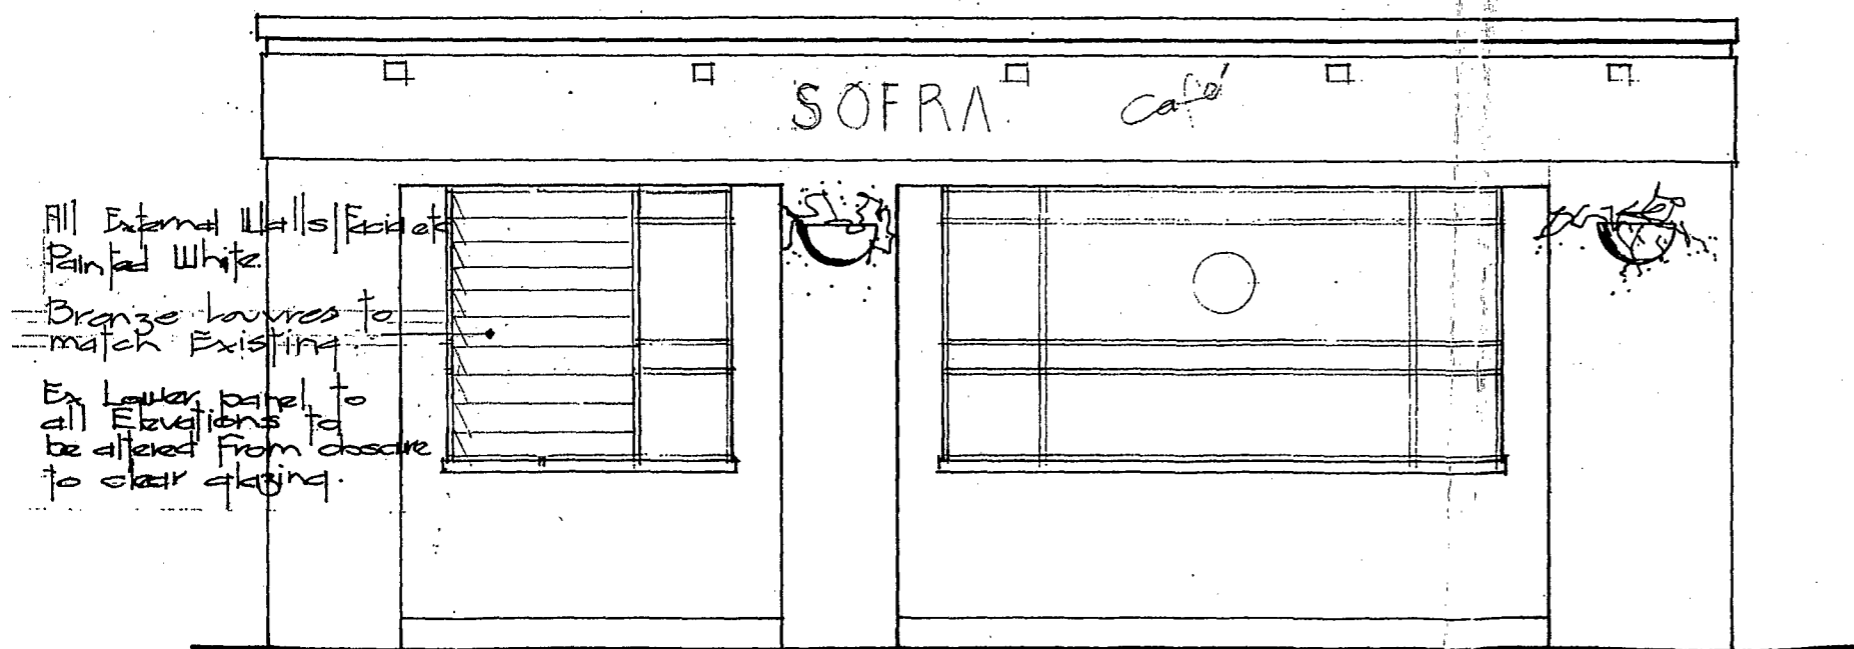

Corner Elevation.



New Oxford Street Elevation.



High Holborn Elevation.

LONDON BOROUGH OF CAMDEN
TOWN AND COUNTRY PLANNING ACTS
26 JUL 1996
PLANS APPROVED
ON BEHALF OF THE COUNCIL

P9600916R1


Notes

Rev B. Grille. revised to Planners request


Project 1/3. New Oxford St. W.C.		Client Sofra Group.	Drawn: Herman Consultants. 1st. Avondale Cres. Rathfriland. Tel + Fax 0181.550.845.
Drawing title Alterations.		Dwg. no. 1 B	
Scale 1:50	Drawn	Date June 95.	



Corner Elevation.

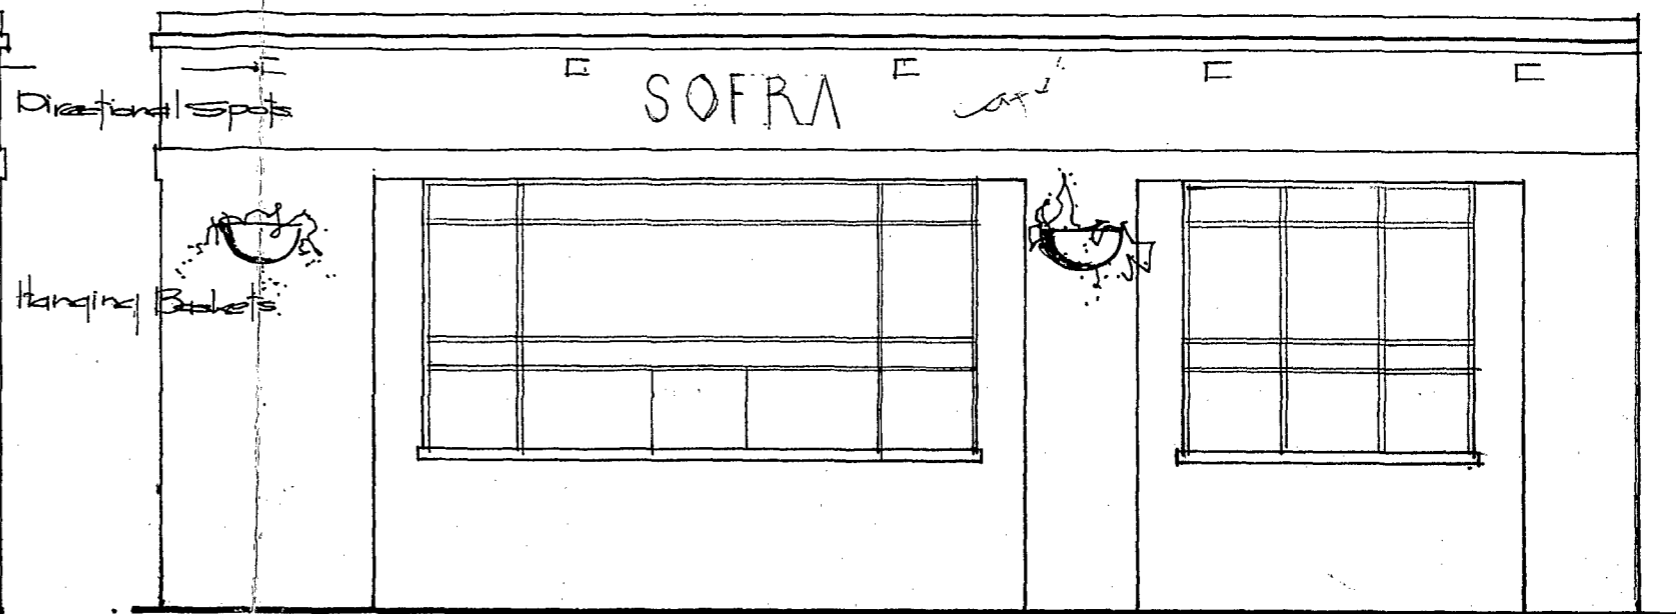

New Oxford Street Elevation.

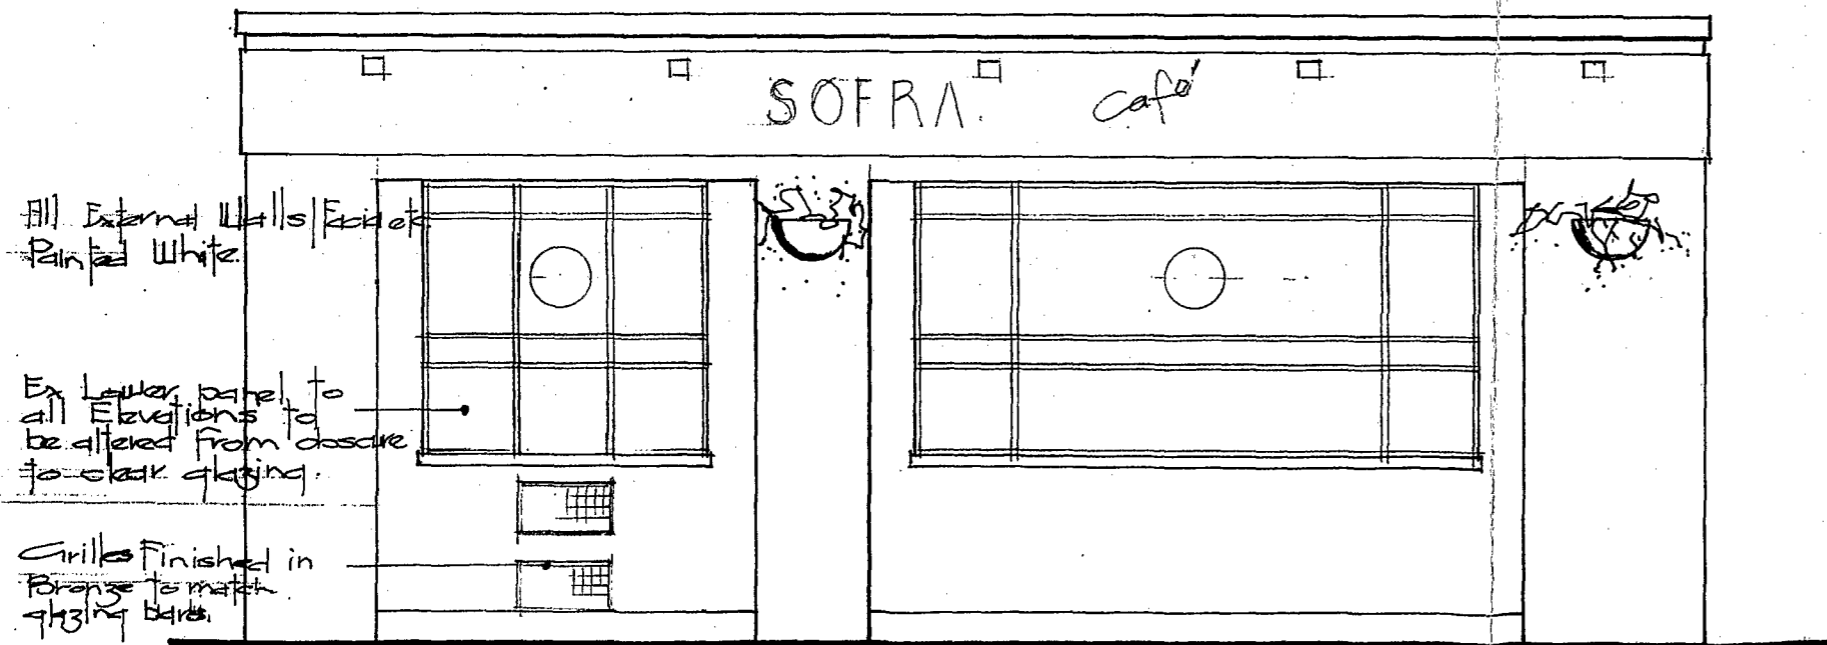

High Holborn Elevation.

P 9600916

Notes

Rev A. Grille added to High Holborn Elev.

Project

115, New Oxford St. W.C.

Client

Sofra Group

Drawing title

Alterations

Drg. no.

1A

Scale 1:50

Drawn

Date June 95

Drawn: Herman Consultants
 4, Avondale Cres. Rotherham
 Tel + Fax 0181 550 845