


9601333

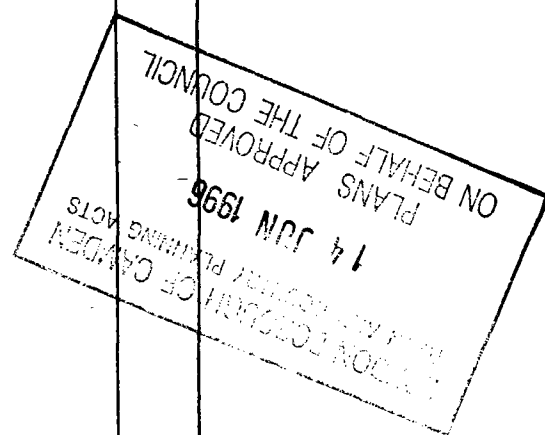


SCALE 1:10 DATE April 96 DRAWING NO 4579/17

SUBJECT PROPOSED METAL GATES

PROJECT
FLITCROFT HOUSE,
114/116 CHARING CROSS ROAD,
LONDON.

CONVEYAL HOUSE, 80 STATION ROAD
UPPMARSTER, ESSEX SS14 2TL
TEL (01708) 225447 FAX (01708) 221838

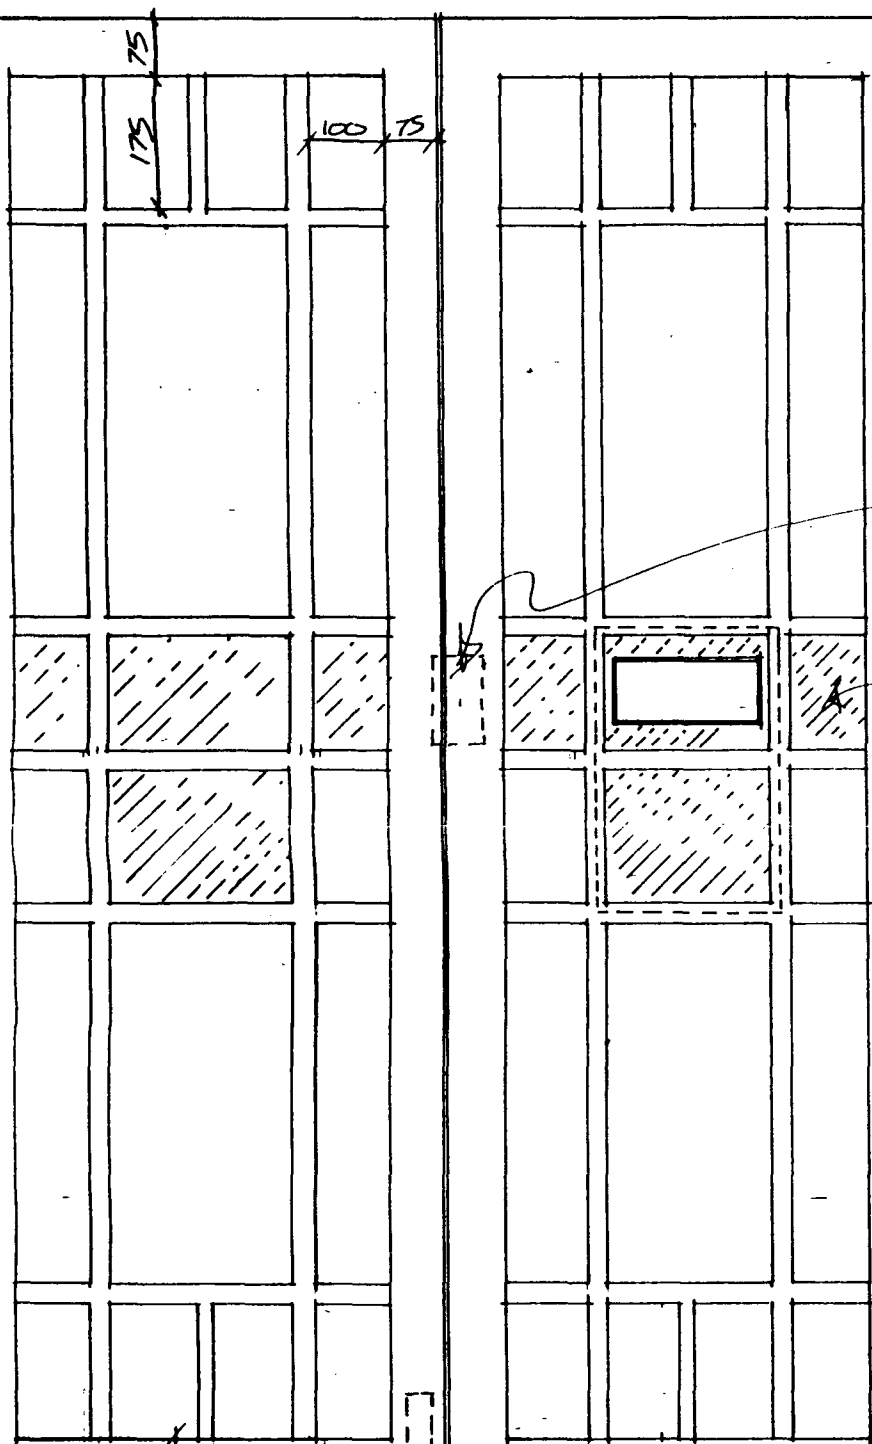

75x25 M/S
Rectangular
section.

25x25 M/S
Square section.

Mortise lock

Perspex sheet
fixed from
behind.


Hinges as per
Detail DWG/6.

15mm ϕ Drop Bolt with
Security Hook lock.




Lockable letter box.
Perspex sheet to
front.

AZERO 4 REPRO 942173/A

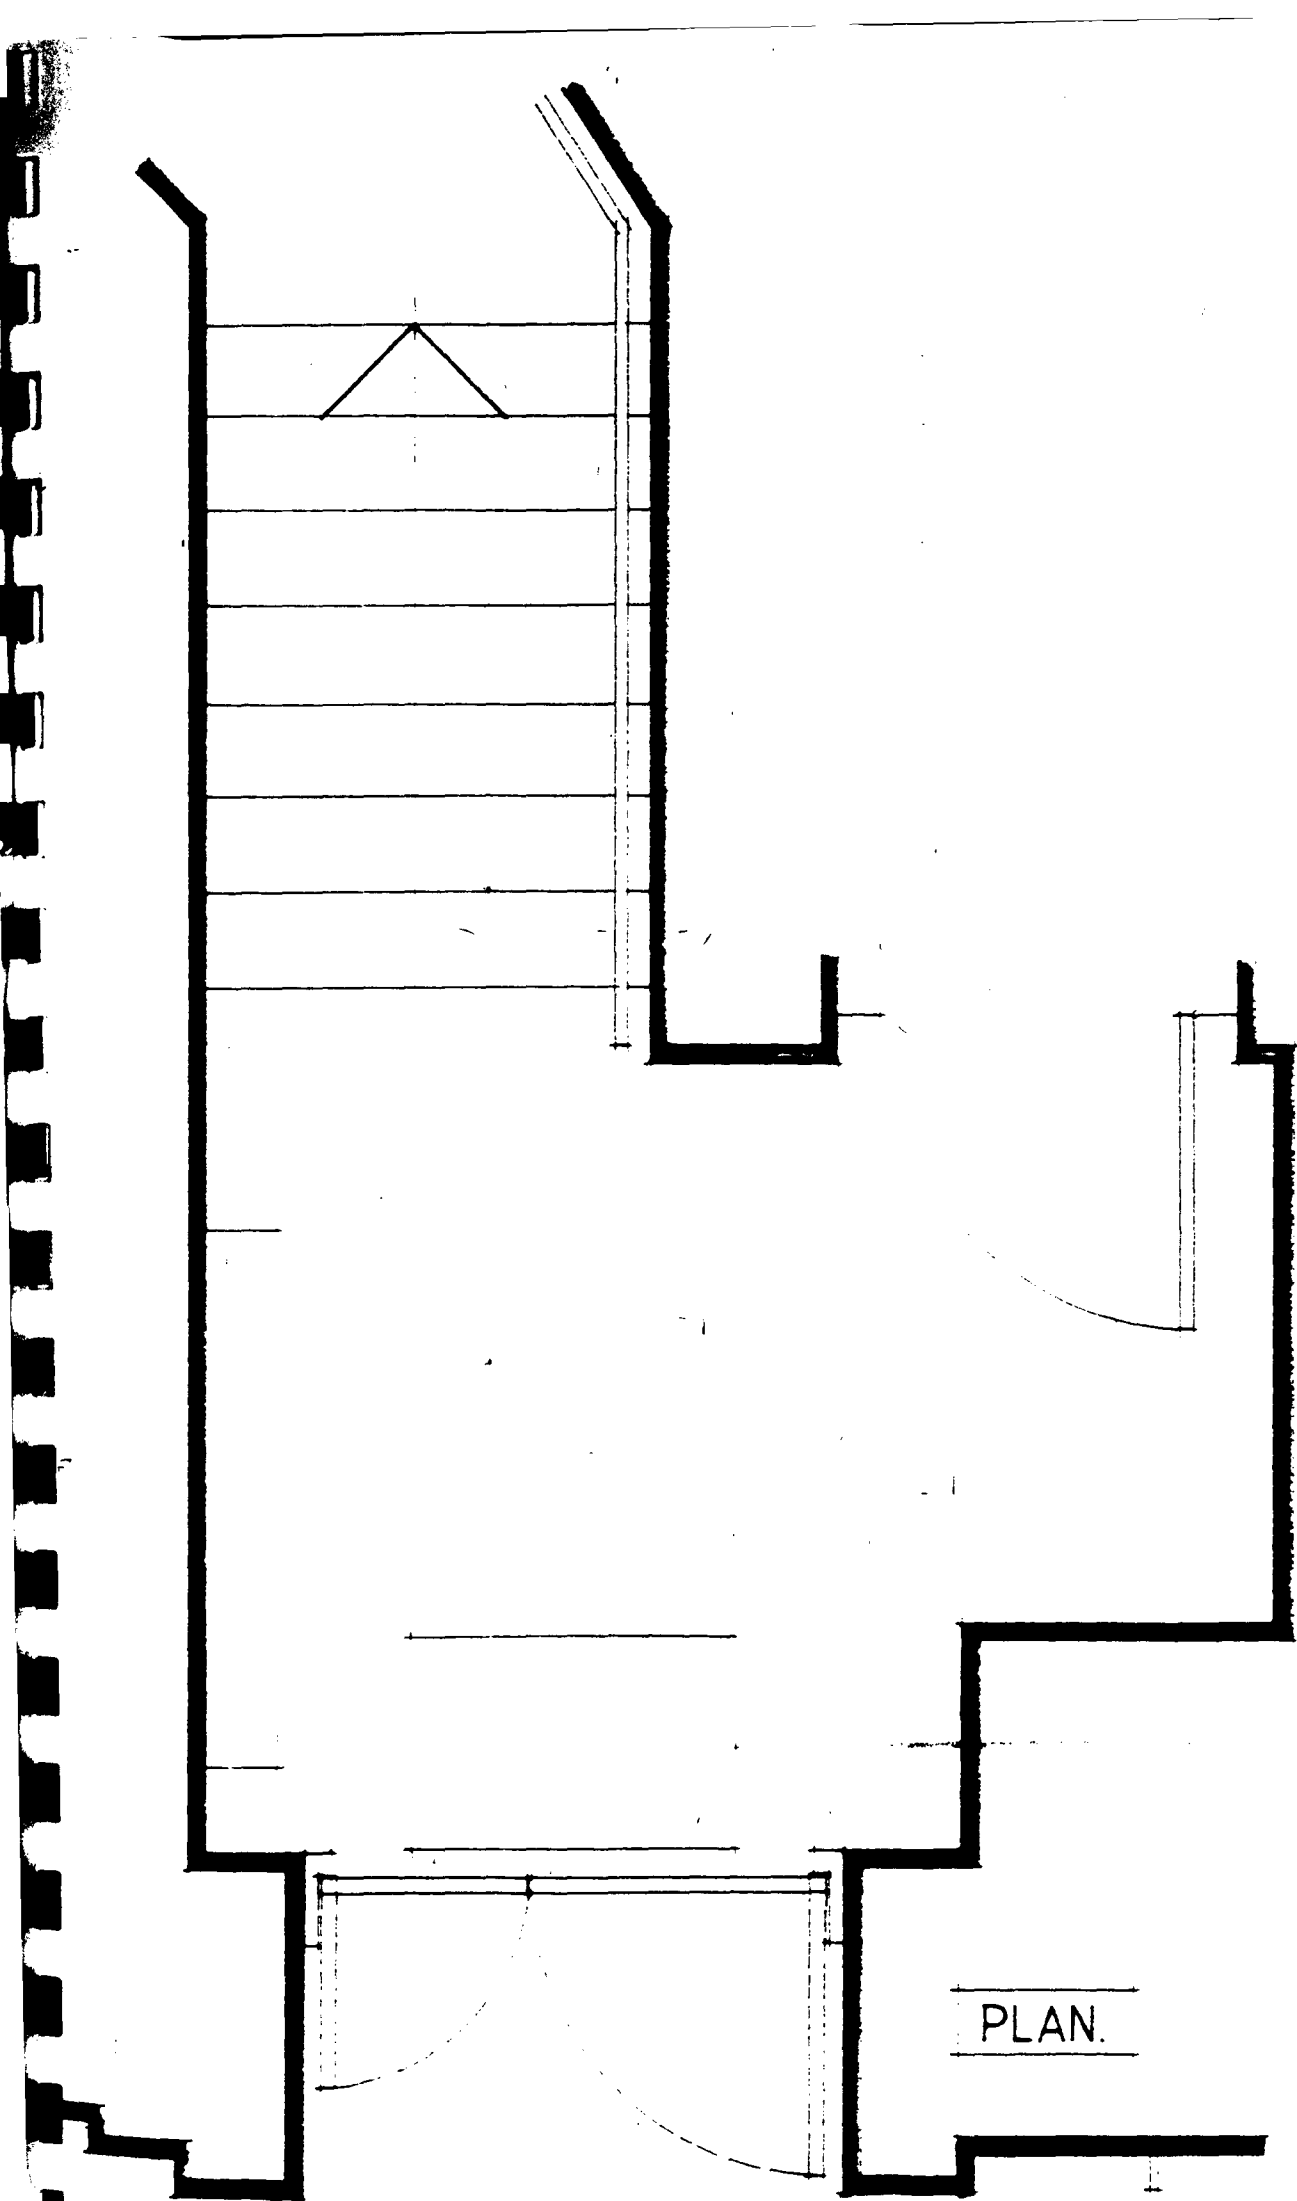


PLAN.

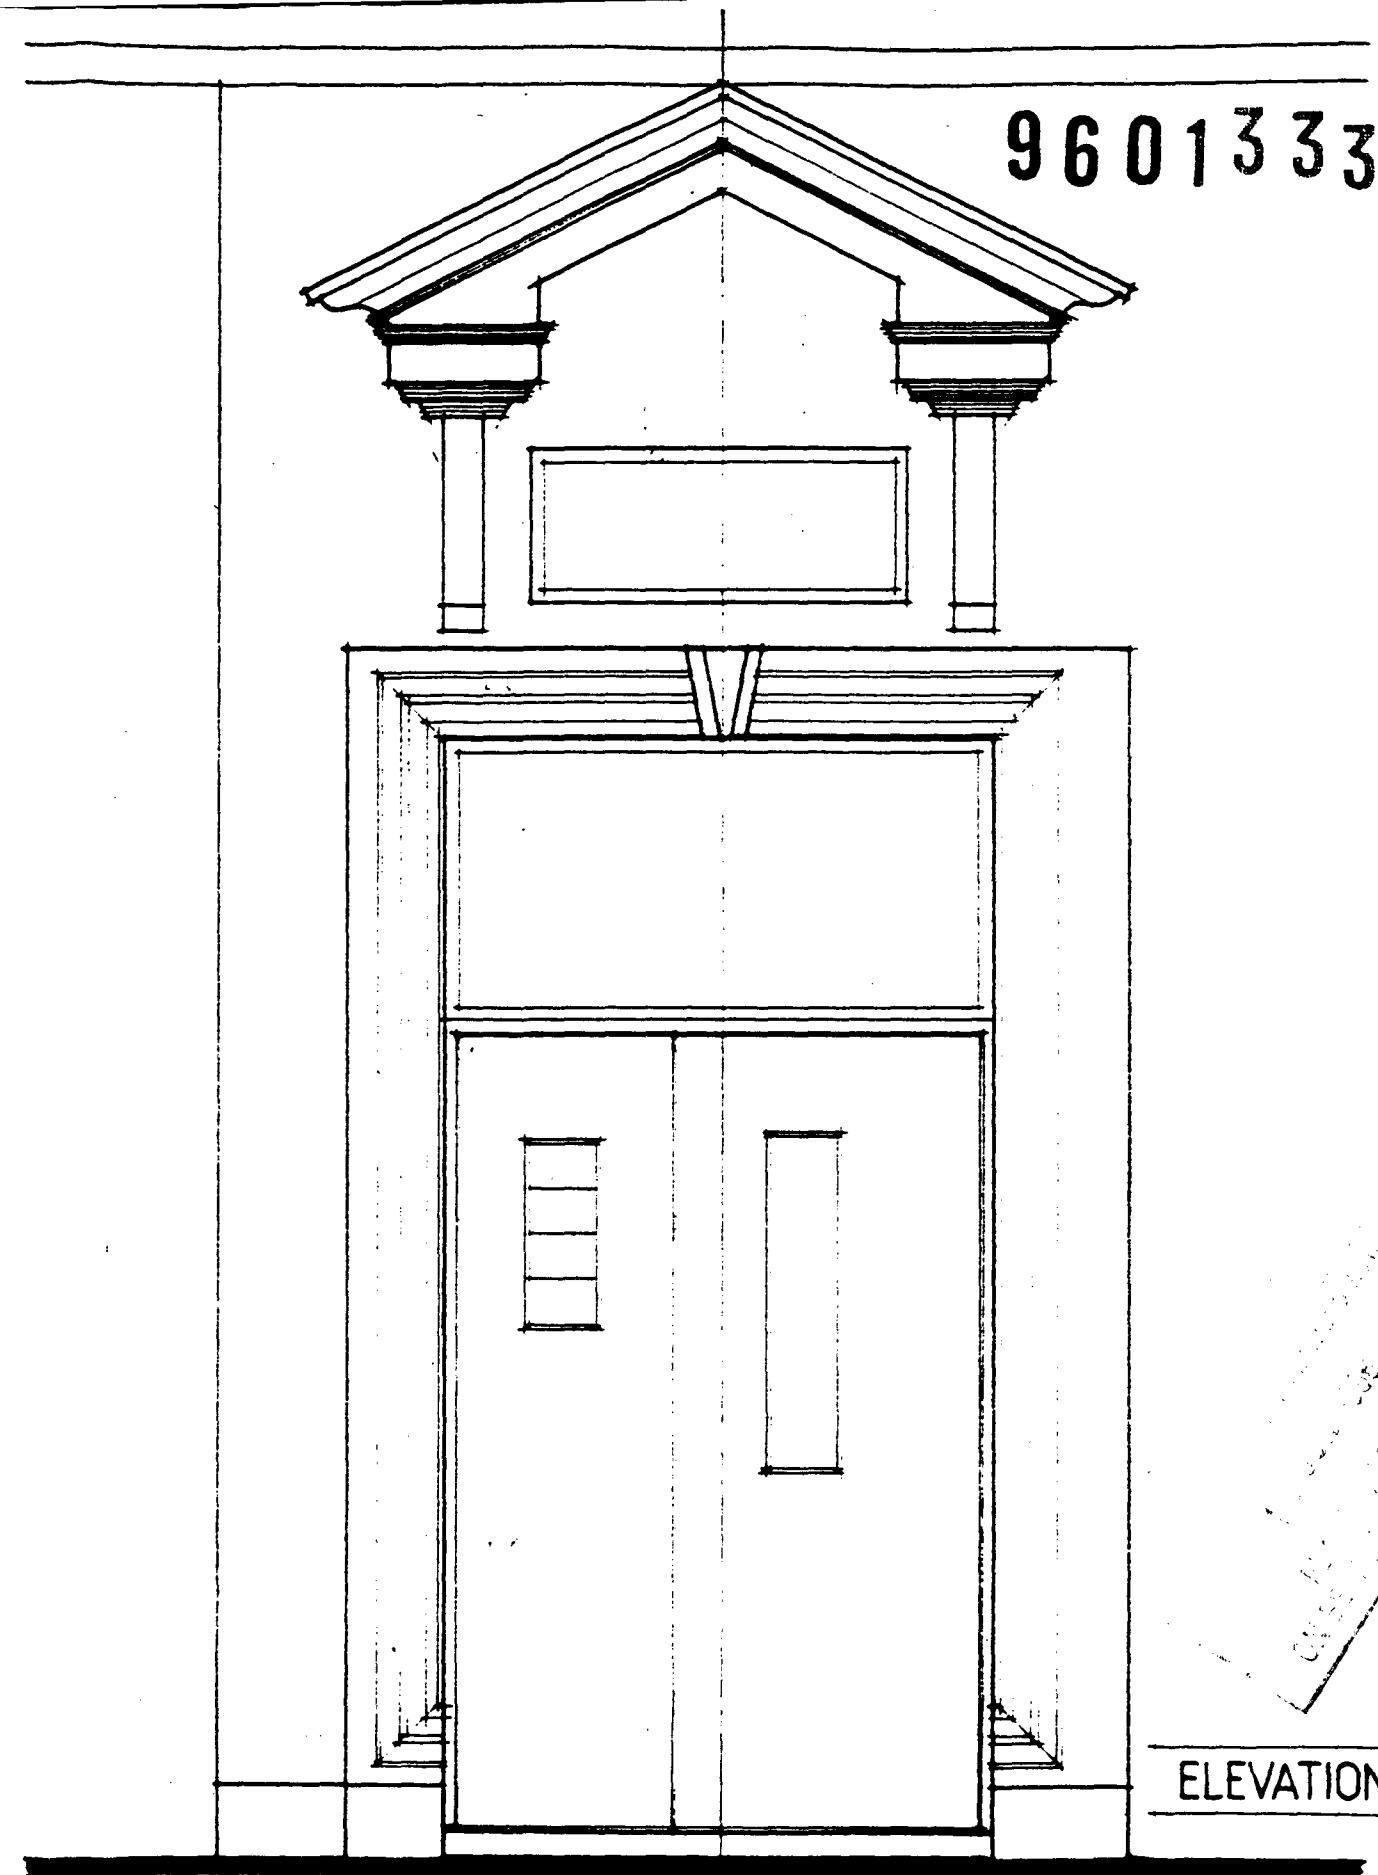

9601333

ELEVATION.

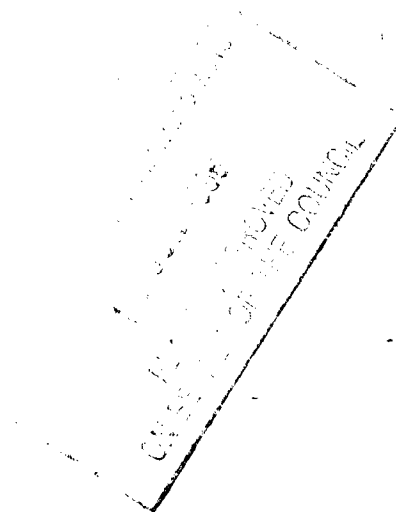

SUBJECT

EXISTING ENTRANCE LOBBY

PROJECT

FLITCROFT HOUSE,
114/116 CHARING CROSS ROAD,
LONDON.

SCALE

1:20

DATE

April 96

DRAWING NO.


4579/18



GLENNY

DOVETAIL HOUSE, 80 STATION ROAD
UPMINTER, EBBEX RM14 2TJ
TEL: (01708)226547 FAX: (01708)221838

9601333

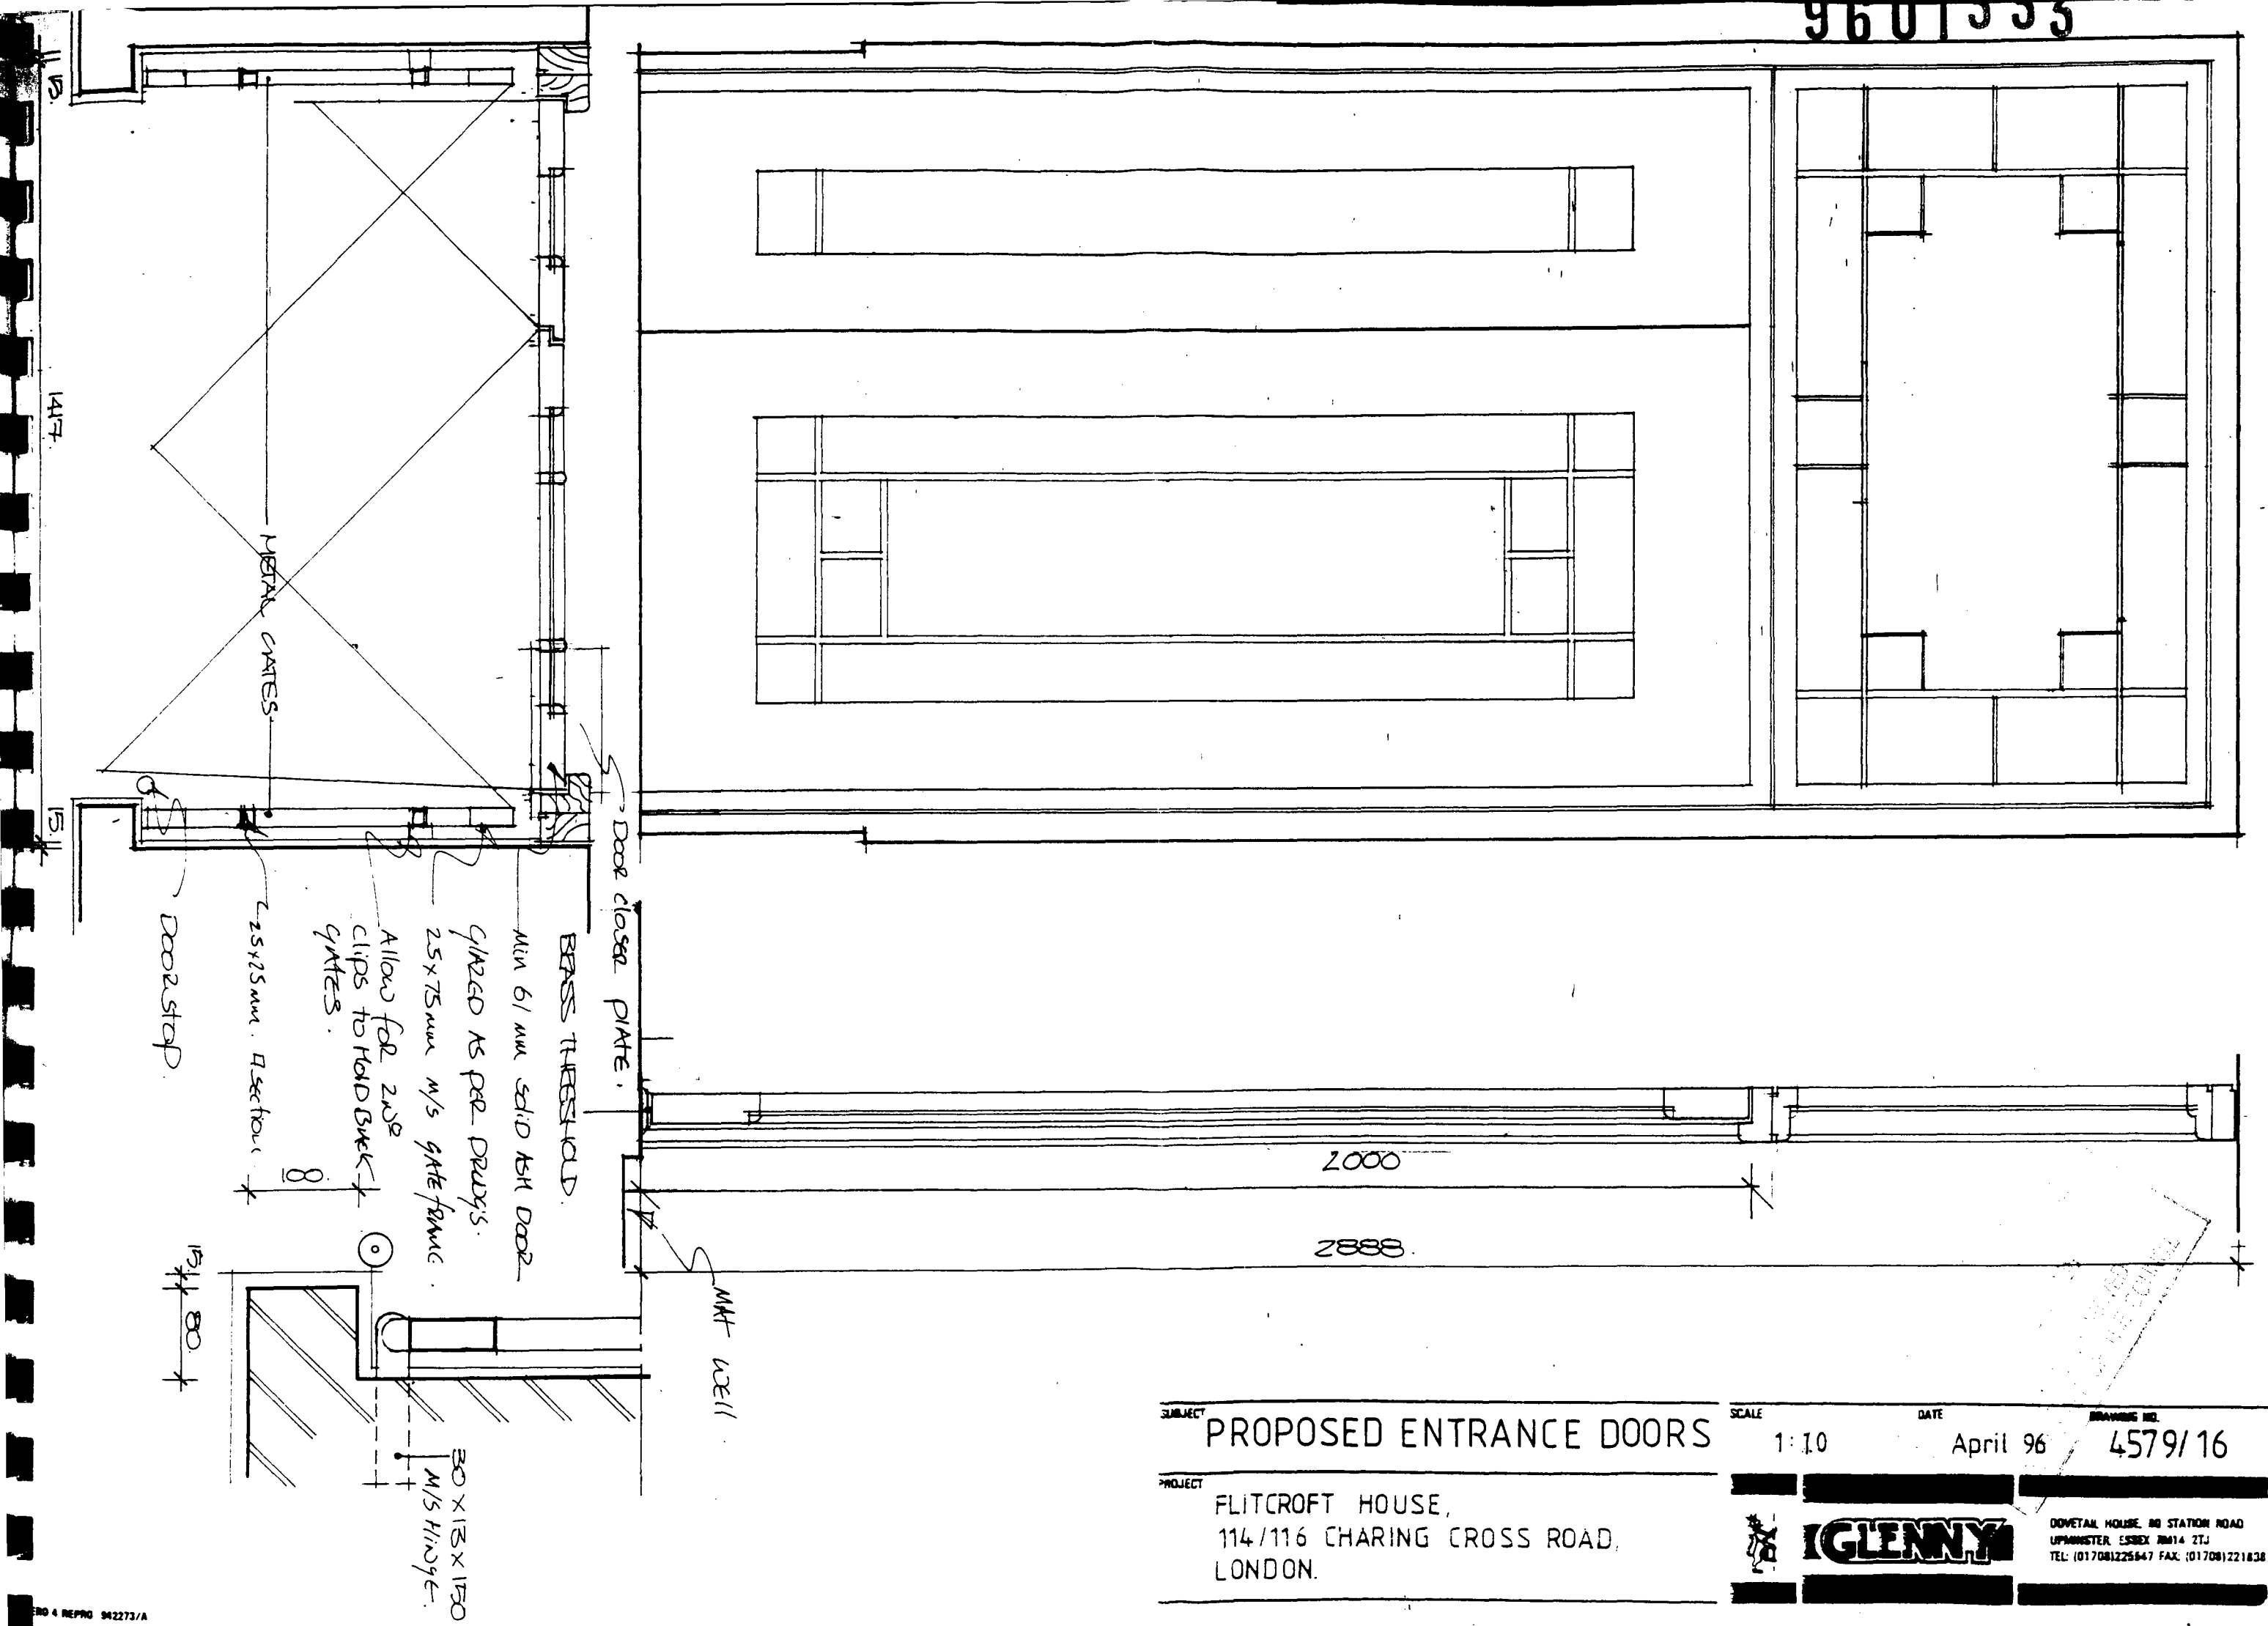

SUBJECT PROPOSED ENTRANCE DOORS

PROJECT
FLITCROFT HOUSE,
114/116 CHARING CROSS ROAD,
LONDON.

SCALE

1:10

DATE _____

April 96

FRANCIS DE

4579/16



IGLENNY

DOVETAIL HOUSE, 80 STATION ROAD
UPMONSTER, ESSEX RM14 2TJ
TEL: (01708)225647 FAX: (01708)221838