

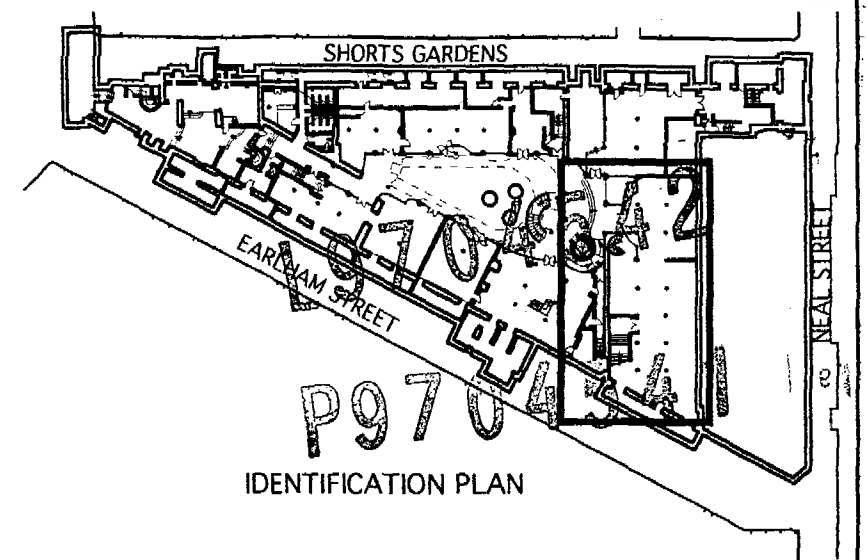


Existing double height space to Cucumber Alley above

Existing spiral stair to ground floor (within Unit)


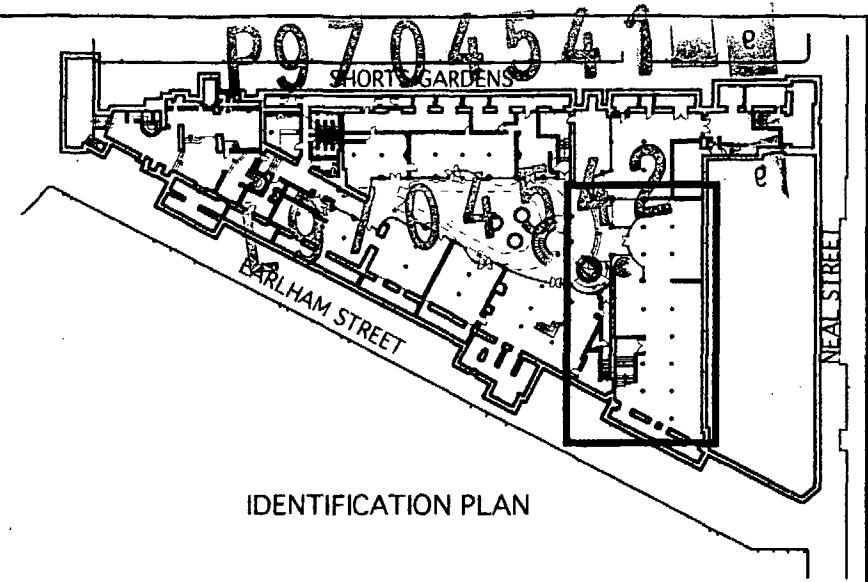


REV.	DATE
REVISIONS	
DRAWING NOT TO BE SCALED. FIGURED DIMENSIONS ONLY DRAWINGS TO BE READ IN CONJUNCTION WITH RELEVANT DRAWINGS AND SPECIFICATION	
AXIA LTD.	
AXIA architects & designers	
THE OLD STABLE, 84 CLARENCE ROAD, WOOD GREEN, LONDON N22 4PW TEL: 0181-365 7787 FAX: 0181-365 7585 E-MAIL: axis@globalnet.co.uk	
CLIENT KLEINWORT BENSON TRUSTEES LTD	
PROJECT THOMAS NEAL'S COVENT GARDEN LONDON WC2	
DRAWING TITLE EXISTING BASEMENT PART PLAN UNIT 30	
SCALE 1:200	DATE JUNE 1997
DRAWN	DRAWING No. 803-E01
CHECKED	REV.

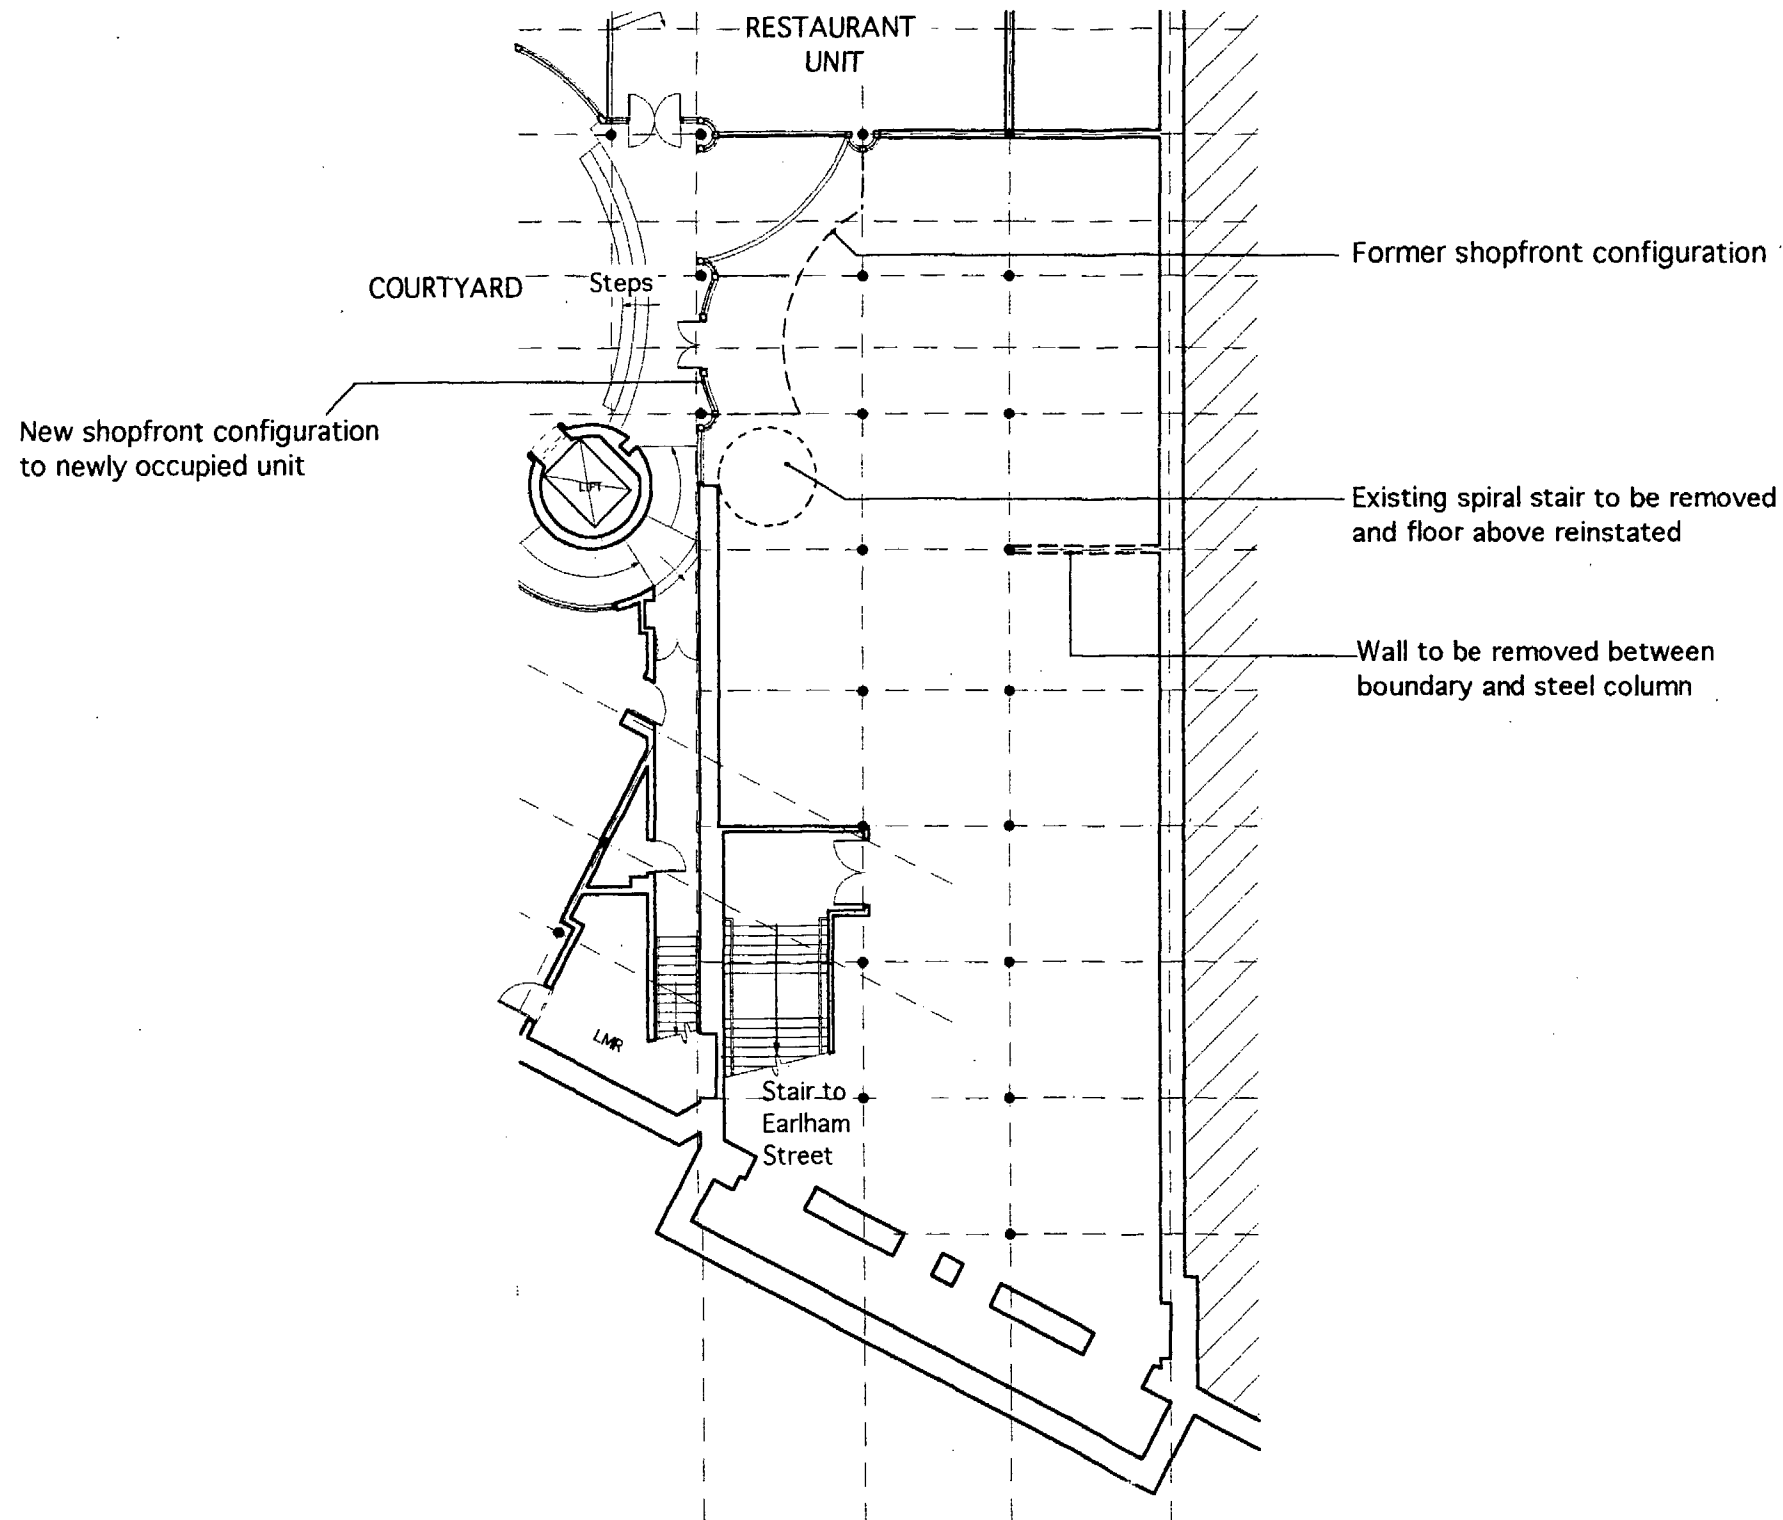

IDENTIFICATION PLAN

REV.	DATE
REVISIONS	
DRAWING NOT TO BE SCALED. FIGURED DIMENSIONS ONLY DRAWING NOT TO BE USED FOR LAND TRANSFER PURPOSES DRAWINGS TO BE READ IN CONJUNCTION WITH RELEVANT DRAWINGS AND SPECIFICATION	
AXIA LTD.	
<h1>AXIA</h1> <hr style="width: 100px; margin: auto;"/> <p>architects & designers</p>	
<p>THE OLD STABLE, 84 CLARENCE ROAD, WOOD GREEN, LONDON N22 4PW TEL: 0181-365 7787 FAX: 0181-365 7585 E-MAIL: axia@globalnet.co.uk</p>	
CLIENT	
KLEINWORT BENSON TRUSTEES LTD	
PROJECT	
THOMAS NEAL'S COVENT GARDEN LONDON WC2	
DRAWING TITLE	
PROPOSED BASEMENT PART PLAN UNIT 30	
SCALE	DATE
1:200	JUNE 1997
DRAWN	DRAWING No.
CHECKED	803-P01
	REV.

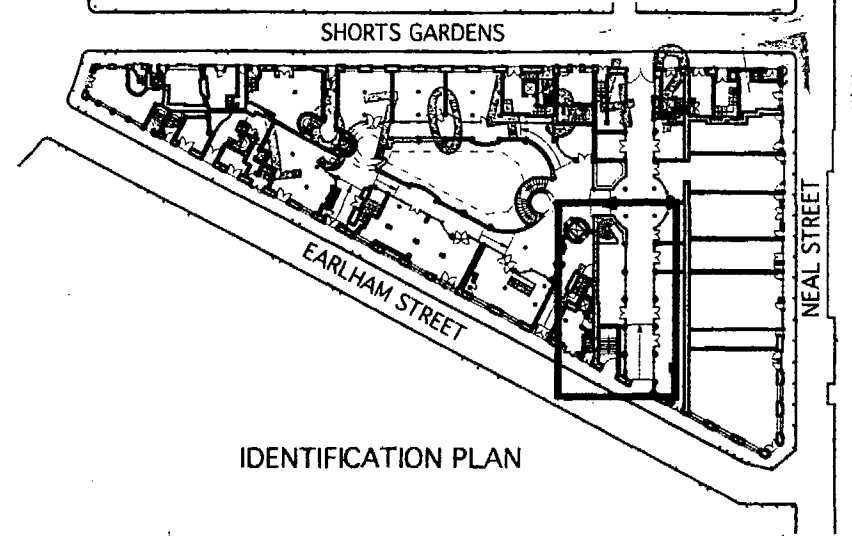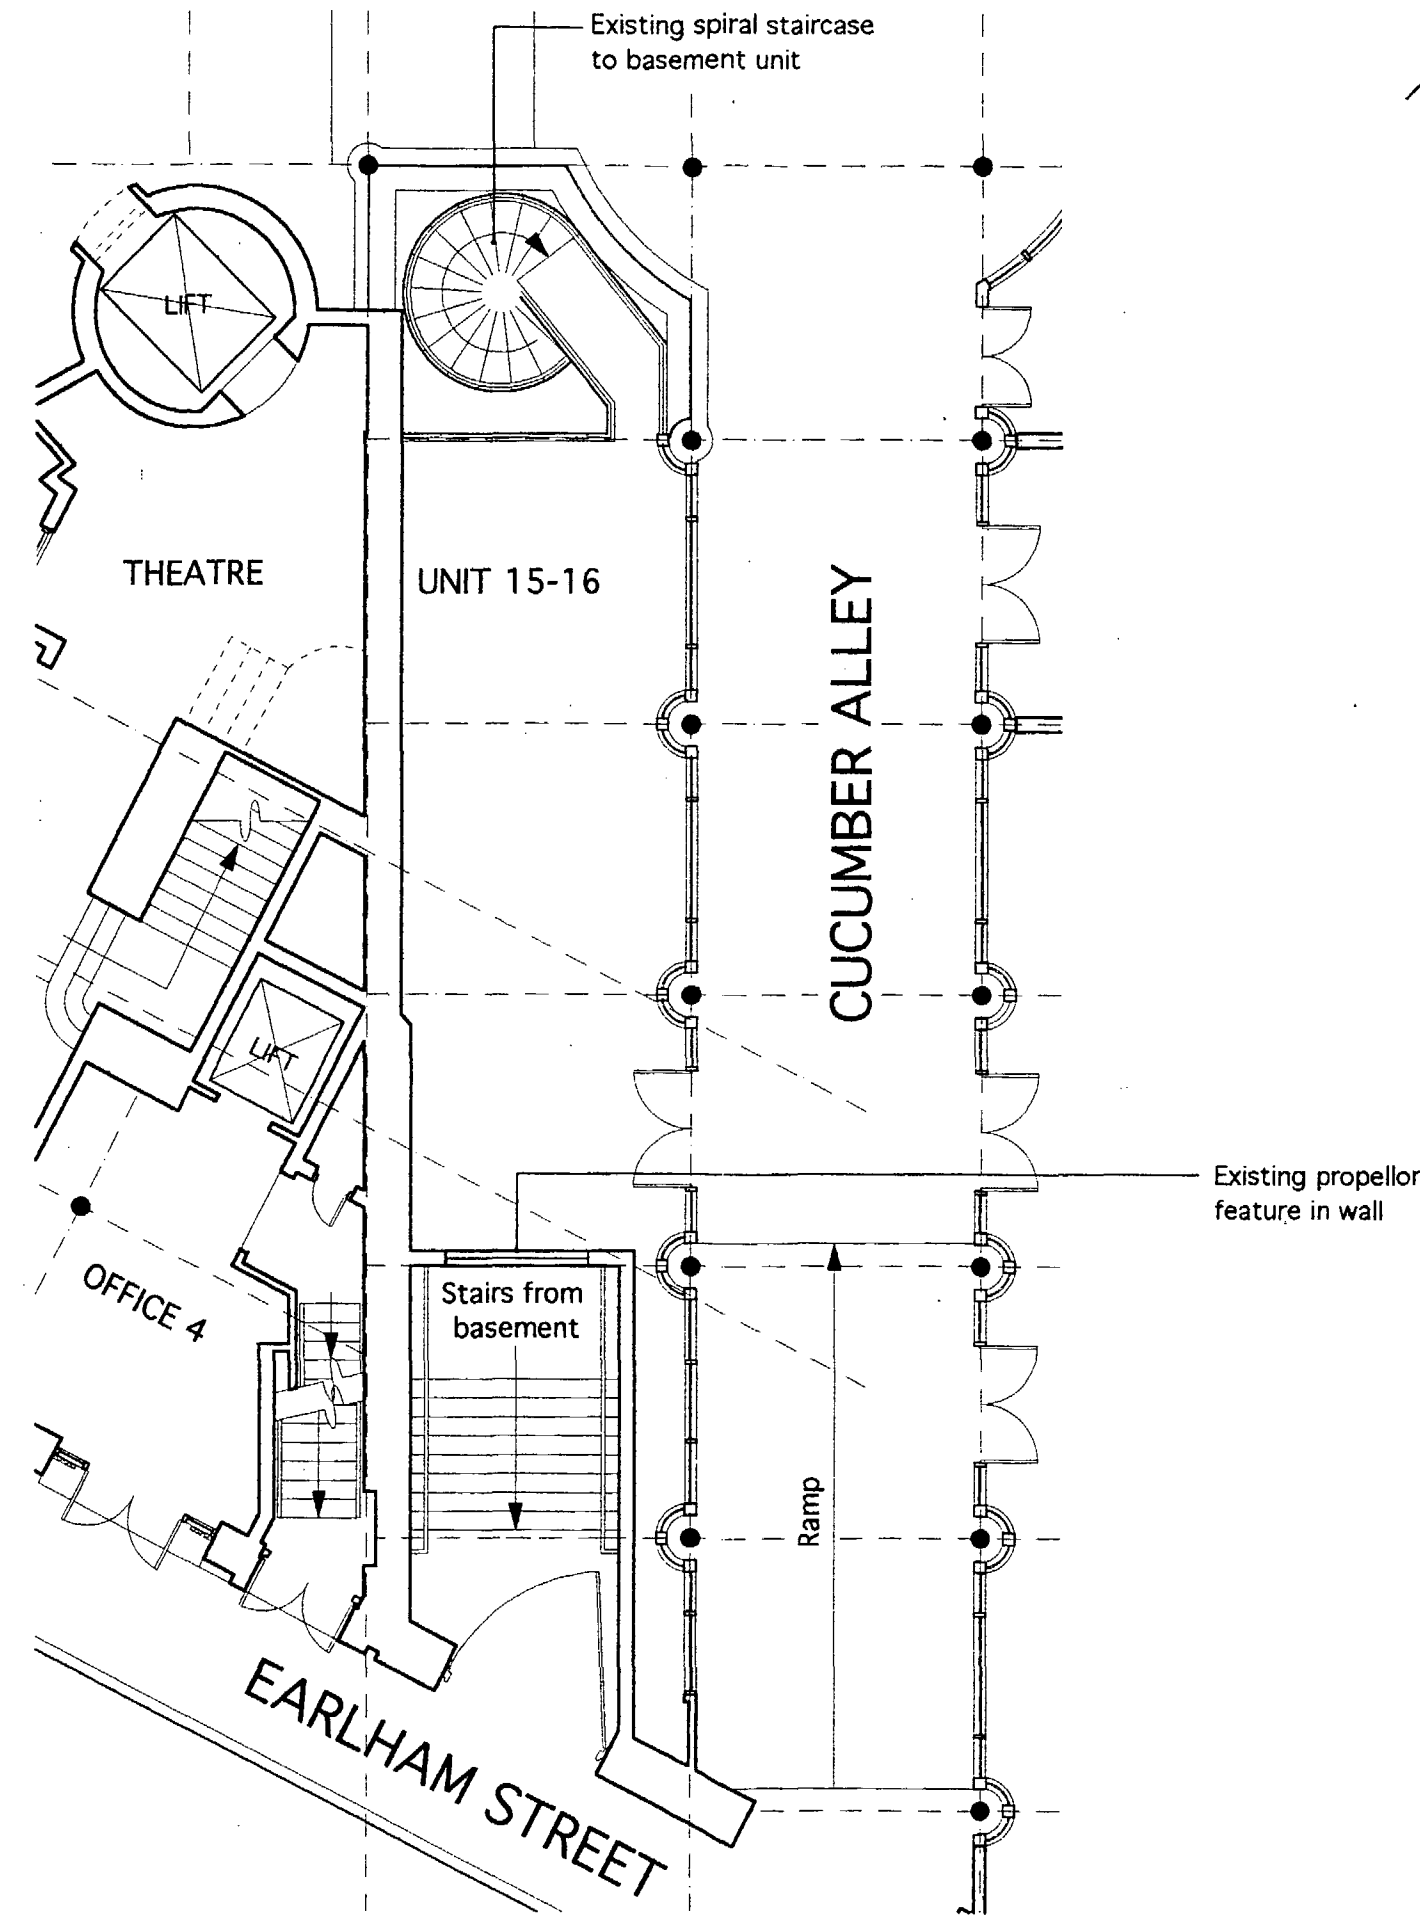

REV.	DATE

REVISIONS

DRAWING NOT TO BE SCALED. FIGURED DIMENSIONS ONLY
DRAWINGS NOT TO BE USED FOR LAND TRANSFER PURPOSES
DRAWINGS TO BE READ IN CONJUNCTION WITH RELEVANT
DRAWINGS AND SPECIFICATION

AXIA LTD.

AXIA
architects & designers

THE OLD STABLE, 84 CLARENCE ROAD,
WOOD GREEN, LONDON N22 4PW
TEL: 0181-365 7787 FAX: 0181-365 7585
E-MAIL: axia@globalnet.co.uk



CLIENT
KLEINWORT BENSON TRUSTEES LTD

PROJECT
THOMAS NEAL'S
COVENT GARDEN
LONDON WC2

DRAWING TITLE
GROUND FLOOR PART PLAN
EXISTING UNITS 15 & 16
& CUCUMBER ALLEY

SCALE 1:100	DATE JUNE 1997
DRAWN	DRAWING No. 803-E02
CHECKED	REV.


P9704541

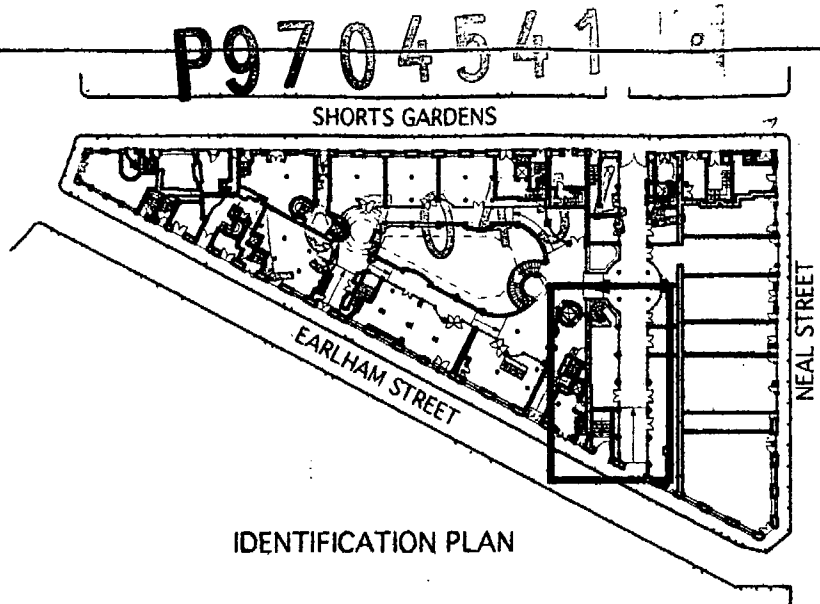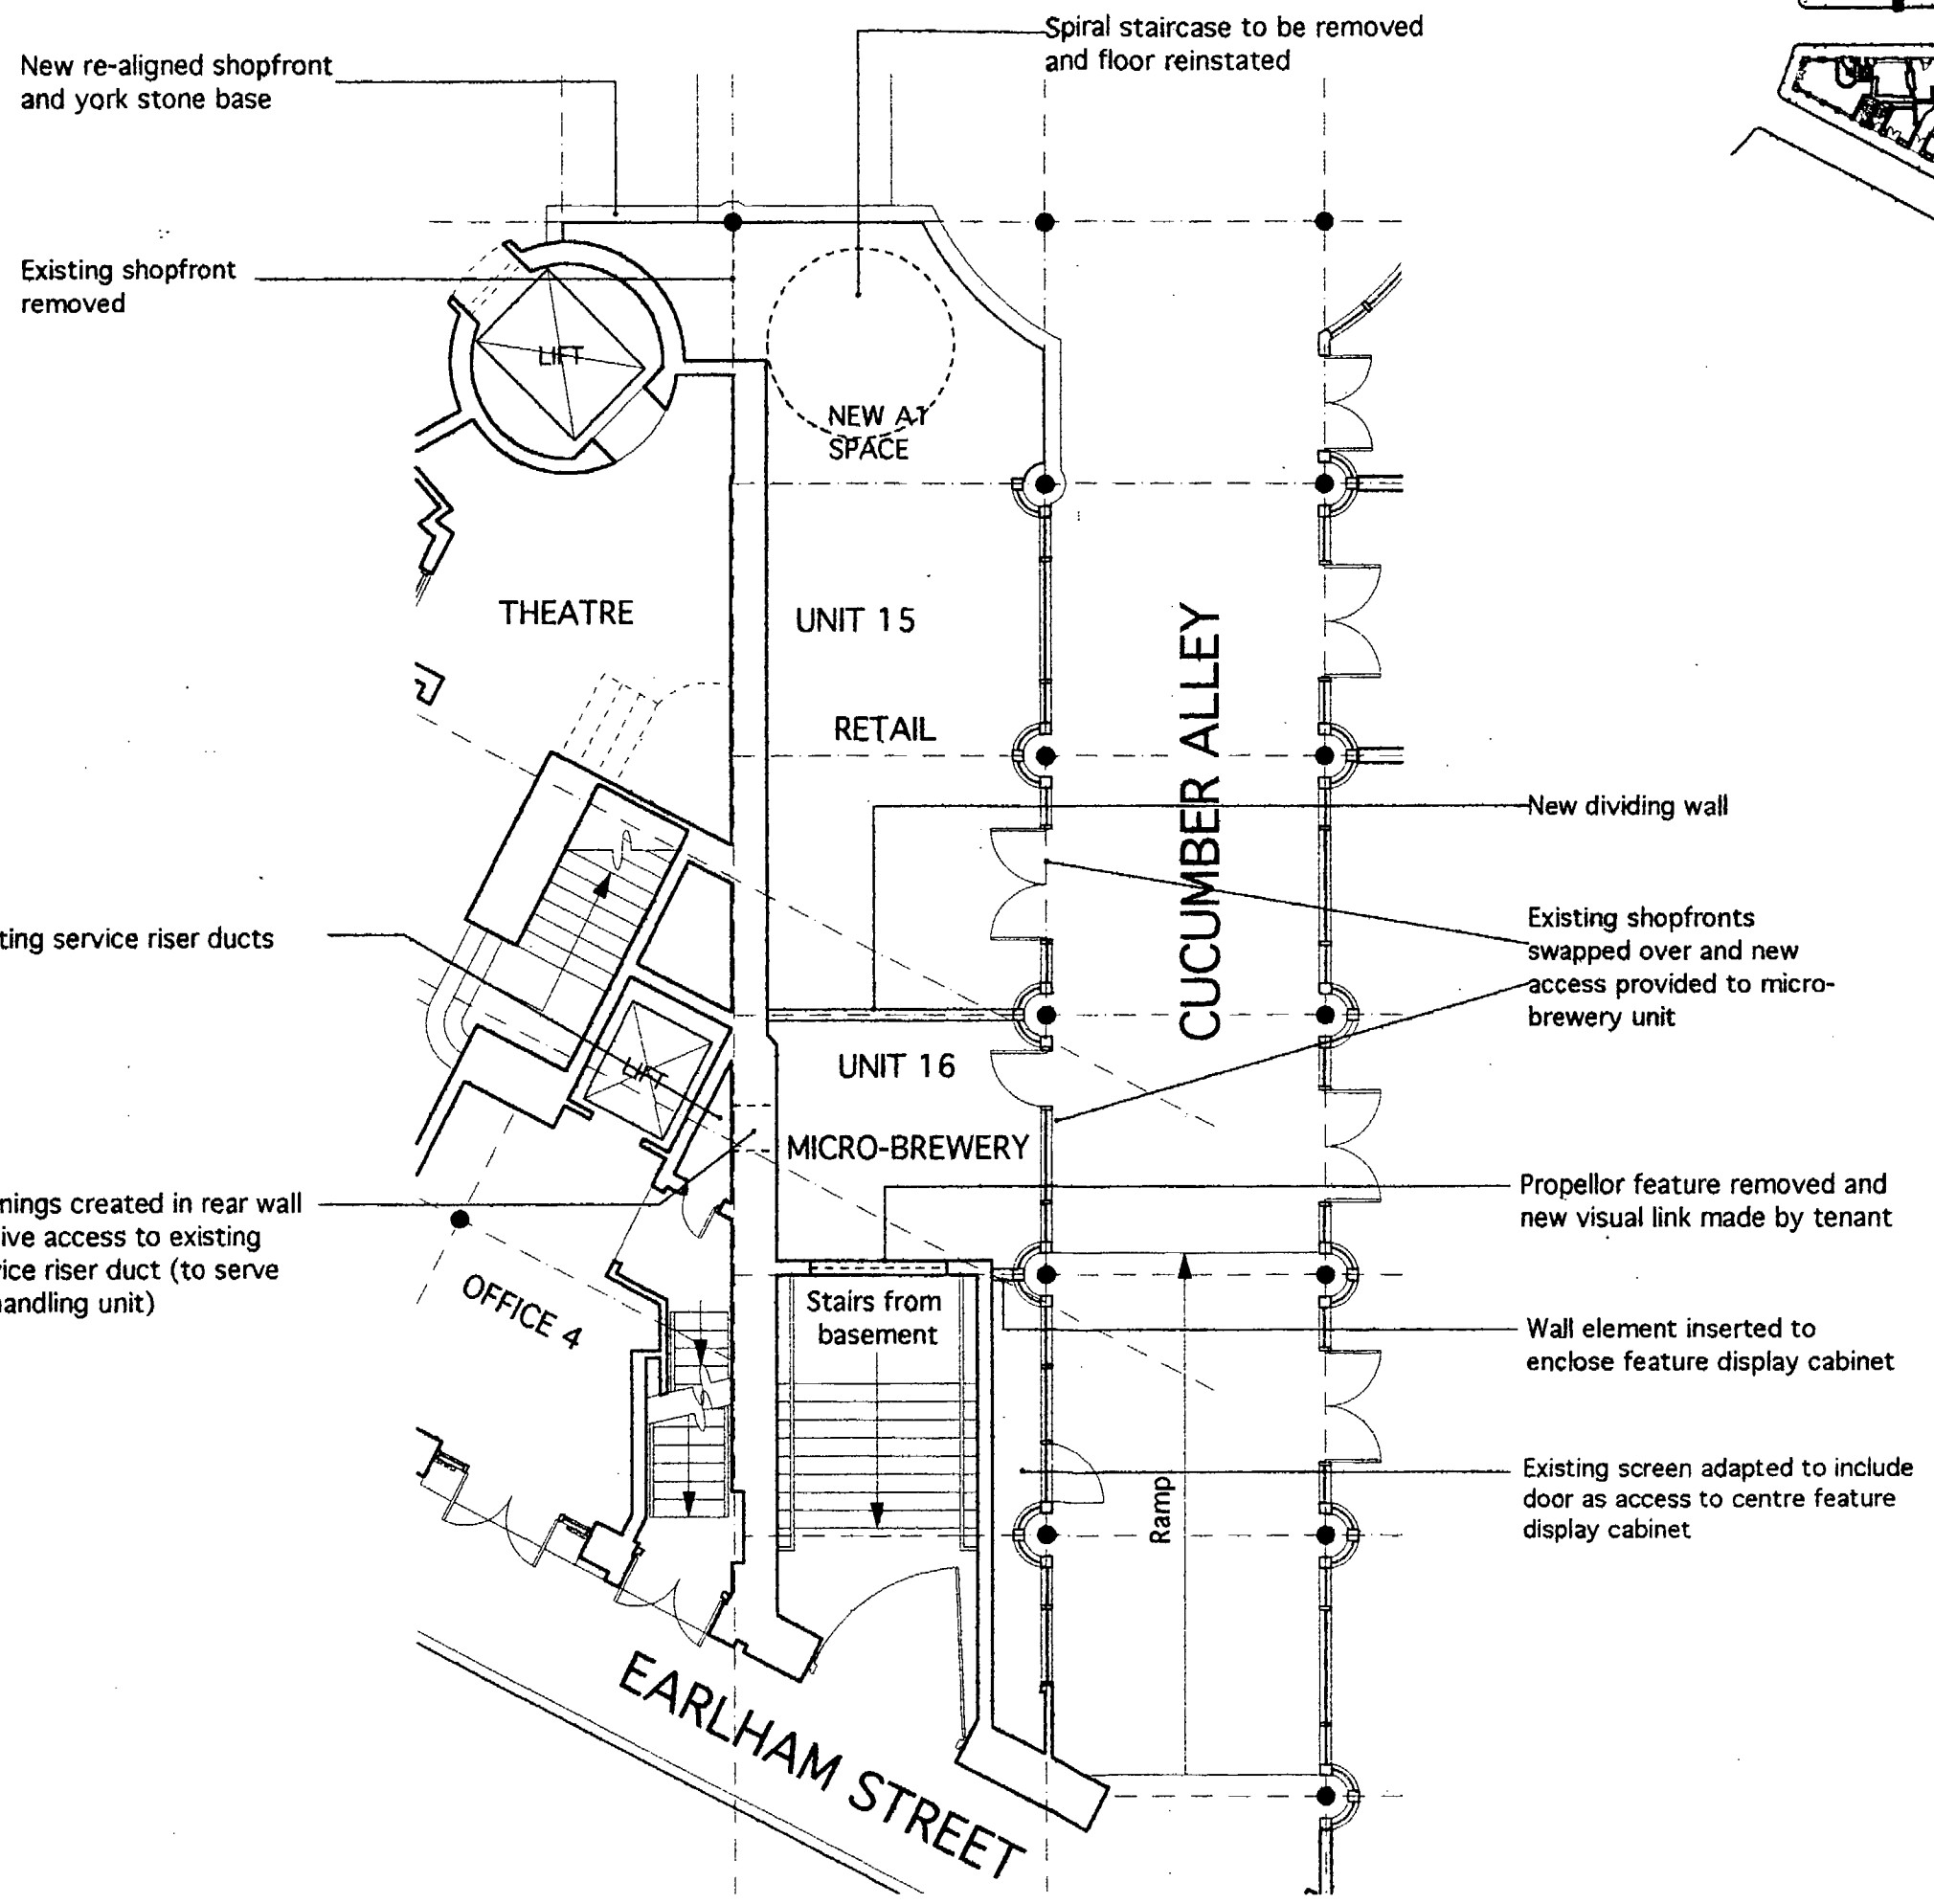


IDENTIFICATION PLAN

REV.	DATE
REVISIONS	
DRAWING NOT TO BE SCALED. FIGURED DIMENSIONS ONLY DRAWINGS TO BE READ IN CONJUNCTION WITH RELEVANT DRAWINGS AND SPECIFICATION	
AXIA LTD.	
AXIA architects & designers	
THE OLD STABLE, 84 CLARENCE ROAD, WOOD GREEN, LONDON N22 4PW TEL: 0181-365 7787 FAX: 0181-365 7585 E-MAIL: axia@globalnet.co.uk	
CLIENT KLEINWORT BENSON TRUSTEES LTD	
PROJECT THOMAS NEAL'S COVENT GARDEN LONDON WC2	
DRAWING TITLE GROUND FLOOR PART PLAN PROPOSED UNITS 15 & 16 & CUCUMBER ALLEY	
SCALE 1:100	DATE JUNE 1997
DRAWN	DRAWING No.
CHECKED	803-P02
	REV.

P9704541

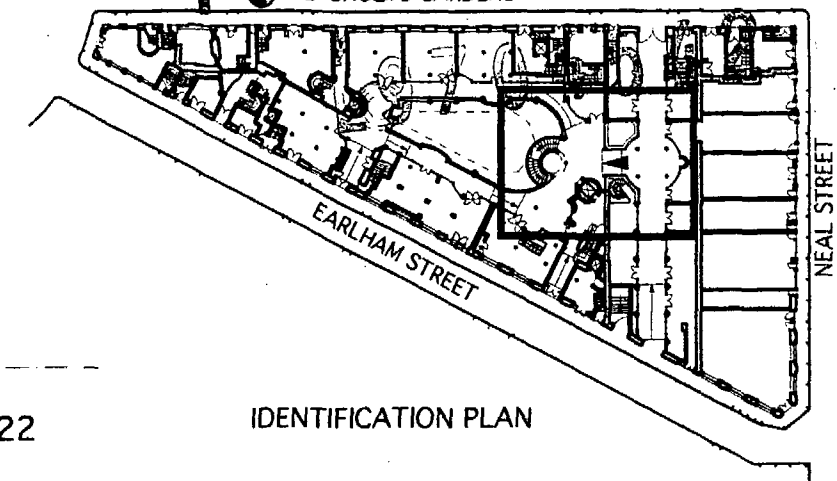

IDENTIFICATION PLAN

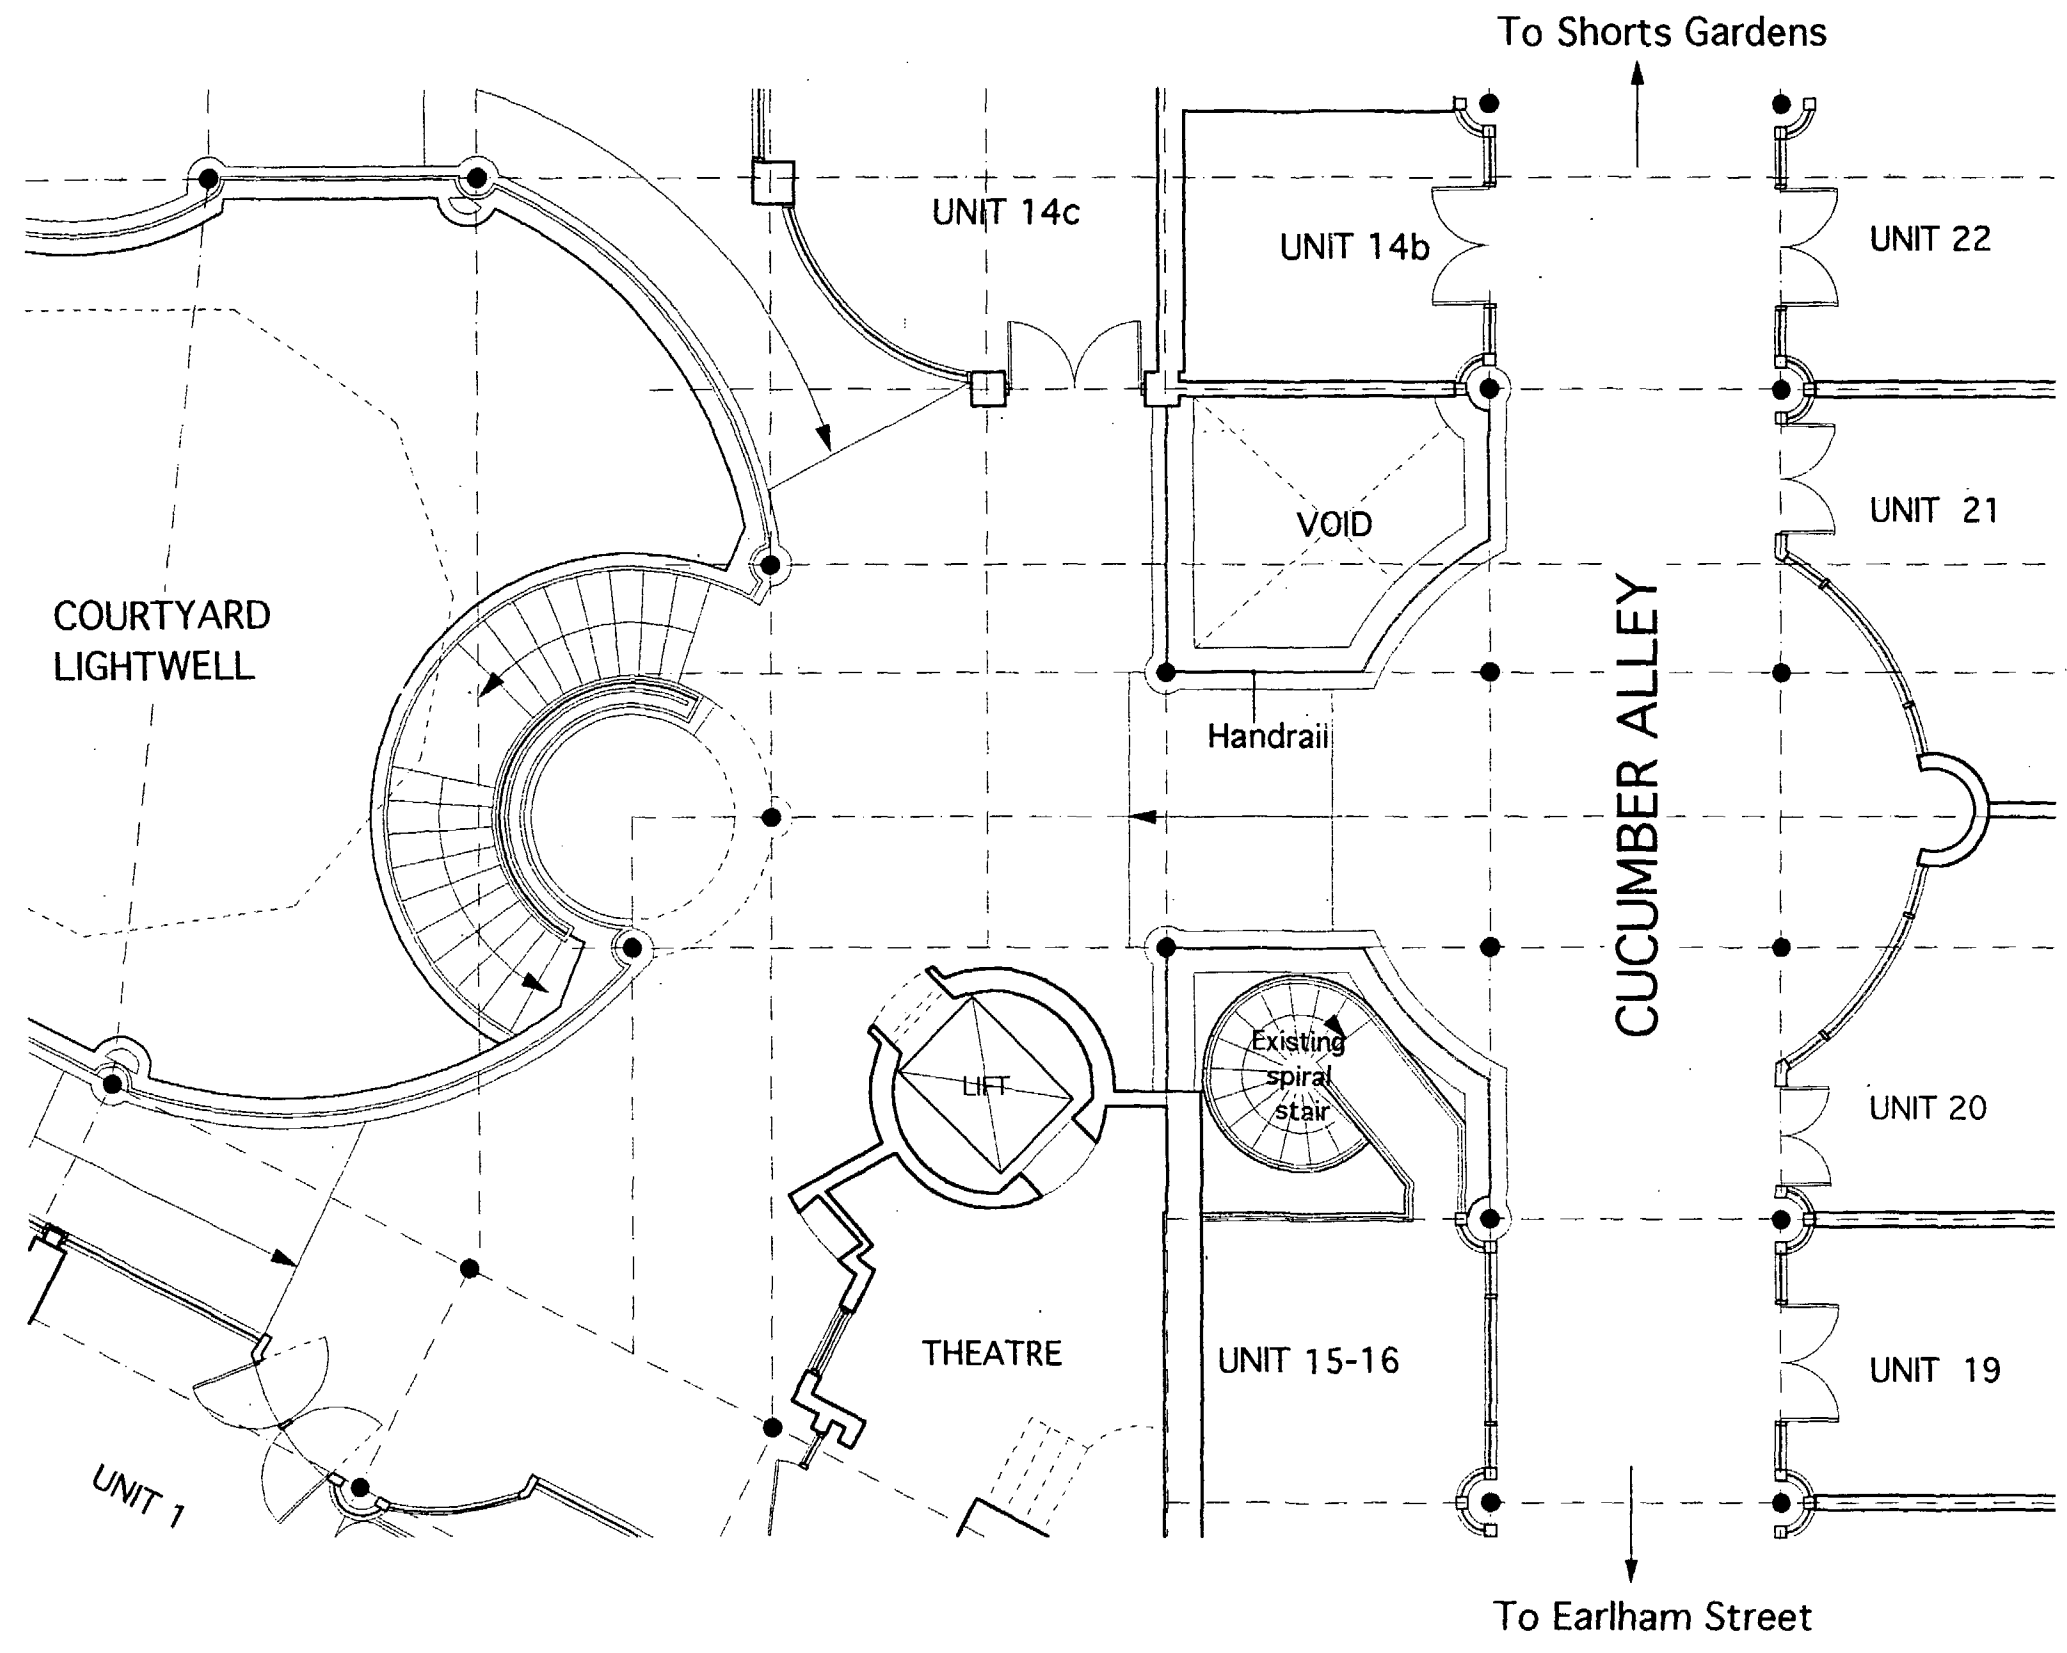

REV.	DATE

REVISIONS

DRAWING NOT TO BE SCALED. FIGURED DIMENSIONS ONLY
DRAWING NOT TO BE USED FOR LAND TRANSFER PURPOSES
DRAWINGS TO BE READ IN CONJUNCTION WITH RELEVANT
DRAWINGS AND SPECIFICATION

AXIA LTD.

AXIA
architects & designers

THE OLD STABLE, 84 CLARENCE ROAD,
WOOD GREEN, LONDON N22 4PW
TEL: 0181-365 7787 FAX: 0181-365 7585
E-MAIL: axia@globalnet.co.uk



CLIENT
KLEINWORT BENSON TRUSTEES LTD

PROJECT
THOMAS NEAL'S
COVENT GARDEN
LONDON WC2

DRAWING TITLE
EXISTING GROUND FLOOR
PART PLAN

SCALE 1:100	DATE JUNE 1997
DRAWN	DRAWING No. 803-E03
CHECKED	REV.

p9704541

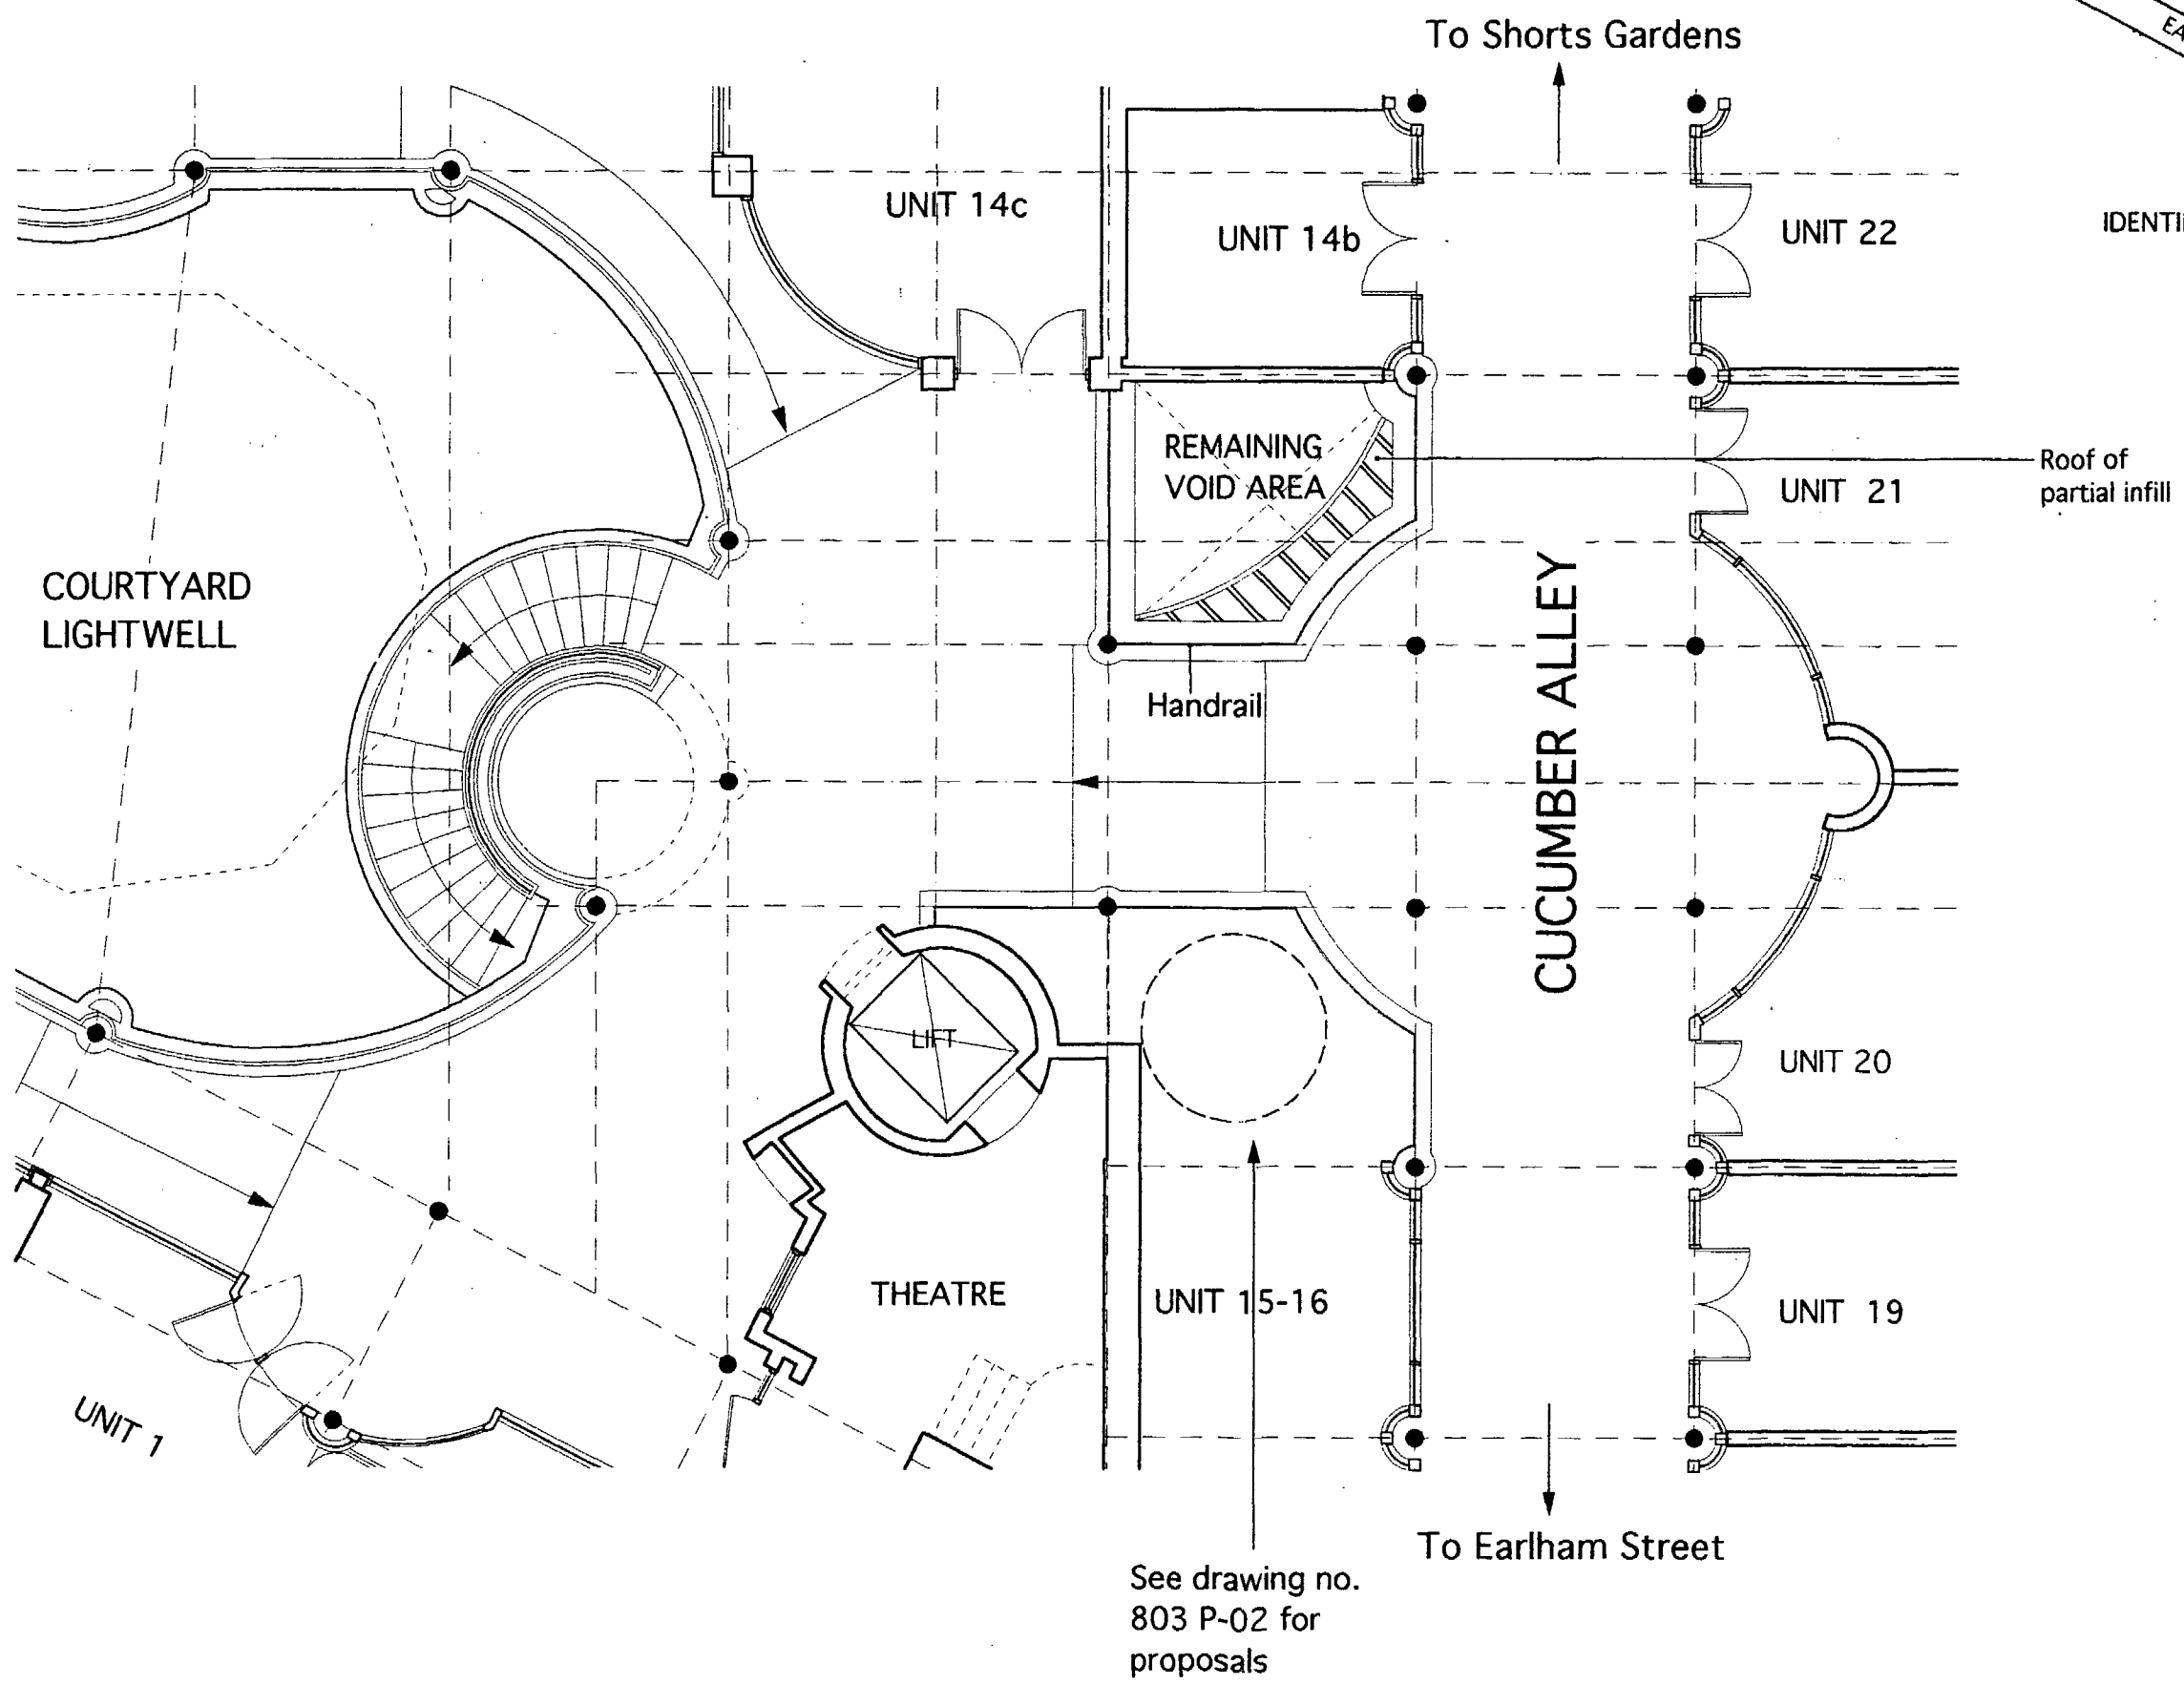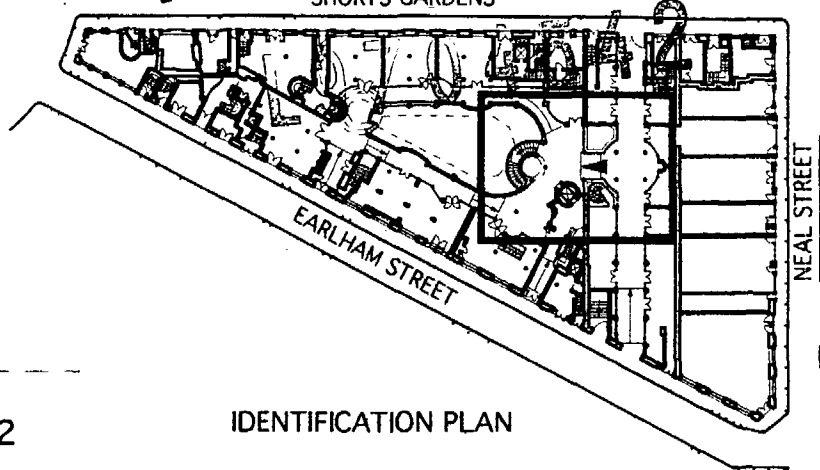


See drawing no. 803 P-02 for proposals

REV.	DATE
REVISIONS	
DRAWING NOT TO BE SCALED. FIGURED DIMENSIONS ONLY DRAWING NOT TO BE USED FOR LAND TRANSFER PURPOSES DRAWINGS TO BE READ IN CONJUNCTION WITH RELEVANT DRAWINGS AND SPECIFICATION	
AXIA LTD.	
AXIA architects & designers	
THE OLD STABLE, 84 CLARENCE ROAD, WOOD GREEN, LONDON N22 4PW	
TEL: 0181-365 7787 FAX: 0181-365 7585 E-MAIL: axia@globalnet.co.uk	
CLIENT	KLEINWORT BENSON TRUSTEES LTD
PROJECT	THOMAS NEAL'S COVENT GARDEN LONDON WC2
DRAWING TITLE PROPOSED GROUND FLOOR PART PLAN	
SCALE 1:100	DATE JUNE 1997
DRAWN	DRAWING No. 803-P03
CHECKED	REV.


19704542
P9704541

EXISTING ENTRANCE LOBBY No 18 EXISTING STAIR EXISTING RETAIL UNIT 14c

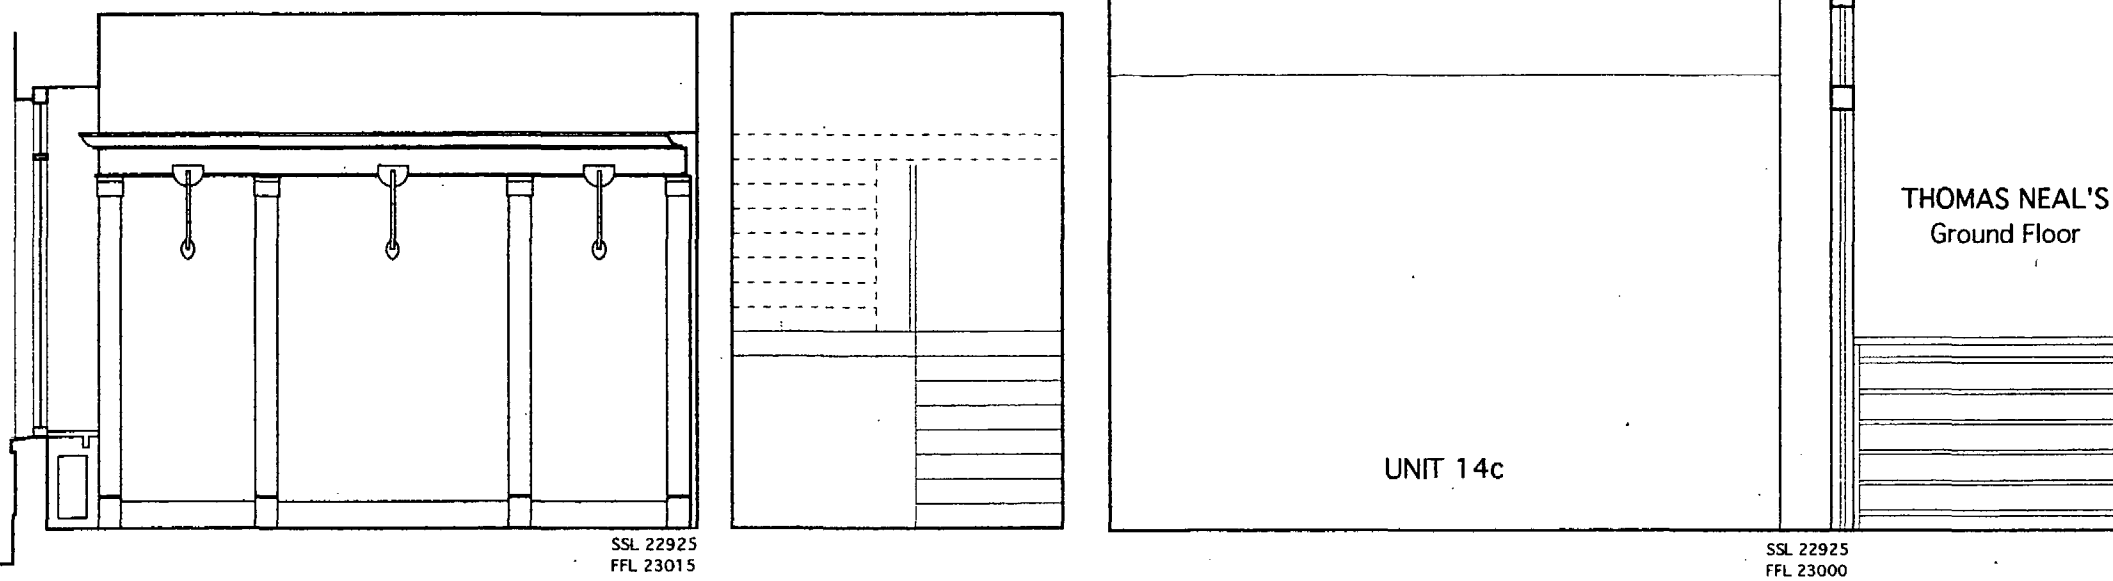

EXISTING SECTIONAL ELEVATION THROUGH LOBBY, STAIR & SHOP


SINGLE RETAIL UNIT - FRONT TO BACK

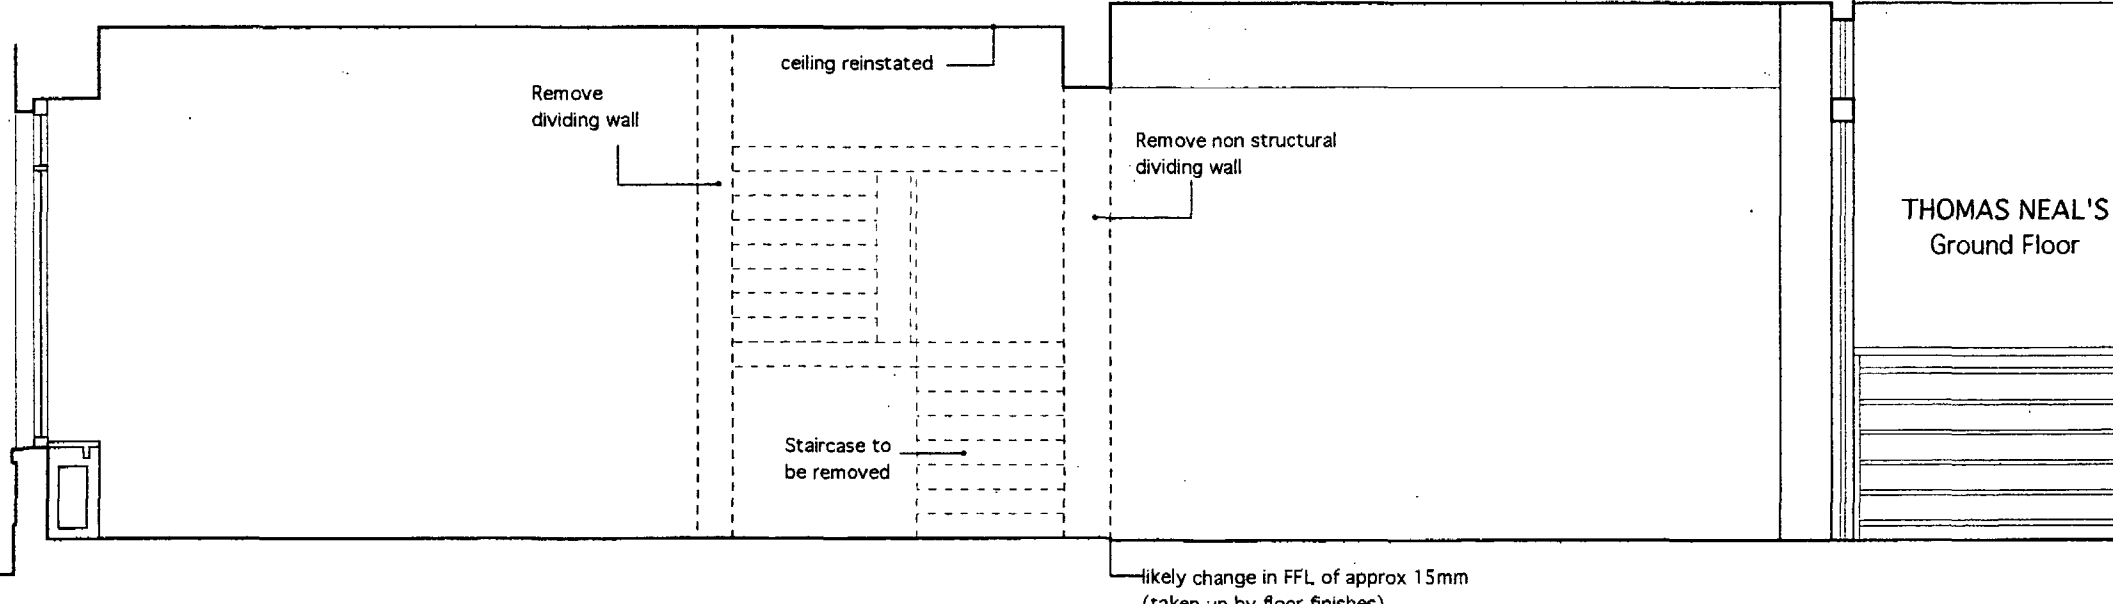

PROPOSED SECTIONAL ELEVATION THROUGH NEWLY CREATED RETAIL UNIT

REV.	DATE
REVISIONS	
DRAWING NOT TO BE SCALED. FIGURED DIMENSIONS ONLY DRAWING NOT TO BE USED FOR LAND TRANSFER PURPOSES DRAWINGS TO BE READ IN CONJUNCTION WITH RELEVANT DRAWINGS AND SPECIFICATION	
AXIA LTD.	
AXIA	
architects & designers	
THE OLD STABLE, 84 CLARENCE ROAD, WOOD GREEN, LONDON N22 4PW	
TEL: 0181-365 7787 FAX: 0181-365 7585 E-MAIL: axia@globalnet.co.uk	
CLIENT	
KLEINWORT BENSON TRUSTEES LTD	
PROJECT	
18 SHORTS GARDENS COVENT GARDEN LONDON WC2	
DRAWING TITLE	
GROUND FLOOR SHOP EXISTING AND PROPOSED SECTIONAL ELEVATIONS	
SCALE	DATE
1:50	JUNE 1997
DRAWN	DRAWING No.
CHECKED	803-P05
	REV.


p970454

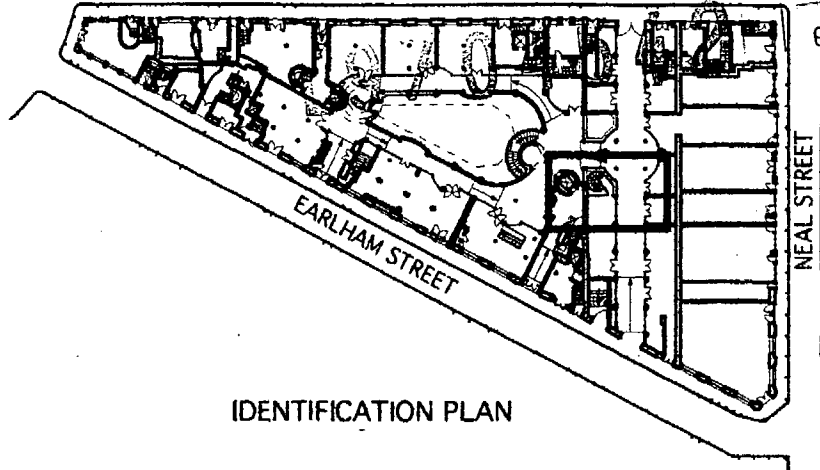

Hatched area denotes
A1 space taken from
existing public area

Shaded area denotes
newly created A1
retail space

Floor reinstated where
staircase is removed
(construction to match
existing flooring)

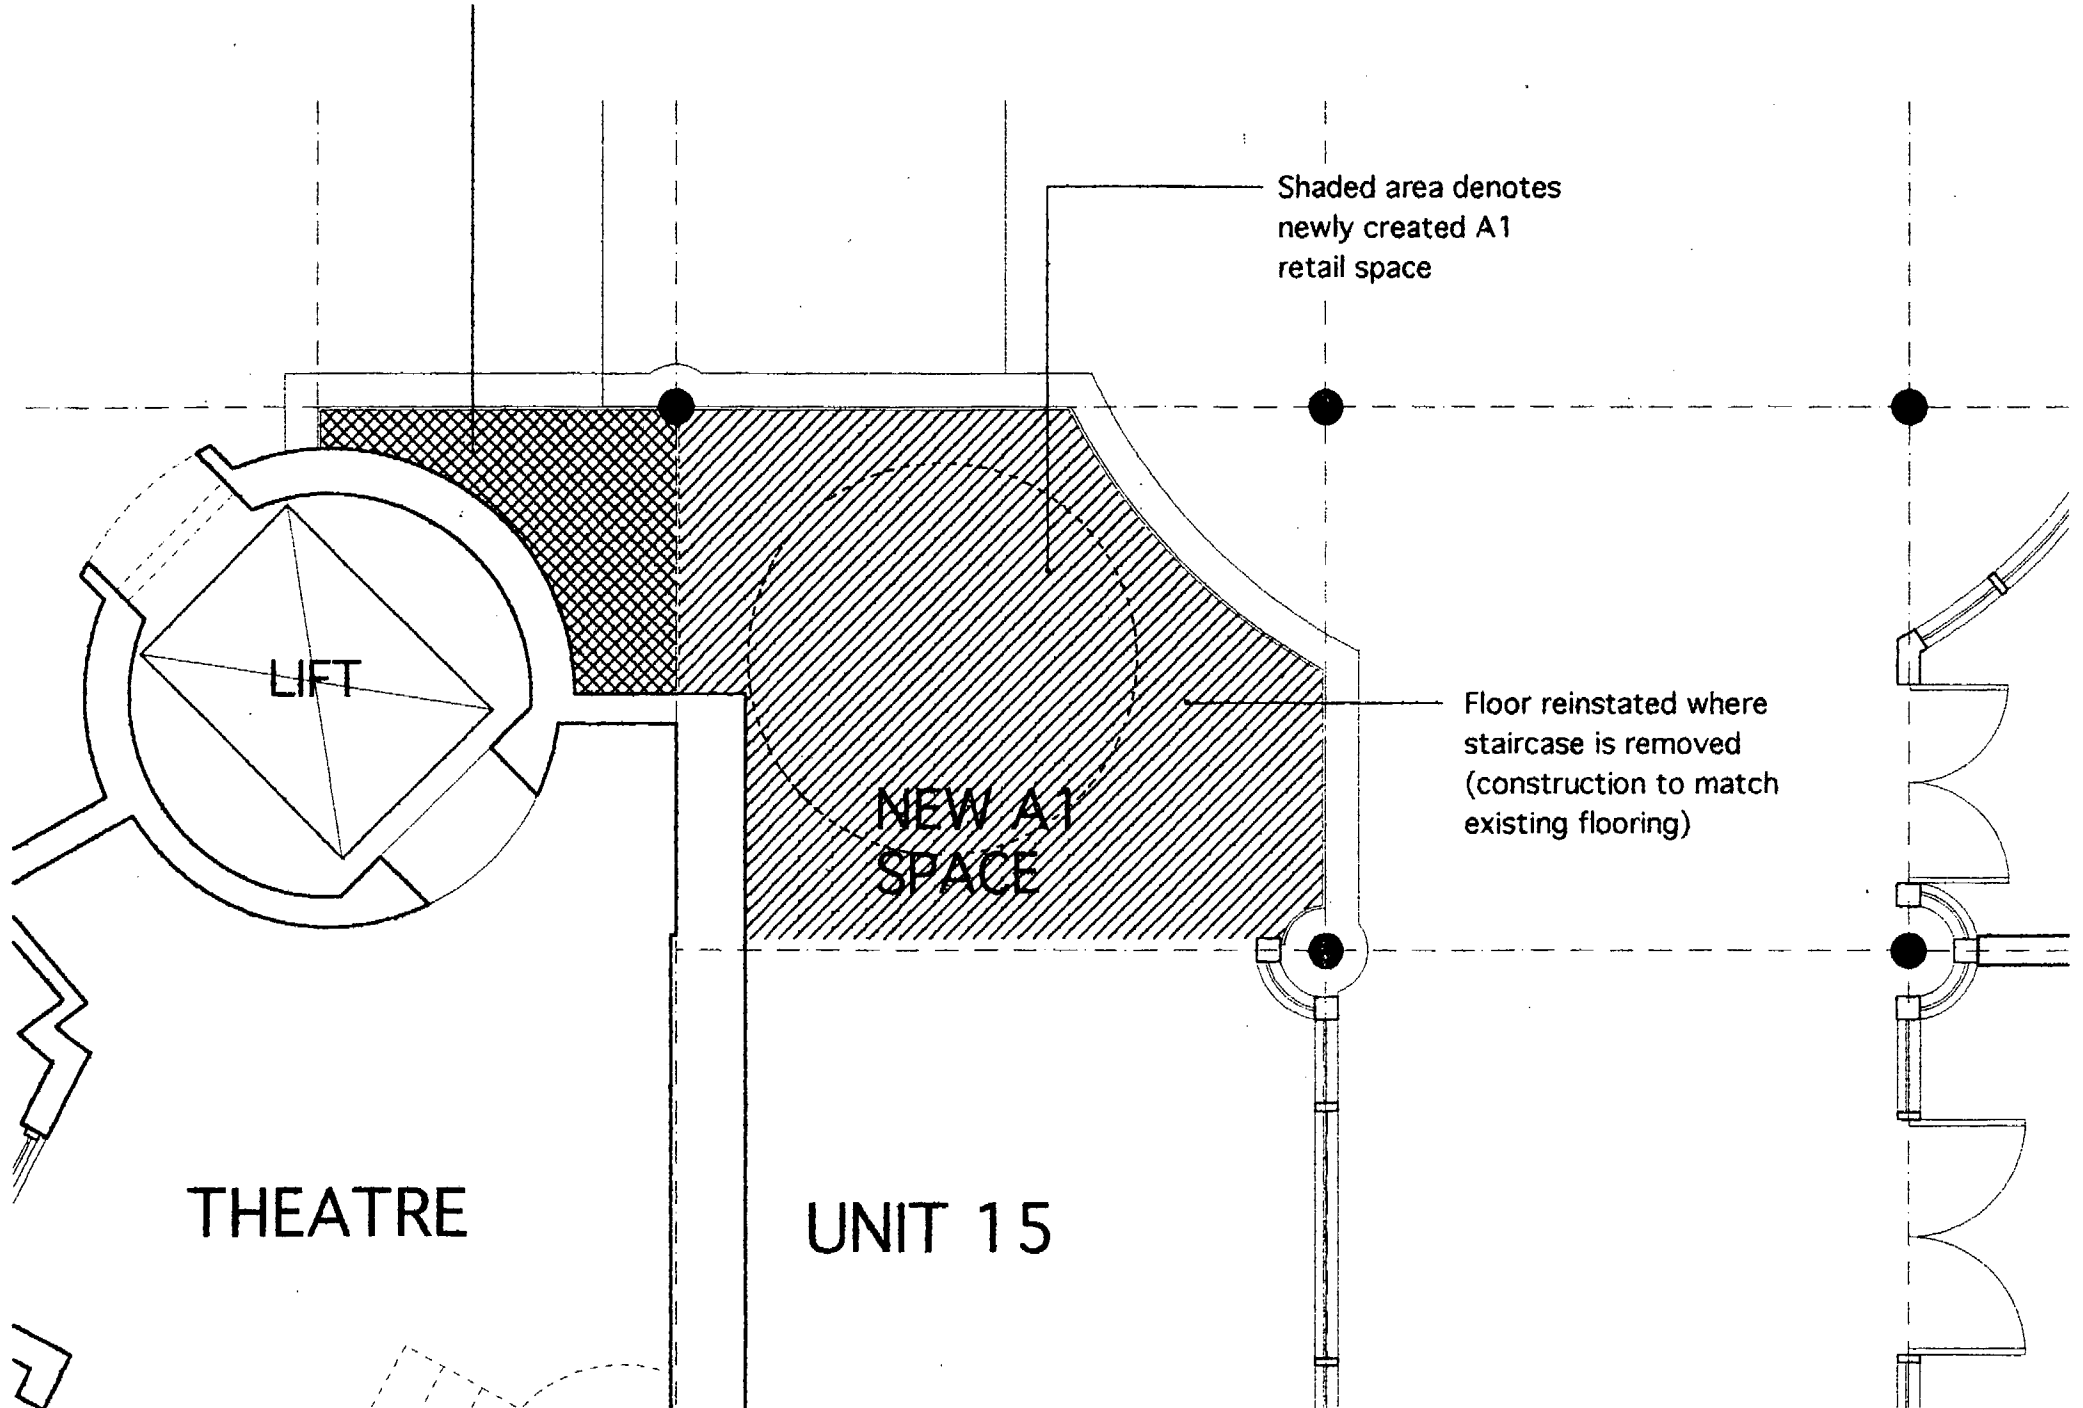

Refer to drawing number 803 - P02

REV.	DATE

REVISIONS

DRAWING NOT TO BE SCALED. FIGURED DIMENSIONS ONLY
DRAWINGS TO BE READ IN CONJUNCTION WITH RELEVANT
DRAWINGS AND SPECIFICATION

AXIA LTD.

AXIA

architects & designers

THE OLD STABLE, 84 CLARENCE ROAD,
WOOD GREEN, LONDON N22 4PW
TEL: 0181-365 7787 FAX: 0181-365 7585
E-MAIL: axia@globalnet.co.uk

CLIENT
KLEINWORT BENSON TRUSTEES LTD

PROJECT
THOMAS NEAL'S
COVENT GARDEN
LONDON WC2

DRAWING TITLE
UNIT 15
END STAIRCASE INFILL
PROPOSED NEW A1 RETAIL SPACE

SCALE 1:50	DATE JUNE 1997
DRAWN	DRAWING No. 803-P06
CHECKED	REV.