
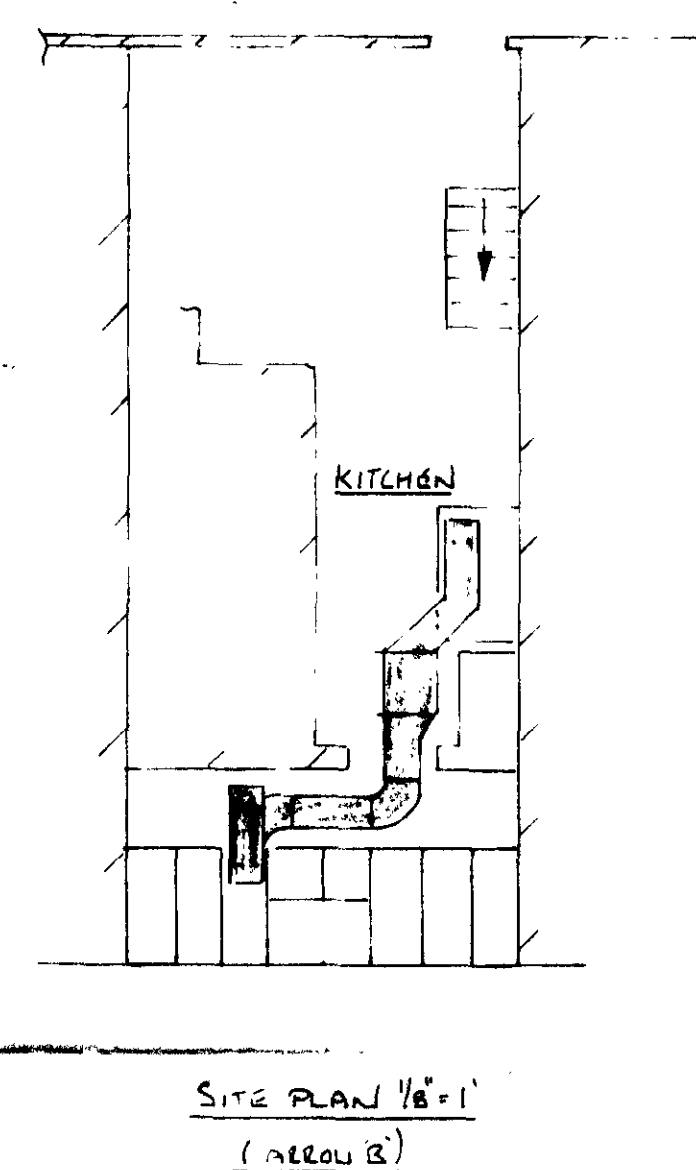
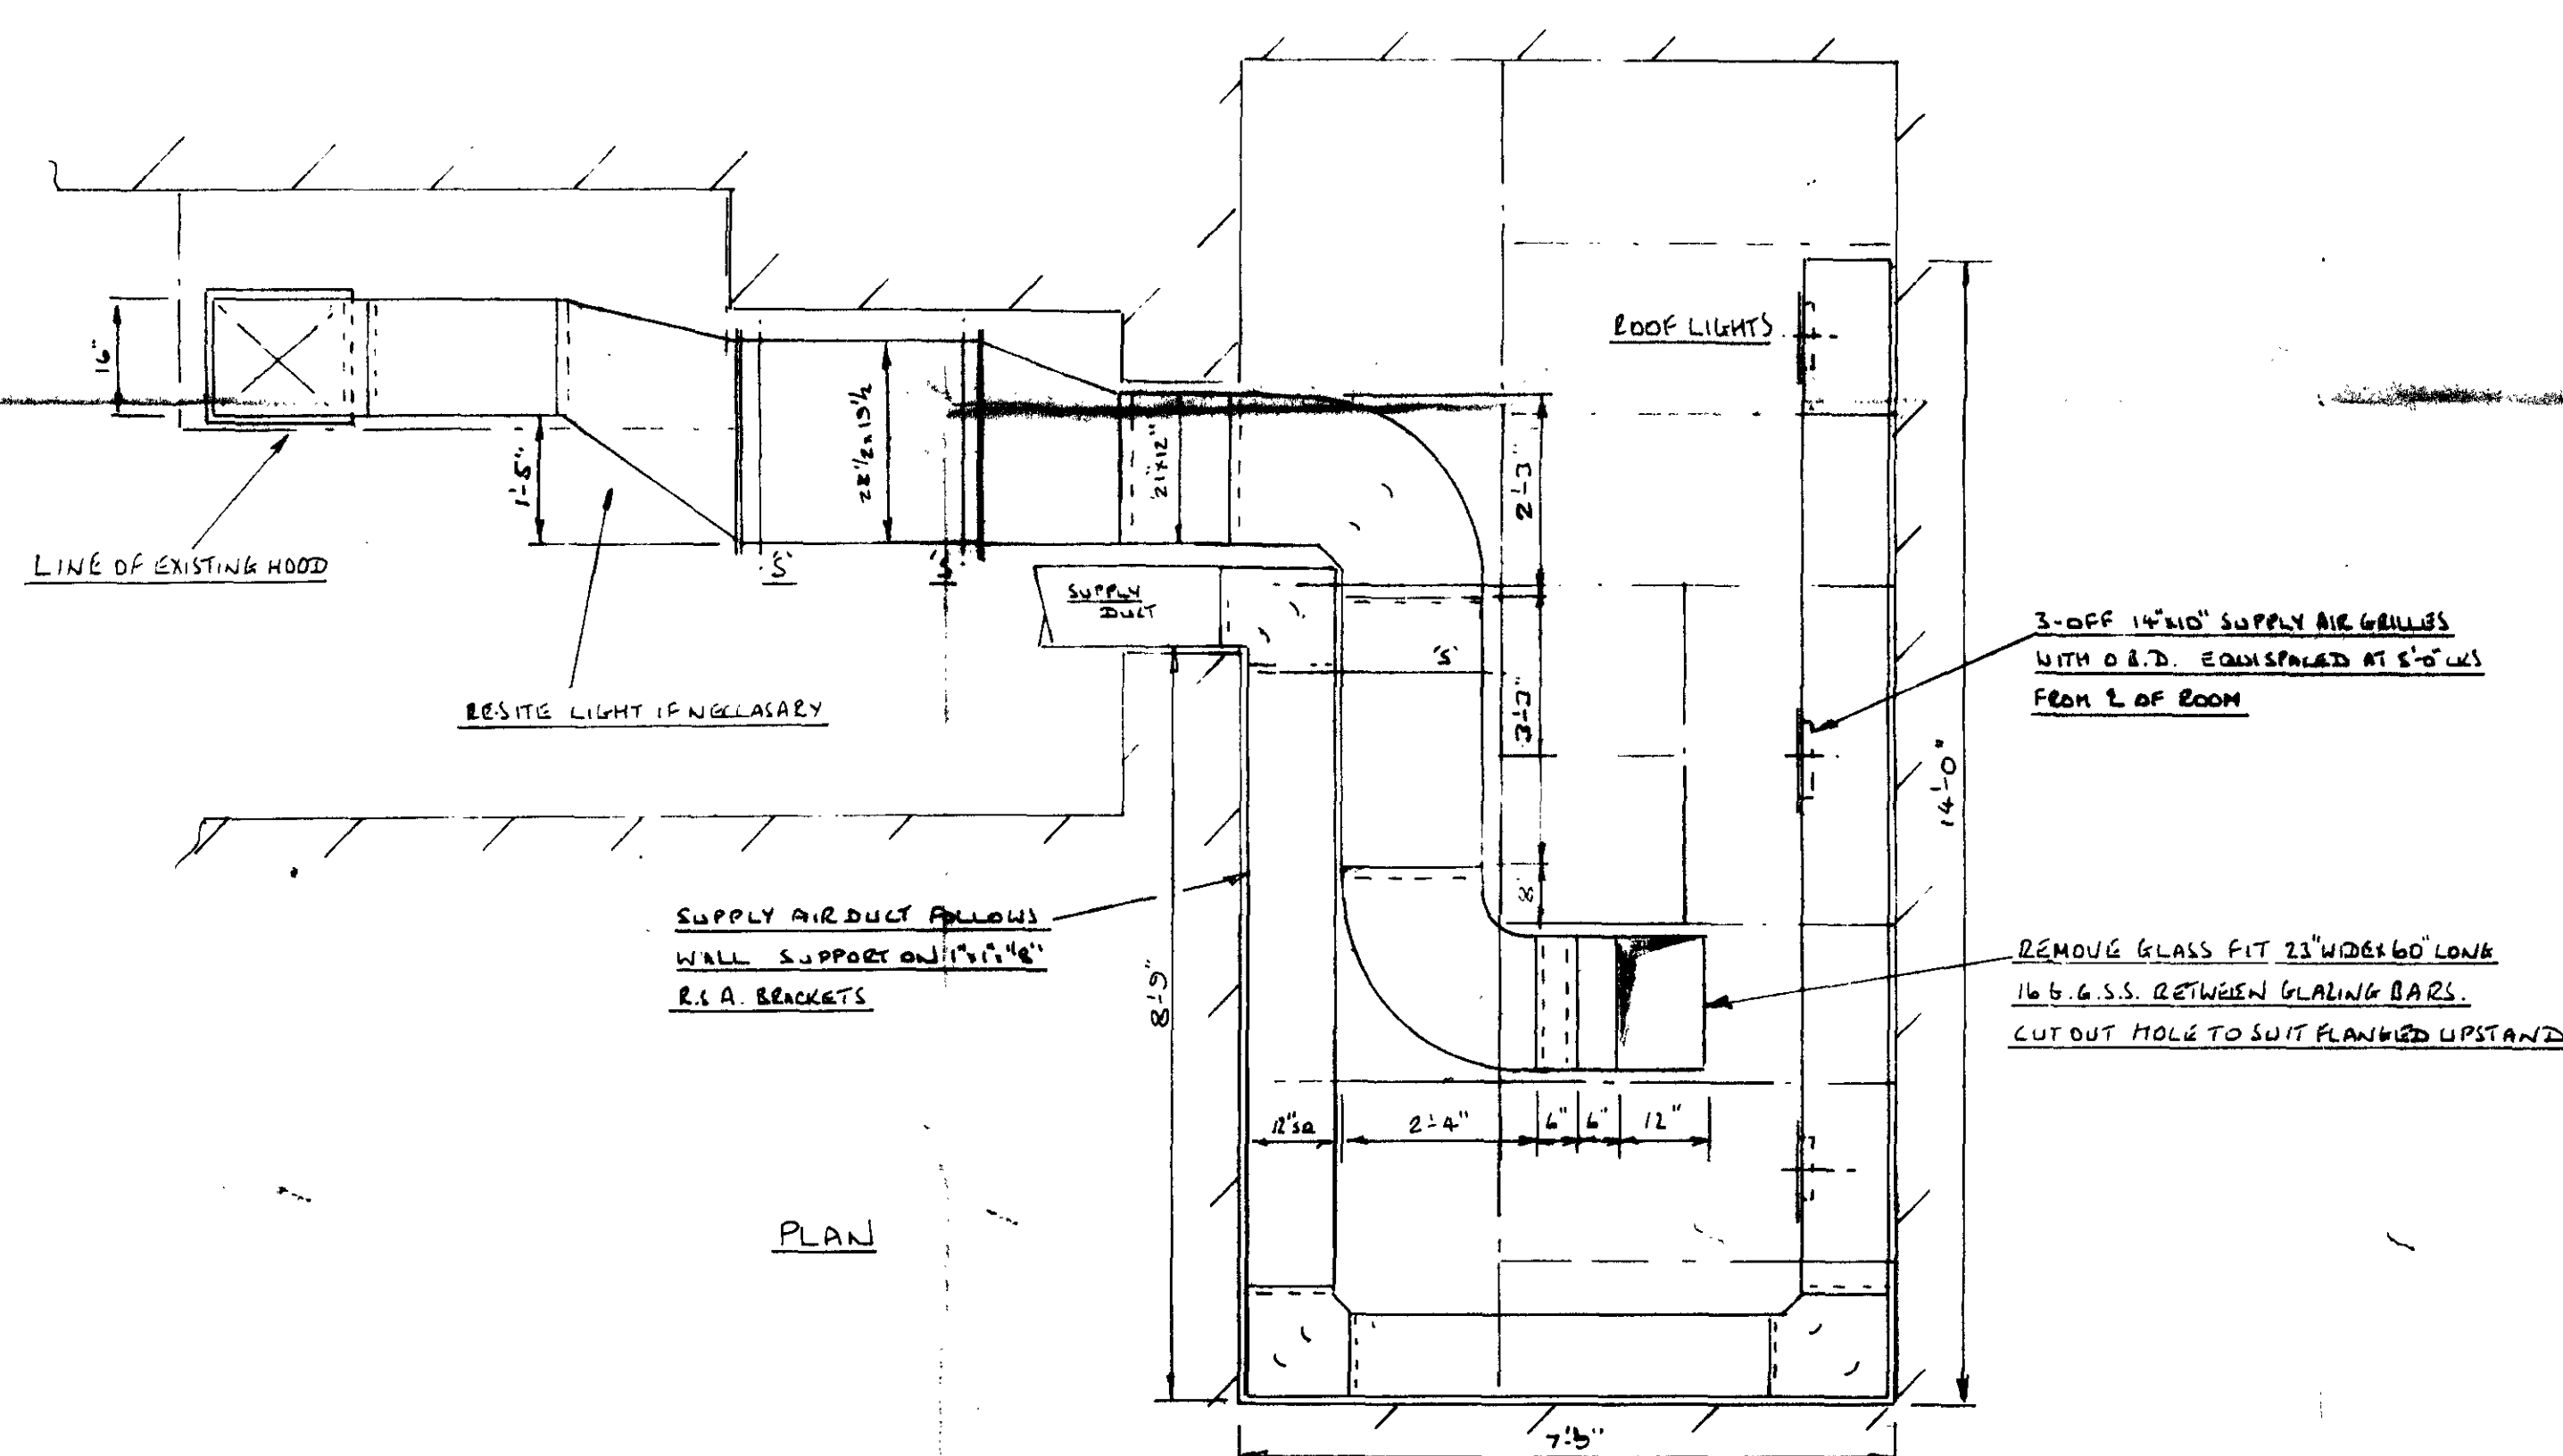


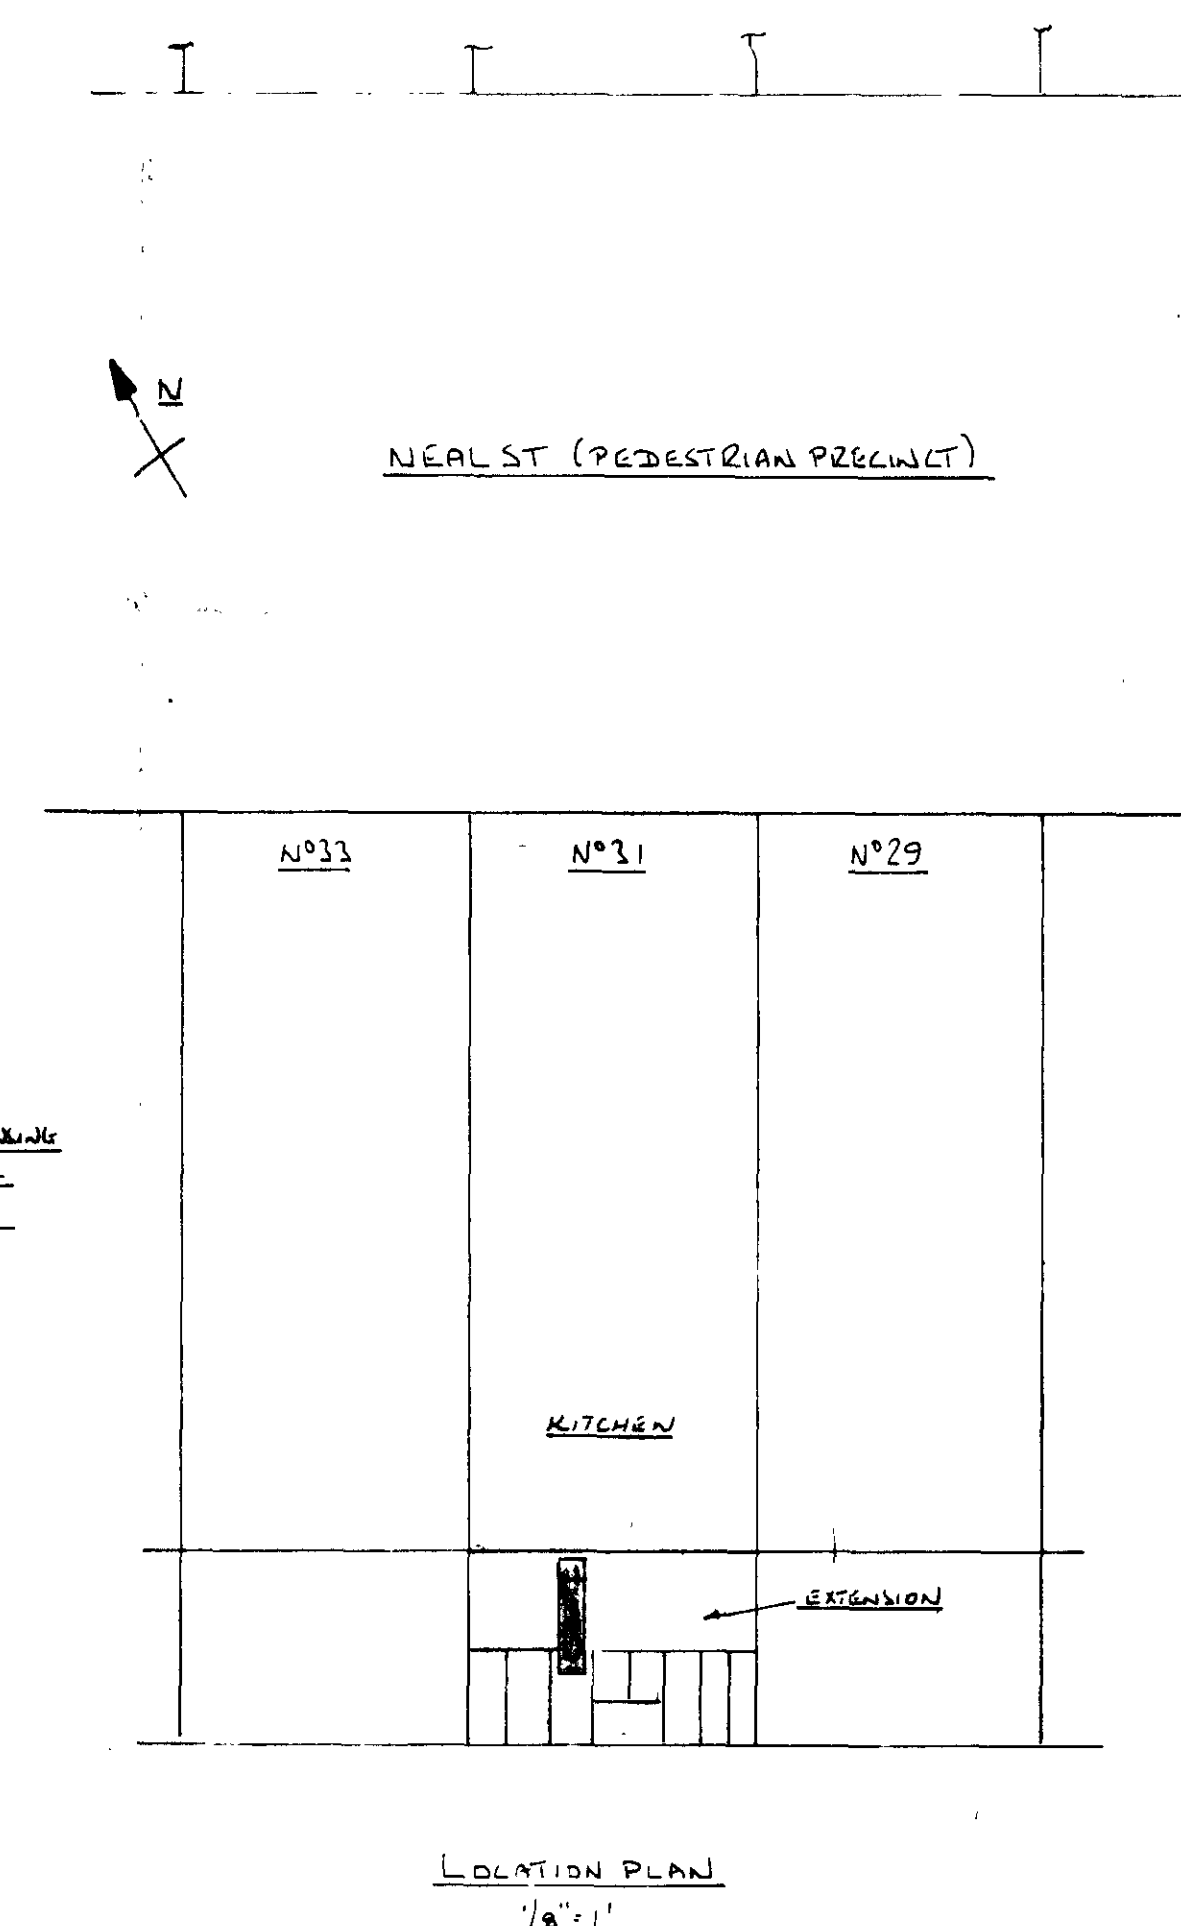

SPECIFICATIONS:-

- ALL DUCTWORK FABRICATED FROM GALV.S.S.
- LOW VELOCITY CONSTRUCTION
- ALL IRONWORK PAINTED RED OXIDE
- 1PH. 220V. 50HZ. POWER SUPPLY
- SUPPLY DELIVER & INSTAL
- ALL DUCT JOINTS TO BE MASTIC SEALED

ISS'D SUPPLY AIR SYSTEM EXTENDED EXTRACT
DUCT RE POSITIONED. COUL TURNED 180°. ESTERNA
FINNISH STAINLESS STEEL. SILGNER RODED

TP8700330

ISS'D 24-10-86 SUPPLY AIR SYSTEM RE-POSITIONED
SEE SEPARATE DRAWING UPSTAND CLEANLY DETAIL
ADDED FAN RE-POSITIONED TO CLEAR SUPPLY DUCT

SHEARFLOW PHOENIX LTD

LONDON BOROUGH OF CAMDEN
TOWN AND COUNTRY PLANNING ACTS
24 JUN 1987
APPROVED
PLANS NOT APPROVED
ON BEHALF OF THE COUNCIL

<u>A.L.D.</u>	<u>10-6-86</u>	<u>1/2:1</u>	<u>Q. -1</u>
---------------	----------------	--------------	--------------