


# NOTES

GENERAL ARRANGEMENT ONLY

DO NOT SCALE

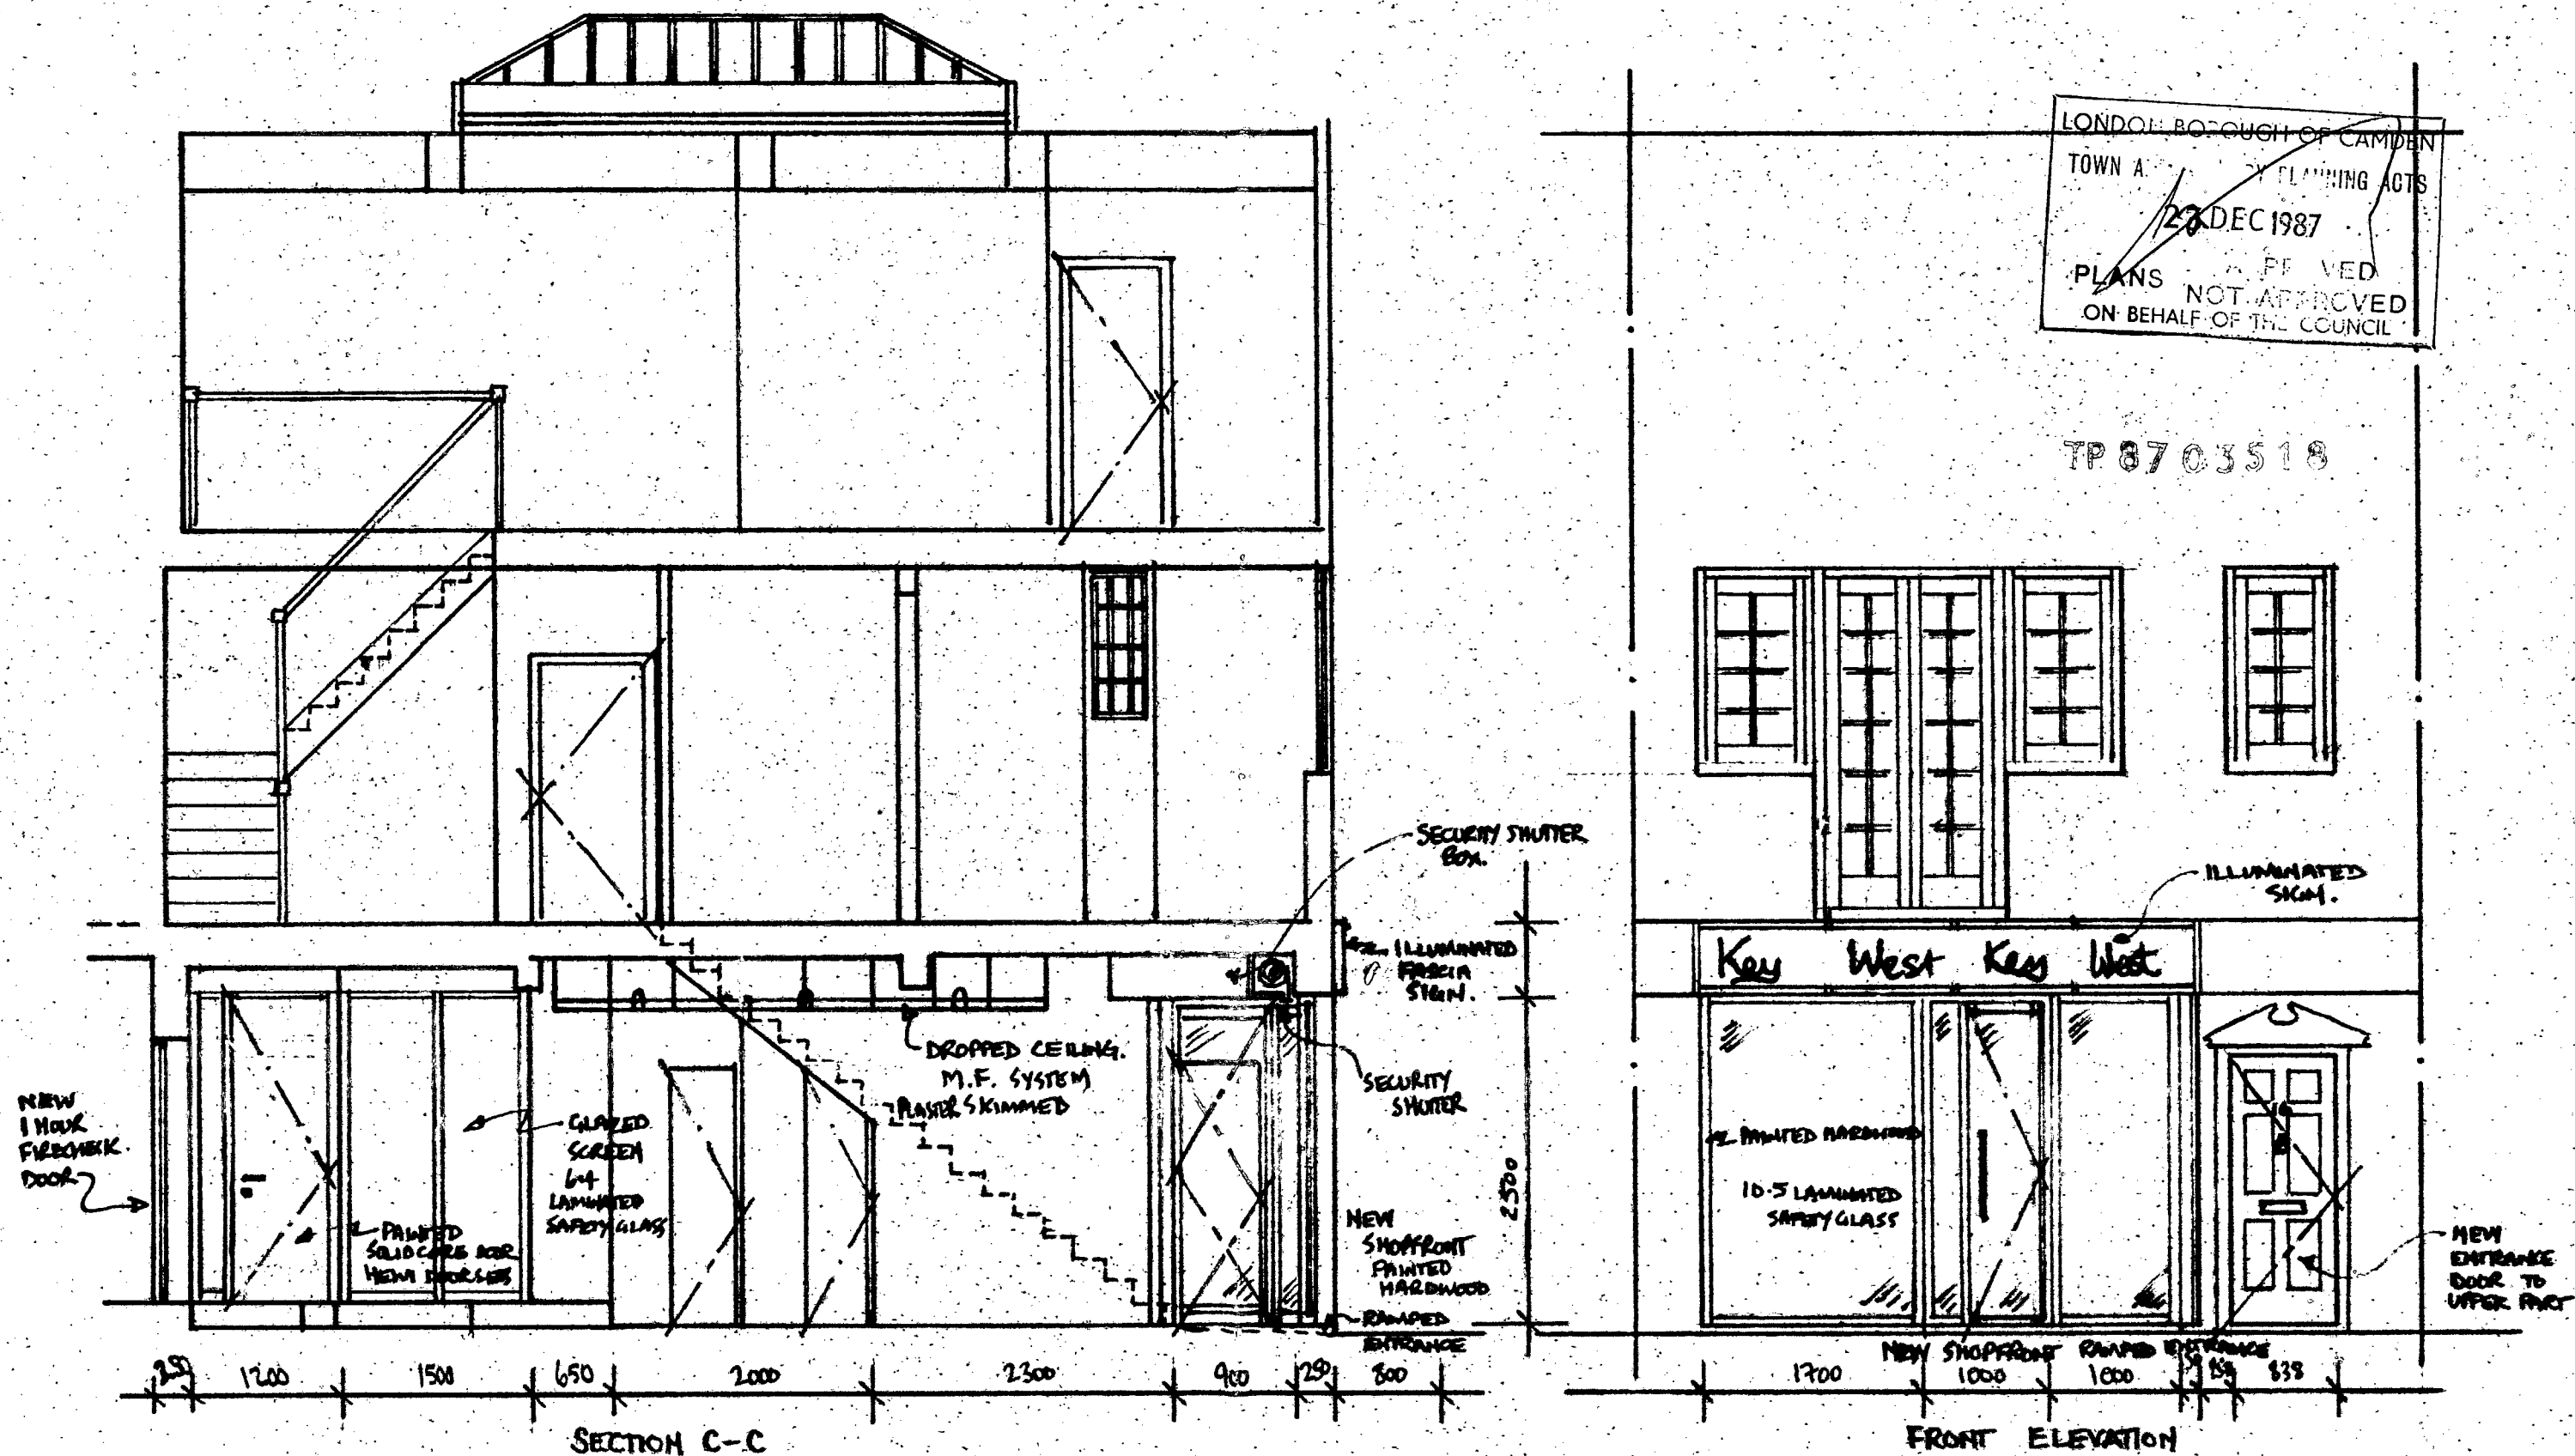

LONDON BOROUGH OF CAMDEN  
TOWN AND COUNTRY PLANNING ACTS  
23 DEC 1987  
PLANS NOT APPROVED  
ON BEHALF OF THE COUNCIL

TP 87 03518

ARGENTS KEYBOARDS TITLE : 16, DENMARK PLACE W.C.2. ~ SECTION E ELEVATION PROPOSED SCALE 1:50 AUGUST 1987



DRAWN : TAN WILLIAMSON

DRAWING NO. 004

# NOTES

GENERAL ARRANGEMENT DRAWING ONLY.

DO NOT SCALE.

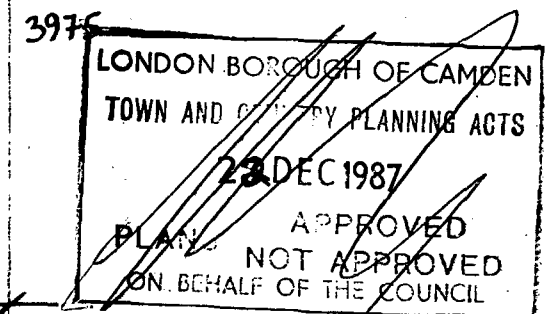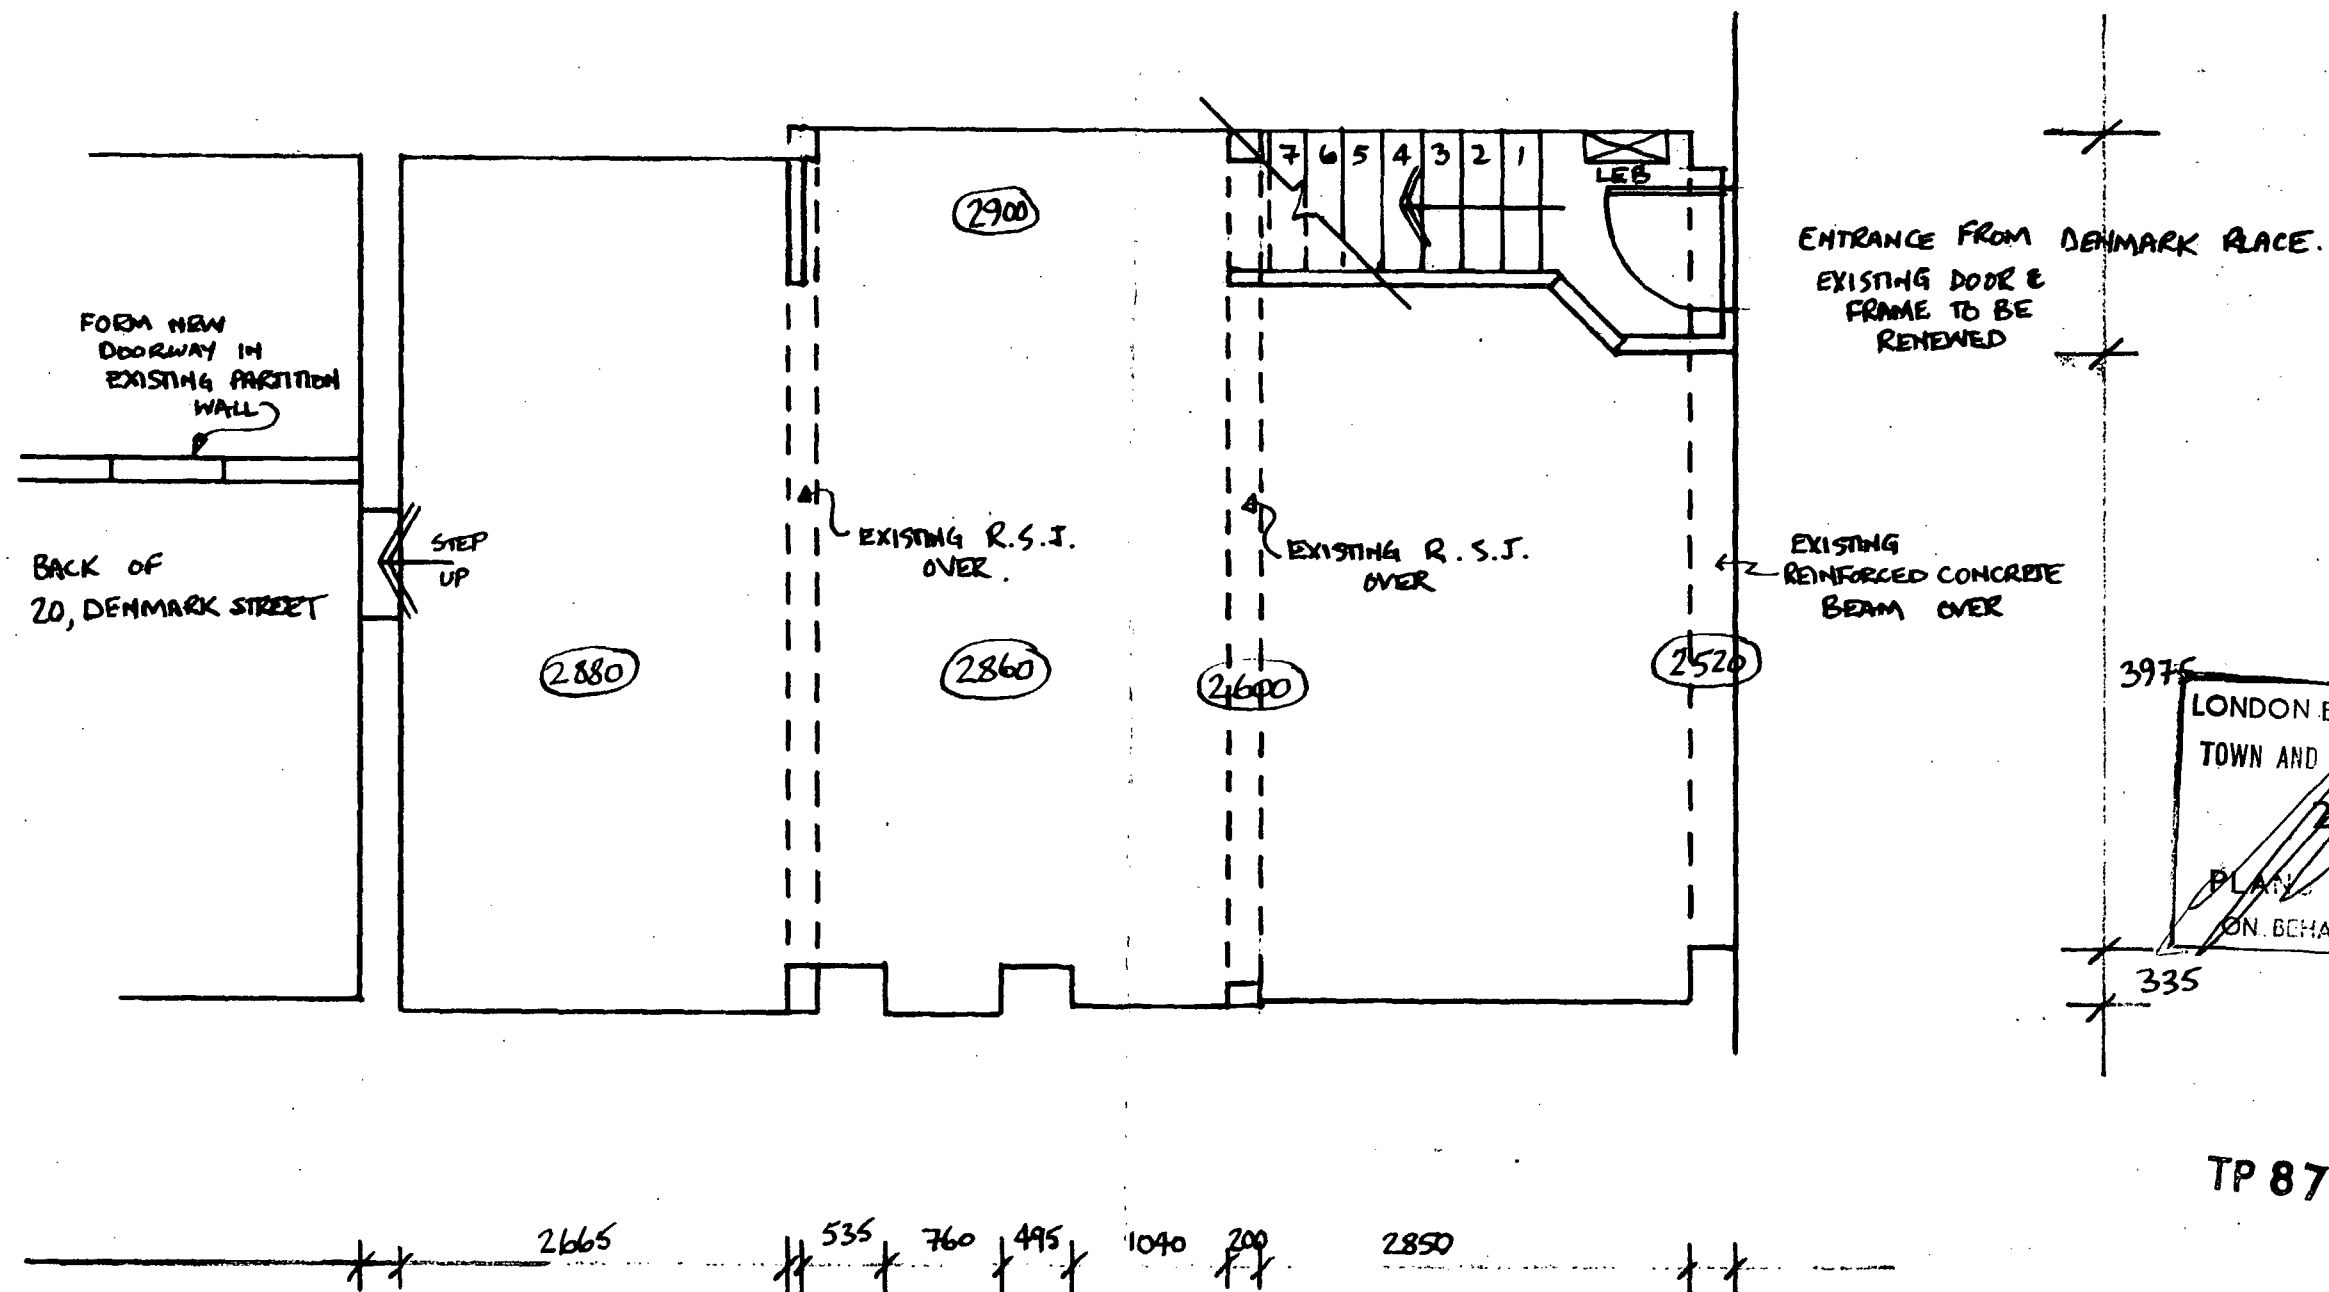

TP 87 03518

ARGENT'S KEYBOARDS


TITLE: 16, DENMARK PLACE W.C.2 - PLAN of BACKSHOP AFTER STRIPOUT

SCALE 1:50 7th AUGUST 1987

DRAWN: ZAN WILLIAMSON DWG NO 001

# NOTES

GENERAL ARRANGEMENT DRAWING ONLY.  
DO NOT SCALE.

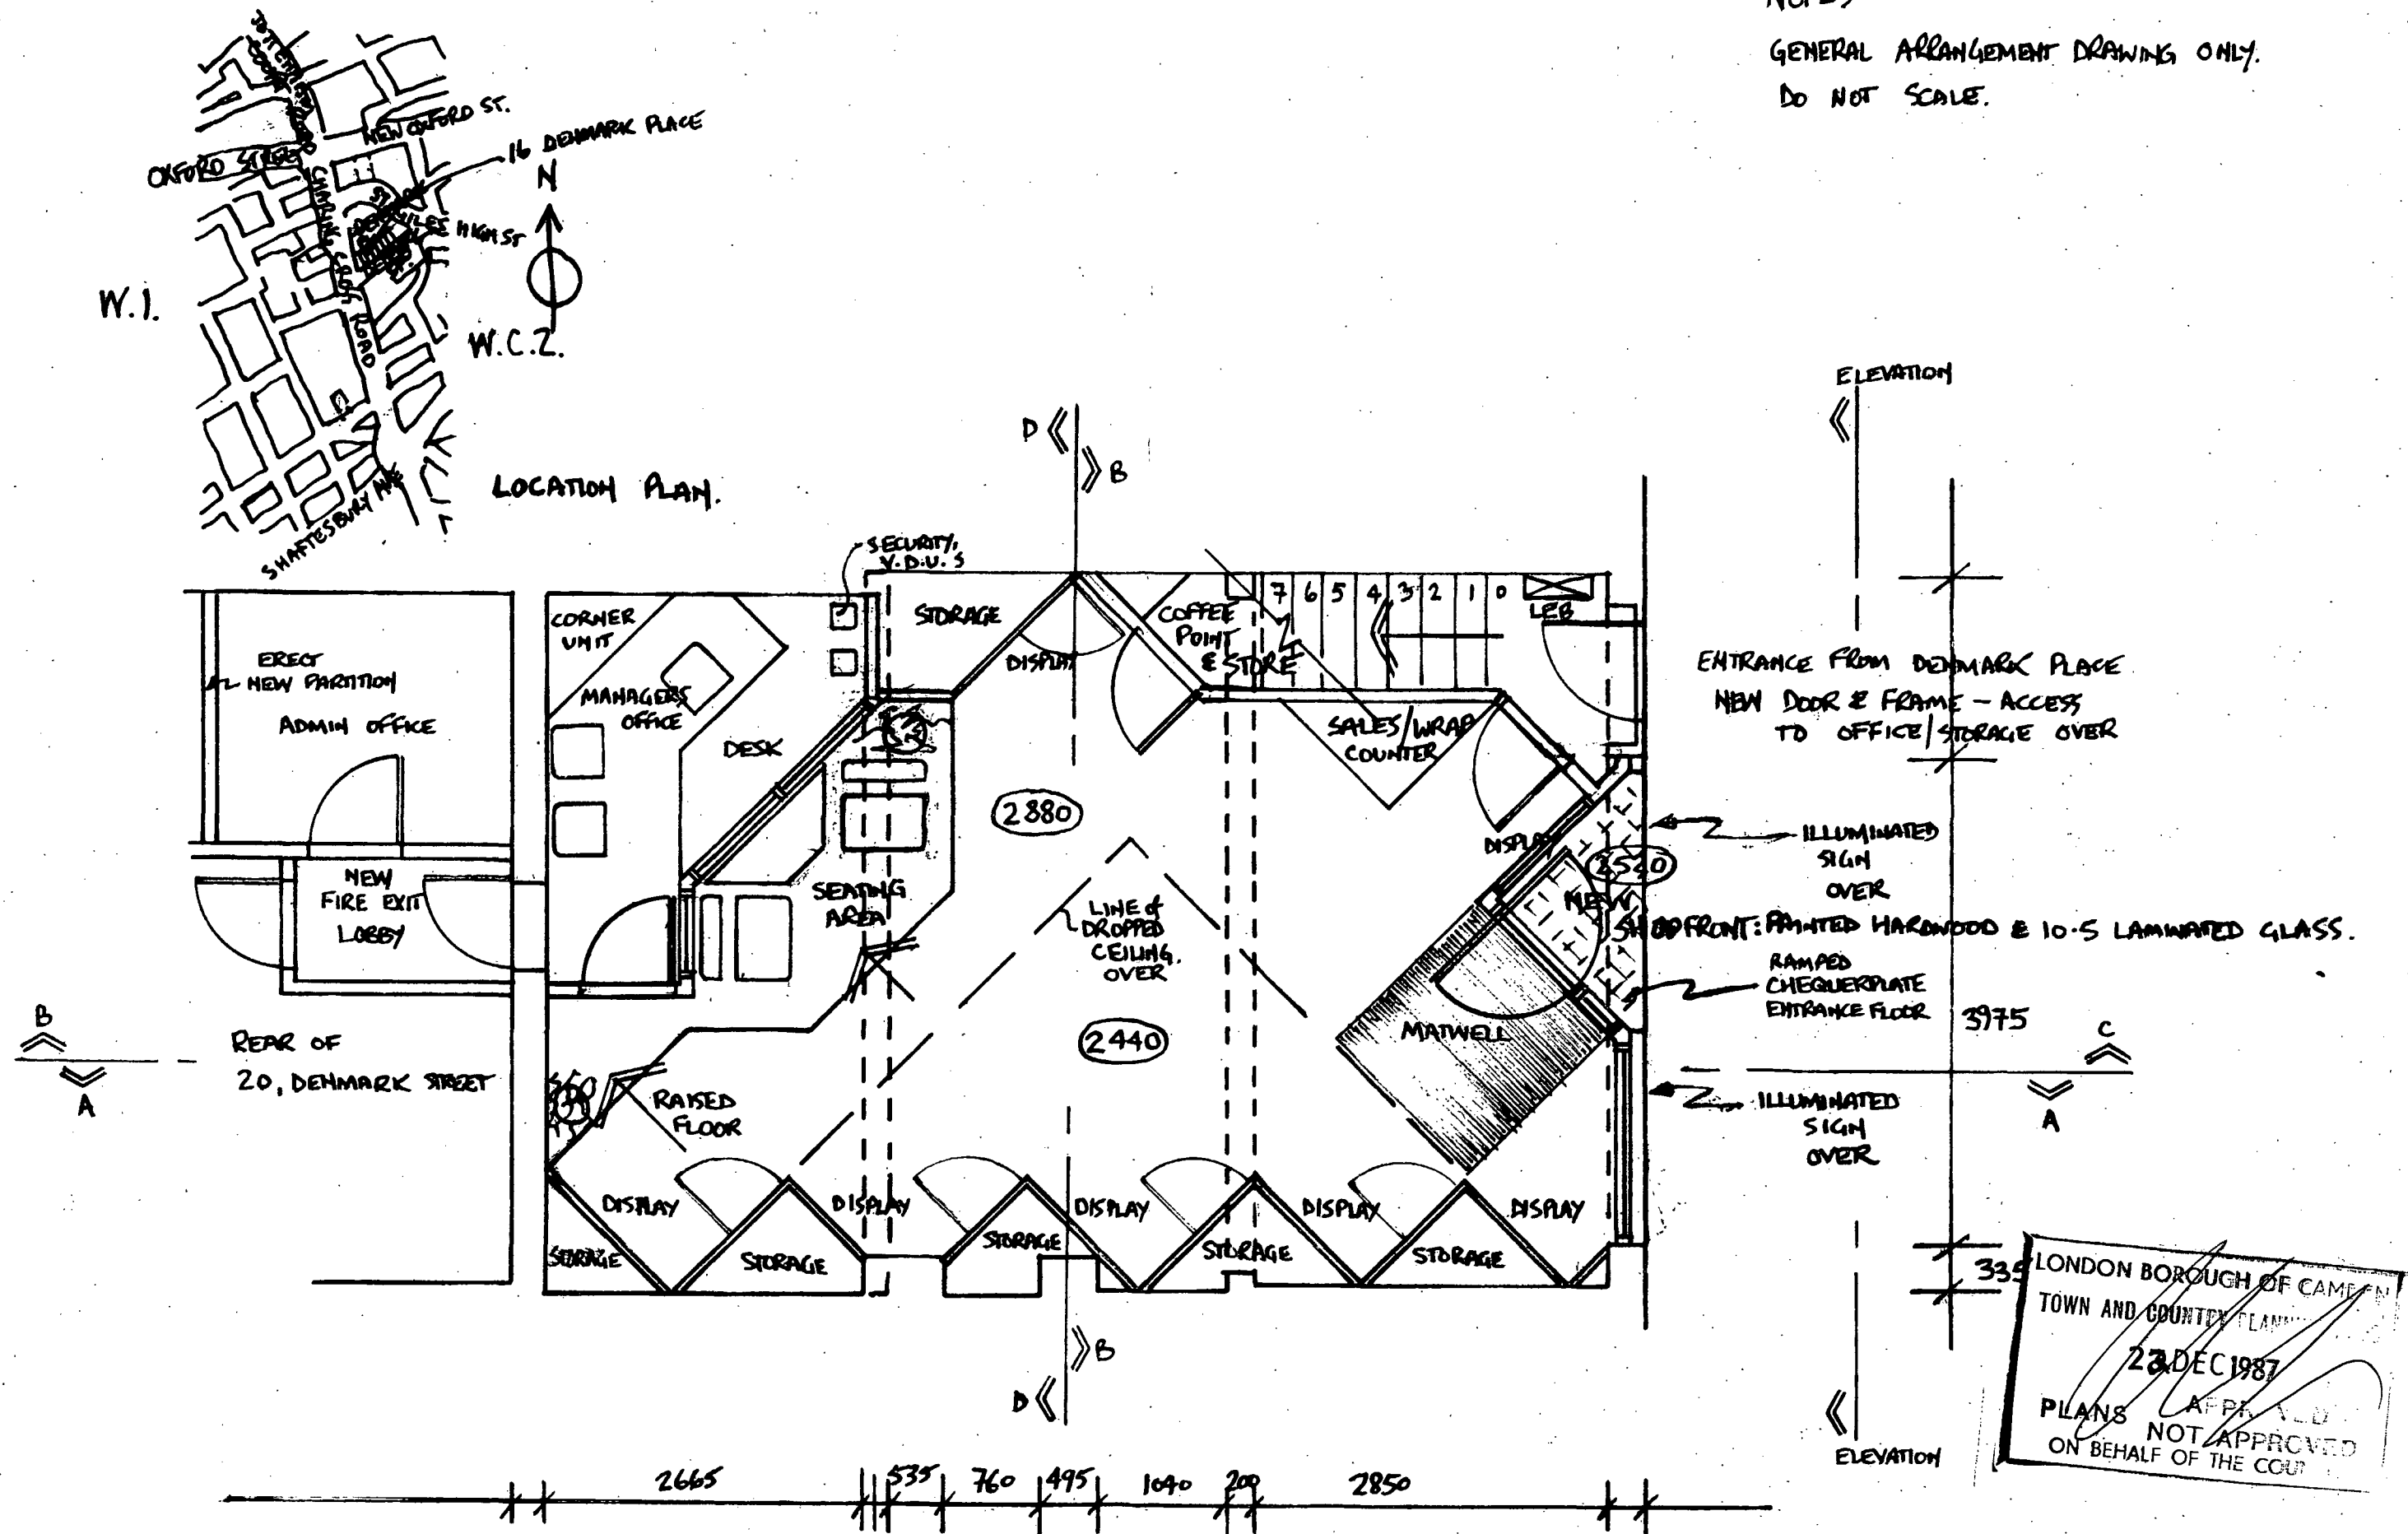

TP 87 03518

ARGENT'S KEYBOARDS TITLE: 16, DENMARK PLACE W.C.2~ PLAN of PROPOSED SHOP REFURBISHMENT SCALE 1:50 AUGUST 1987

DRAWN: IAN WILLIAMSON. DRWG NO. 003