


1/2

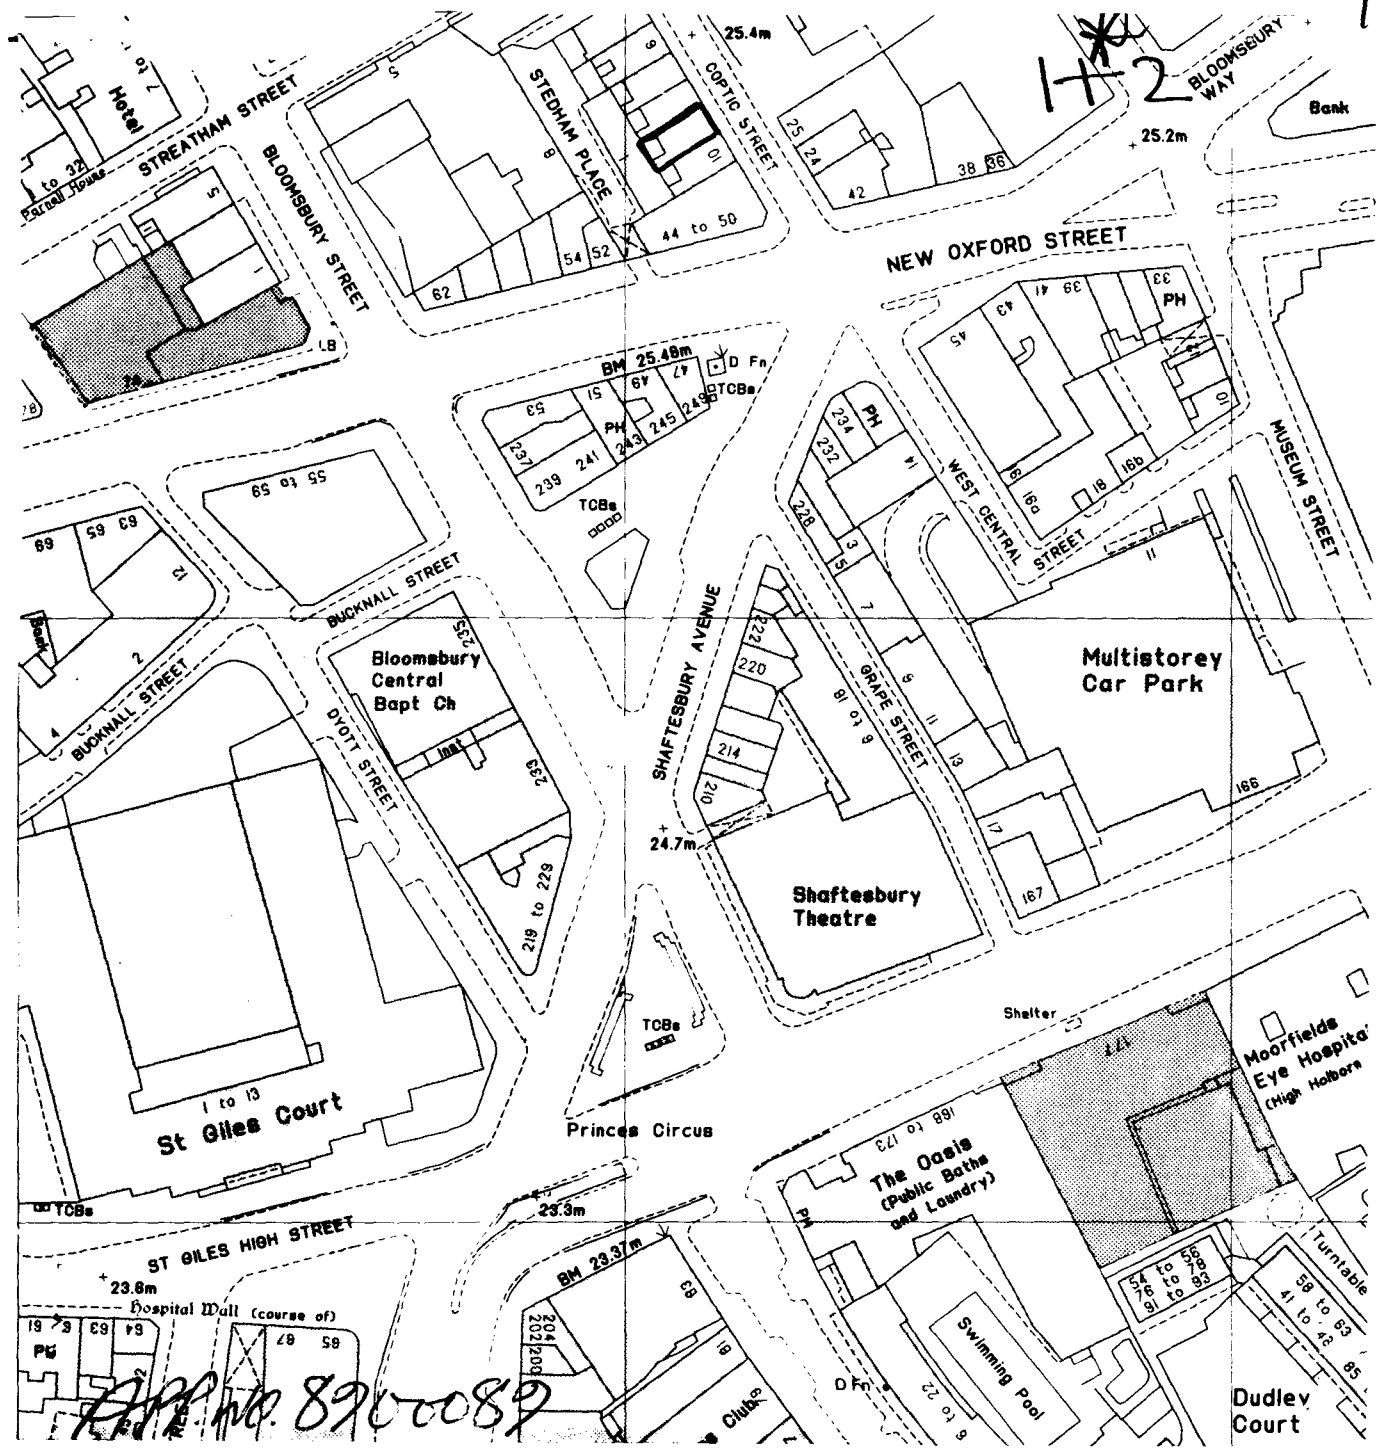

APP No. 8900089

8900089
8900090 (duplicate)

London Borough of Camden
Town and Country Planning Act 1971 (sections 36 & 37)
APPLICATION DATED

Premises 9 COPTIC STREET
Verged RED above

Scale

