
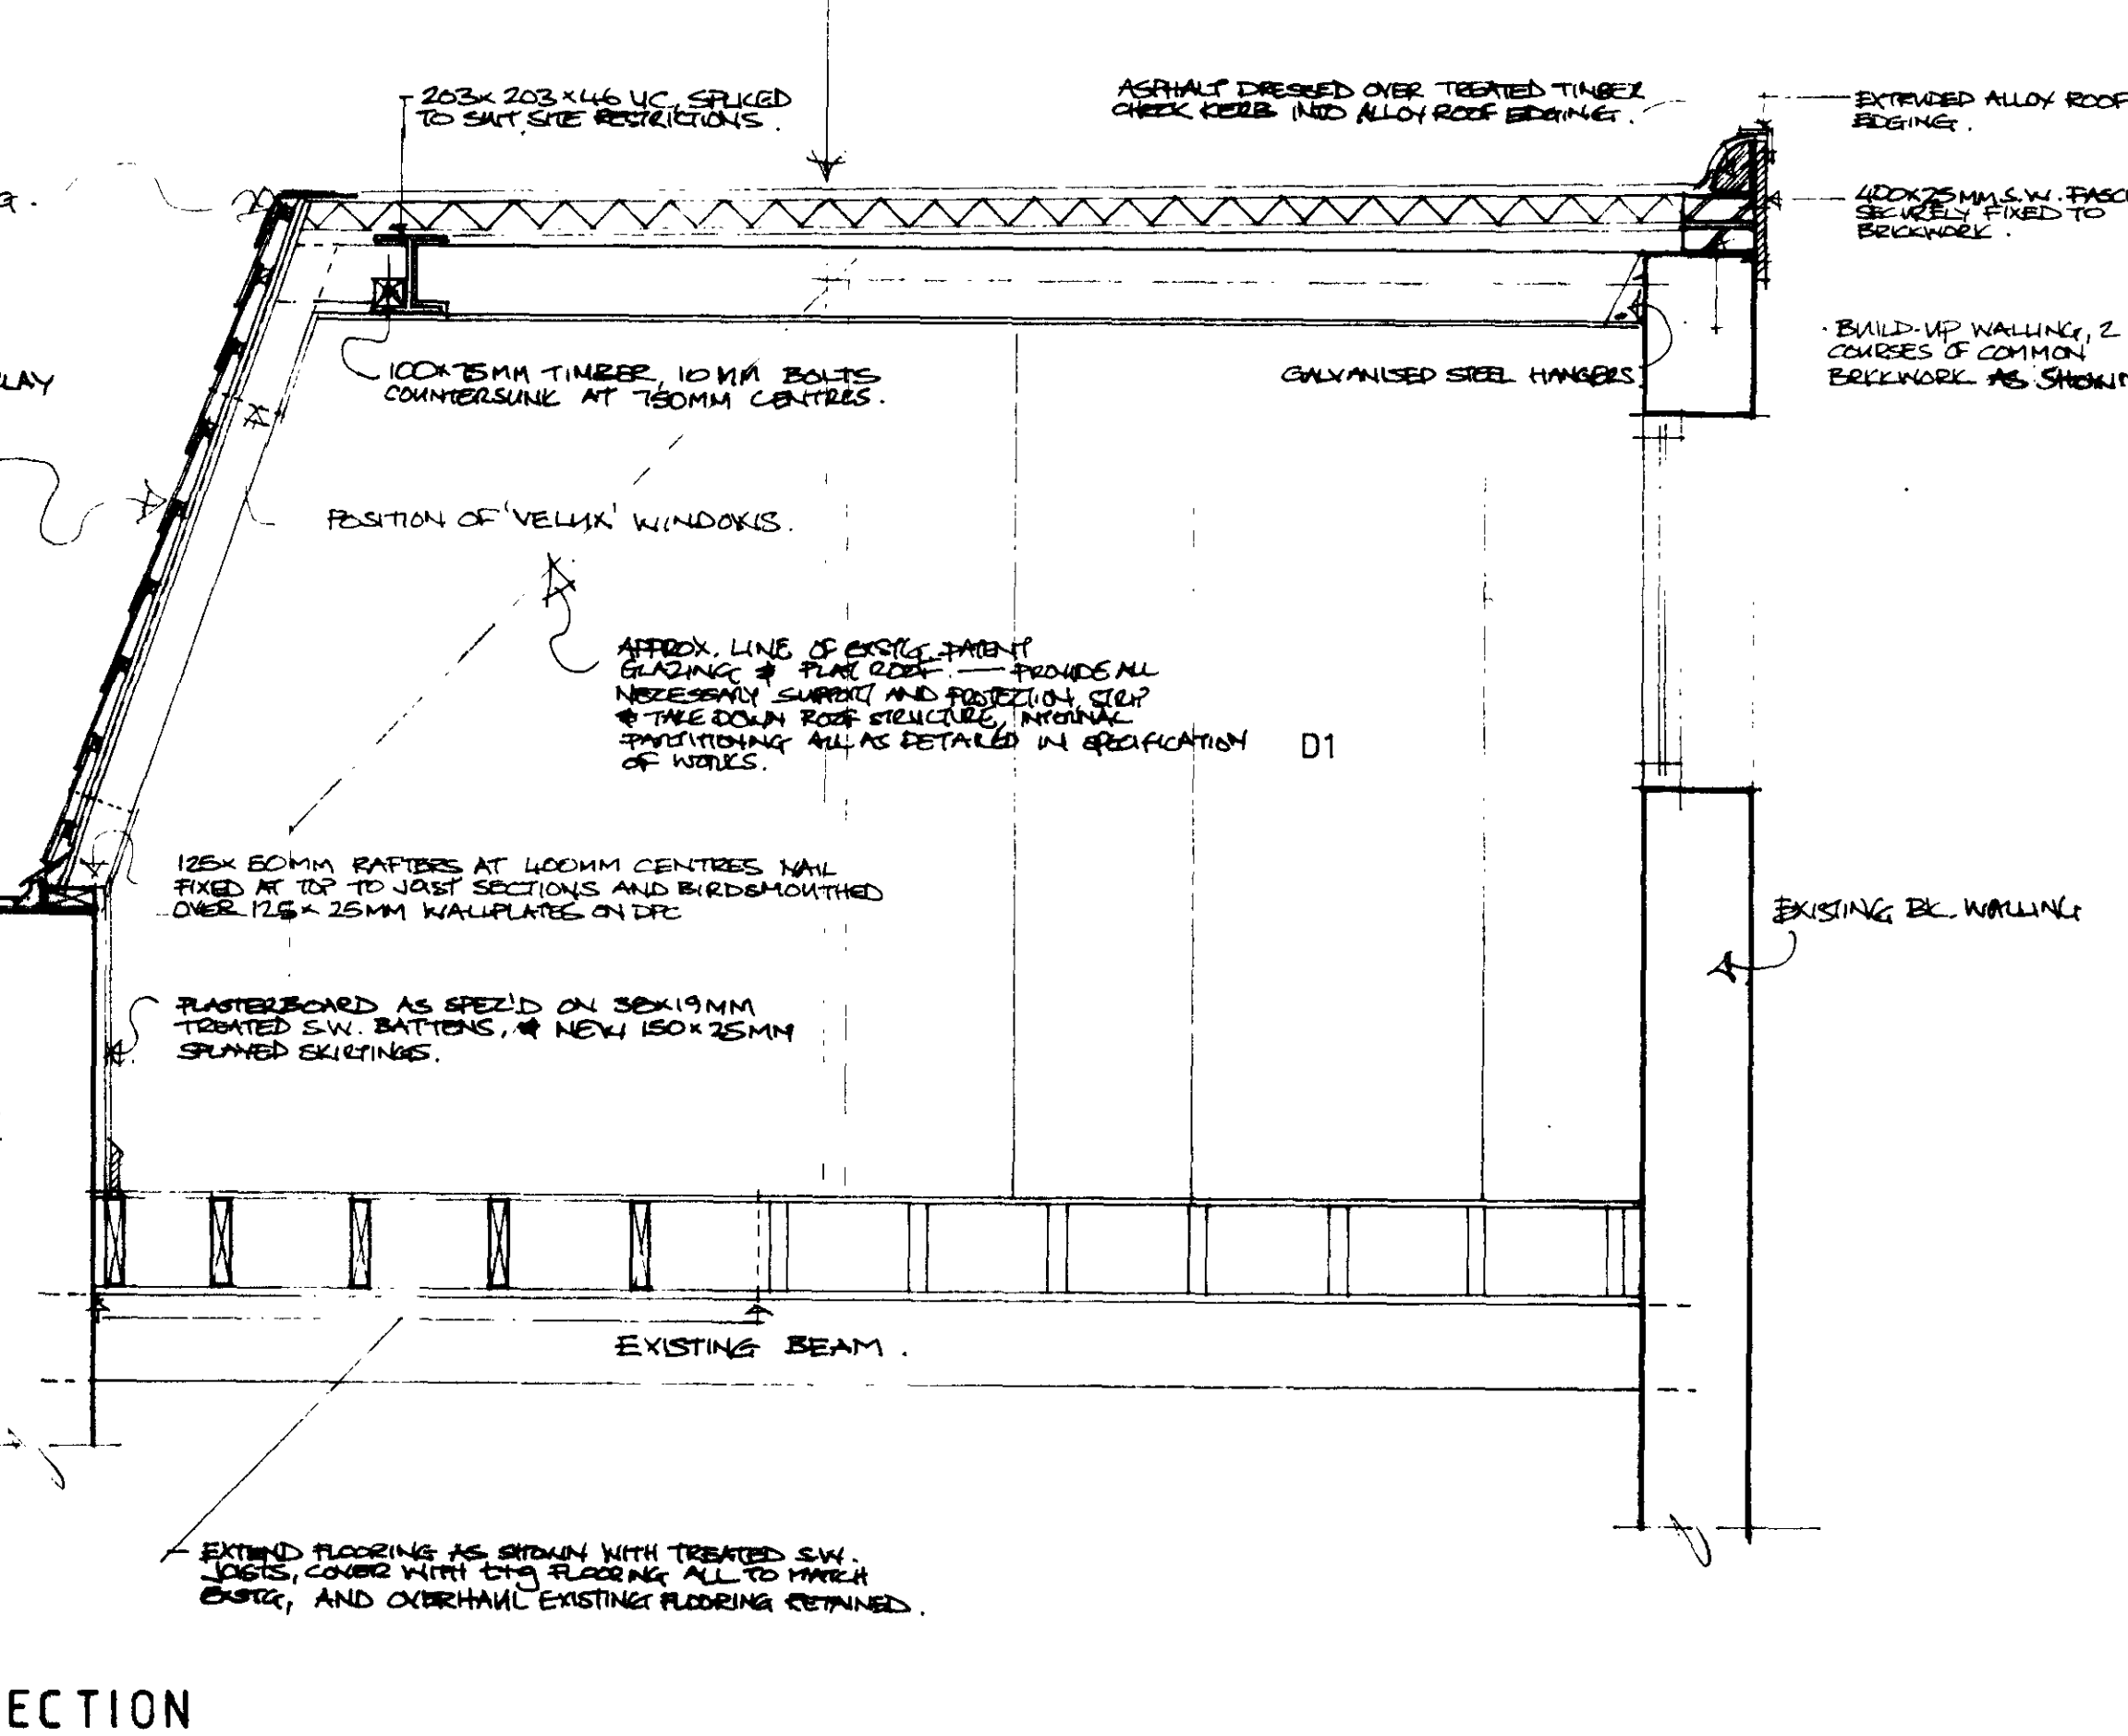
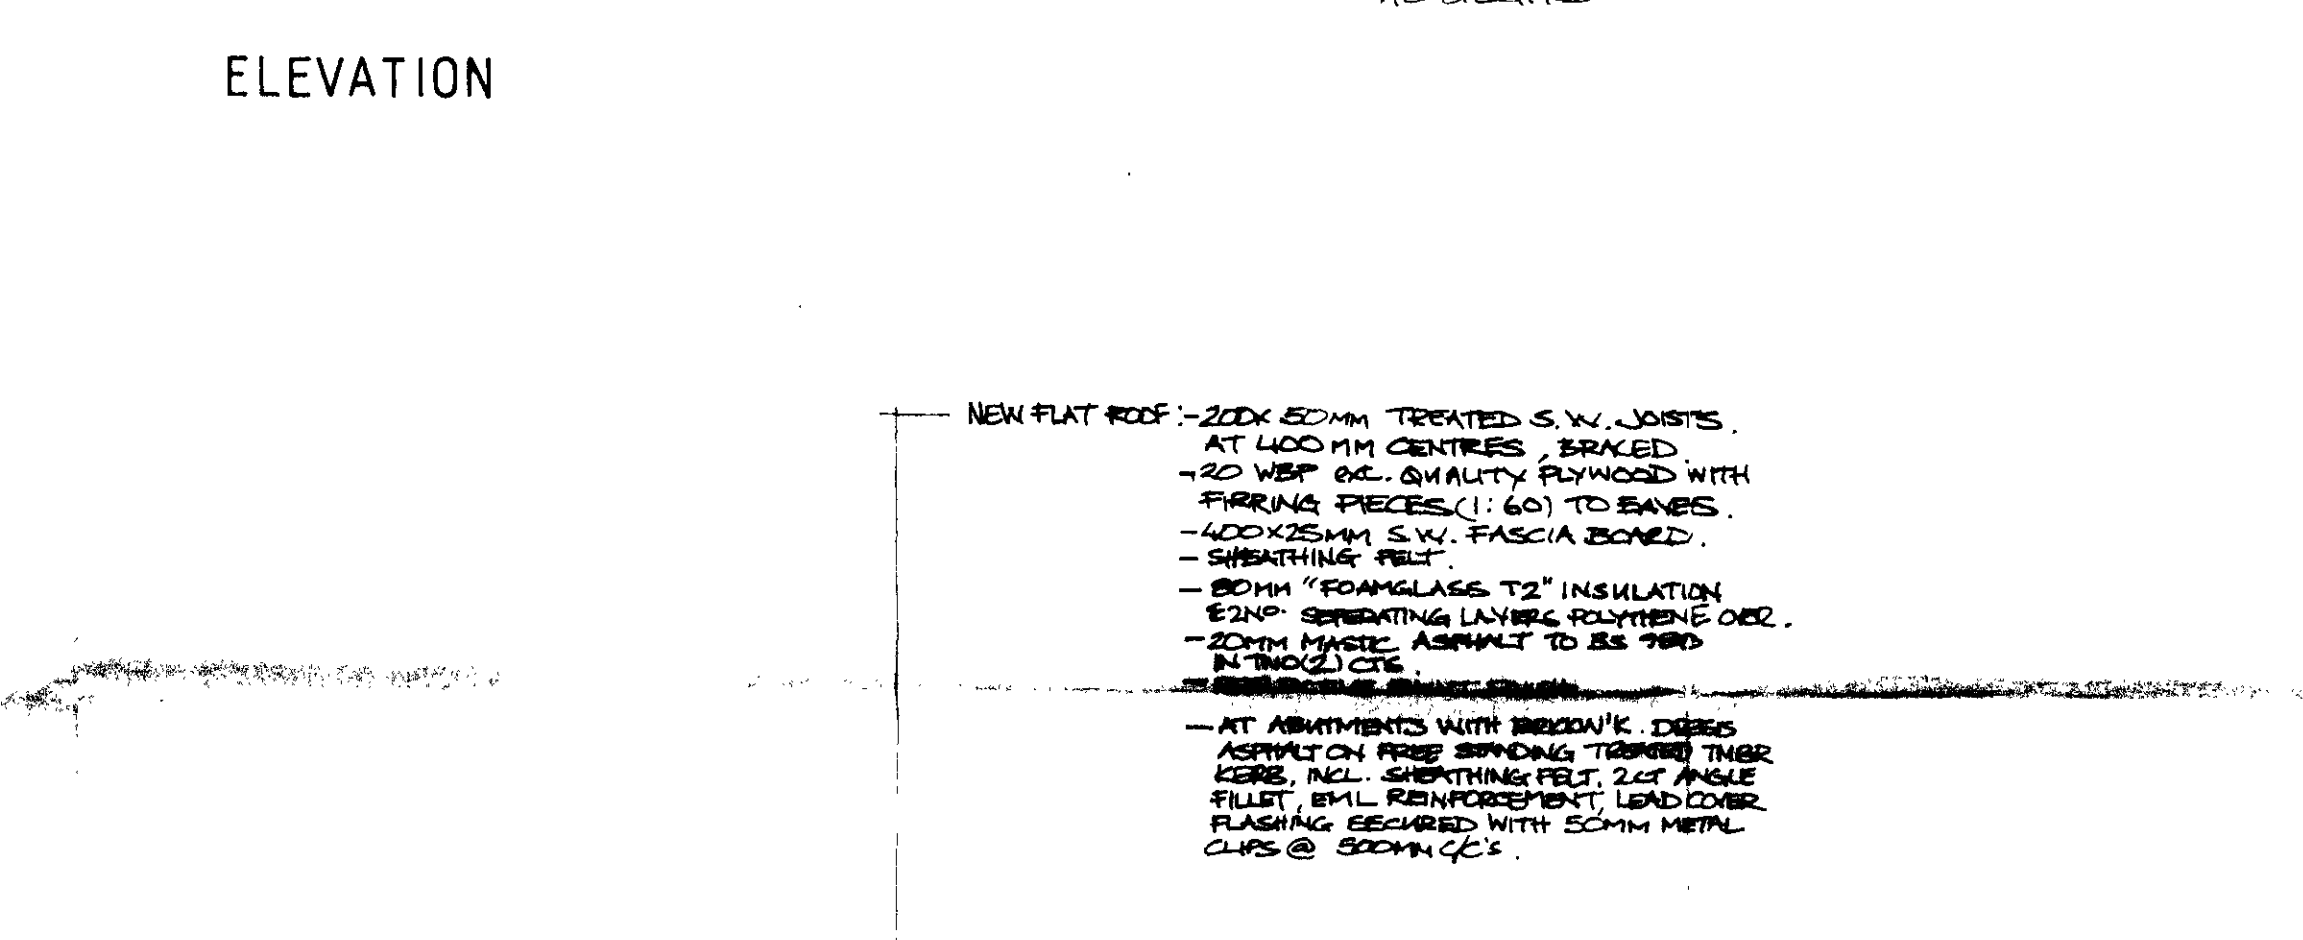
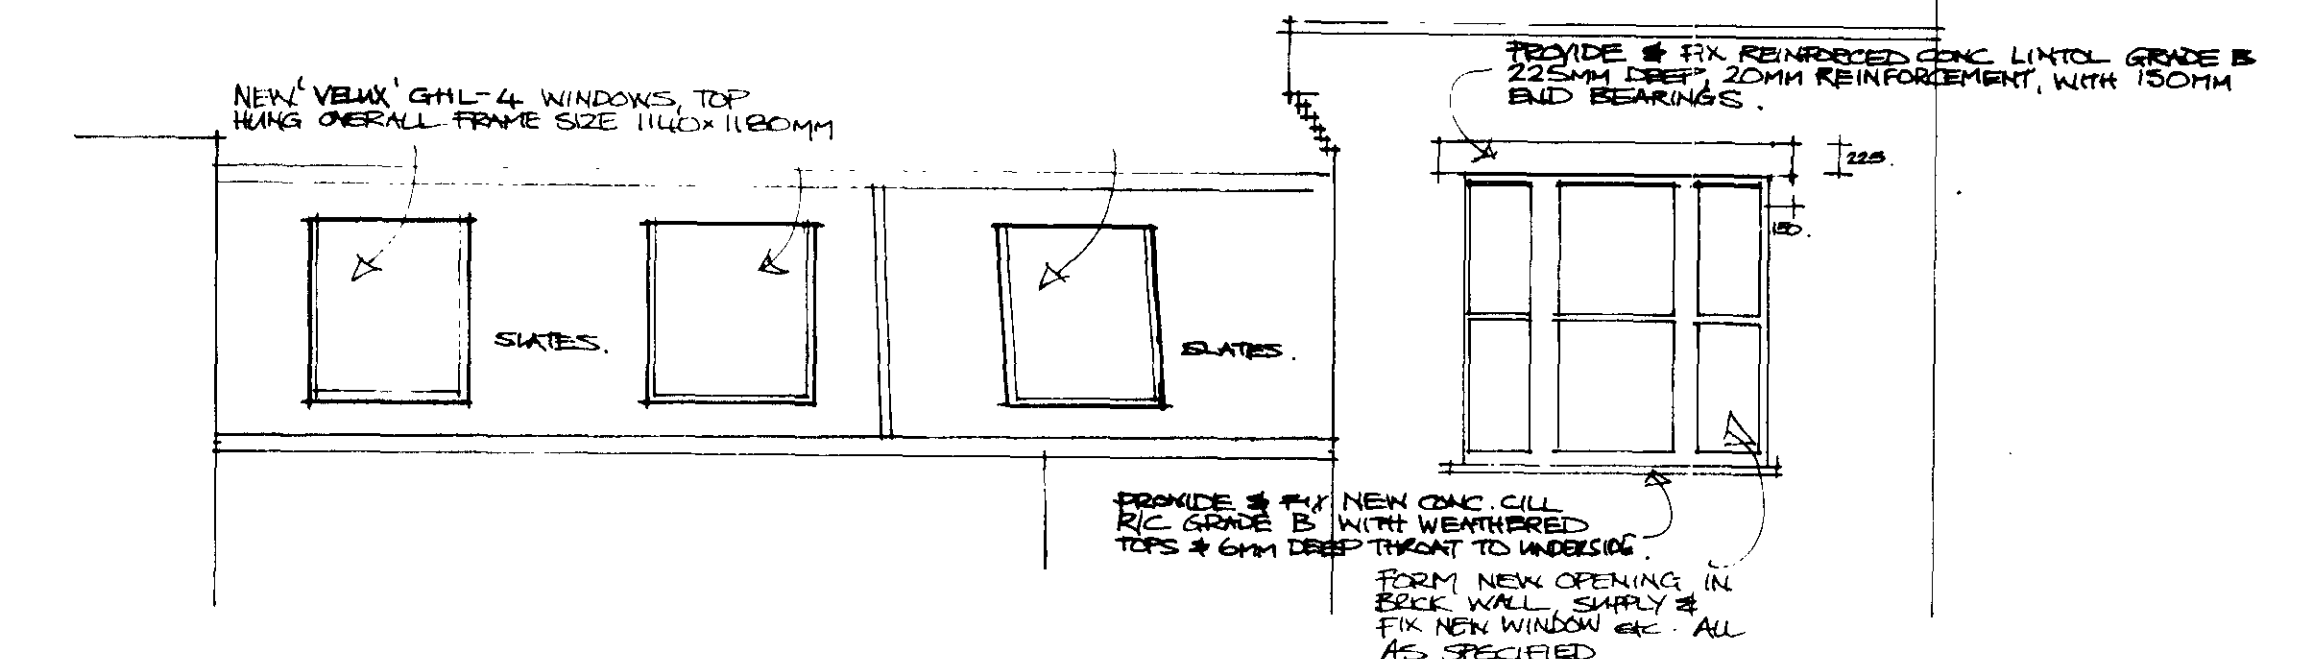
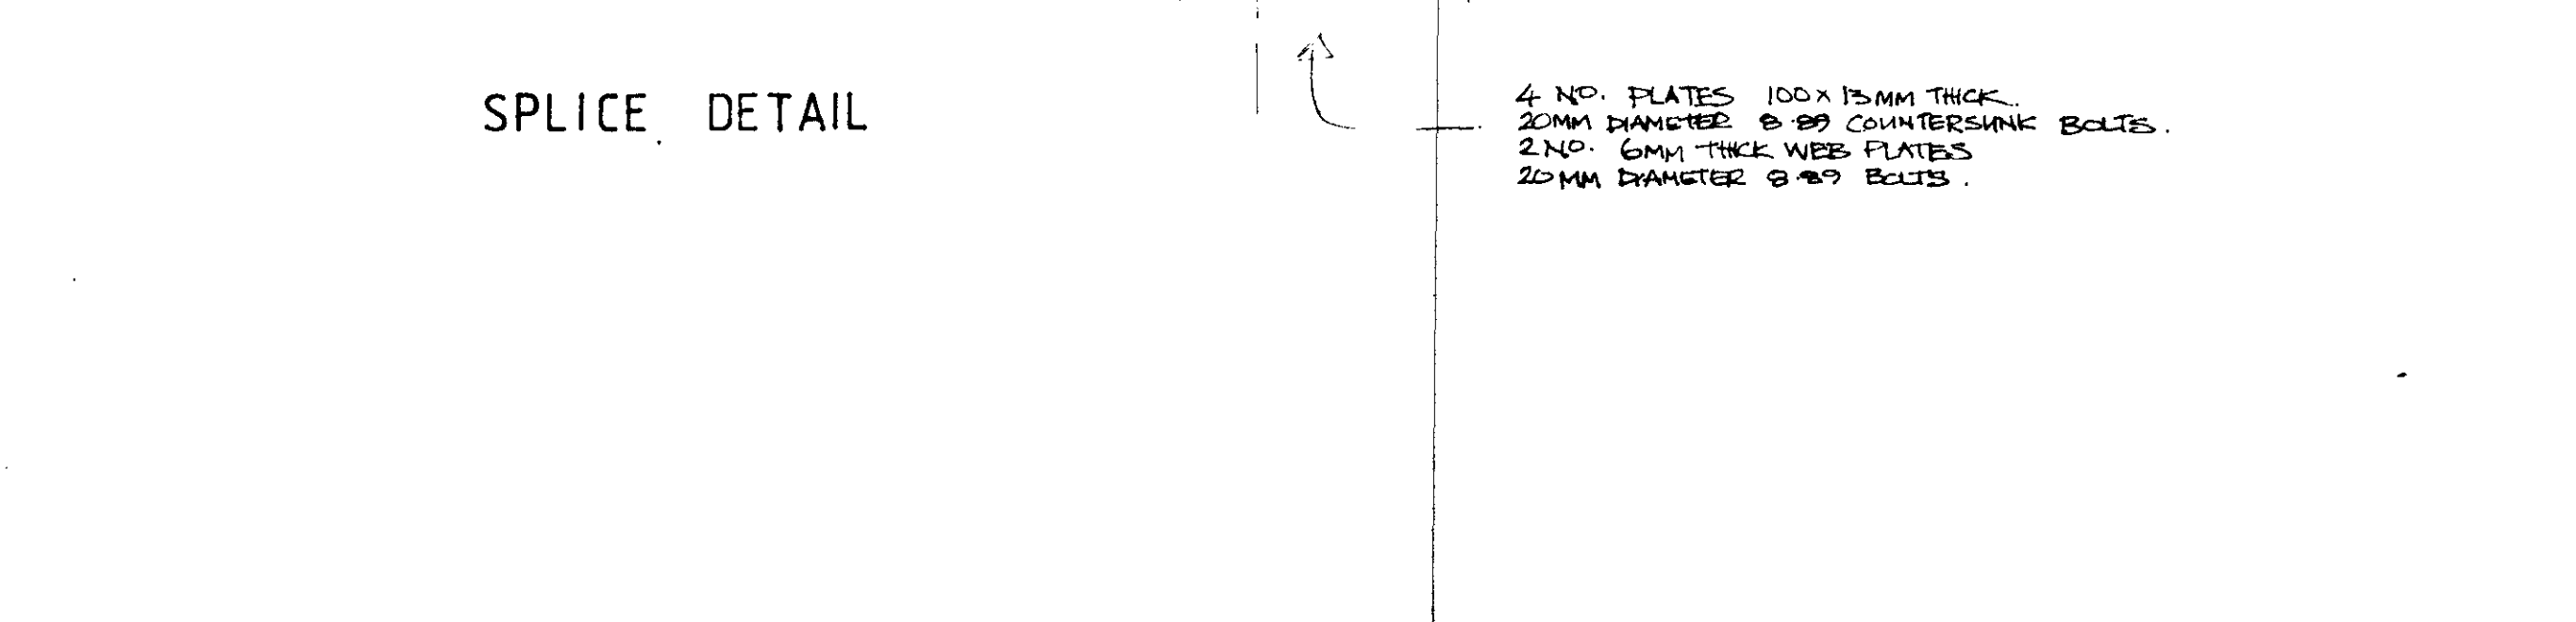
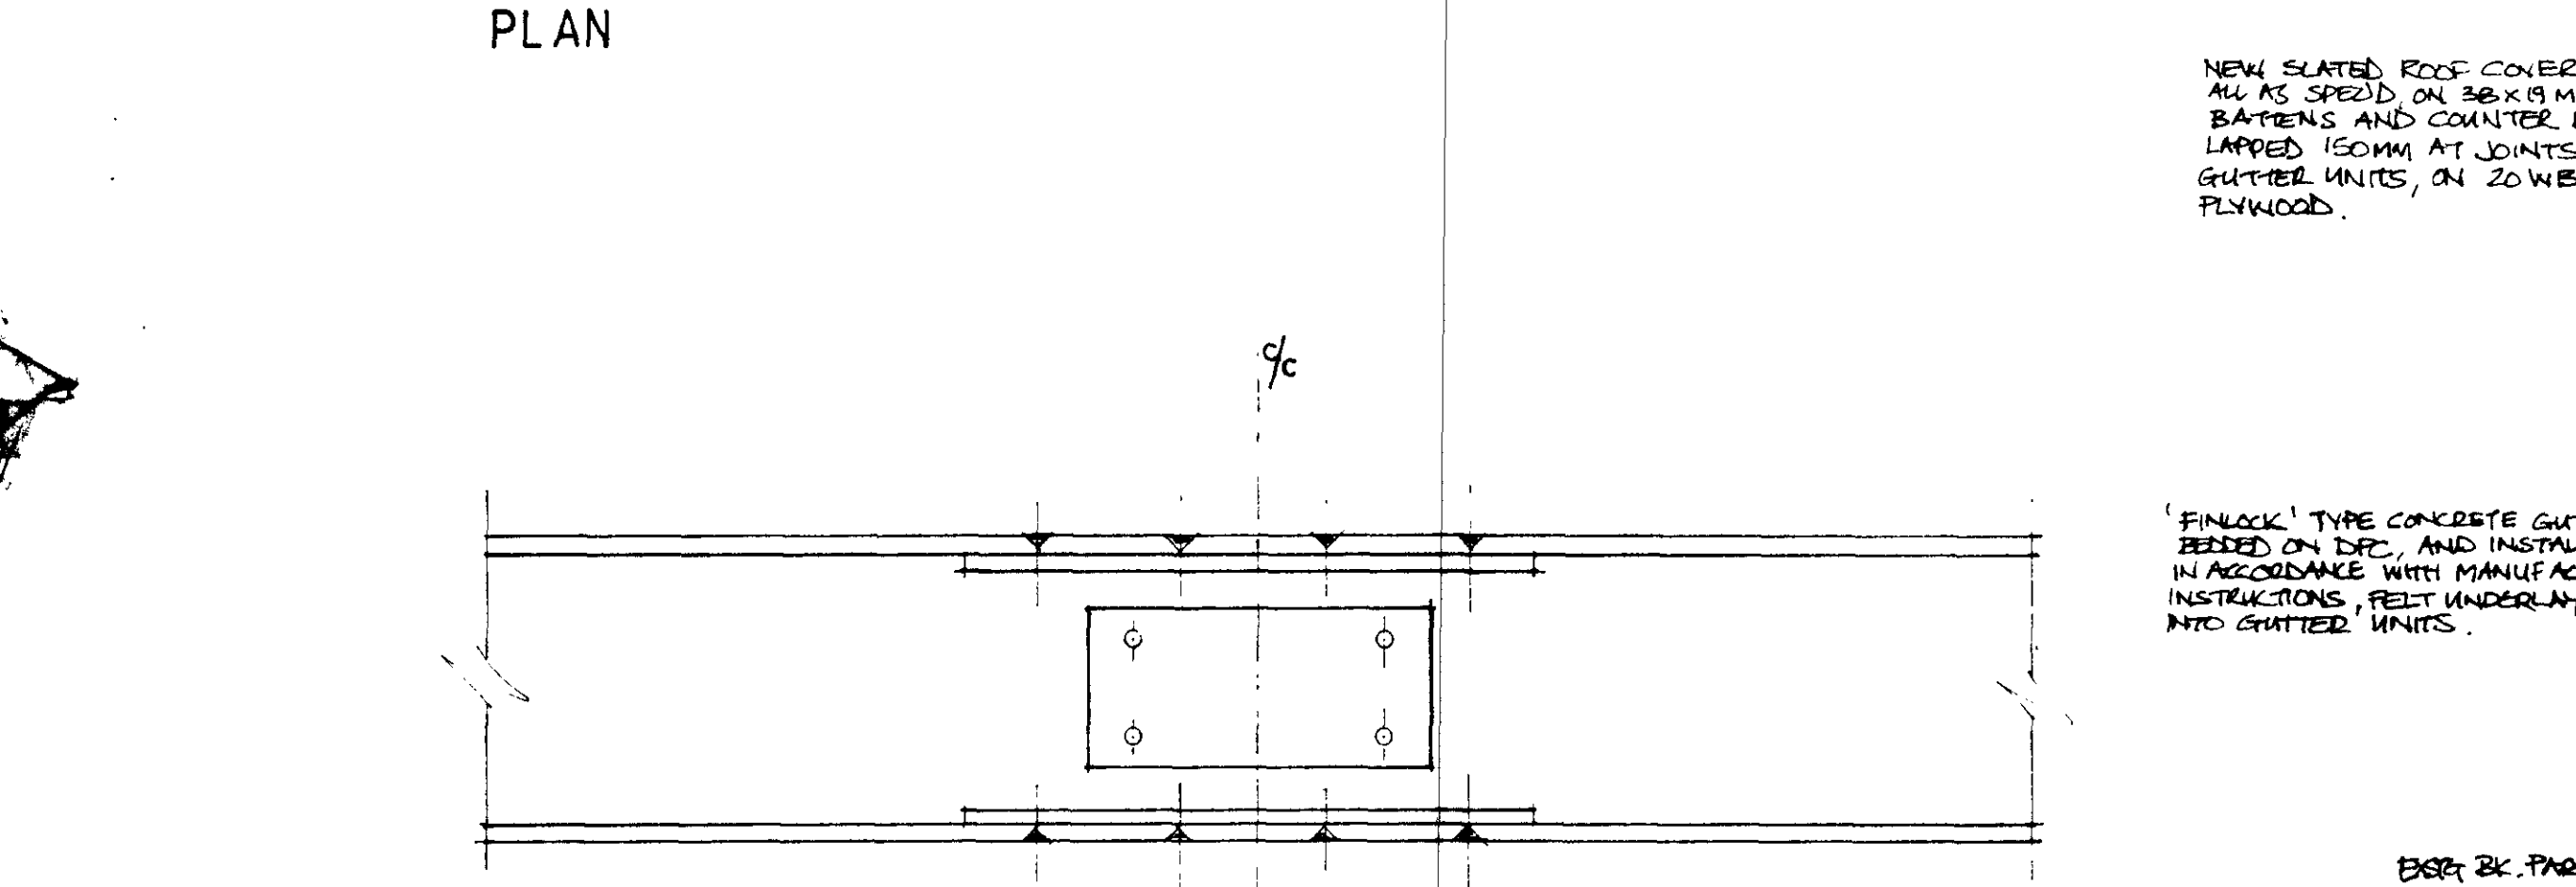
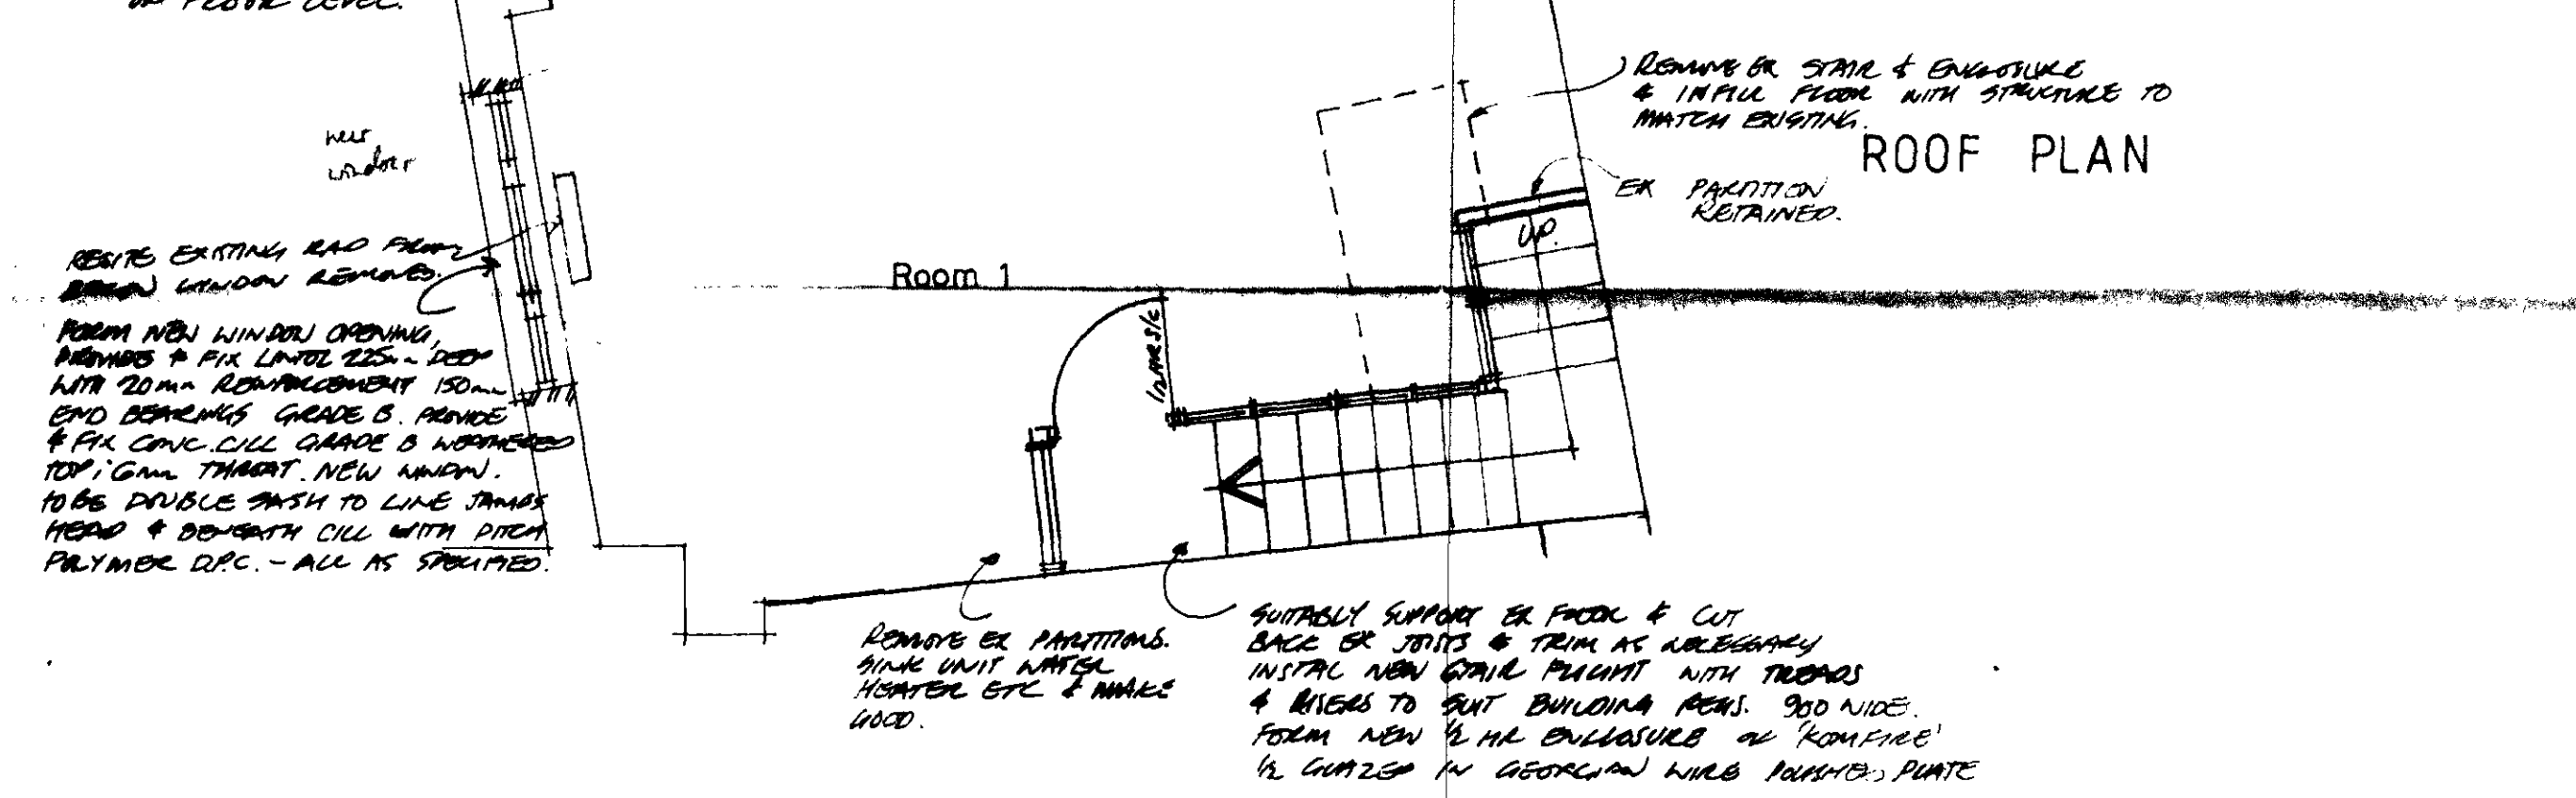


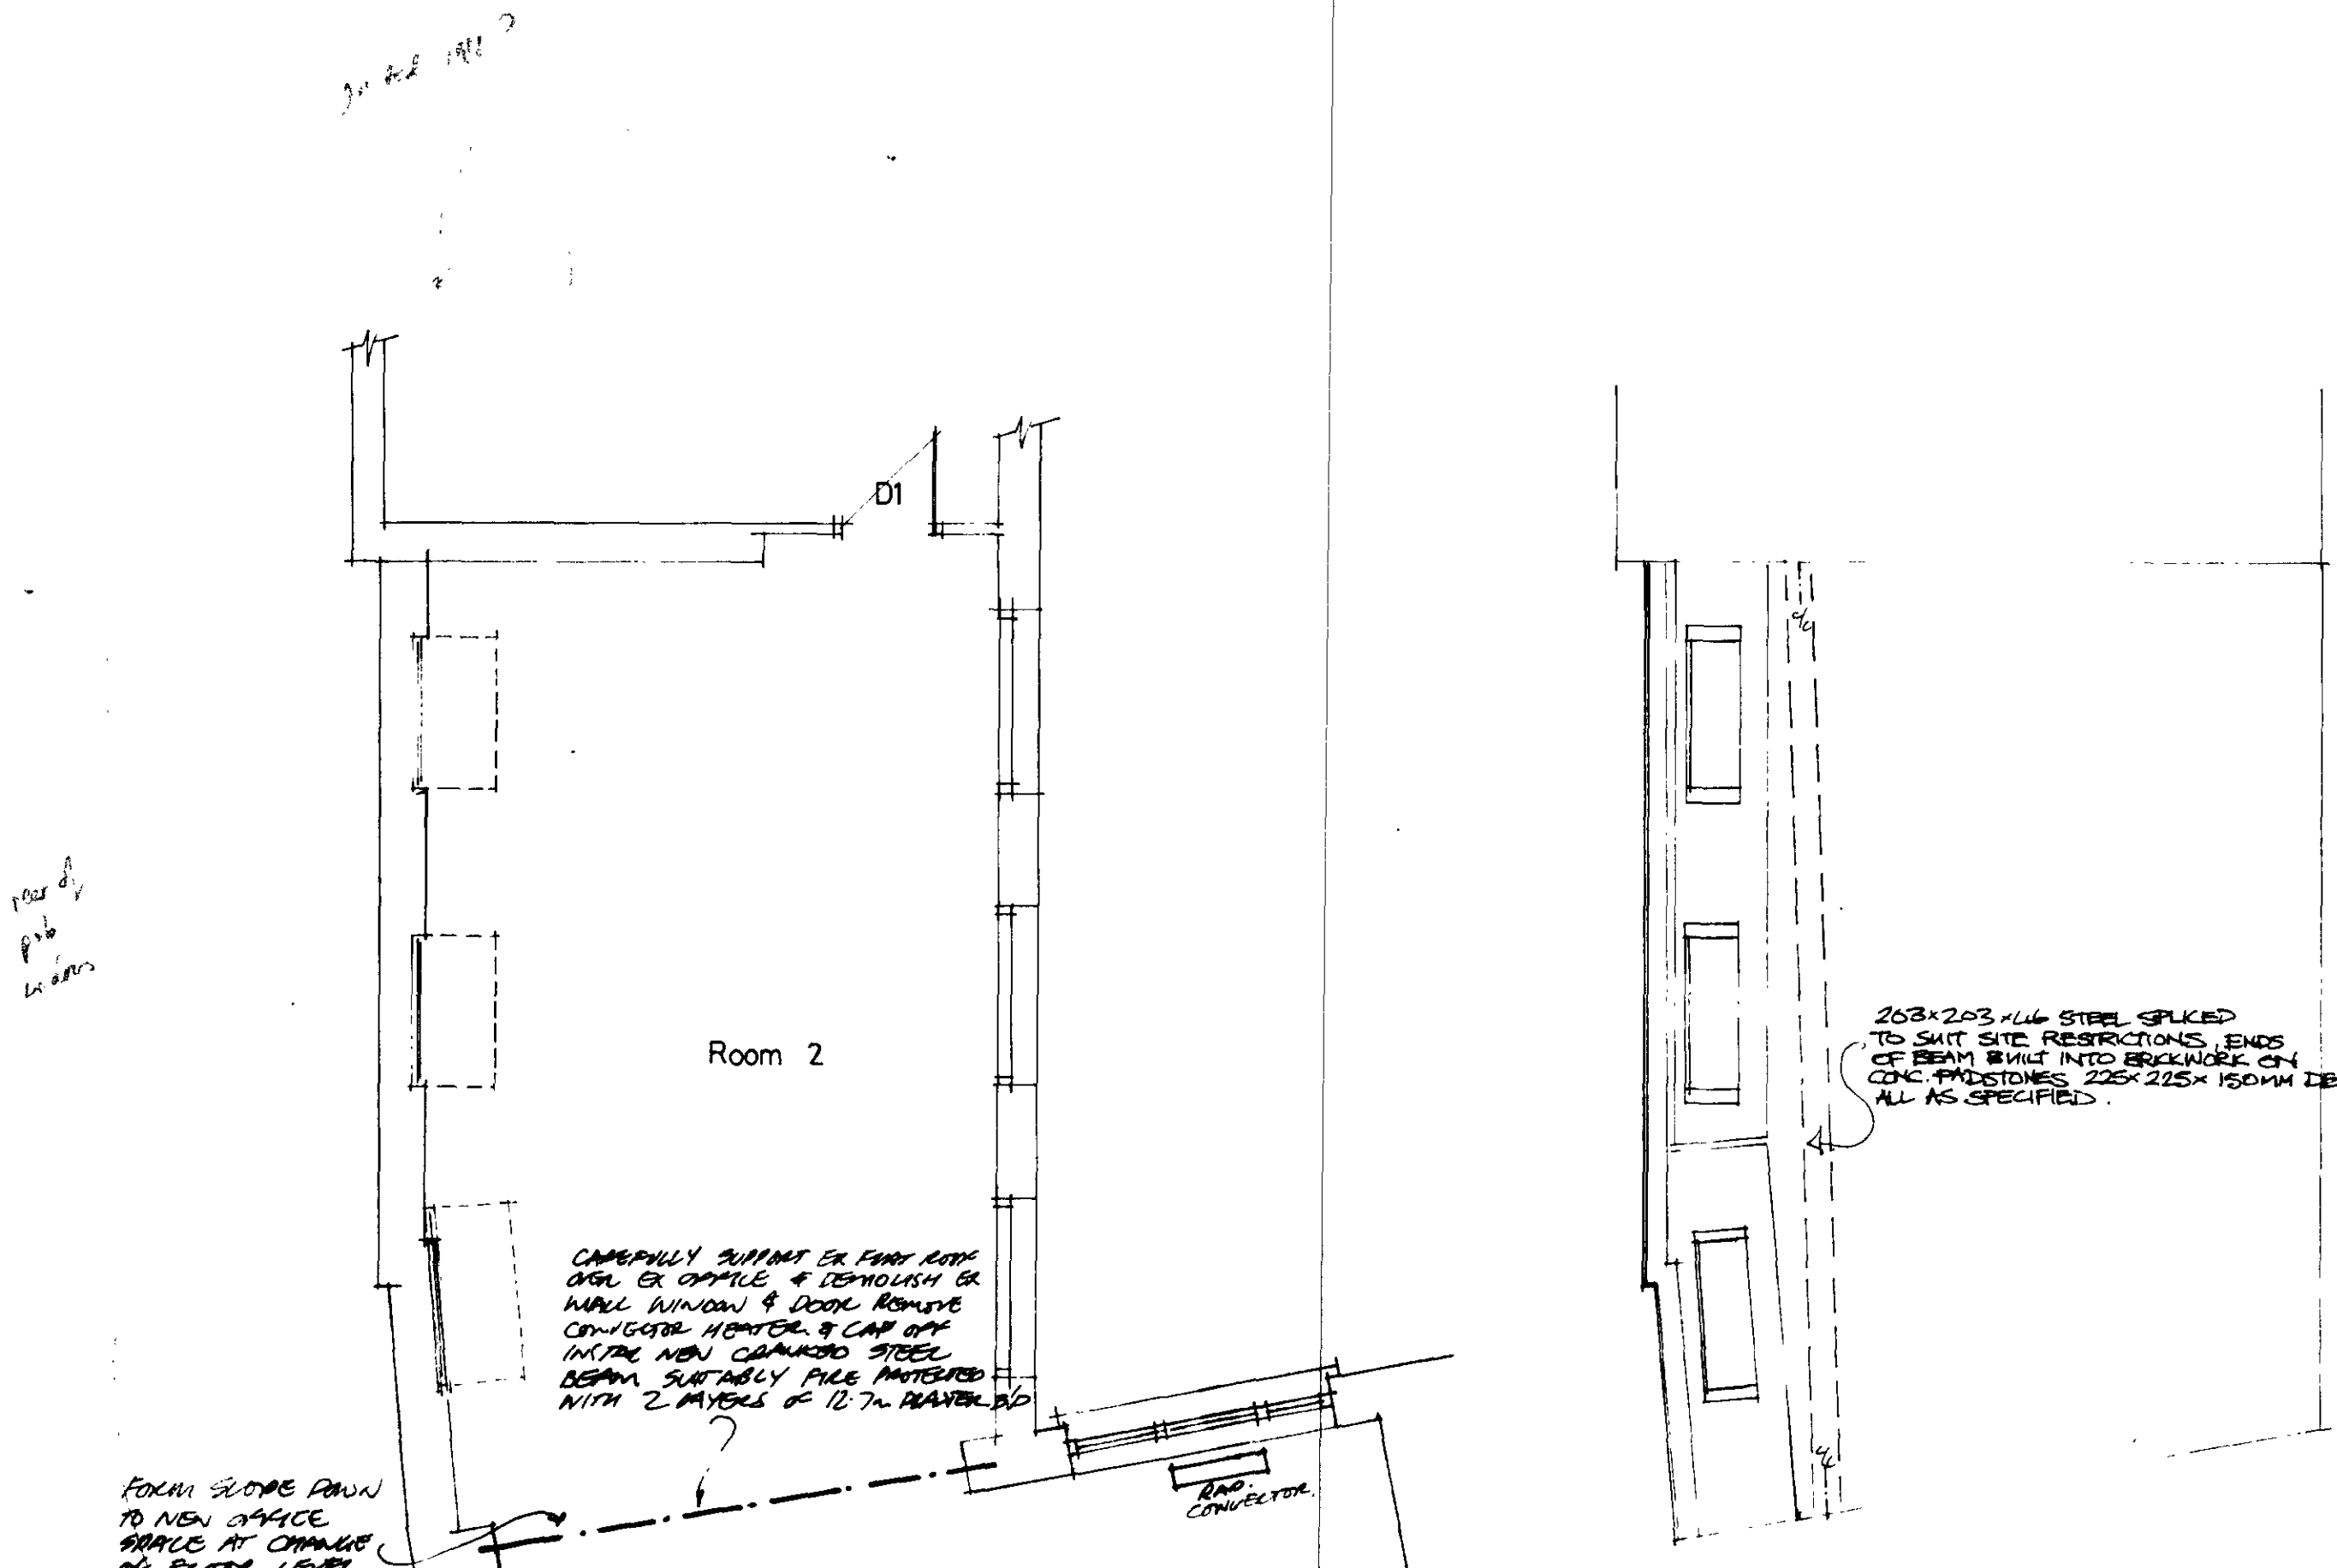

Information

Do not scale from this drawing.
All dimensions to be checked on site.

Amendments

Date:	Revisions	By

TP9100660.

19-21 GREAT QUEEN ST. LONDON WC 2

20 AUG 1991

PLANS APPROVED ON BEHALF OF THE COUNCIL

Job Title

19-21 GREAT QUEEN ST. LONDON WC 2

Drawing Title

PROPOSED EXTENSION AT SECOND FLOOR LEVEL

Scale:

1:20 1:50

Date:

SEPT 88

Job No:

90135

Drawn by:

DMA

Checked by:

Drawing No:

13

Delva & Patman Associates

116 LONG ACRE LONDON WC2E 9PA 01-240 6004


SURVEYORS PLANNING AND DESIGN CONSULTANTS



EXISTING VAULTS TO BE SAND
BURSTED & IMPROVED FOR WATER-
PROOFING WITH 'SIRCA' MEMBRANE
OR SIMILAR, ADAPTED TO FULL MANUFACTURERS
SUGGESTION & GUARANTEE.
HENCE UP FLOOR & LAY NEW 'SIRCA' OR
SIMILAR FLOOR SURFED ON 1000 VISQUEEN DPM.
INSTALL PUNCHES FOR FIXINGS LIGHTING & POWER

Debra L. Polman Associates
116 LONG ACRE LONDON WC2E 9PA 01-240 6004
SURVEYORS PLANNING AND DESIGN CONSULTANTS

TP9 100 660

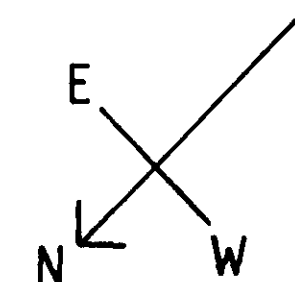

12 RISERS
RISE 170
TREAD 285



16 RISERS
RISE 180
TREAD 230

OFFICE ENTRANCE FROM
ST. QUEEN STREET



SECTION B-B



Scale: 1:50	Date: JULY 1988	Job No: 8849
Drawn by: ARL	Checked by:	Drawing No: 01



TP9 100 660