


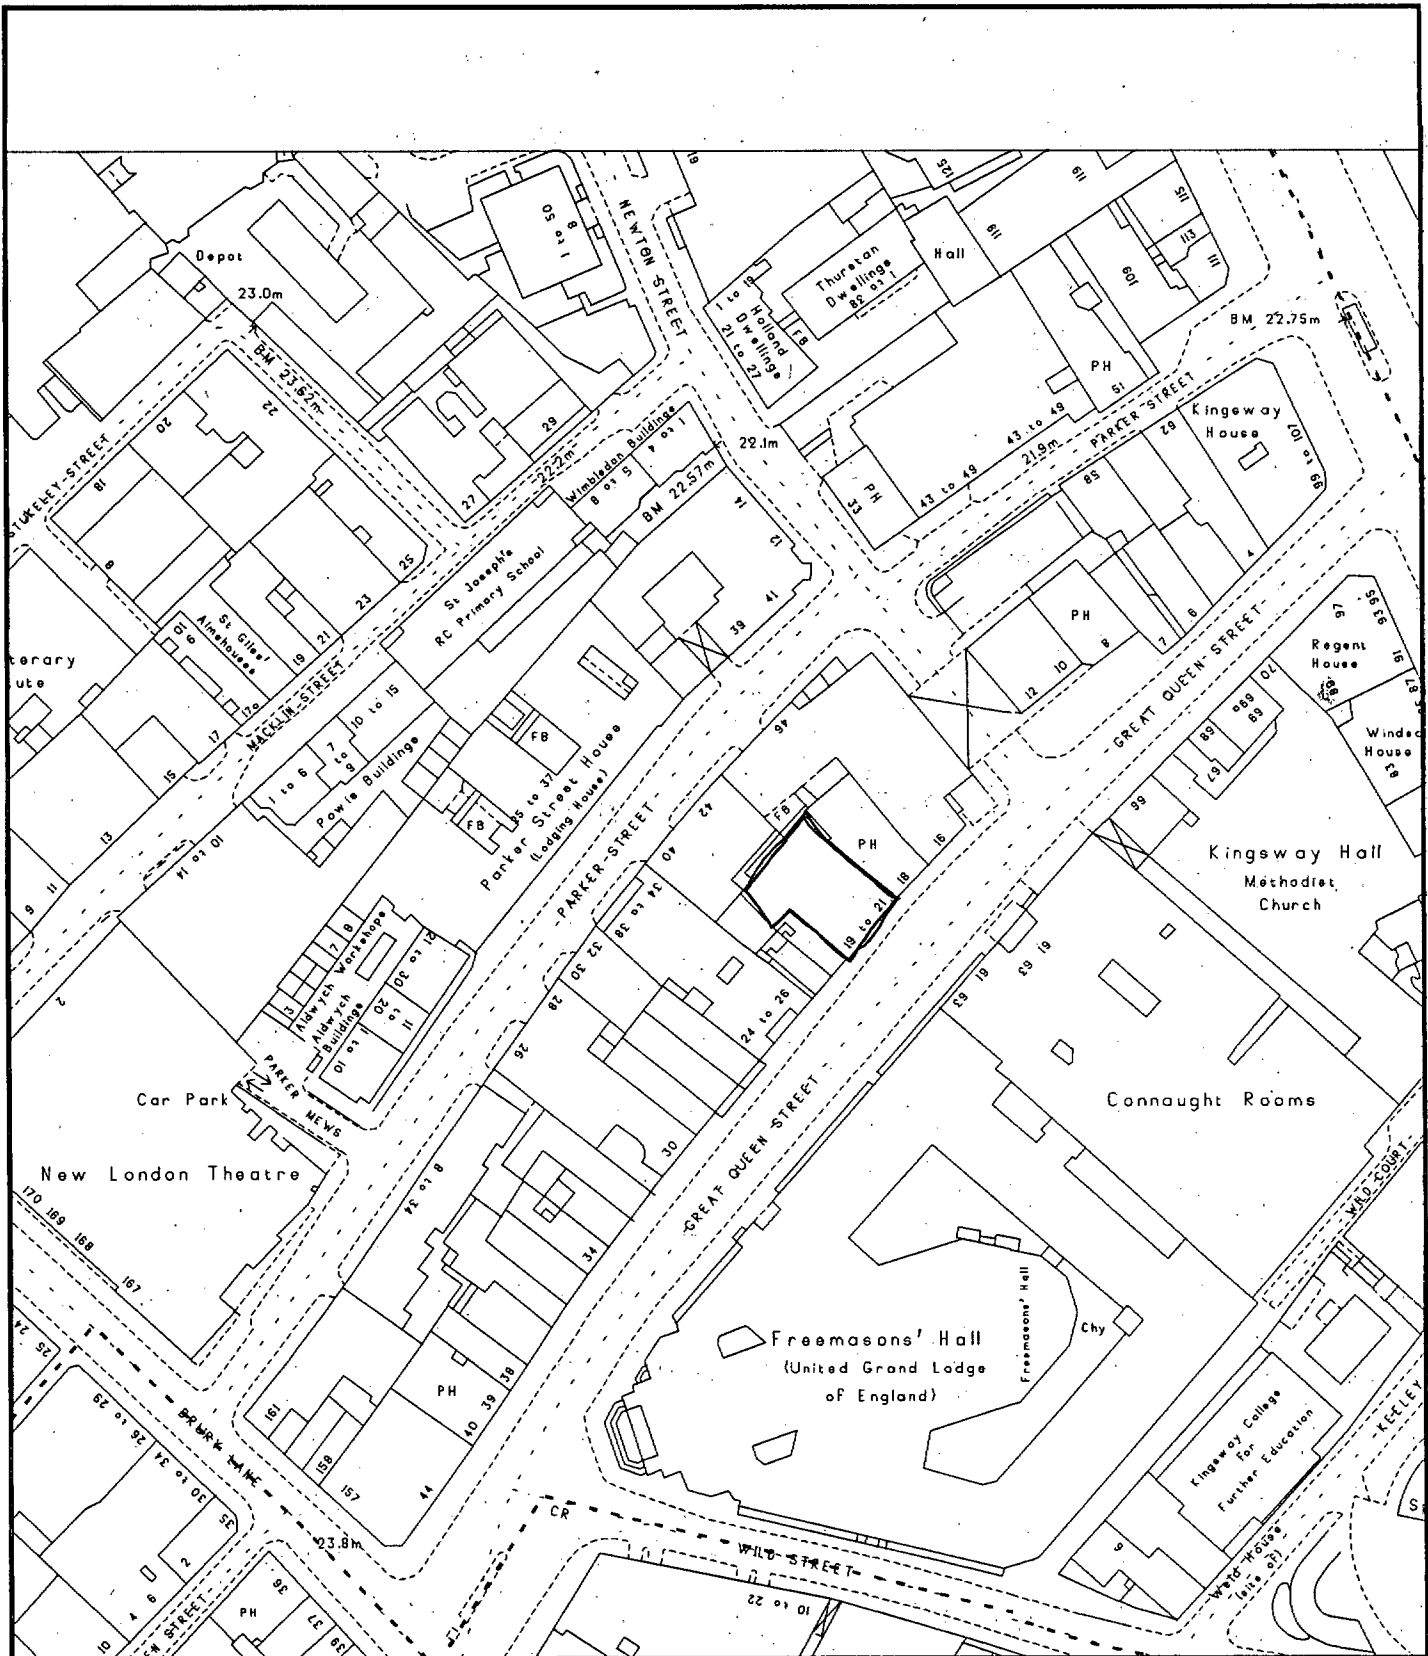

FL/9100660

Camden

19-22 Great Queen Street, WC2

Planning Transport & Employment Service
Town Hall Extension
Argyle Street Entrance
London WC1H 8EQ

TP9 100 660