





MATERIALS

EXTERNAL WALLS: Yellow/Buf brickwork with areas of painted render as shown.
WINDOWS AND EXTERNAL DOORS: Painted timber, excepting powder-coated steel to stairwell.
ROOFS: Asphalt, with paving tiles where shown.

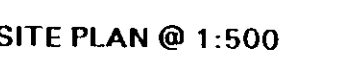

THIS DRAWING REMAINS THE COPYRIGHT OF THE ARCHITECT

JEFF KAHANE + ASSOCIATES ARCHITECTS		client THE SOHO HOUSING ASSOCIATION LTD	
4 Northington Street London WC1N 2JG Telephone 071 831 8504 Jeff Kahane MA(Cantab), RIBA		job 14 STURLEY STREET, WC 2	
		drawing ELEVATIONS, SECTION AA, BB + LOCATION PLAN	
date 09 NOV 90	drawn NCW	scale 1:100	drawing no 25B/02
			rev

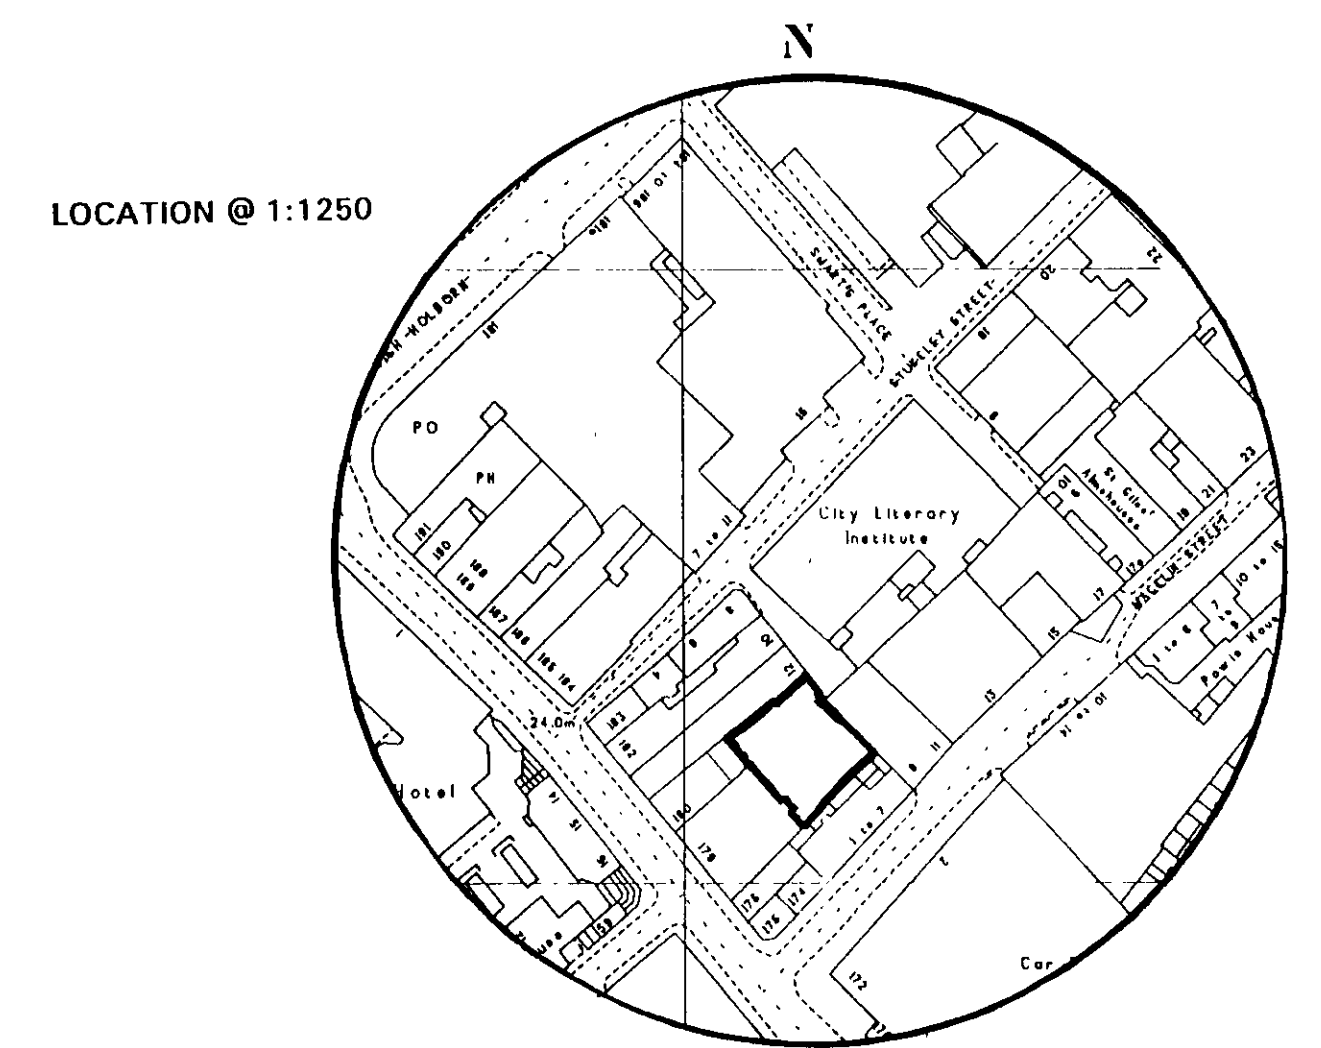
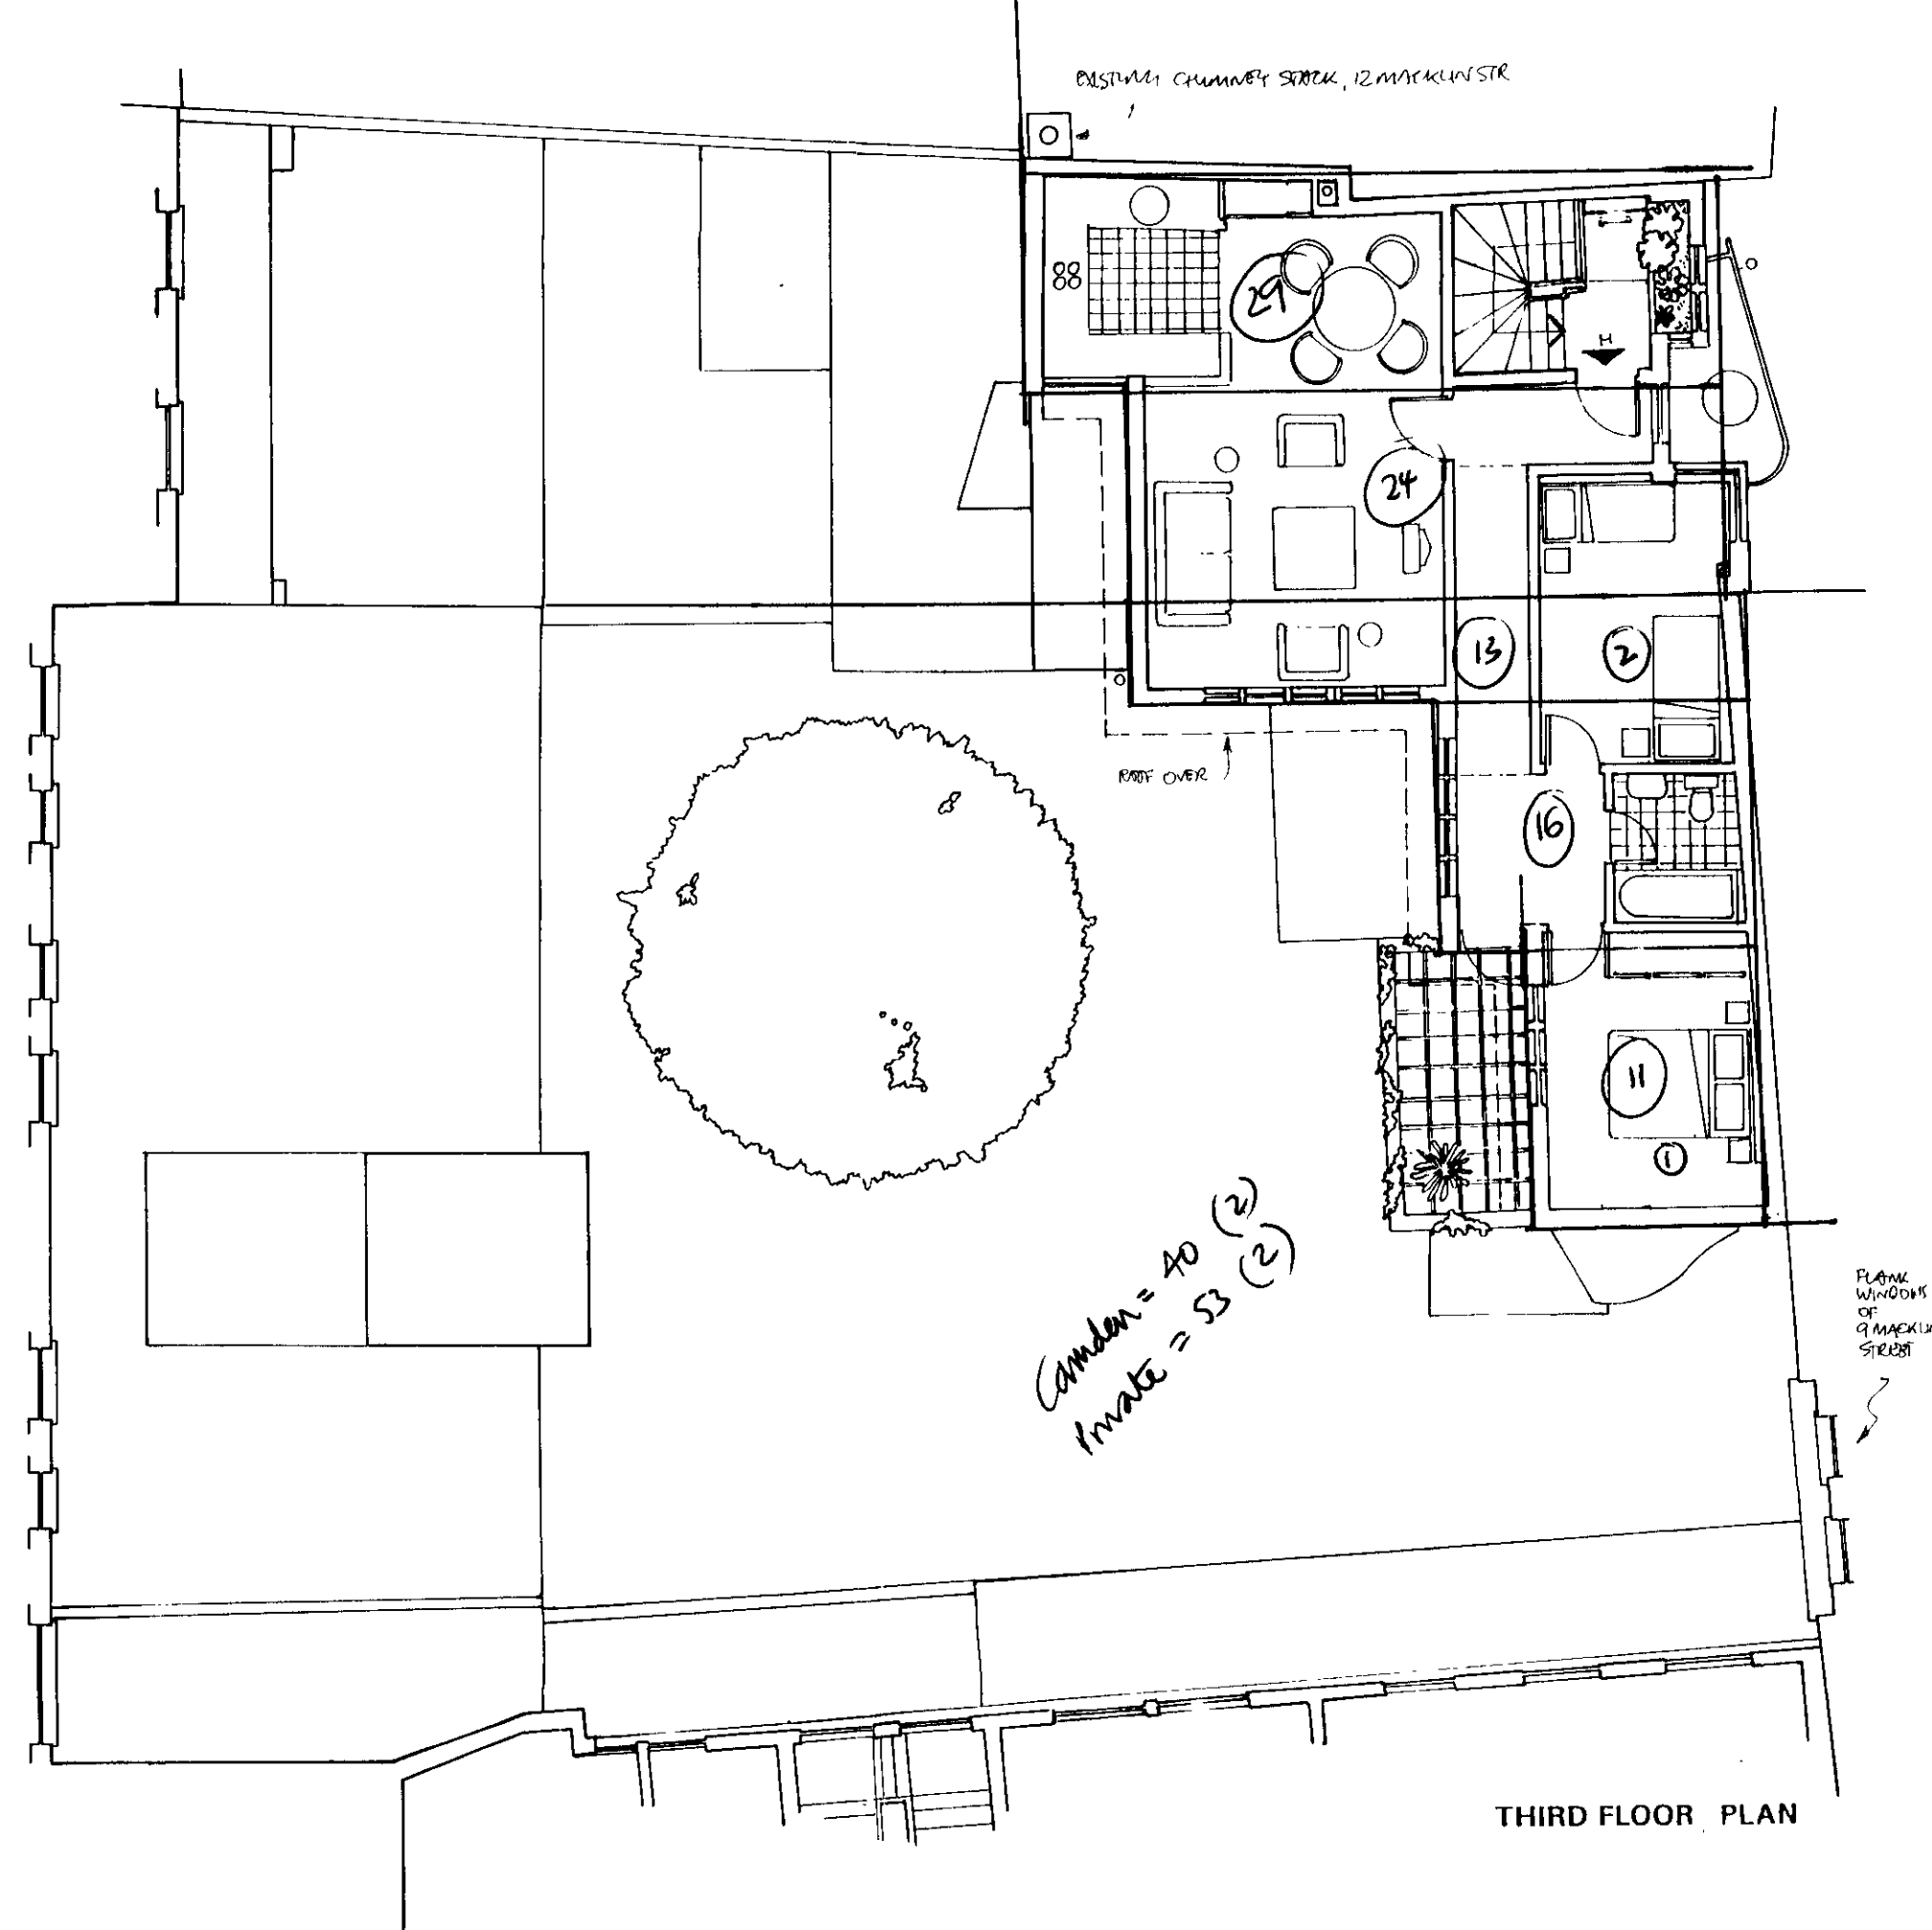
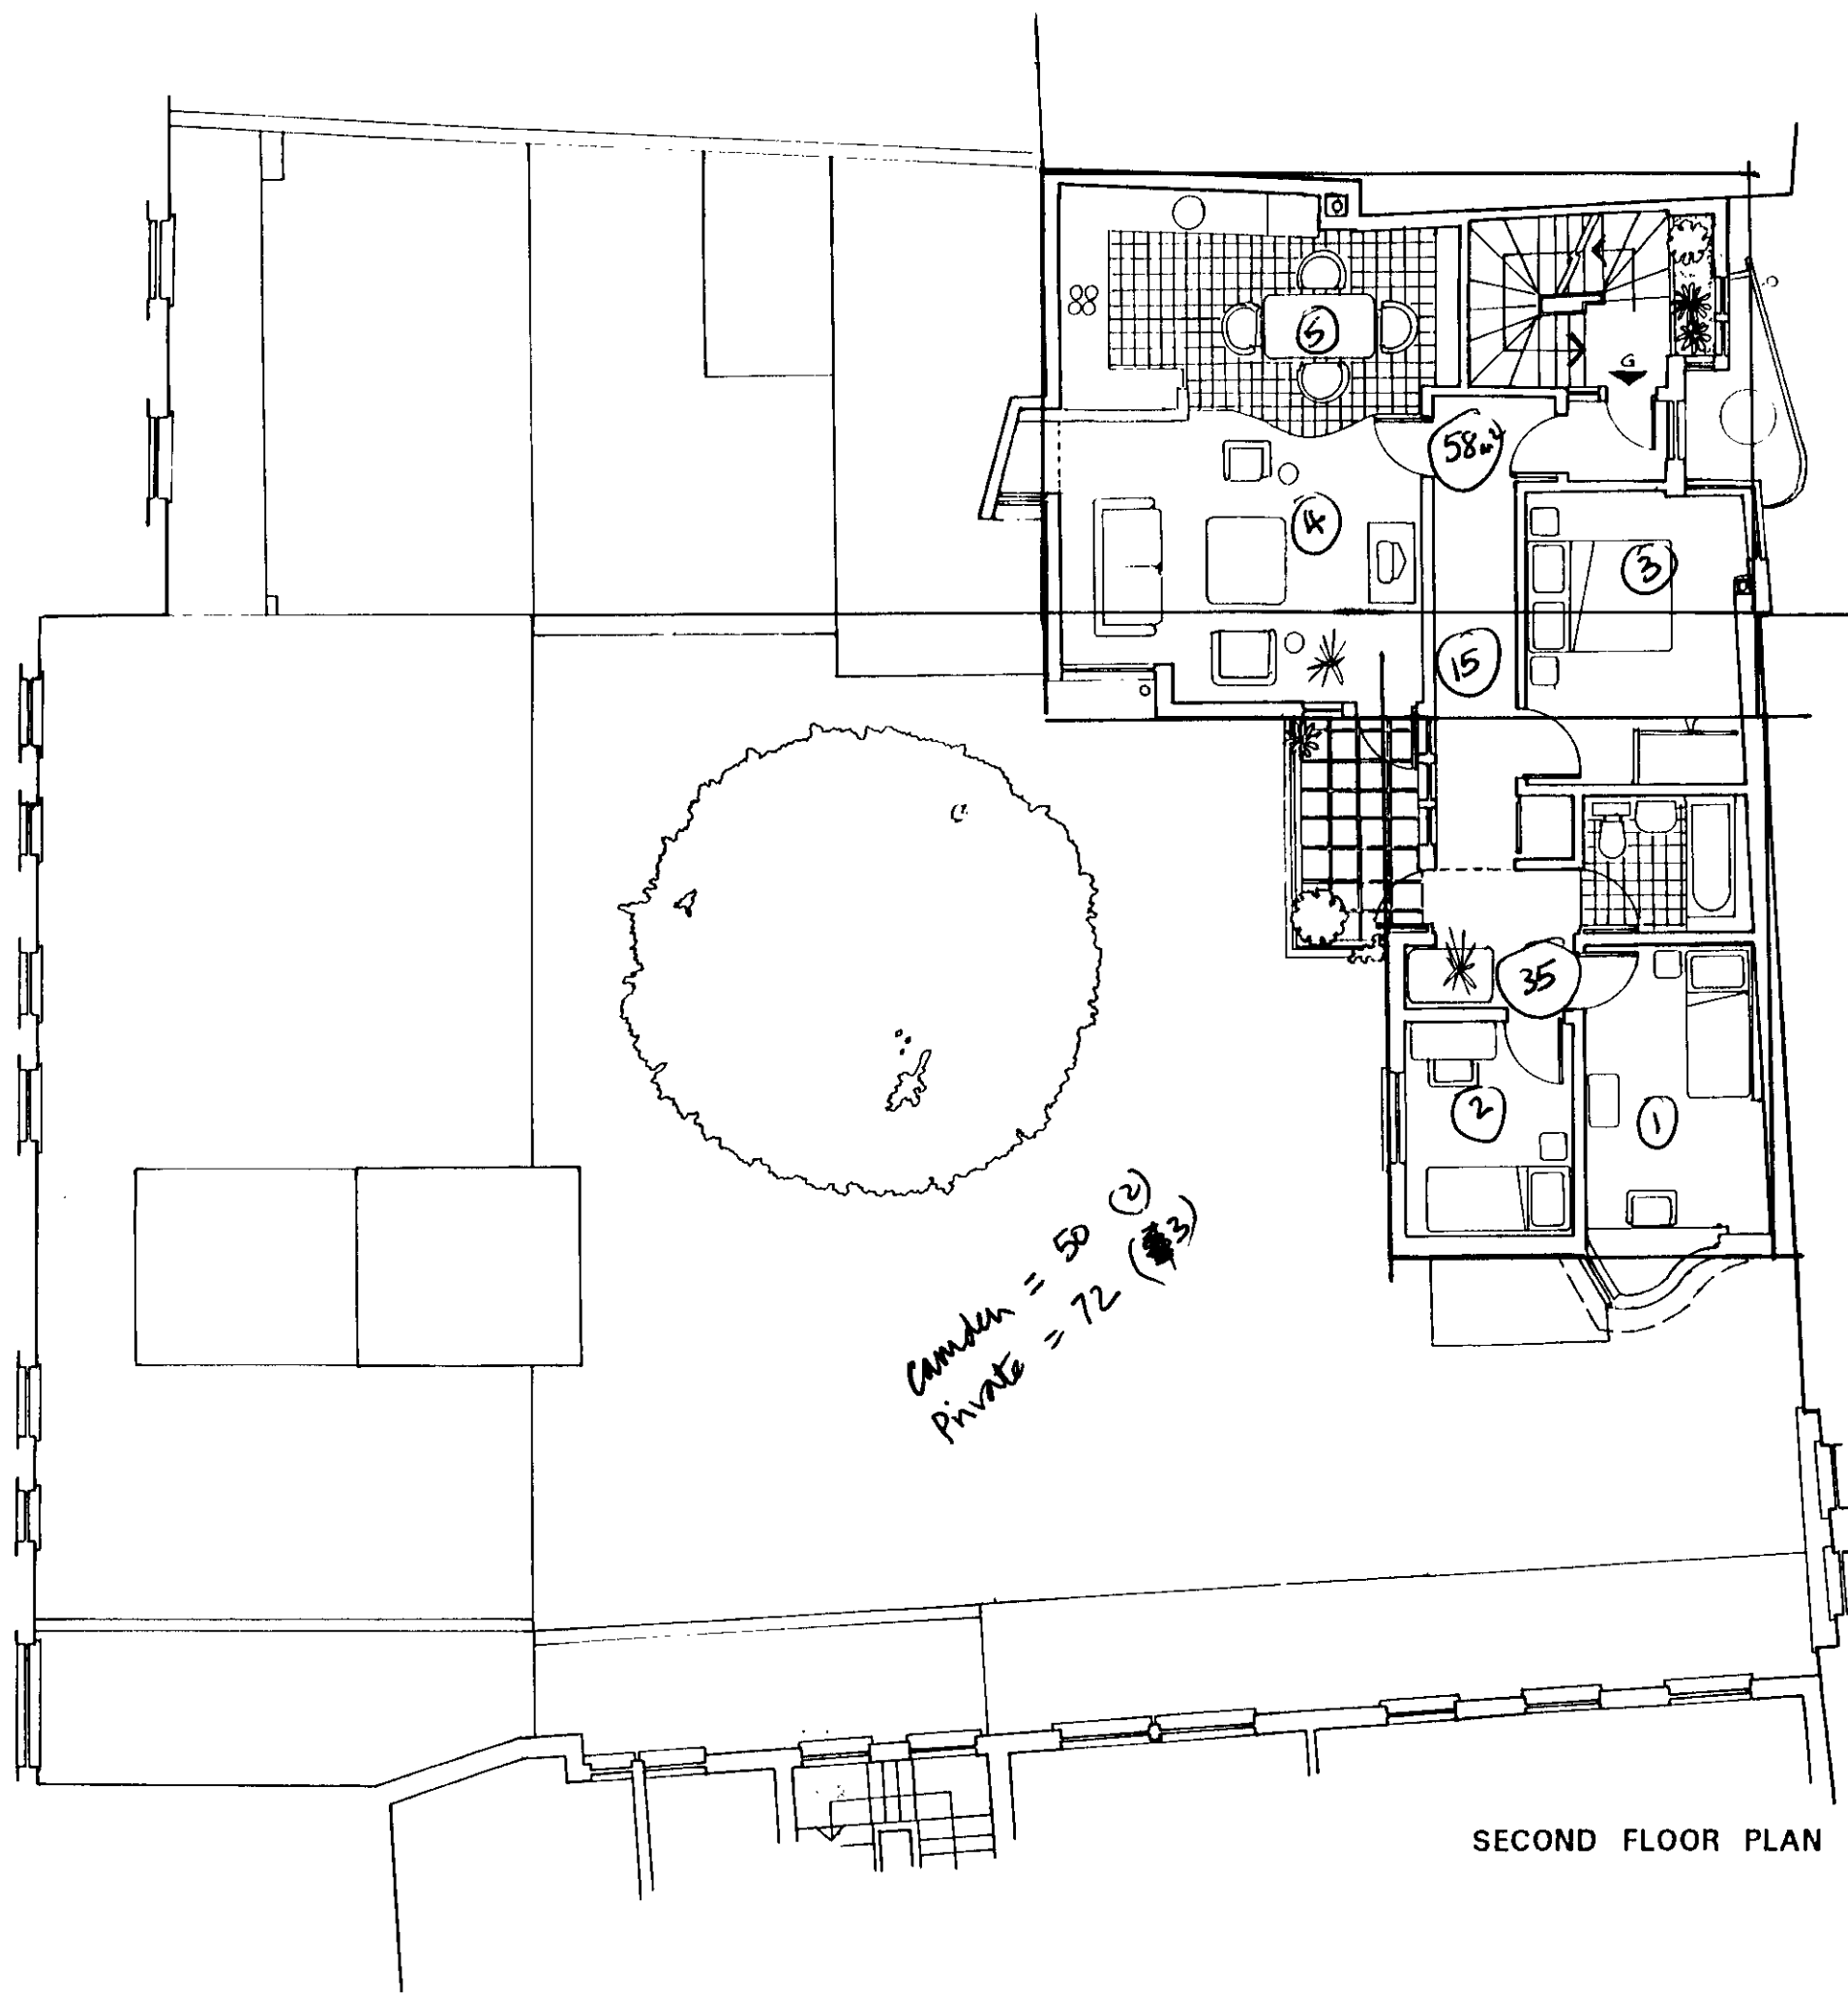


SCHEDULE OF ACCOMMODATION

Flat A	5 person/3bedroom	flat @ 90m ²
Flat B	1 person/studio	flat @ 40m ²
Flat C	2 person/1 bedroom	flat @ 53m ²
Flat D	2 person/1 bedroom	flat @ 50m ²
Flat E	2 person/1 bedroom	flat @ 52m ²
Flat F	2 person/1 bedroom	flat @ 51m ²
Flat G	4 person/3 bedroom	flat @ 80m ²
Flat H	4 person/2 bedroom	flat @ 70m ²

NB Portion of site currently owned by LB Camden and enclosed by hoarding has not been accessible for survey. Dimensions extrapolated from Ordnance Survey.

THIS DRAWING REMAINS THE COPYRIGHT OF THE ARCHITECT

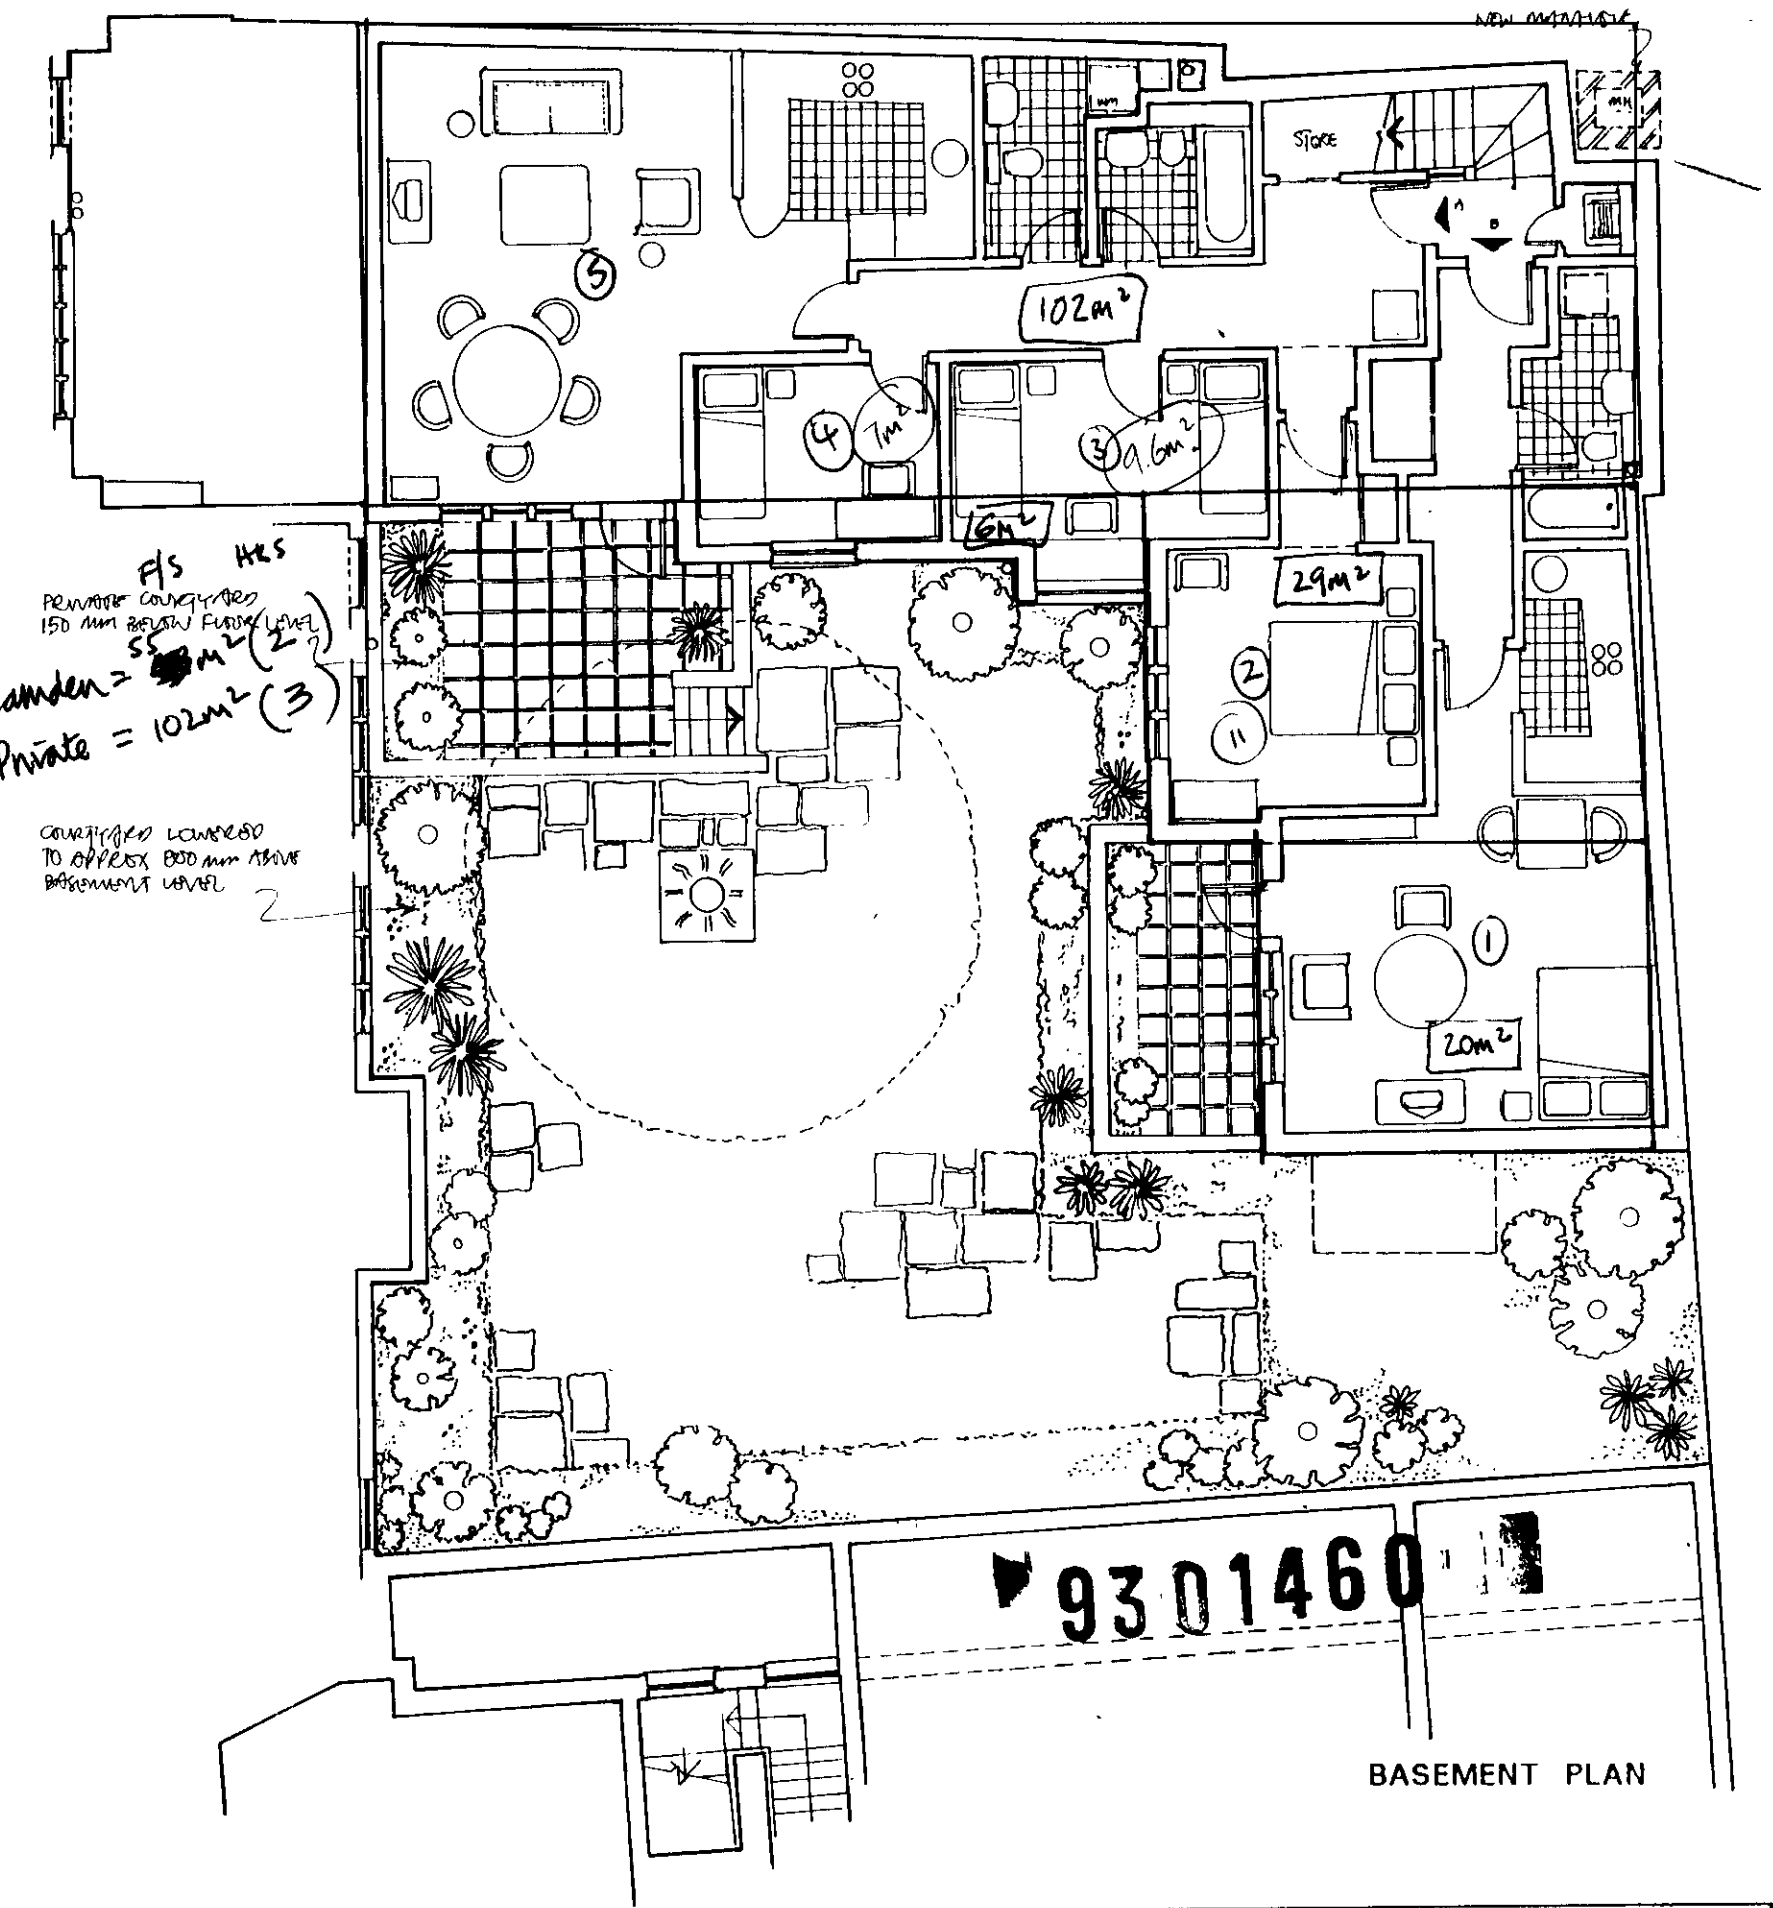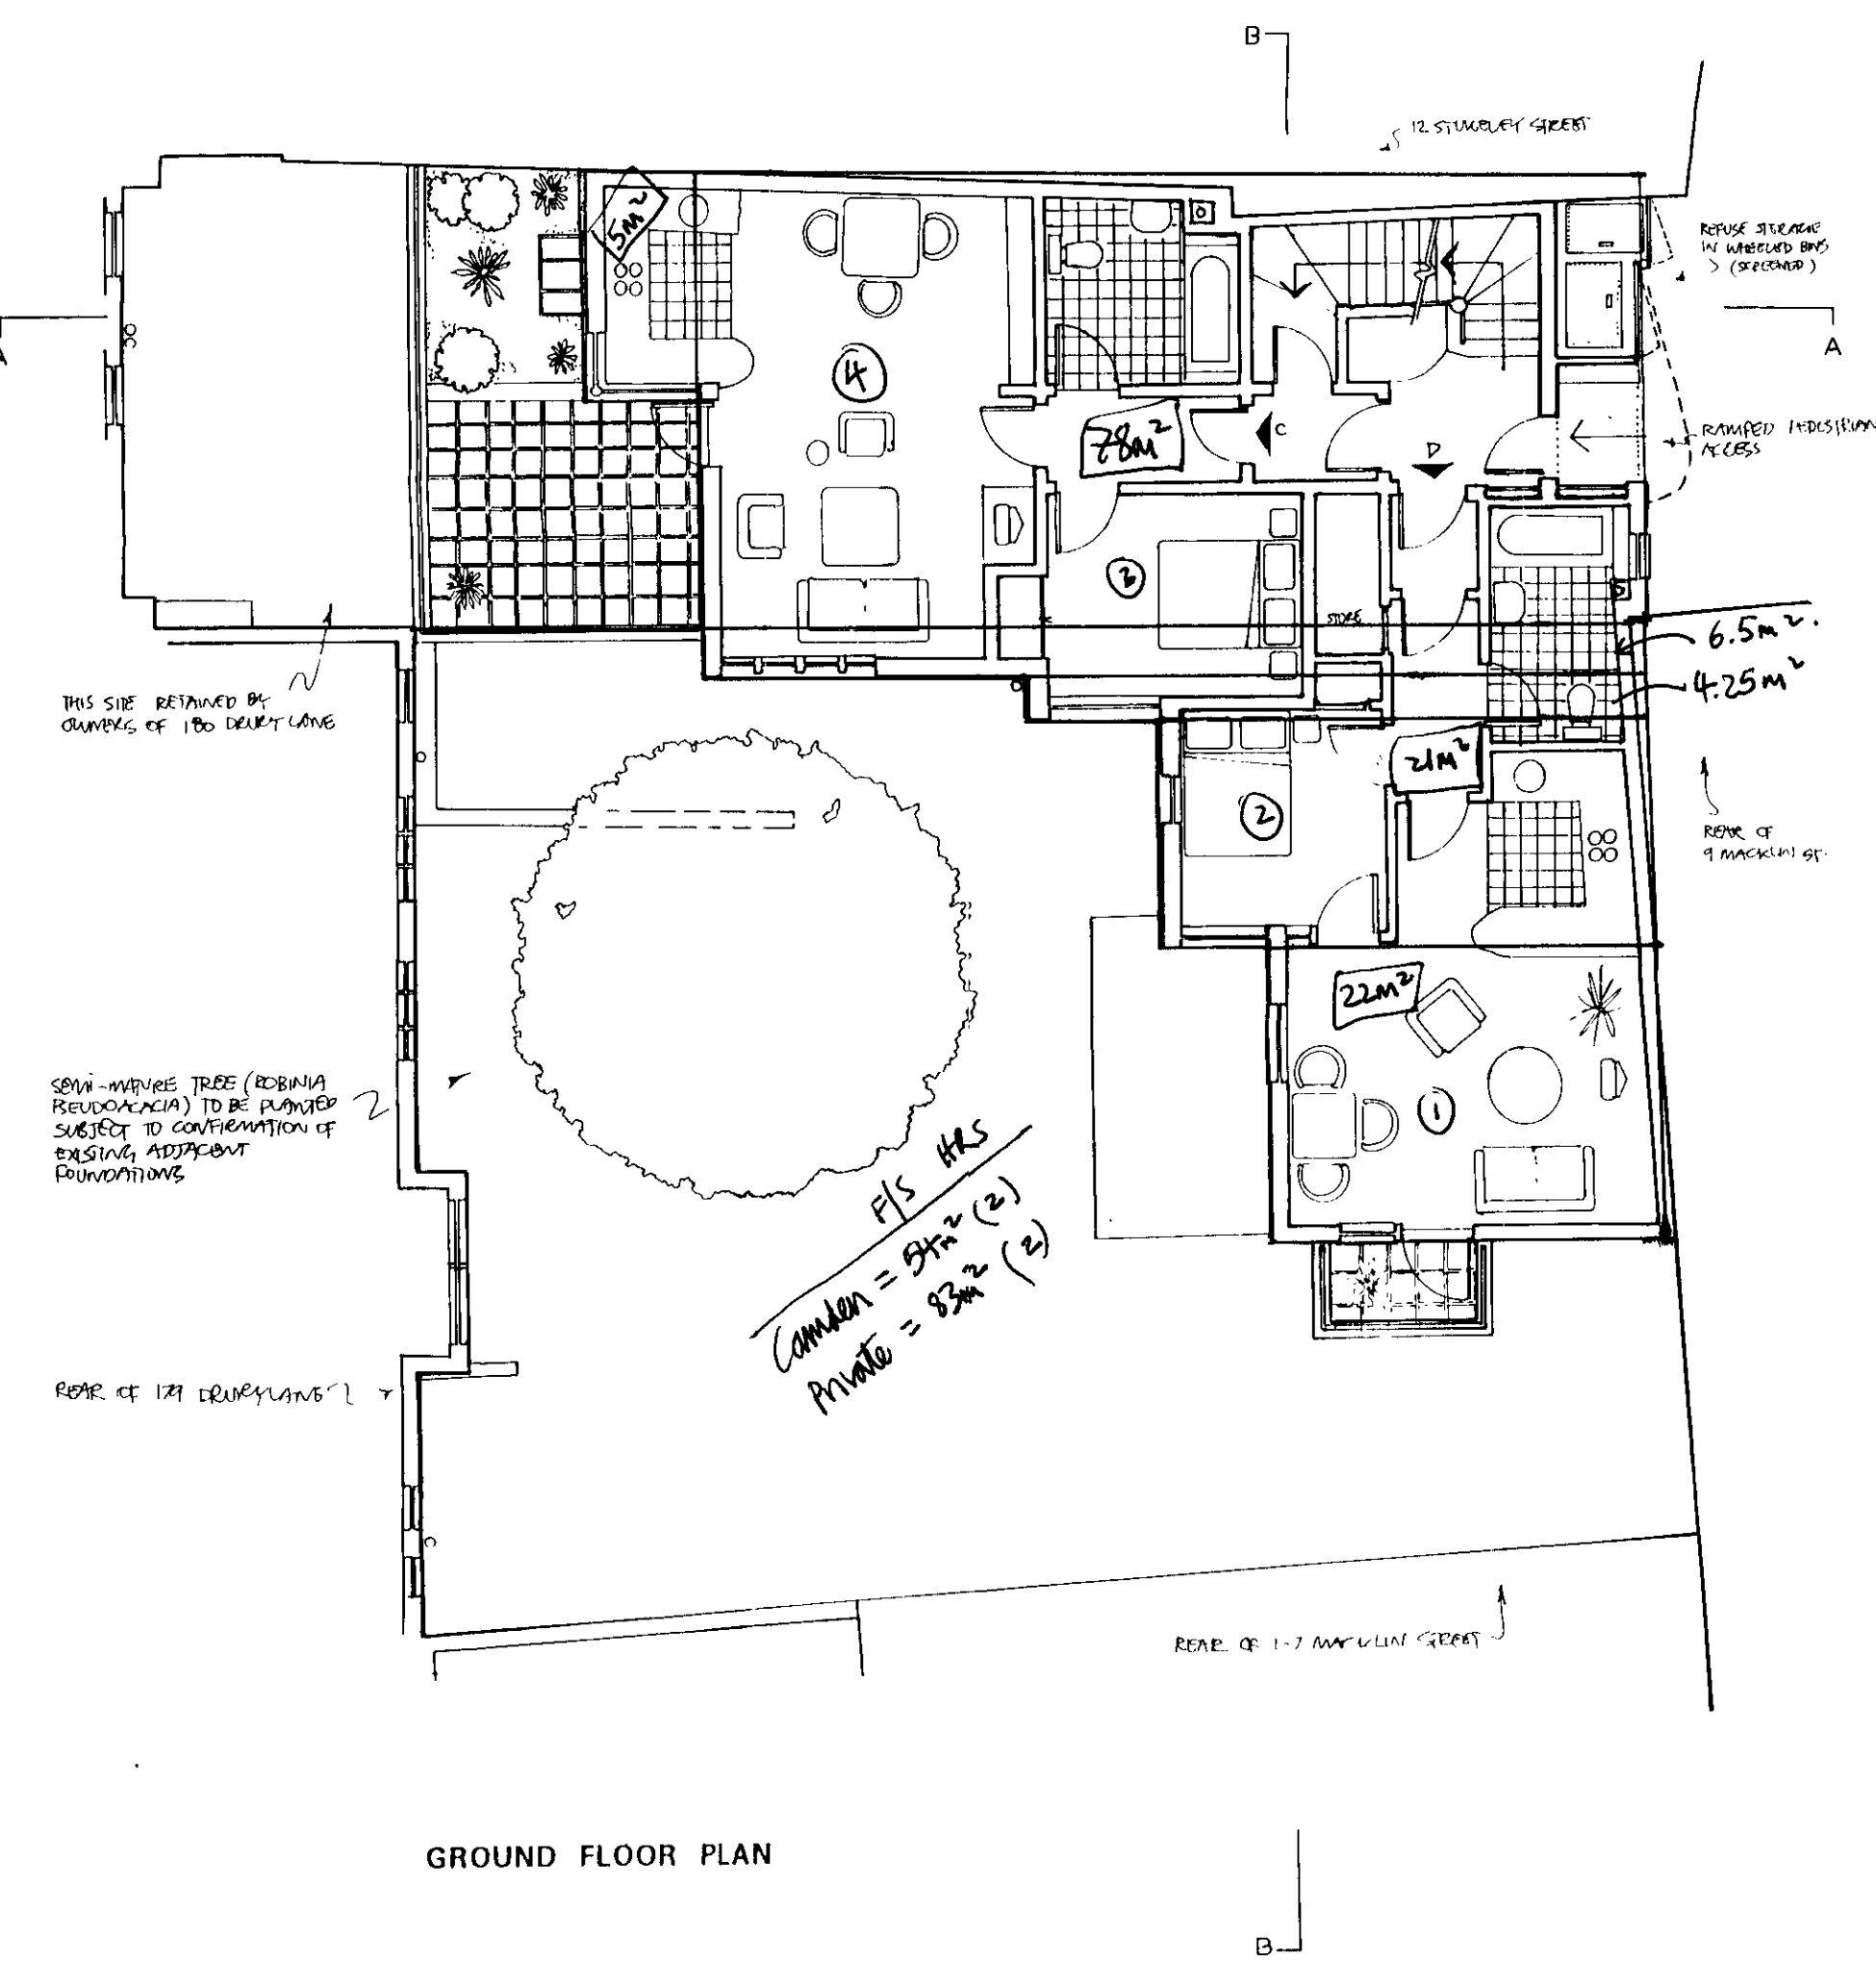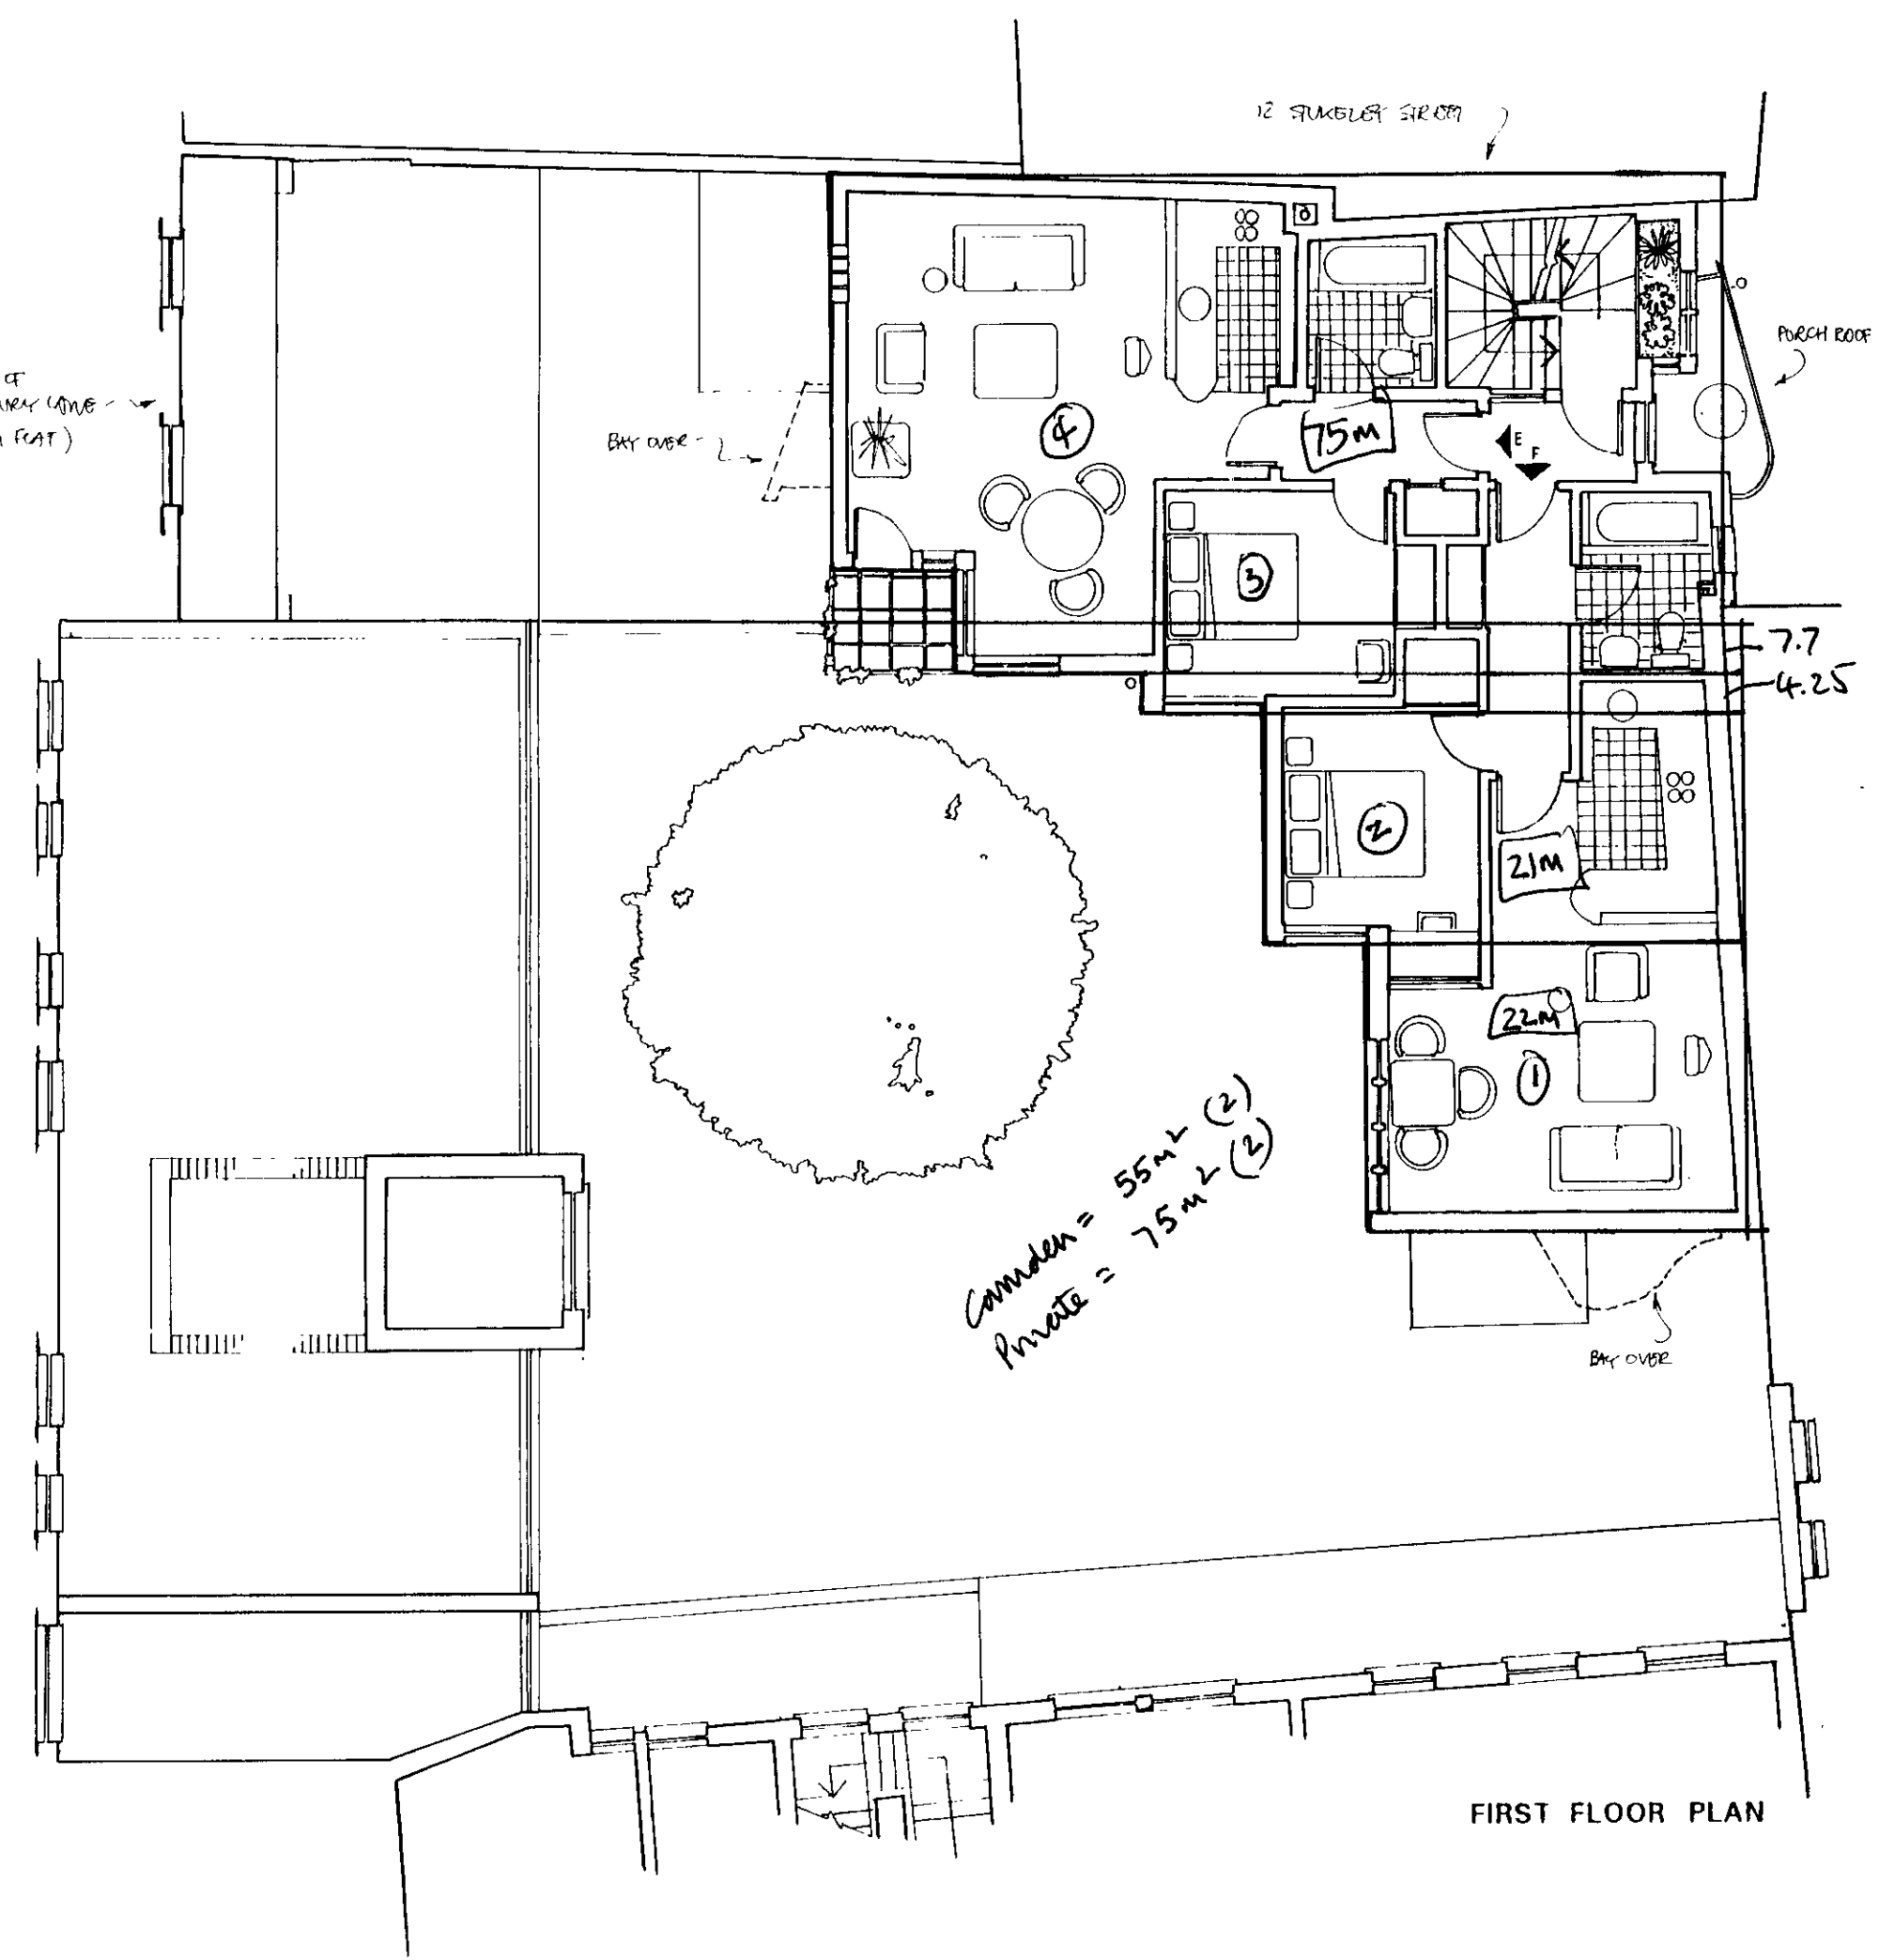

14 STUKELEY STREET WC2

JEFF KAHANE + ASSOCIATES ARCHITECTS 4 Northampton Street London WC1N 2JG Telephone 071 851 6564 Jeff Kahane MA(Cantab), Dip Arch., RIBA	client	THE SOHO HOUSING ASSOCIATION LTD		
	no.	14 STUKELEY STREET WC2		
	drawing	PLANS + LOCATION PLAN		
	date	drawn	scale	drawing no.
	09 NOV 93	NCW	1:100	258/01
				rev