


ST
ST
ST
ST

19500808

SITE LOCATION PLAN 1:1250

9593/0.2

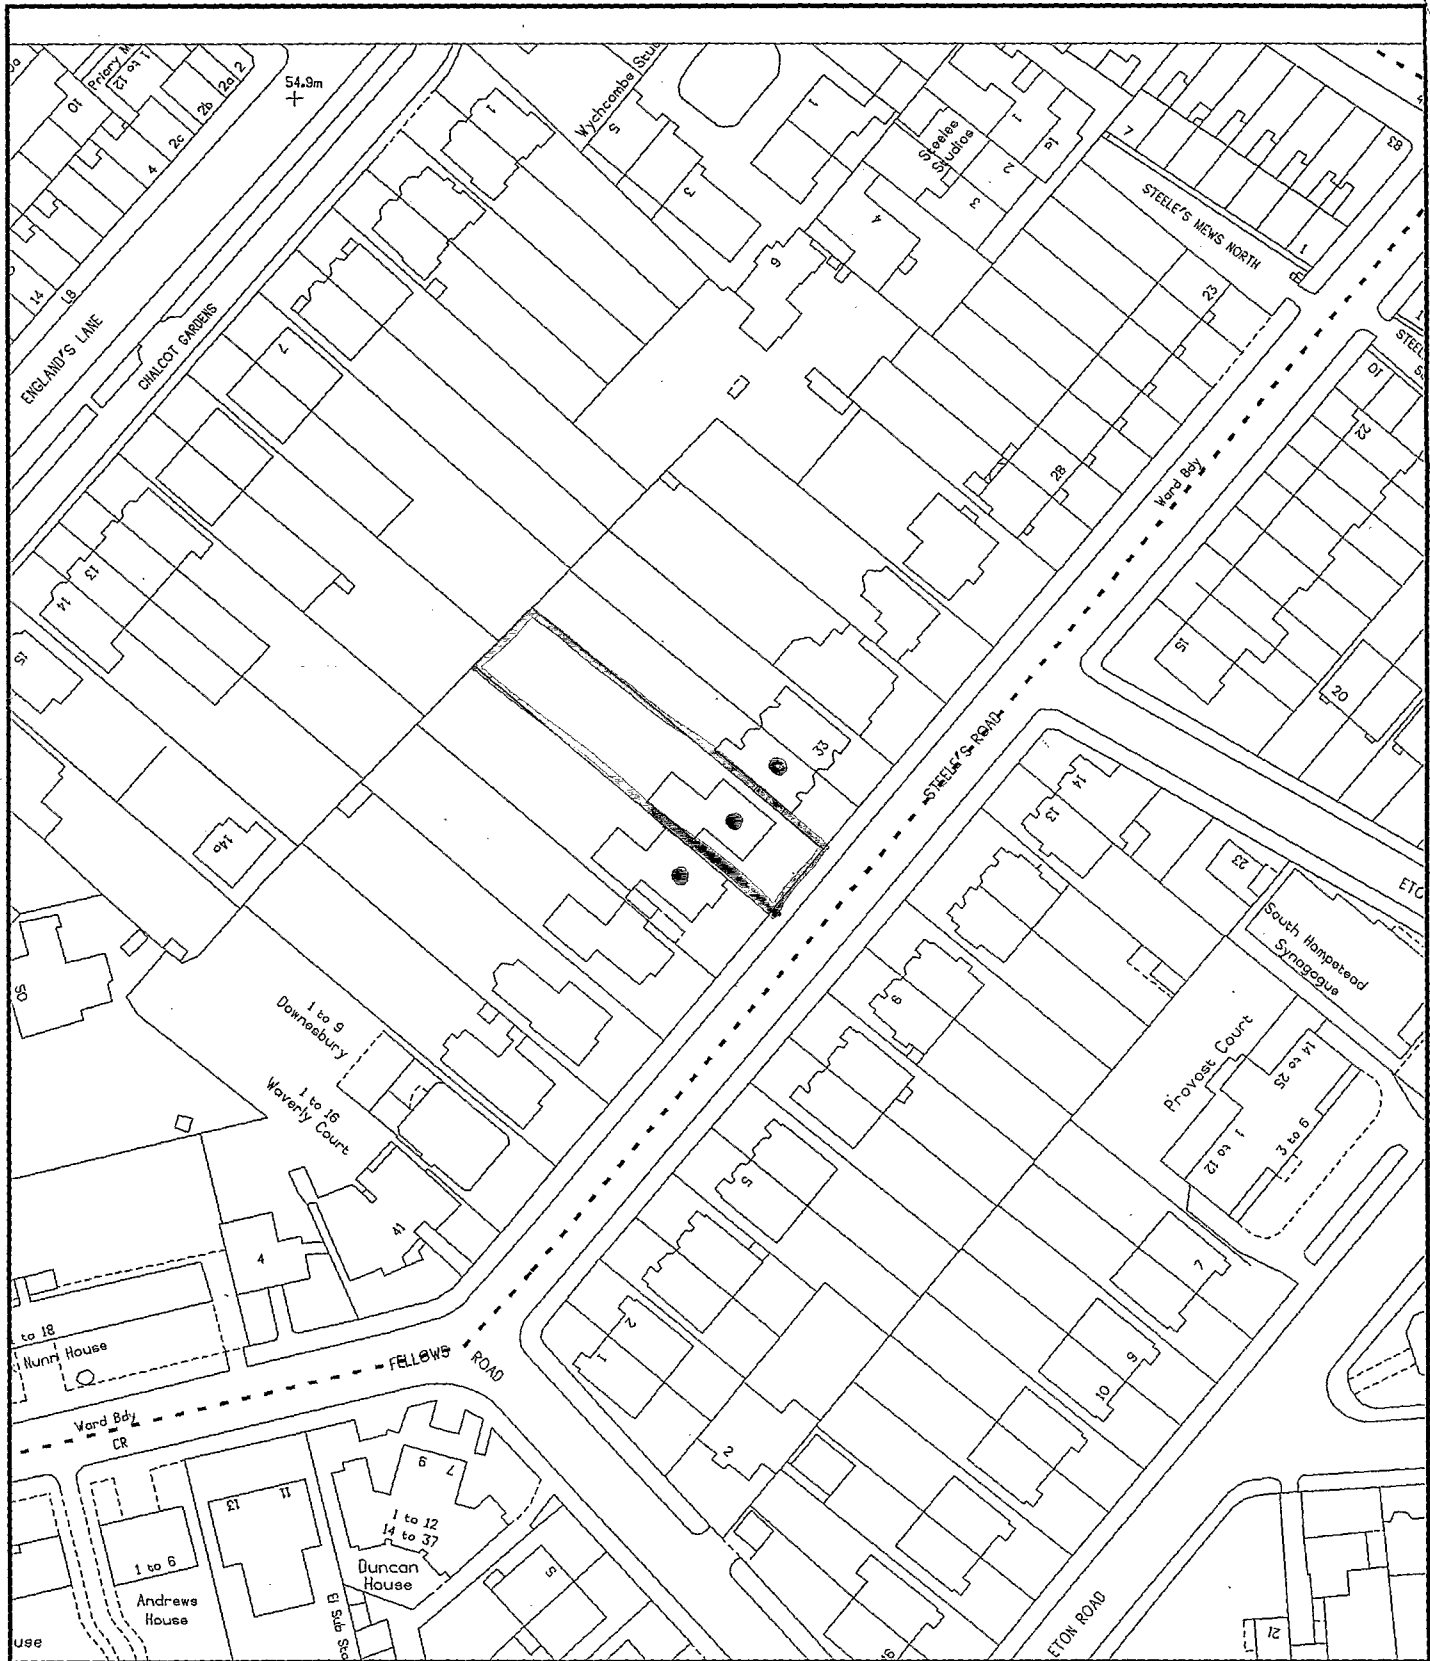

35 Steele's Road

London Borough of Camden

Planning Transport & Health Services
Town Hall Extension
Argyle Street Entrance
London WC1H 8EQ