


THIS DRAWING IS FOR PLANNING APPLICATION PURPOSES ONLY


NOTES:
All dimensions must be checked on site and not scaled from this drawing.

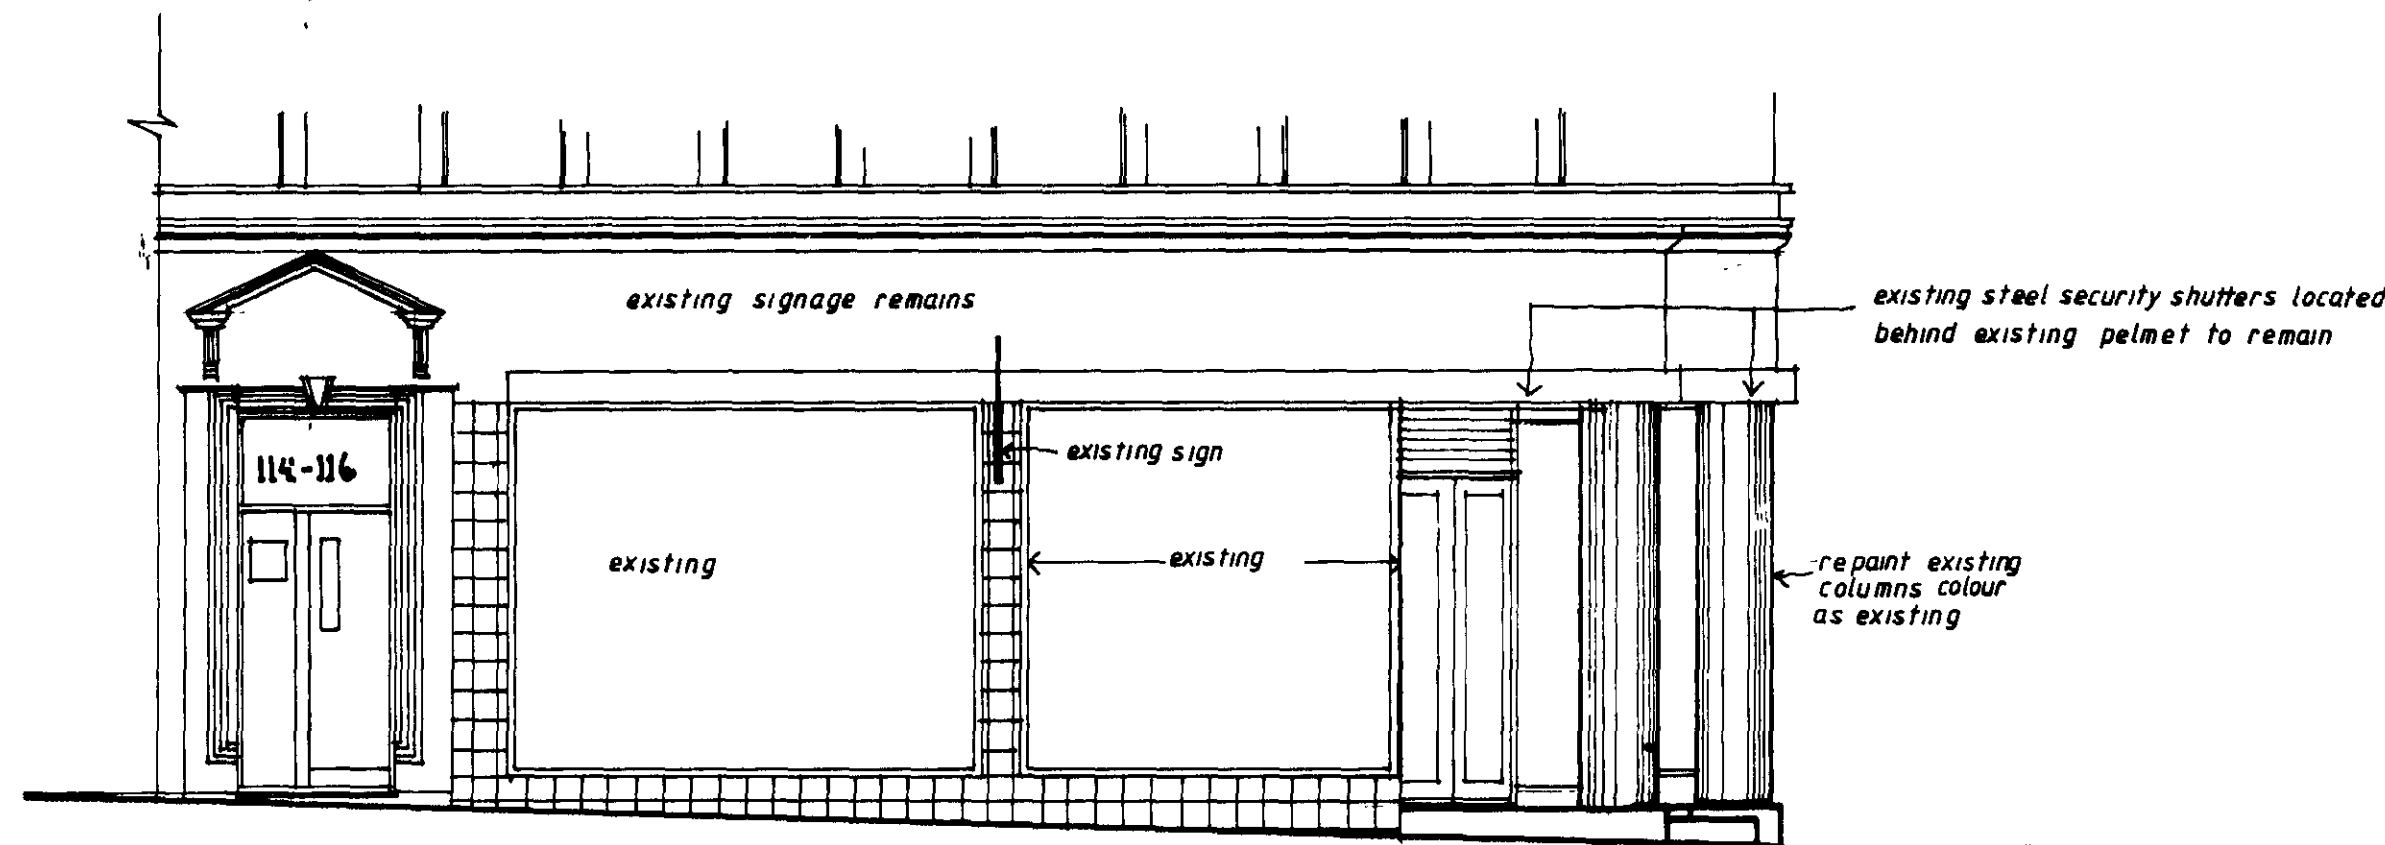



All new windows fitted with steel security shutters as existing

All new glass to be toughened to BS 6206

Charing Cross Rd Elevation
EXISTING

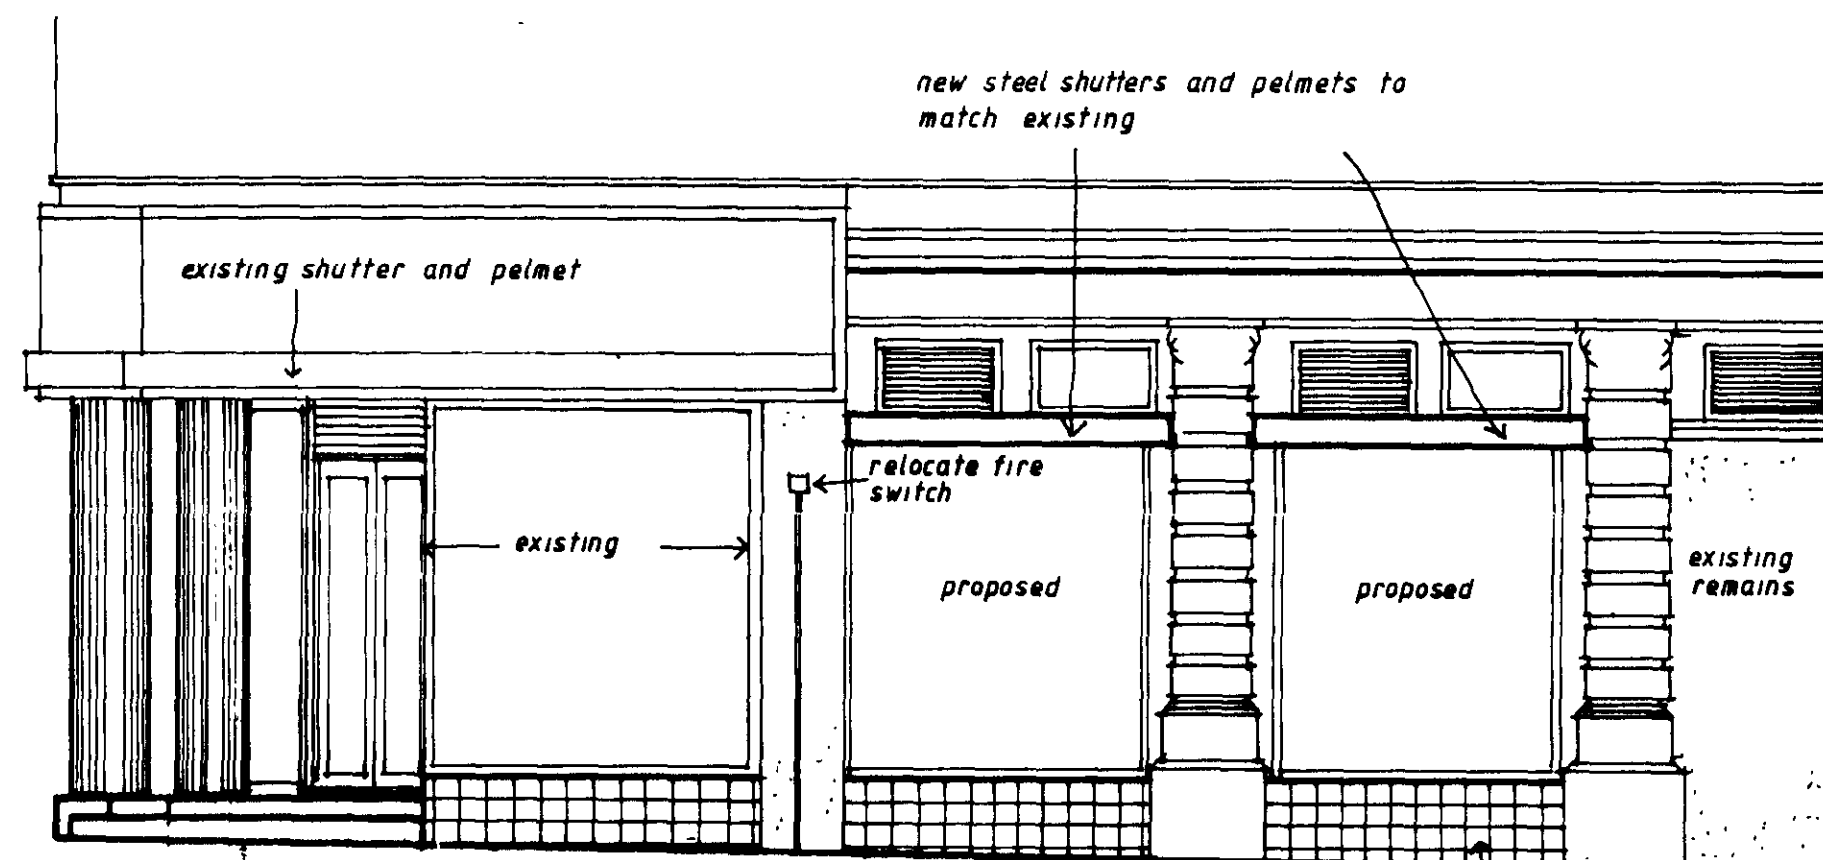


Flitcroft St Elevation

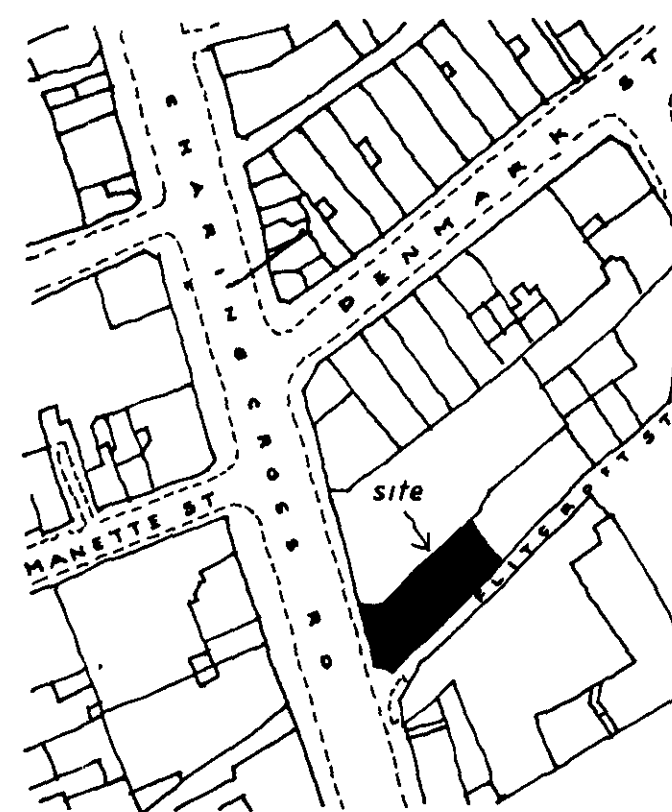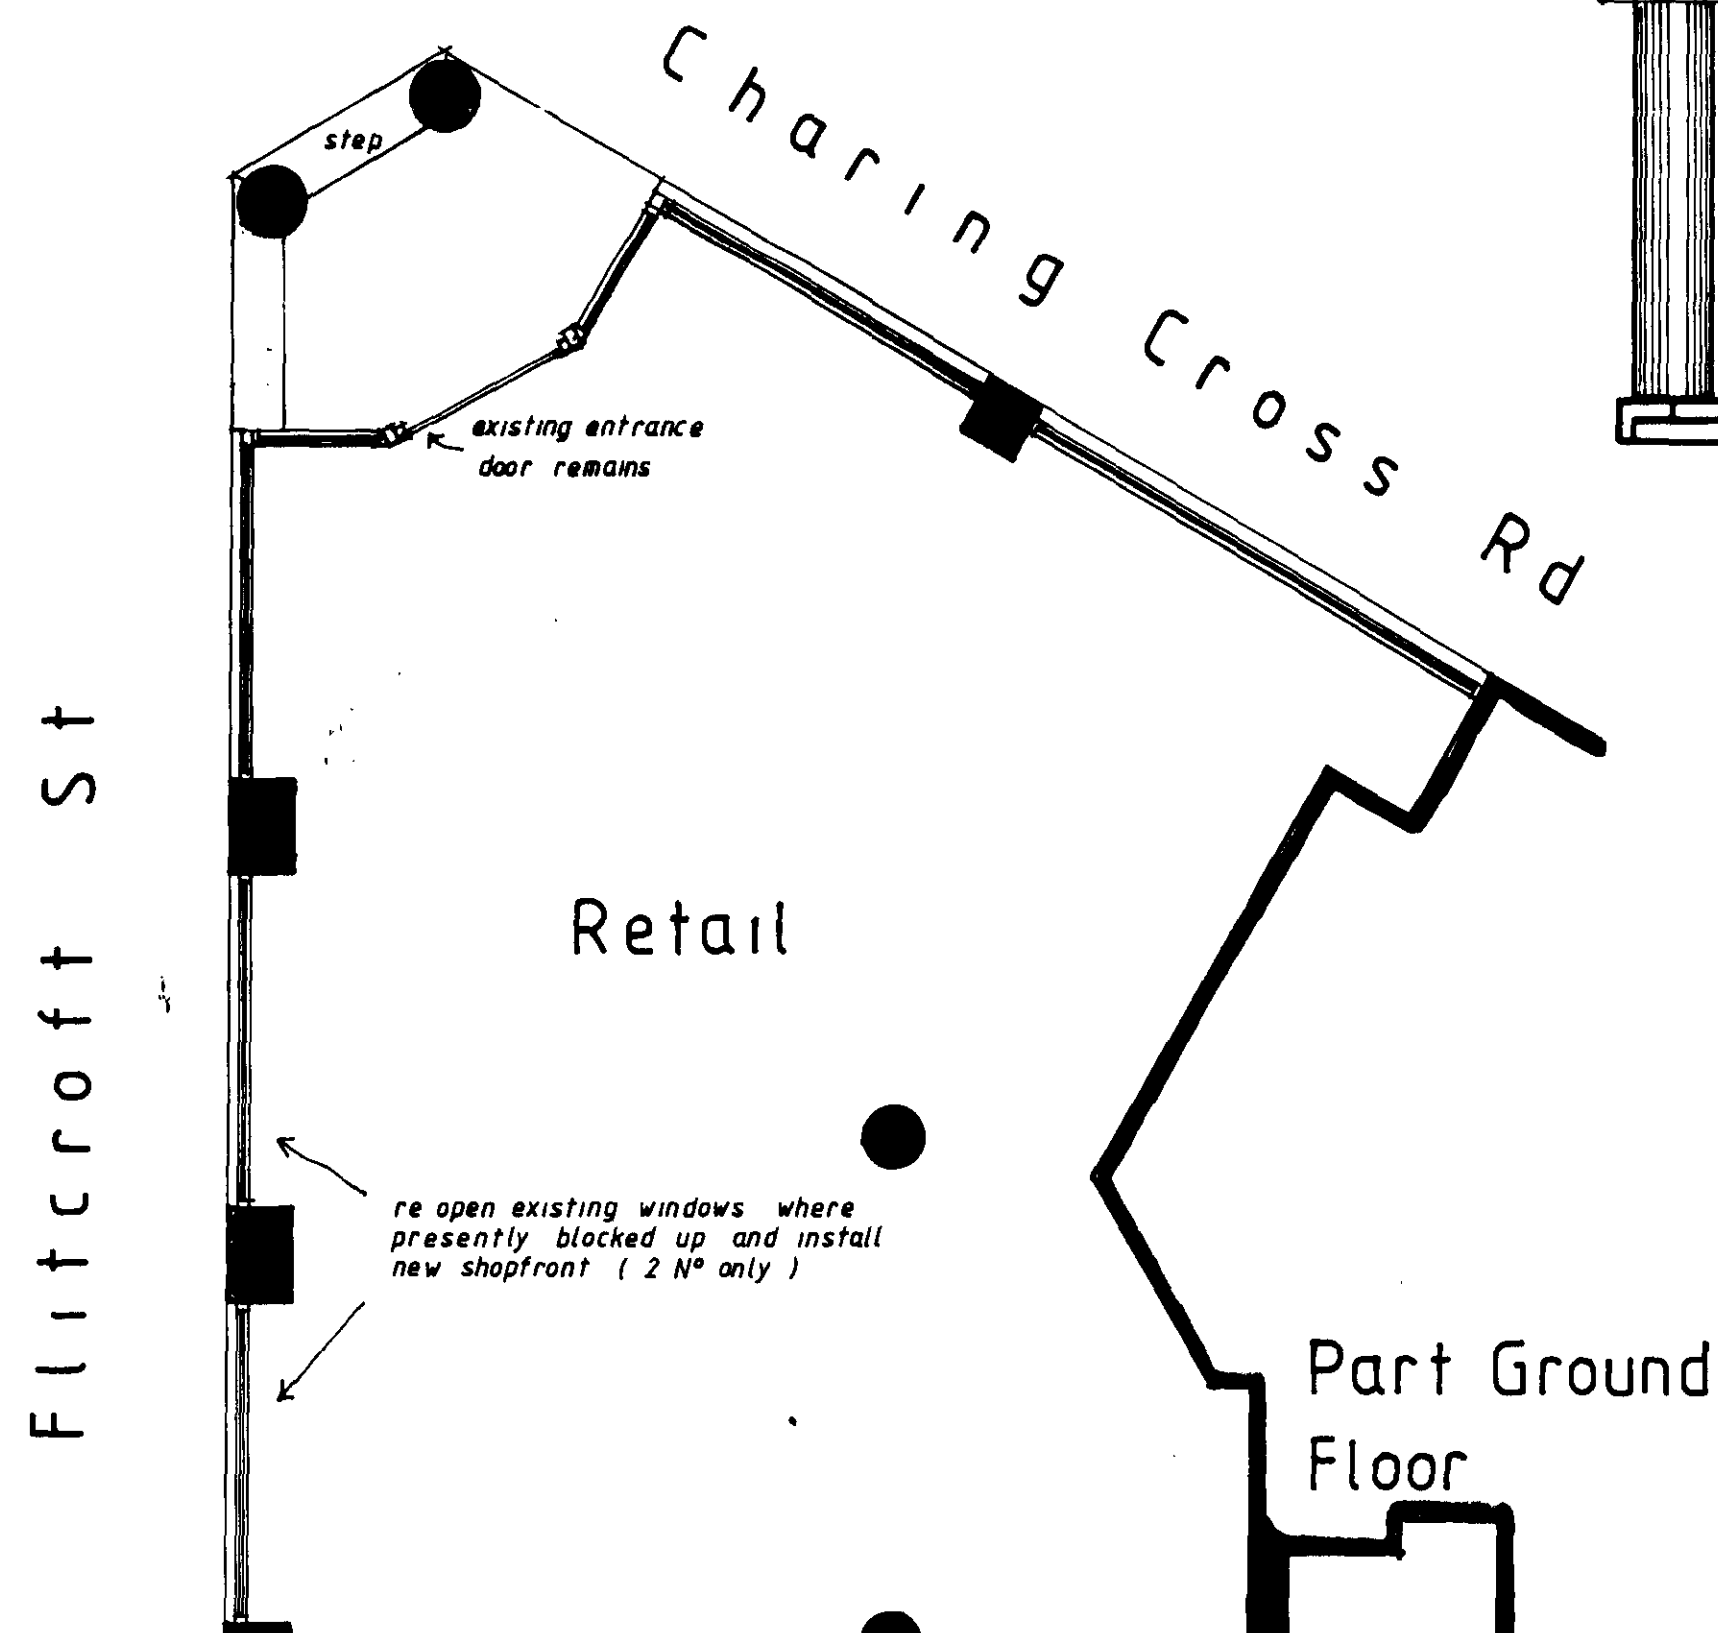

Site Location
1 : 1250

PL/9501172/R2

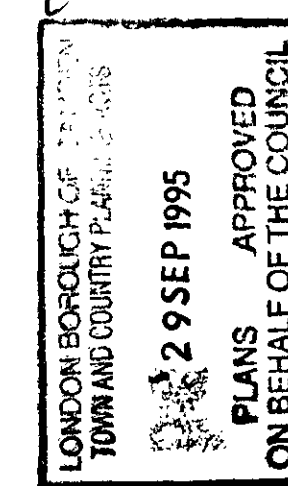

case file set.

Client
Sound House Turnkey
Job Title
114-116 Charing
Cross Road,
LONDON WC2

Drawing Title
Formation of 2 No
New Shop Windows

Scale
1 : 50
Date
June 95
Drawn by

Drg No.
02095 - 1
Rev
B