


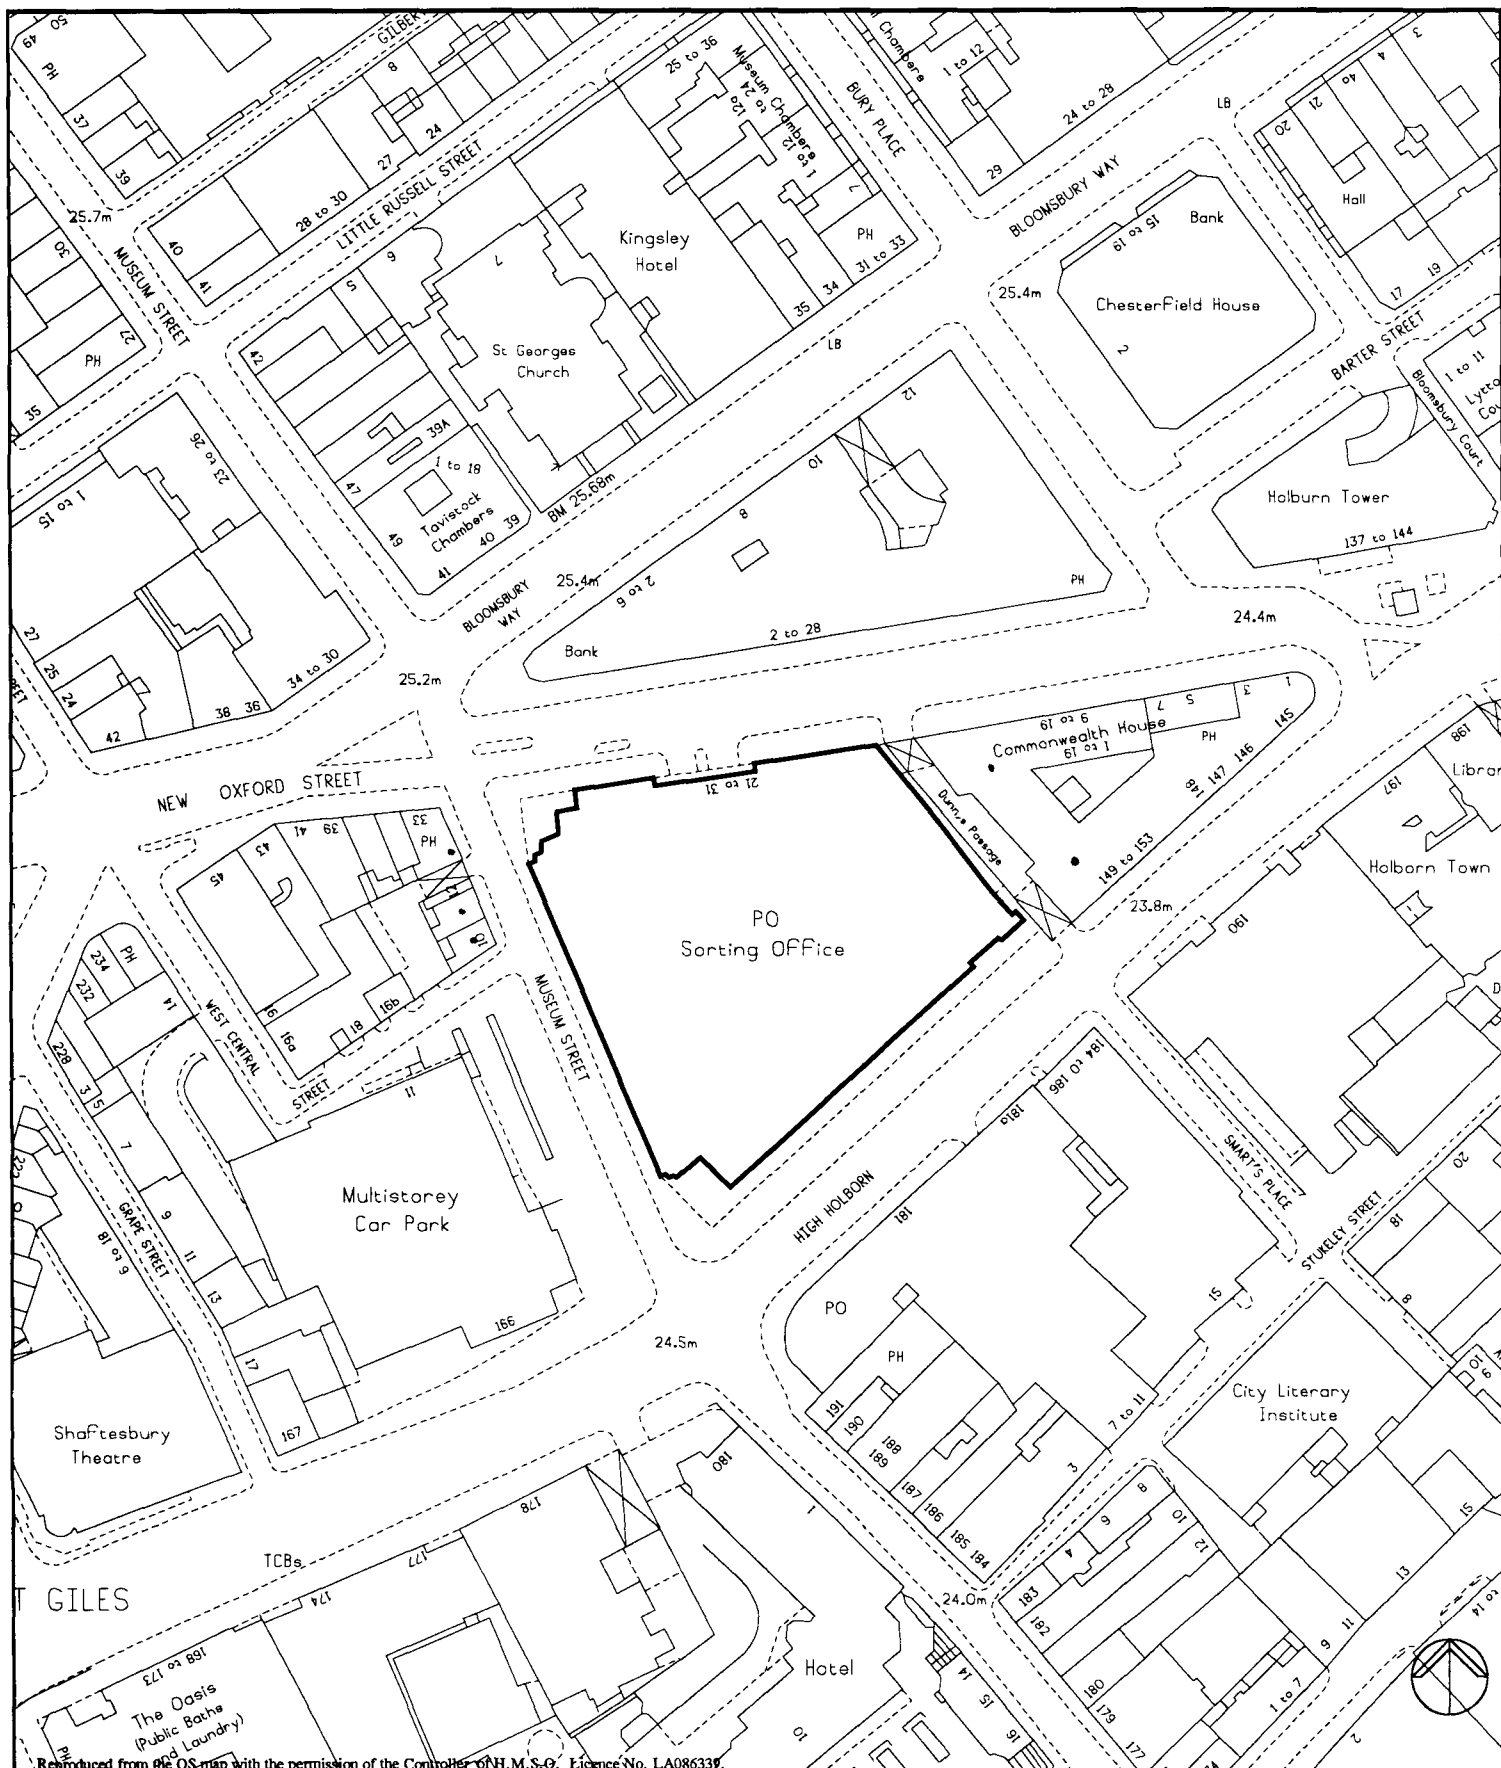

Reproduced from the OS map with the permission of the Controller of H.M.S.O. Licence No. LA086339.

London Borough of Camden

Environment Department

Town Hall Extension

Street Entrance

WC1H 8EQ

21-31 New Oxford Street

Date: 25-Nov-1998

Scale: 1 : 1250