


P9704575R1

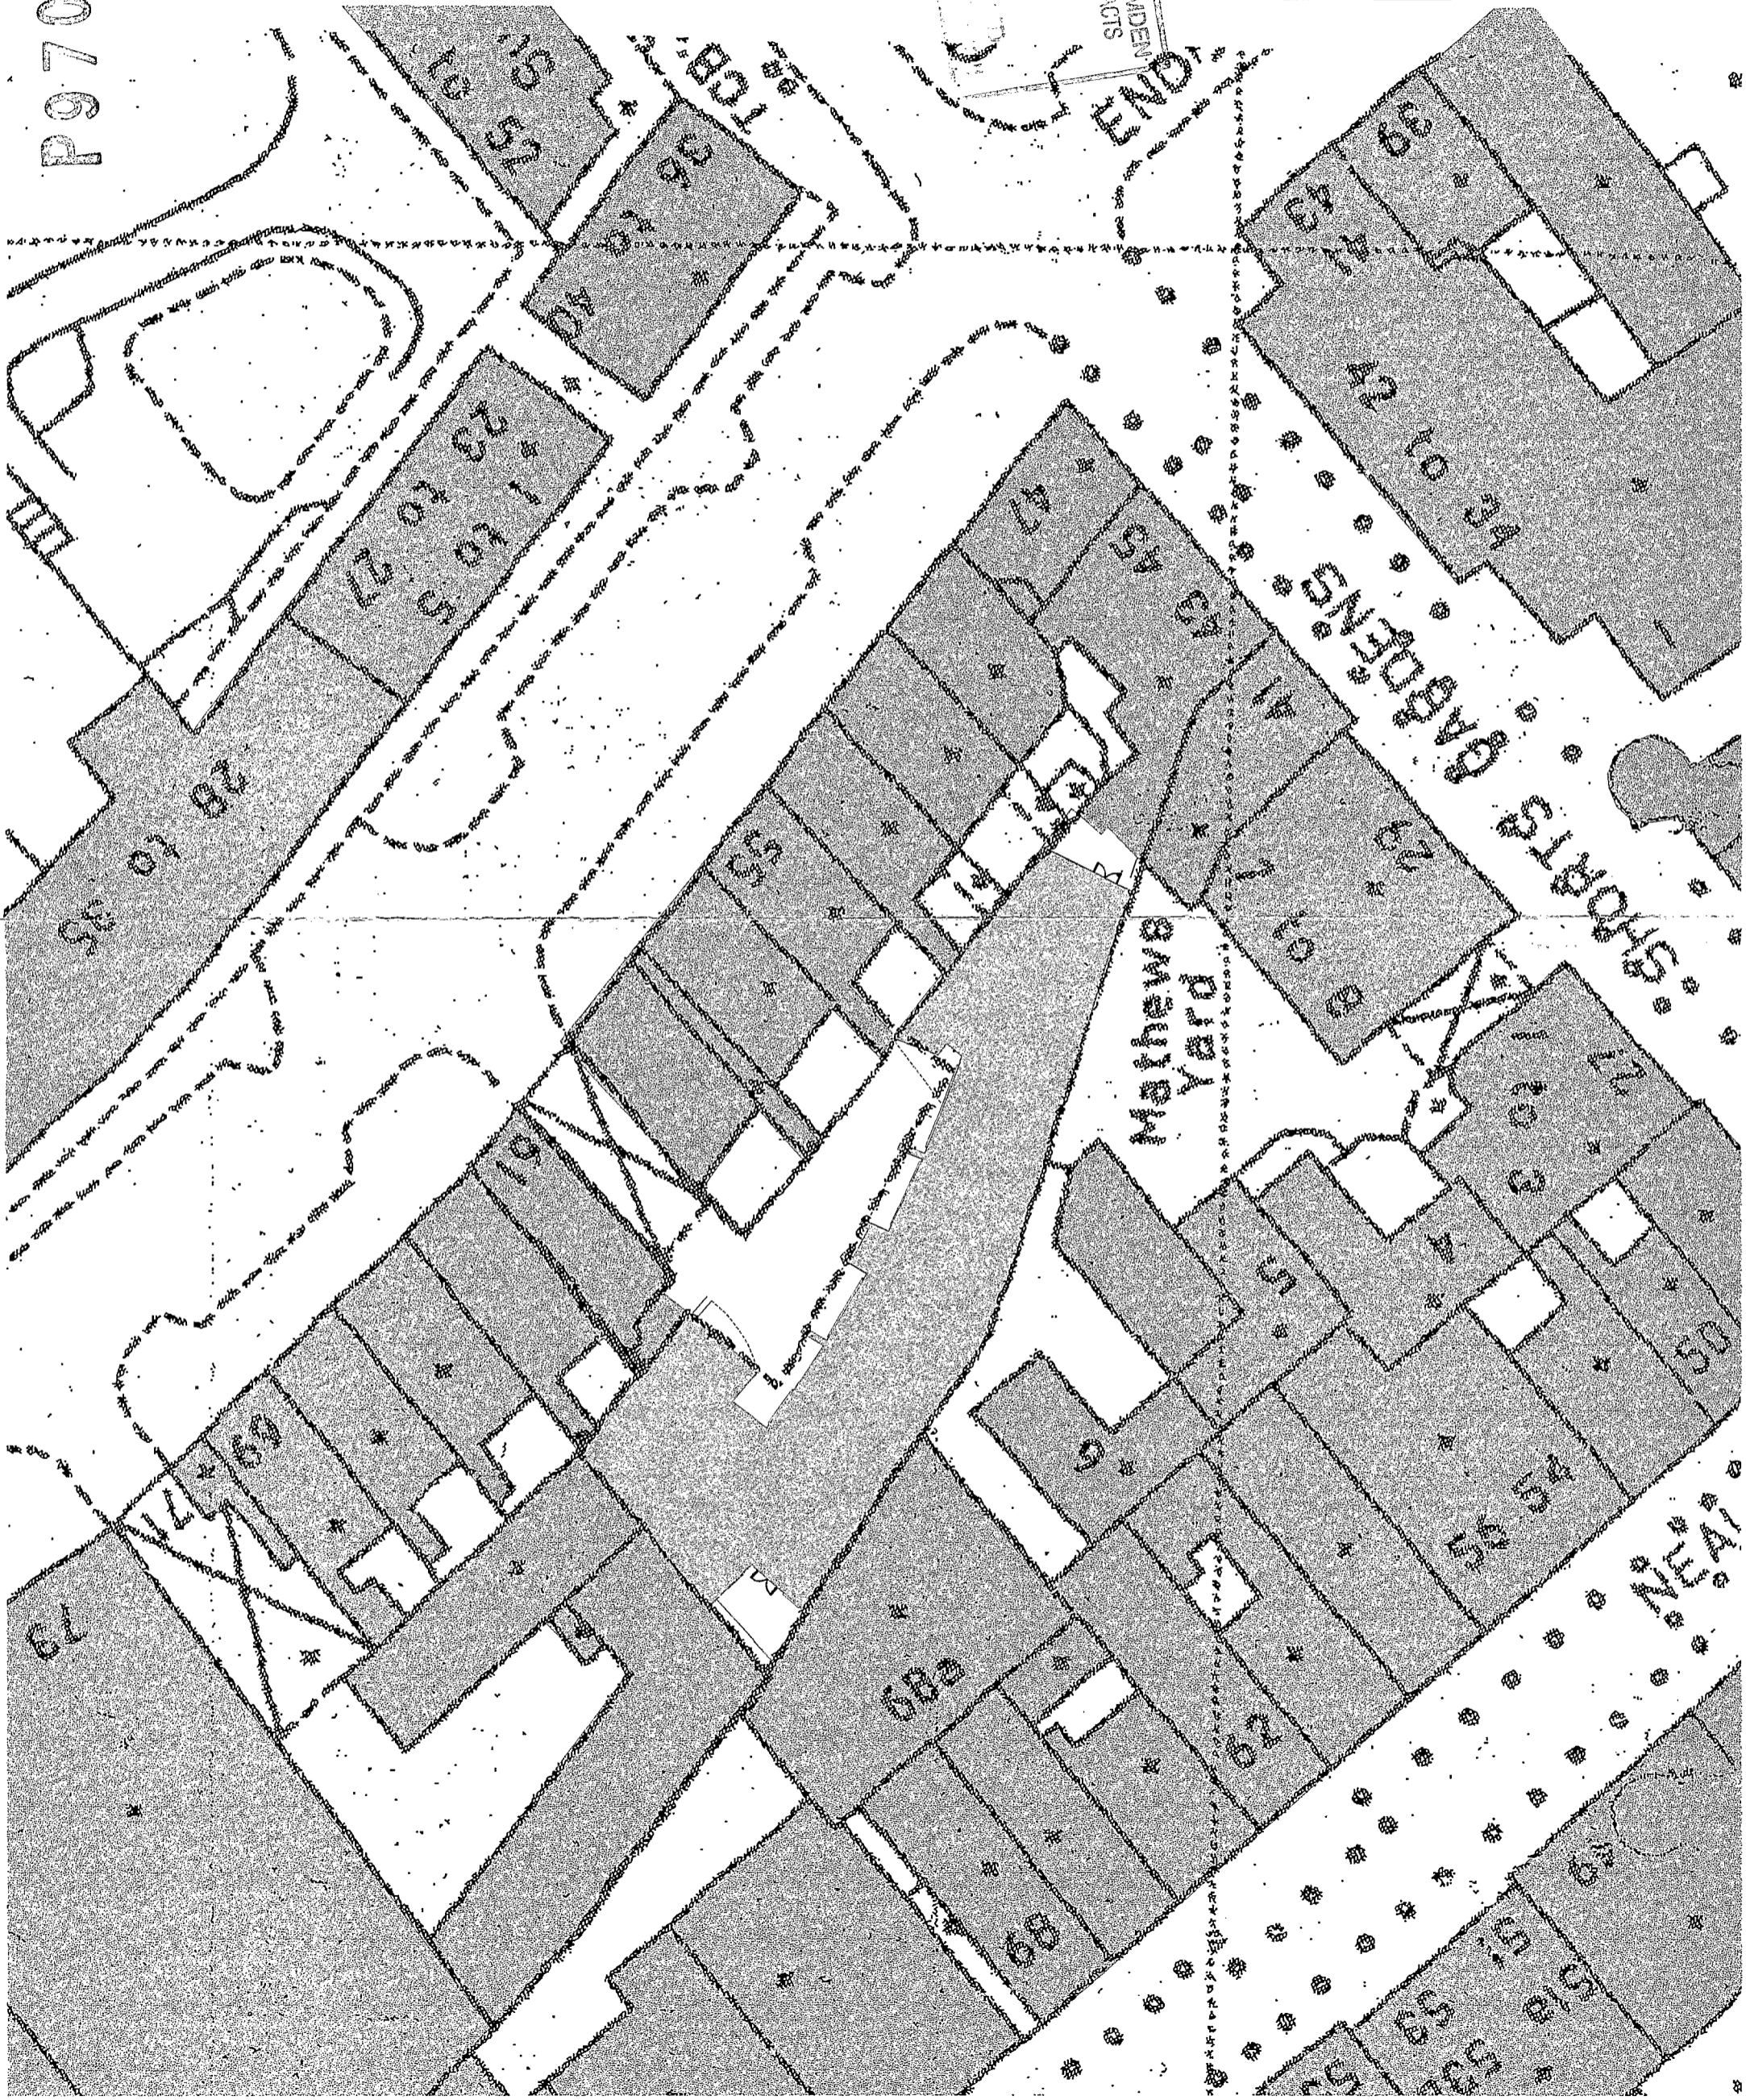

General Notes
 ALL DIMENSIONS ARE TO FACE UNLESS OTHERWISE STATED.
 ALL WORK IS TO BE IN ACCORDANCE WITH THE LATEST EDITIONS OF THE BRITISH STANDARDS INSTITUTION (BSI) STANDARDS.
 THE DRAWING IS THE PROPERTY OF ASSAEL AND IS NOT TO BE REPRODUCED OR COPIED IN ANY MANNER WITHOUT THE WRITTEN PERMISSION OF ASSAEL.

Drawing Notes

Revisions
 Revision
 P1 Preliminary Issue
 DATE 05/09/97

ASSAEL
 8661 JUN 1998
 LONDON BOROUGH OF CINDEN TOWN AND COUNTRY PLANNING ACTS

ASSAEL
 A CONSULTING ARCHITECTURAL FIRM
 59 - 61 Endell Street, London WC2E 8PU
 Tel: 01753 634333 Fax: 01753 634354

CLIENT
 Berkeley Homes (Surrey) Ltd

PROJECT TITLE
 59 - 61 Endell Street, London WC2E 8PU

DRAWING TITLE
 Site Context Plan.

SCALE
 N.T.S. DATE Sept 97

PROJECT NO
 A1153 005 P1

DISCIPLINE
 PLANNING