



L9704578  
 PS704577  
 CENTRE POINT BUILDING  
 103 NEW OXFORD STREET  
 LONDON WC1

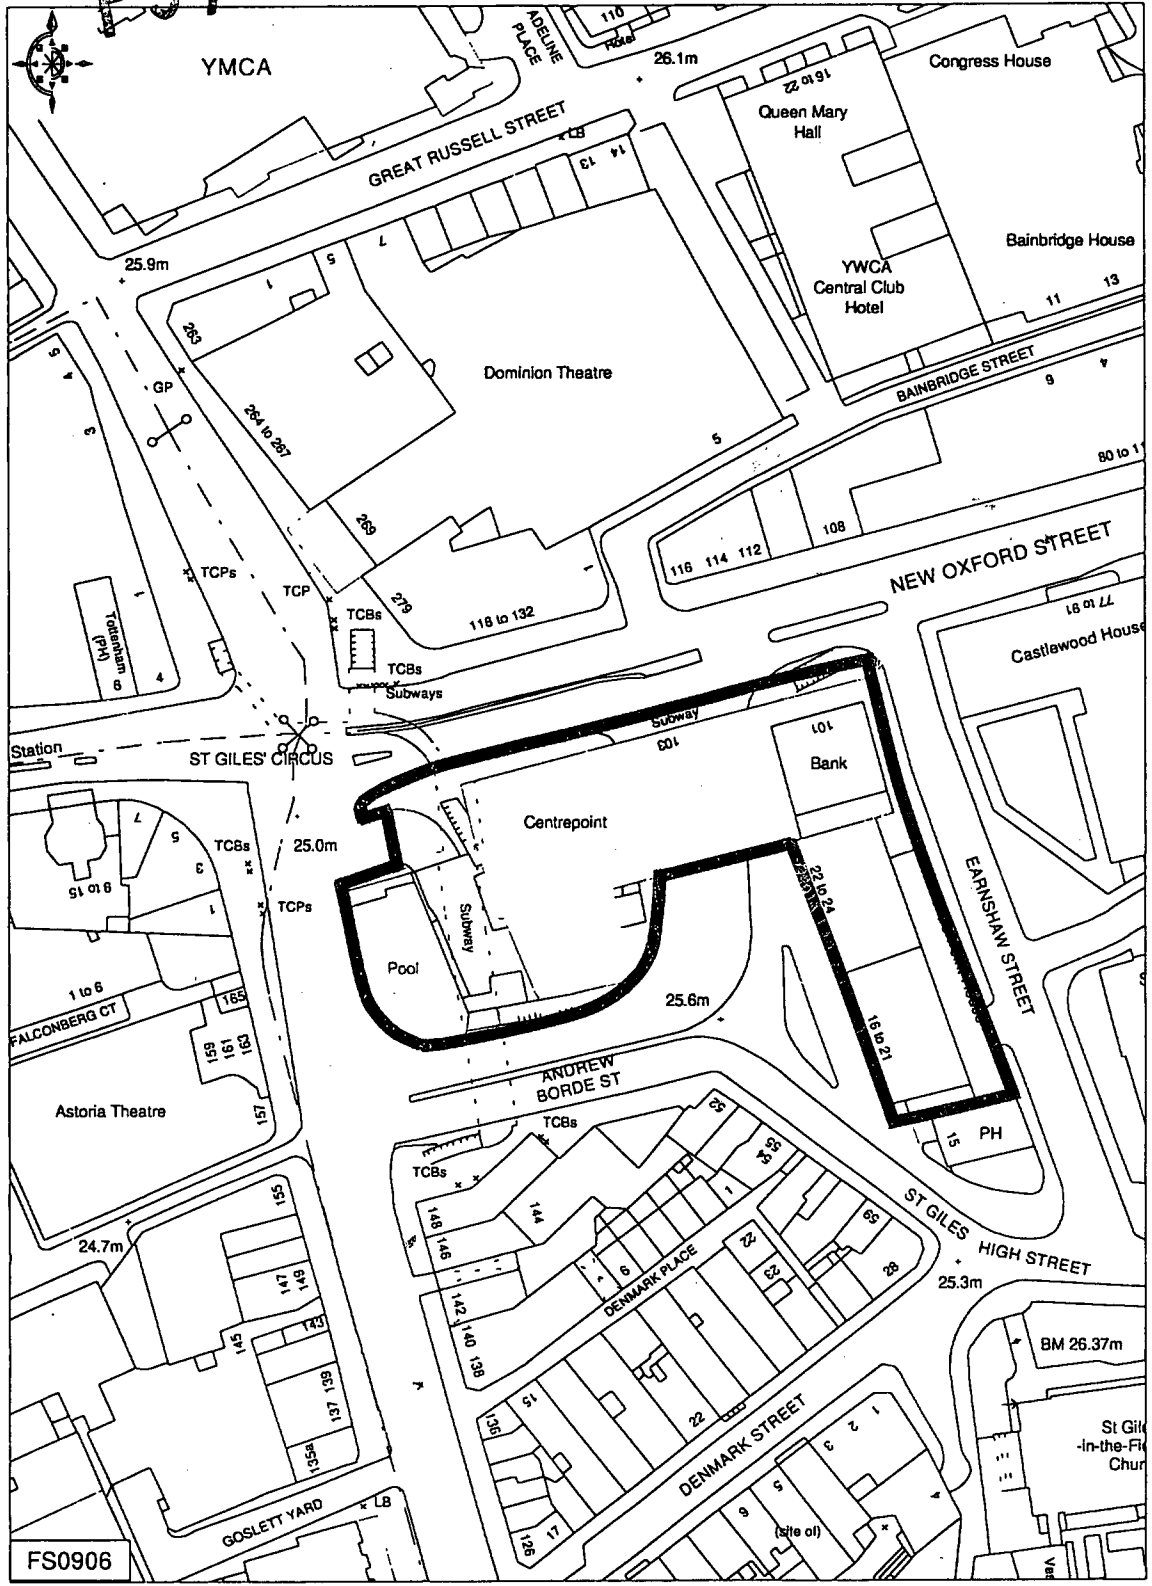

FS0906

© Crown Copyright 1997 Based on Ordnance Survey digital data (amended)  
 Survey Scale - 1:1250 Plotted Scale - 1:1250

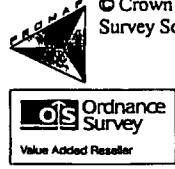

This plan is published for convenience of identification.  
 Any site boundaries shown are indicative only and  
 should be checked against Title Deeds.

**HEALEY & BAKER**

**0171 629 9292**  
 29 ST GEORGE STREET HANOVER SQUARE LONDON W1A 3BG