


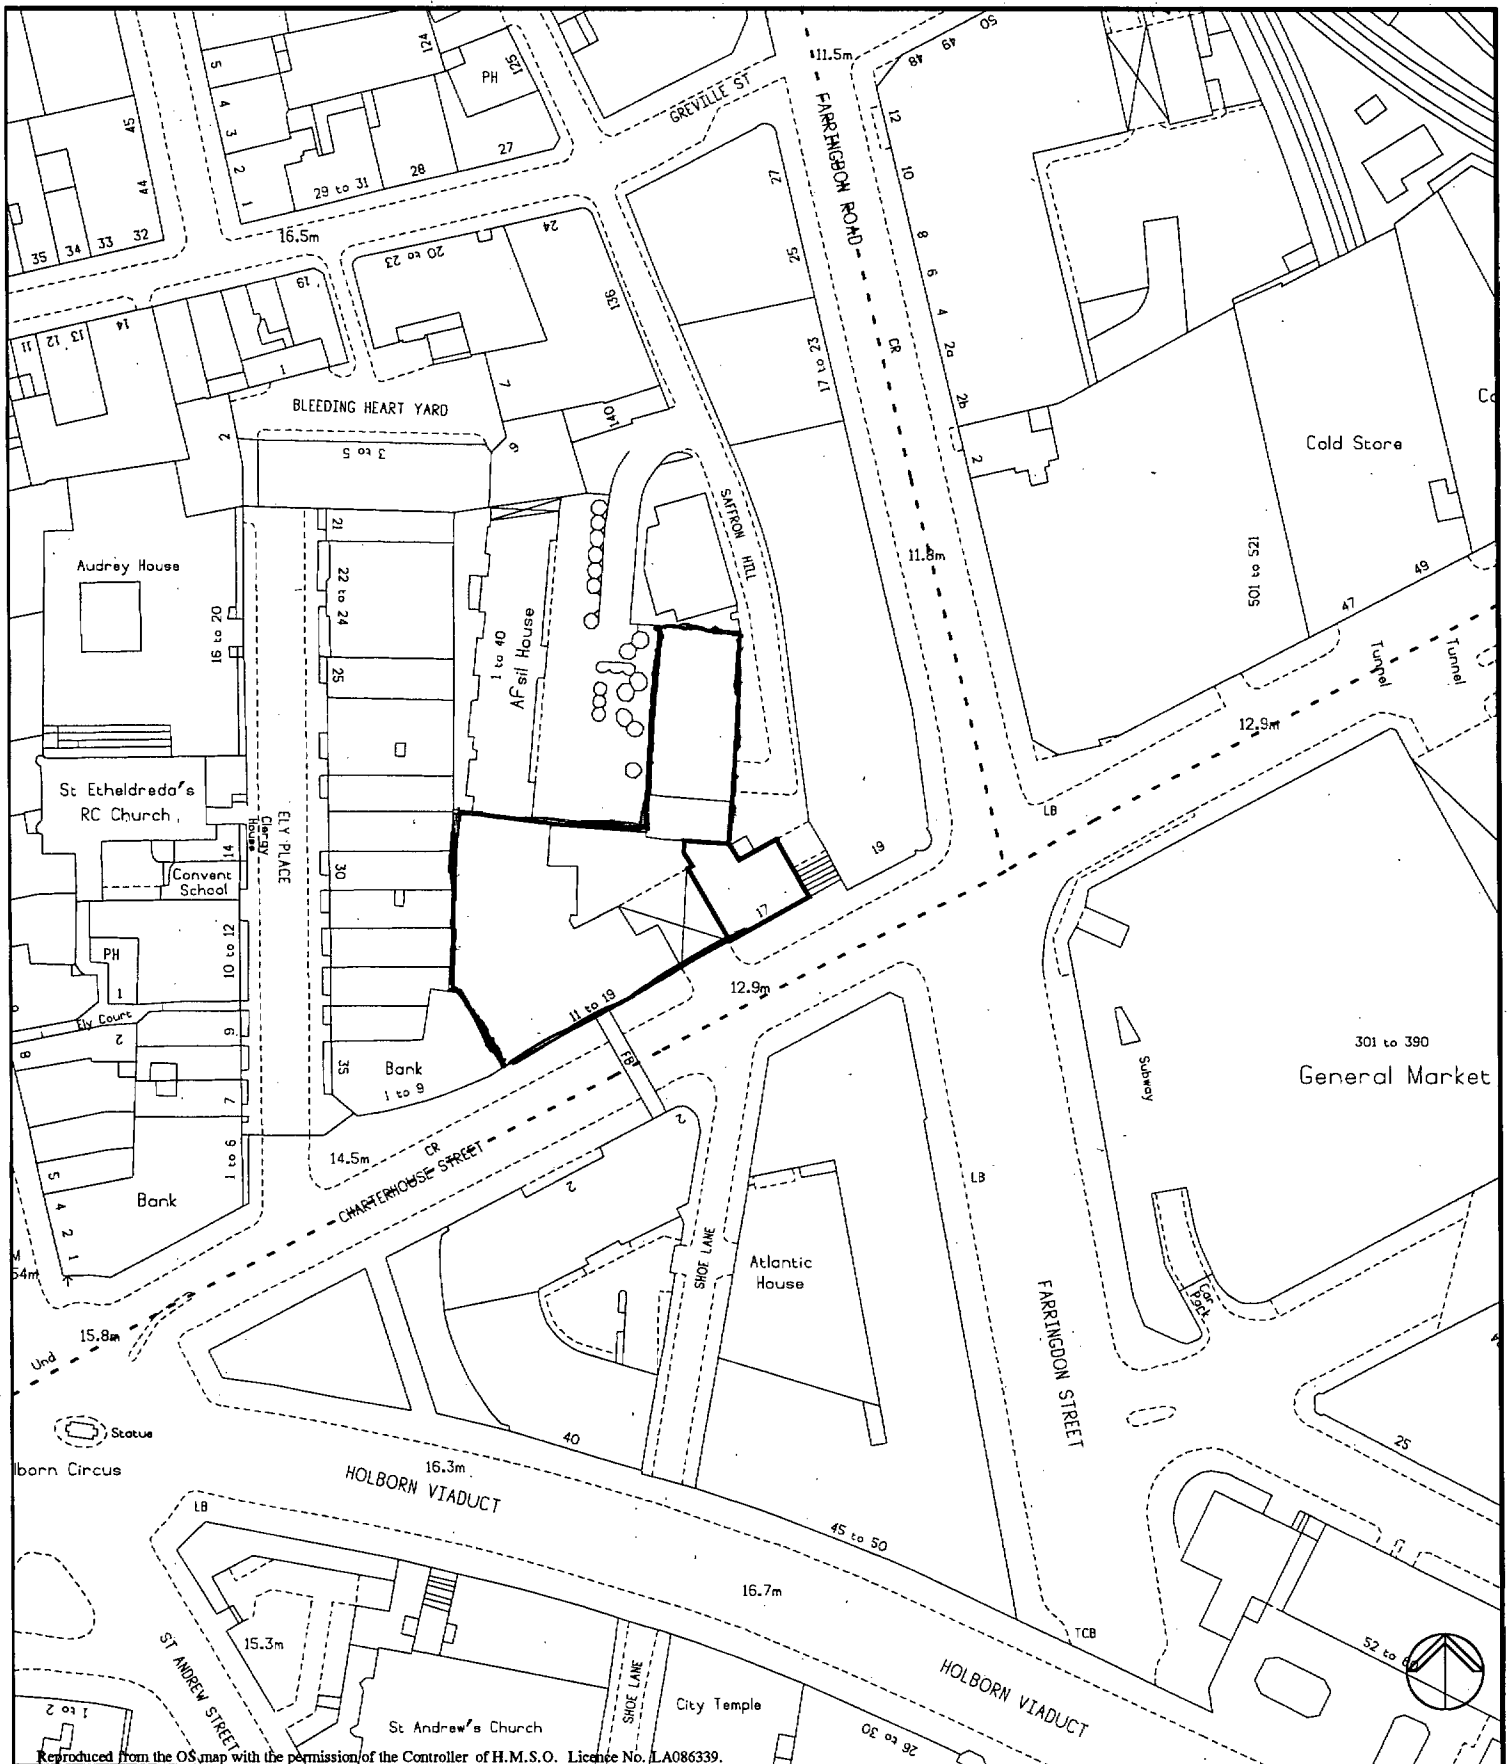

Reproduced from the OS map with the permission of the Controller of H.M.S.O. Licence No. LA086339.

London Borough of Camden

Environment Department

Town Hall Extension

Argyle Street Entrance

London WC1H 8EQ

11-17 Charterhouse St

Date: 27-Oct-1998

Scale: 1 : 1250