




FIRST FLOOR PLAN.

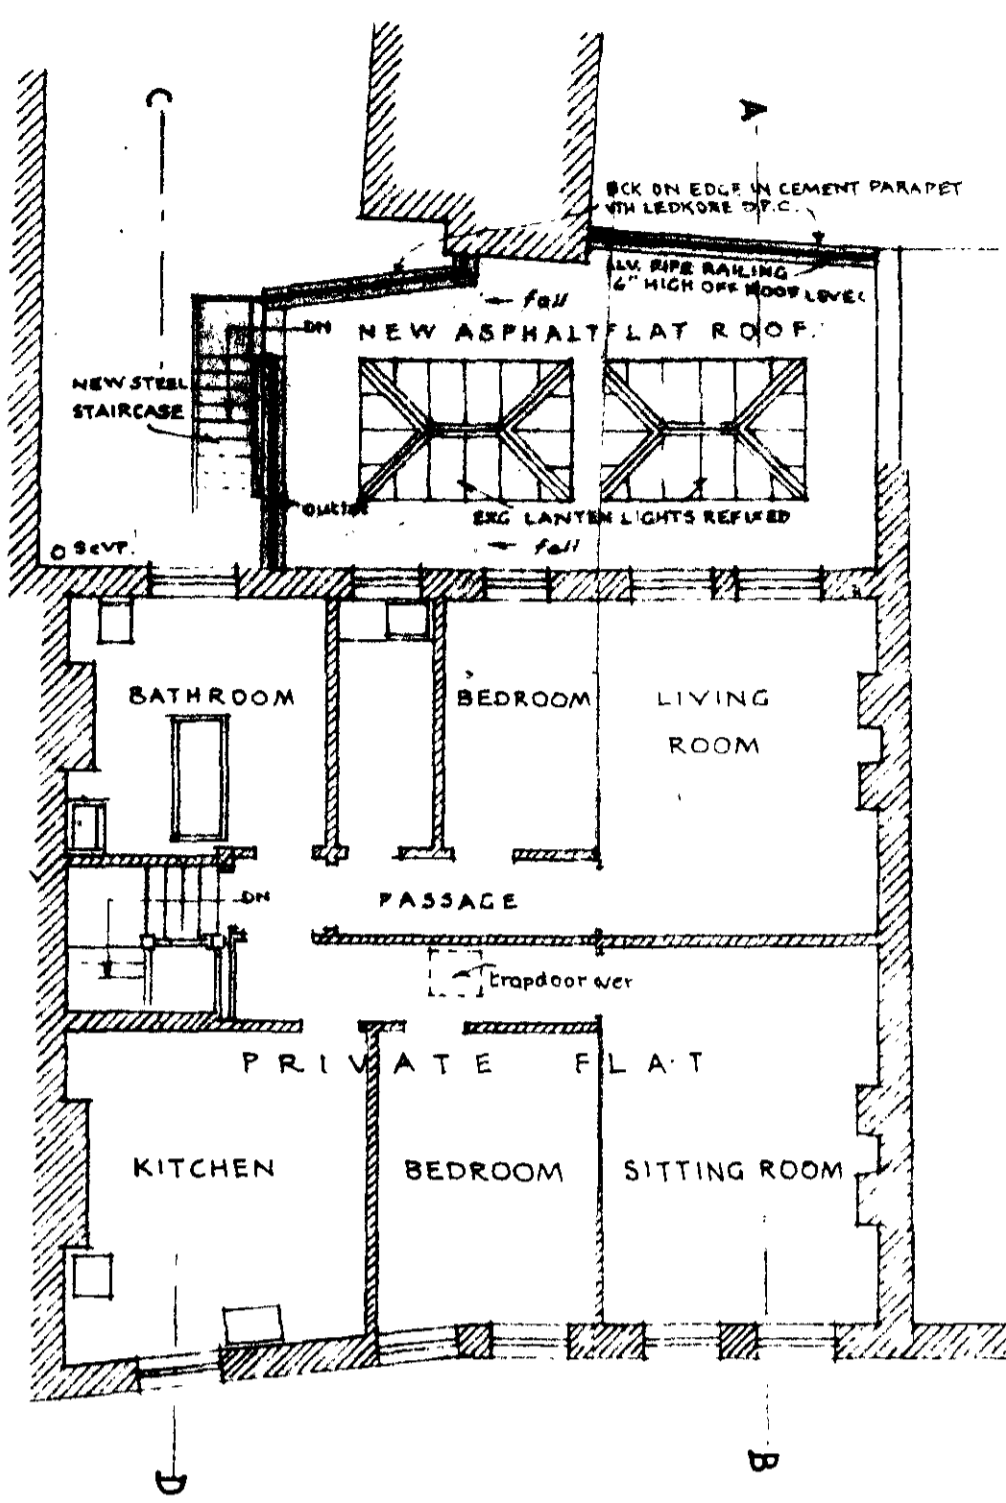


SECOND FLOOR PLAN

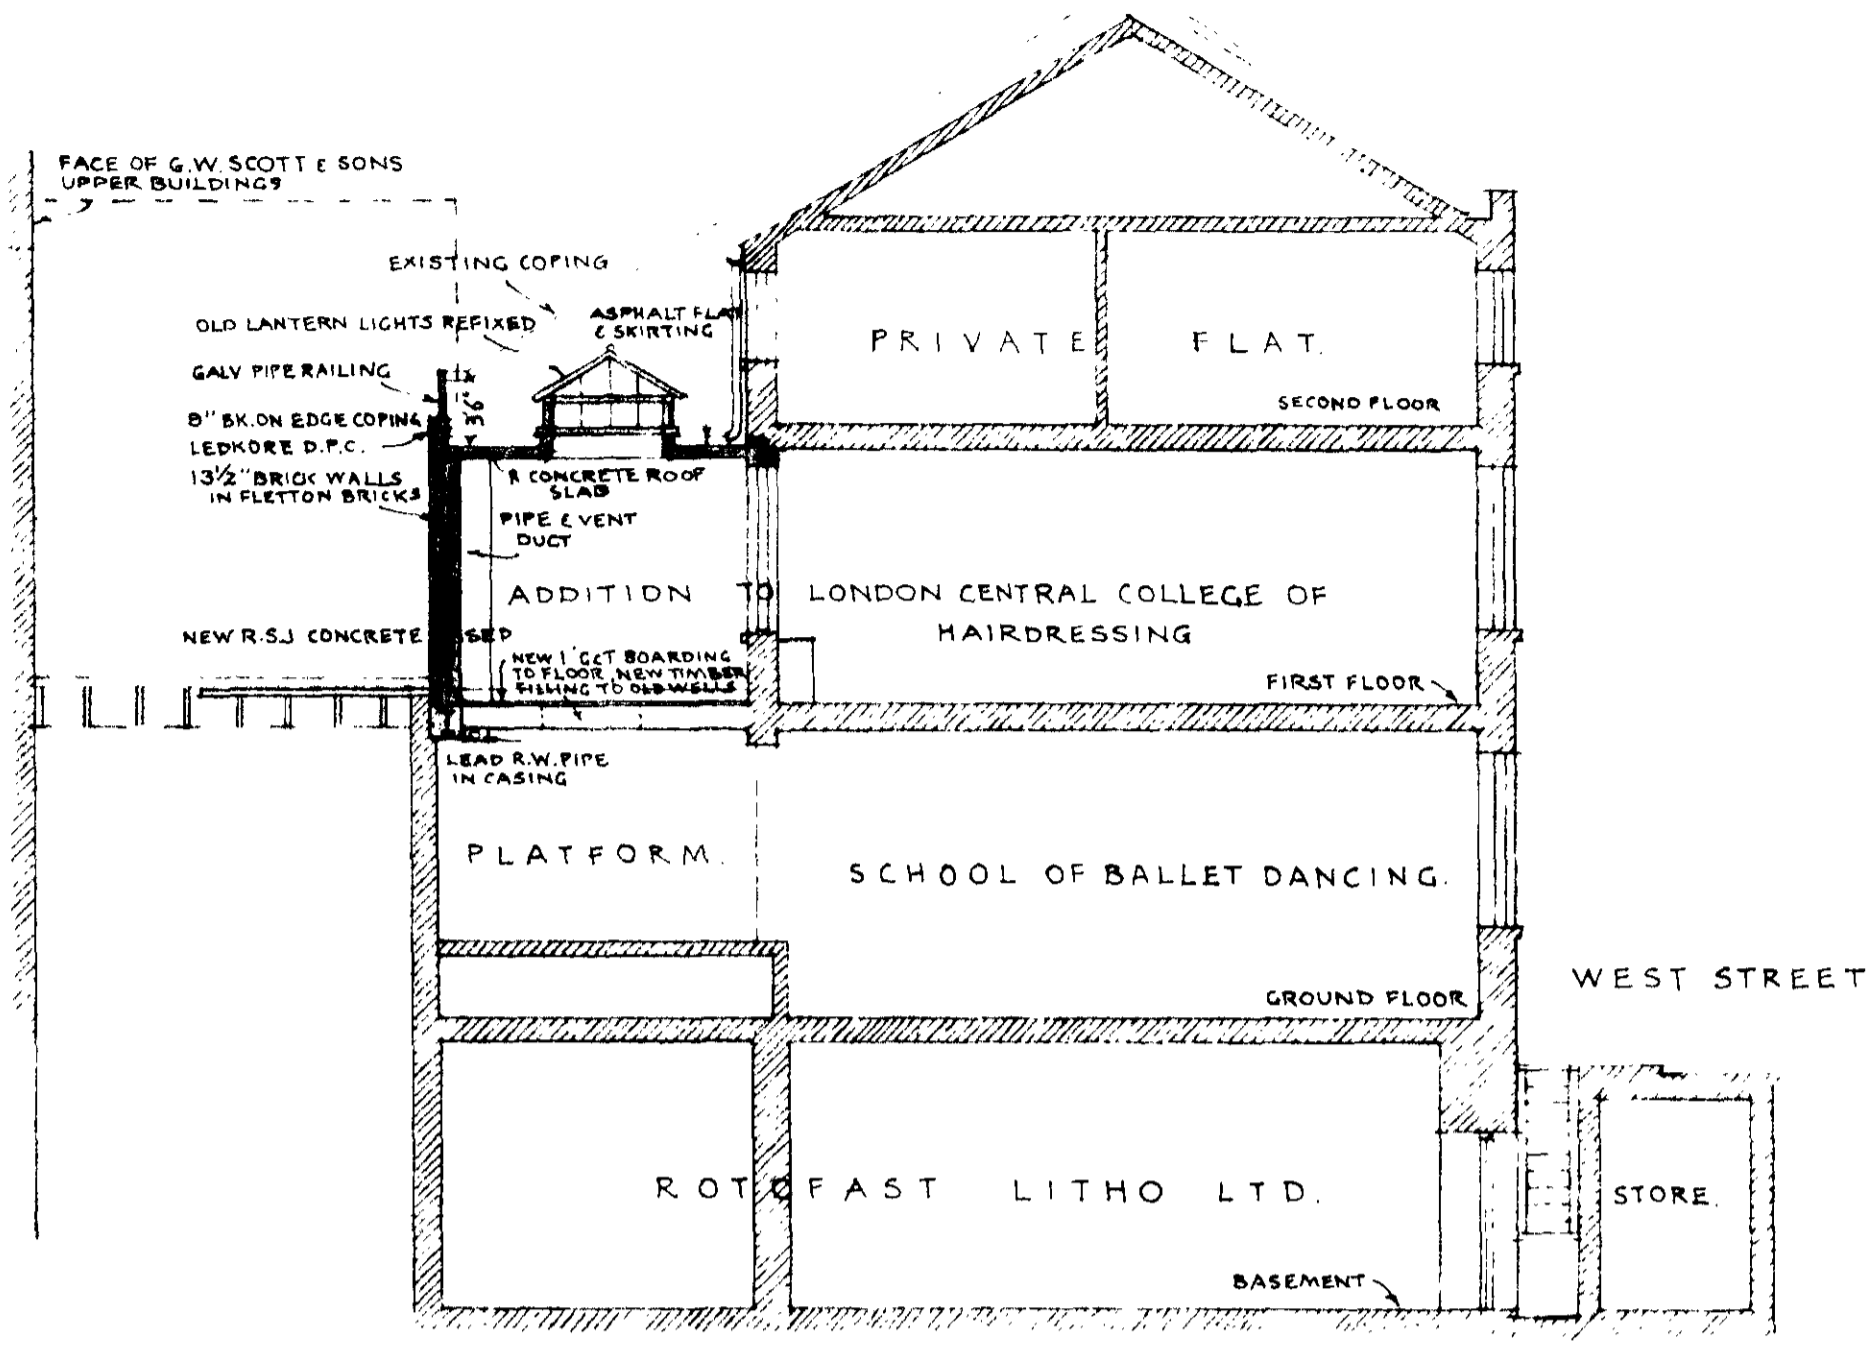


CROSS SECTION A - B.

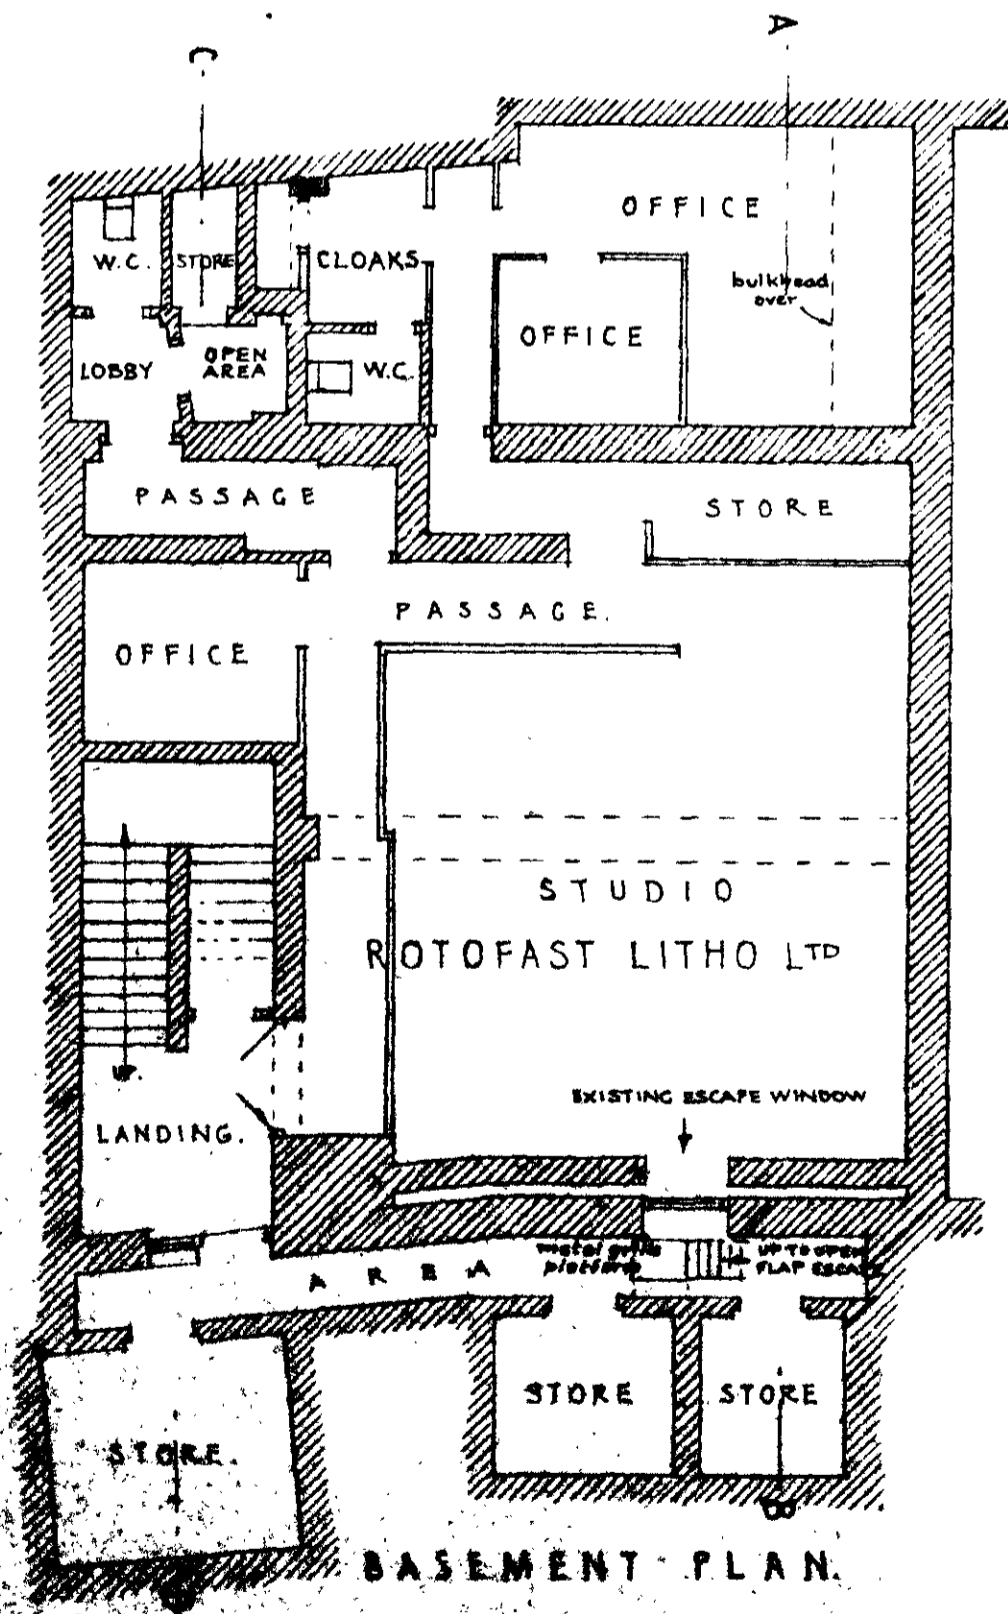


BASEMENT PLAN.

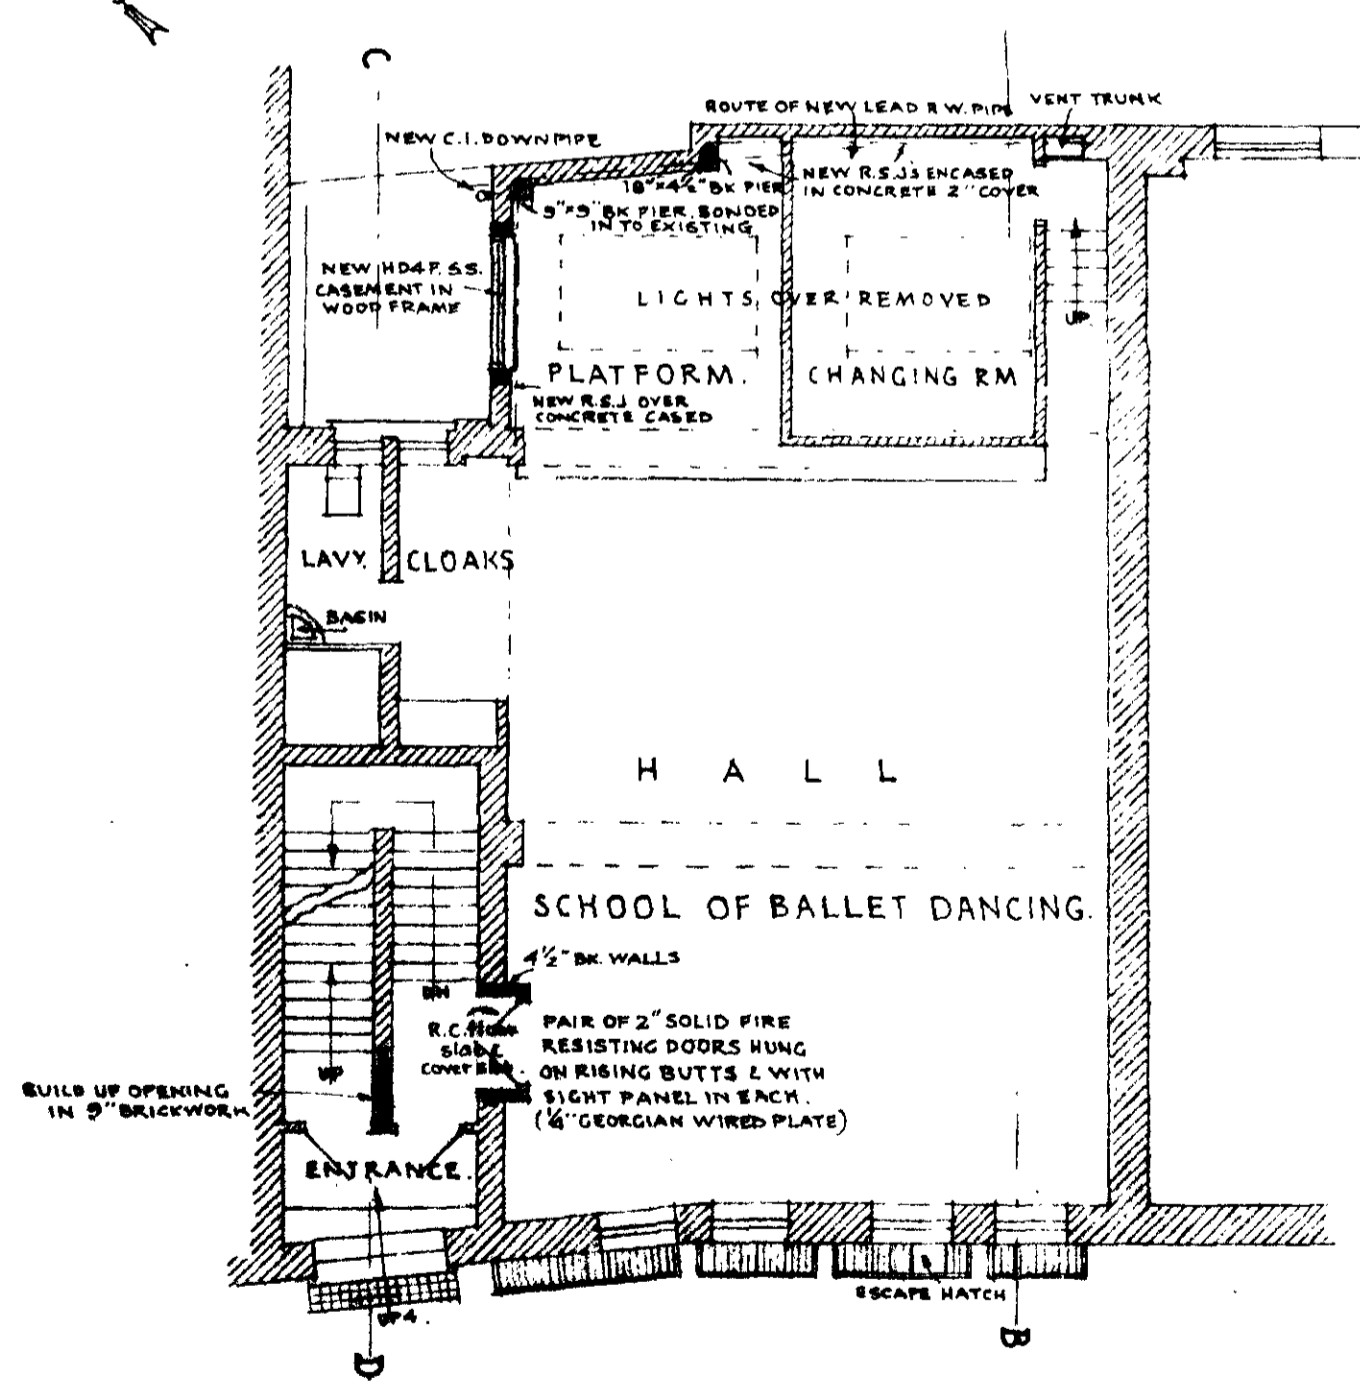

GROUND FLOOR PLAN.

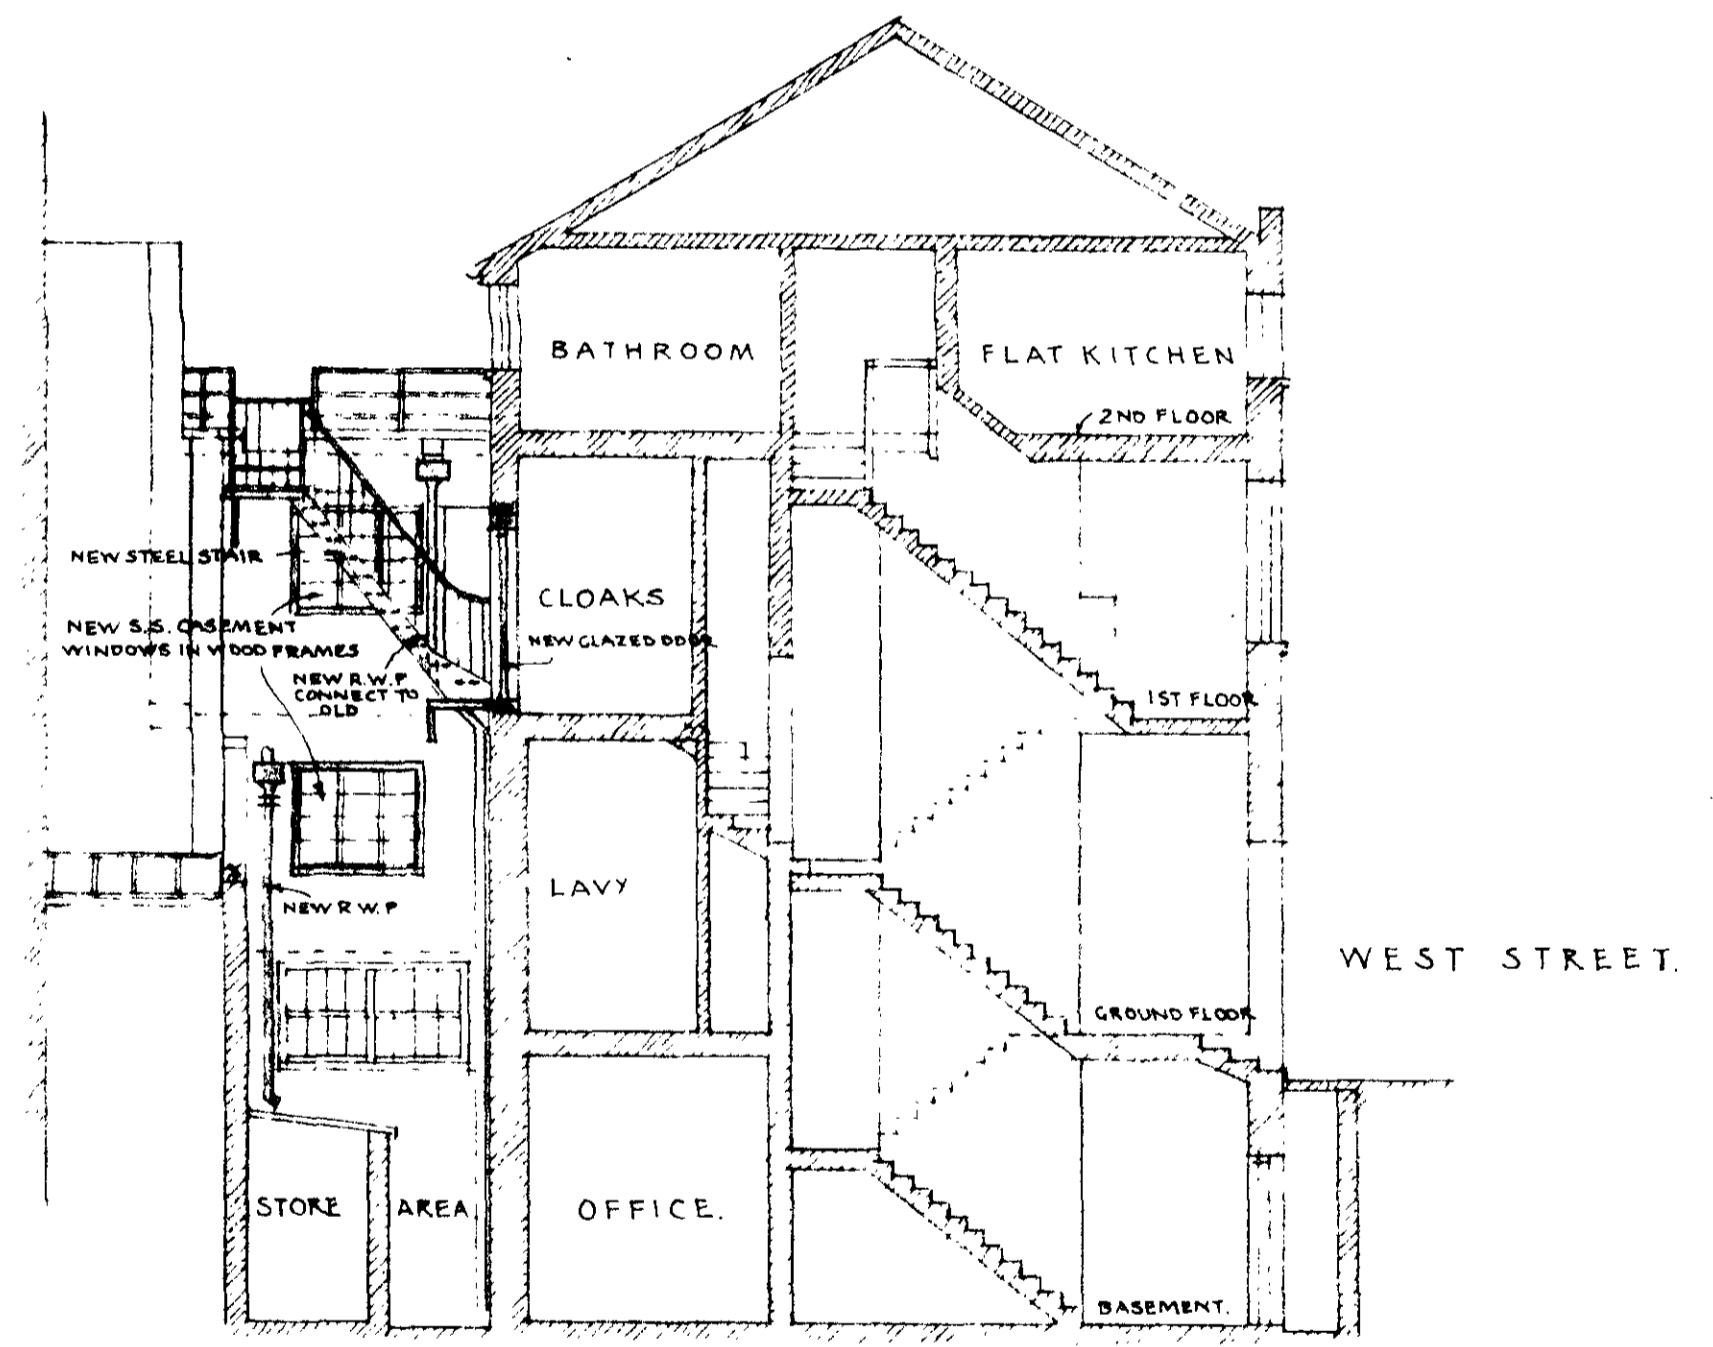

CROSS SECTION C - D

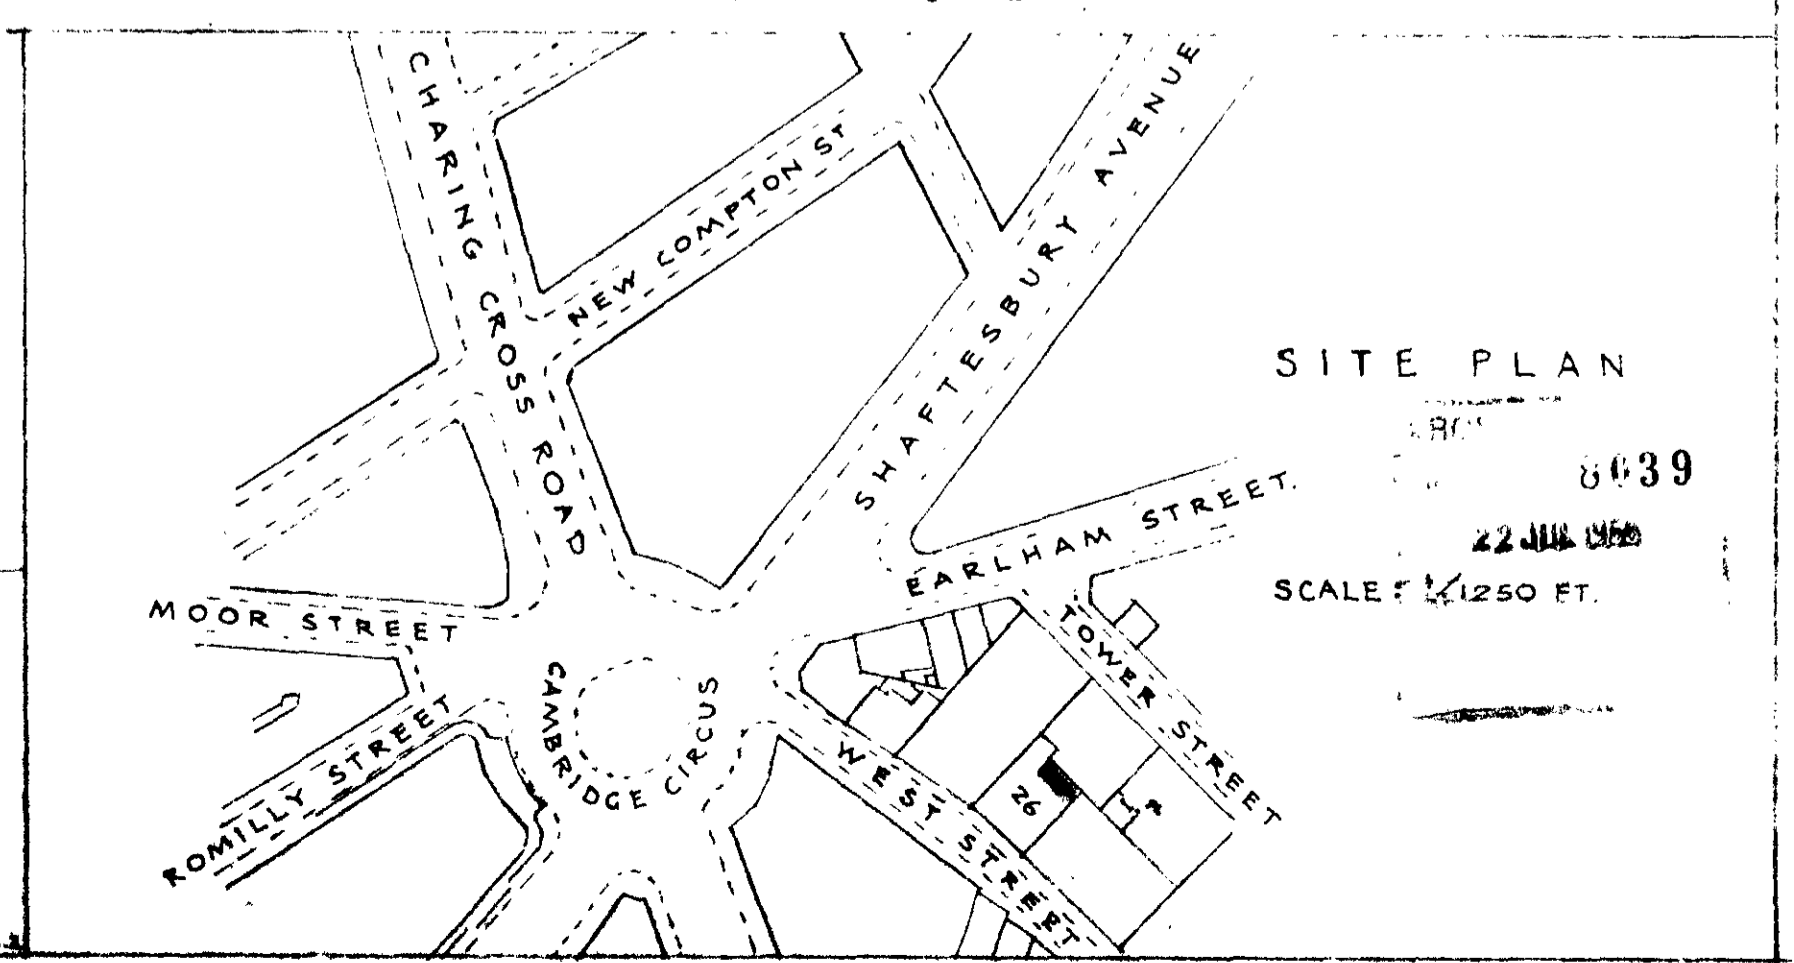

SITE PLAN

8039

22 JUL 1939

SCALE 1/250 FT.

ALTERATIONS & ADDITIONS TO 26 WEST STREET, LONDON. W. C. 2.

FOR THE RECTOR OF SAINT GILES IN THE FIELDS, LONDON. W. C. 2.

GORDON JACKSON & PARTNERS.
CHARTERED ARCHITECTS
52 & WIDMORE ROAD, BROMLEY, KENT
& 1 & 2, GRAYE INN PLACE, LONDON, W.C.2.