




1 SECTION: THRO' COLONNAD - LOOKING TO SHOPFRONTS

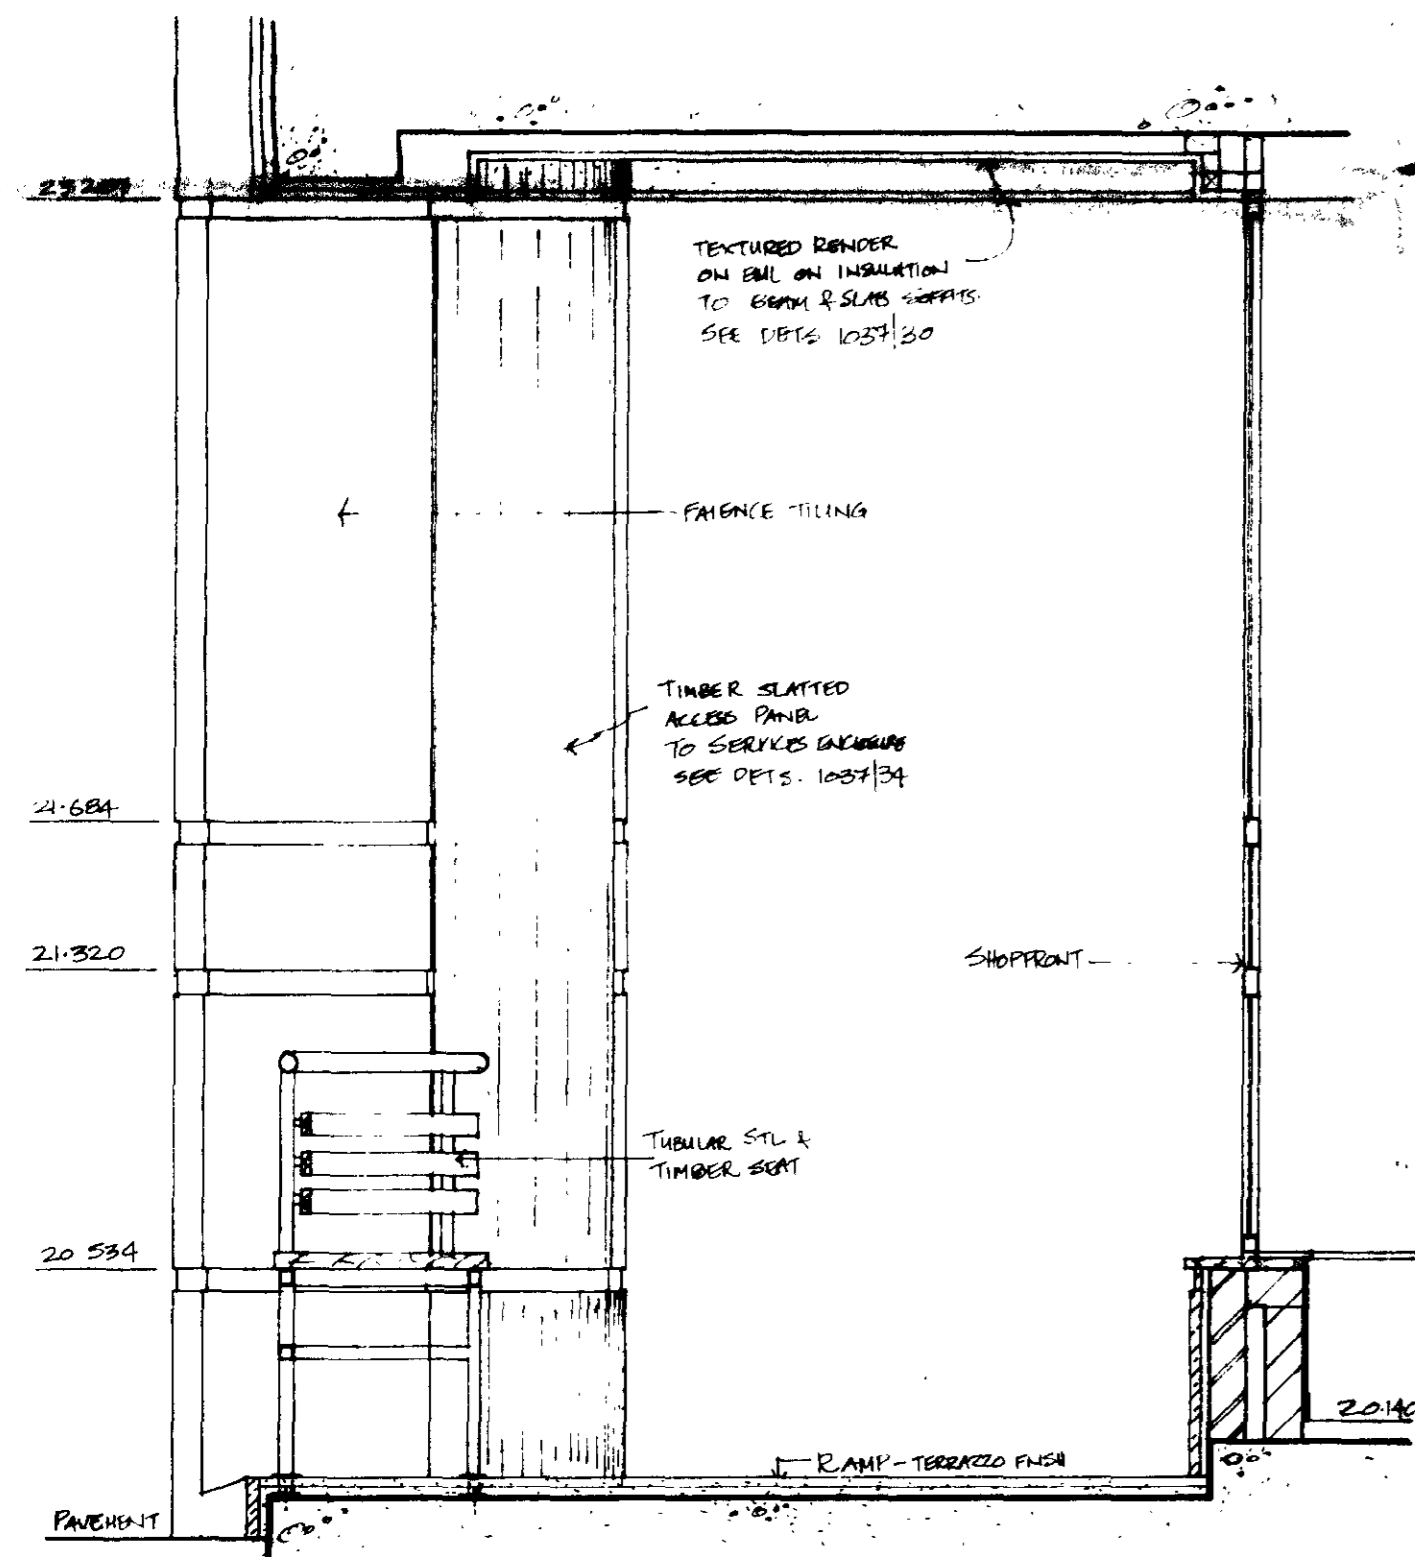


2 SECTION: ACROSS RAMP

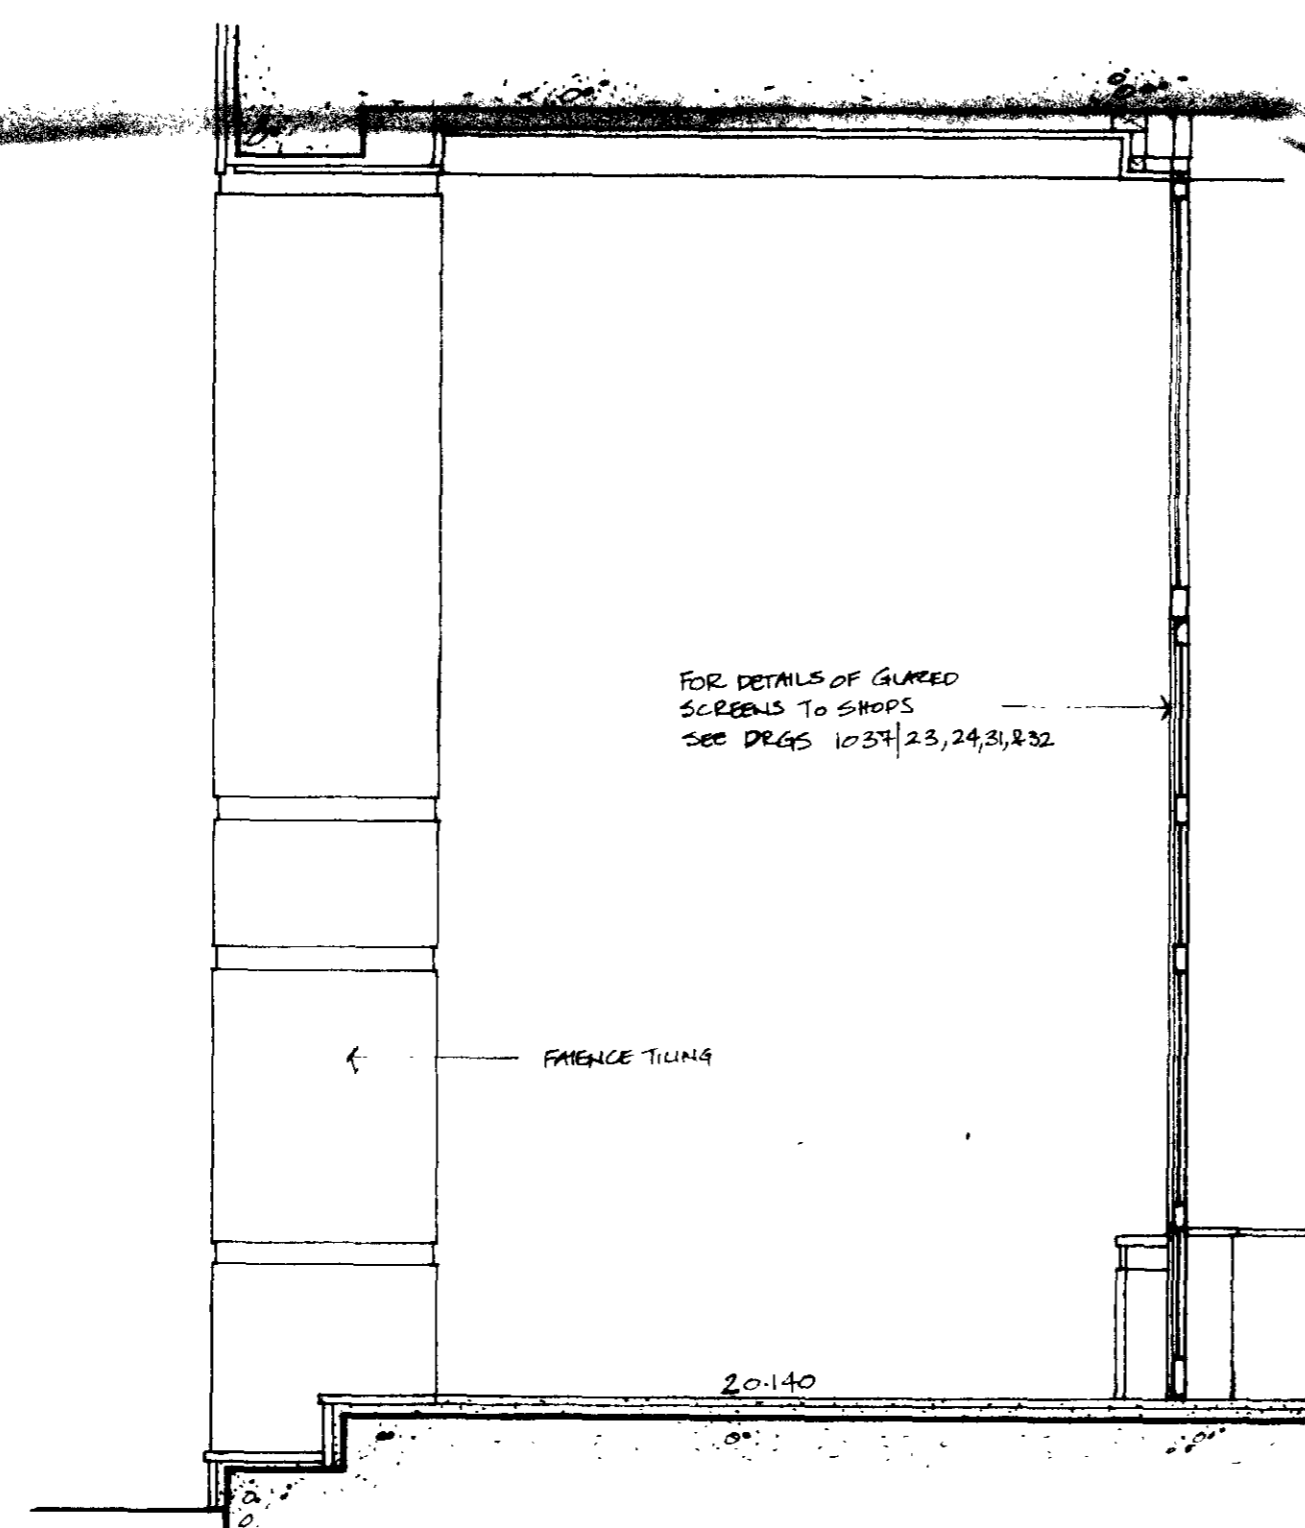

3 SECTION: ACROSS STEPS

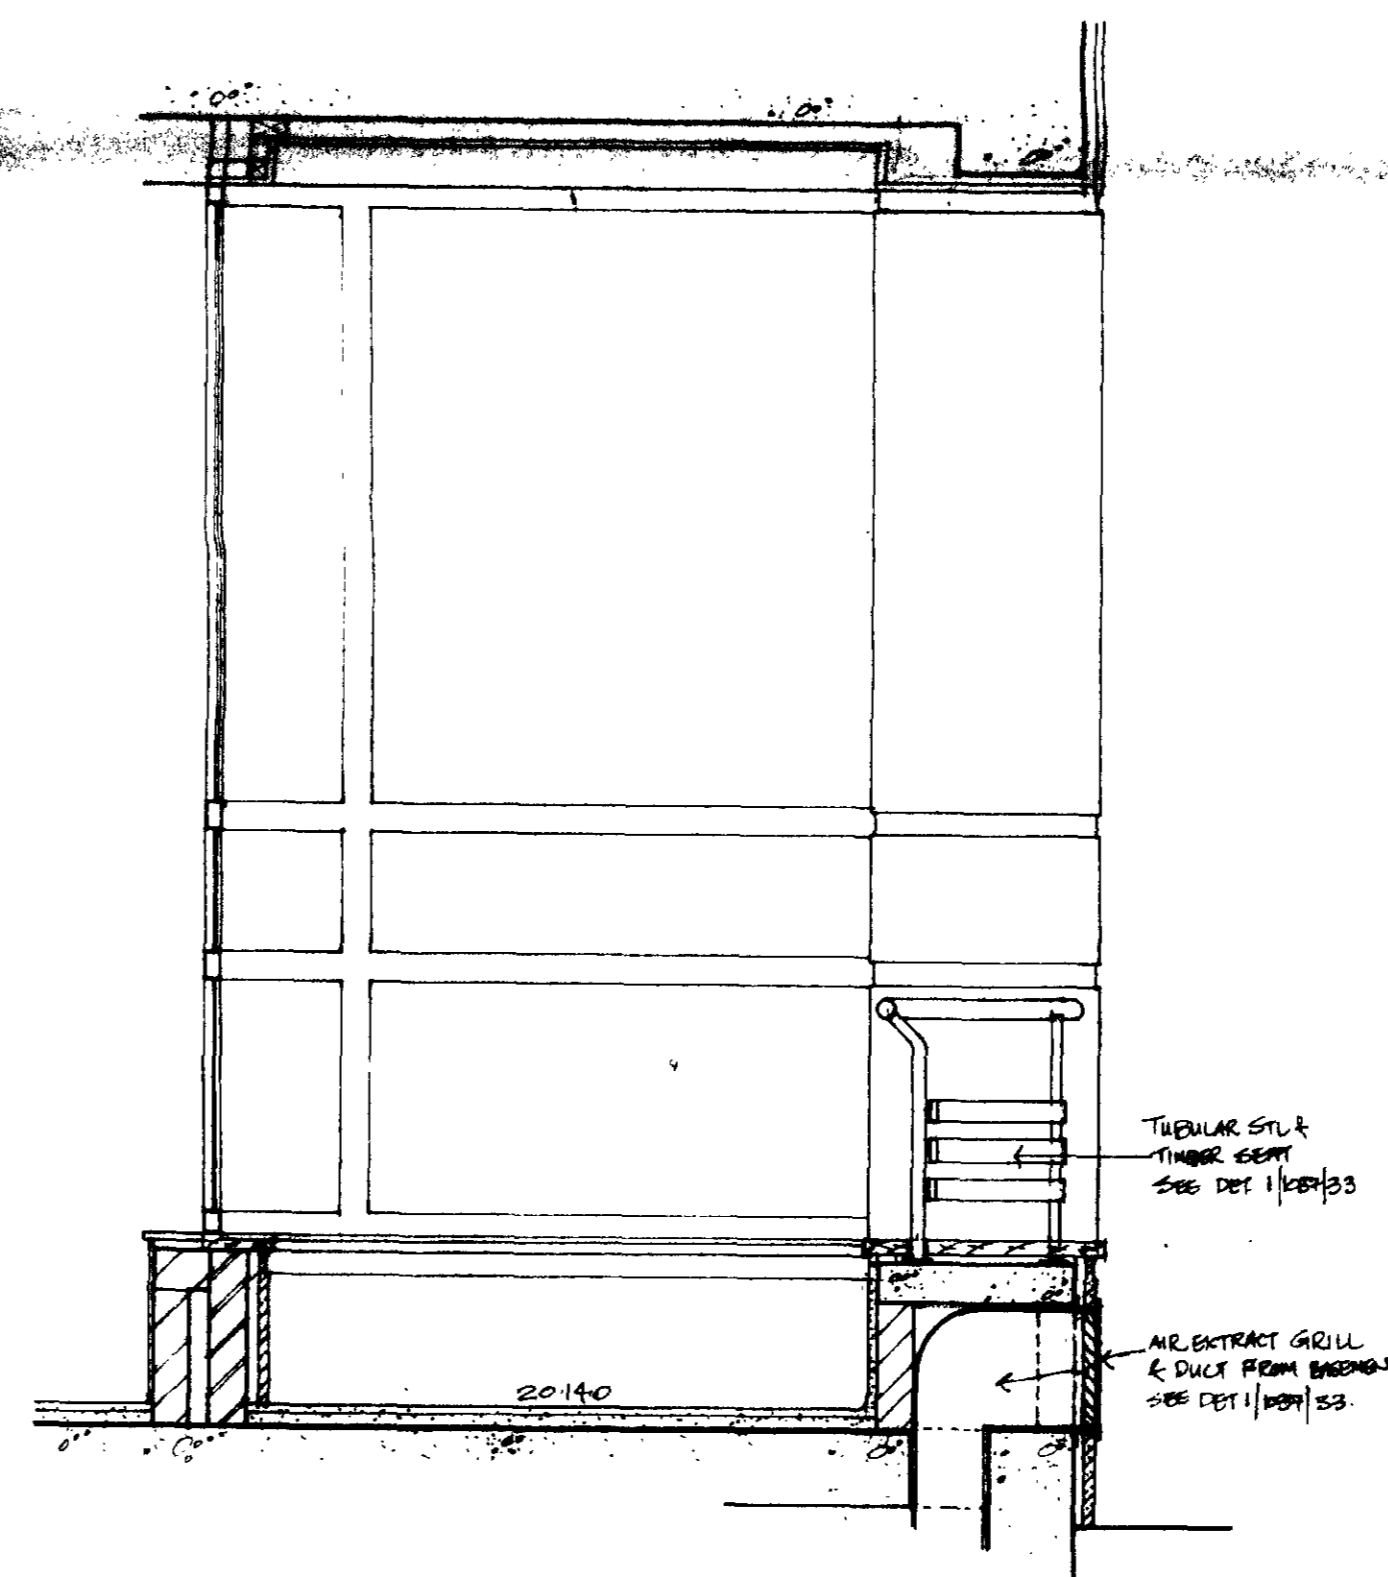

4 SECTION: ACROSS OUTER SEAT

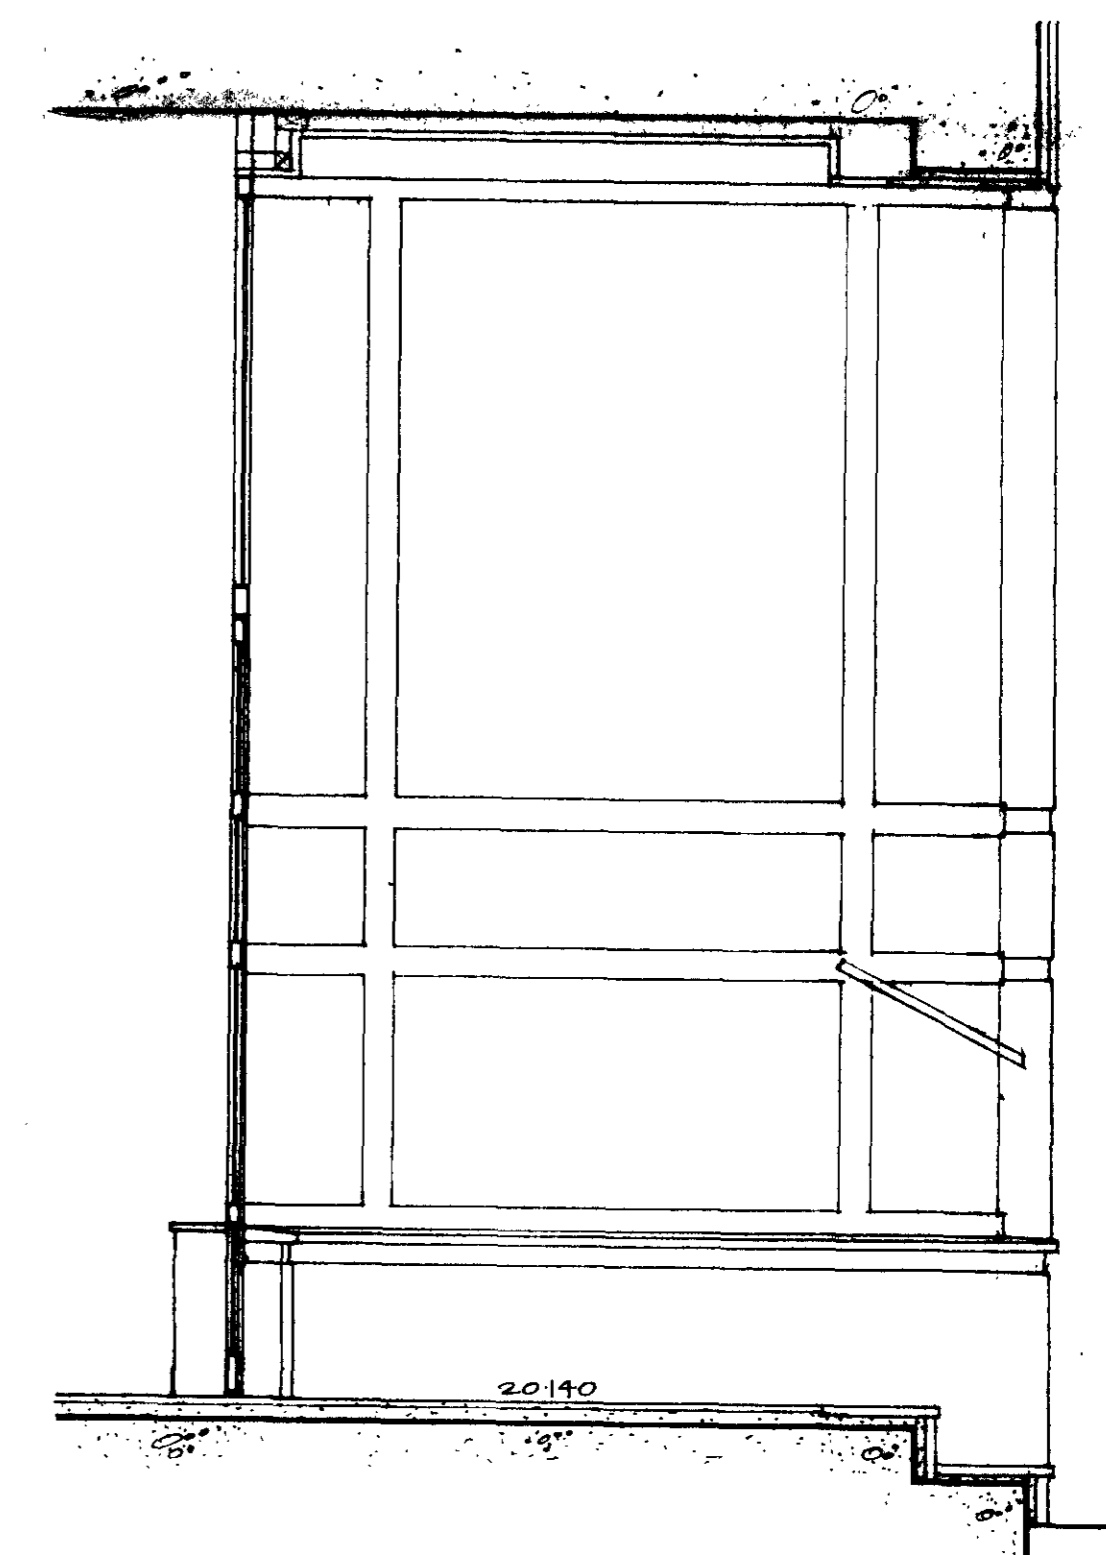

5 SECTION: ACROSS UNIT 3 ENTRANCE

LONDON BOROUGH OF CROYDON
PLANNING AND TRANSPORT
DEPARTMENT
7 AUG 03
RECEIVED

DEGW
ARCHITECTURE PLANNING DESIGN
8-9 BULSTRODE PLACE, MARYLEBONE LANE, LONDON W1M 5FW TELEPHONE 01-486 6000, TELEX 291682

CLIENT PRUDENTIAL PORTFOLIO MANAGERS LTD,

PROJECT DORRINGTON HOUSE.

DESCRIPTION COLONNAD SECTIONS

DATE JUNE 03




SCALE 1:20

DRAWN BY MR.


DRAWING NUMBER AND REVISION

1037/22

8800182 R1
8800183 R1

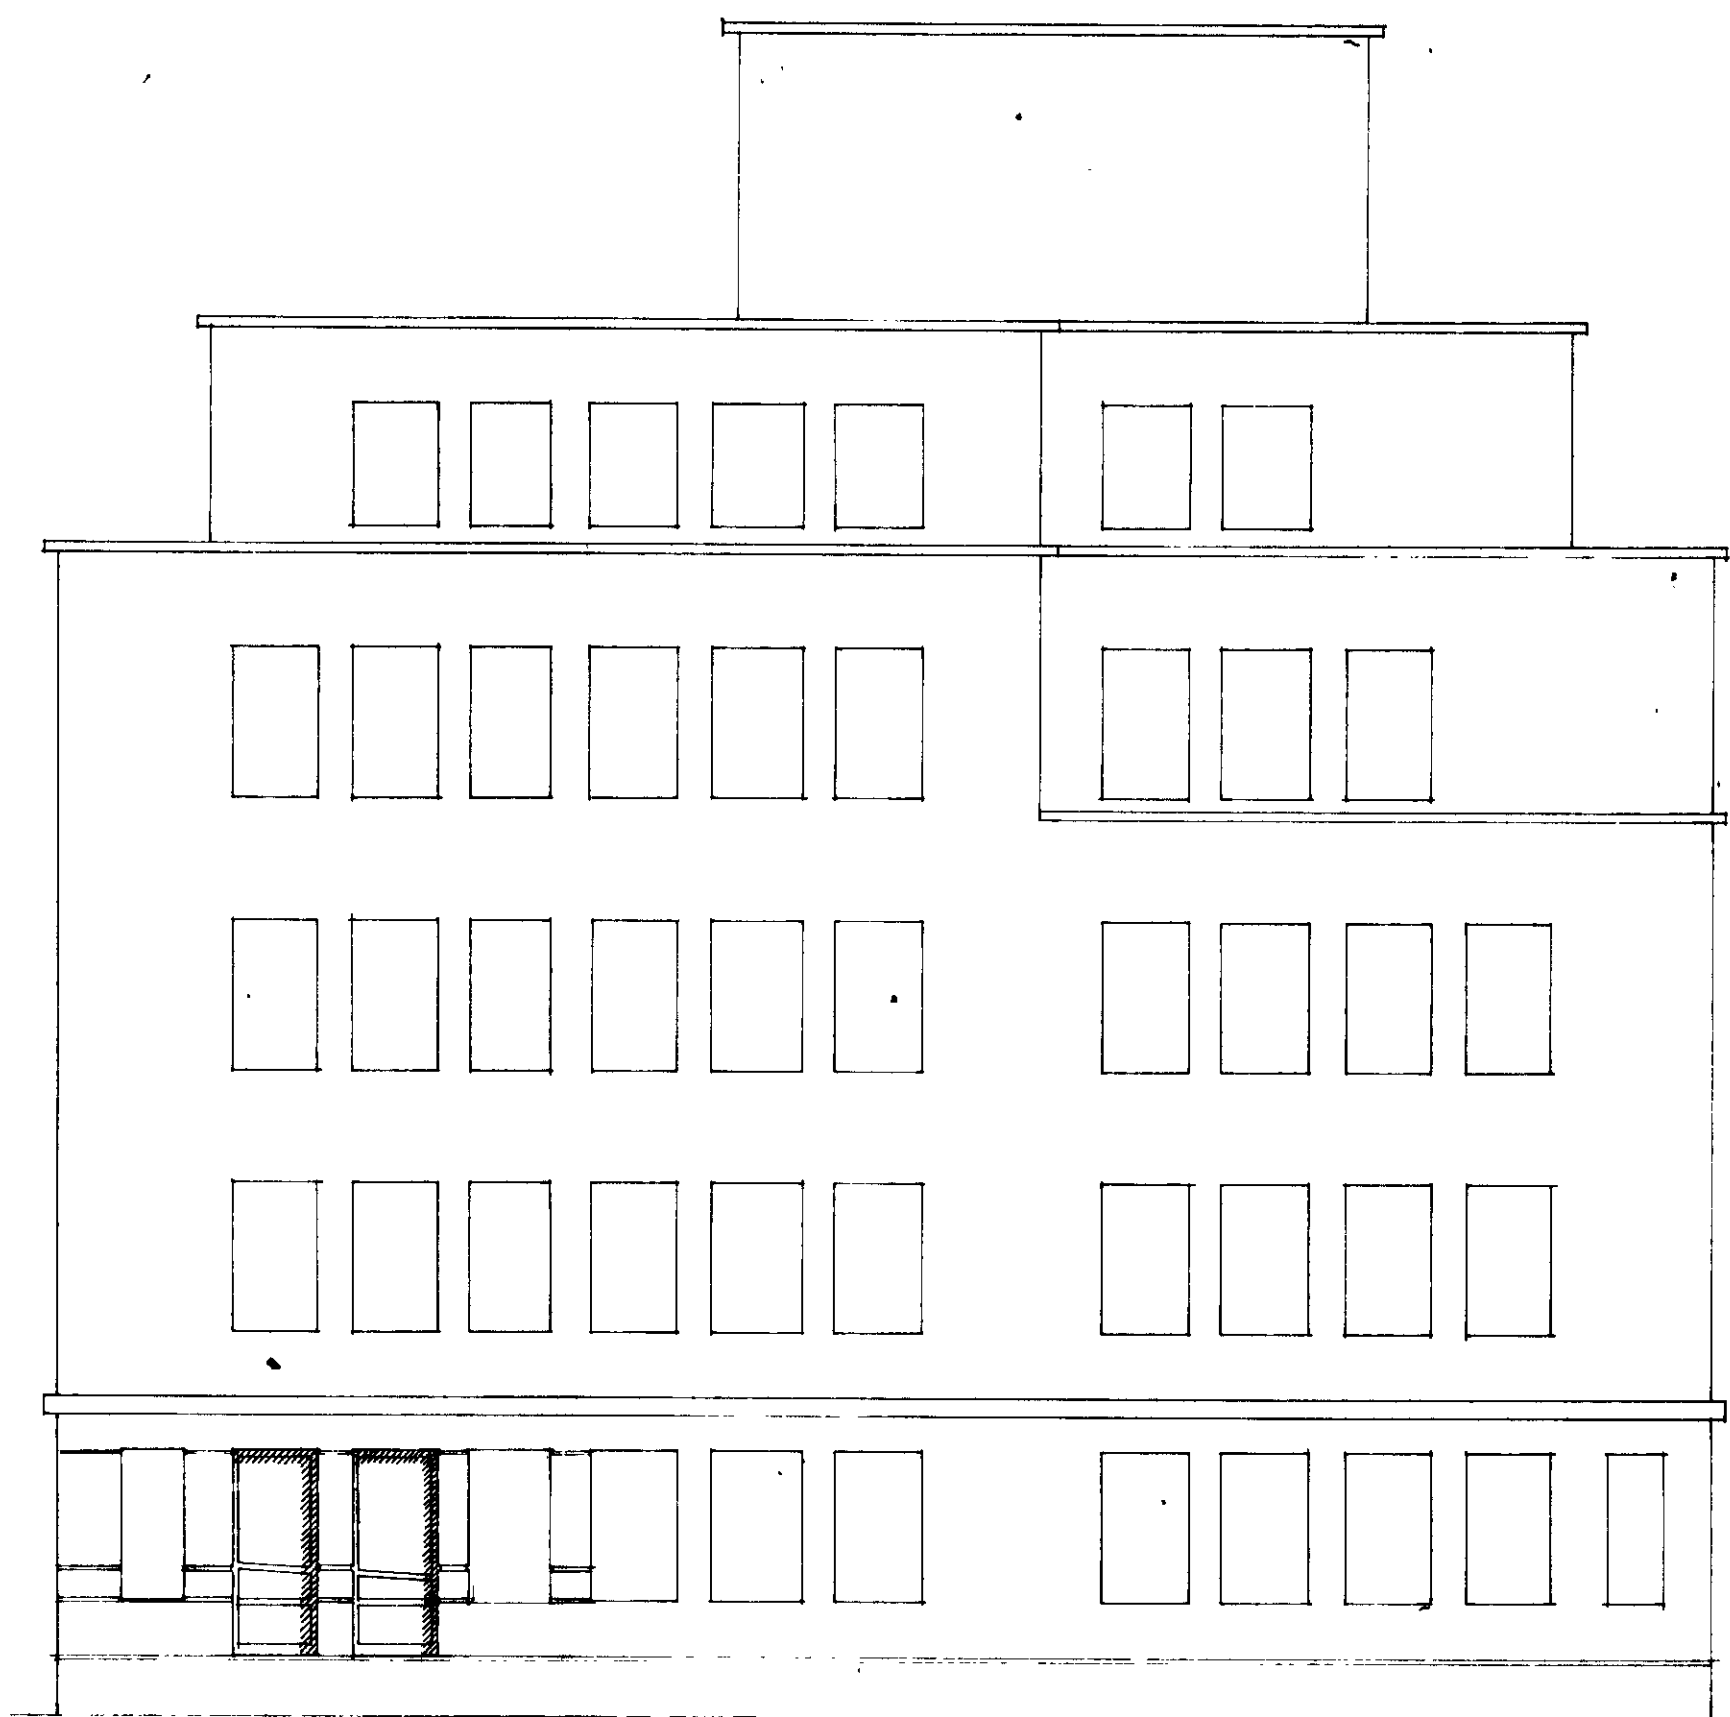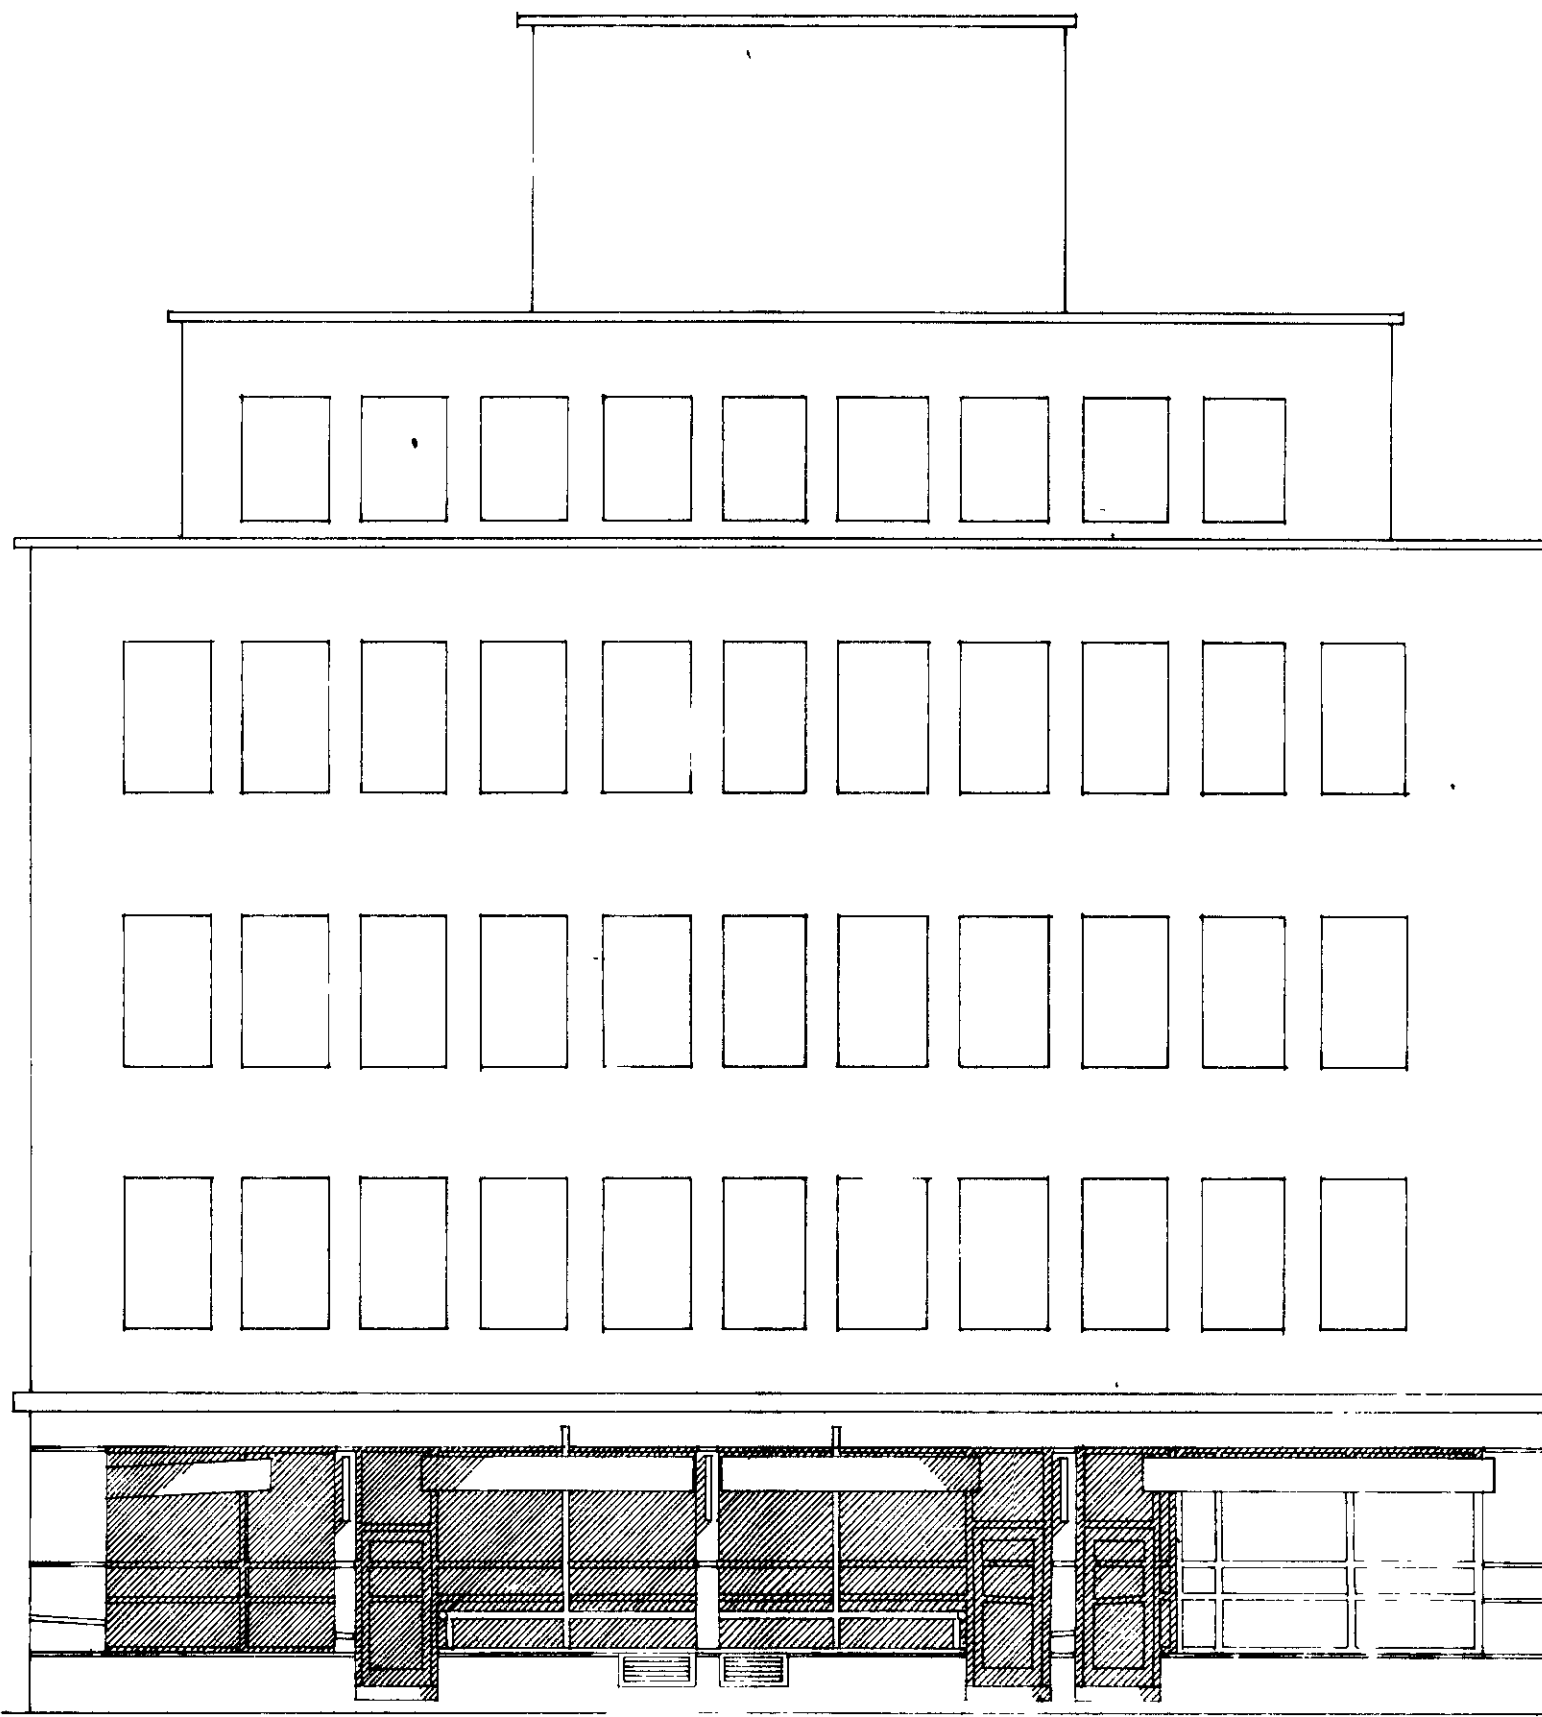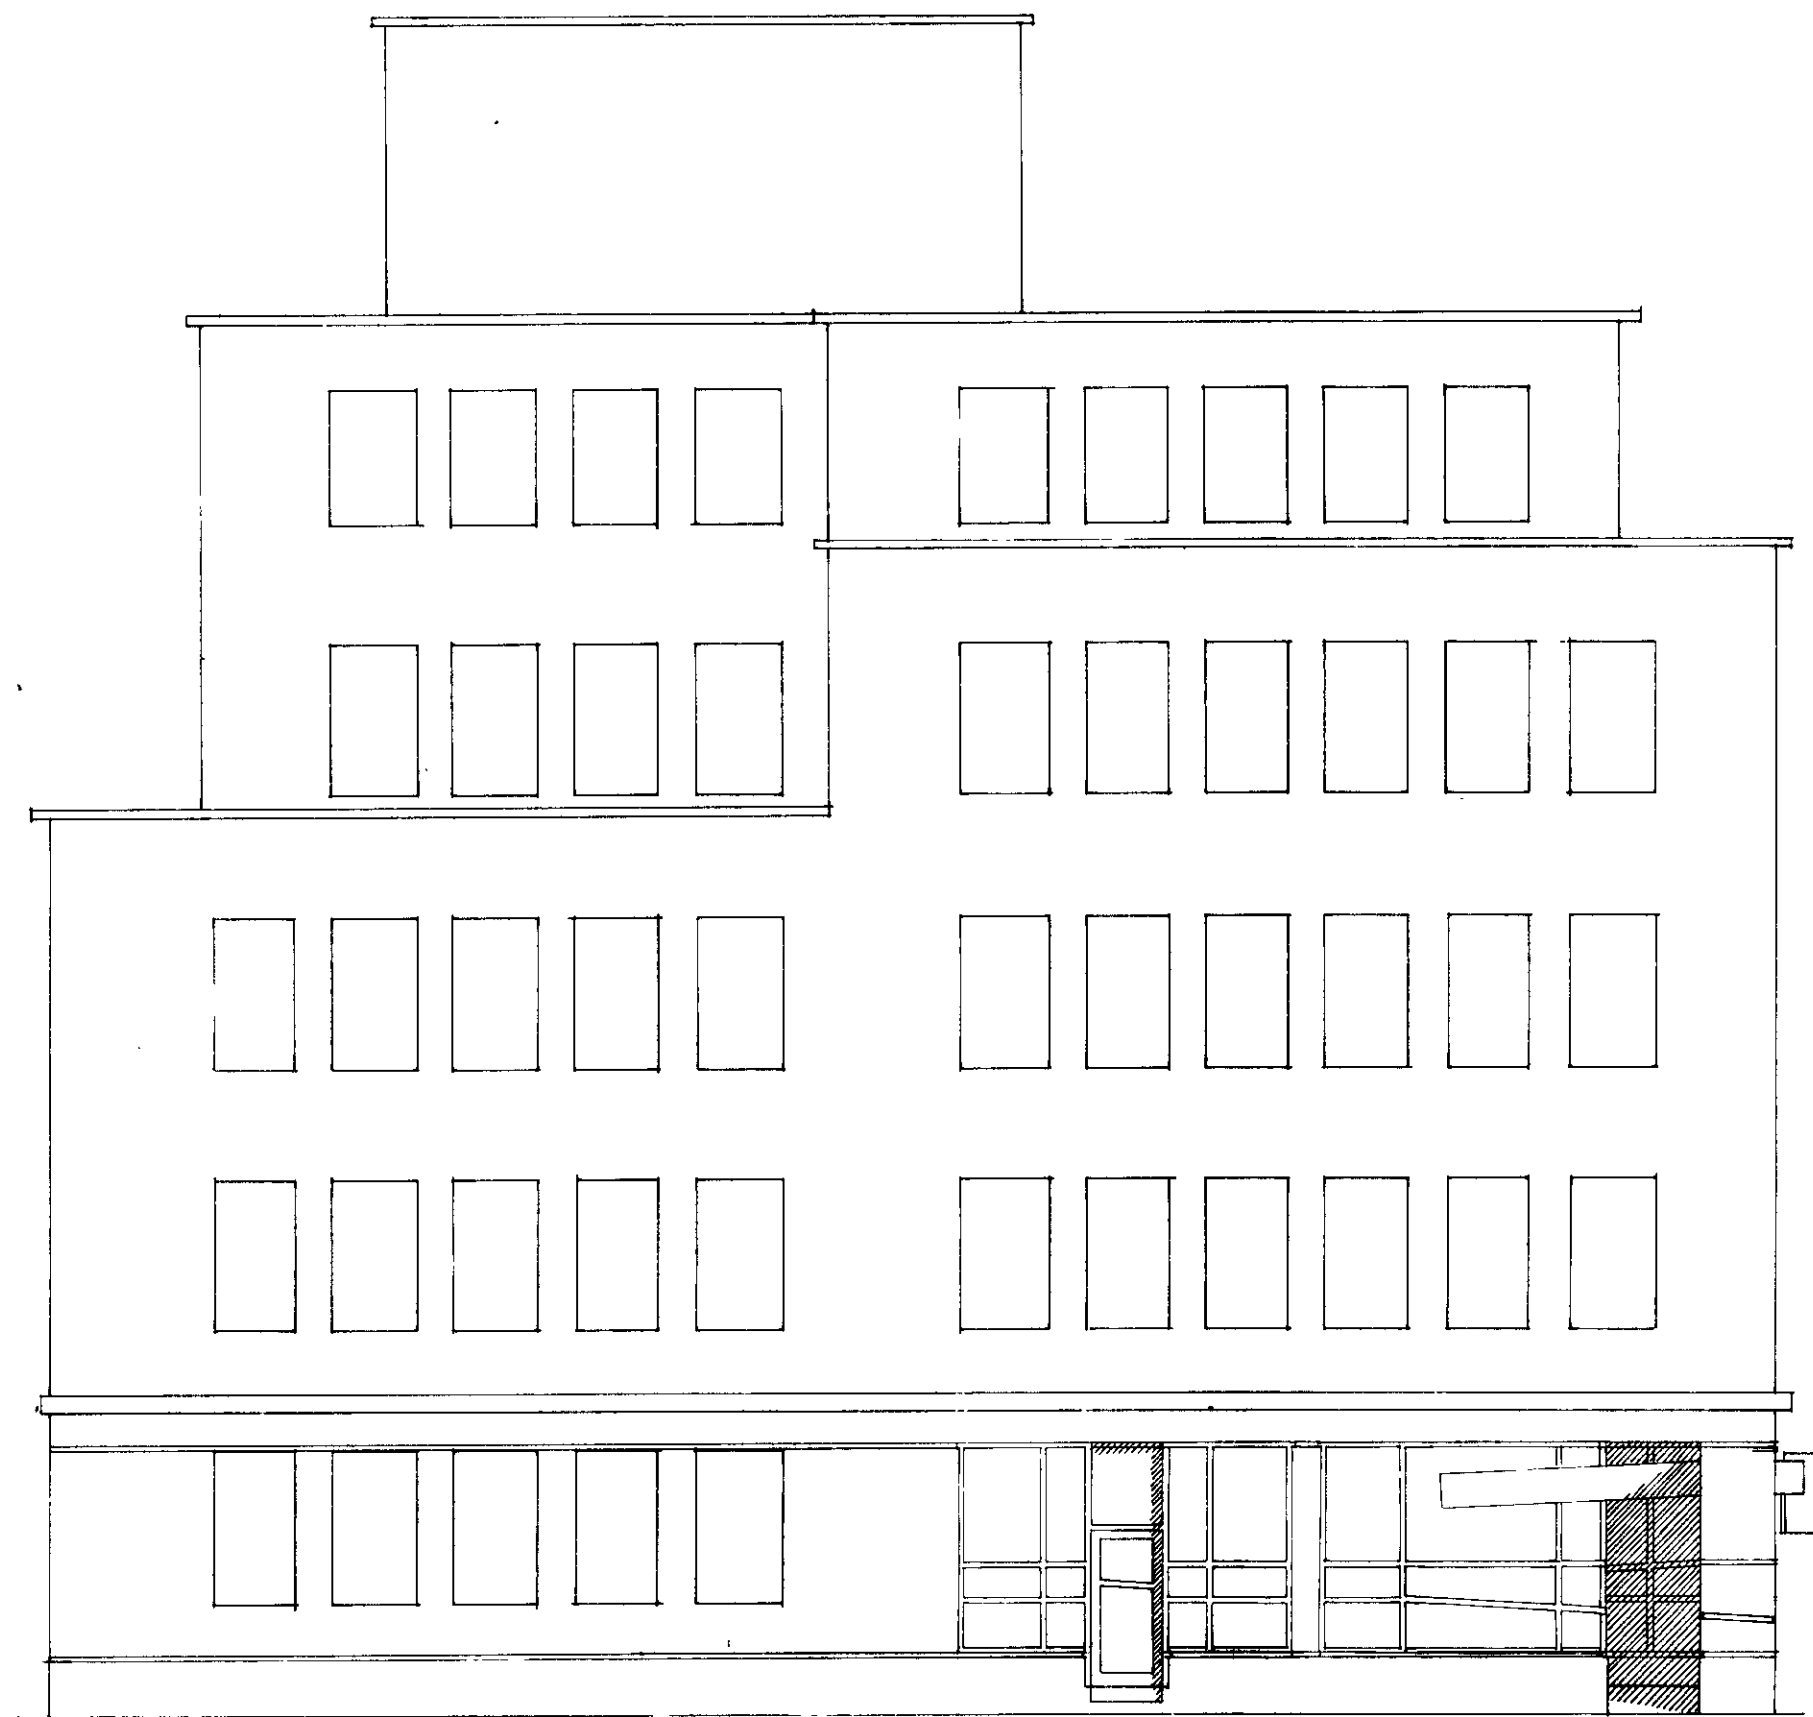

BEAUCHAMP ST. ELEVATION

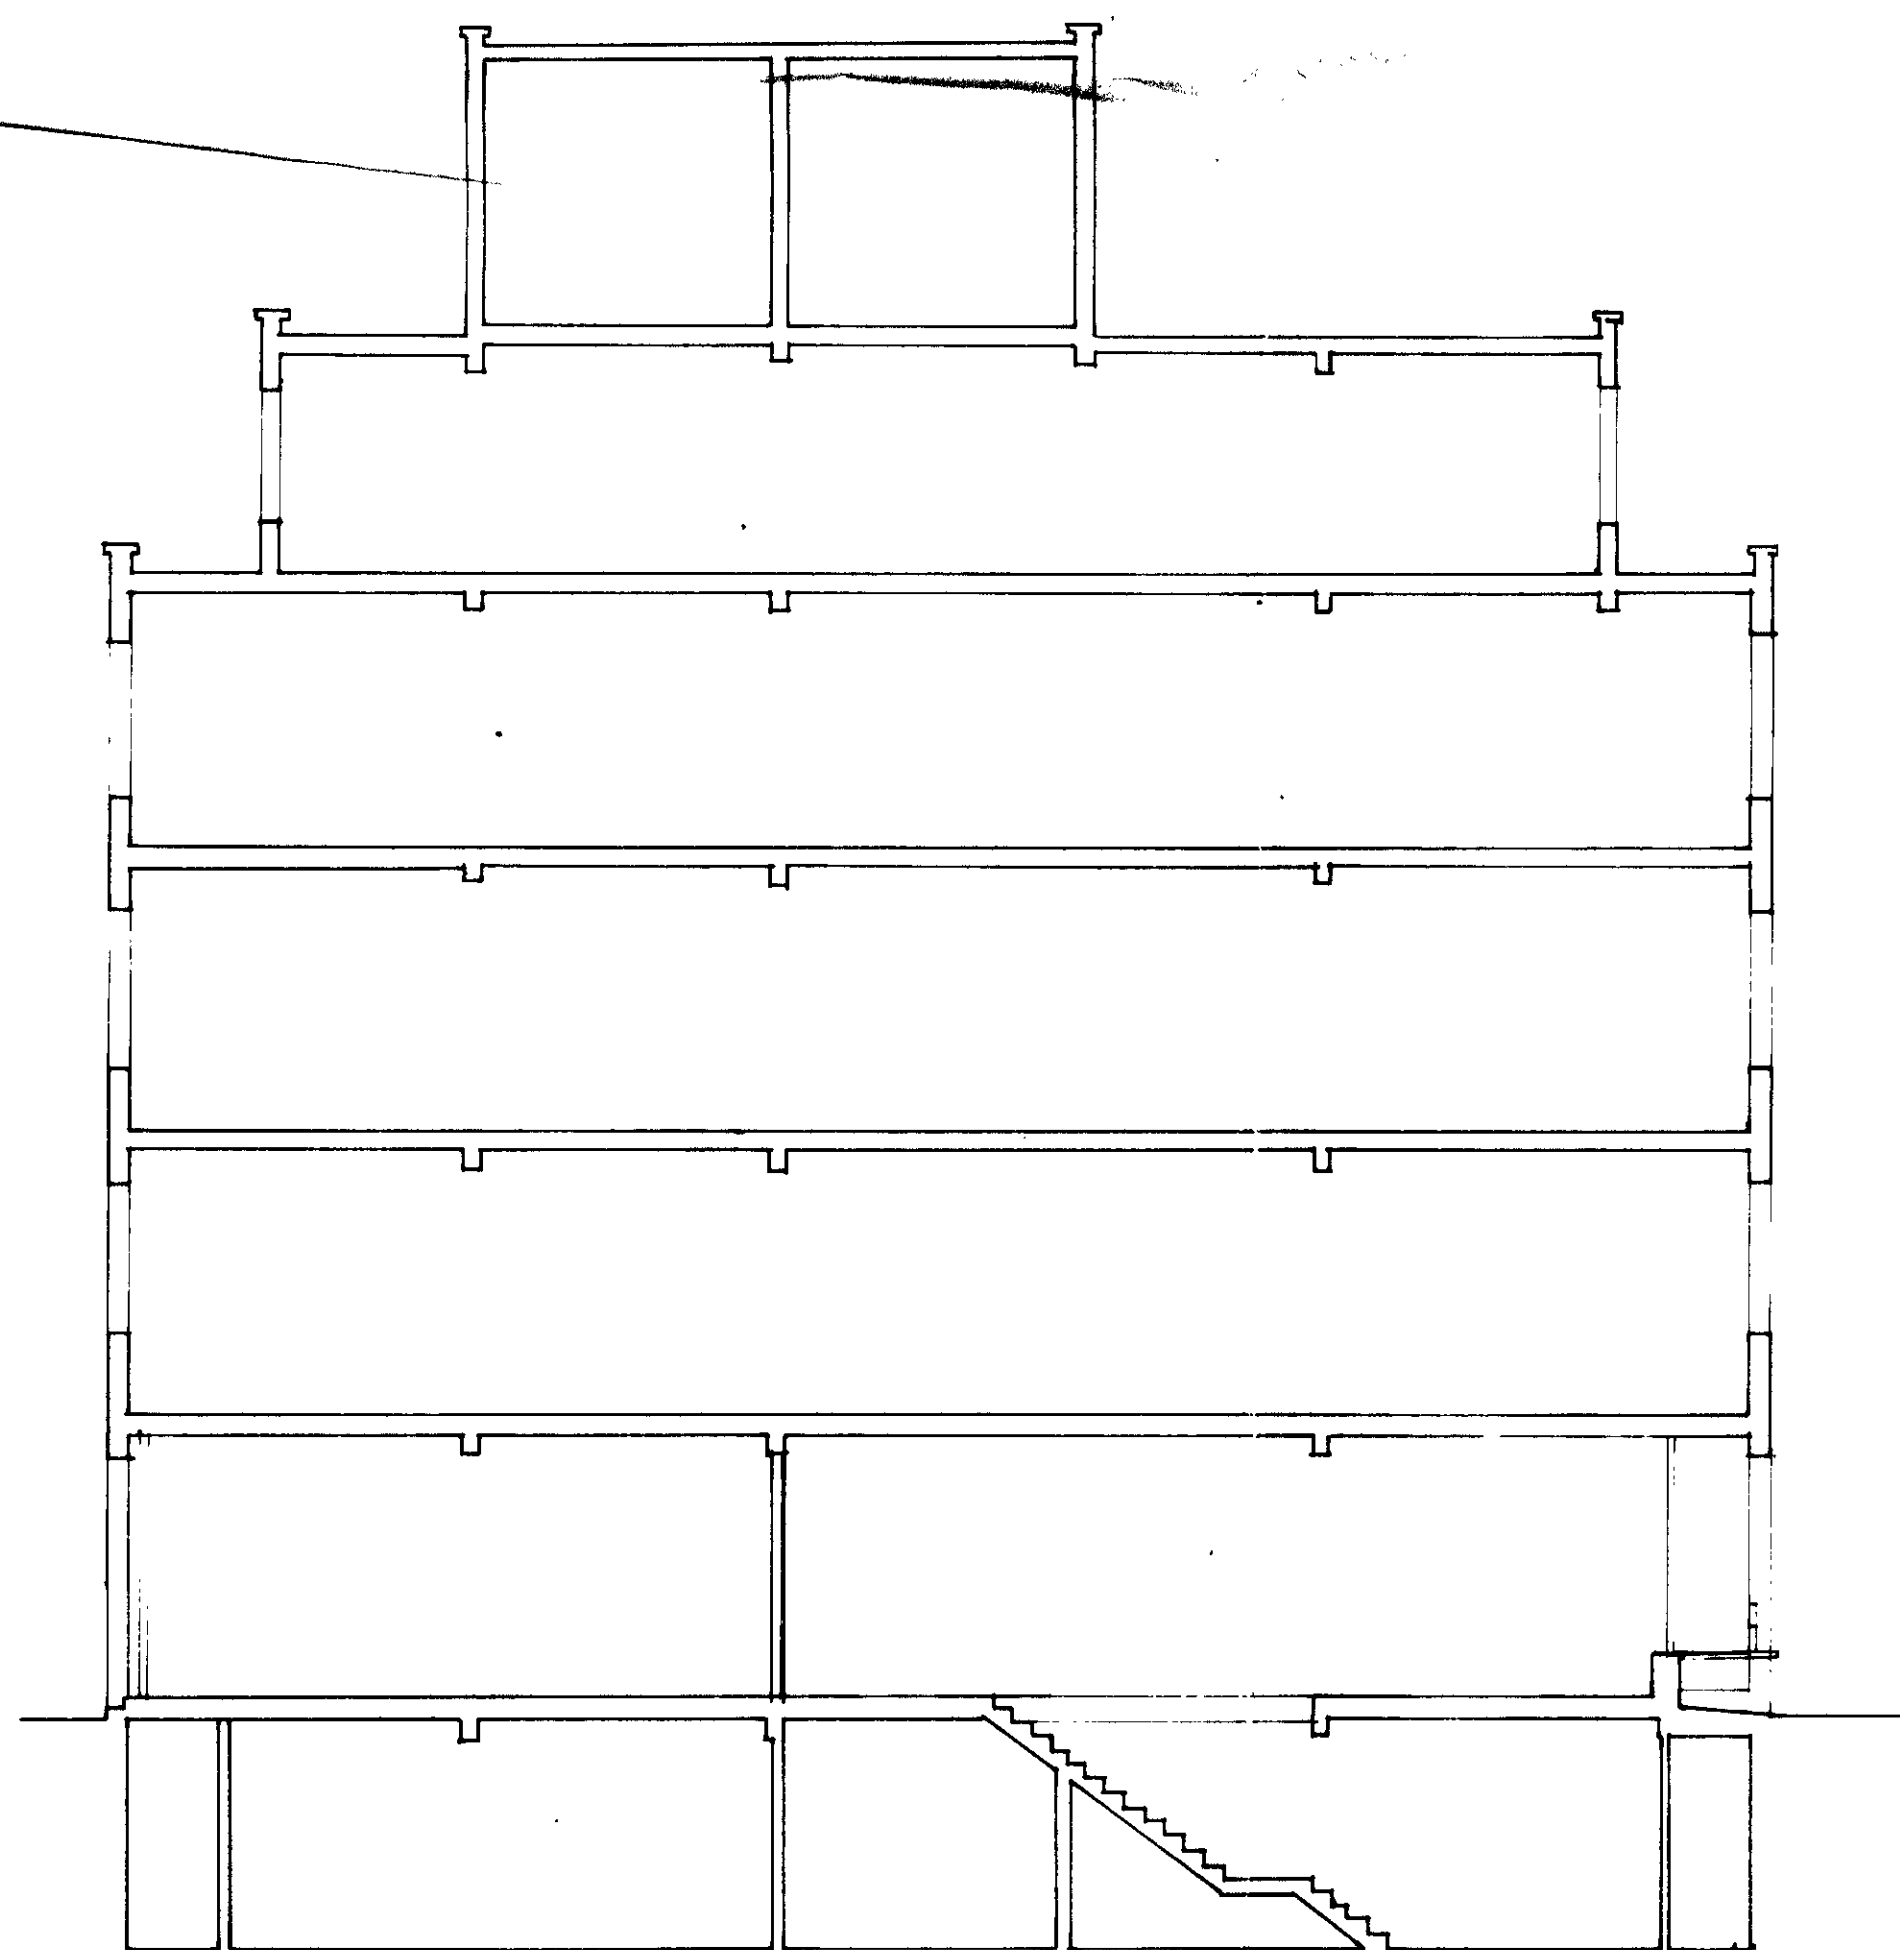

SECTION A-A'

