



approximate height  
of chimneys and roof

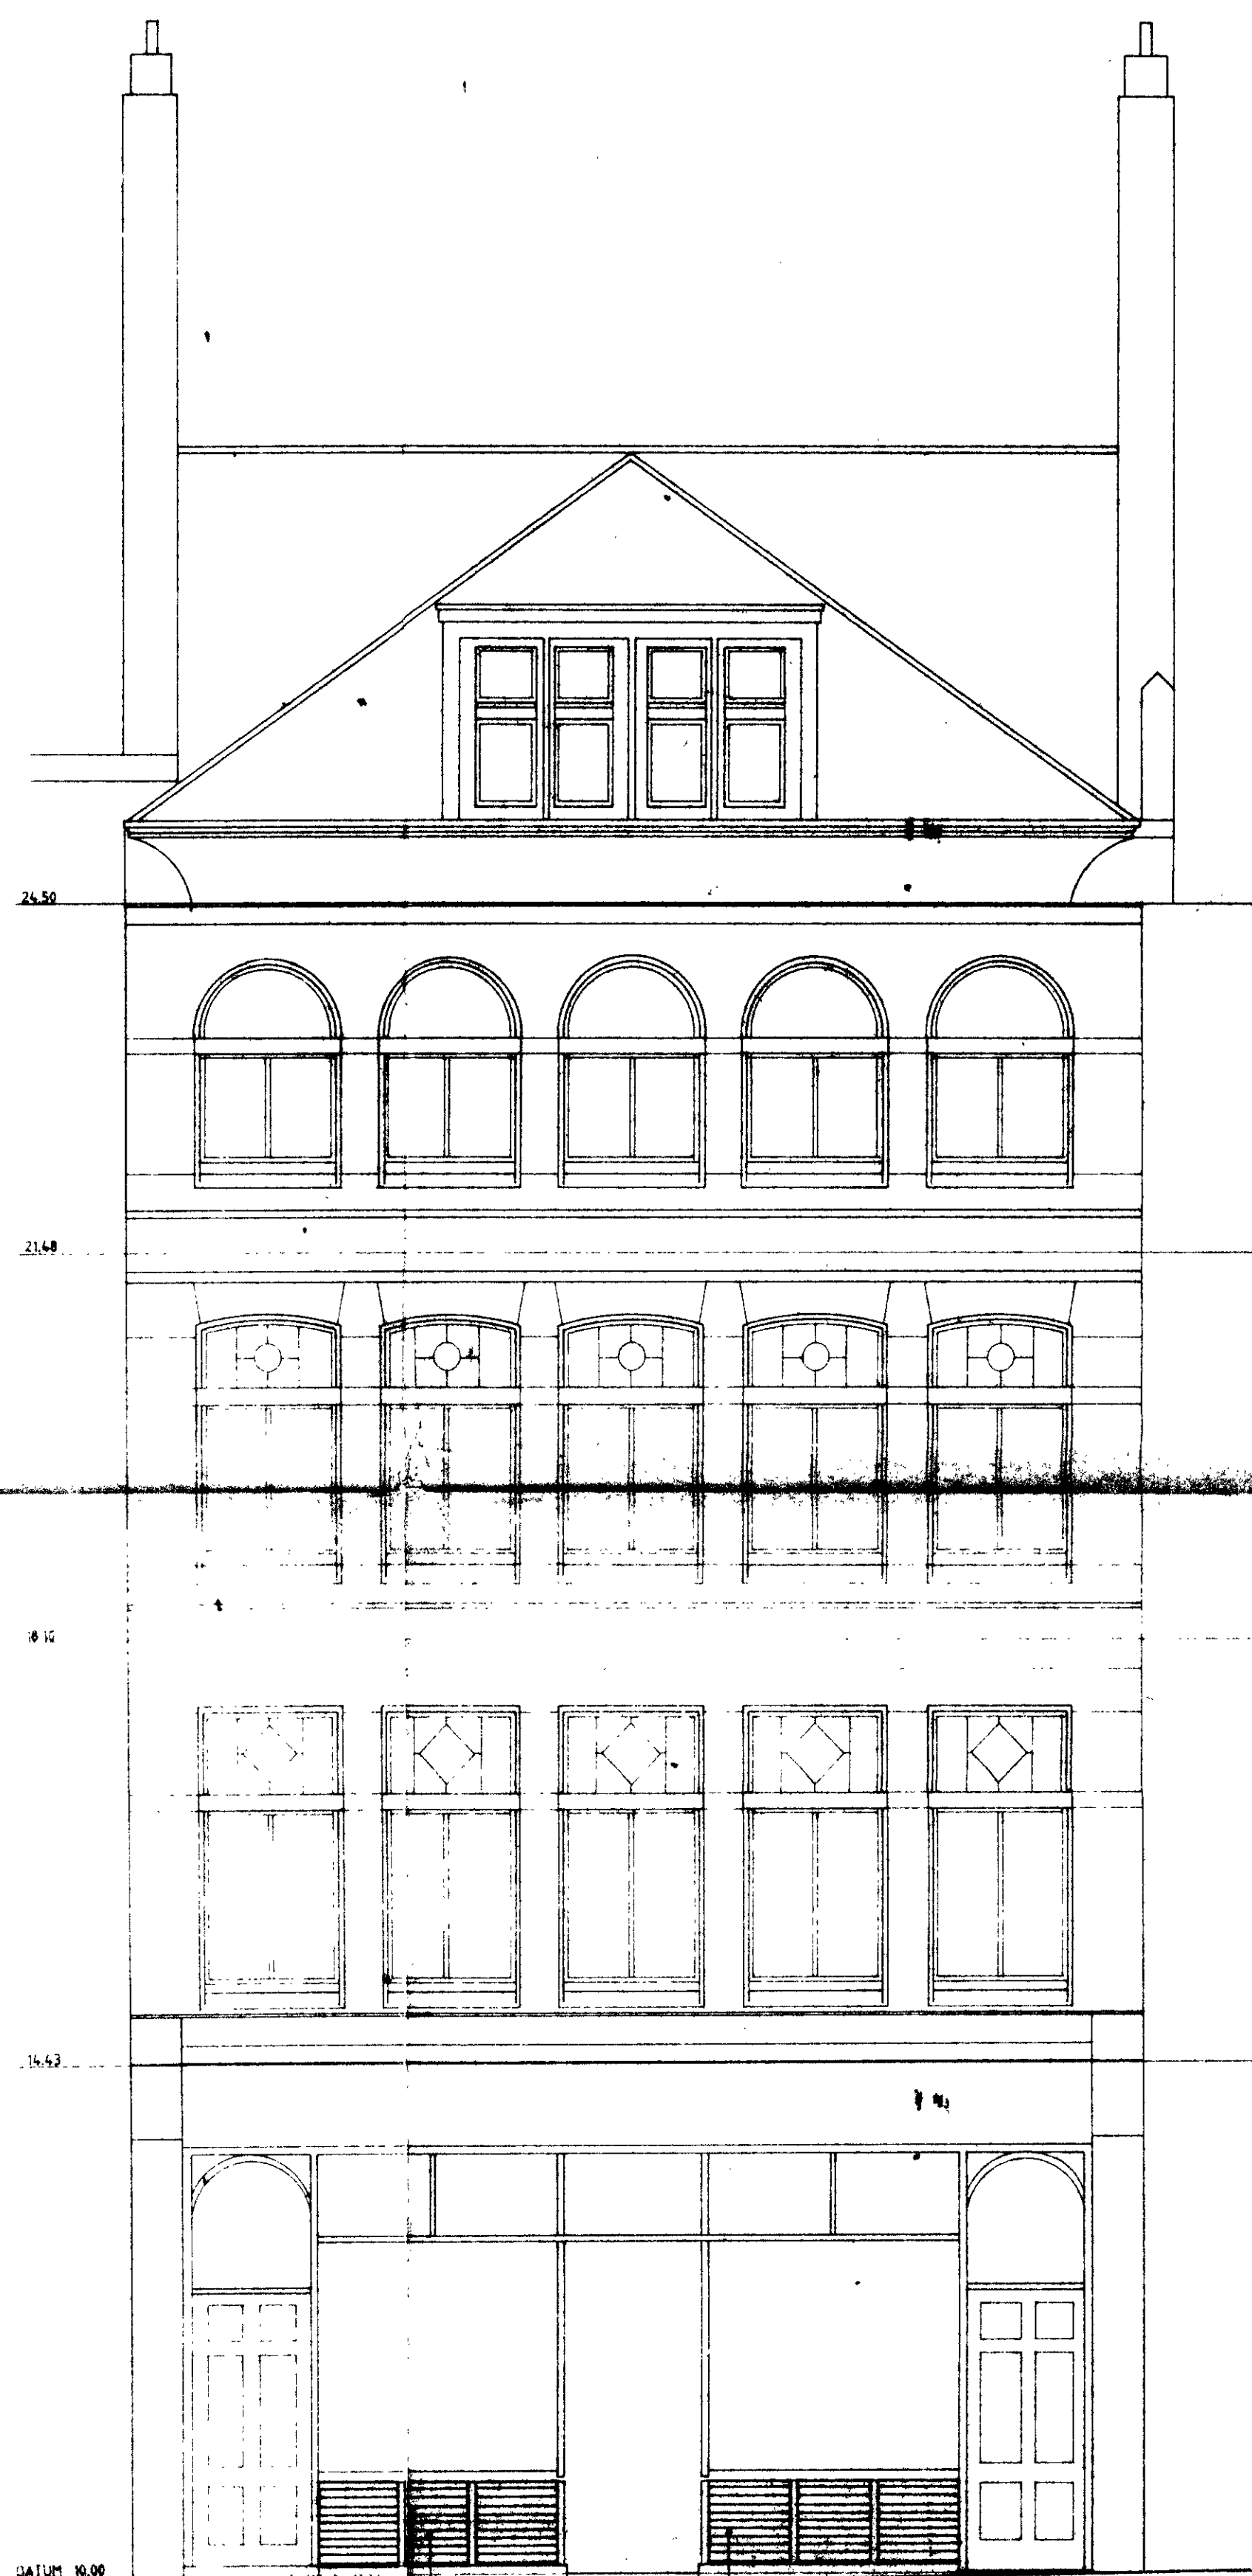

LOUVERS to provide ventilation to basement.  
Decorated to match existing.

Front Elevation  
(TO CHANCERY LANE)

approximate height  
of chimneys and roof

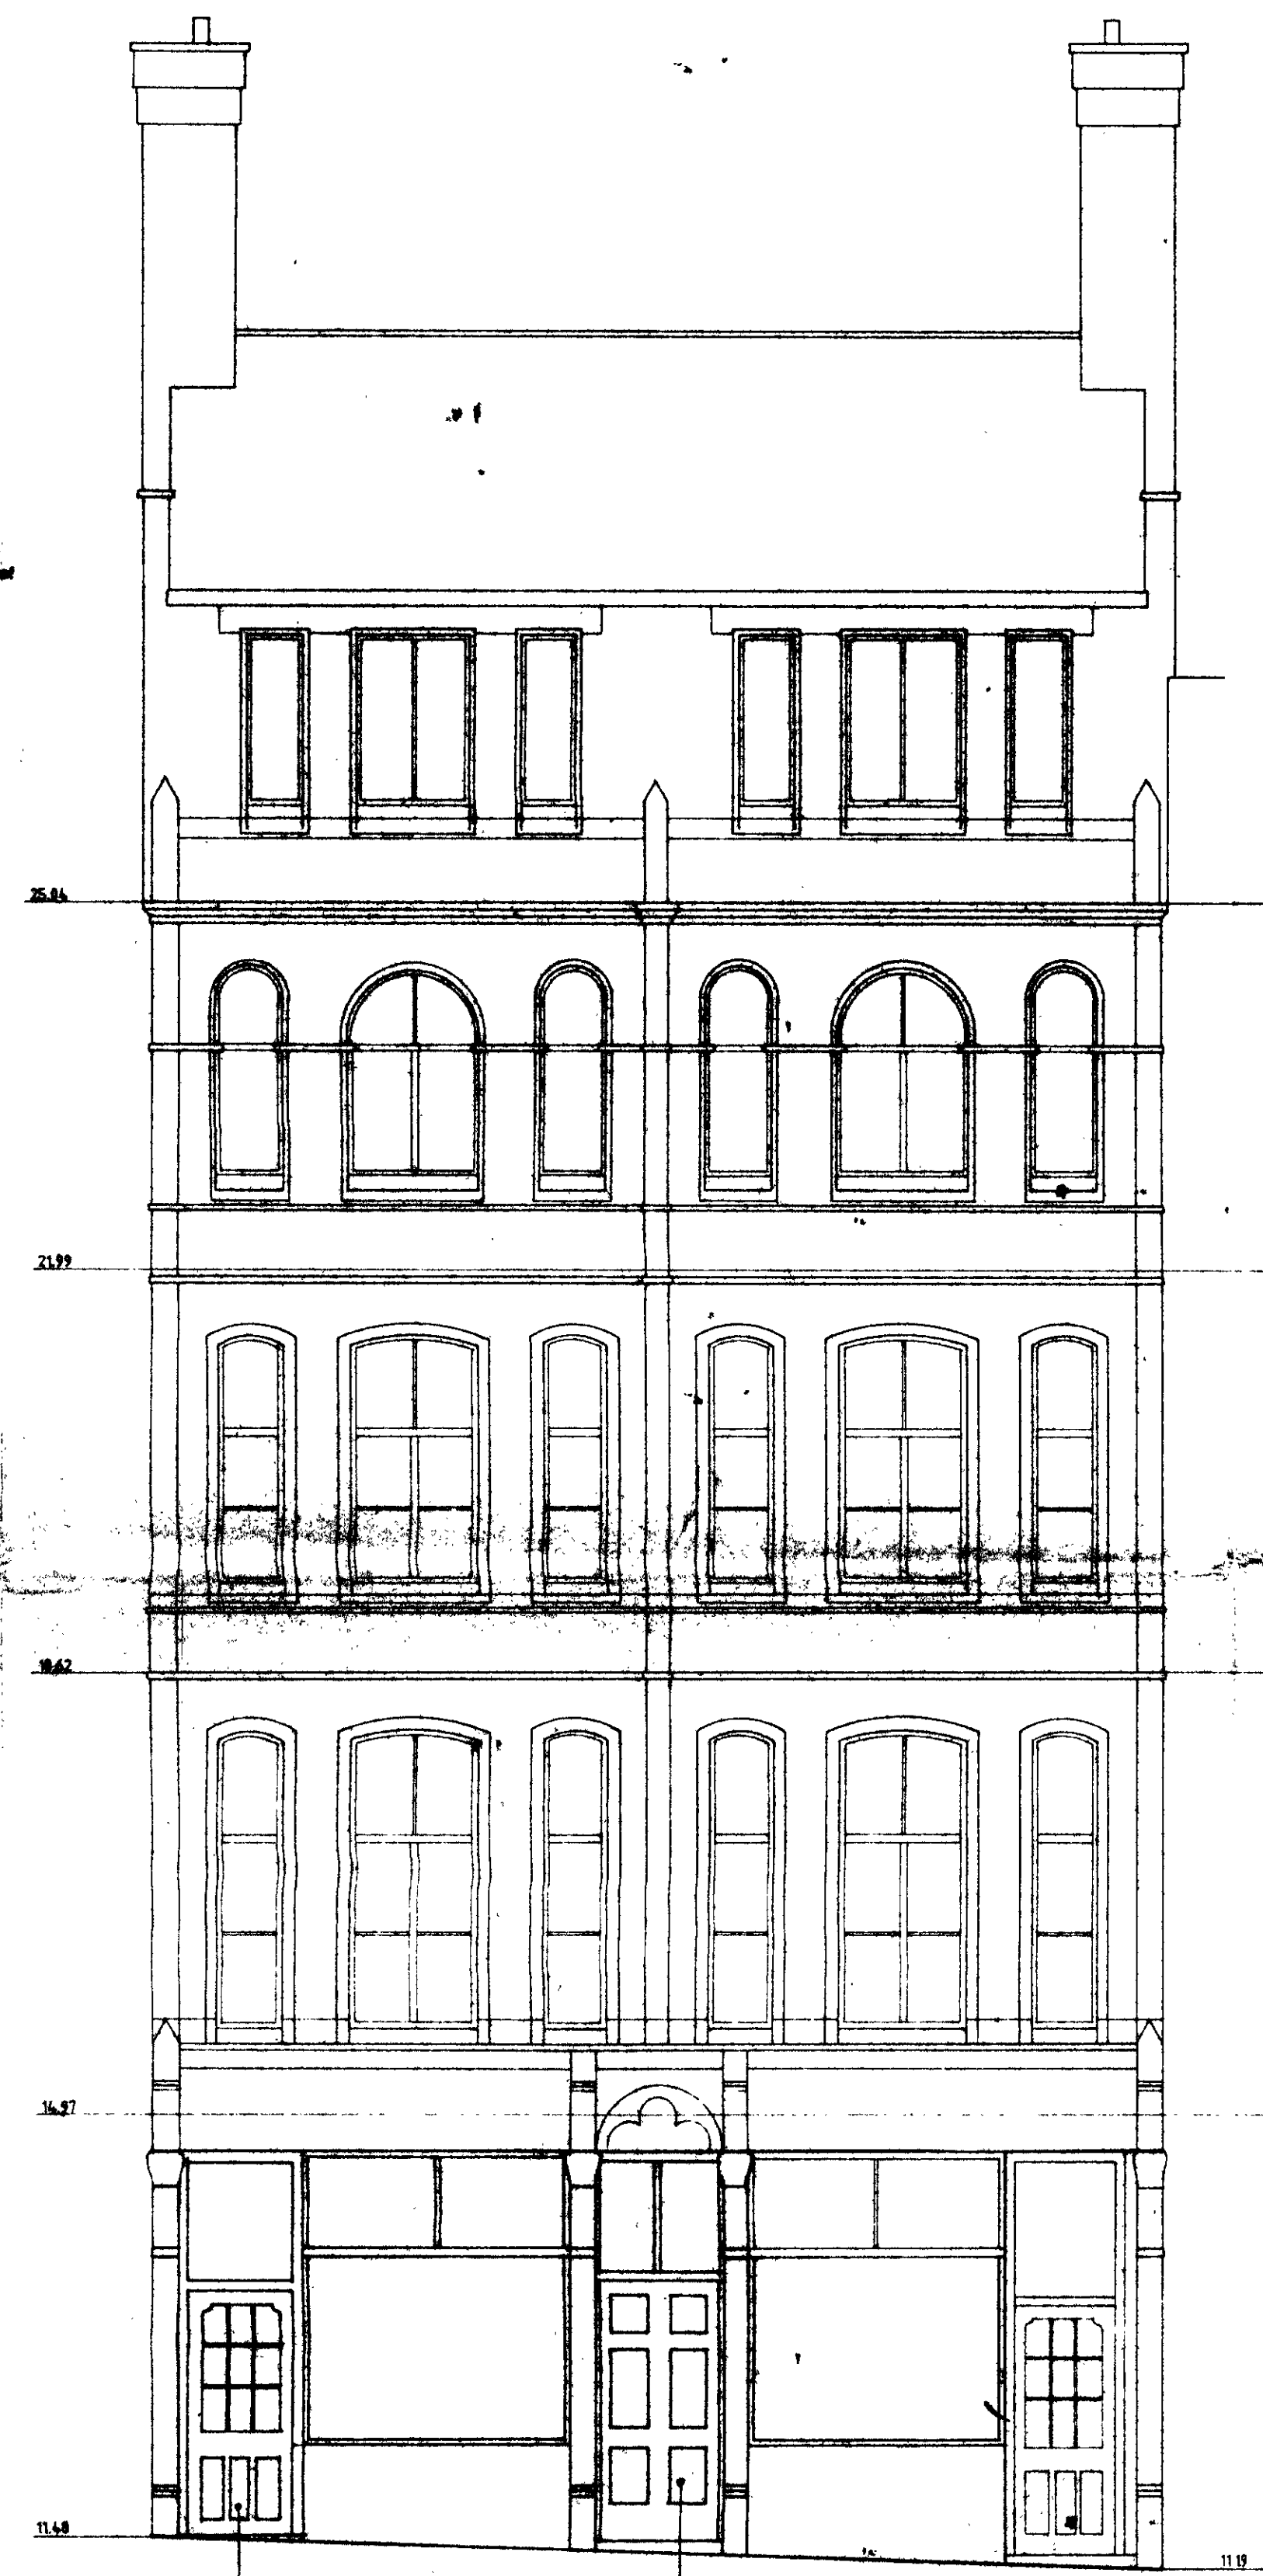

Existing door repositioned  
New purposed made door and  
frame to match existing.

Rear Elevation  
(TO STAR YARD)


CITY OF WESTMINSTER  
18 OCT 1989 8957 10  
DIRECTORATE OF PLANNING & TRANSPORTATION

CHANCERY LANE  
LONDON WC2

FRONT & REAR ELEVATIONS  
AS PROPOSED


150	22-8-89	30/42
-----	---------	-------

approximate height  
of chimneys and roof

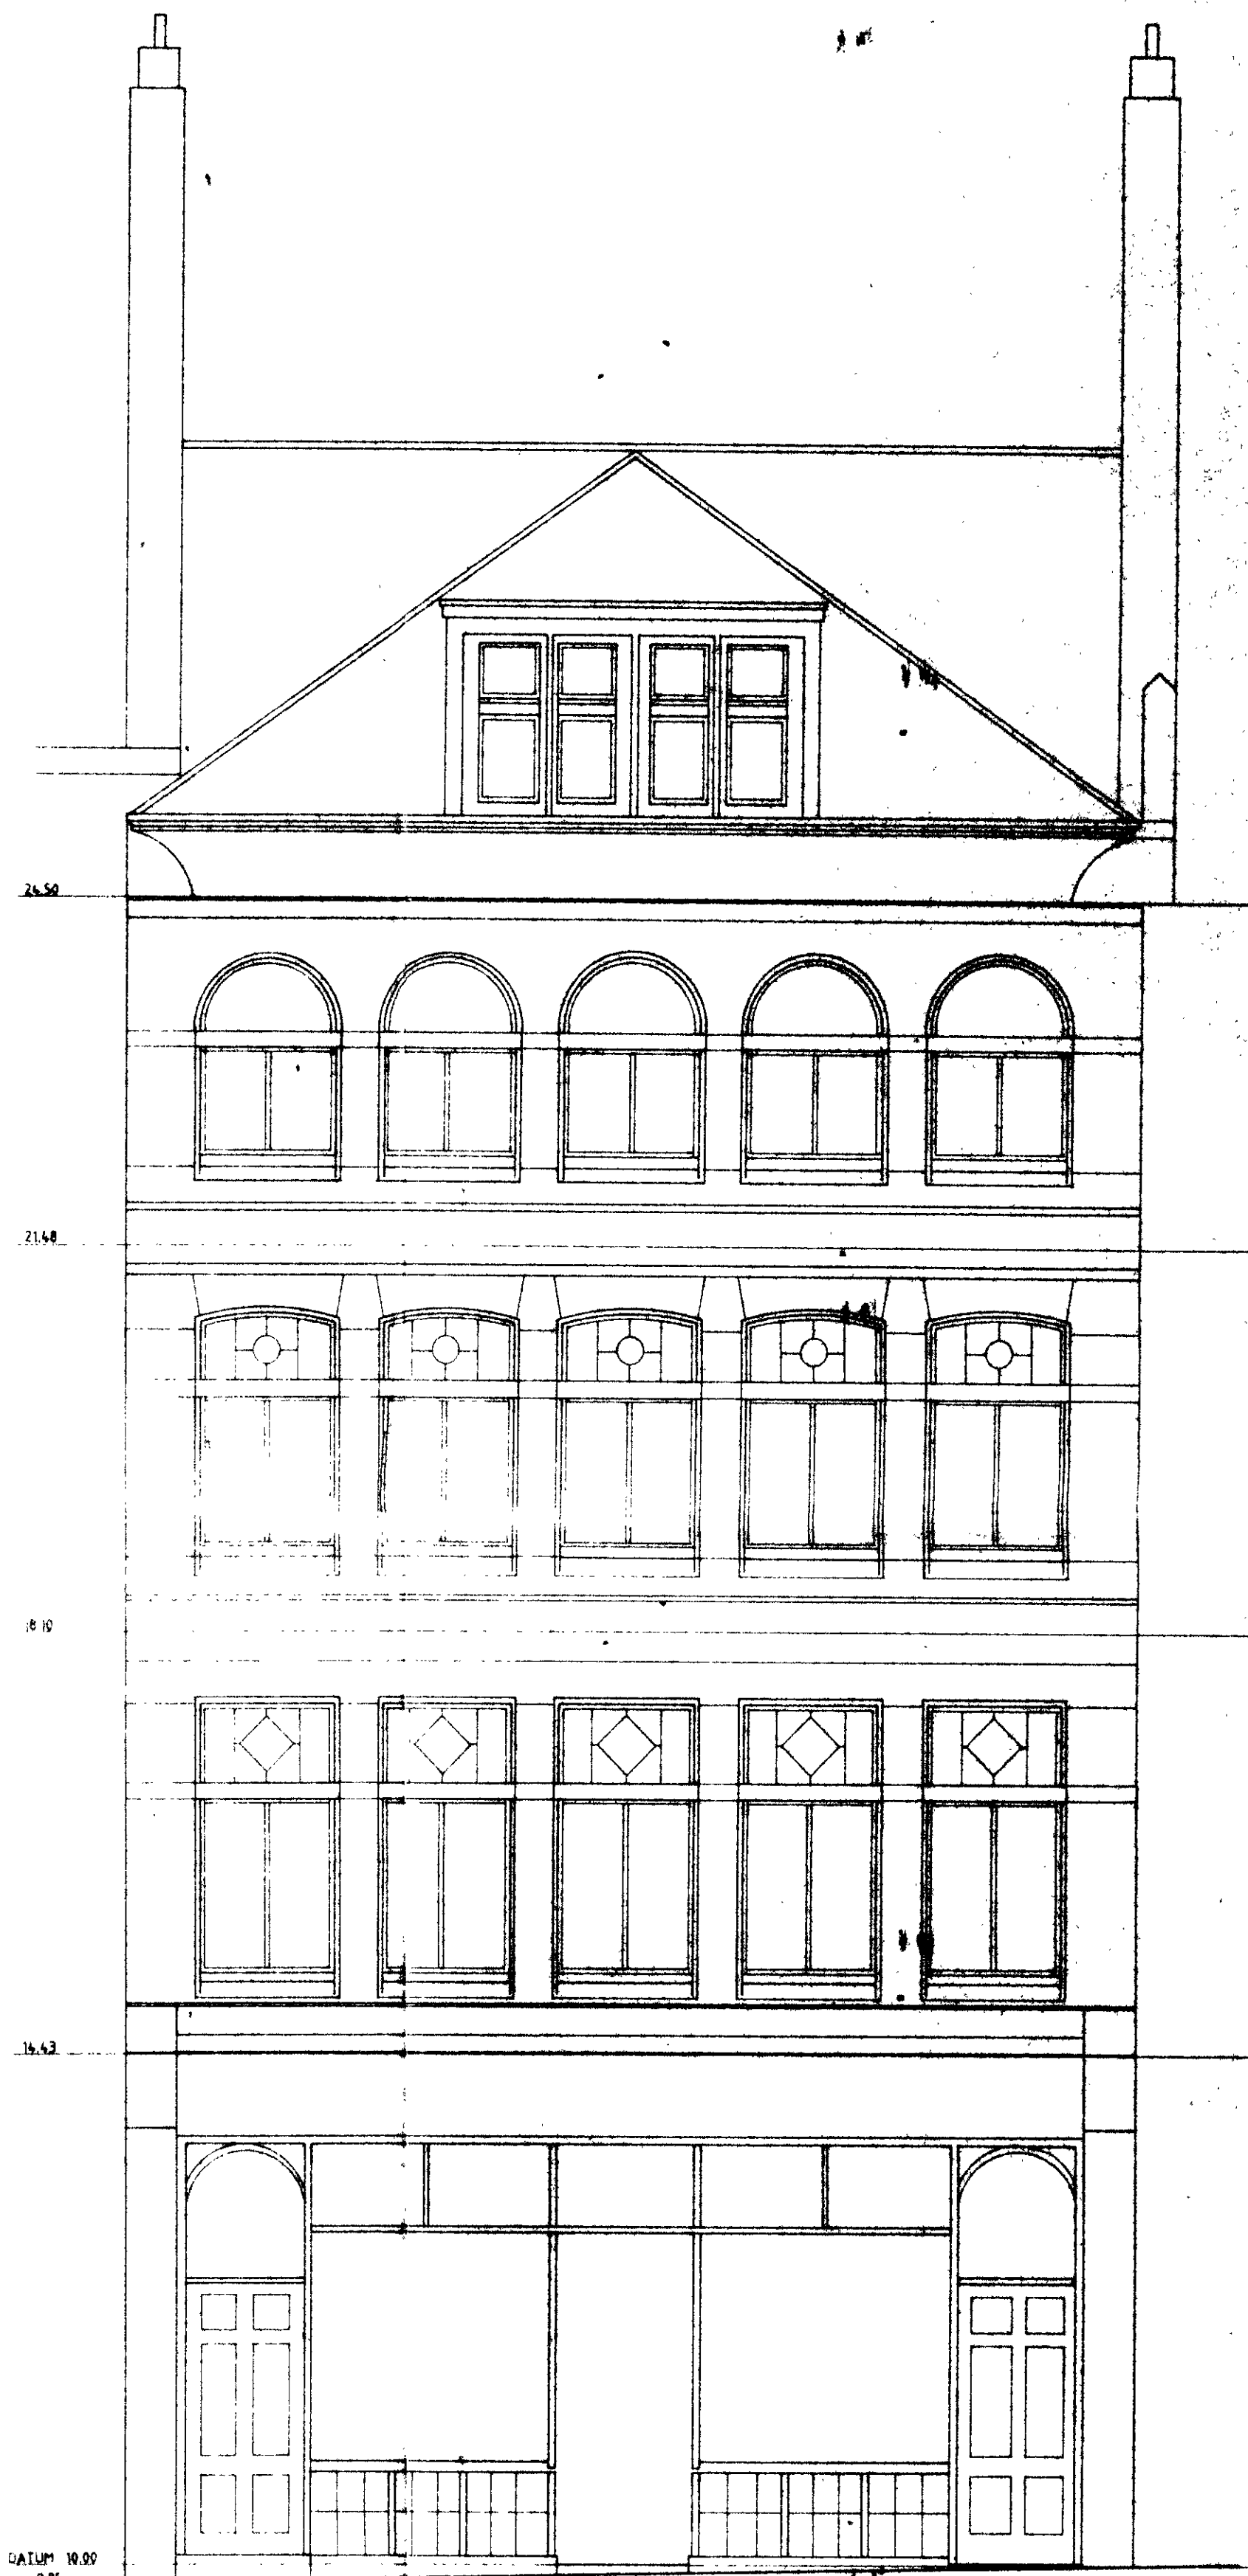

Front Elevation  
(TO CHANCERY LANE)

approximate height  
of chimneys and roof

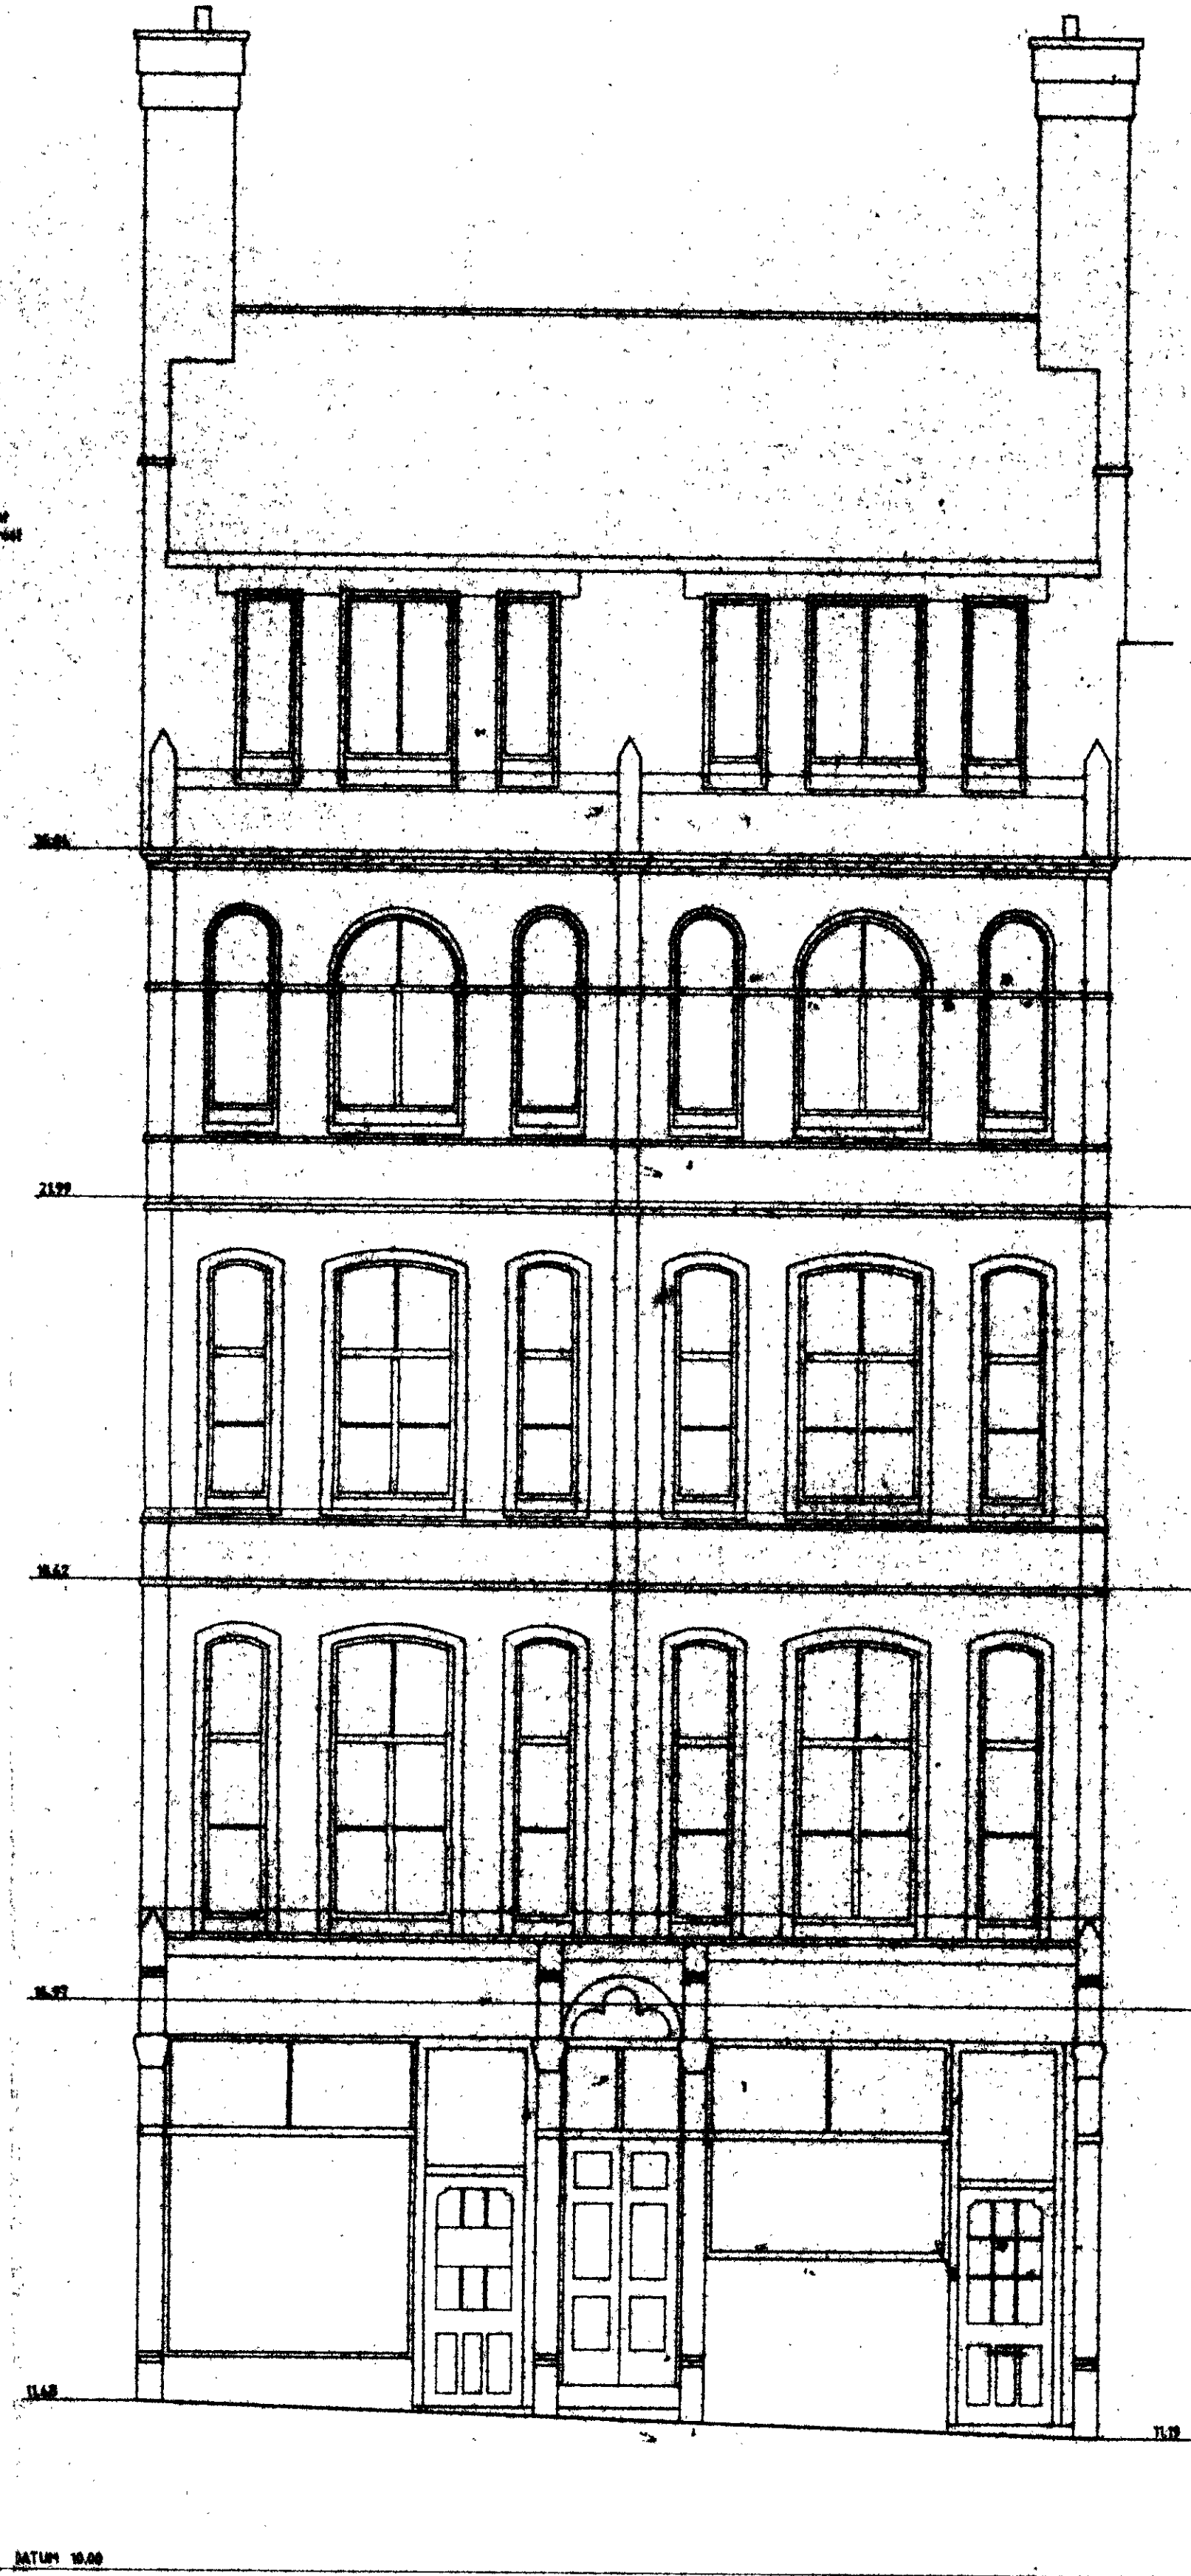

Rear Elevation  
(TO STAR YARD)

CITY OF WESTMINSTER  
 1071 0057 107  
 LONDON W.C.2

MILBROFT  
 217A CHANCERY LANE  
 LONDON W.C.2  
 FRONT AND REAR ELEVATIONS  
 AS EXISTING  
 1900. 22-8-89