



SECTION AA

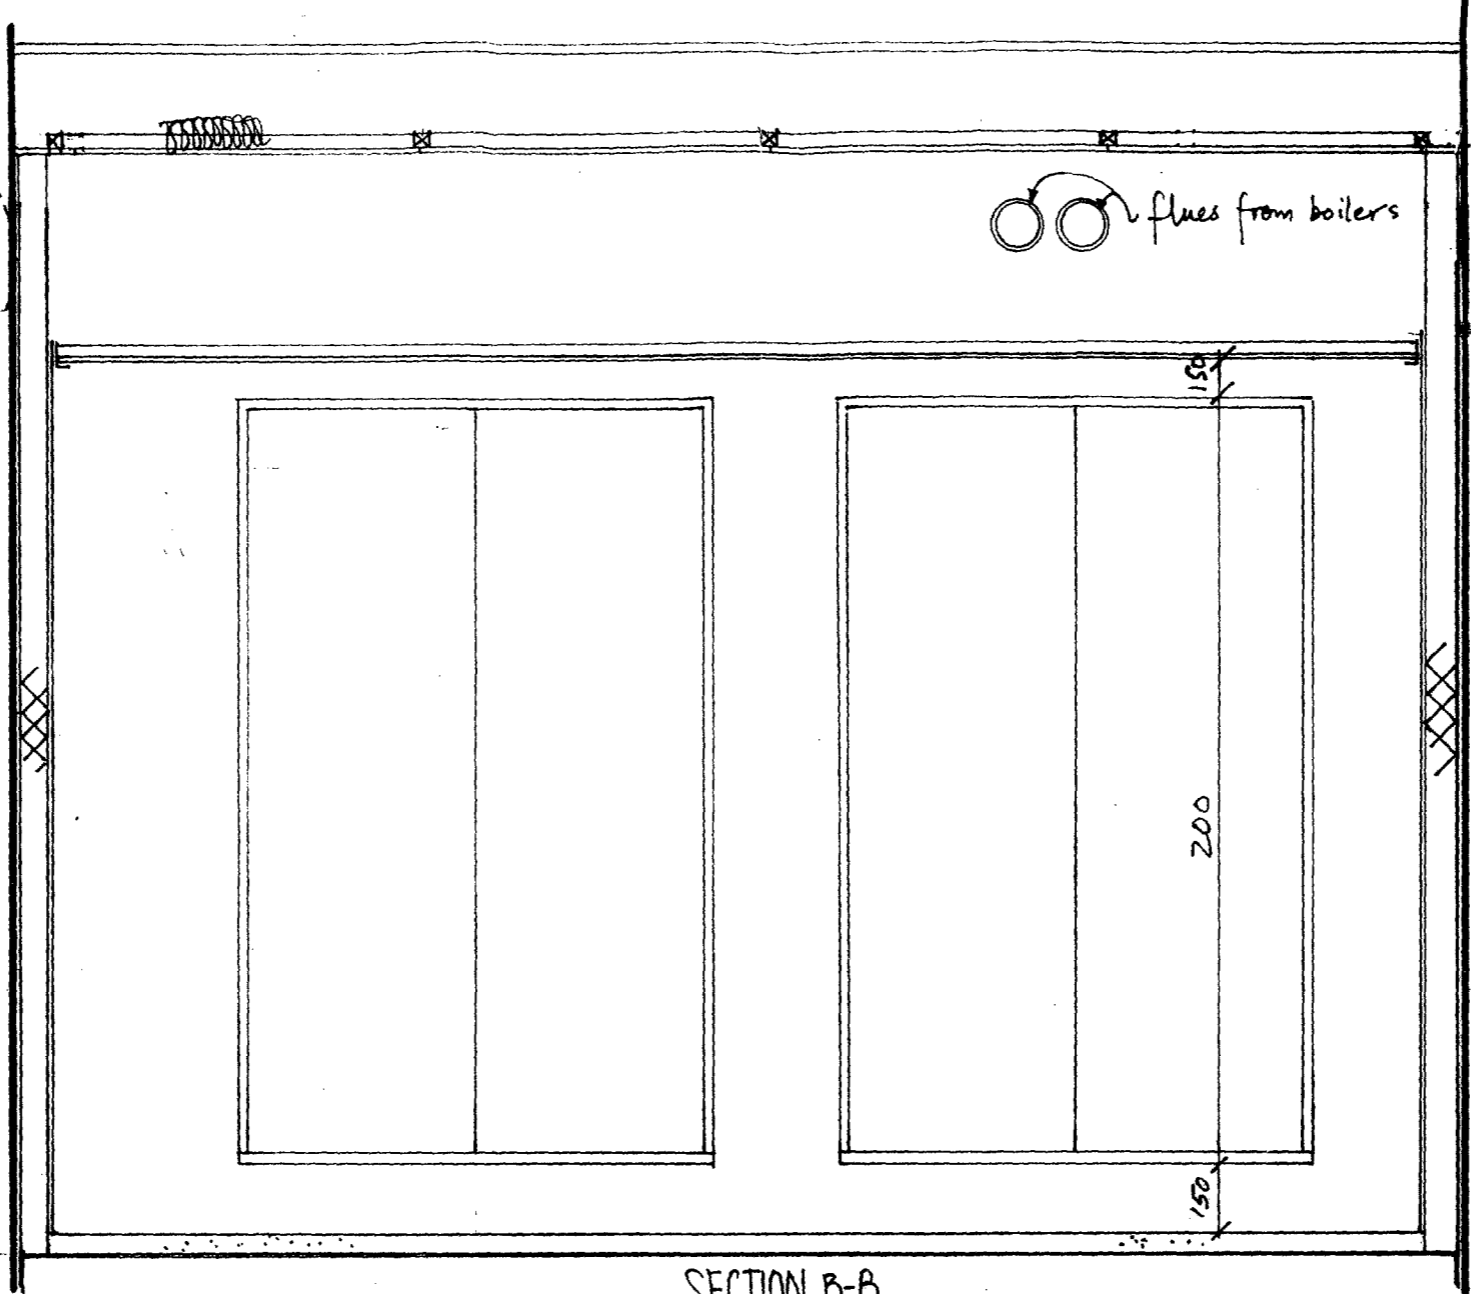

SECTION B-B

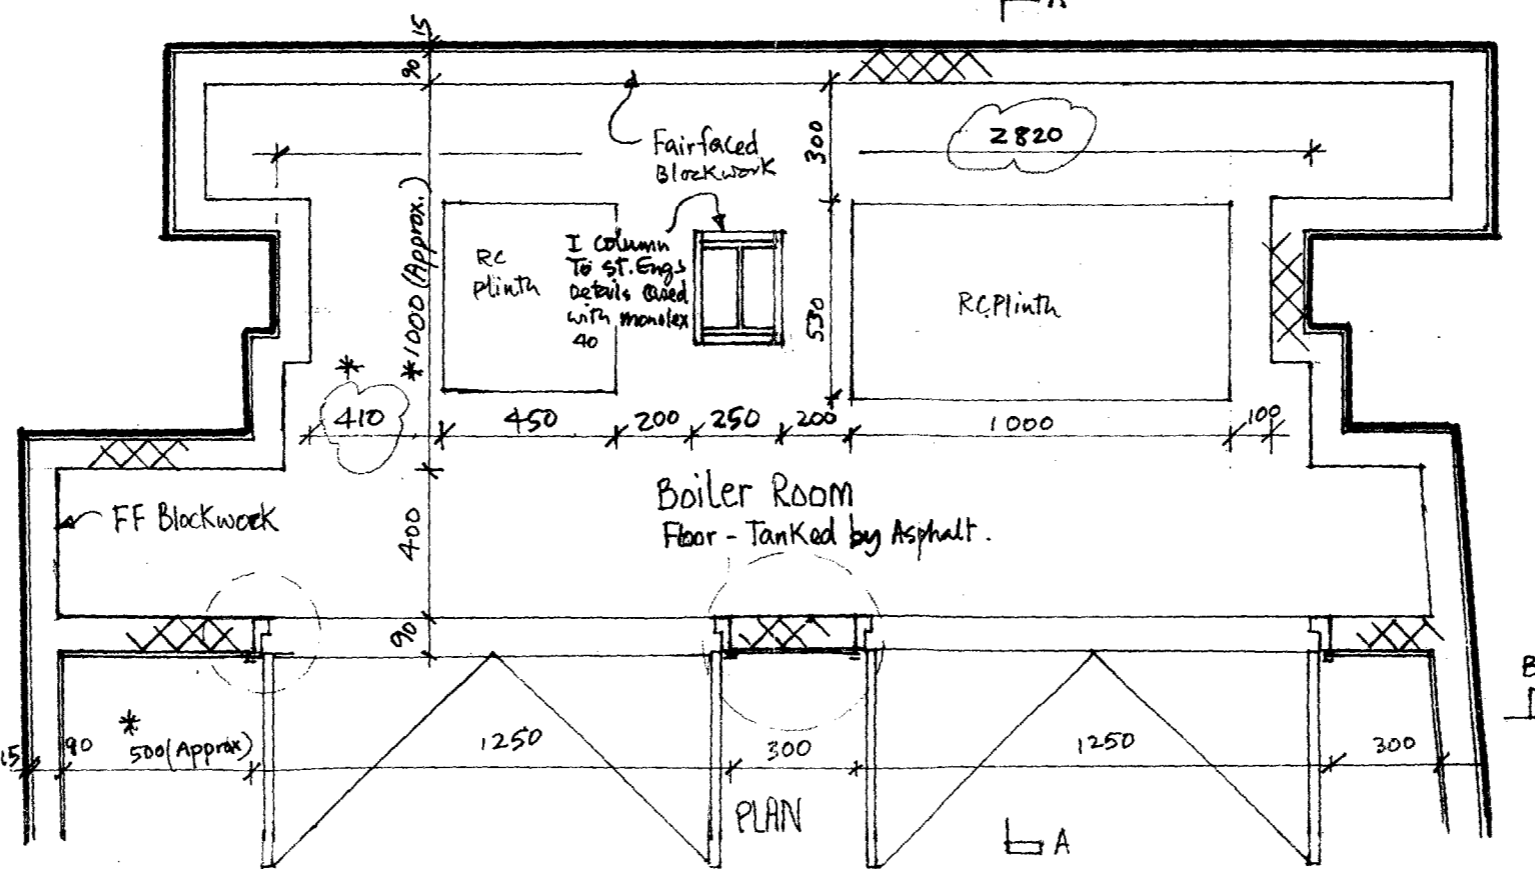


PLAN

NOTES

Do not scale from this drawing.
All dimensions to be checked on site.
Copyright reserved.

* Dims to be confirmed on site

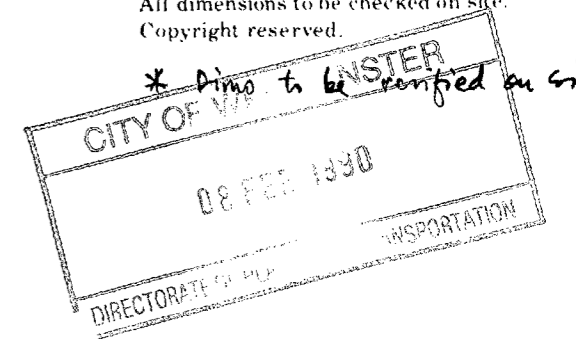

A. 17.8.89 Dims added as shown K.W.

1:20 | 14.08.89 | KW

87
CHANCERY LANE
BOILER ROOM
BASEMENT
GEOFFREY REID
ASSOCIATES

▶ CHARTERED ARCHITECTS ◀

42 Portland Place London W1N 3DG
Telephone 01-631 4646

8911 (21) 2 A

NOTES

Do not scale from this drawing.
All dimensions to be checked on site.
Copyright reserved.



C : louvres amended, grille detail added 14-11-89
B : Ground floor grille redesign 15-10-89 RST
A : Ground floor window railings to remain
louvre added to fixed light frame over door 14-9-89

1:50 19-07-89 KW

87 CHANCERY LANE

REAR ELEVATIONS

GEOFFREY REID ASSOCIATES

► CHARTERED ARCHITECTS ◀
► TOWN PLANNING CONSULTANTS ◀

42 Portland Place London W1N 3DG
Telephone 01-631 4646

8911 (2-) 6c


21

NOTES


Do not scale from this drawing.
All dimensions to be checked on-site.
Copyright reserved.

CONSTRUCTION DRAWING


ALL EMERGENCY LIGHTING,
SIGNAGE AND DOOR IRON-
MONGERY TO COMPLY WITH
B.S.5588

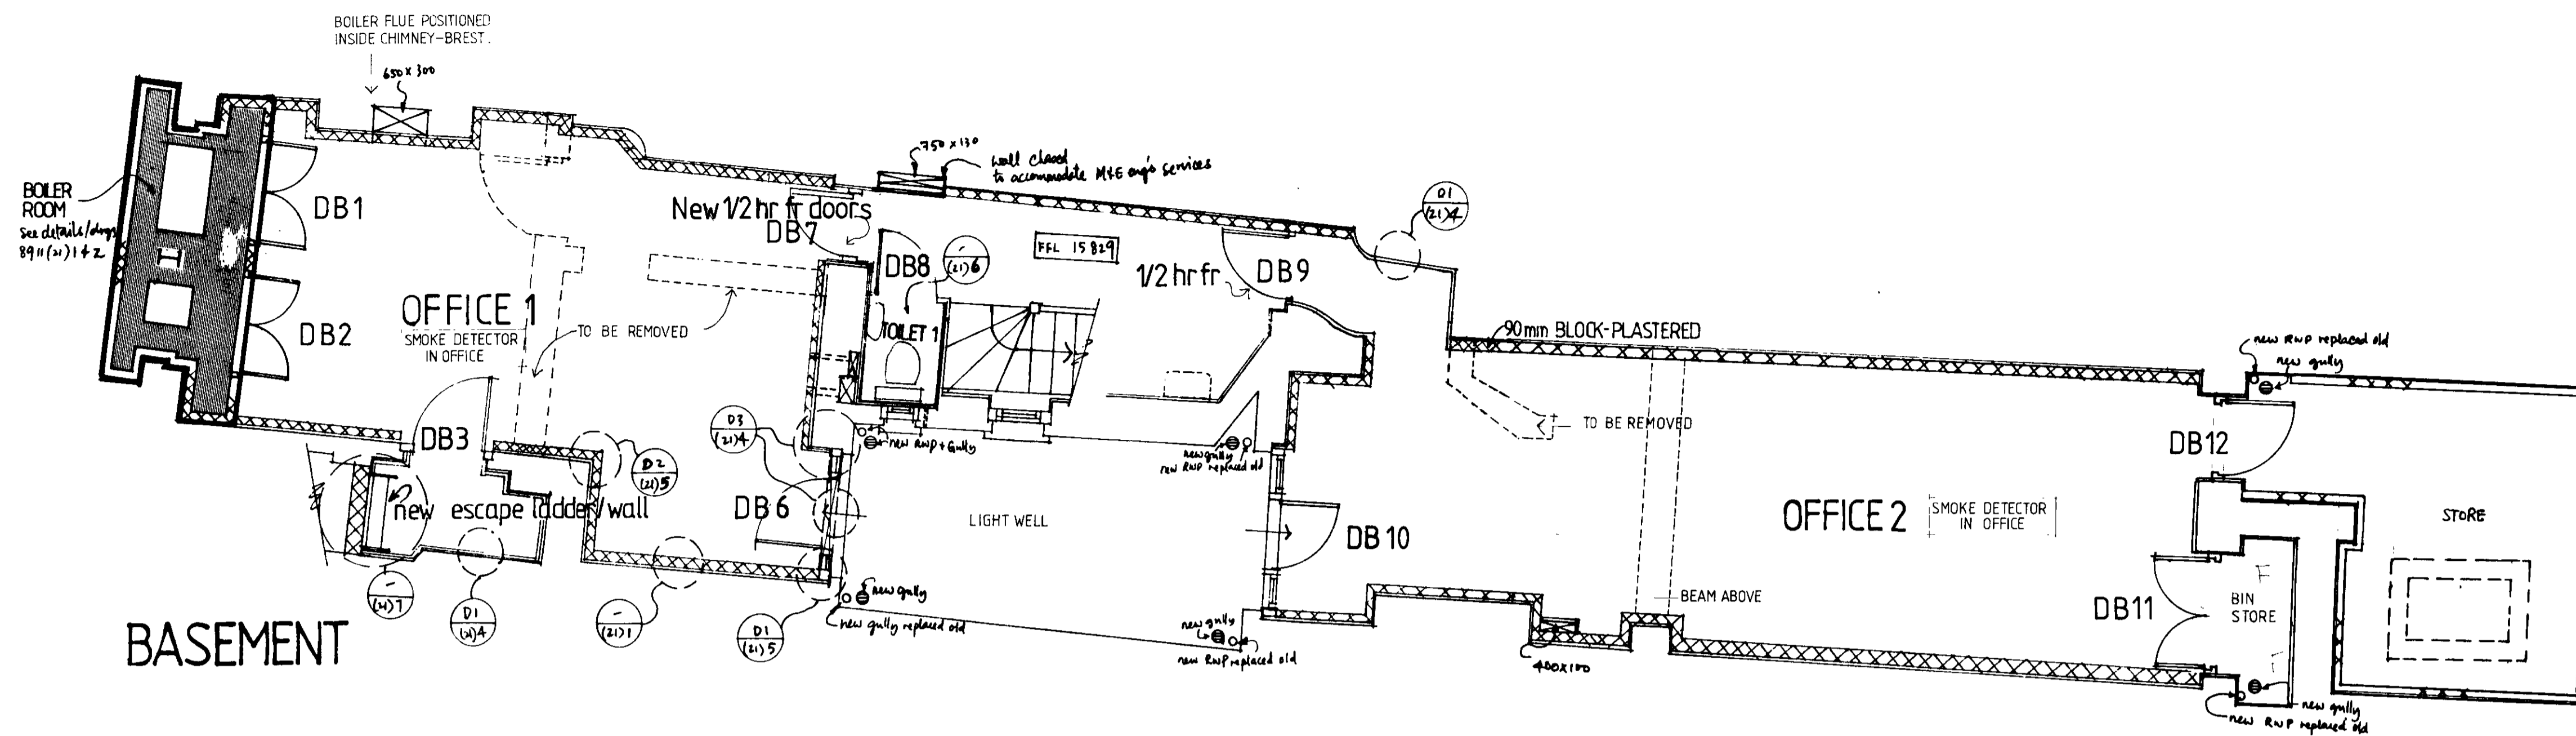

BASEMENT

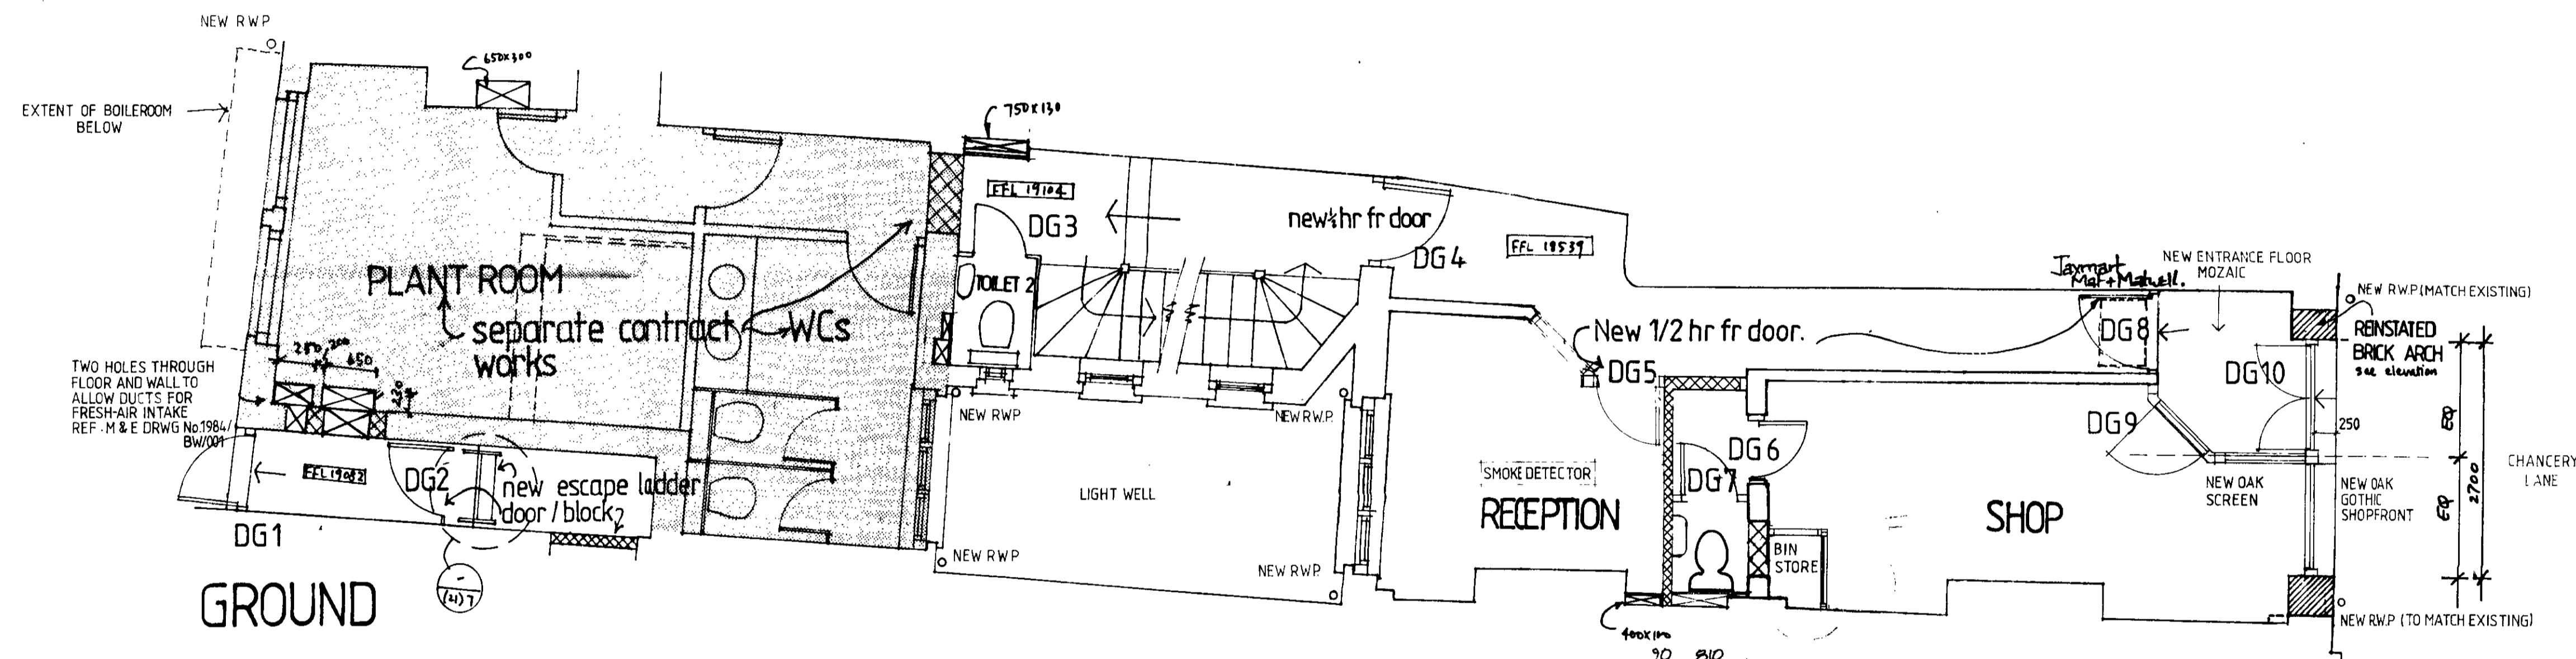

GROUND

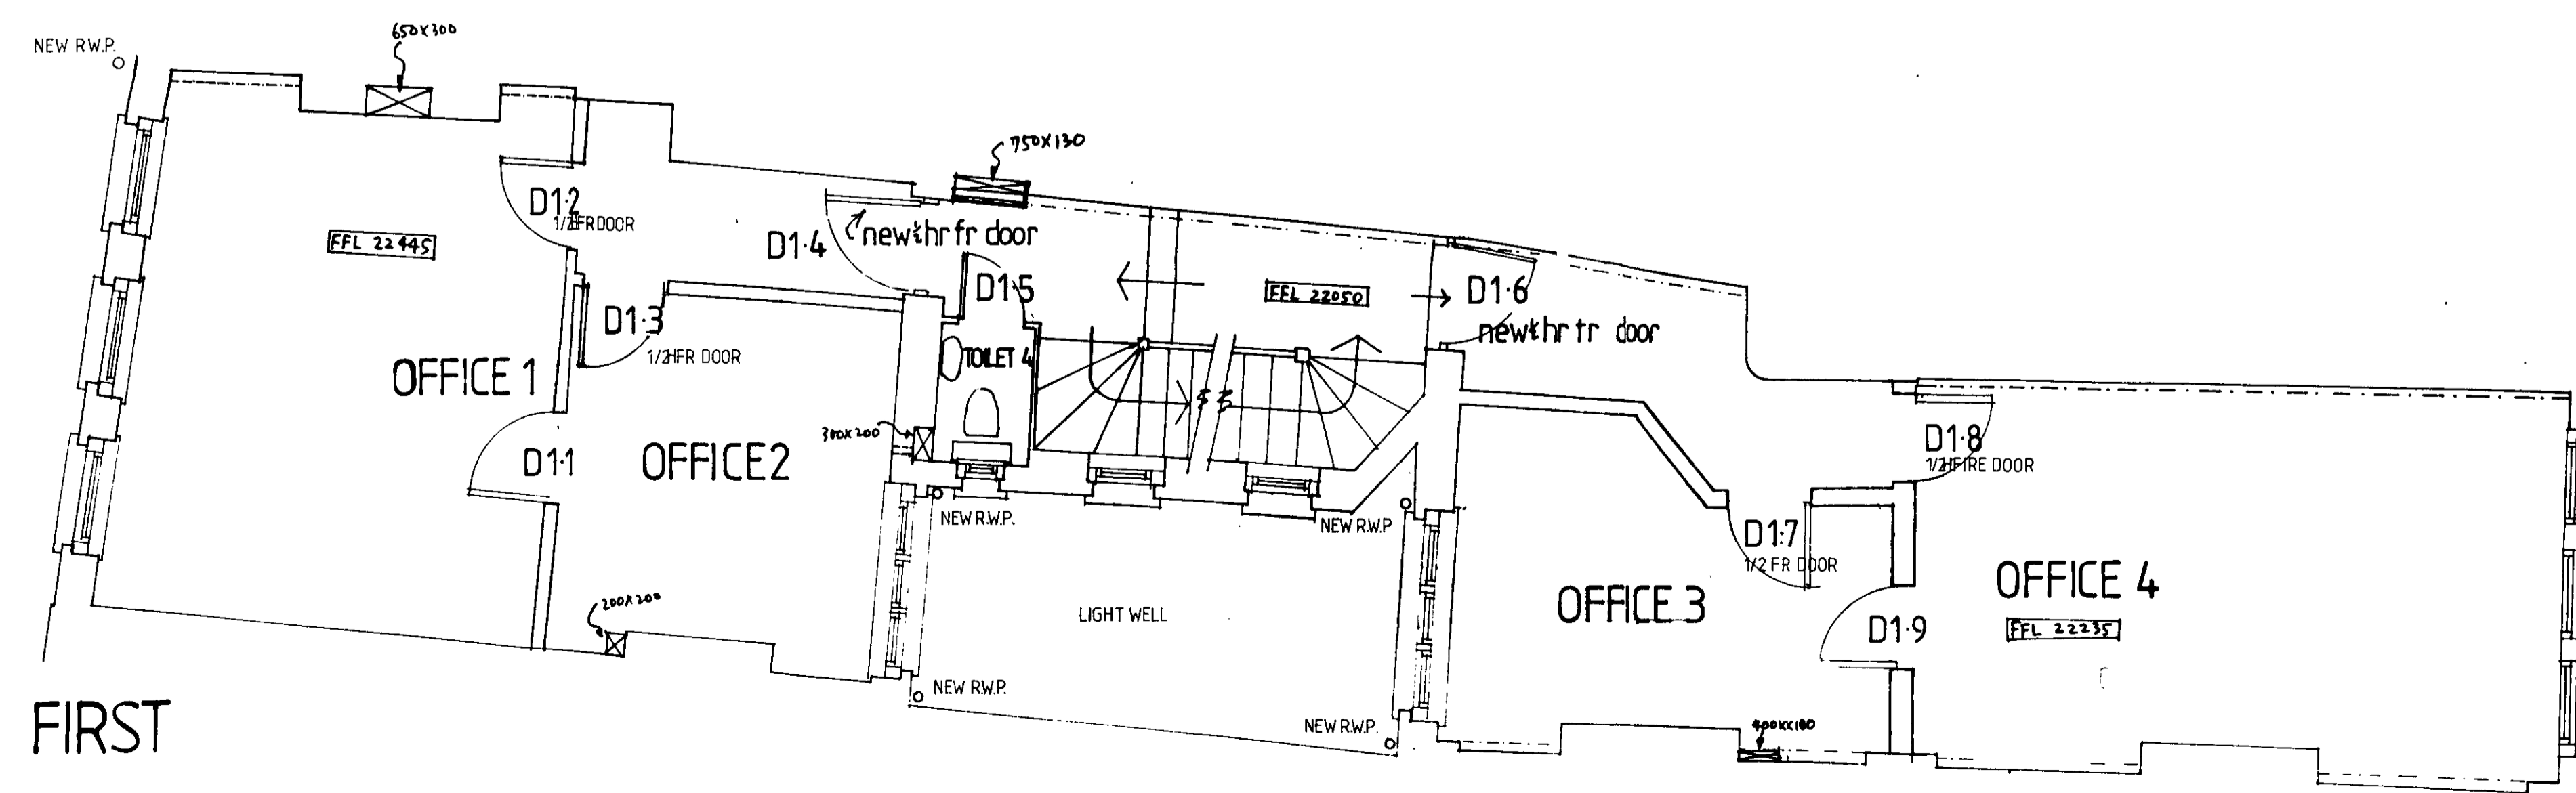

FIRST

- F 30.4.90 BASEMENT STORE AT FRONT BECOMES RJT BIN STORE + BIN STORE ADDED TO SHOP
- E 13.3.90 LOBBIES REMOVED BASEMENT OFFICES, GROUND-FLOOR RECEPTION, SHOP SVP MOVED
- D 22.2.90 BASEMENT WALLS REMOVED/LOBBIES ADDED RJT
- C 19.2.90 NEW LOBBY ON RECEPTION, DB 13 ADDED RJT
- B 26.1.90 ENTRANCE VESTIBULE AMENDED AND RJT SHOP TOILET SINK MOVED
- 19.12.89 REMOVED WALLS REINSTATED RJT

1:50 | AUG. 89 | MB1
87 CHANCERY LANE

**FLOOR PLANS
BASEMENT, GROUND, FIRST
GEOFFREY REID
ASSOCIATES**

► CHARTERED ARCHITECTS ◄

42 Portland Place London W1N 3DG
Telephone: 01-631 4646

8911 (23) 1

