



PLAN : second - third floor

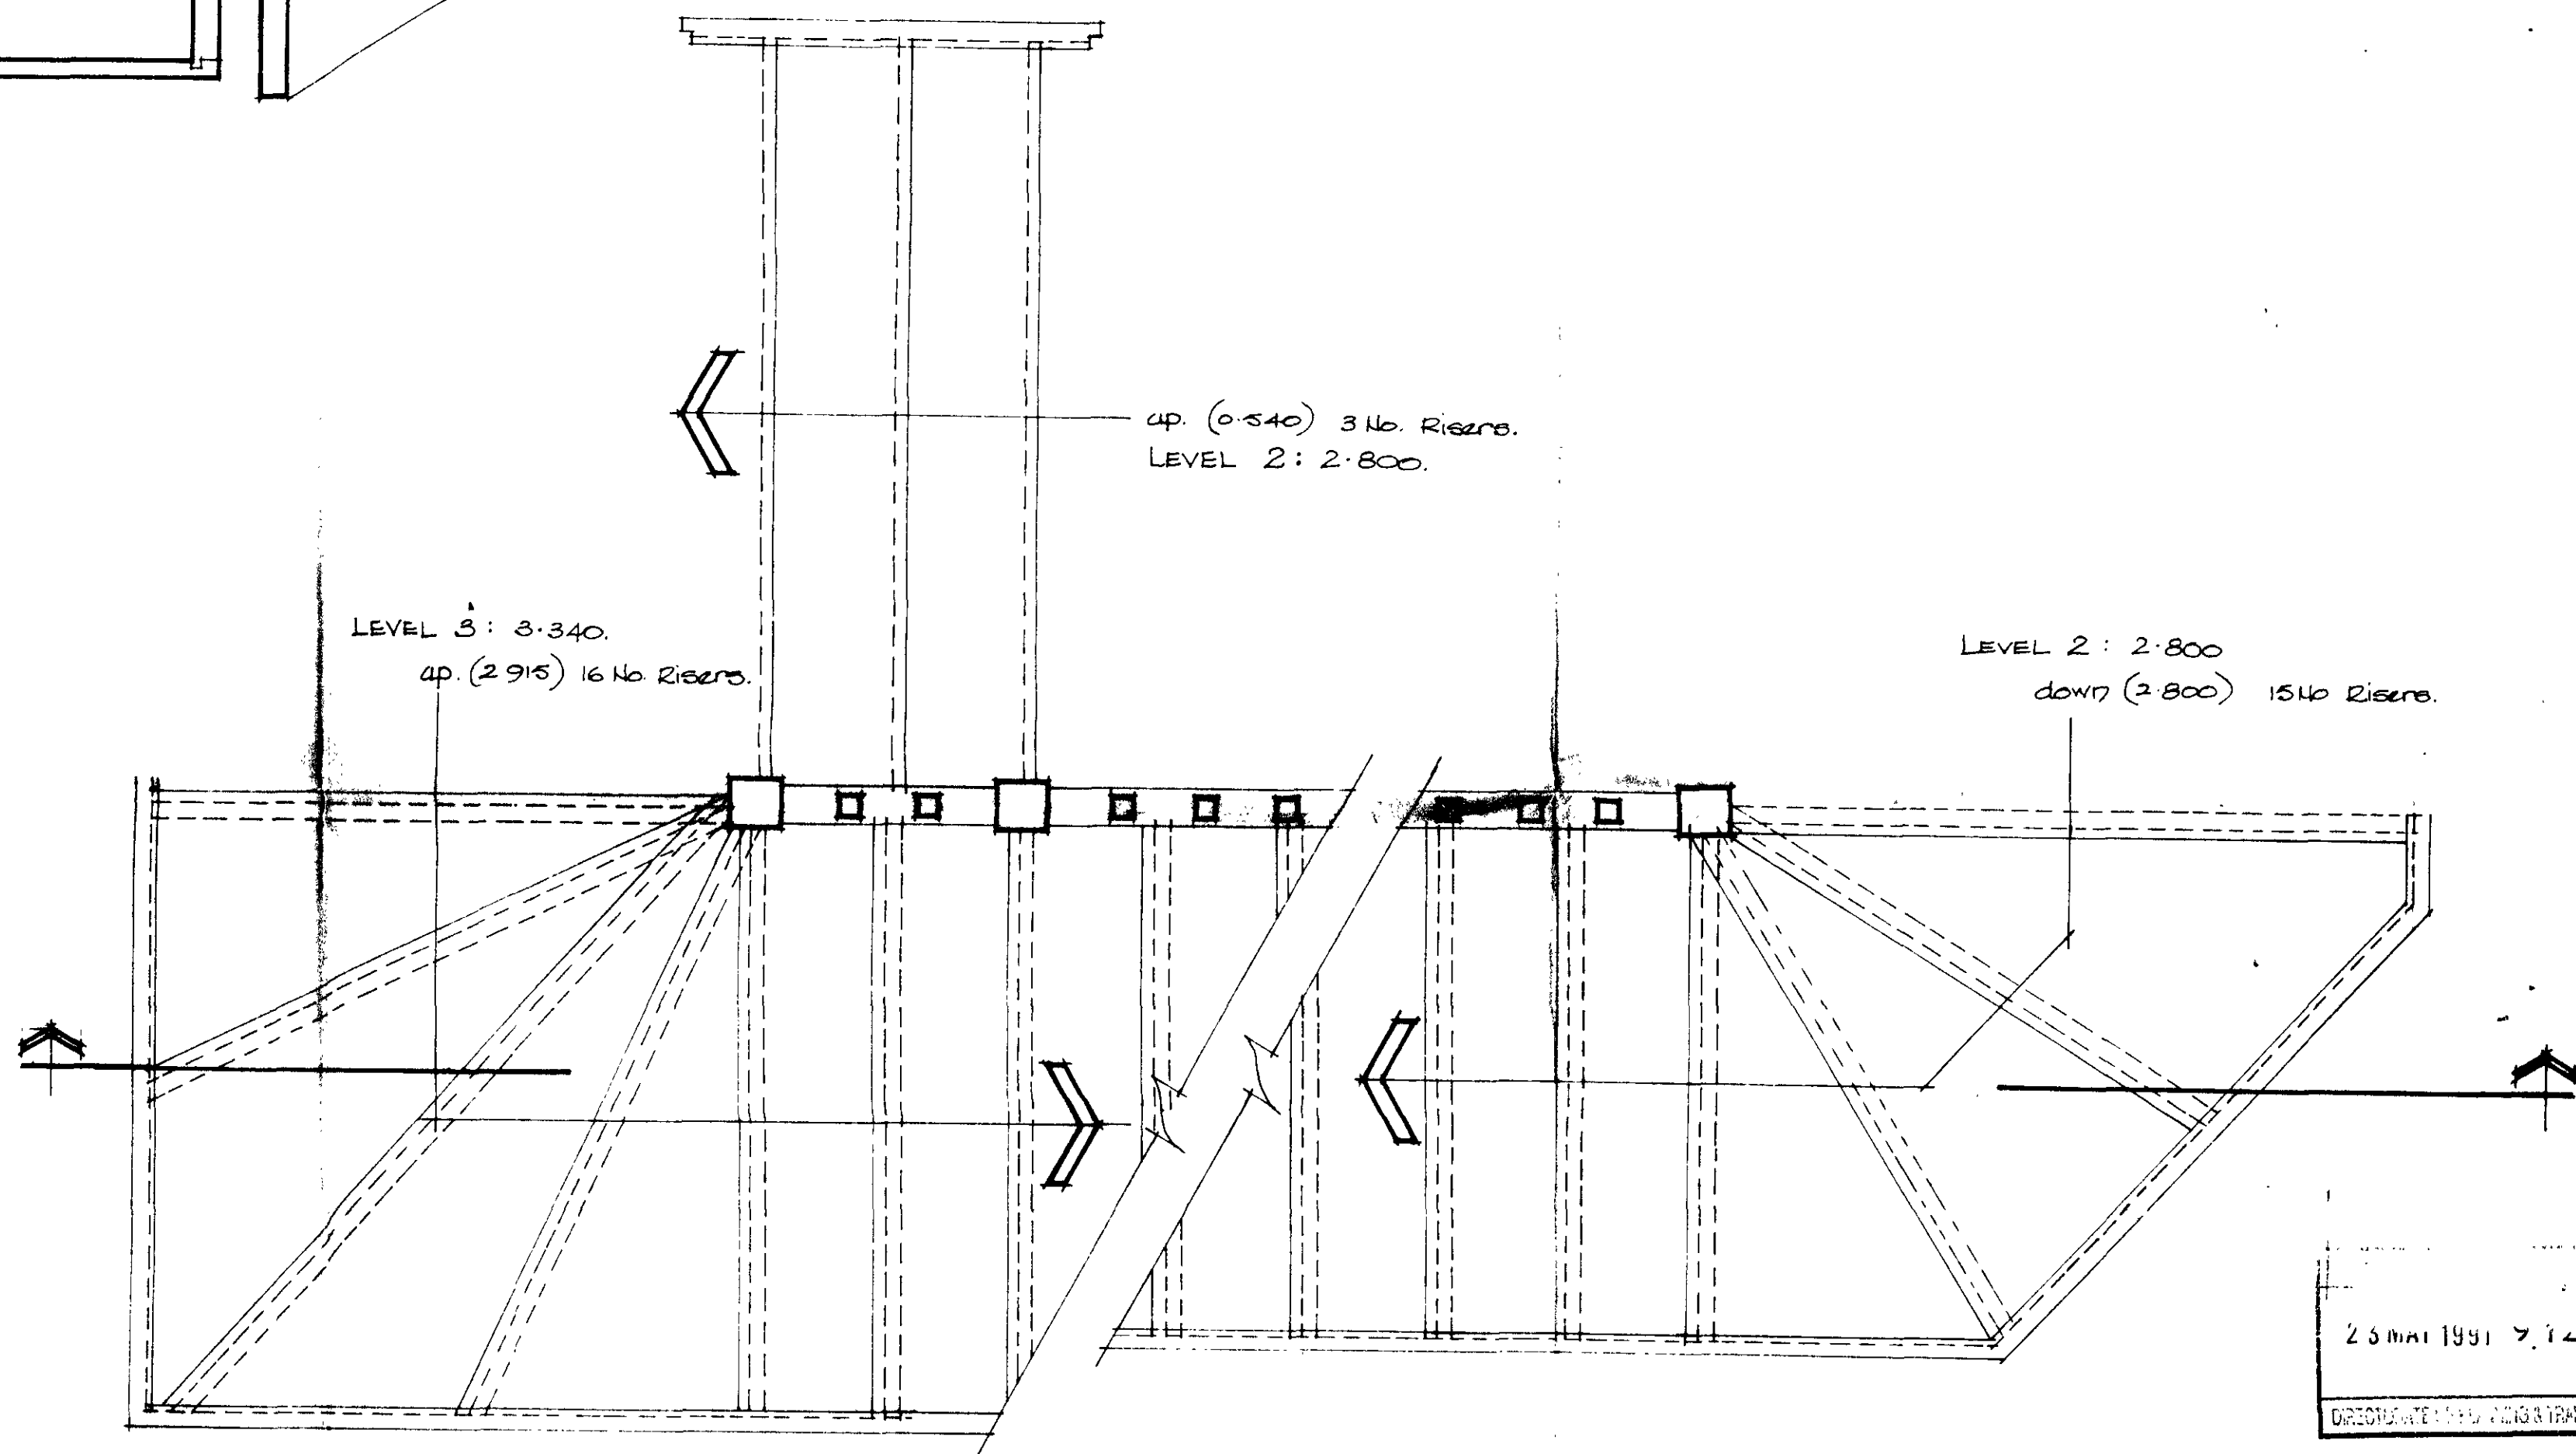

PLAN : first - second floor

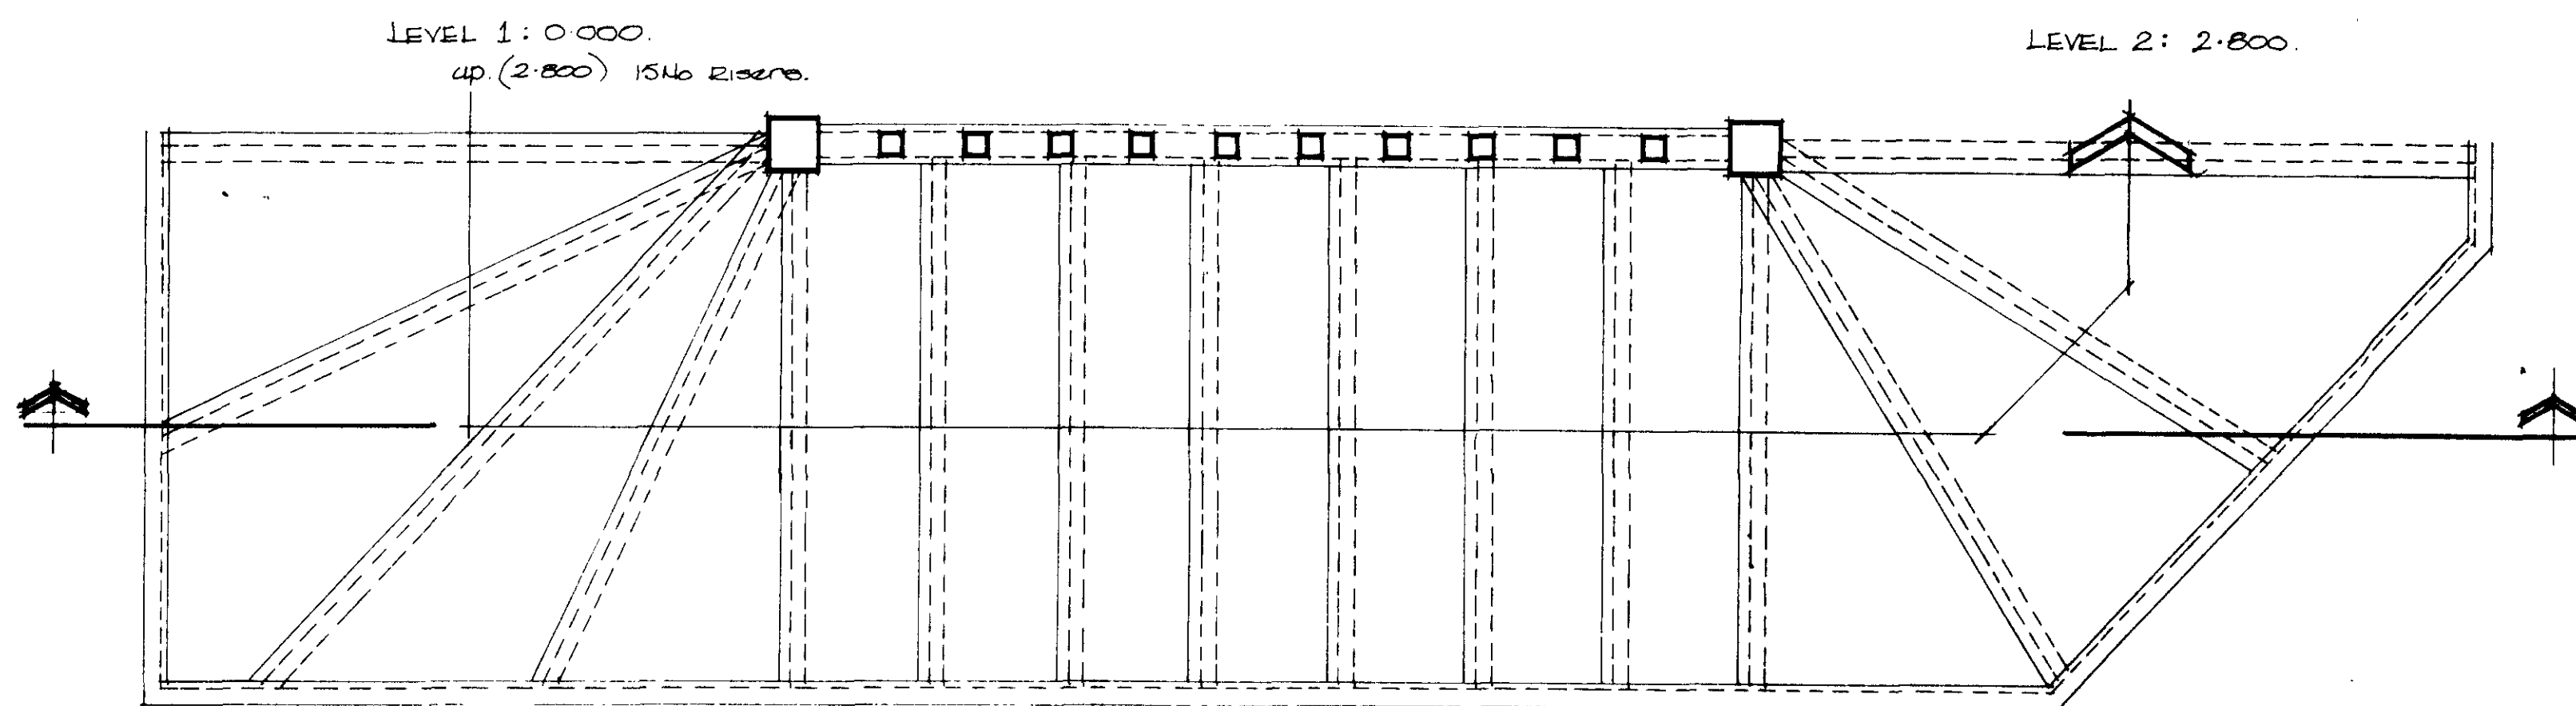

PLAN : ground - first floor

23 MAR 1991 7.12.08  
 ORGANISATION OF ROAD & TRANSPORTATION

REVISIONS  
 CONTRACT  
**87 CHANCERY LANE  
 LONDON**

**KEITH EVANS LTD**  
 CONTRACT FURNITURE  
 BRACKLA INDUSTRIAL ESTATE  
 BRIDGEND MID - GLAM. CF31 2AF.  
 TELEPHONE: 0686 653015.

SCALE	DATE	DRAWN
1-10	23.4.91	R.E.
Drawing No. KEL/01		