

FROGMORE



FROGMORE INVESTMENTS LIMITED

8 MANCHESTER SQUARE
LONDON
W1

Gensler and Associates Architects

Roman House
Wood Street
London EC2
Tel: 071 255 6800
Fax: 071 255 8747

No.	Date	Issue and Revisions	By	Check
08 5015		Moved for Planning	DJR	12

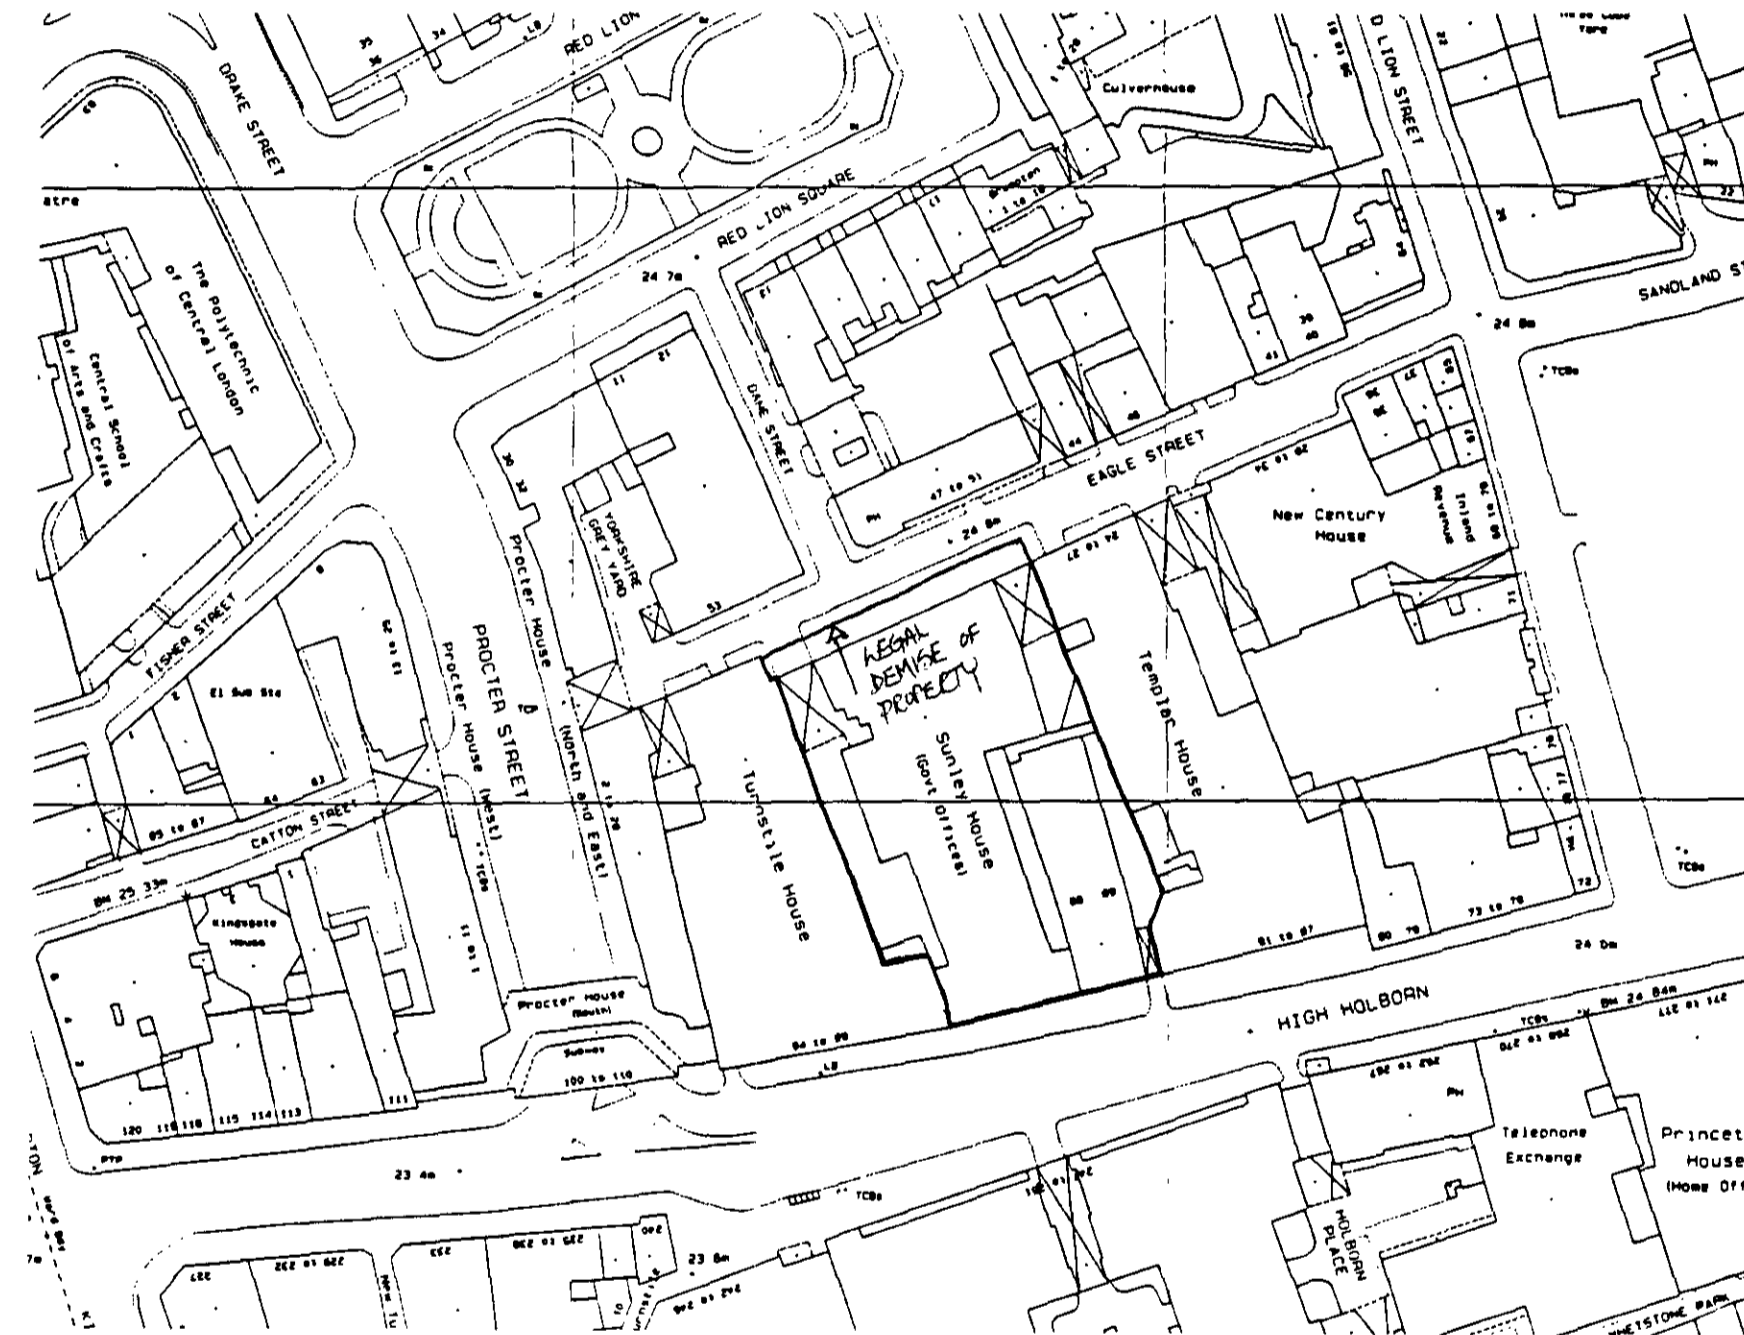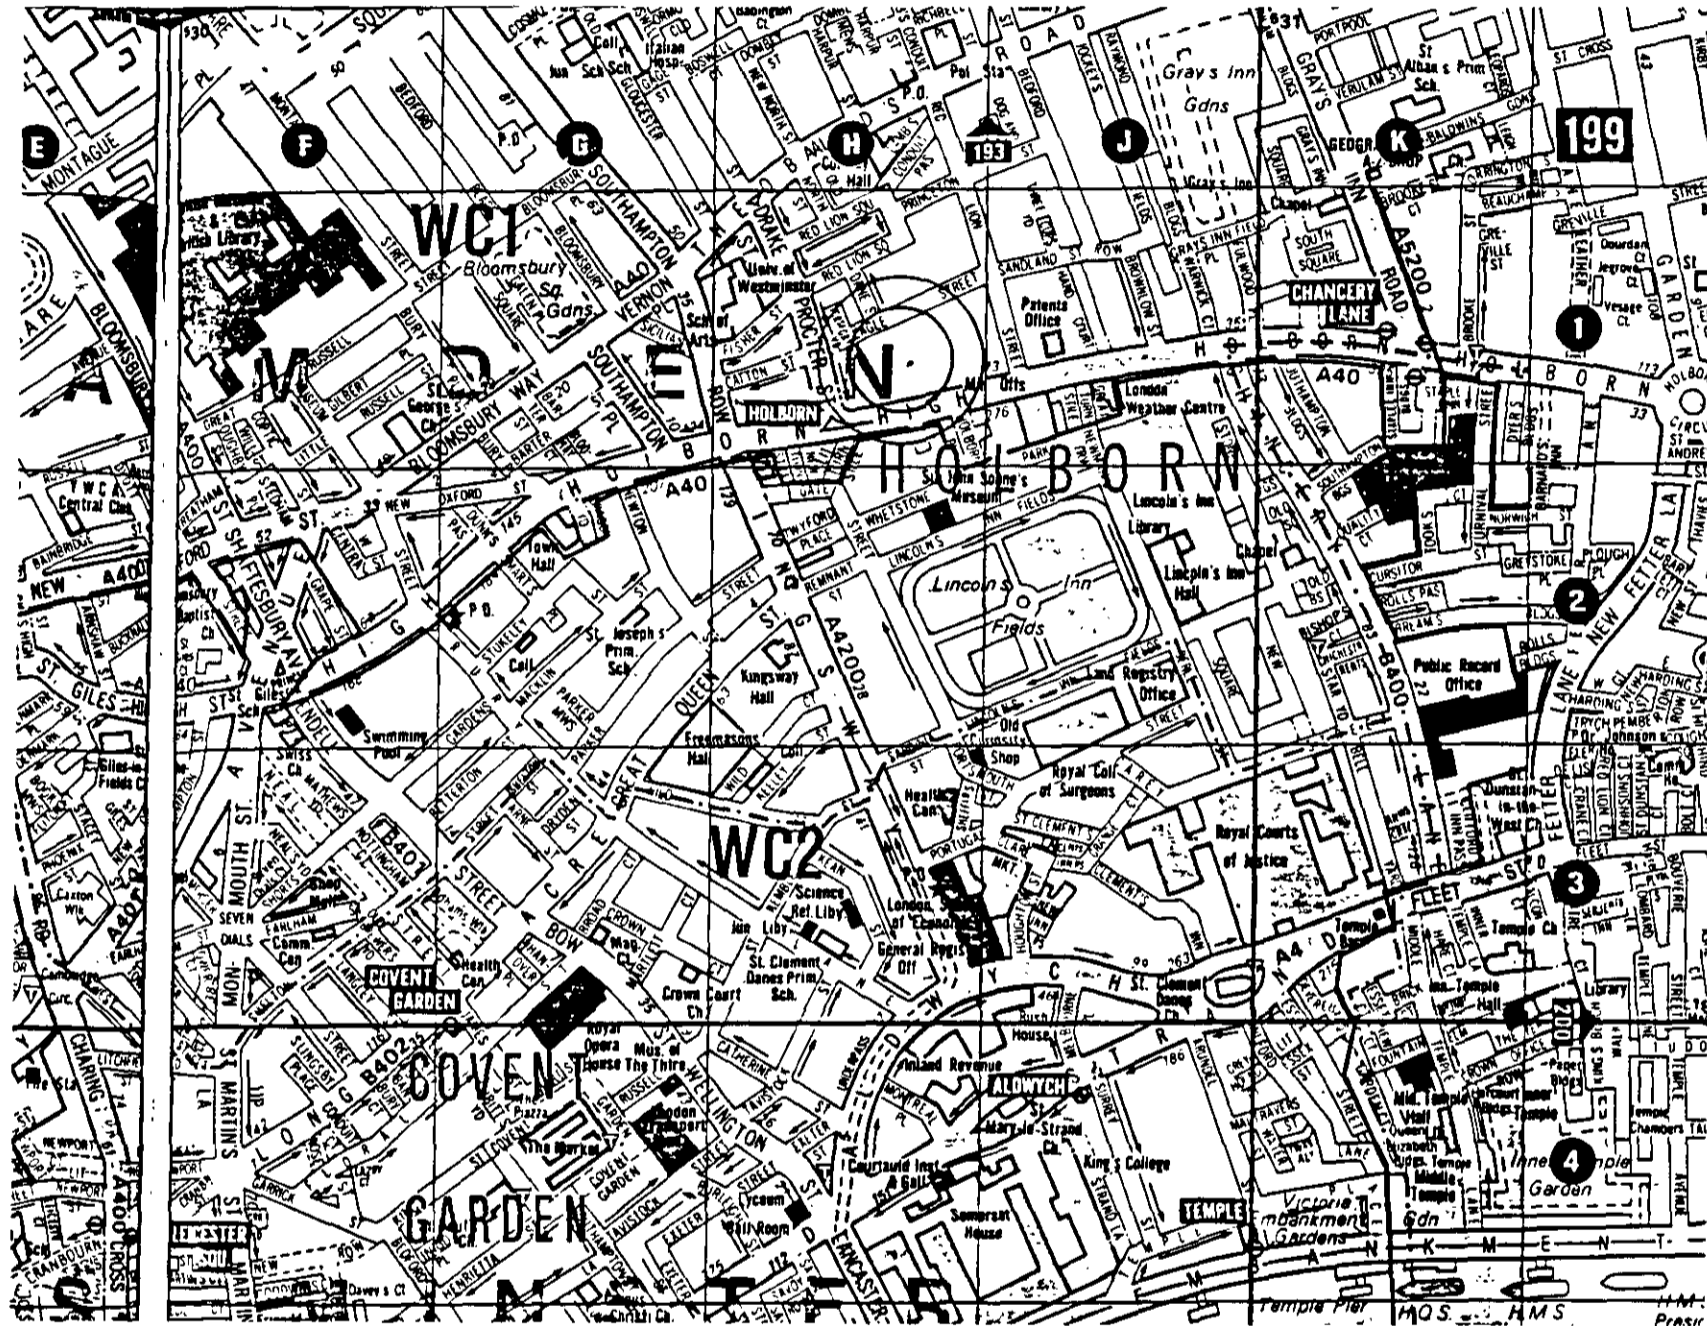

9501729

LOCATION PLAN 1:1250

Project Name: FROGMORE INVESTMENTS LIMITED
BURNIE AND SUNLEY HOUSE
88-93 HIGH HOLBORN
LONDON WC1
Project Number: 08 5015.000
Client/Order: LOCATION PLAN
Plot Name: 81-10.p8

As shown and subject to planning and other statutory requirements, original and approved copies of this document may only be distributed, used or altered without written consent of the architect.

A1.10