
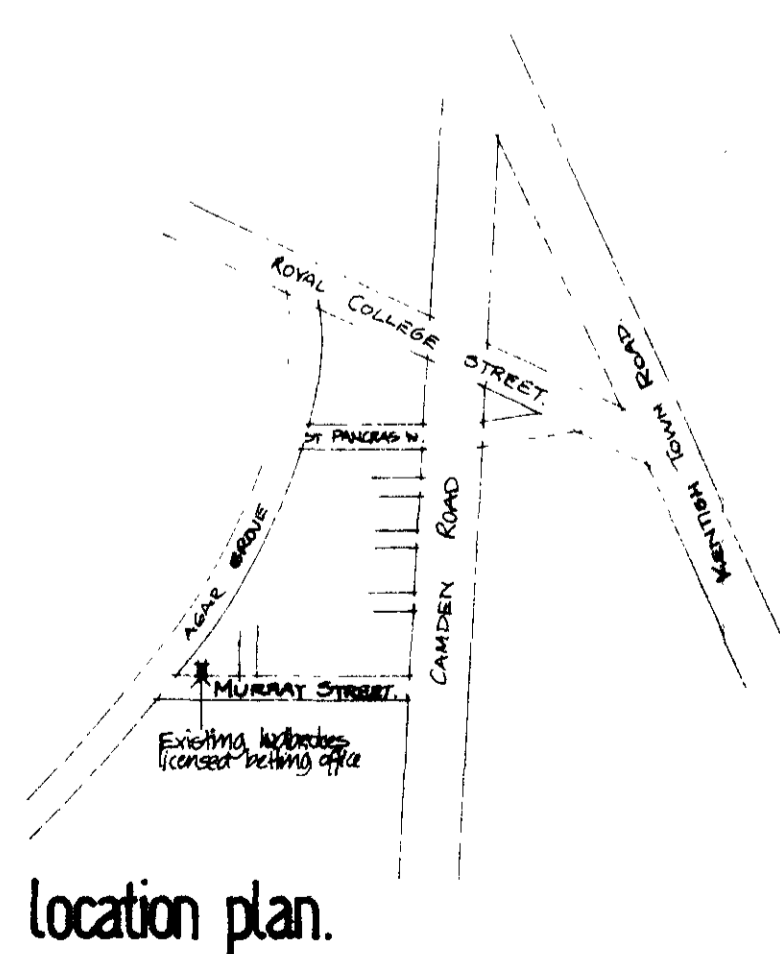


NOTES

### NOTE TO CONTRACTORS

THIS DRAWING MUST BE  
READ IN CONJUNCTION  
WITH LADBROKES  
STANDARD SPECIFICATION

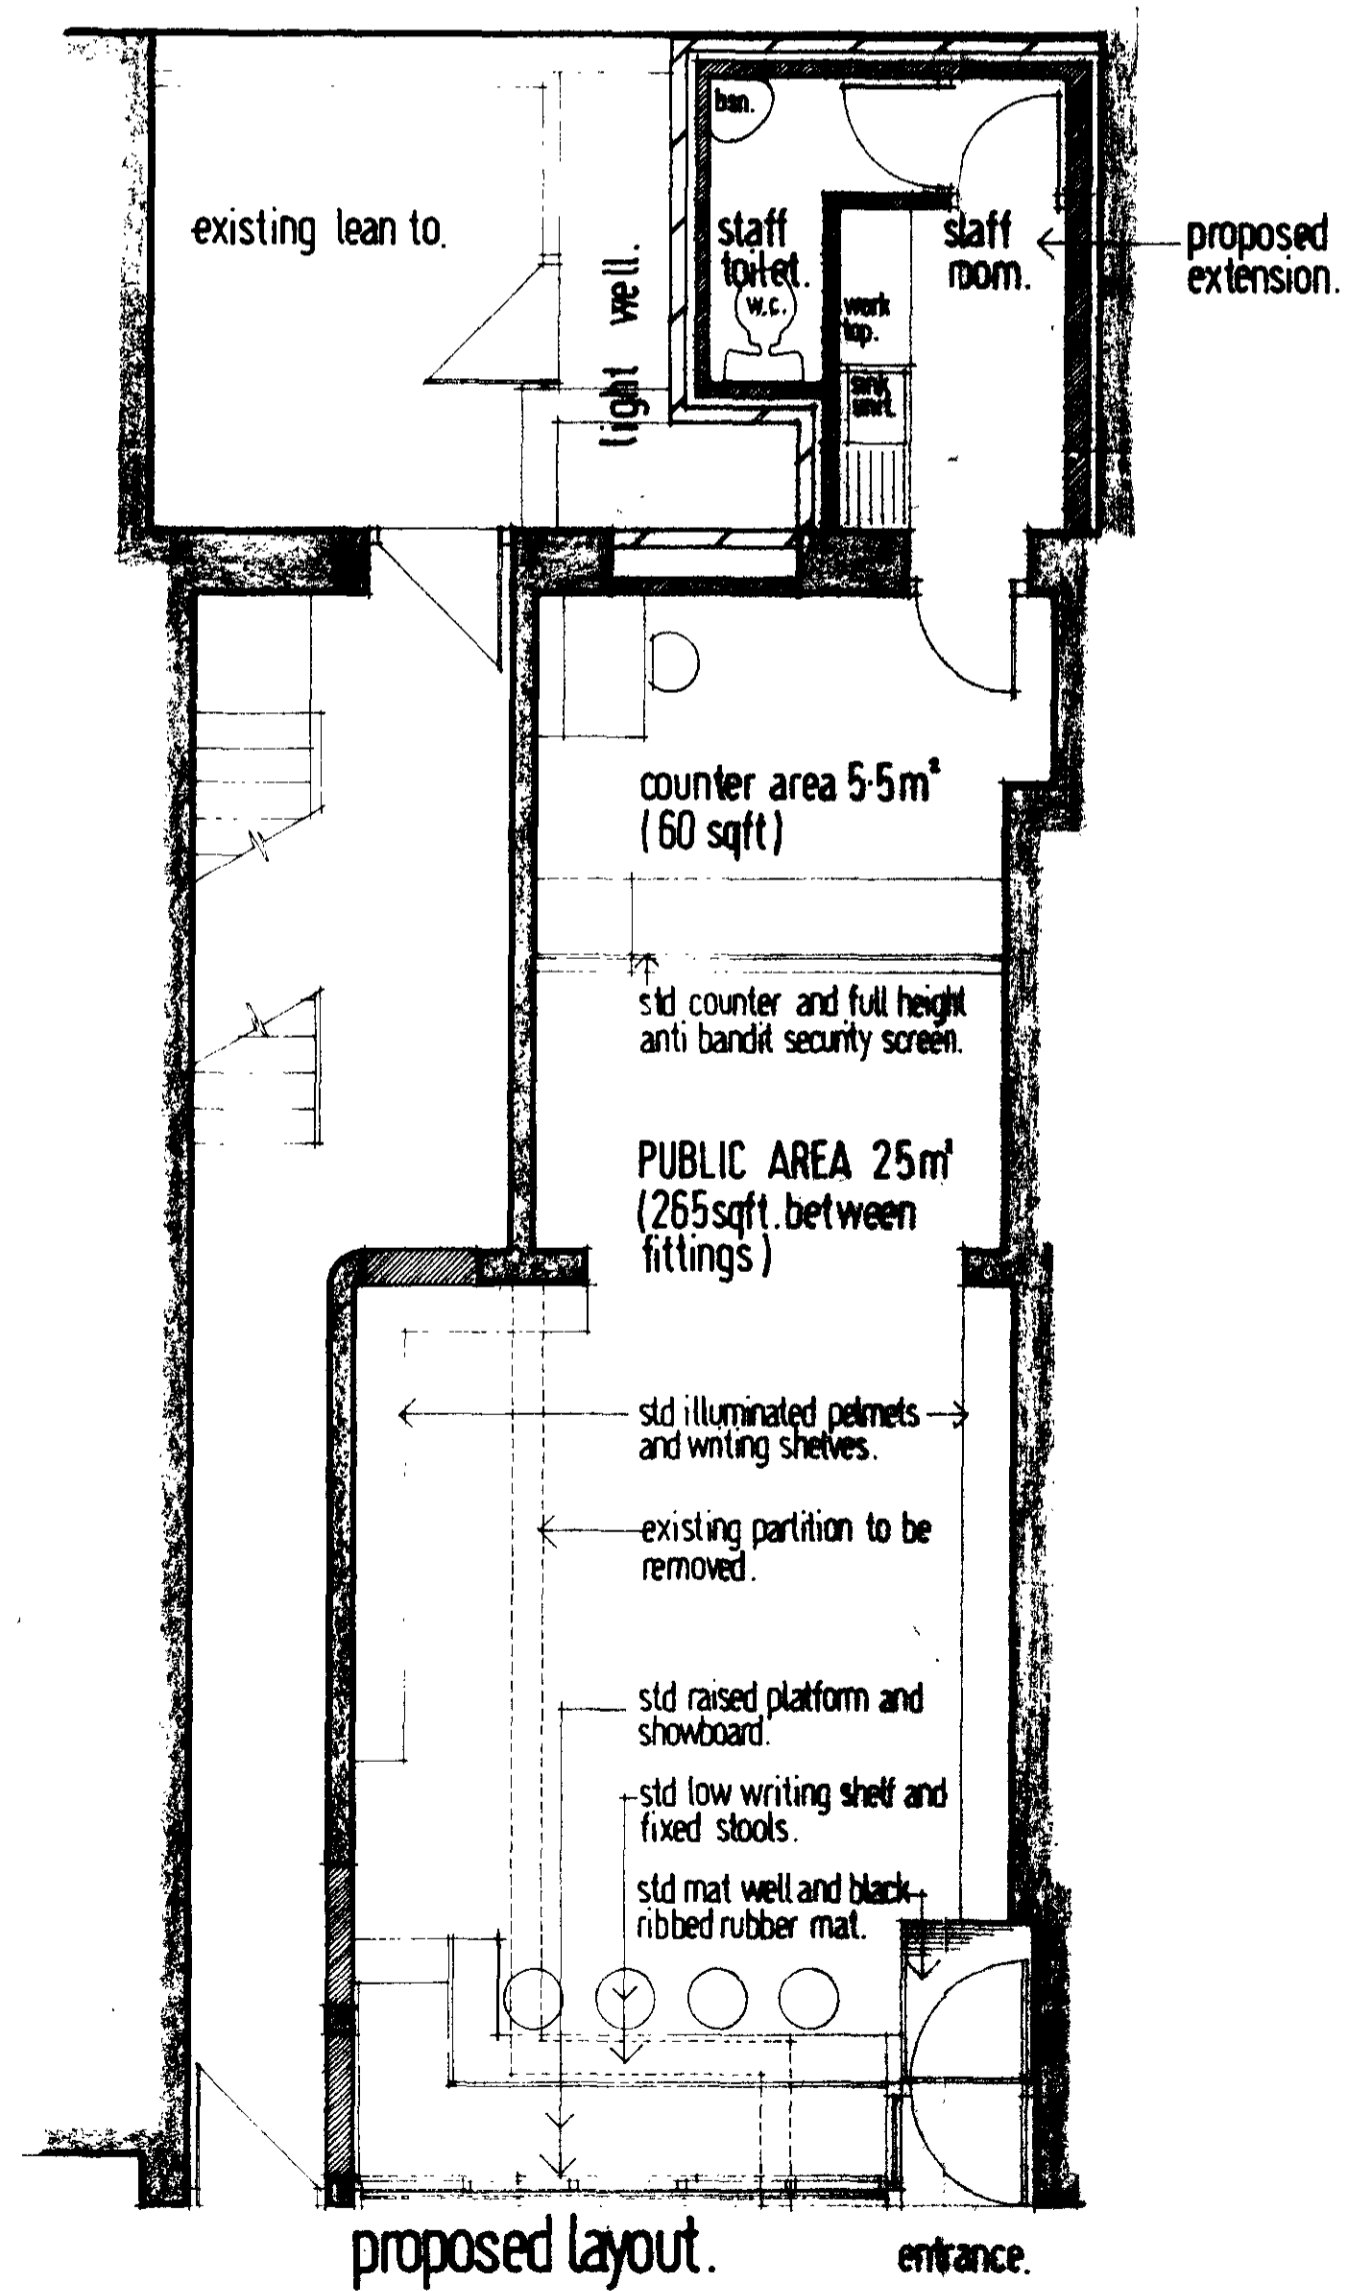

1/H13/10/10/27330.



TITLE  
proposed extension and alterations to an existing  
licensed betting office at  
1a, MURRAY STREET,  
LONDON NW1.

LONDON BOROUGH OF CAMDEN  
TOWN AND COUNTRY PLANNING ACTS

16 JAN 1979

PLANS APPROVED  
ON BEHALF OF THE COUNCIL

CRSE COPY.

DRAWN	DATE	SCALE
k.s.	sept '78.	1:50
DRAWING NUMBER	DATE	AREA MANAGER APPROVED:
602/1.		

ESTATES DEPT