

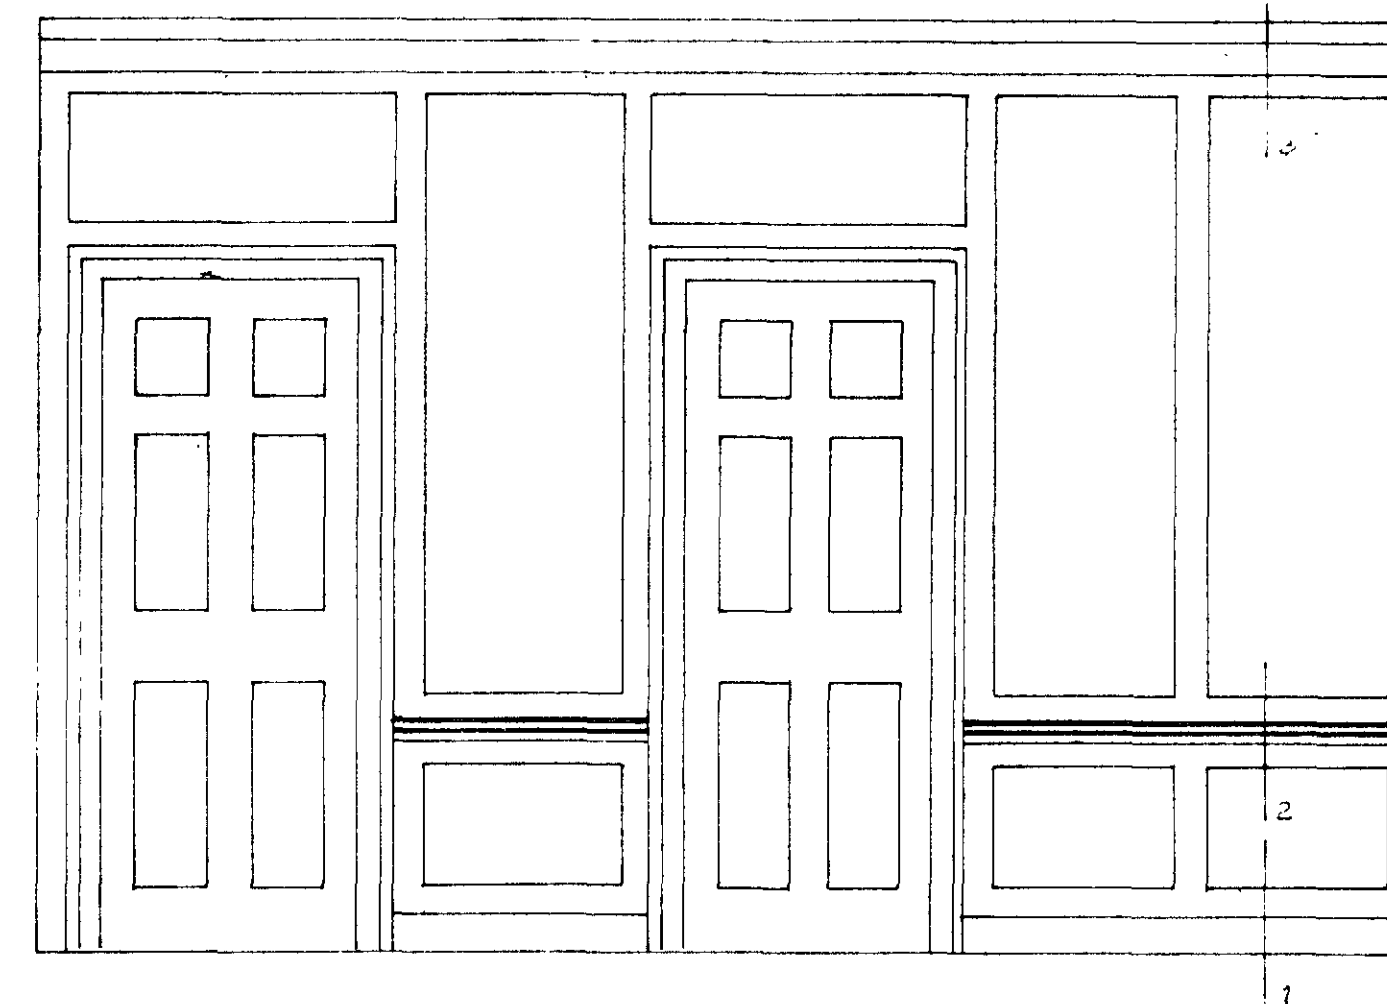
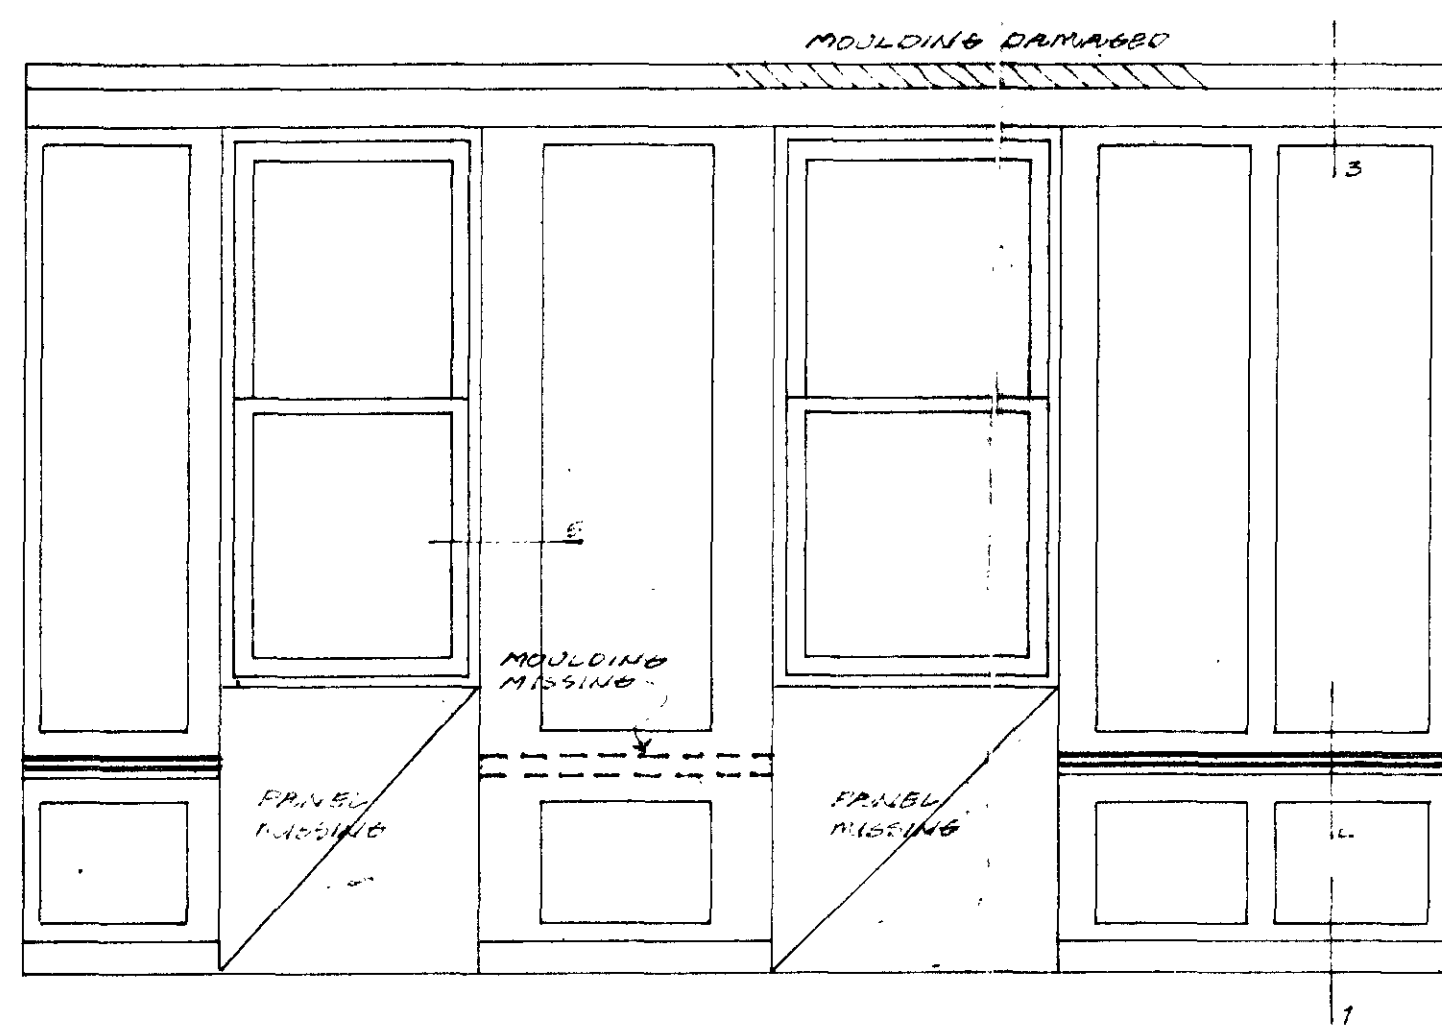
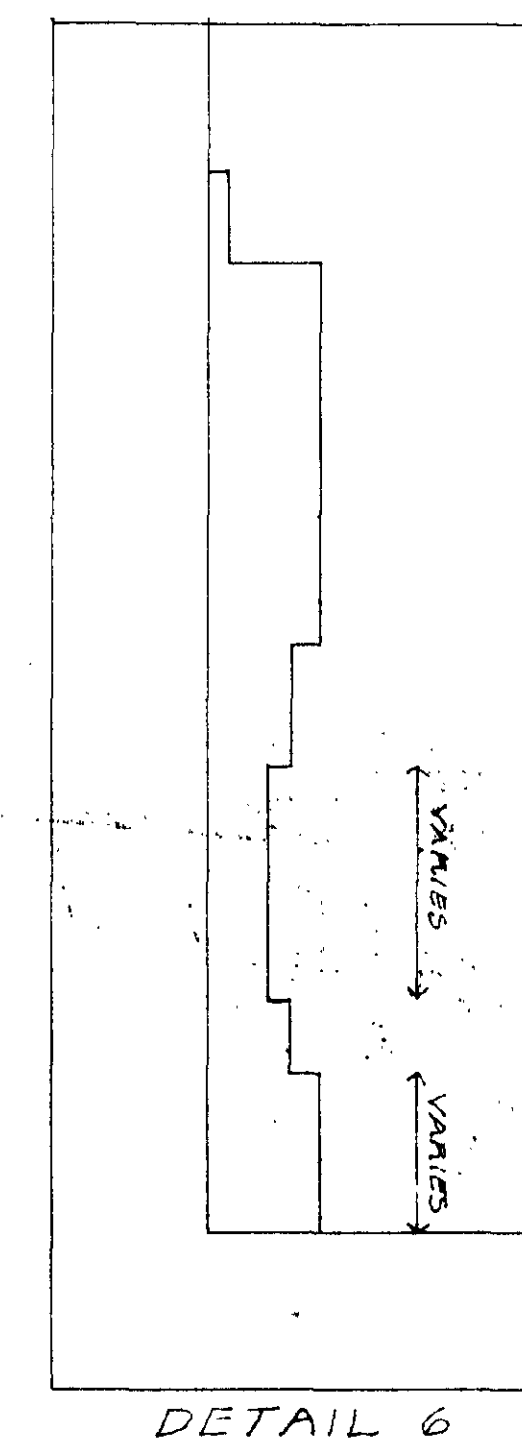
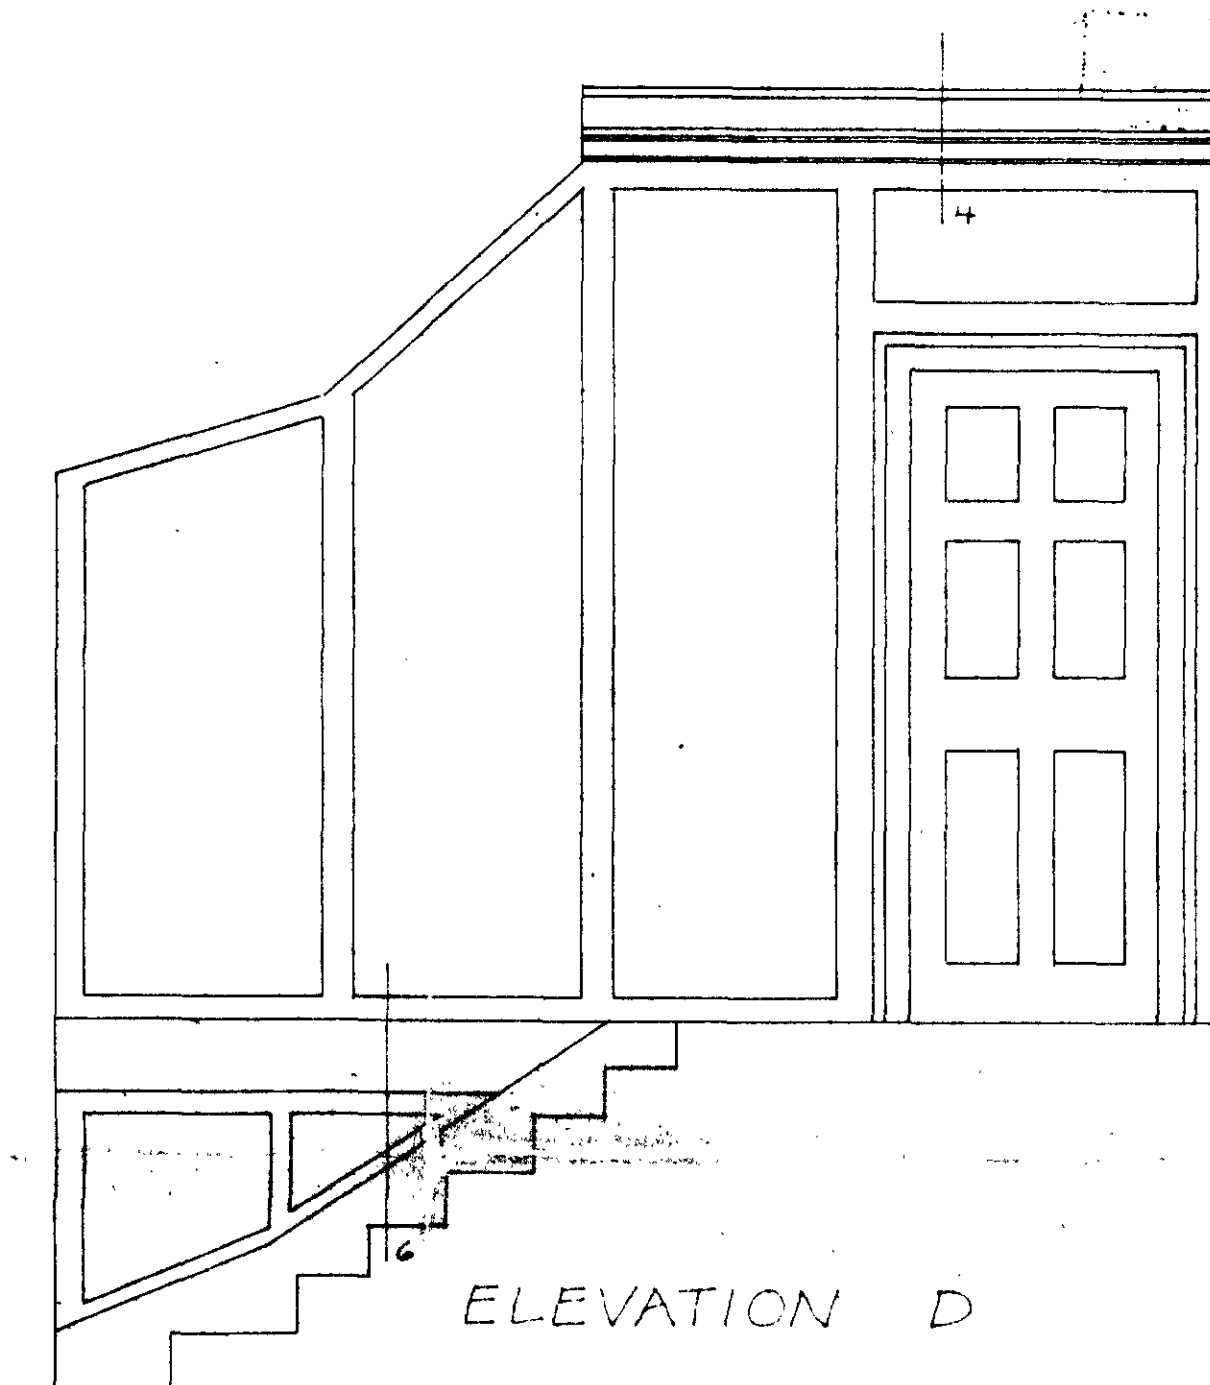
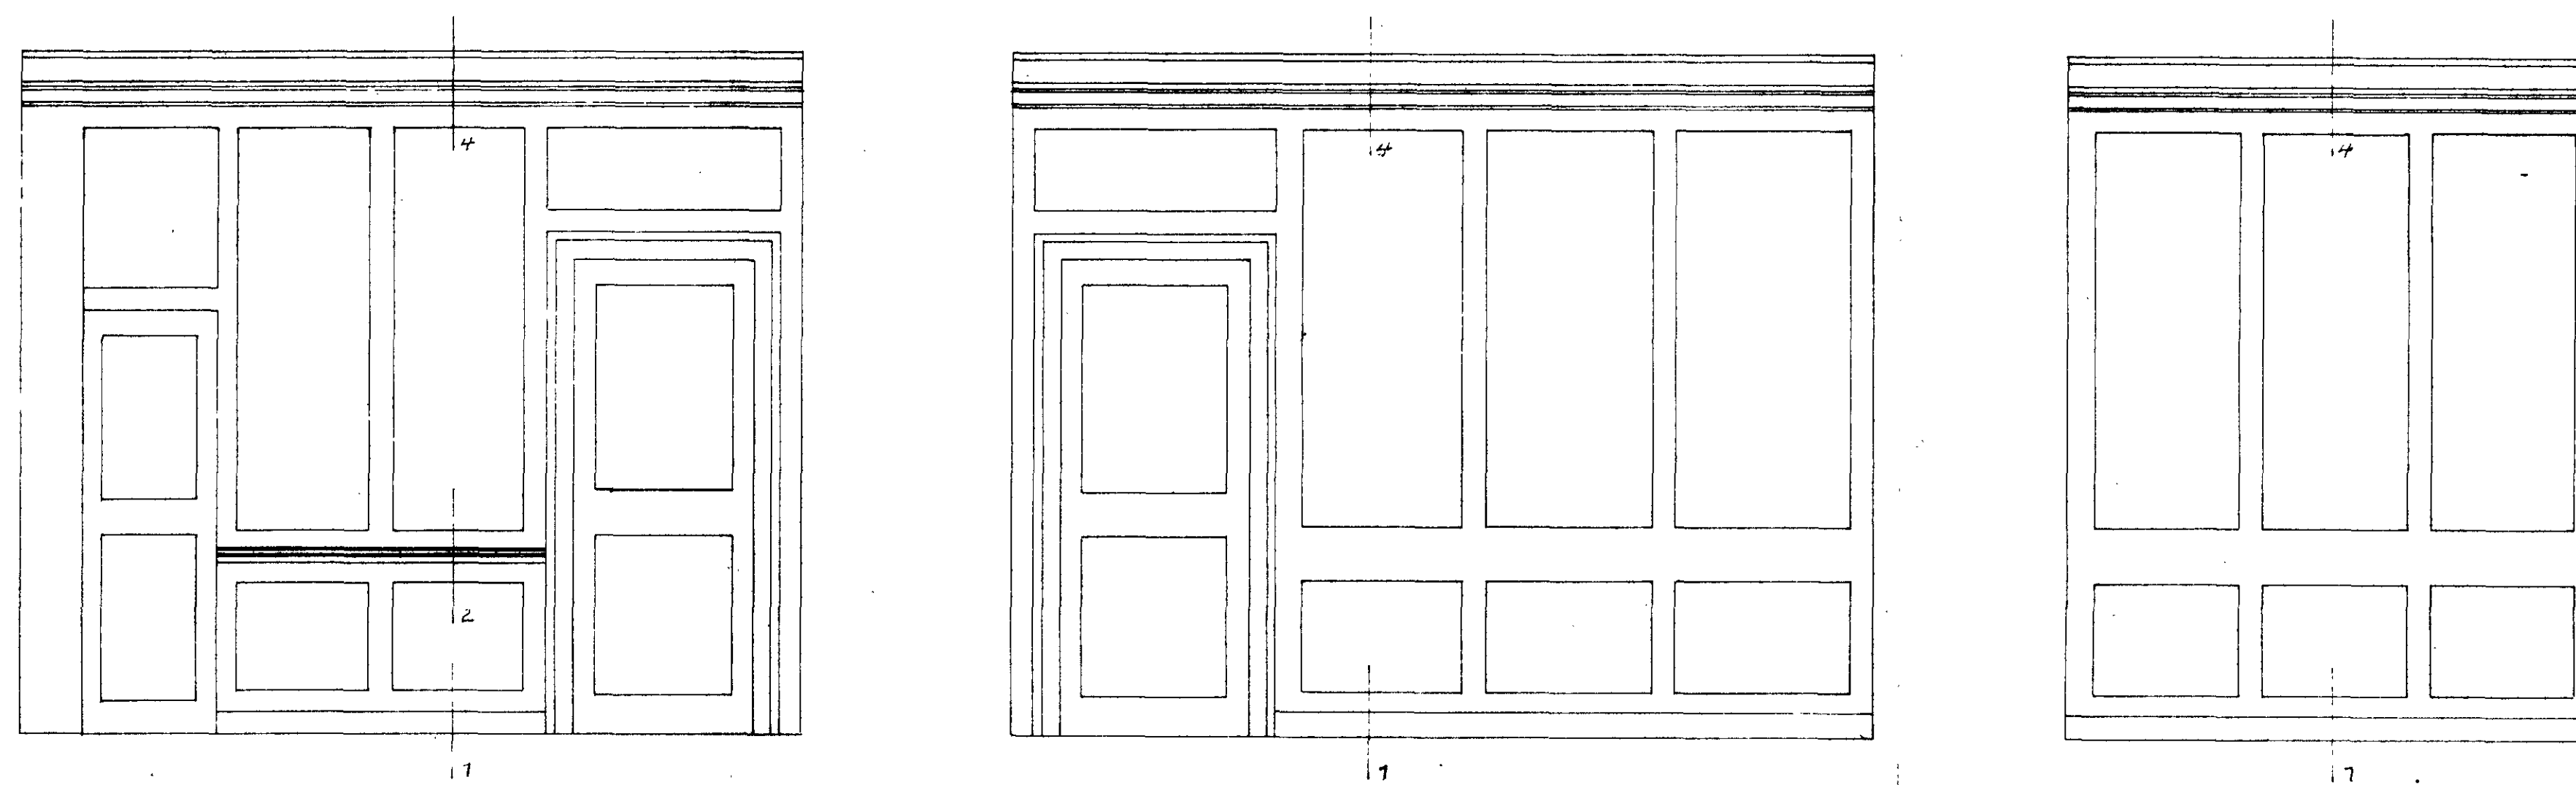


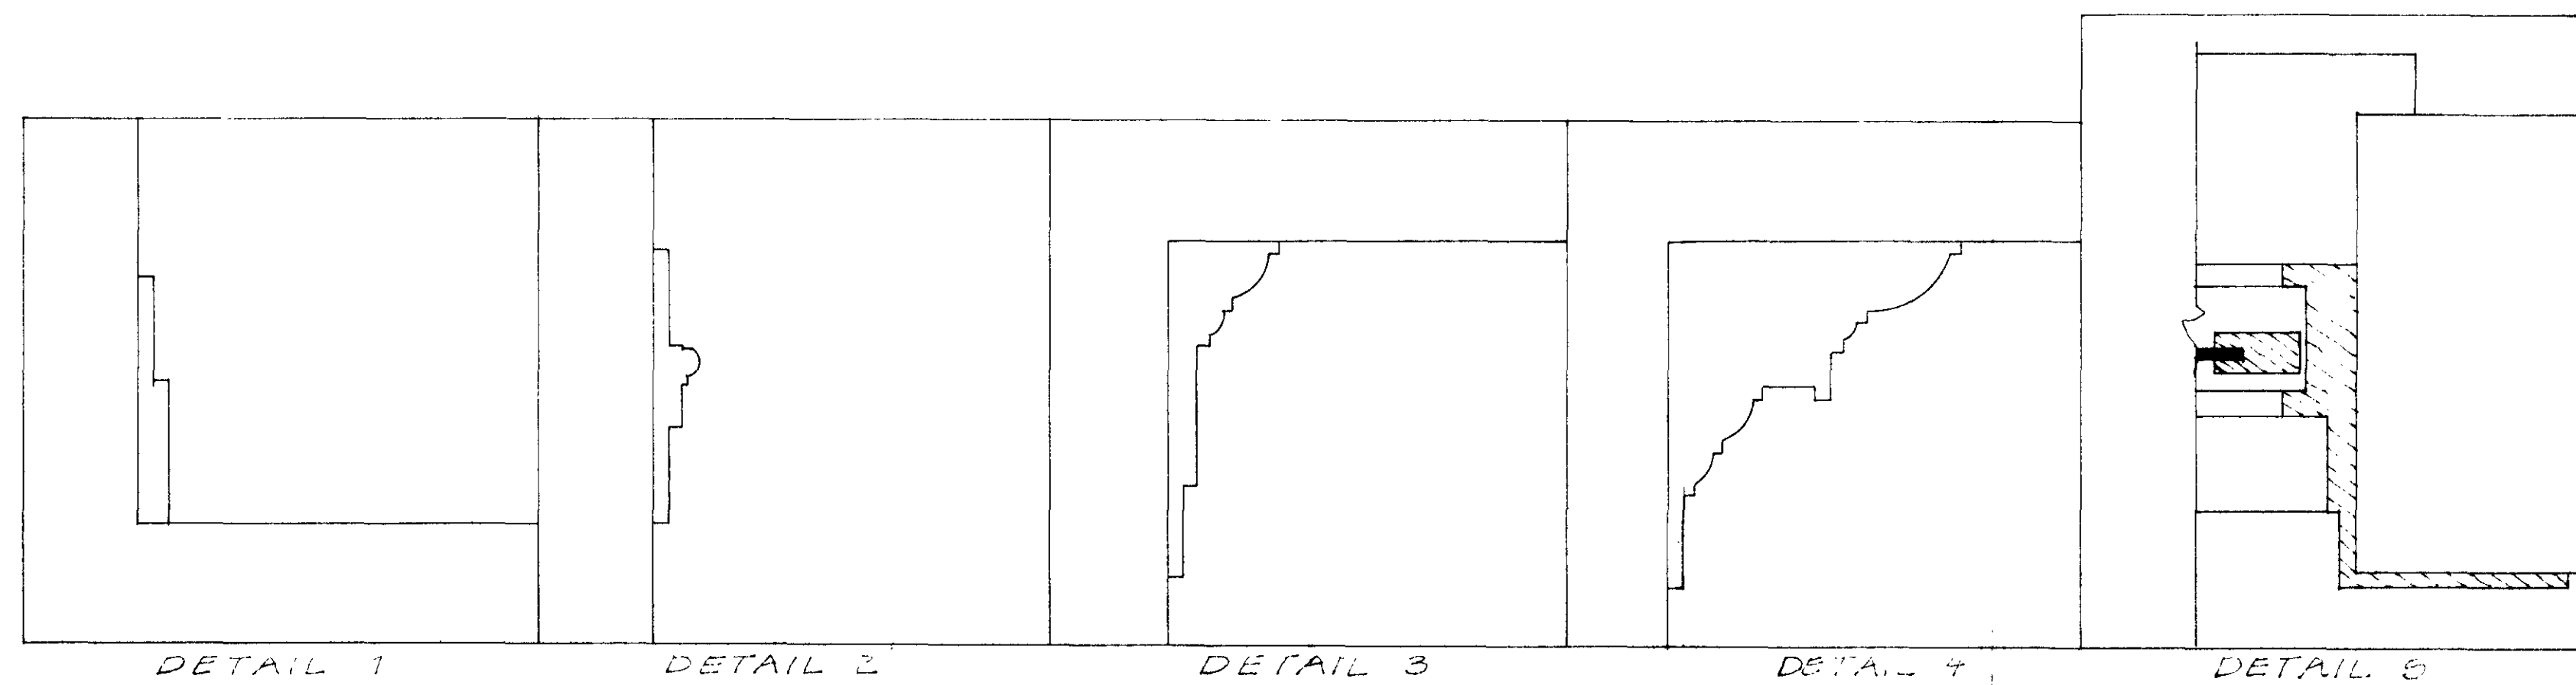

*ALL DOORS 30mm THICK W PANELS

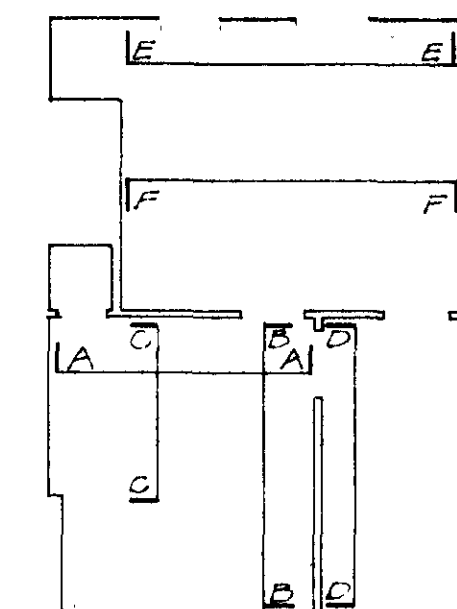


KEY PLAN


LONDON BOROUGH OF CAMDEN
TOWN AND COUNTRY PLANNING ACTS
INSET 19 MAY 1982
PLANS APPROVED
ON BEHALF OF THE COUNCIL

CTP/P14/58/A/HB 280


NO	REVISION	DATE
1	TERRY FARRELL PARTNERSHIP ARCHITECTS, DESIGNERS AND TOWN PLANNERS 8 PADDOCK STREET LONDON W1M 0BN TEL 01 407 2041	
JOB		
TITLE INTERIOR ELEVATIONS FIRST FLOOR 49 MONMOUTH STREET DRAWING NO		
CC/SU/154		
DATE FEB 82 SCALE 1/25/75		
DO NOT SCALE ALL DIMENSIONS TO BE CHECKED ON SITE THIS DRAWING IS COPYRIGHT		

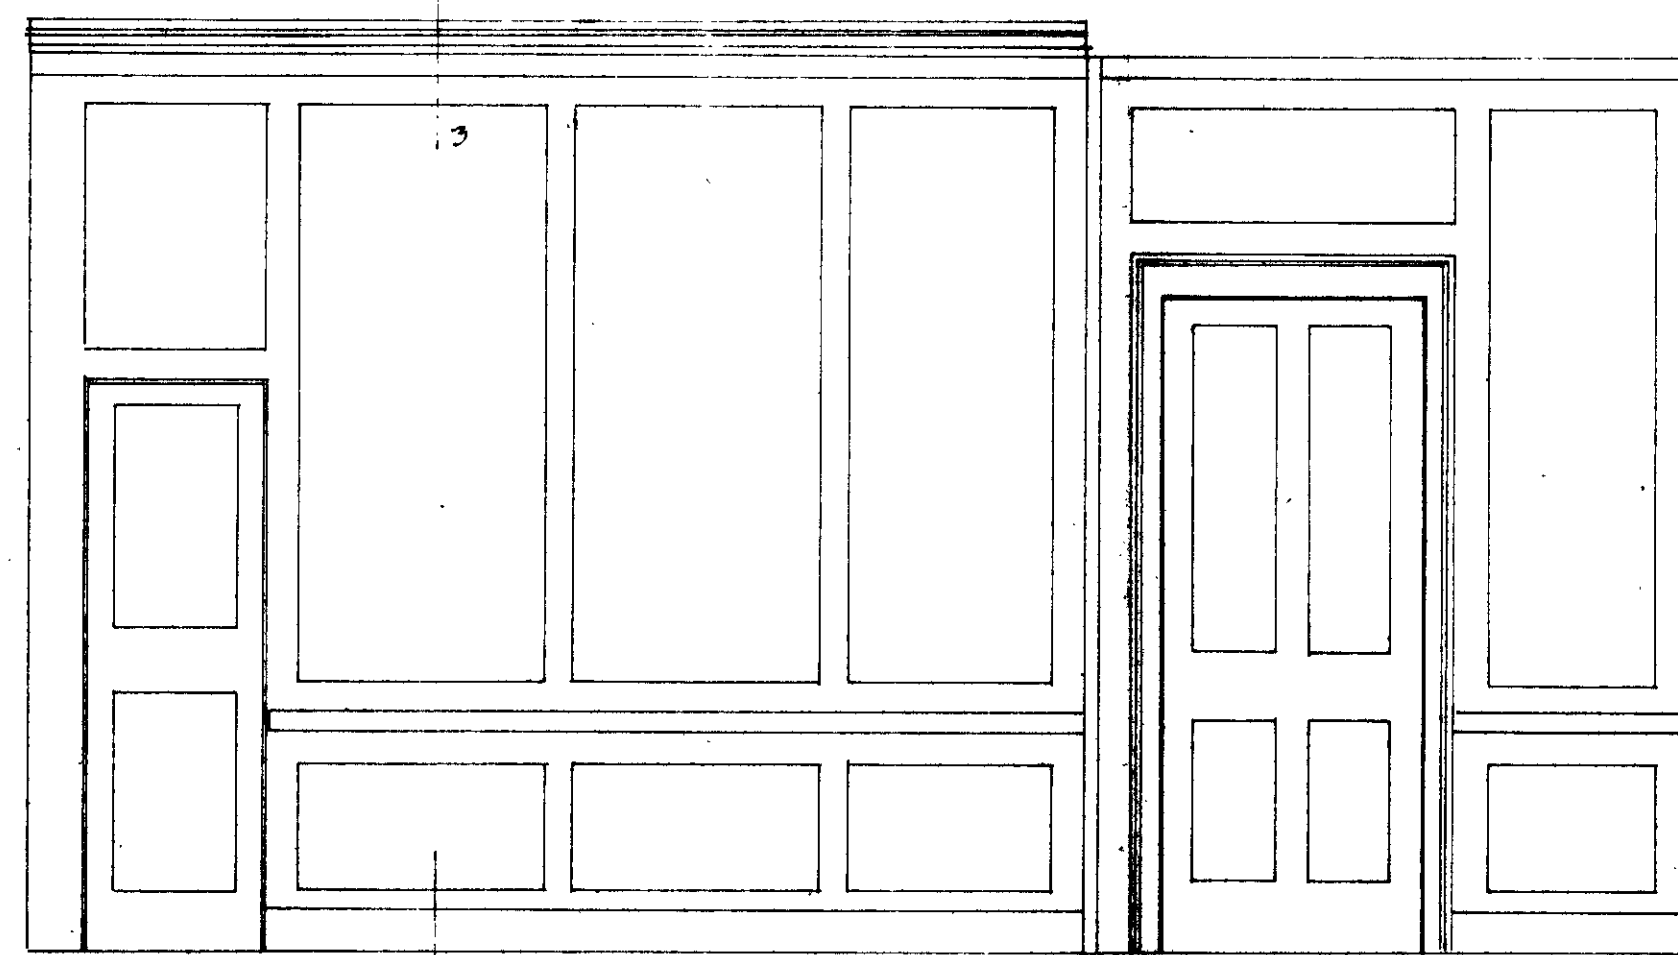

ELEVATION A

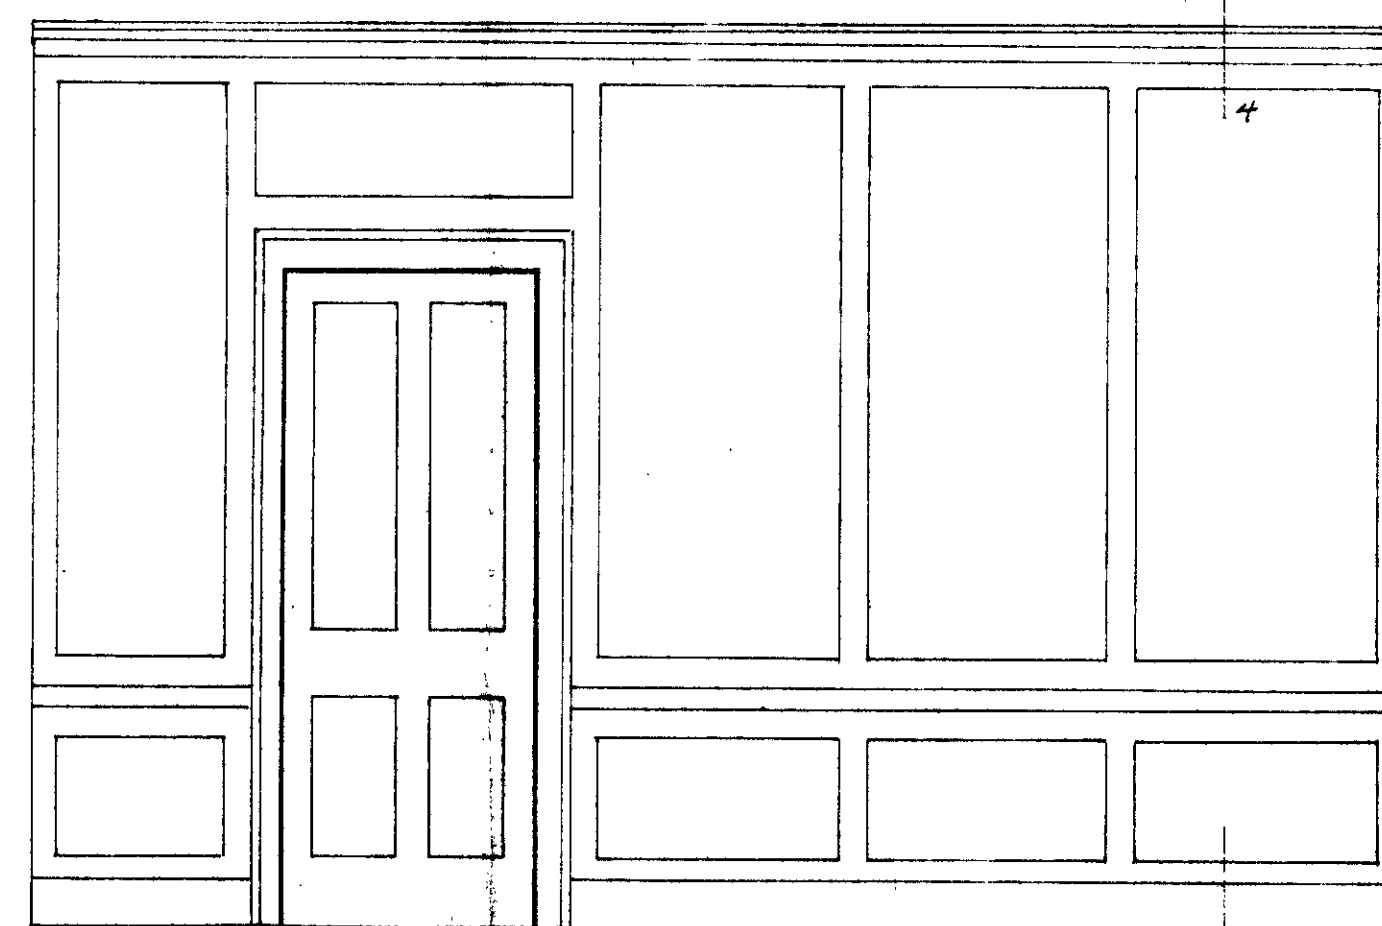


ELEVATION B

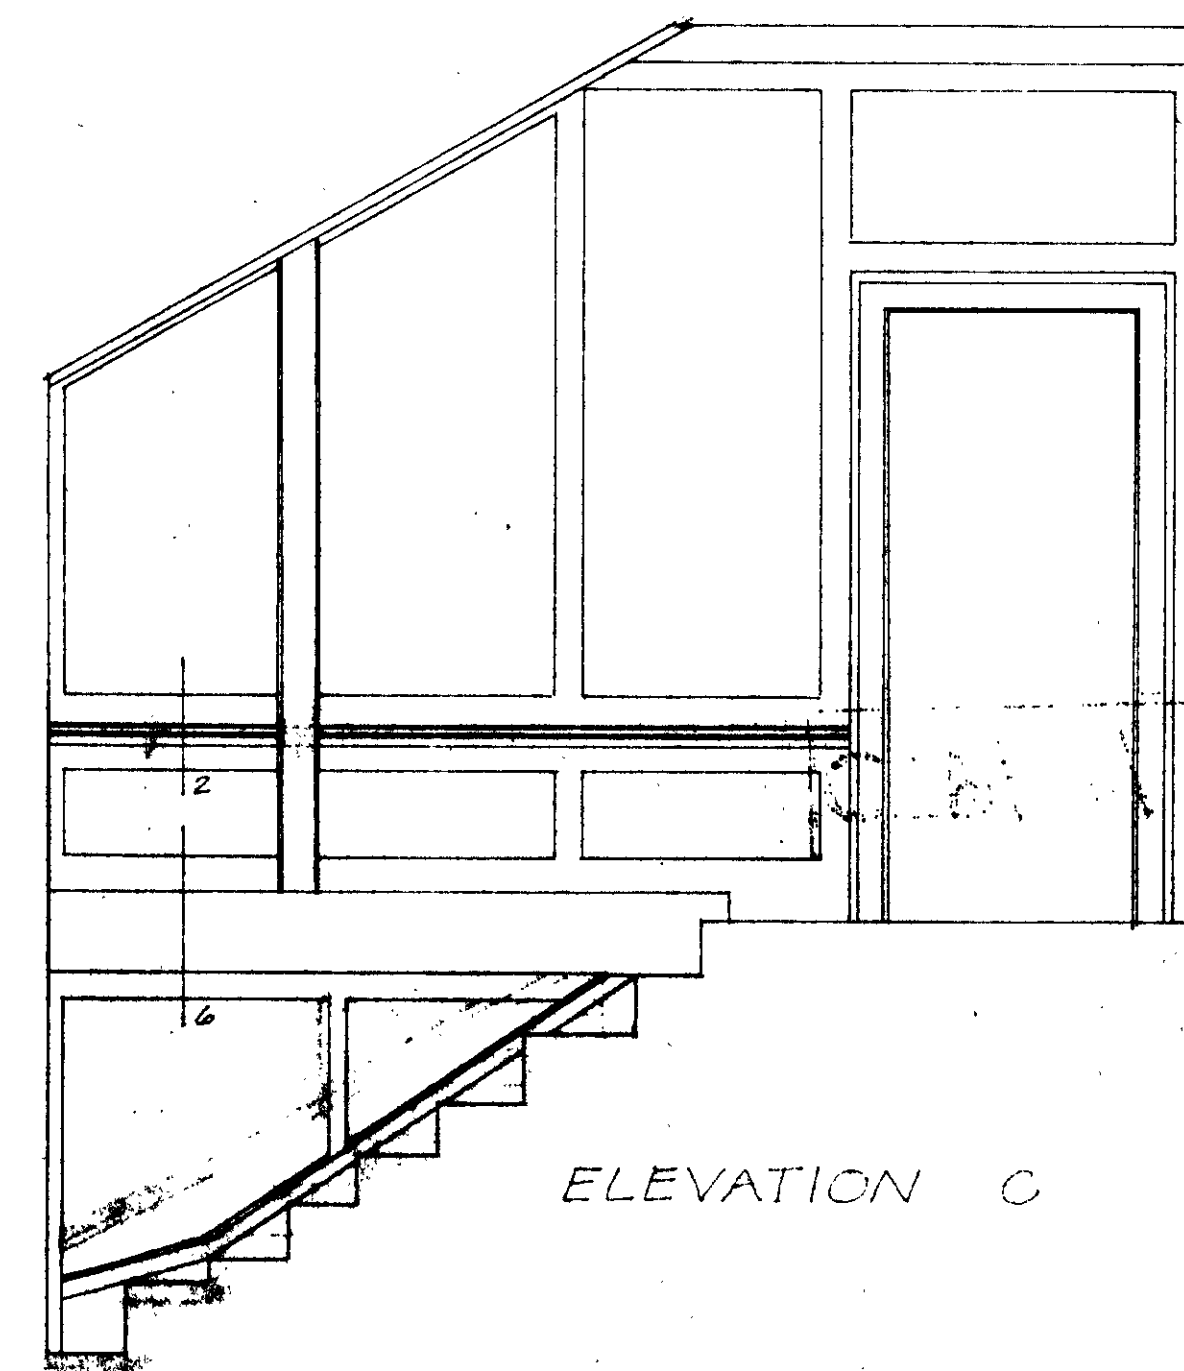


ELEVATION C




ELEVATION D

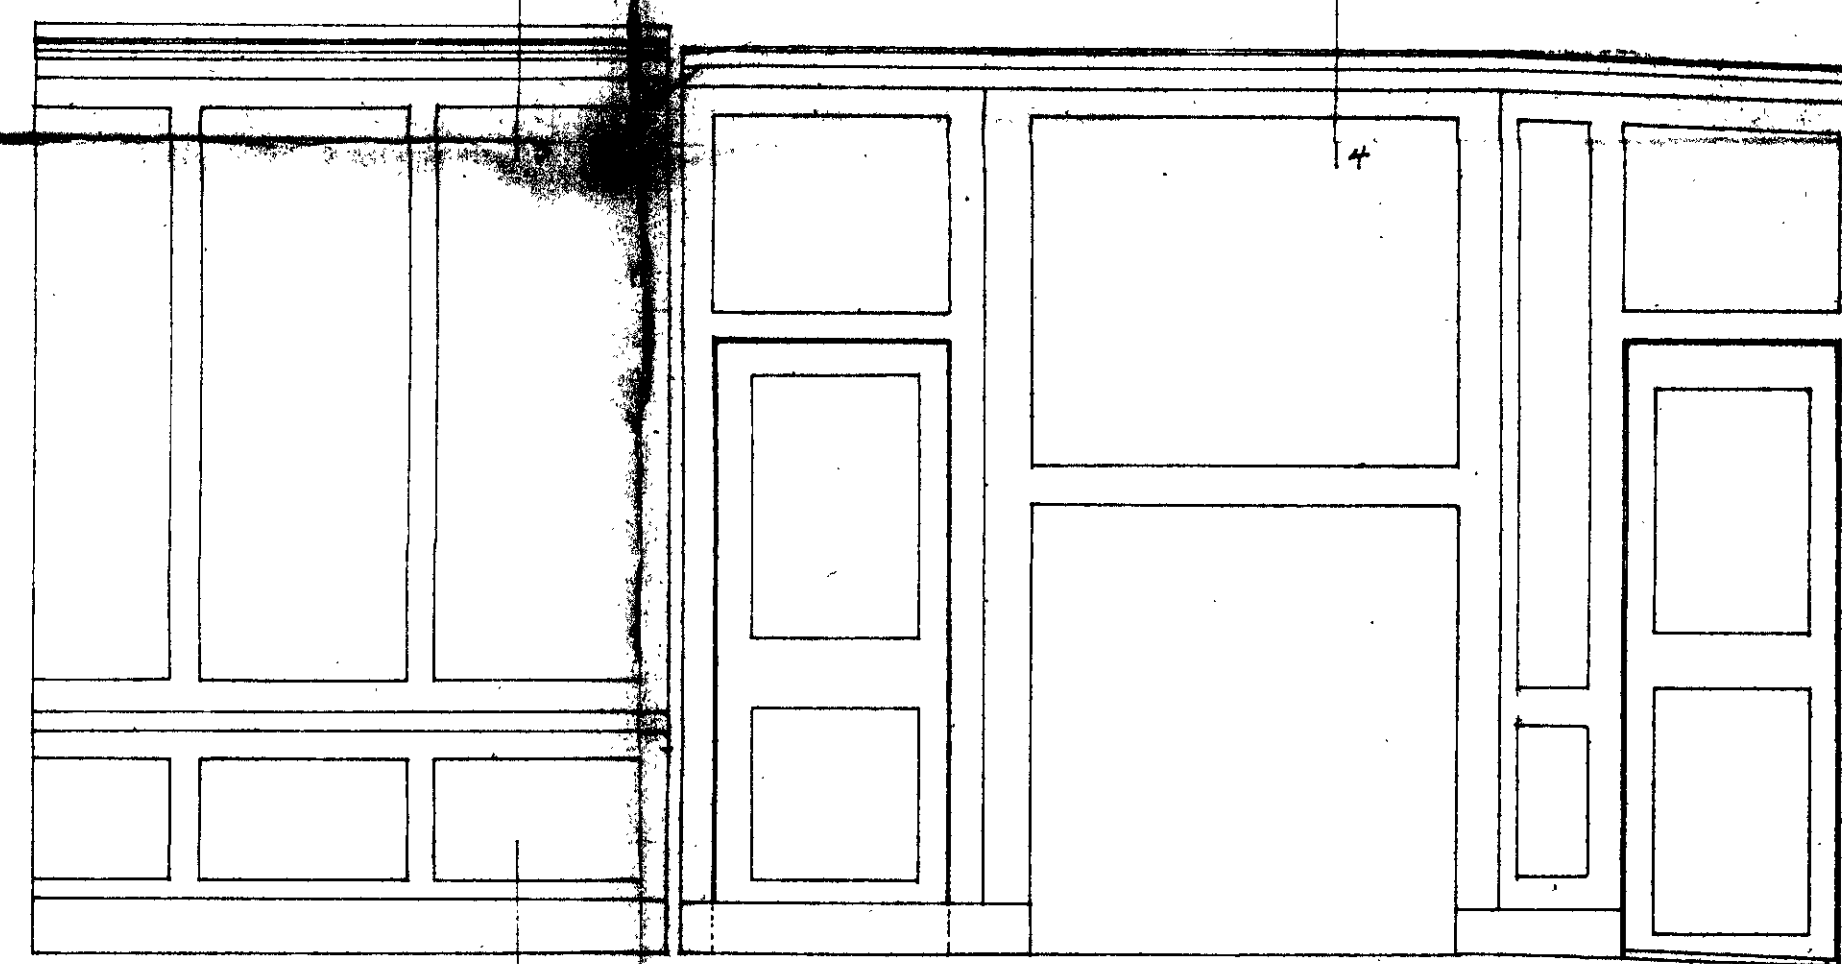

ELEVATION E

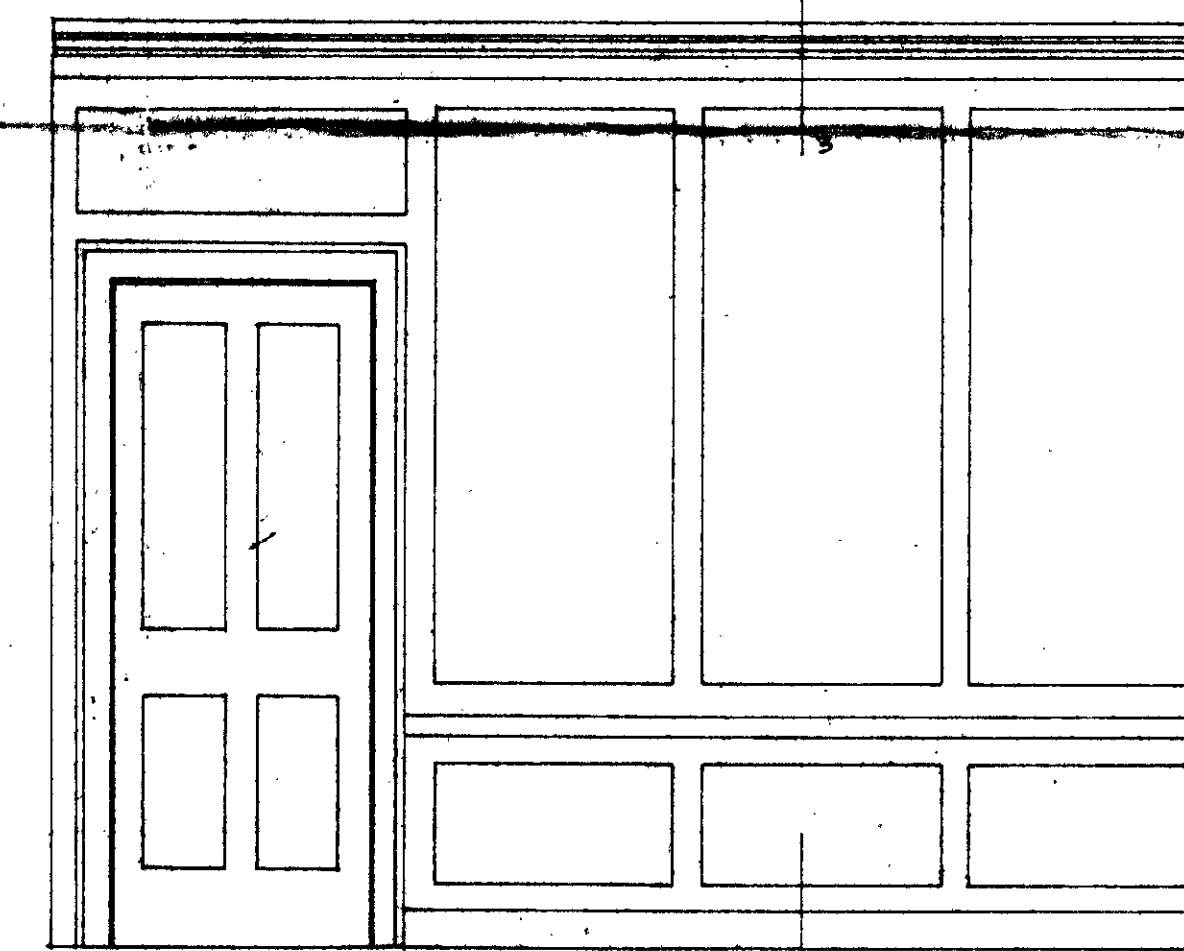

ELEVATION F

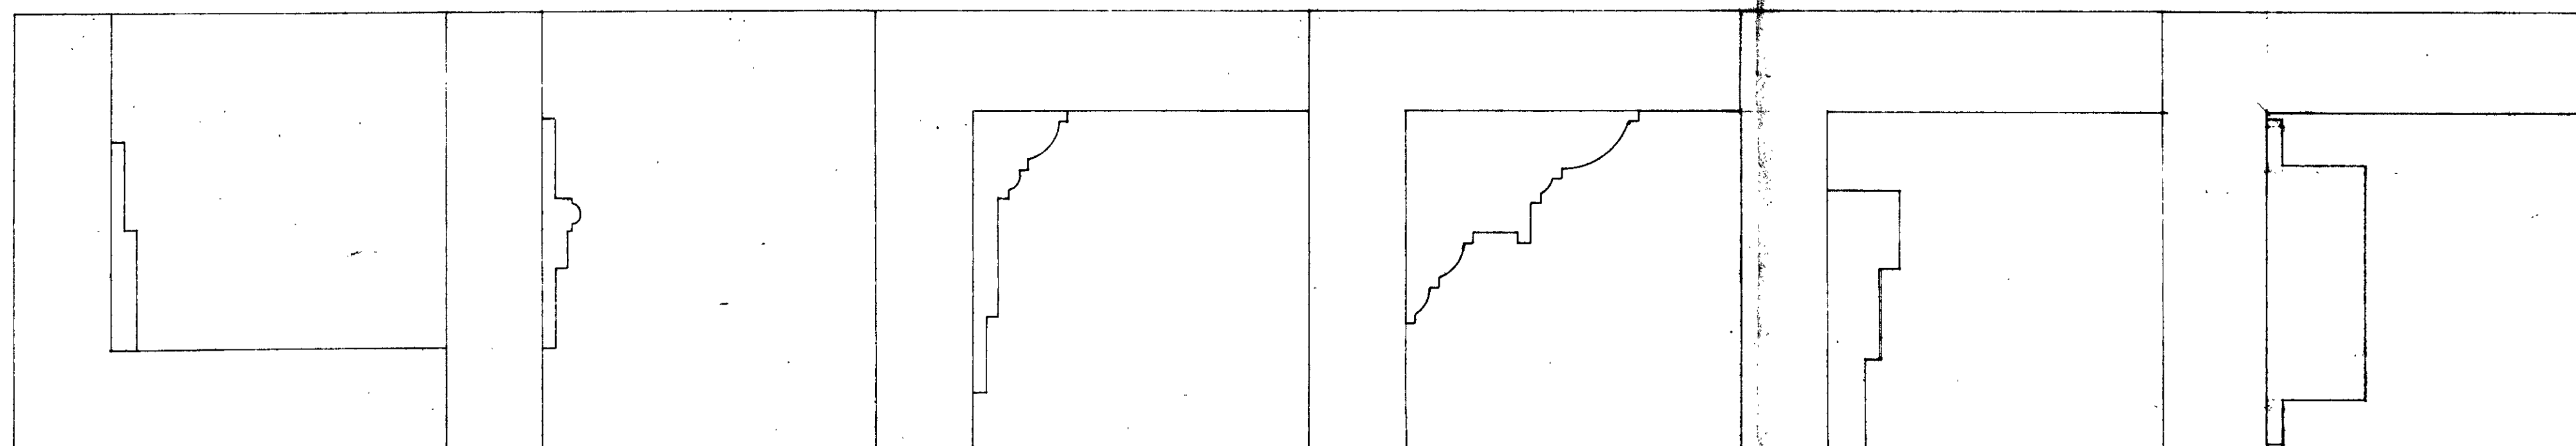

DETAIL 1


DETAIL 2

DETAIL 3

DETAIL 4

DETAIL 5

DETAIL 6

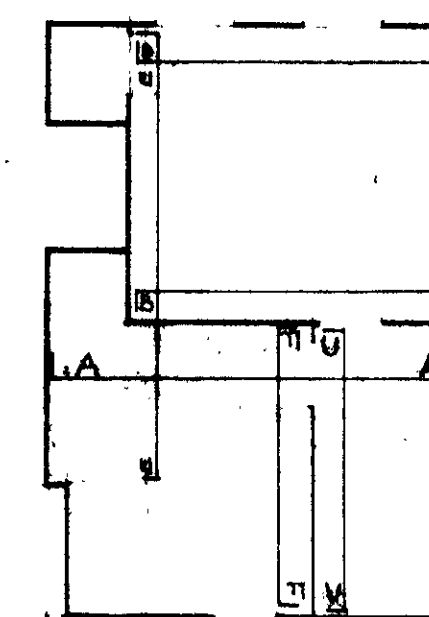


KEY PLAN

LONDON BOROUGH OF CAMDEN
TOWN AND COUNTRY PLANNING ACTS
19 MAY 1982
APPROVED
PLANS ~~NOT~~ APPROVED
ON BEHALF OF THE COUNCIL

CTP/P14/58/A/HB2860

NO. 1	REVISED	DATE
TERRY PARELL PARTNERSHIP ARCHITECTS, DESIGNERS AND TOWN PLANNERS 14, WINDMILL STREET LONDON, N.W.1 1LH		
JOB		
TITLE INTERIOR ELEVATIONS SECOND FLOOR 43 MONMOUTH STREET		
DRAWING NO. CC/SU/155		
DATE: 28/5/82	SCALE: 1/8" = 1'-0"	BY: T.P.
CHECKED: J.P.		

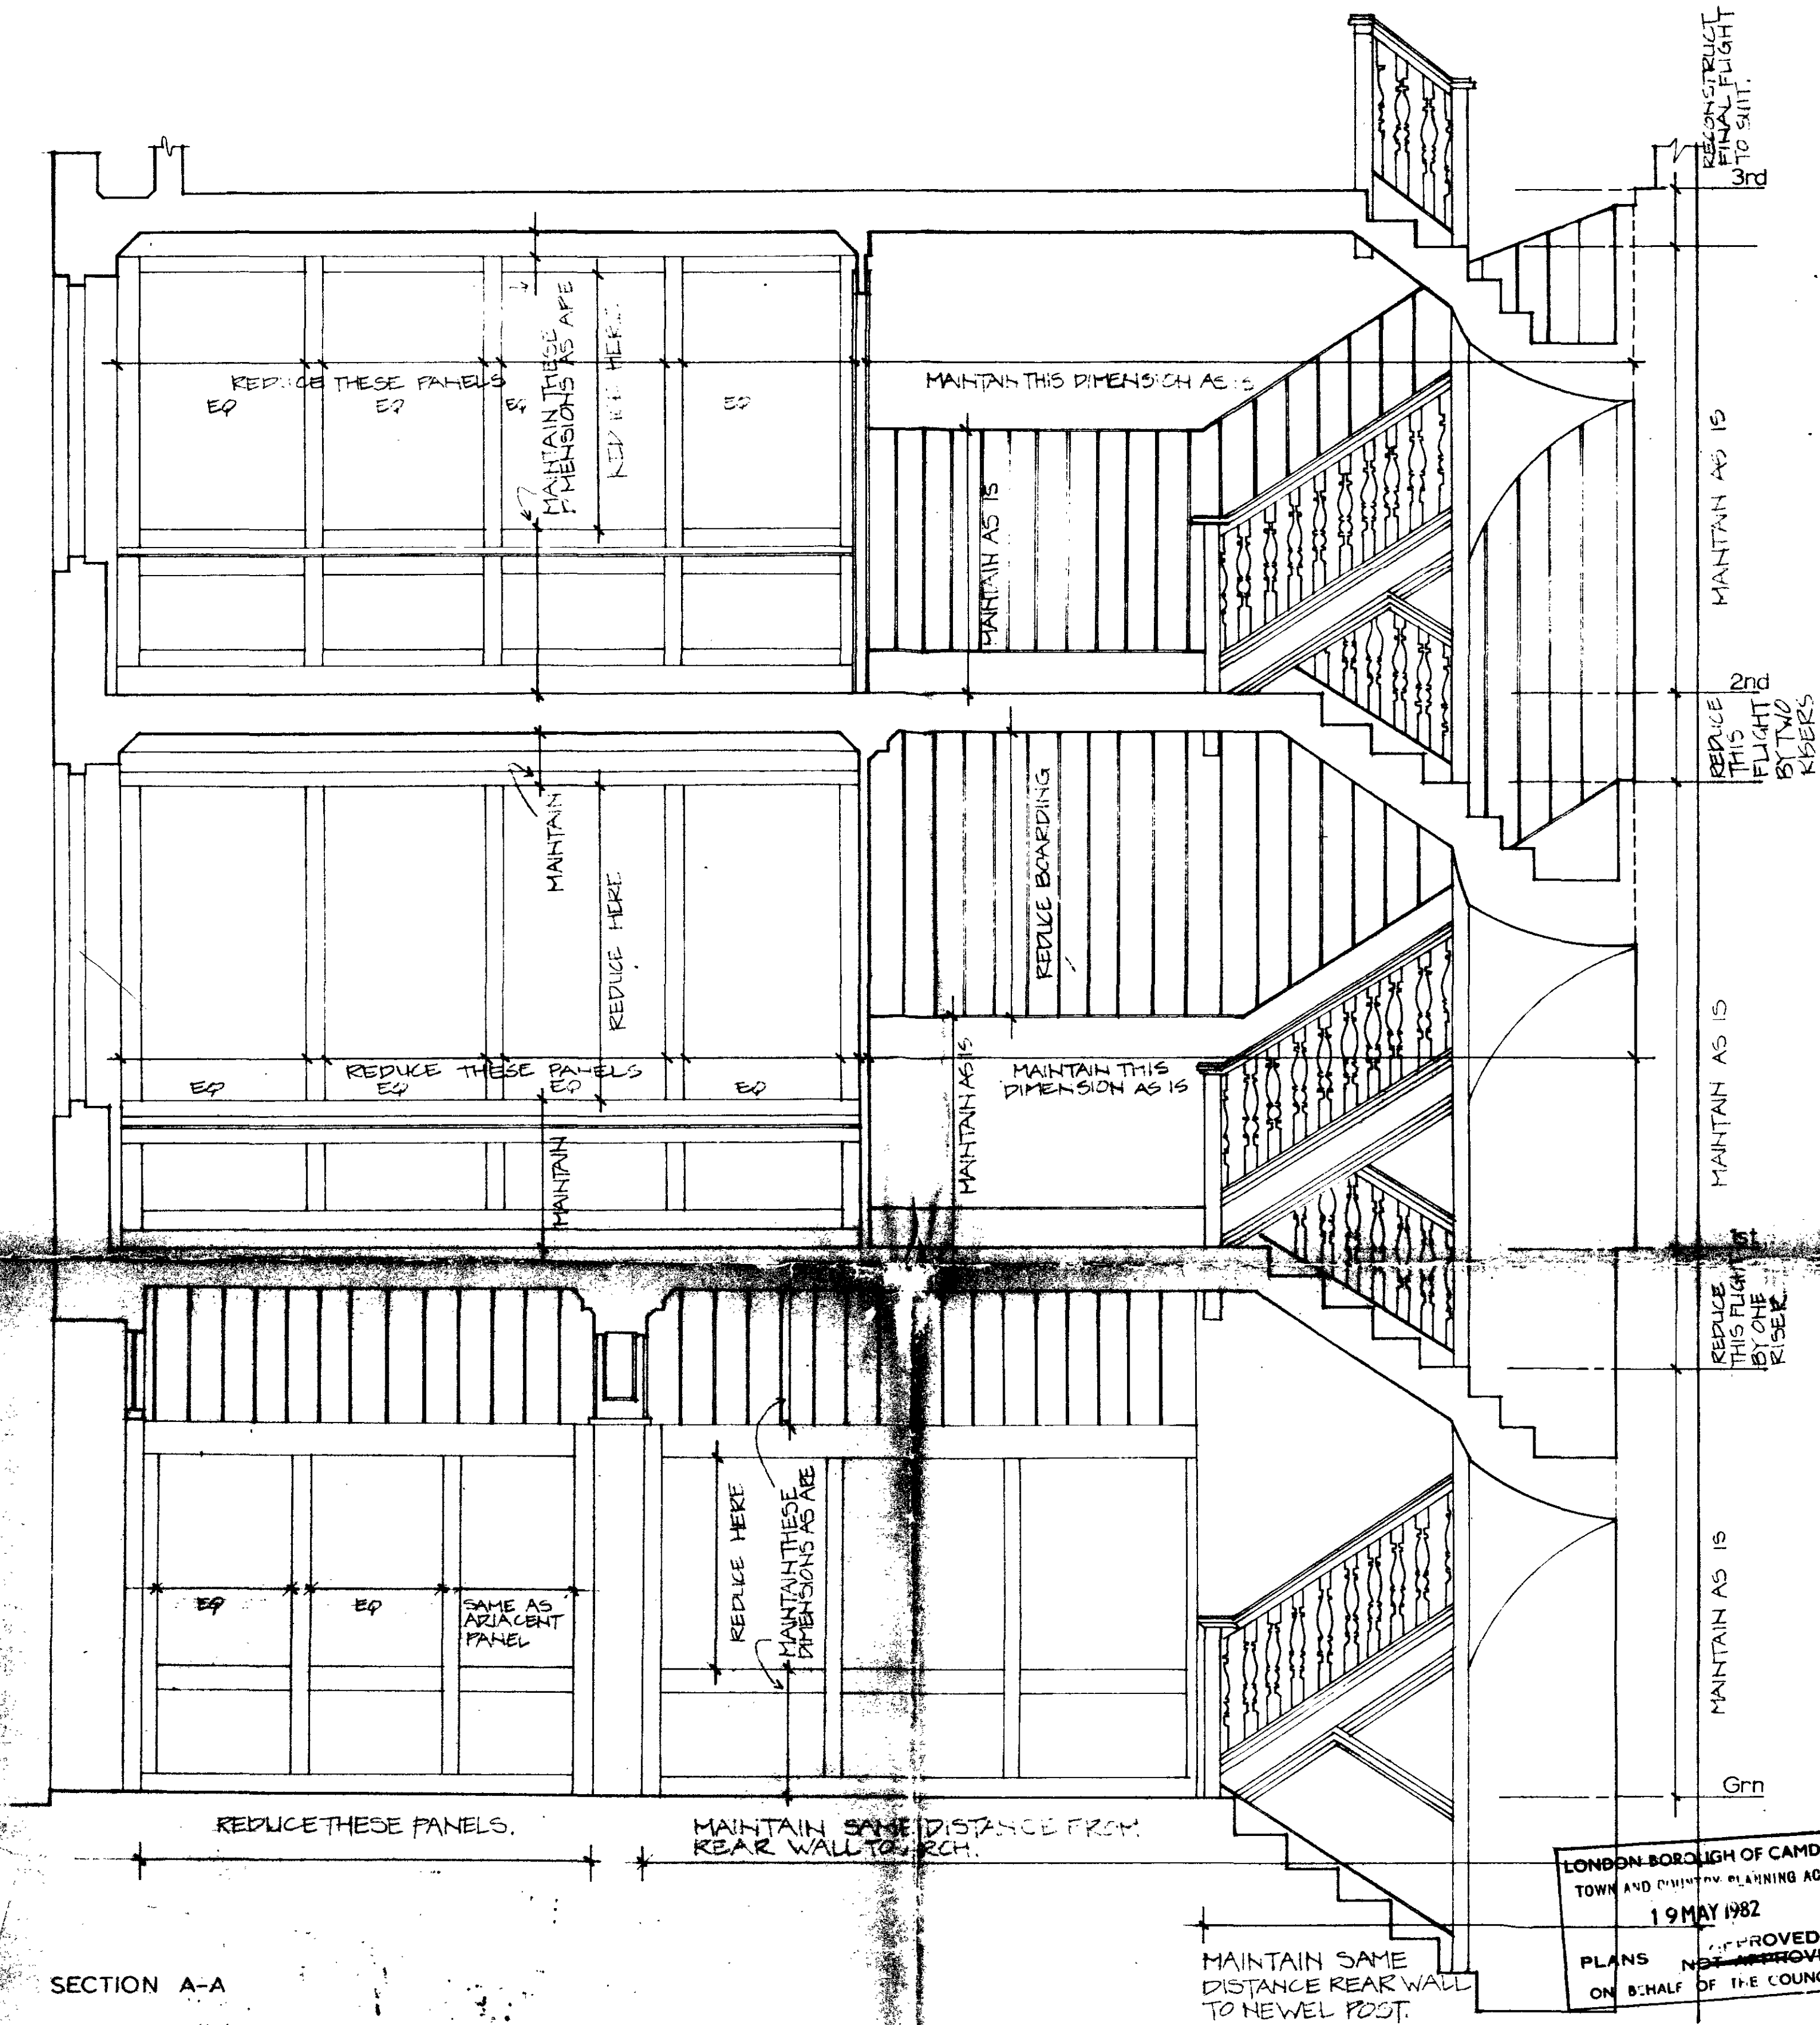


CTP/P14/58/A/HB2860



NOTES

STAIRCASE:
REDUCE NO TREADS & RISERS IN
END PARALLEL FLIGHT AFTER
WINDERS, FOR EACH FLOOR. N.B.
SEE NOTE ON SECTIONS.

KEY PLAN

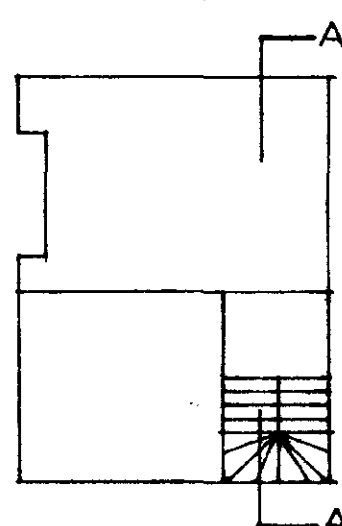

NO	REVISION	DATE
1	TERRY FARRELL PARTNERSHIP ARCHITECTS, DESIGNERS AND TOWN PLANNERS 6 BALDWIN STREET LONDON W14 6ON TEL: 01 897 2841	19 MAY 1982
2	COMYN CHING TRIANGE	
TITLE PROPOSED PANELLING DETAIL 55 MONMOUTH STREET		
DRAWING NO CC/115		
DATE MARCH '82 SCALE 1/2" = 1' 0"		

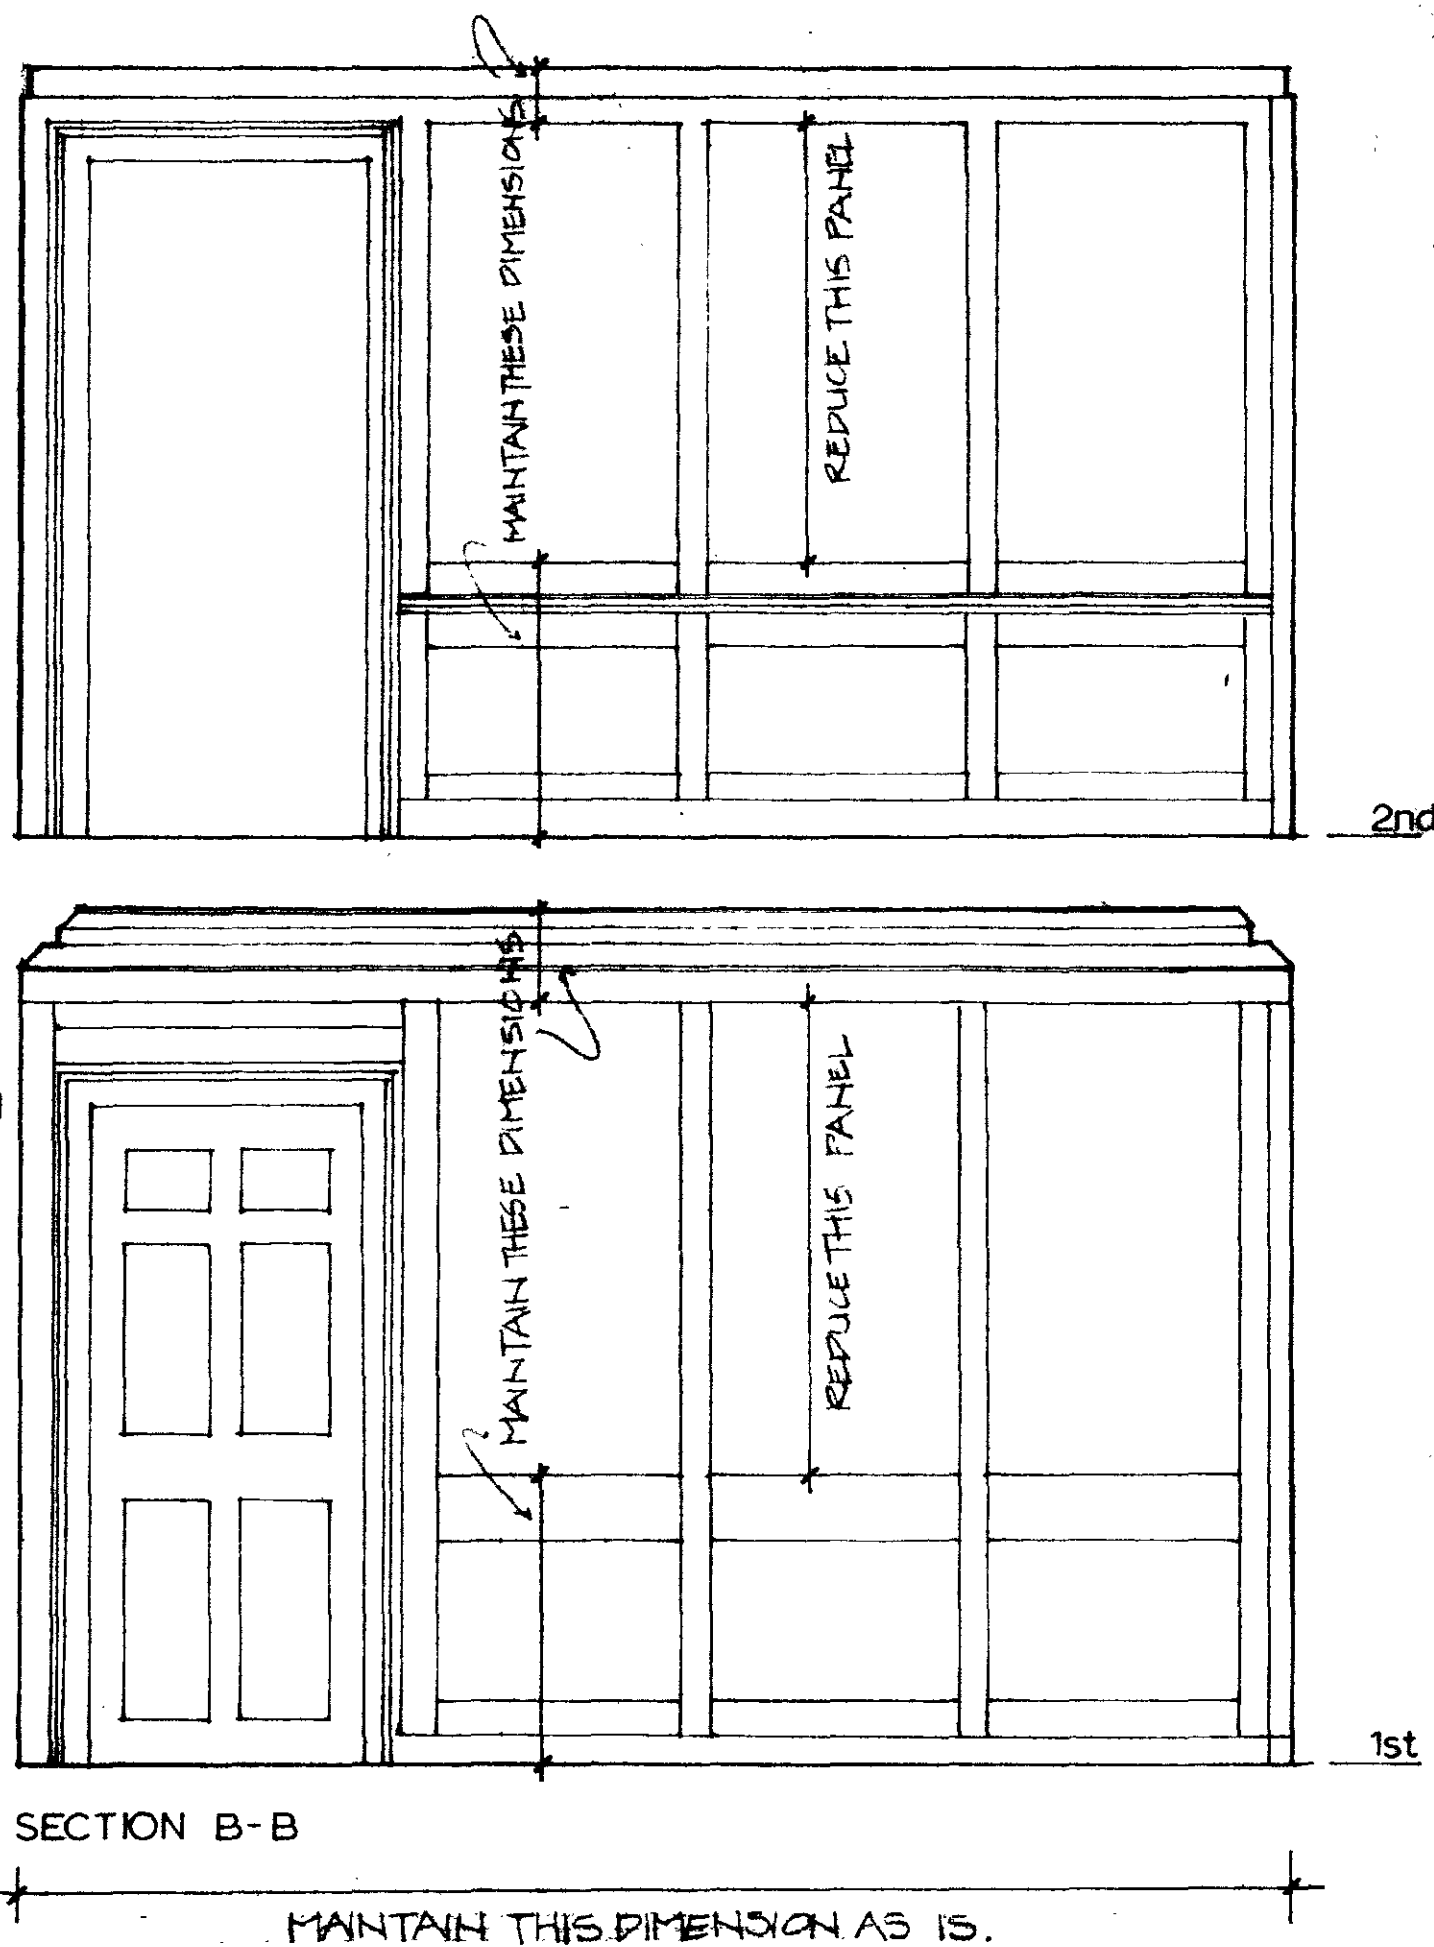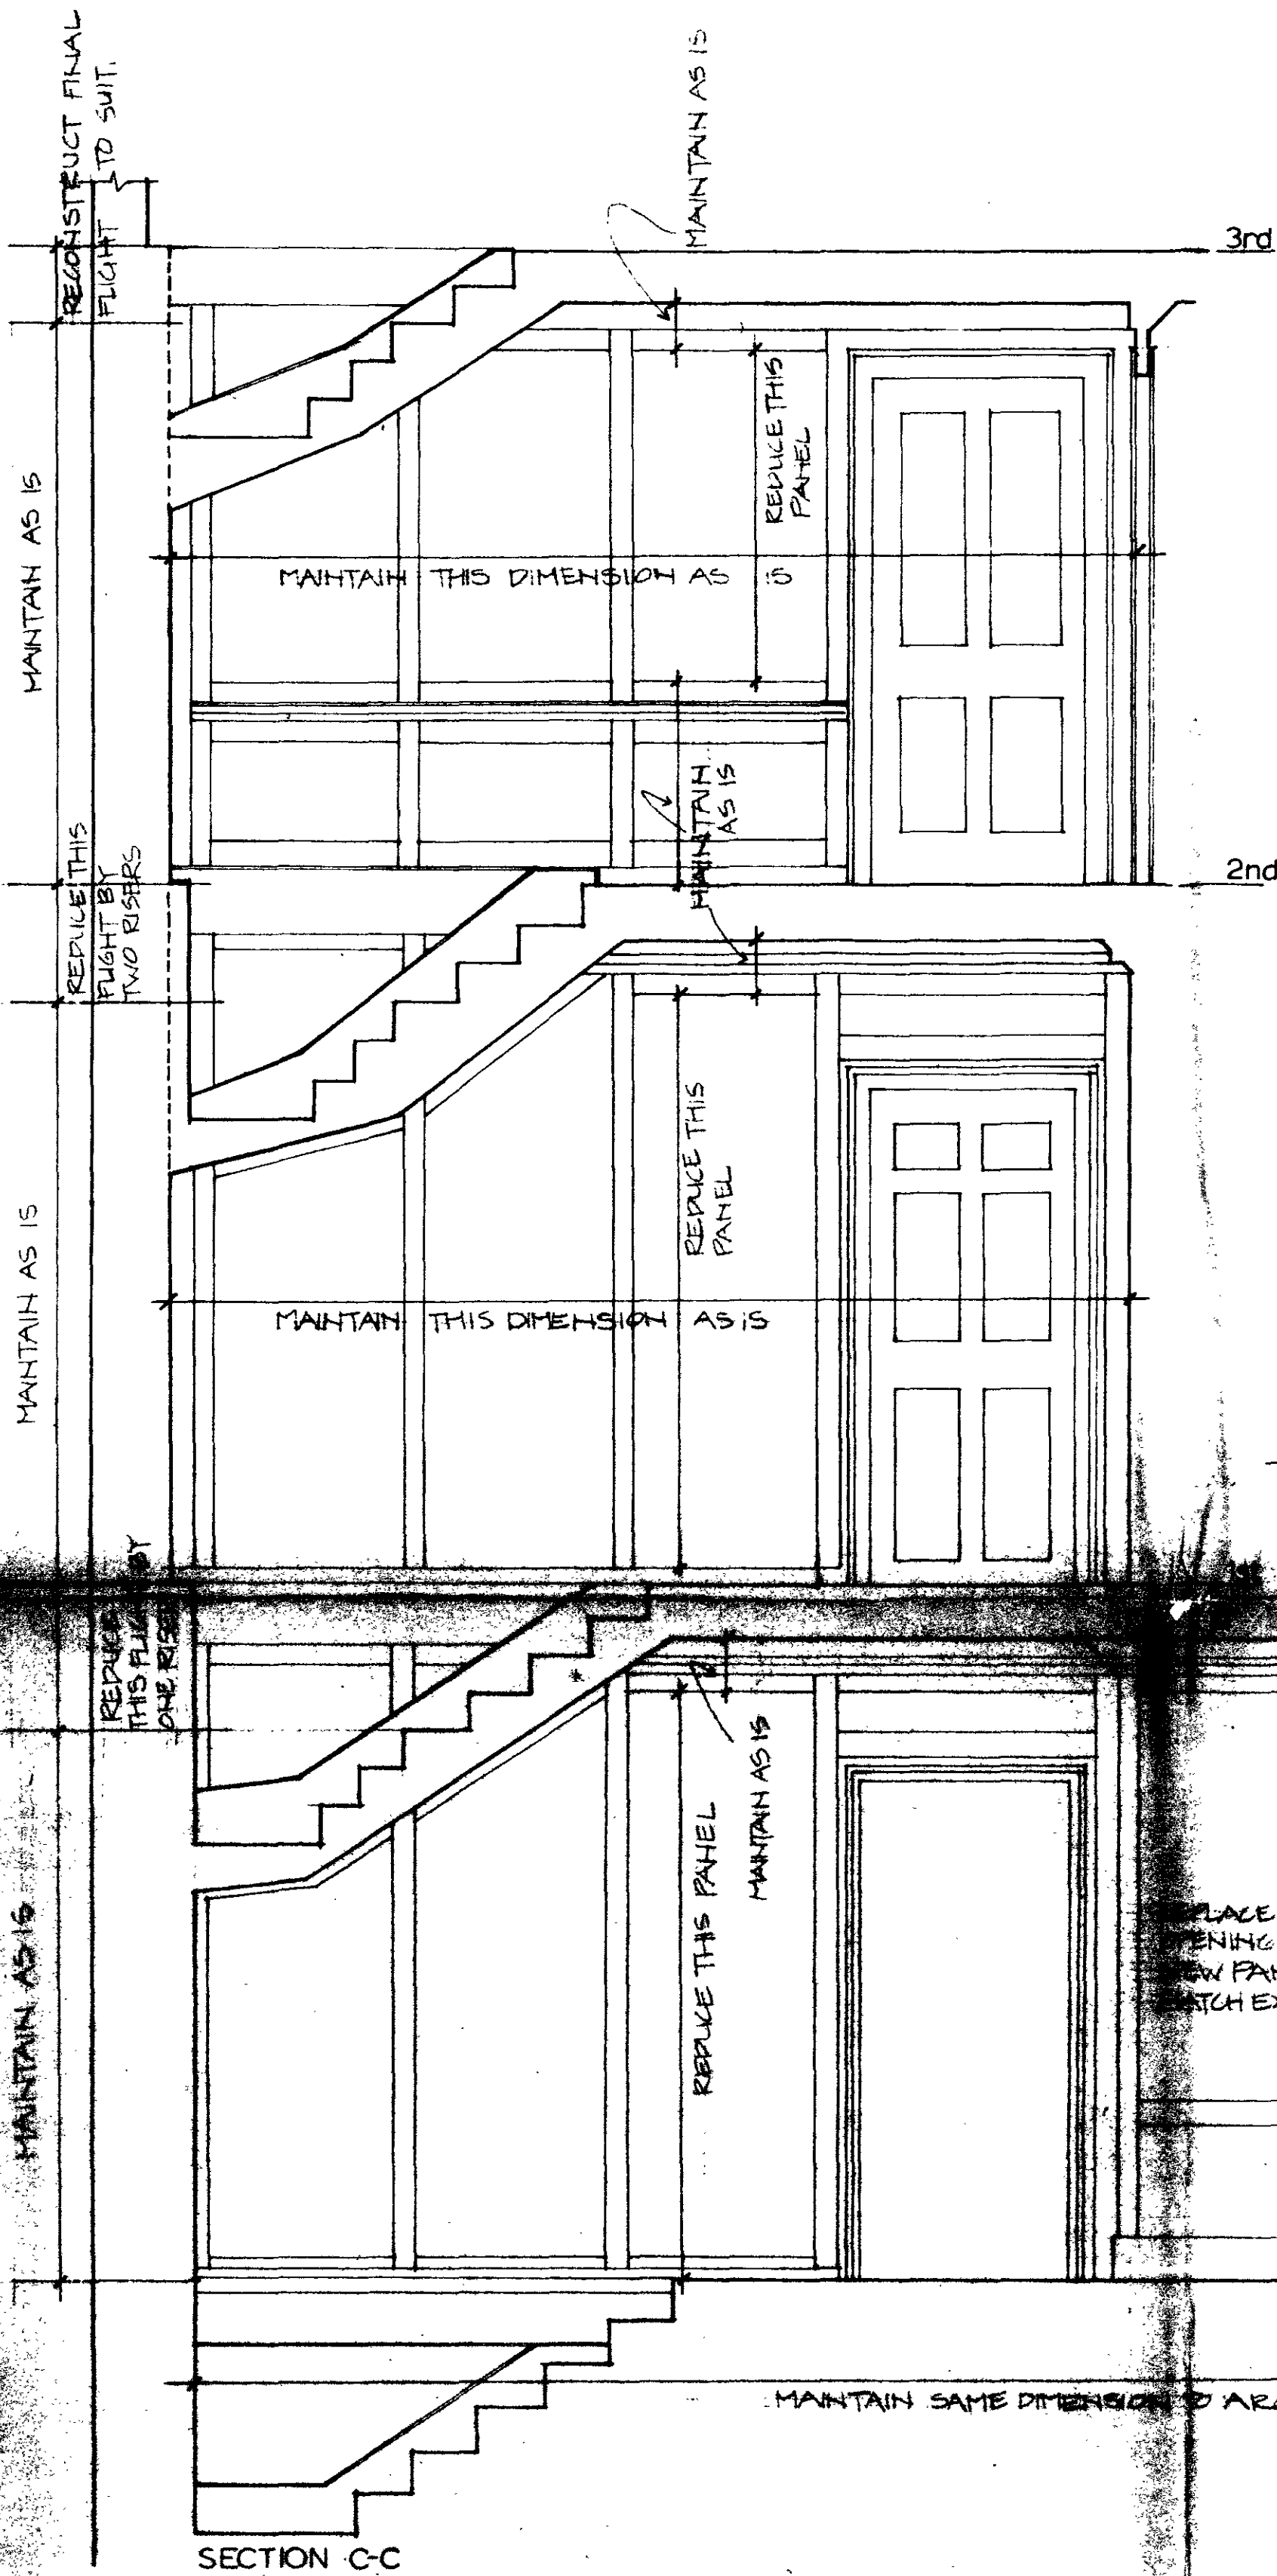


CTP/P14/58/A/HB2860

LONDON BOROUGH OF CAMDEN
TOWN AND COUNTRY PLANNING AOTS
19 MAY 1982
PLANS APPROVED
NOT APPROVED
ON BEHALF OF THE COUNCIL

NOTES

KEY PLAN

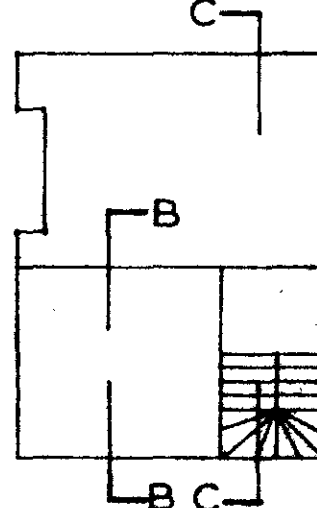


NOTED
TERRY FARRELL PARTNERSHIP
ARCHITECTS, DESIGNERS AND TOWN PLANNERS
15 RABBITON STREET LONDON W14 6BN
TEL: 01 877 8841 TELEFAX: 01 877 8841

COMYN CHING TRIANGLE


TITLE
PROPOSED PANELLING DETAIL
55 MONMOUTH STREET

REF NO
CC/116

DATE
12-10

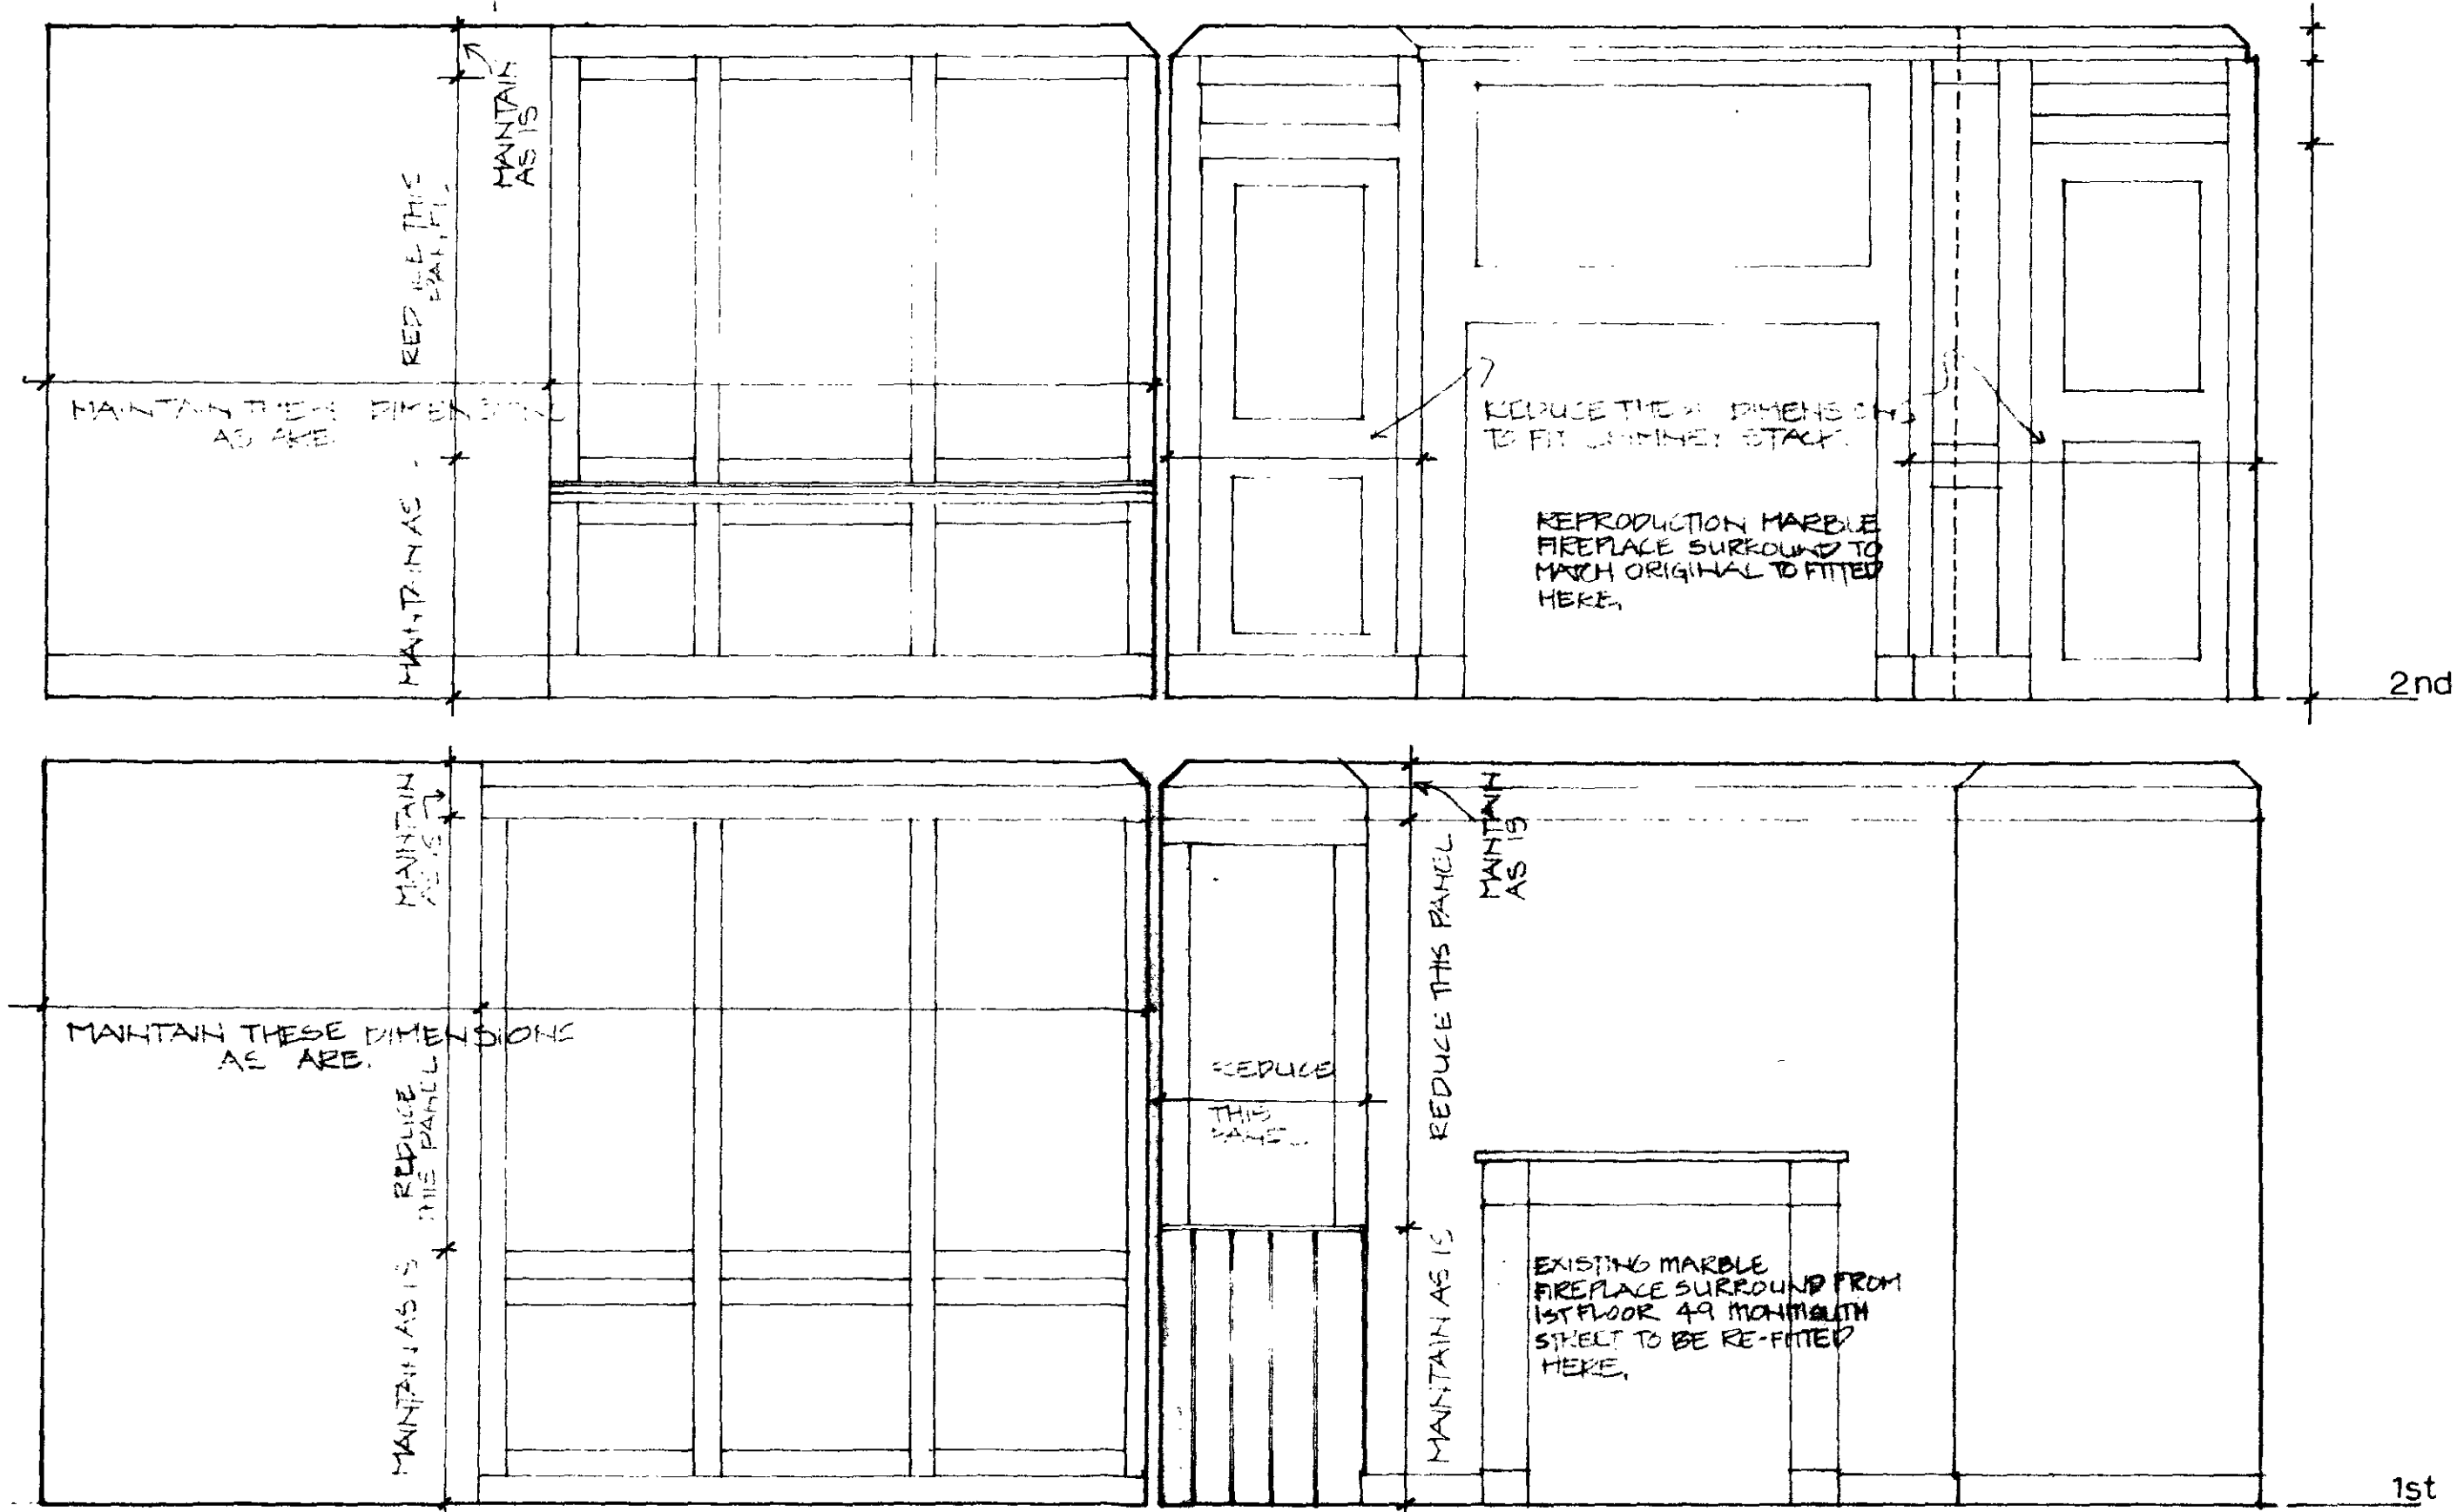


SECTION D-D

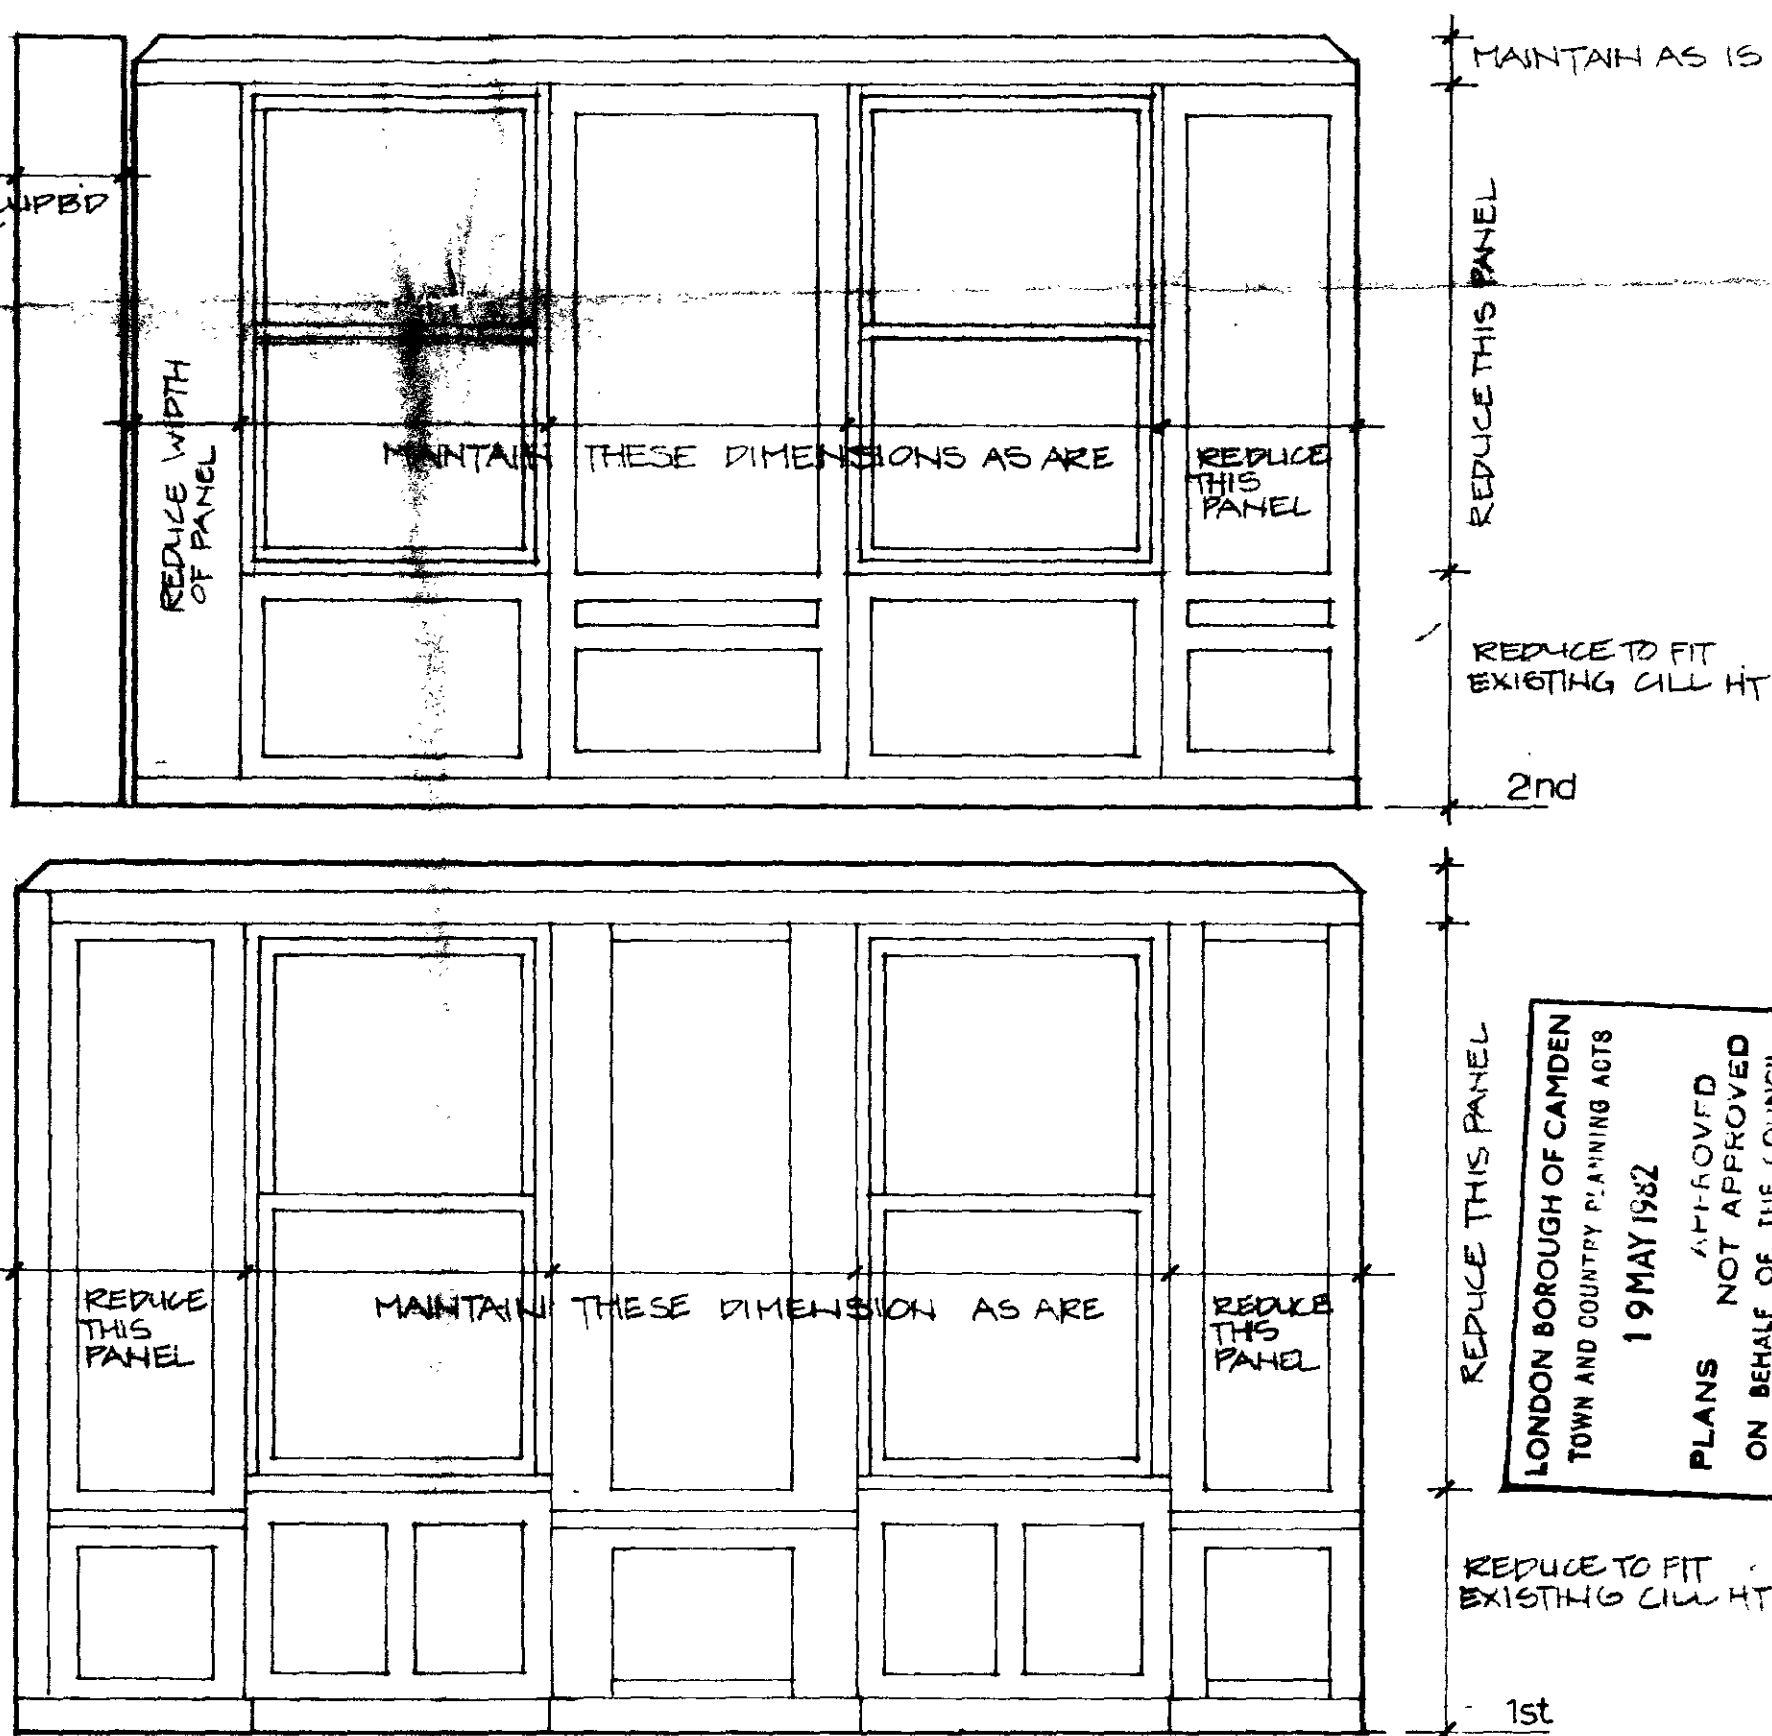

SECTION E-E


NOTES

KEY PLAN

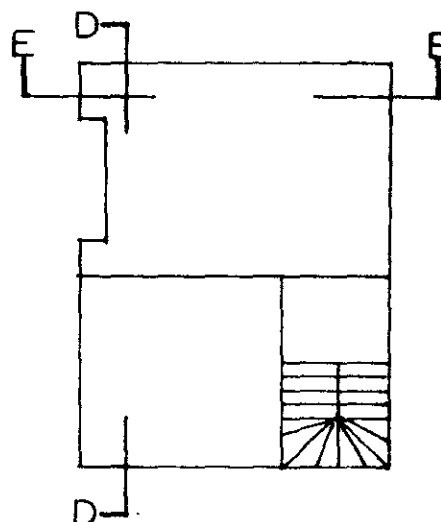

NO	REVISION	DATE
1	TERRY FARRELL PARTNERSHIP ARCHITECTS, DESIGNERS AND TOWN PLANNERS 8 PADDOCK STREET LONDON W1M 4BN TEL: 01 477 2841	
COMYN CHING TRIANGLE		
TITLE PROPOSED PANELLING DETAIL 55 MONMOUTH STREET		
DRAWING NO CC/117		
DATE: MARCH '82 SCALE: 1/2" = 1'-0"		

CTP/P14/58/A/H02860

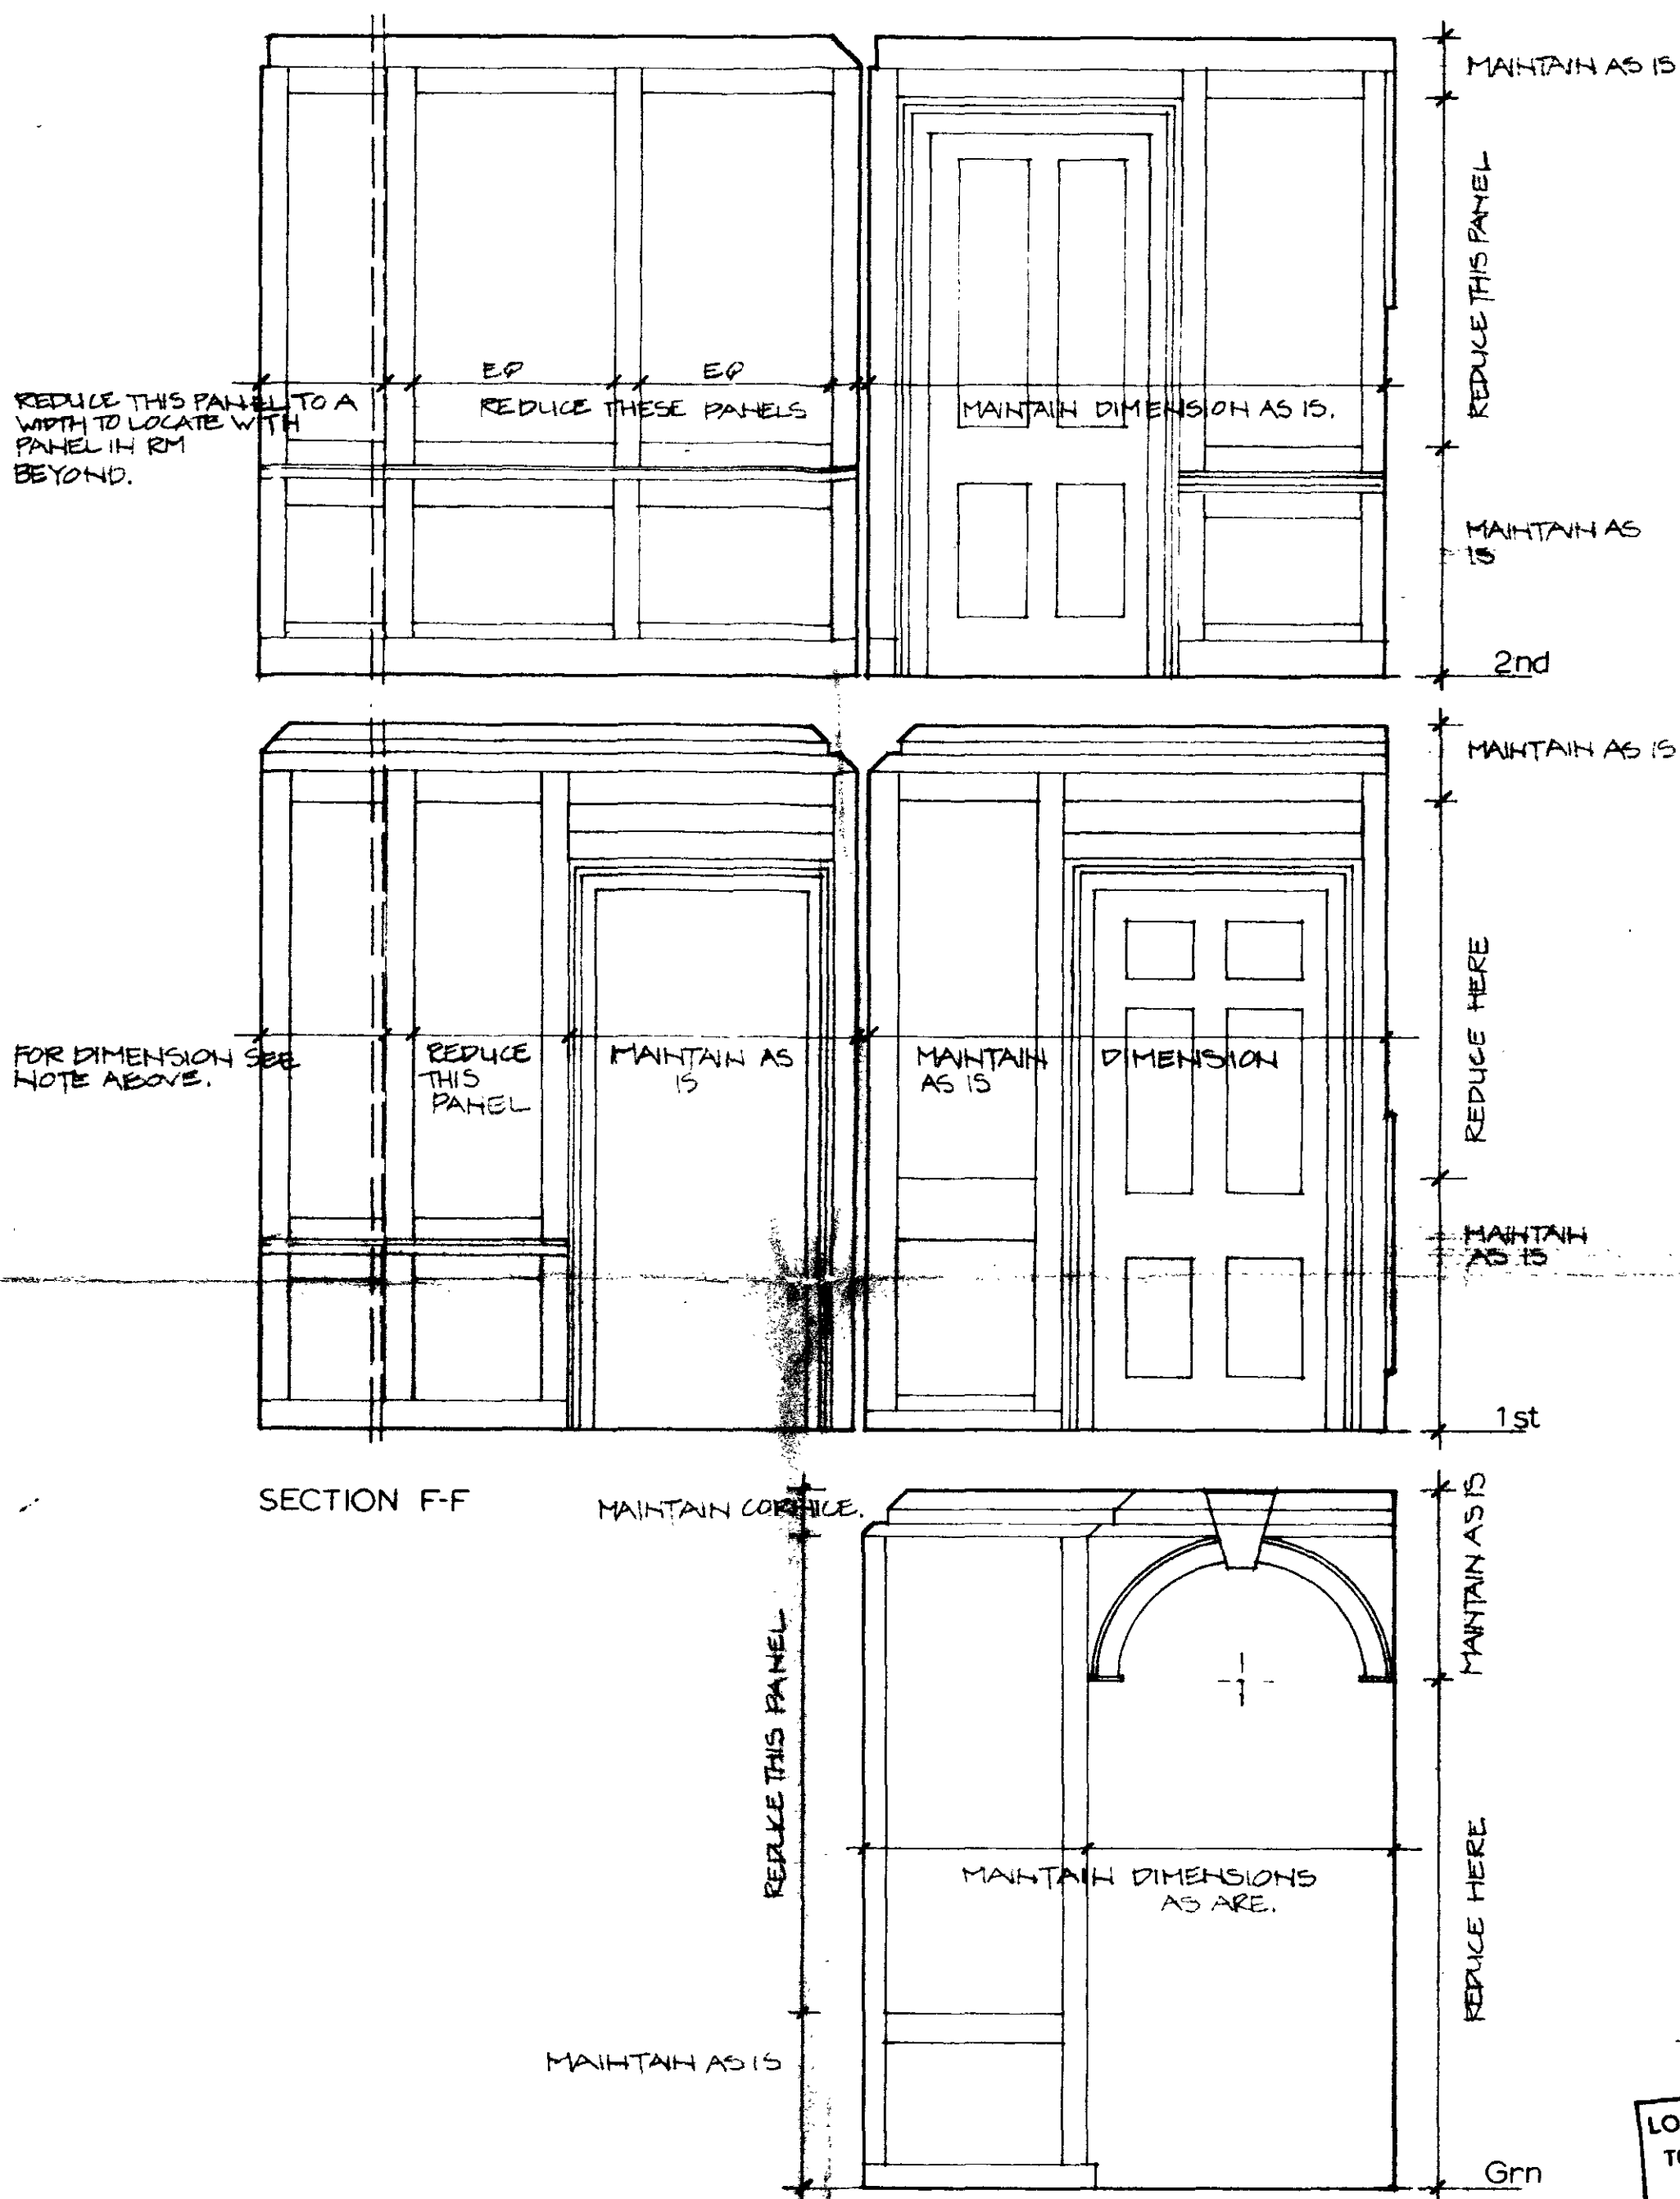


LONDON BOROUGH OF CAMDEN
TOWN AND COUNTRY PLANNING ACTS
19 MAY 1982
APPROVED
PLANS ~~NOT APPROVED~~
ON BEHALF OF THE COUNCIL


CTP/P14/58/A/HB 2860

NOTES

KEY PLAN

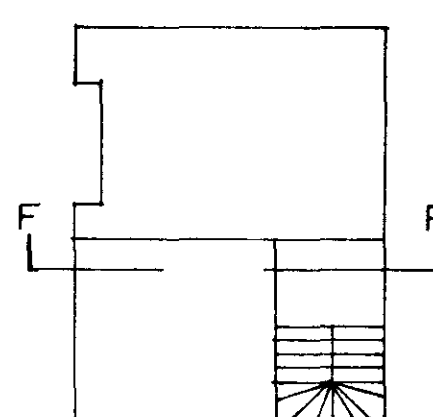

NO	REVISION	DATE
TERRY FARRELL PARTNERSHIP ARCHITECTS, DESIGNERS AND TOWN PLANNERS 8 PADDINGTON STREET LONDON W1M 4DN TEL 01 487 2841 TELEX FARSHAW 26347		
JOB COMYN CHING TRIANGLE		
TITLE PROPOSED PANELLING DETAIL 55 MONMOUTH STREET		
DRAWING NO CC/118		
DATE: MARCH '82 SCALE: 1/2" = 1' 0" DO NOT SCALE - ALL DIMENSIONS TO BE CHECKED ON SEE THE BUILDING & CO.		

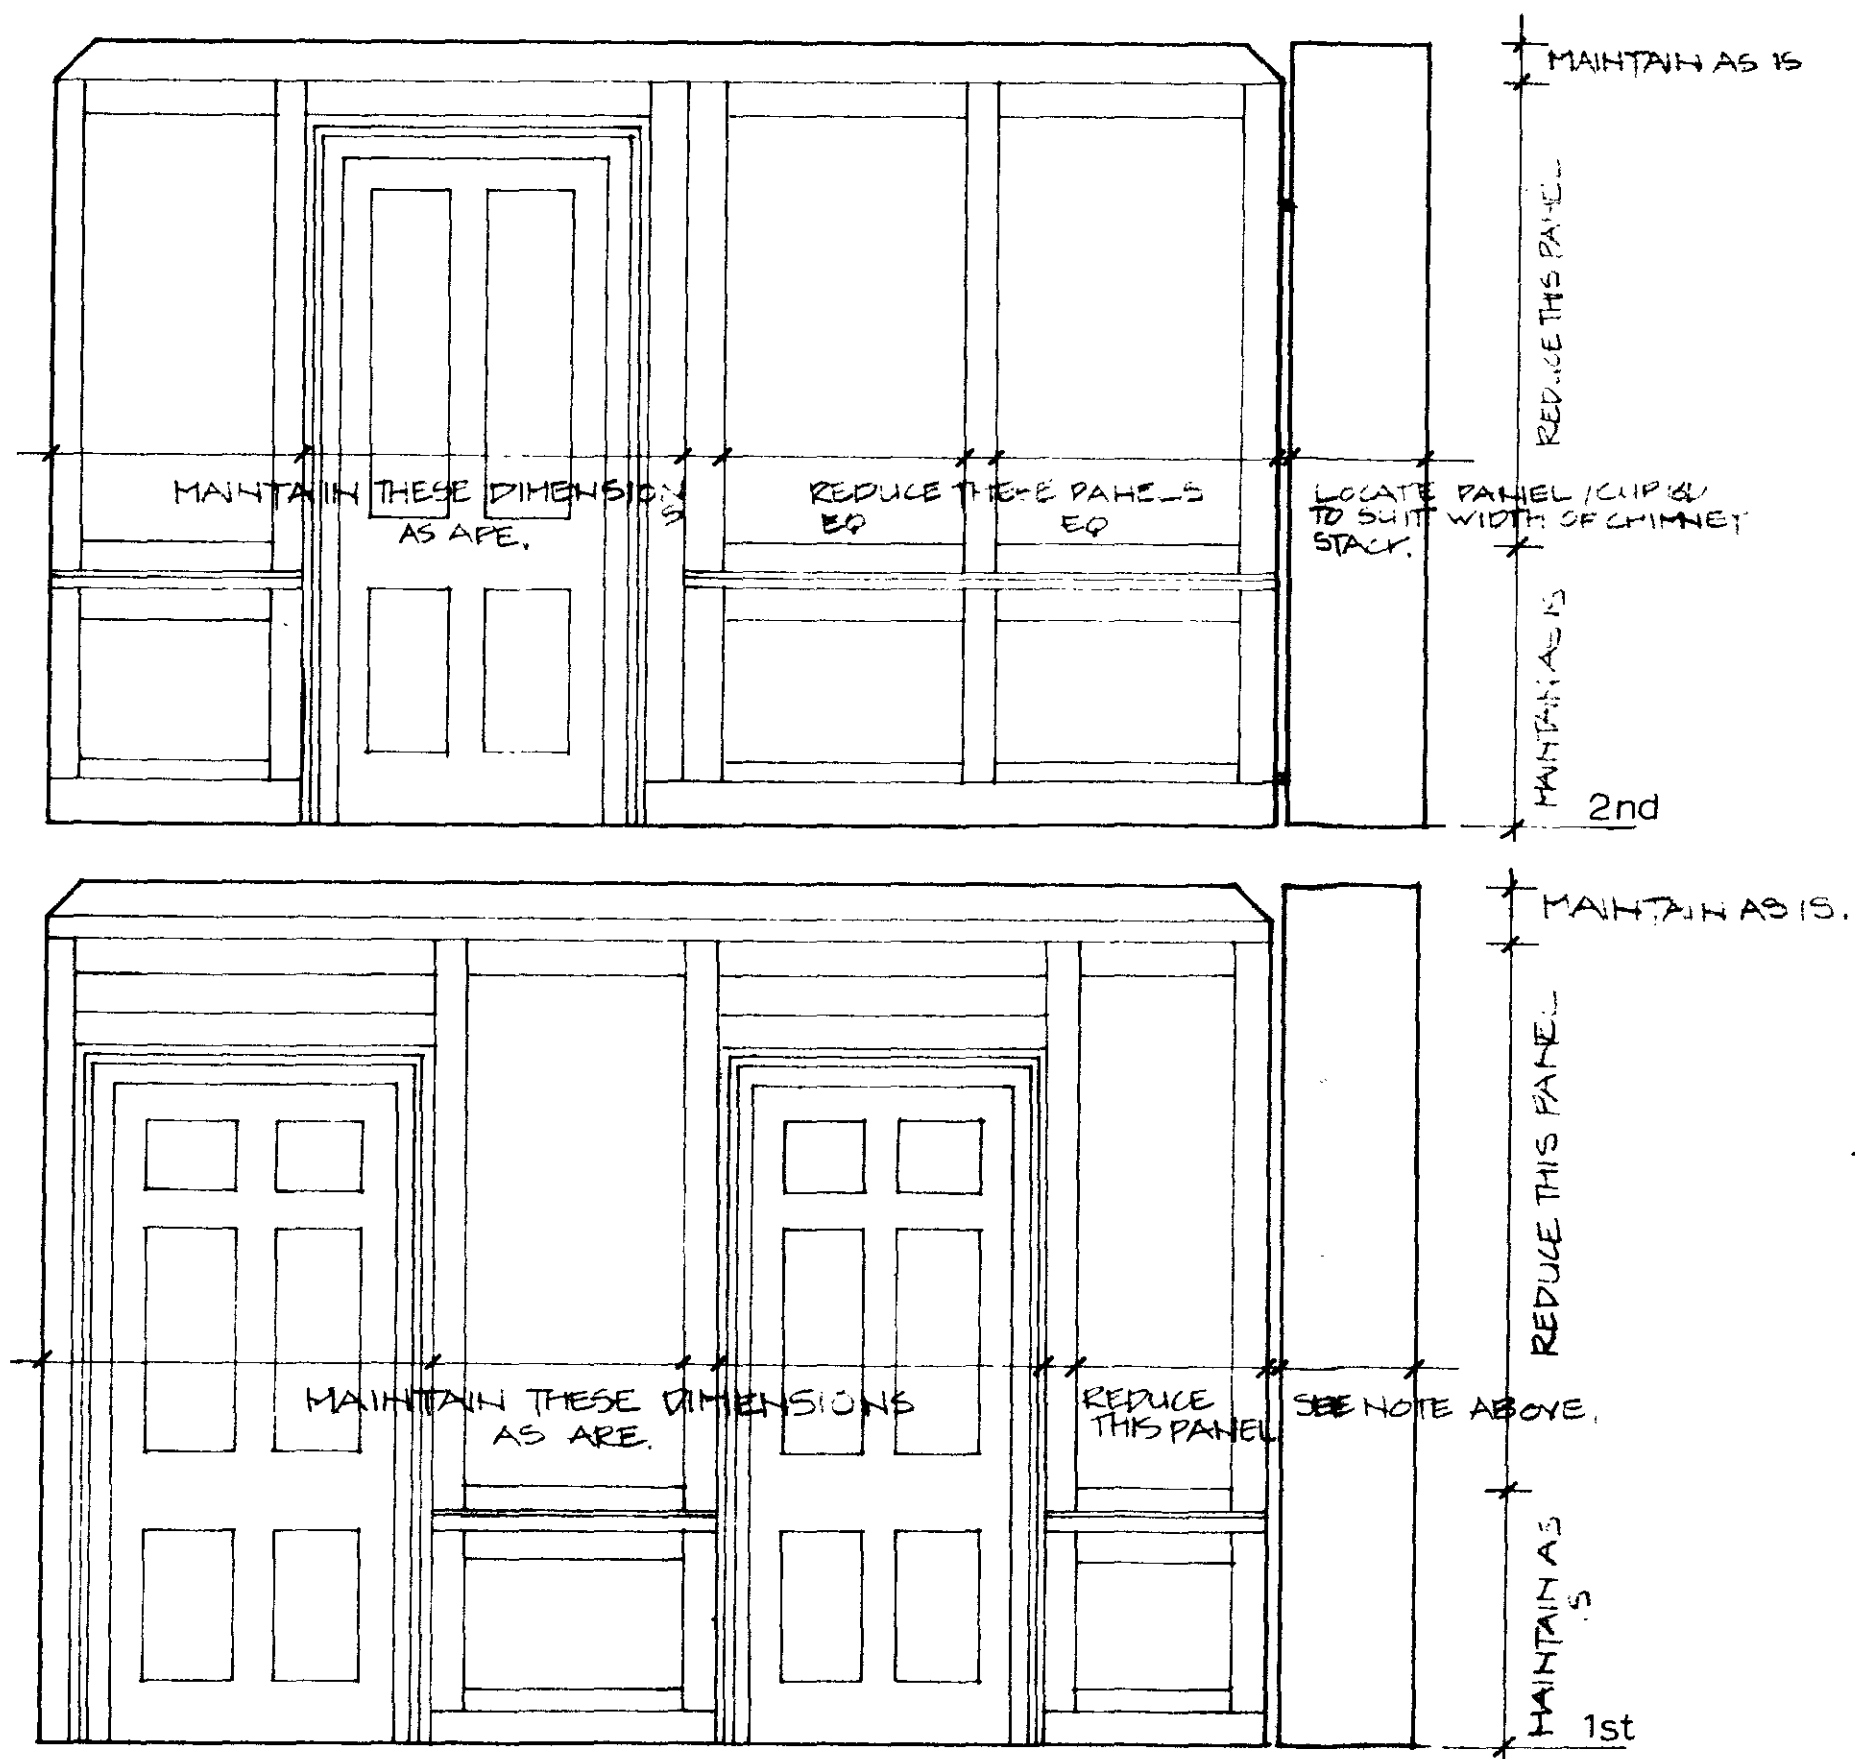


SECTION G-G

LONDON BOROUGH OF CAMDEN
TOWN AND COUNTRY PLANNING ACTS
19 MAY 1982
PLANS ~~NOT APPROVED~~ APPROVED
ON BEHALF OF THE COUNCIL



CTP/P14/58/A/HB2860

NOTES

KEY PLAN

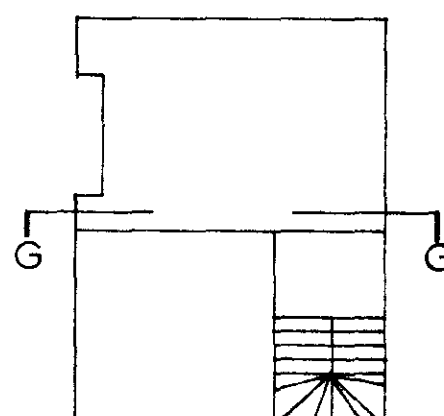

NOT	REVISION	DATE
TERRY FARRELL PARTNERSHIP		
ARCHITECTS, DESIGNERS AND TOWN PLANNERS		
8 PADDINGTON STREET	LONDON W1M 6BN	
TEL 01 487 2841	TELEX: FARFAR 26097	
JOB		
COMYN CHING TRIANGLE		
TITLE		
PROPOSED PANELLING DETAIL		
55 MONMOUTH STREET		
DRAWING NO		
CC/119		
DATE: MARCH '82 SCALE: 1/2" = 1' 0"		
DO NOT SCALE - ALL DIMENSIONS TO BE CHECKED ON SITE - THIS DRAWING IS FOR INFORMATION ONLY		

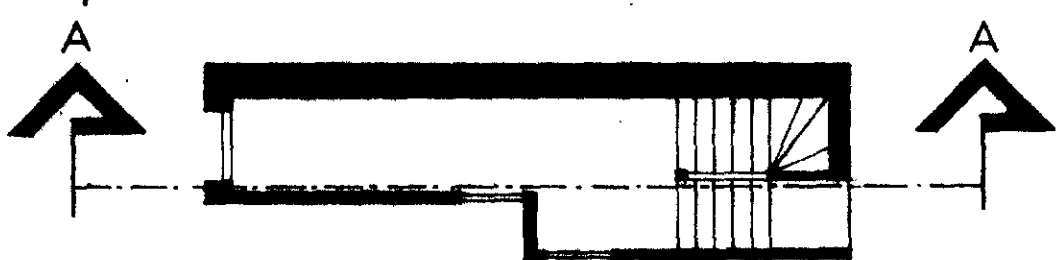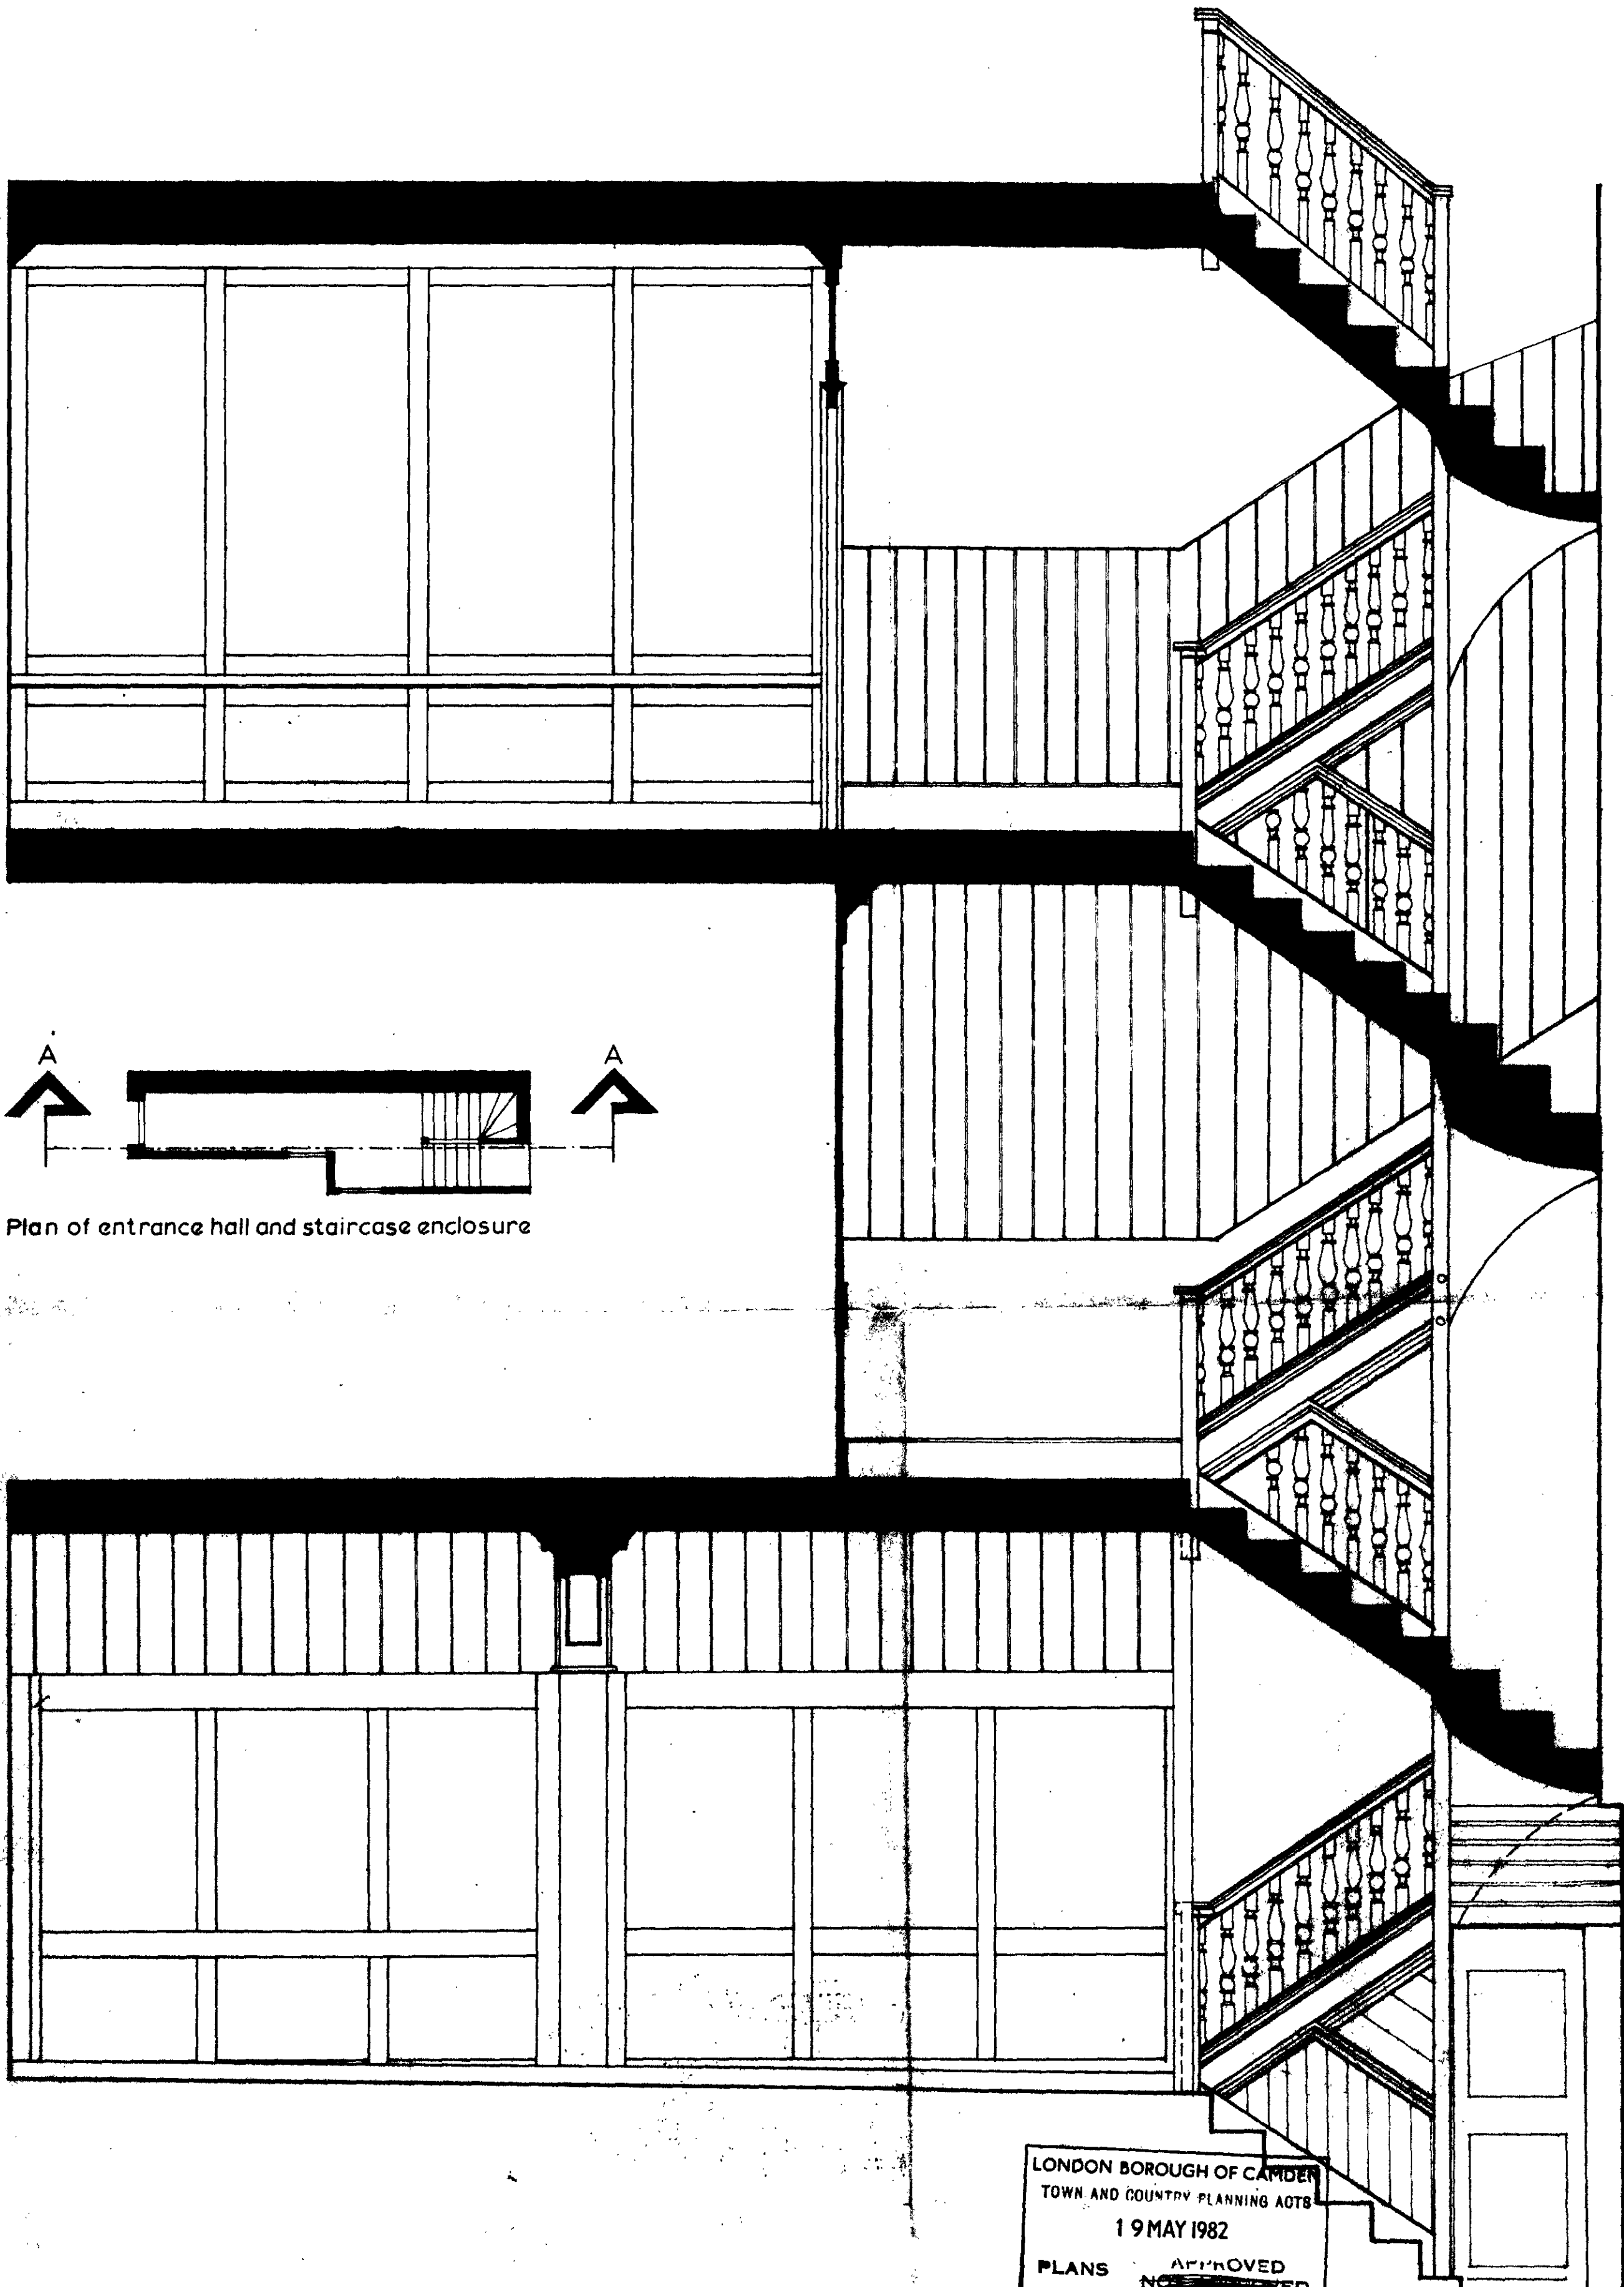

Plan of entrance hall and staircase enclosure

Section A-A


inches 0 1 2 3 4 5 6 7 feet

LONDON BOROUGH OF CAMDEN
TOWN AND COUNTRY PLANNING ACTS
19 MAY 1982
PLANS APPROVED
ON BEHALF OF THE COUNCIL


CTP/P14/58/A/HB286

NO 49 MONMOUTH STREET, SEVEN DIALS
formerly Great Saint Andrew Street
Interior section


JOB COMYN CHING TRIANGLE	
DRAWING NO CC/SU/150	
DATE 1982 SCALE 1/2" = 1'-0"	

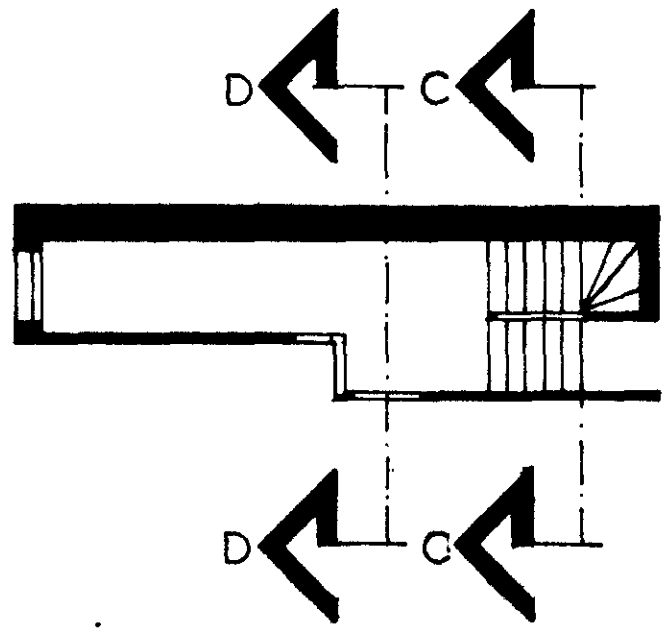

Plan of entrance hall and staircase enclosure

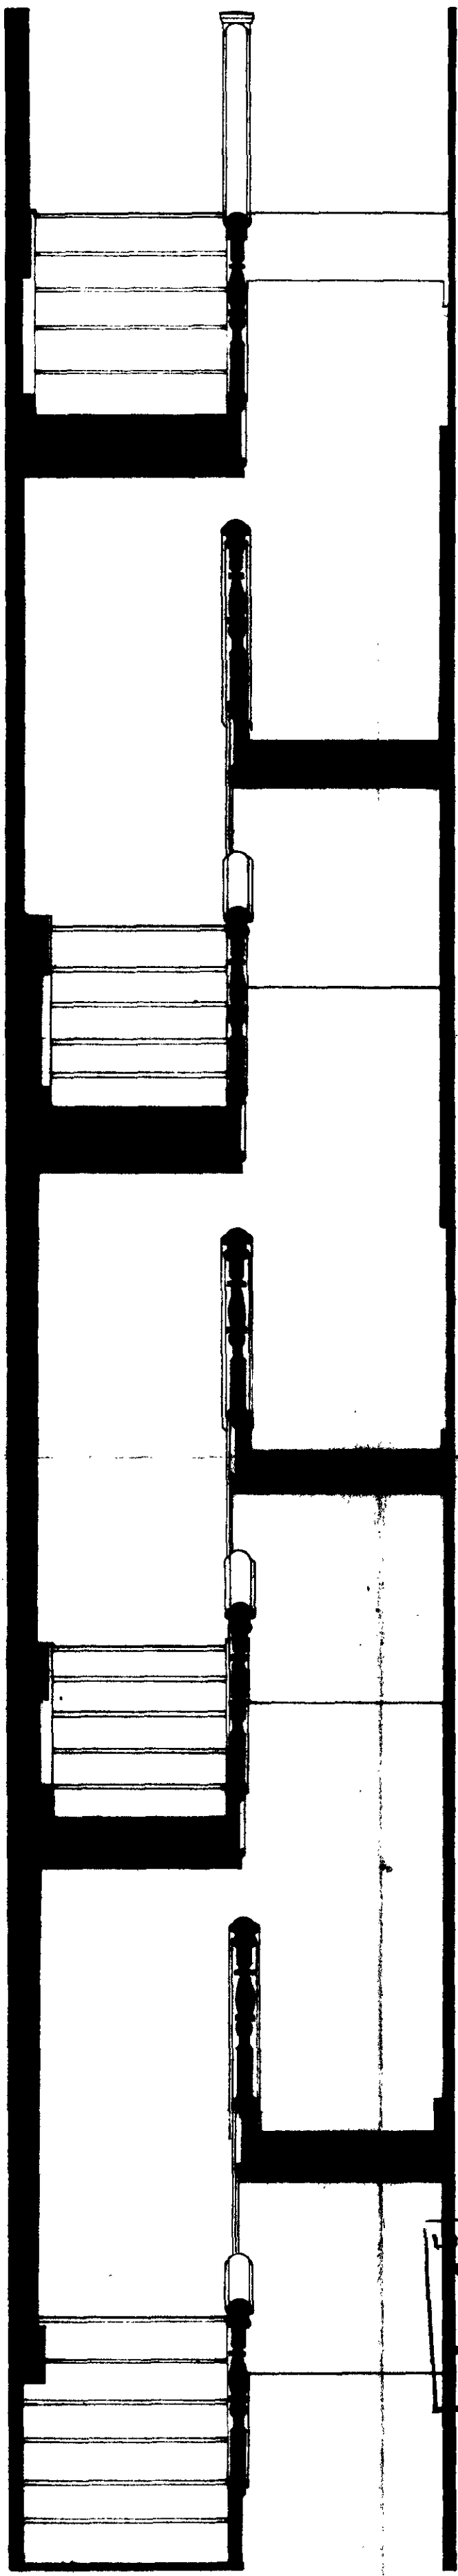

Section CC

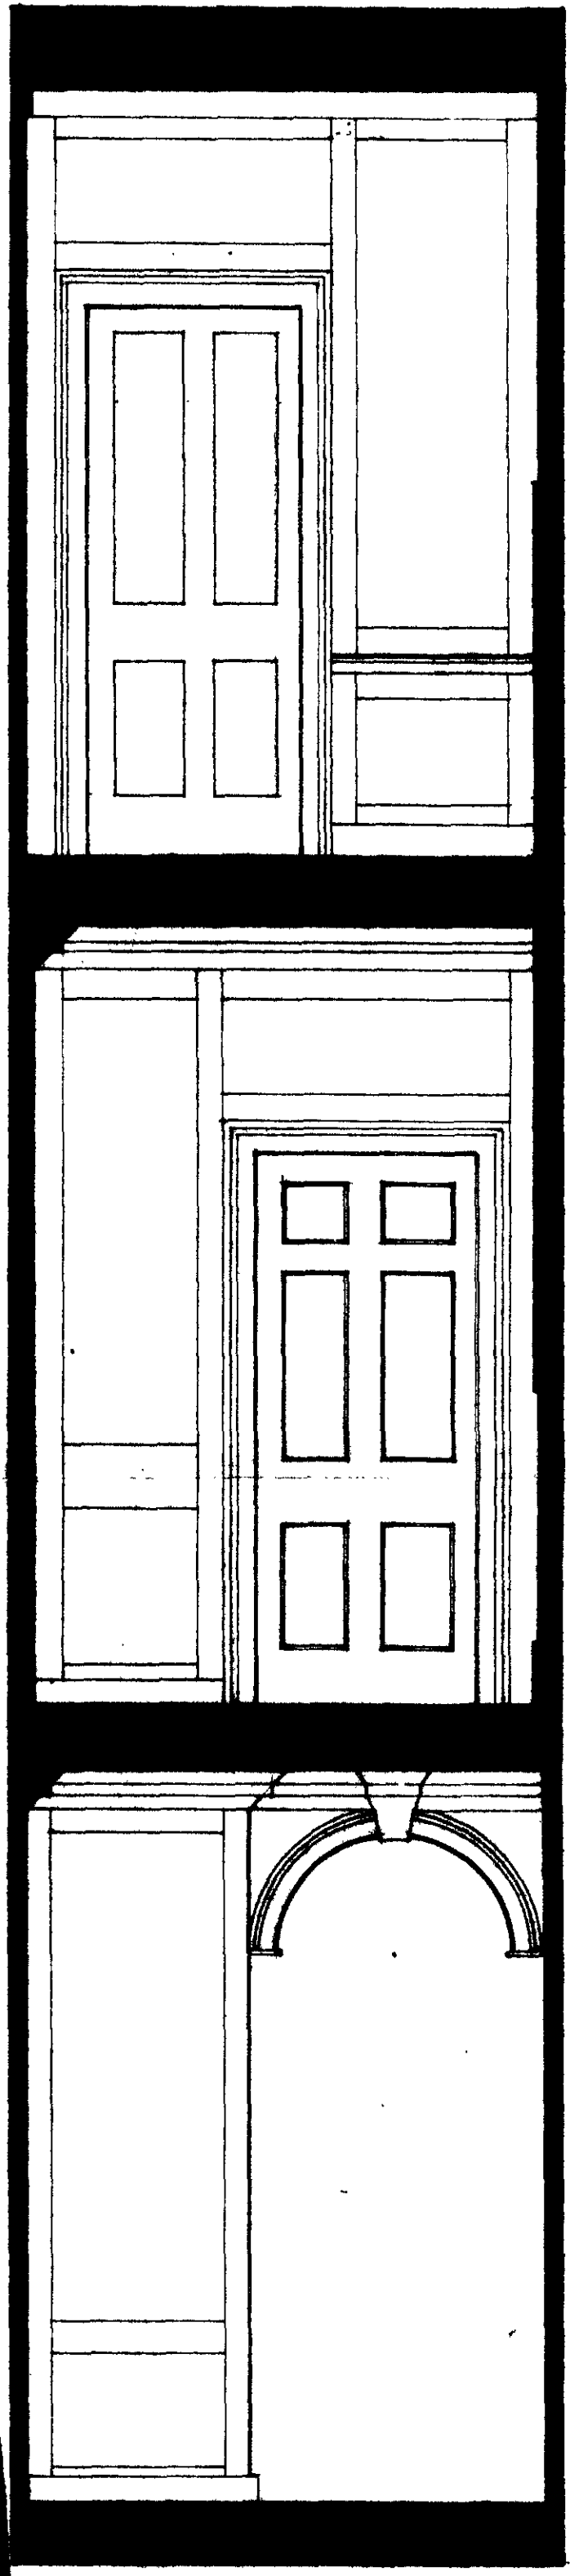

LONDON BOROUGH OF CAMDEN
TOWN AND COUNTRY PLANNING ACTS
19 MAY 1982
APPROVED
~~NOT APPROVED~~
ON BEHALF OF THE COUNCIL

CTP/P14/58/A/HB2860

inches 0 1 2 3 4 feet

NO 49 MONMOUTH STREET, SEVEN DIALS
formerly Great Saint Andrew Street
Interior sections

NO	REVISION	DATE
TERRY FARRELL PARTNERSHIP		
ARCHITECTS, DESIGNERS AND TOWN PLANNERS		
8 PADDINGTON STREET	LONDON W1M 4BN	
TEL: 01 487 2641	TELEX: FARMHAM 26287	
JOB		
COMYN CHING TRIANGLE		
DRAWING NO		
CC/SU/151		
DATE: MARCH '82 SCALE: 1/2" = 1' 0"		
DO NOT SCALE ALL DIMENSIONS TO BE CHECKED ON SITE		


MOULDING USED



only used in composite




used in isolation for mid height dado rail 2nd floor front room

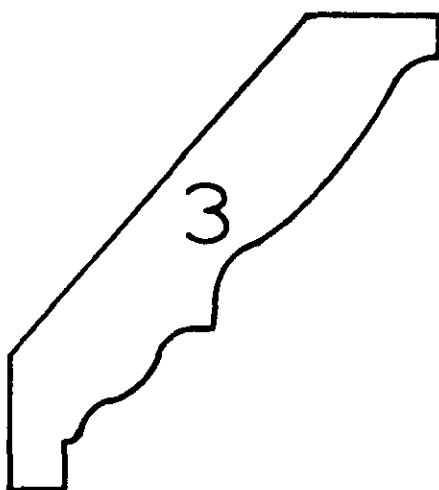

used in isolation for 2nd floor ceiling cornices







used in isolation for mid height dado rail 2nd floor staircase enclosure

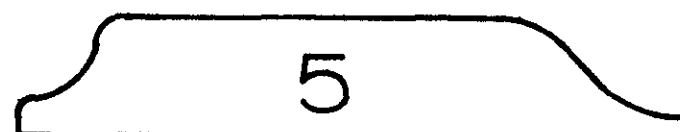

only used in staircase outer string

COMPOSITE USE OF MOULDINGS

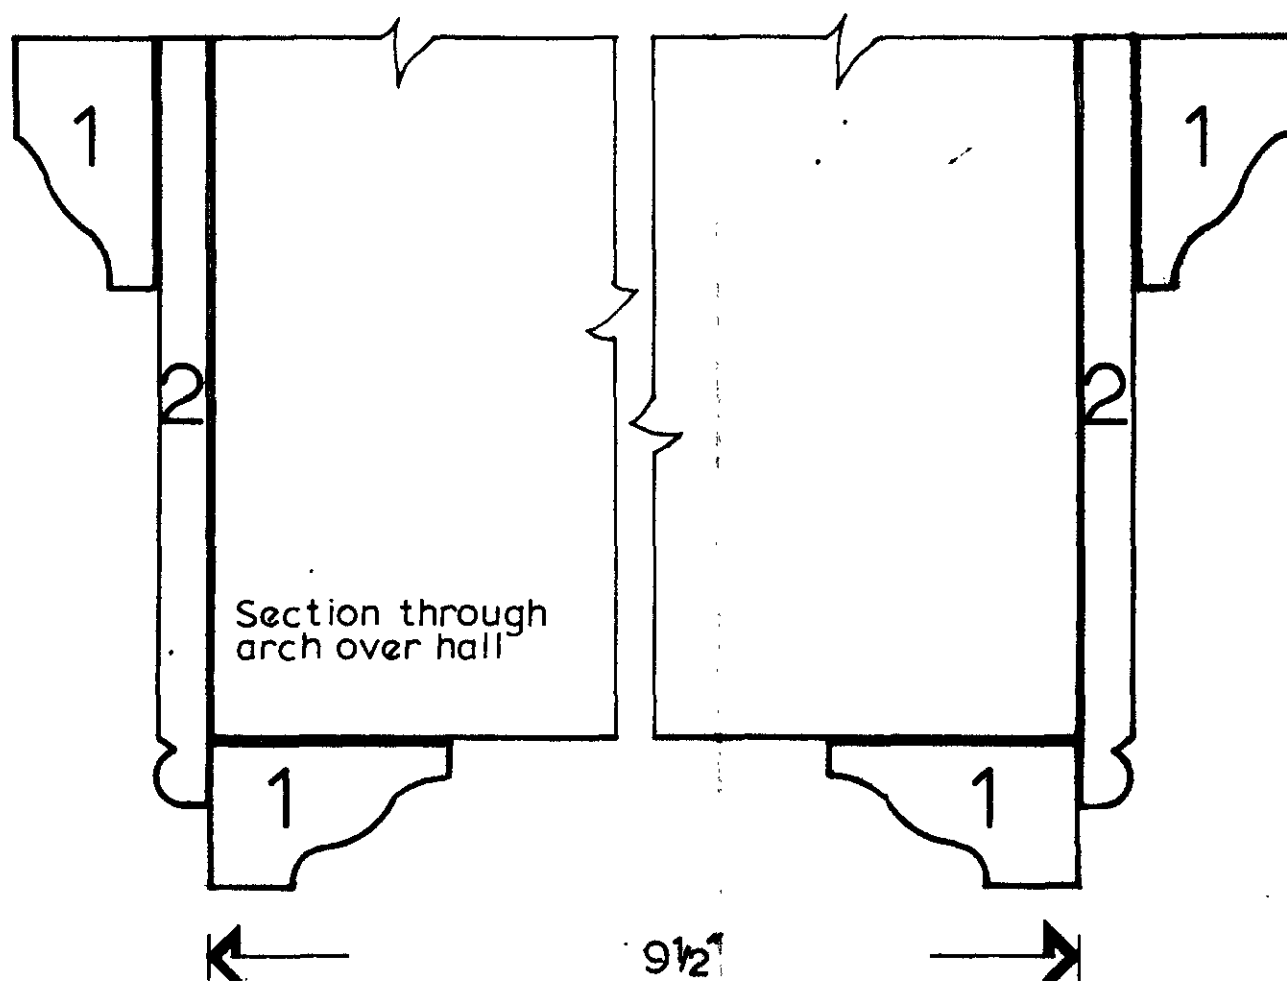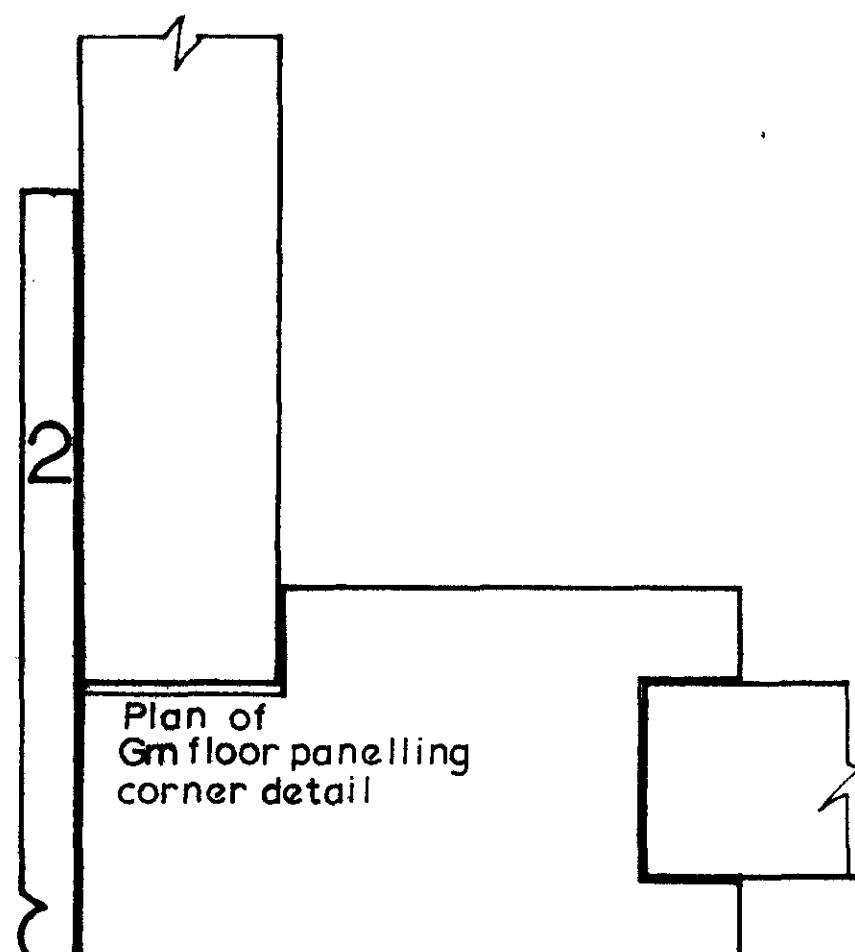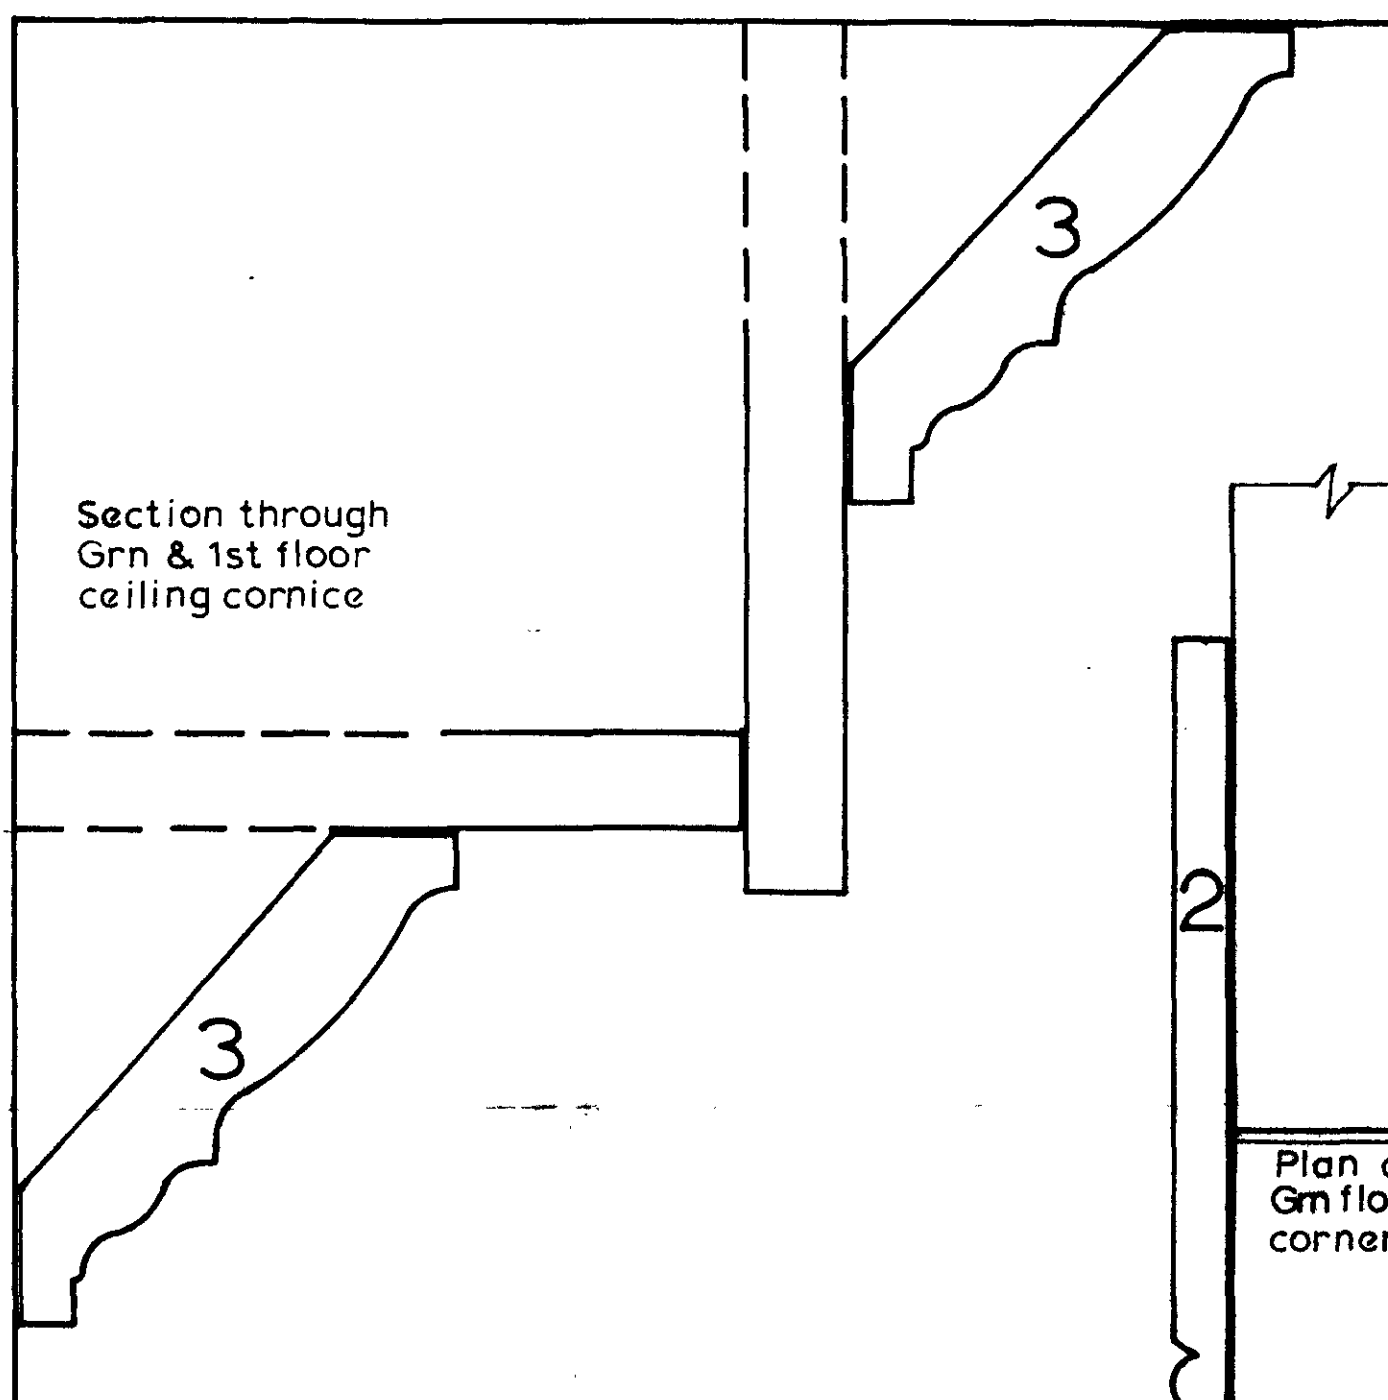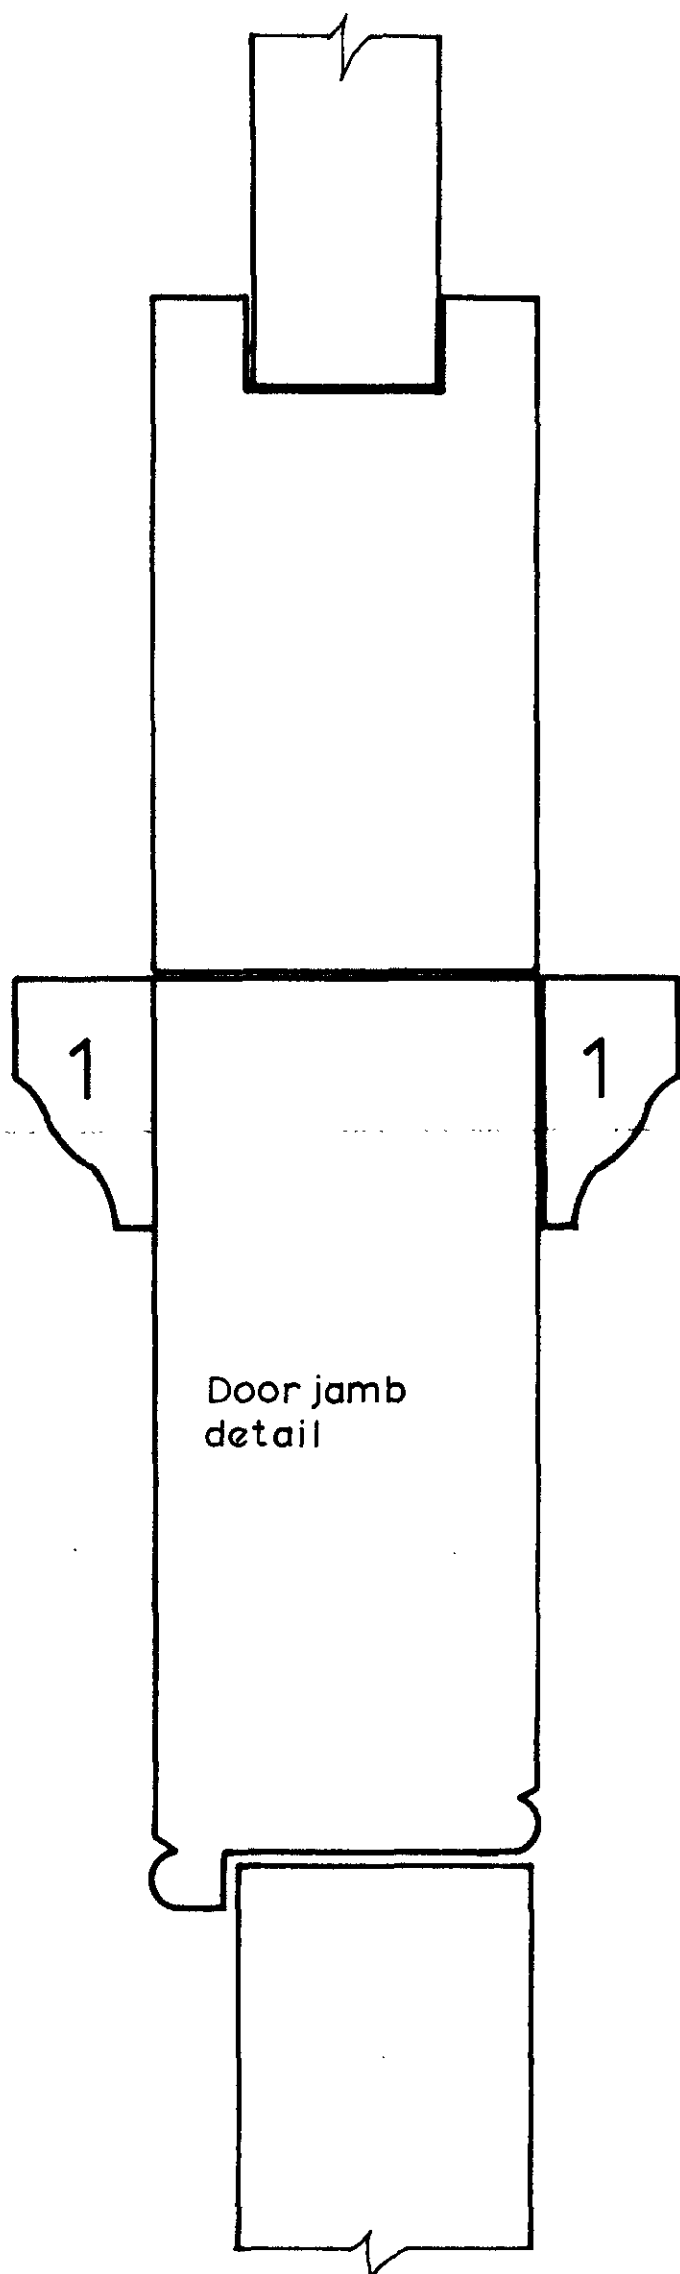


LONDON BOROUGH OF CAMDEN
TOWN AND COUNTRY PLANNING ACTS
19 MAY 1982
PLANS ~~NOT APPROVED~~ APPROVED
ON BEHALF OF THE COUNCIL

CTP/P14/58/A/H02860


inches 0 1 2 3 4 5 6

NO 49 MONMOUTH STREET, SEVEN DIALS
formerly Great Saint Andrew Street
Interior mouldings


NO	REVISION	DATE
TERRY FARRELL PARTNERSHIP		
ARCHITECTS, DESIGNERS AND TOWN PLANNERS		
8 PADDINGTON STREET LONDON W1M 6BN		
TEL 01 497 2841 TELEX FARHAM 2847		
JOB COMYN CHING TRIANGLE		
DRAWING NO CC/SU/152		
DATE: MARCH 82 SCALE: 1/2" = 1' 0"		

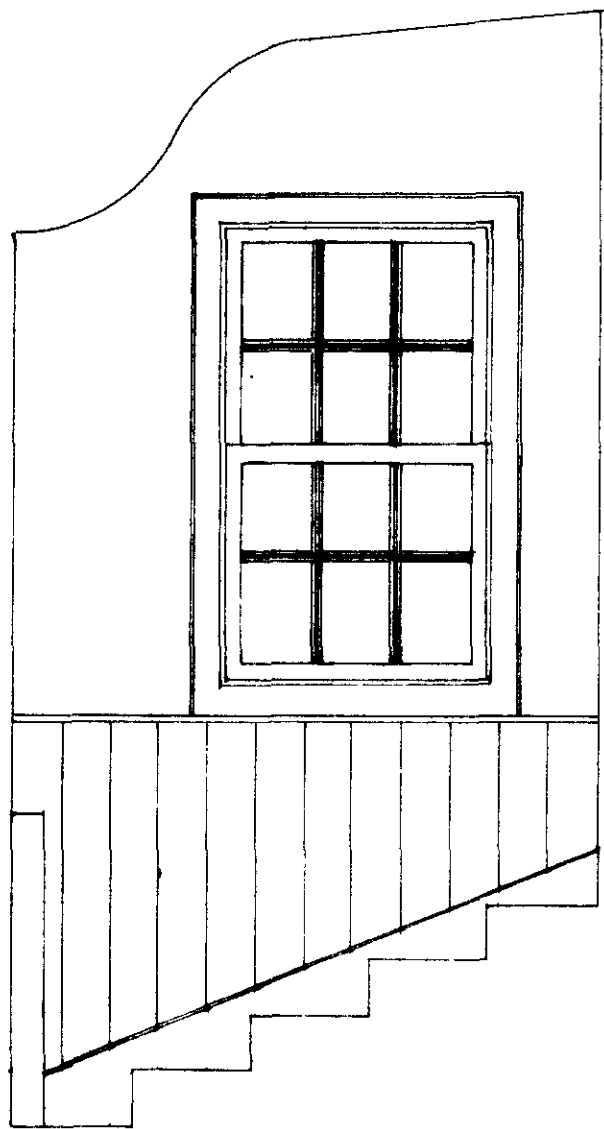


ELEVATION OF
LANDING 1ST TO 2ND

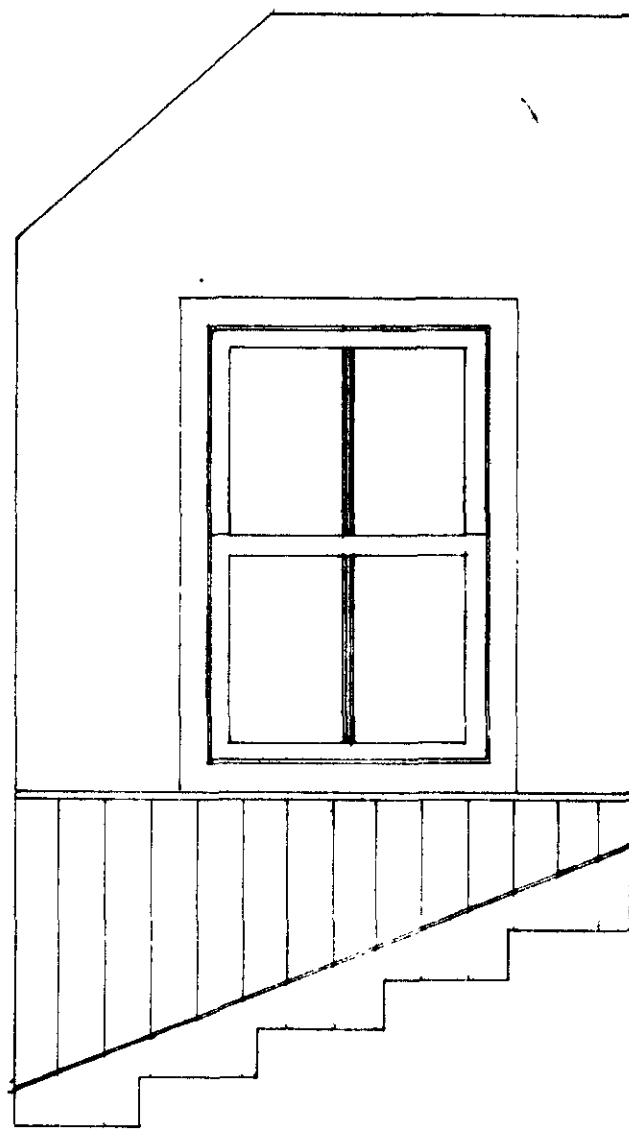

ELEVATION OF
LANDING 2ND TO 3RD

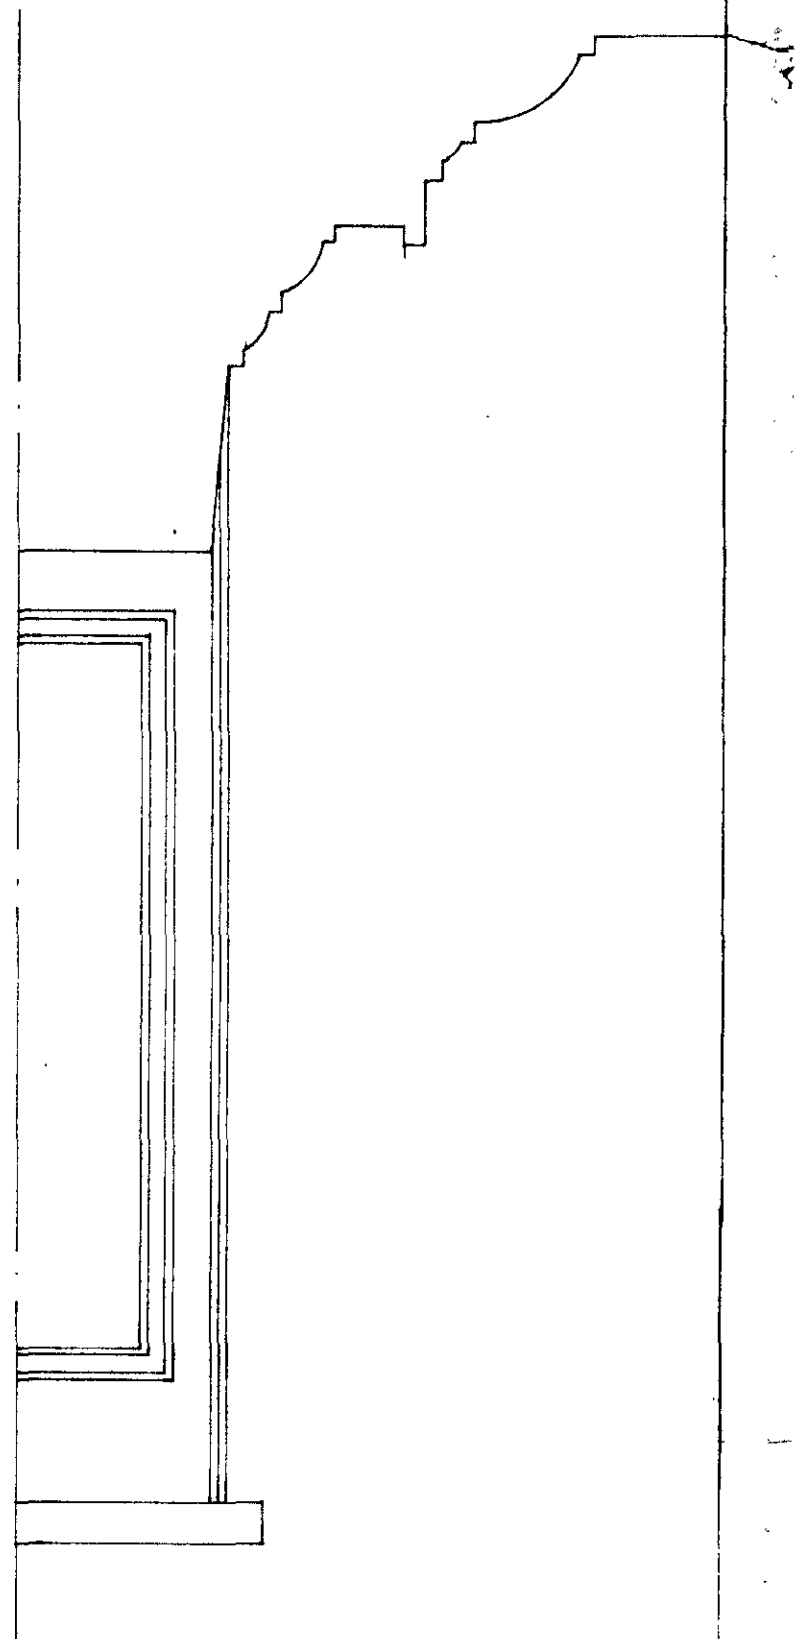

DETAIL OF ANGLED WINDOW

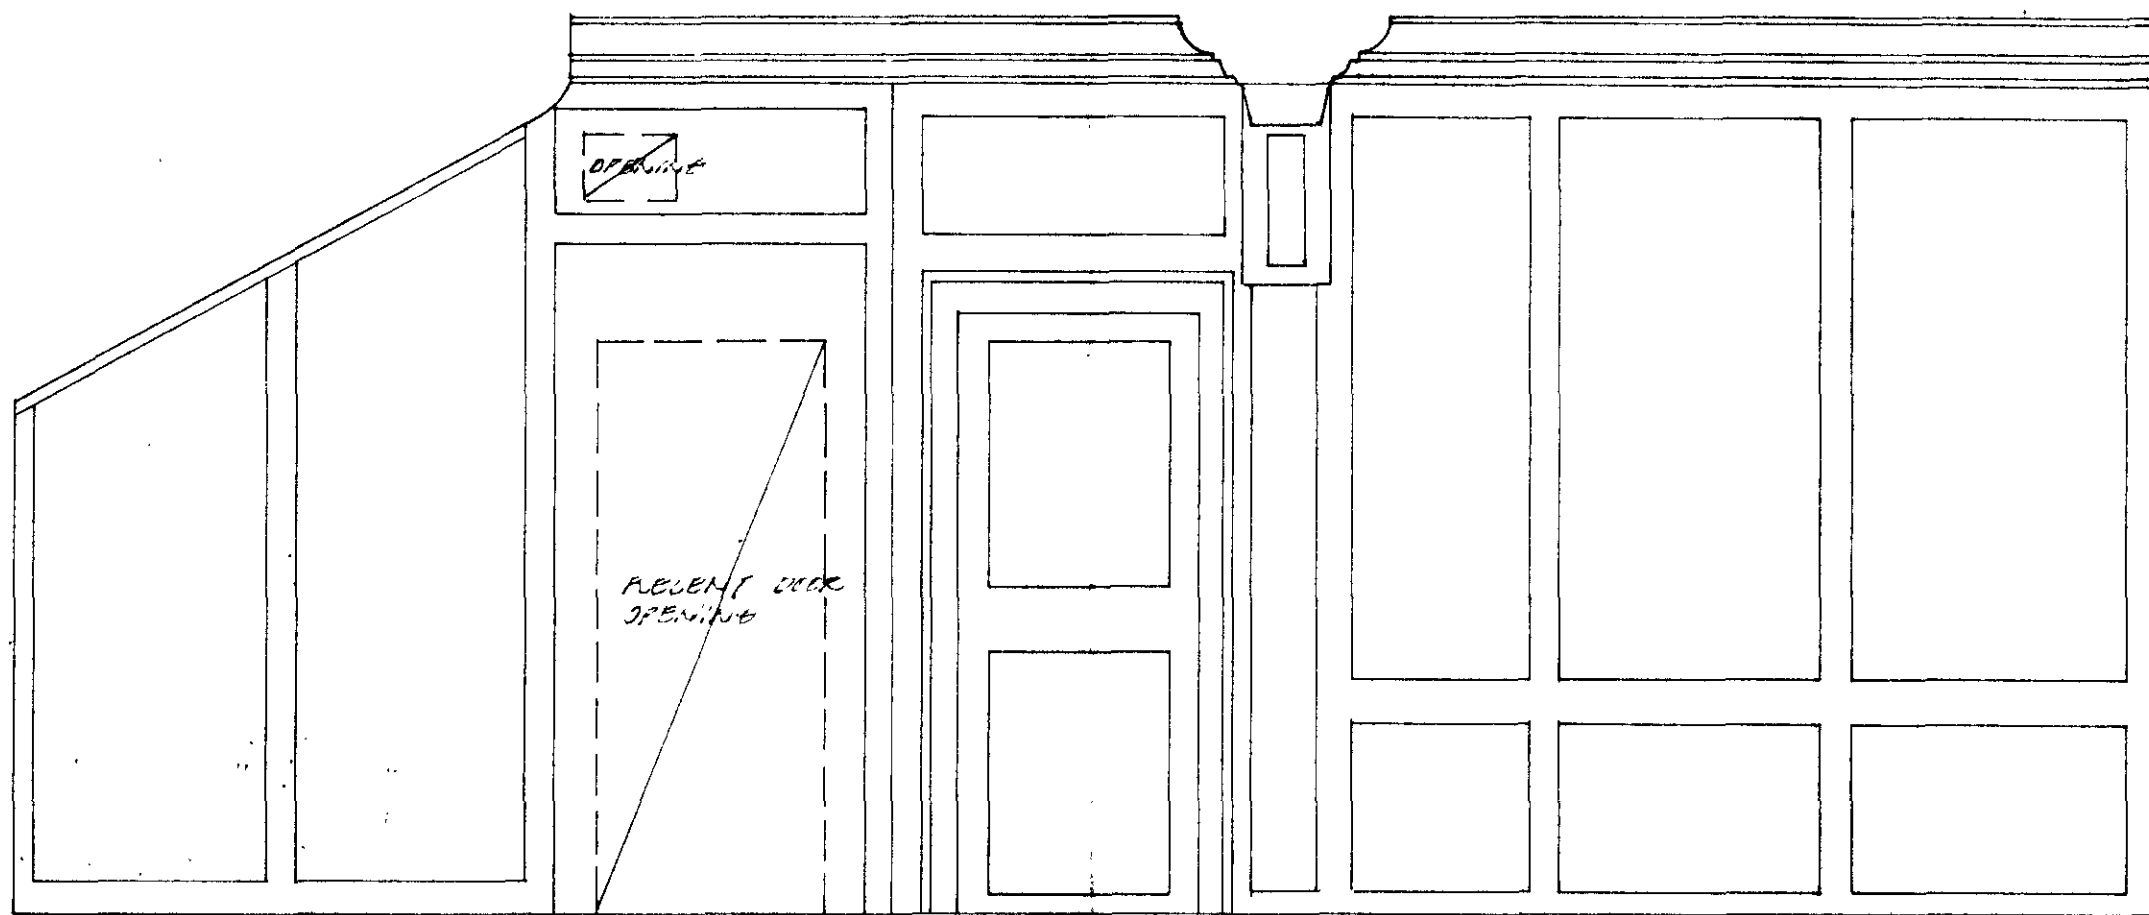

ELEVATION OF GROUND FLOOR ENTRANCE HALL

LONDON BOROUGH OF CAMDEN
TOWN AND COUNTRY PLANNING ACTS
19 MAY 1982
PLANS APPROVED
ON BEHALF OF THE COUNCIL

CTP/P14/58/A/H3286

NOT	REVISION	DATE
TERRY FARRELL PARTNERSHIP		
ARCHITECTS, DESIGNERS AND TOWN PLANNERS		
8 PADDOCK STREET		
TEL: 01 407 2001		
LONDON W1M 4BN		
TELE: 01 407 2001		
JOB		
TITLE		
INTERIOR ELEVATIONS		
49 MONMOUTH STREET		
DRAWING NO		
CC/SU/153		
DATE FEB 1982	SCALE	1:25/1:5
FOR SCALE ALL DIMENSIONS TO BE CHECKED ON SITE AND DRAWING TO BE CORRECTED		