

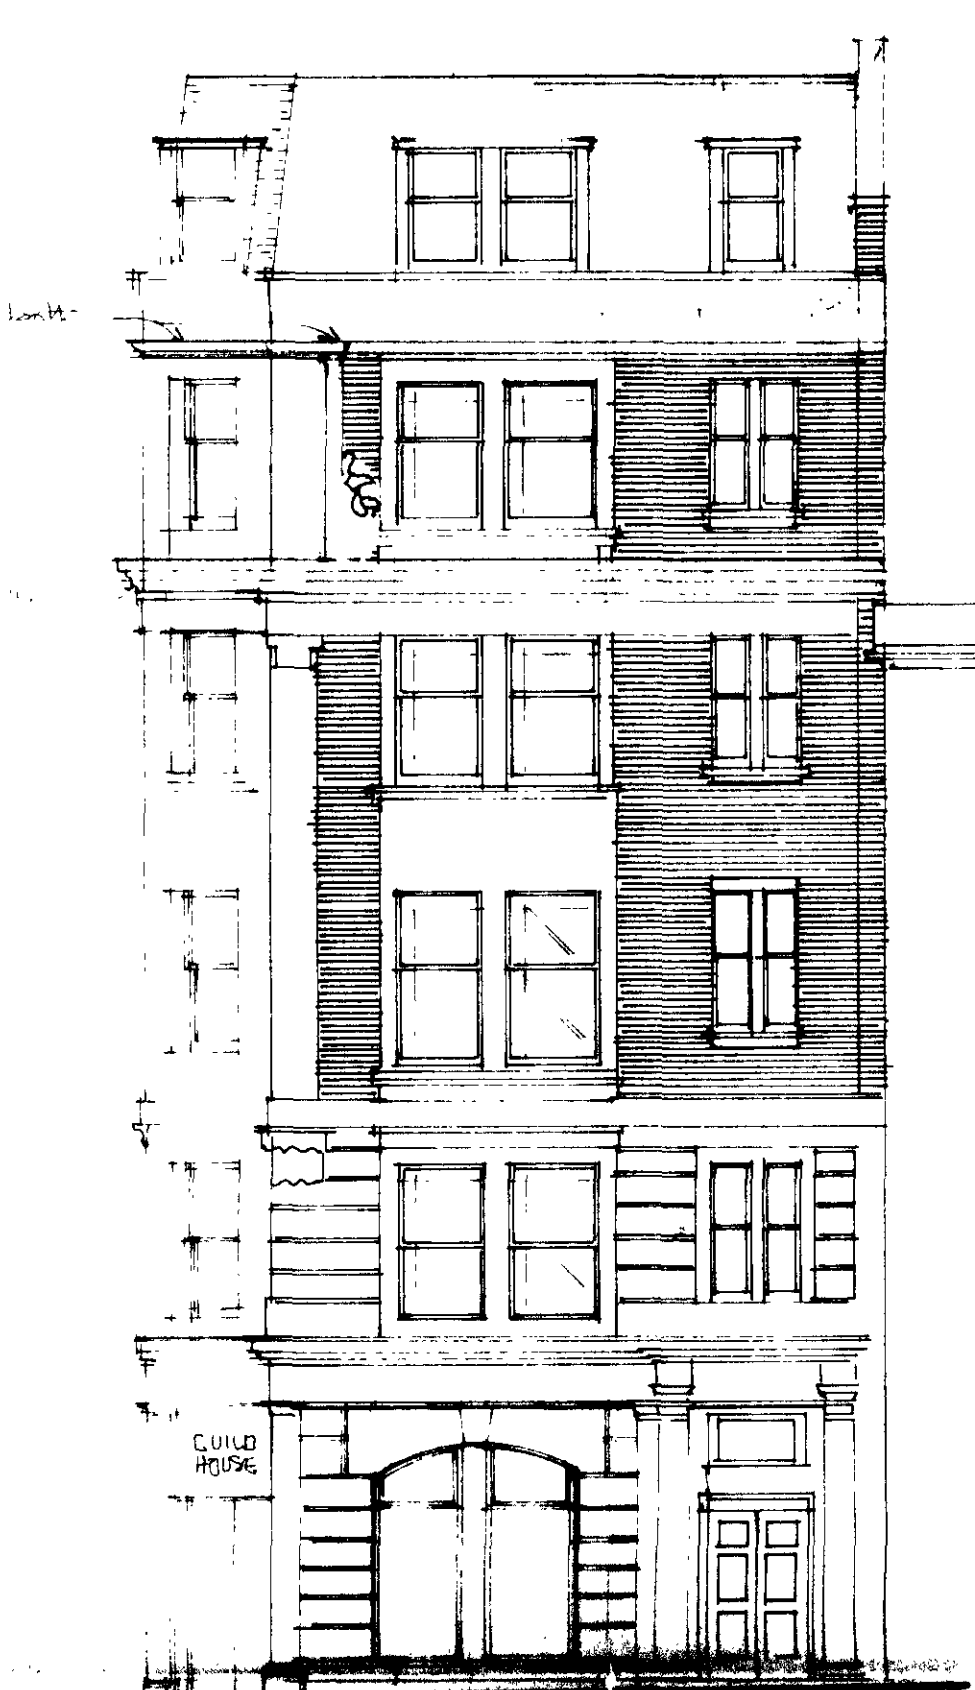



X REV 25/5/85
 Existing cornice at 2nd floor level to remain
 because of its facade on corner of 4th floor
 to remain. 2nd floor cornice to be extended
 cornice on this element to be extended
 along new facade out of 4th floor
 Flat roof to be covered with insulated timber joists.
 Reposition for floor windows in view of National Lanes

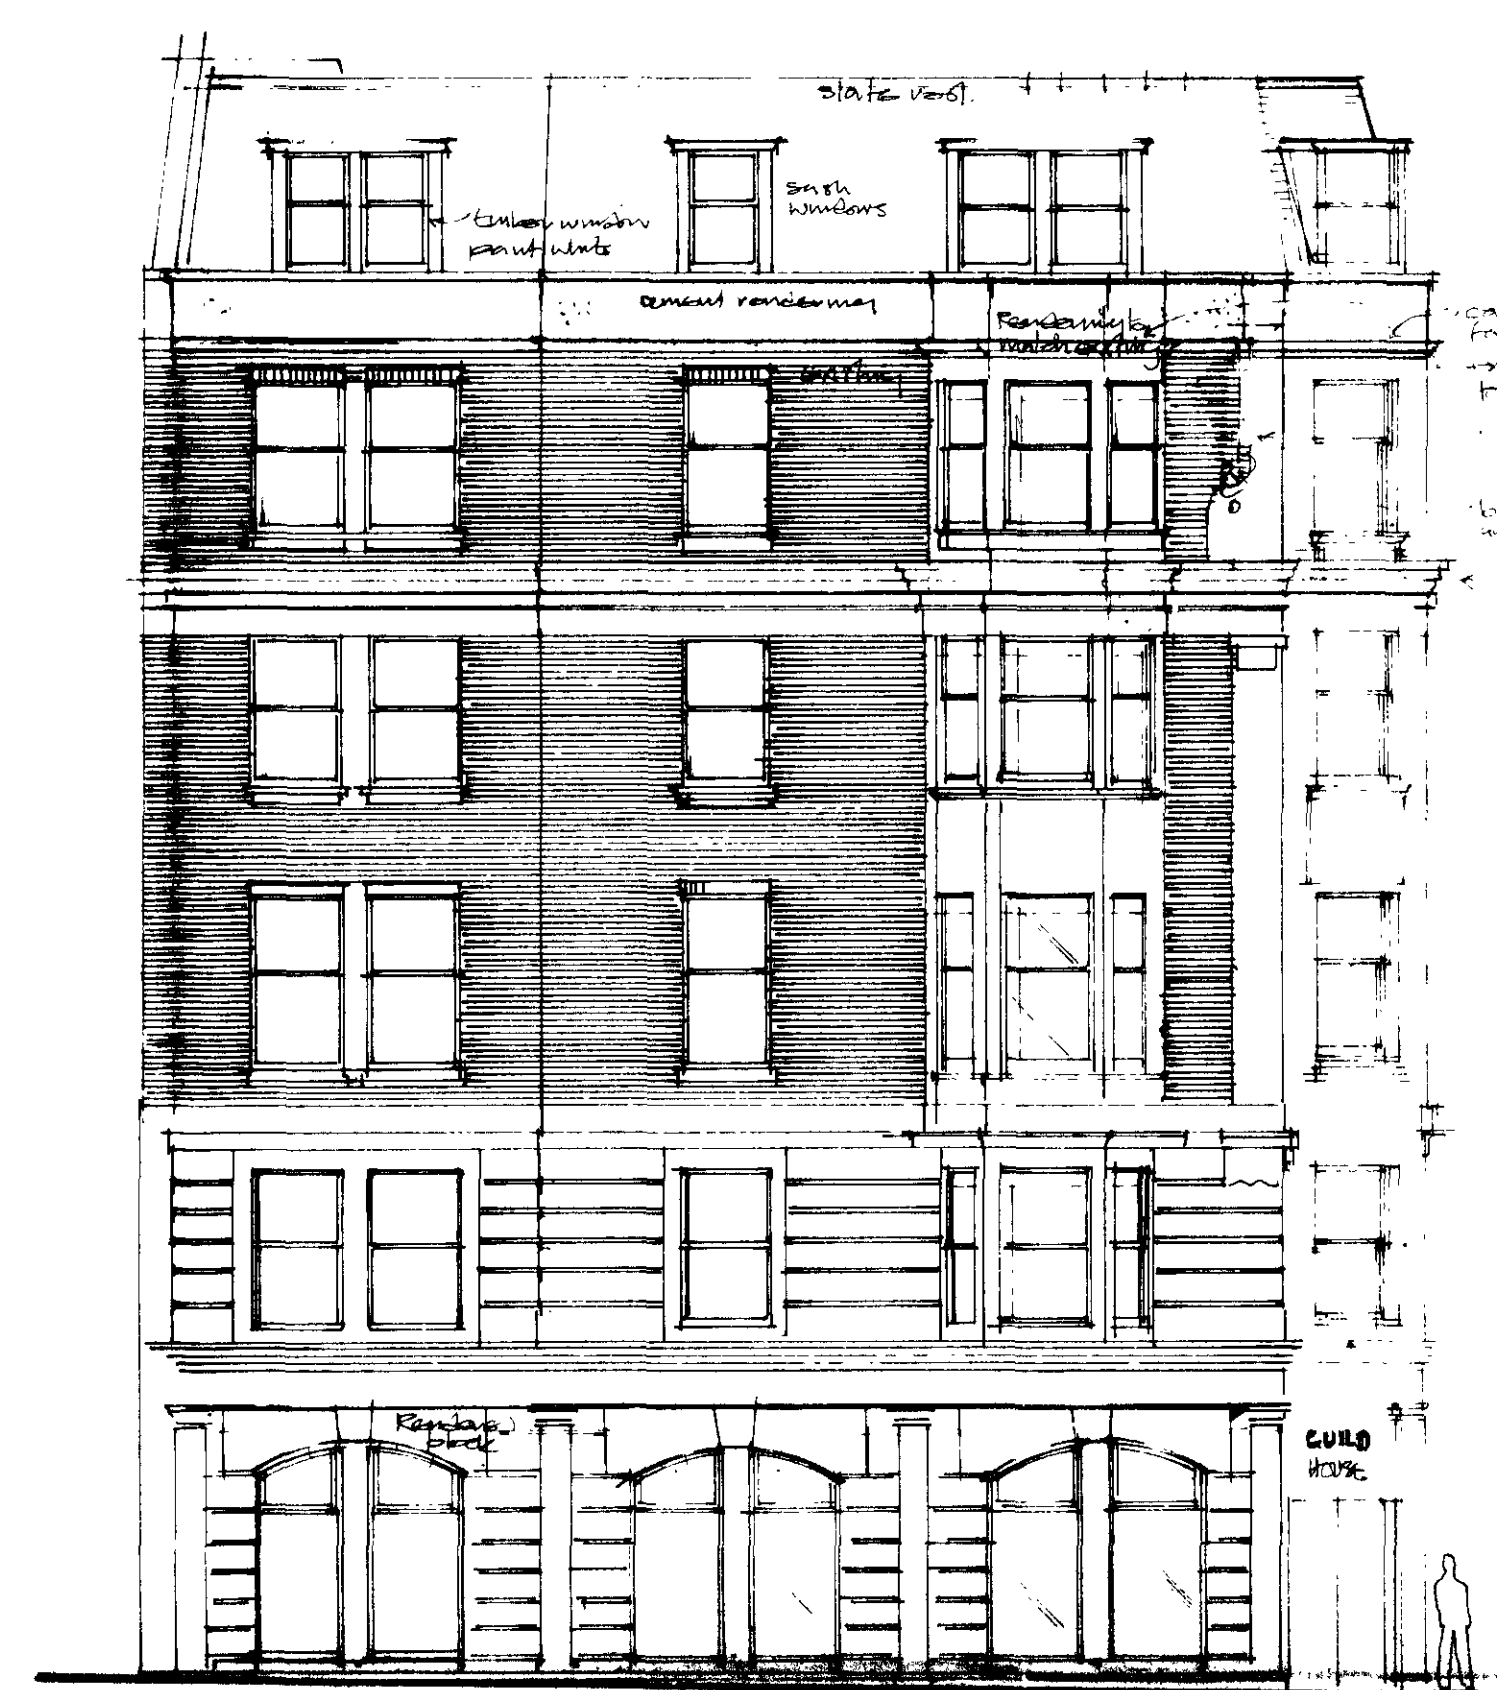

Elevation to Upper St. Martins Lane

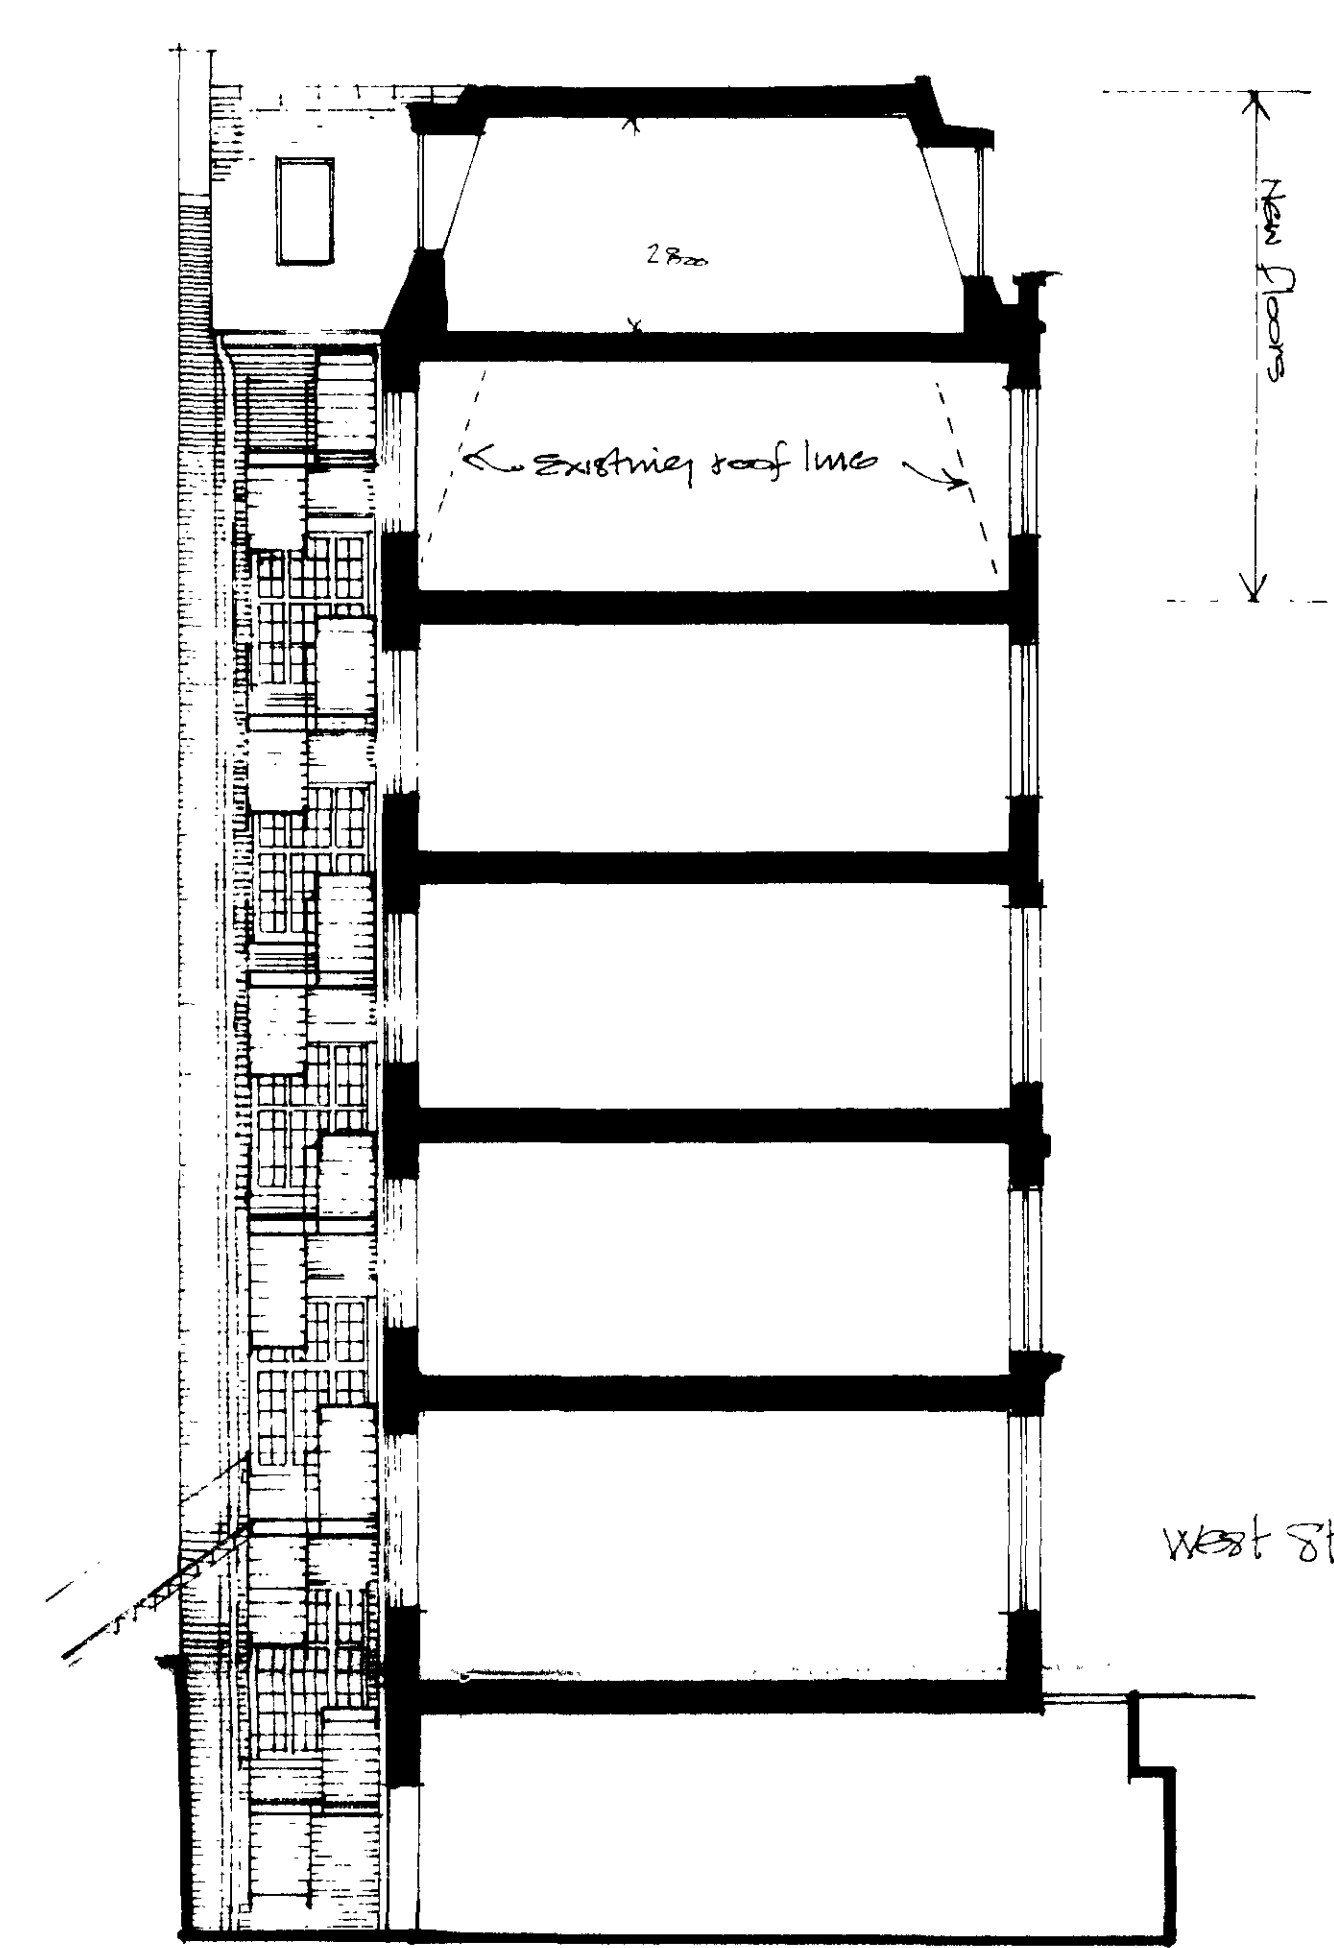

Cross section / Elevation

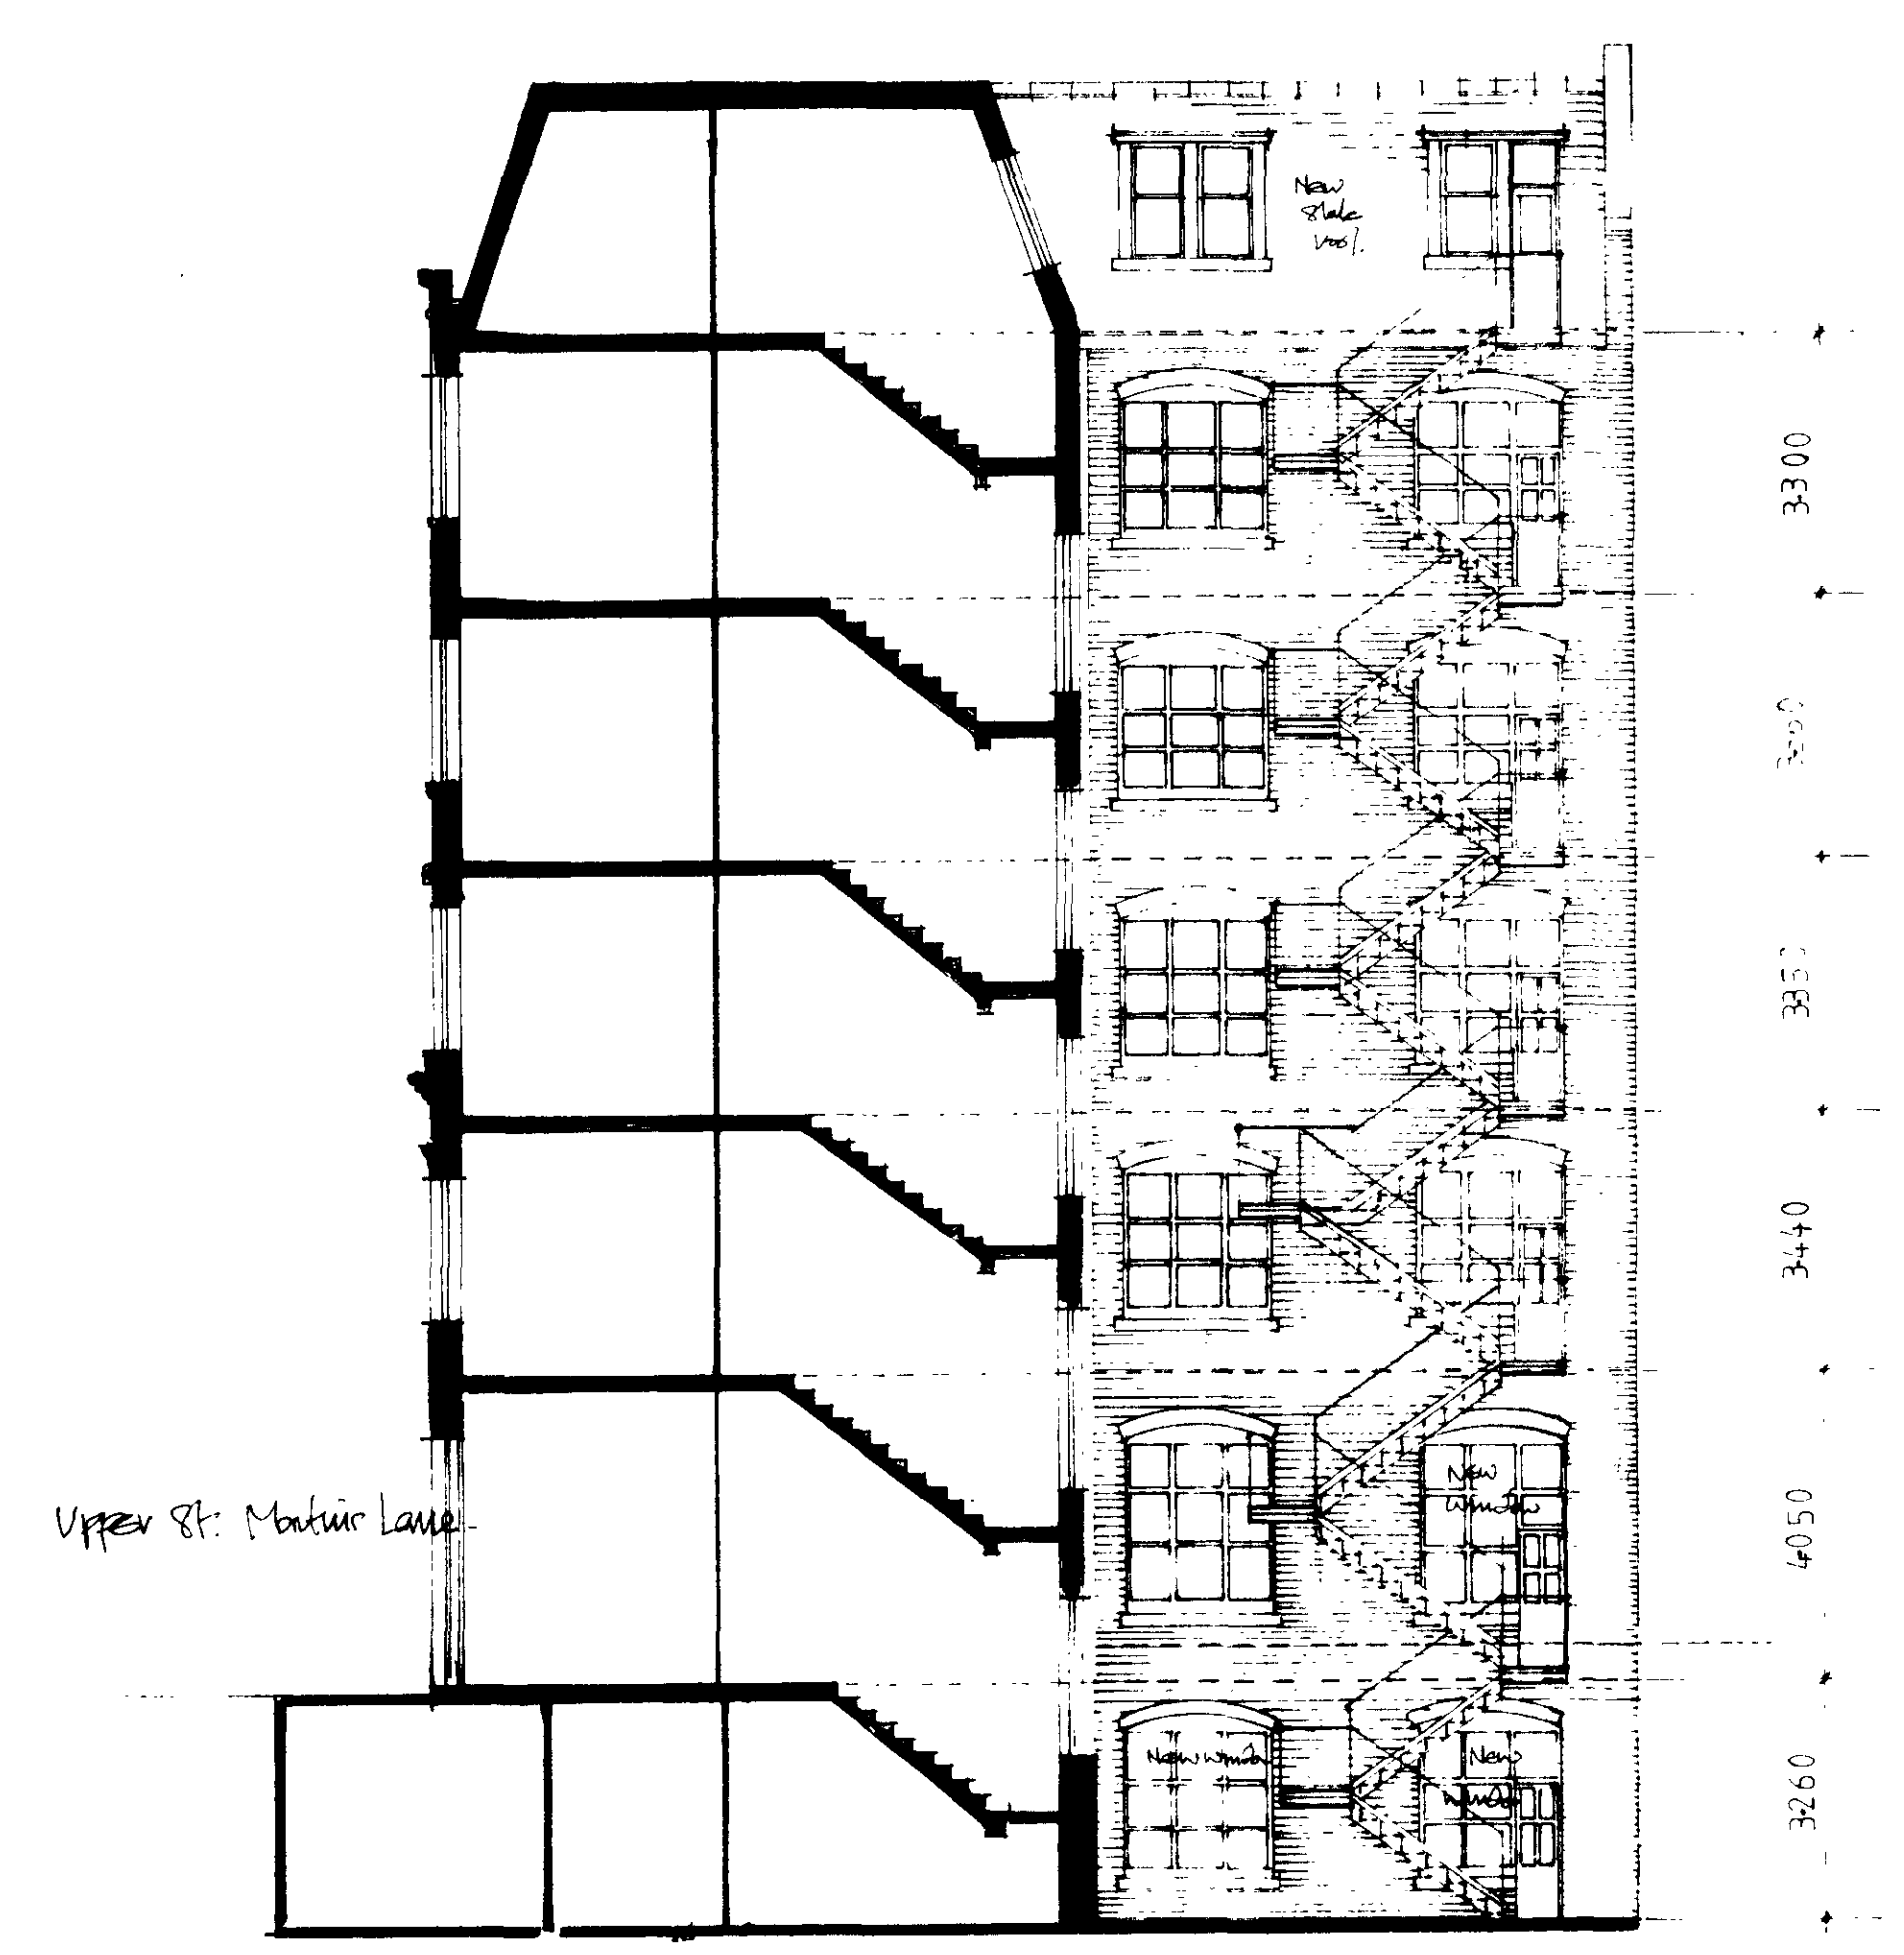

Upper St. Martins Lane

LONDON BOROUGH OF CANNON
 TOWN AND COUNTRY PLANNING ACT
 30 APR 1985
 PLANS APPROVED
 ON BEHALF OF THE COUNCIL

PL/8500176 (R1)

GEORGE J. MCKINNIA
 CHARTERED ARCHITECT

Client
 STEVEN ESTATES LTD

Job
 GUILD HOUSE


drawing
 SCHEMATIC DESIGN
 (Elevations & Sections)

scale
 1:100

date
 JUNE 85

drawn
 OMC

dra
 875 04 rev
 A

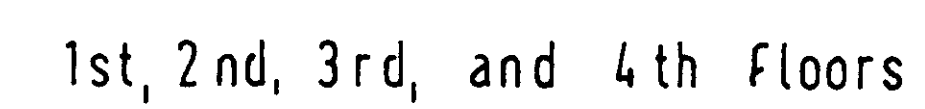

Notes/Revisions

Rev. 'A' bit of bit position changes.

GEORGE J. MCKINNIA
CHARTERED ARCHITECT

B.A.(Hons) D'ARCH R.I.B.A.

Client
Stear Estates Ltd

drawing
PLANS

job
GUILD HOUSE
Upper St Martins Lane

scale	date	drawn
1 100	NOV 84	
drg 875	03	rev A