
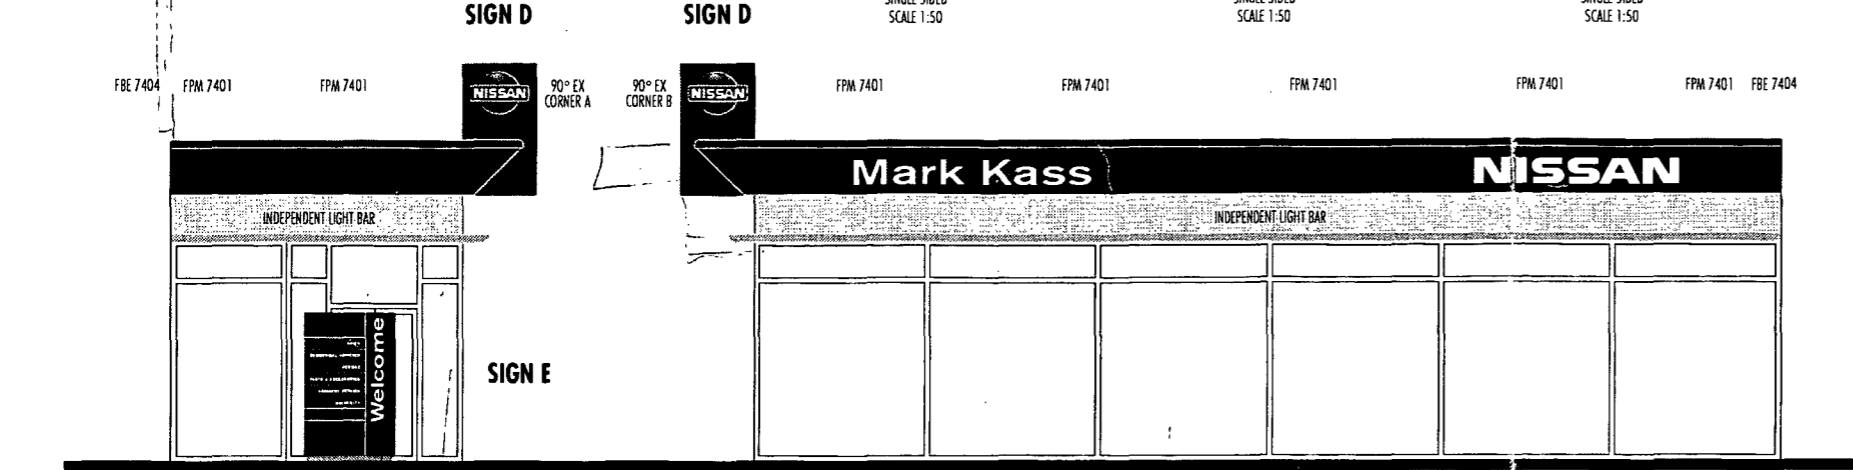


EXTERIOR FINISHES




EXTERIOR COLOUR SCHEME TO CONFORM TO NISSAN NETWORK 2000 EXTERIOR STANDARDS AS FOLLOWS:

- * CLADDING - PEARL WHITE (RAL 1013)
- * WINDOW FRAMES/DOORS - DARK GREY (BS 00A13) (SYNTHAPULVIN M4 L0004)
- * WALLS/PAINTWORK - PEARL WHITE (DULUX NCS 1105Y18R)

NOTE
THIS SCHEME DRAWING HAS BEEN PRODUCED USING ARCHITECTS PLANS THEREFORE ALL DIMENSIONS AND COSTINGS ARE SUBJECT TO FINAL SURVEY FOLLOWING COMPLETION OF BUILDING WORKS

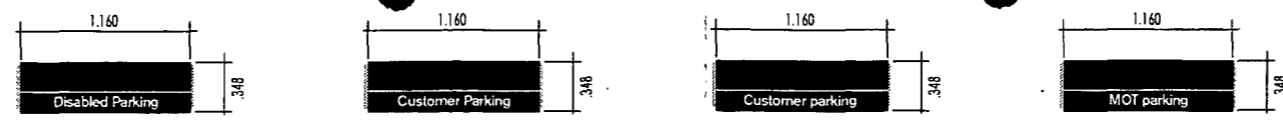


TP9580061

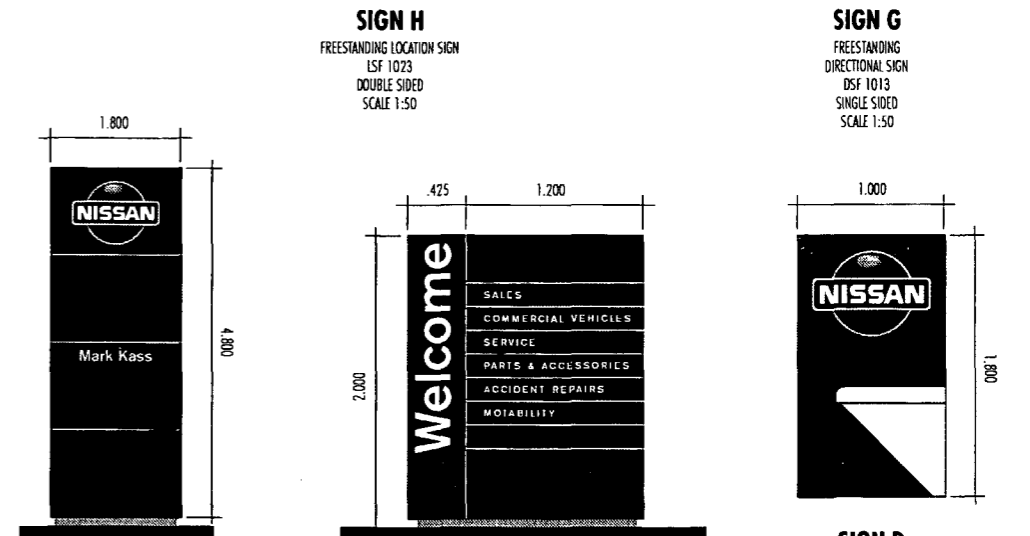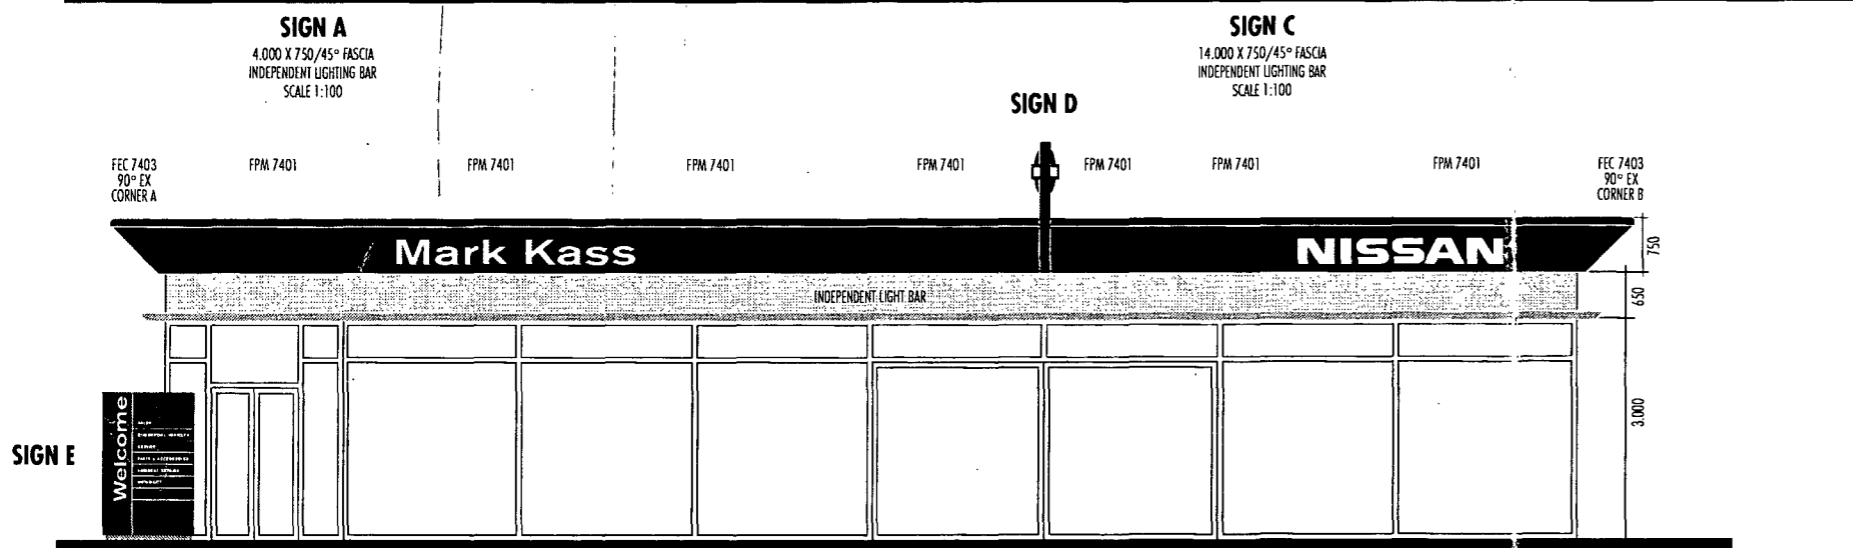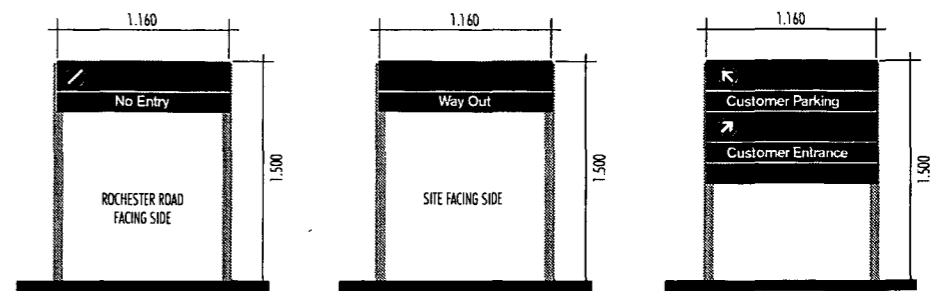

SIGN COMPONENTS				
SIGN A	SIGN B	SIGN C	SIGN D	SIGN E
4.000 FBP 7000	19.200 FBP 7000	14.000 FBP 7000	1 FPS 7406	1 ESF 1071
4.000 FPM 7400	19.200 FPM 7400	14.000 FPM 7400		1 ESU 6033
2 FPM 7401	7 FPM 7401	5 FPM 7401		
1 FBE 7404	2 FEC 7403	1 FBE 7404		
4.000 LBS 4701	8 DNL 5000	8 DNL 5000		
1 LBE 4704	6 NFL 5000	6 NFL 5000		SIGN F
4.000 LTK 4708	19.200 LBS 4701	14.000 LBS 4701		1 PSF 4000
4.000 FIP 7037	2 LEC 4703	1 LBE 4704		1 PSU 7000
	19.200 LTK 4708	14.000 LTK 4708		16 DNL 1150
	19.200 FIP 7037	14.000 FIP 7037		
SIGN G	SIGN H	SIGN J	SIGN K	SIGN L
1 DSF 1013	1 LSF 1023	1 LSW 1026	1 LSW 1026	1 LSW 1026
SIGN M				
1 LSW 1026				

REMOVALS/PLANT/SEEN VARIATIONS	FOR ATTENTION OF DEALER	REMOVALS
DEALER RESPONSIBLE FOR MAKING GOOD BACKGROUND AREAS AFTER SIGNS HAVE BEEN REMOVED	ELECTRICAL SUPPLY Please provide suitable low tension supply on the outside of the building to within 5 metres of each sign position and to the base of each free standing sign. See drawing for each sign current rating.	NONE
1 ANC 0001 - N2000 INSTALLATION & SITE VISIT	LIGHTING DETAILS	
1 ANC 0002 - N2000 SITE SURVEY	SIGN A 1.0 Amps	
1 ANC 0004 - N2000 PRESENTATION PACK	SIGN B 3.5 Amps	
1 ANC 0006 - N2000 PLANNING APPLICATION	SIGN C 4.0 Amps	
1 ANC 0007 - INSTALLATION PHOTOGRAPHS	SIGN D 2.0 Amps	
1 SVR 0015 - SUP & INST 4800 PRIME SIGN F KERB SURROUND	SIGN E 1.0 Amps	
	SIGN F 4.0 Amps	
SPECIFICATION		
FOR SIGN SPECIFICATION SEE FORM N-TCP-2		

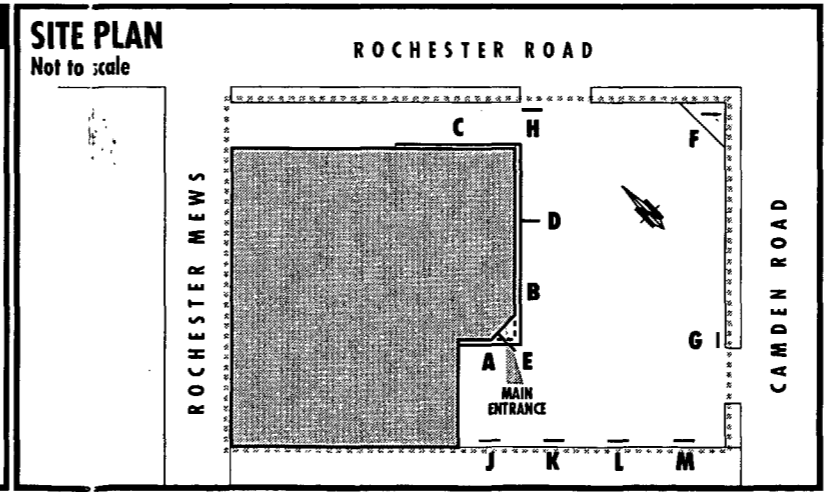

MARK KASS
85 CAMDEN ROAD
CAMDEN
LONDON

Sol No. 16457/1

Dealer Code GBR

Date 23/2/95

Futurama Signs Limited
Island Farm House
West Molesey
Surrey KT8 2TR
Tel: 081 941 1999

IMPORTANT DEALER NOTES
1. REMOVAL OF REDUNDANT SIGNAGE
Unless written instructions requesting that all removed redundant signage be left on site are received by the Contractor prior to commencement of works, all redundant signage will be taken from site and returned to the operating Depot for disposal. The Contractor accepts no responsibility for accidental damage to any redundant signage. The Contract is expressly limited to demounting redundant signage. All consequential making good and the cost thereof are the sole responsibility of the Dealer.

2. SIGNS - BACKGROUND PREPARATION
The Contract is strictly limited to the following:
a) the installation of the signs;
b) the provision of any flashband required between the sign and the background;
c) all accidental and avoidable damage caused in the course of the installation except as stated in paragraph 1 above. Subject to the above, unless otherwise agreed in writing, all backgrounds, including their weather-proofing and all making good are the responsibility of the Dealer. In particular, they must provide a sound and suitable background onto which signs can securely be installed.

3. PETROLEUM REGULATIONS
The Dealer will ensure that the installation of illuminated signage does not contravene any Petroleum Regulations.
4. DAMAGE TO CONCEALED SERVICES
Neither the Contractor nor its agents will be responsible for repair or replacement of any cables, pipes or services damaged by the Contractor or its agents whilst carrying out the installation, unless prior to commencement of work the Contractor is supplied with drawings accurately identifying the location of all cables, pipes and services, unless prior to commencement of work the Contractor is supplied with drawings accurately identifying the location of all cables, pipes and services.

5. OBSTRUCTIONS
All possible and potential obstructions should be removed from installation area and unimpeded access must be assured for the Contractor at all times.
6. SITE BOUNDARIES
The Dealer is responsible to ensure that the installation is located within its own boundaries and will be made liable for any costs or expenses arising from any trespass or nuisance caused by the installation as identified in the Tender.
7. ALL HARD-SURFACED AREAS
Unless otherwise agreed in writing, all excavations of hard-surfaced areas will be made good by the Contractor only in concrete or stone chipping.
8. LOCATION OF SIGNS
The Contractor accepts no responsibility whatsoever for the suitability of location and positioning of installations which will have been deduced in full consultation with the Dealer or shown on the Contractor's Scheme Drawings.