


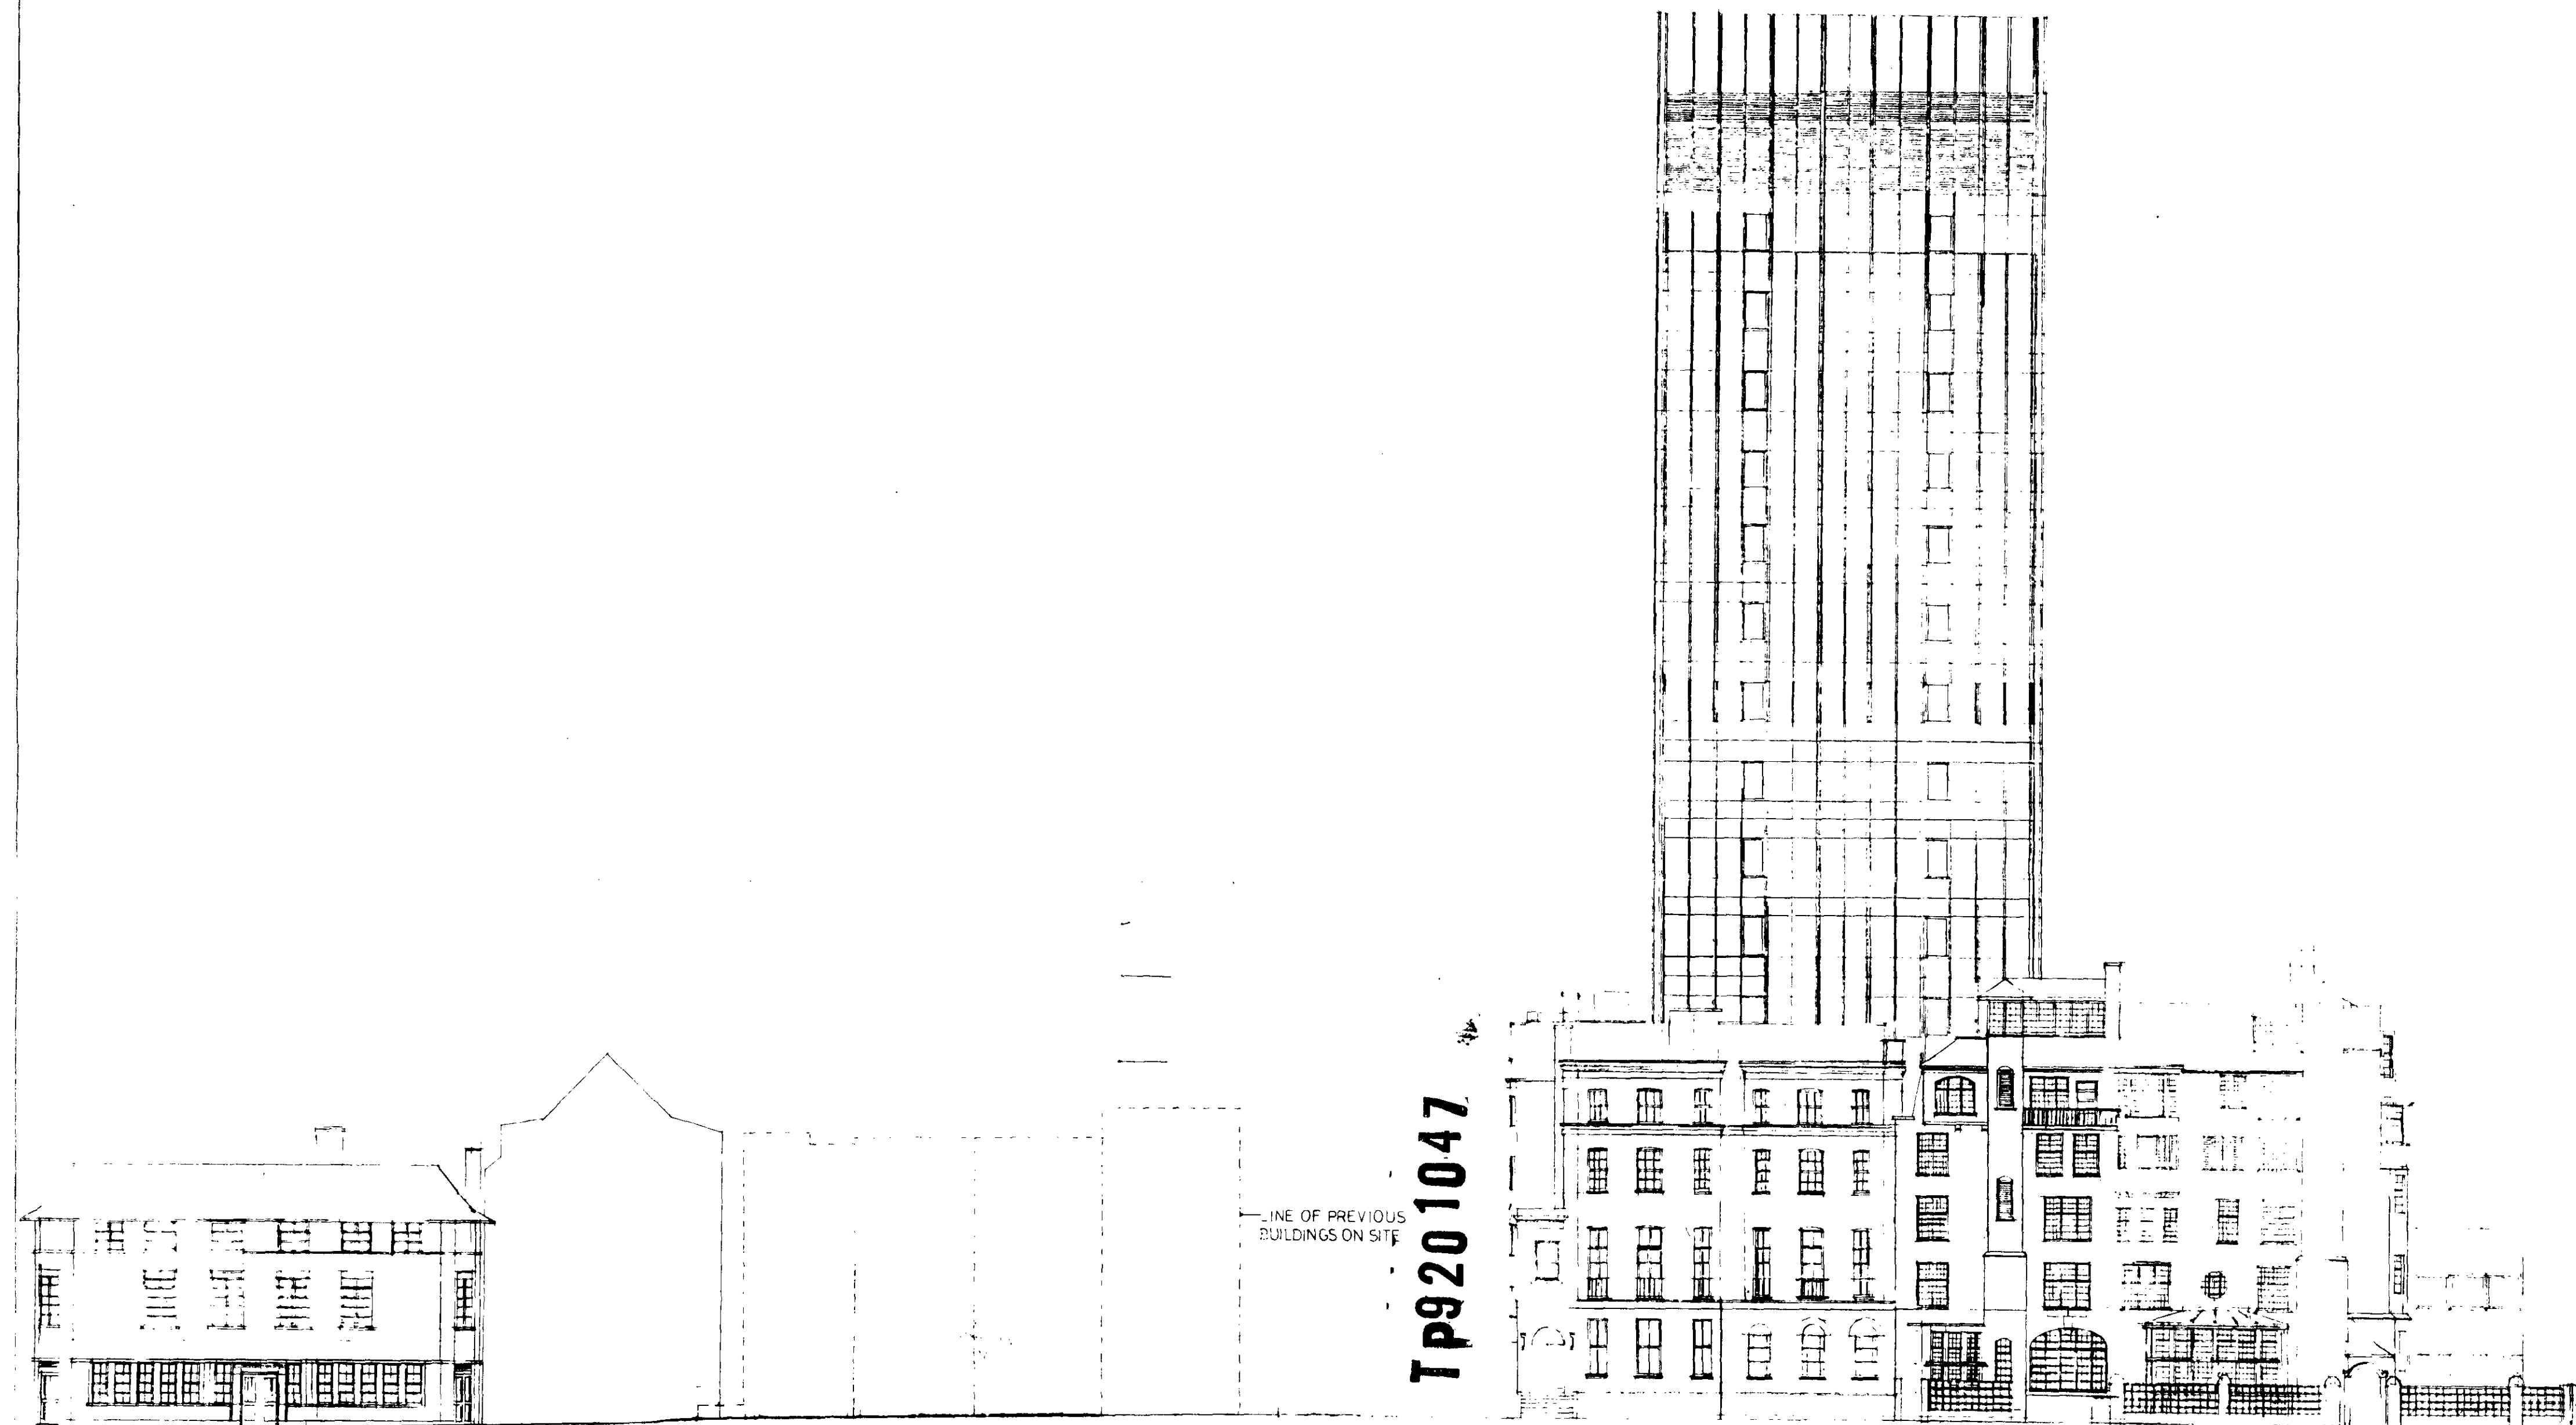

NºS 6 4 2 Nº 72
EVERSHOLT STREET EUSTON SQUARE


JESTICO+WHILES

Jestico + Whiles Architects, 14 Stephenson Way, London NW1 2HD
Fax 071-380 0511 Telephone 071-380 0382


LONDON BOROUGH OF CAMDEN
TOWN AND COUNTRY PLANNING ACTS
10 DEC 1992
PLANS NOT APPROVED
ON BEHALF OF THE COUNCIL

REVA 8/92 UPDATED TO SHOW DEMN OF EXSTNG
BLDNGS ON SITE


NOTES

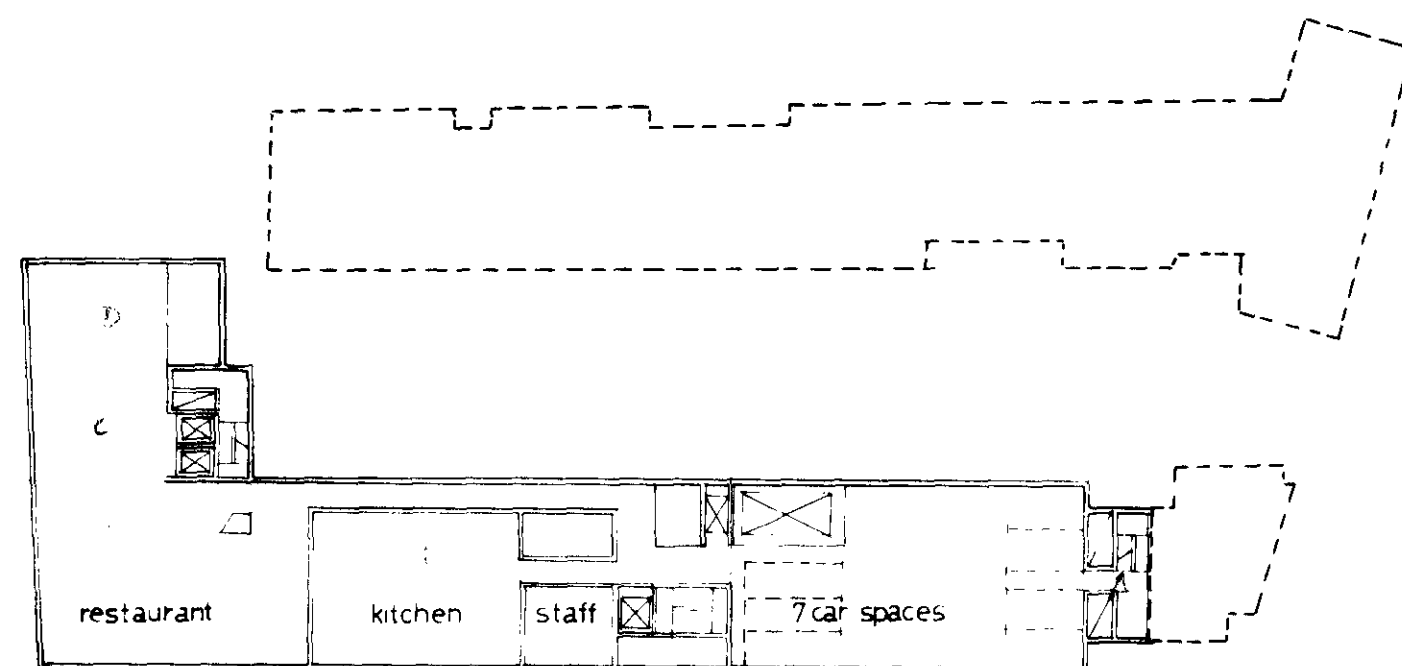


BASEMENT PLAN

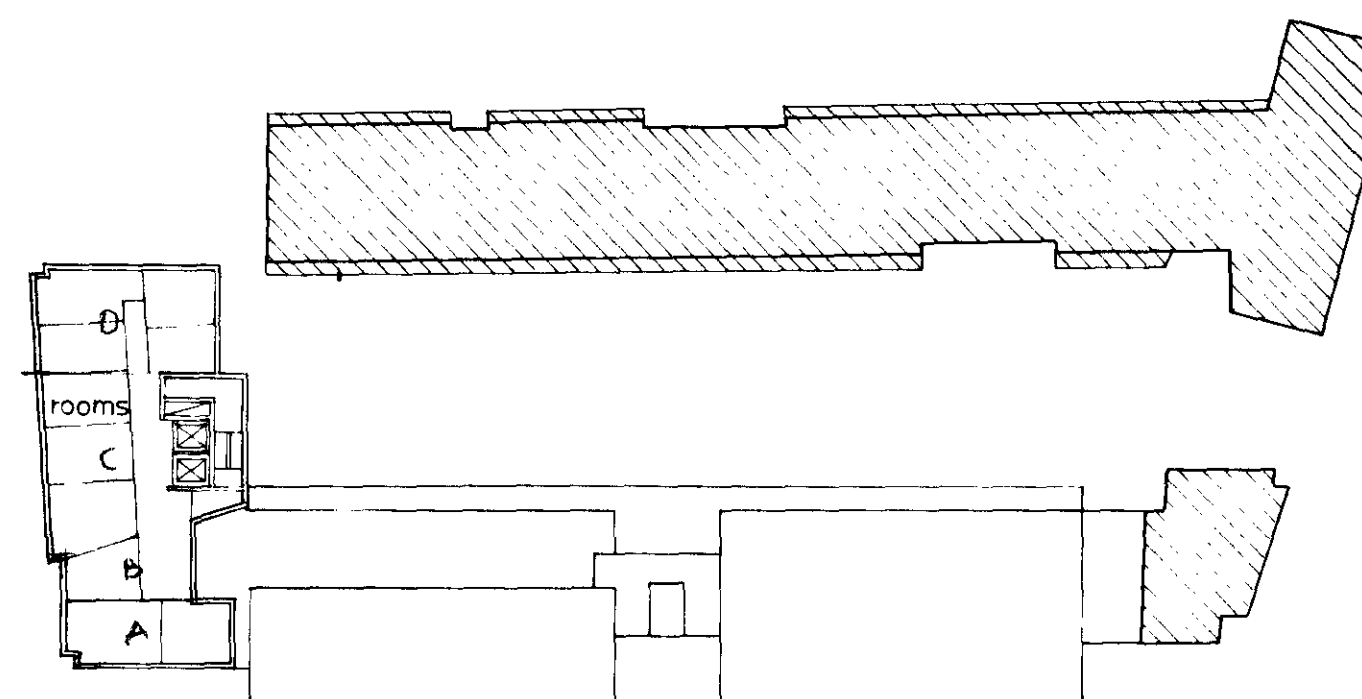


THIRD FLOOR PLAN

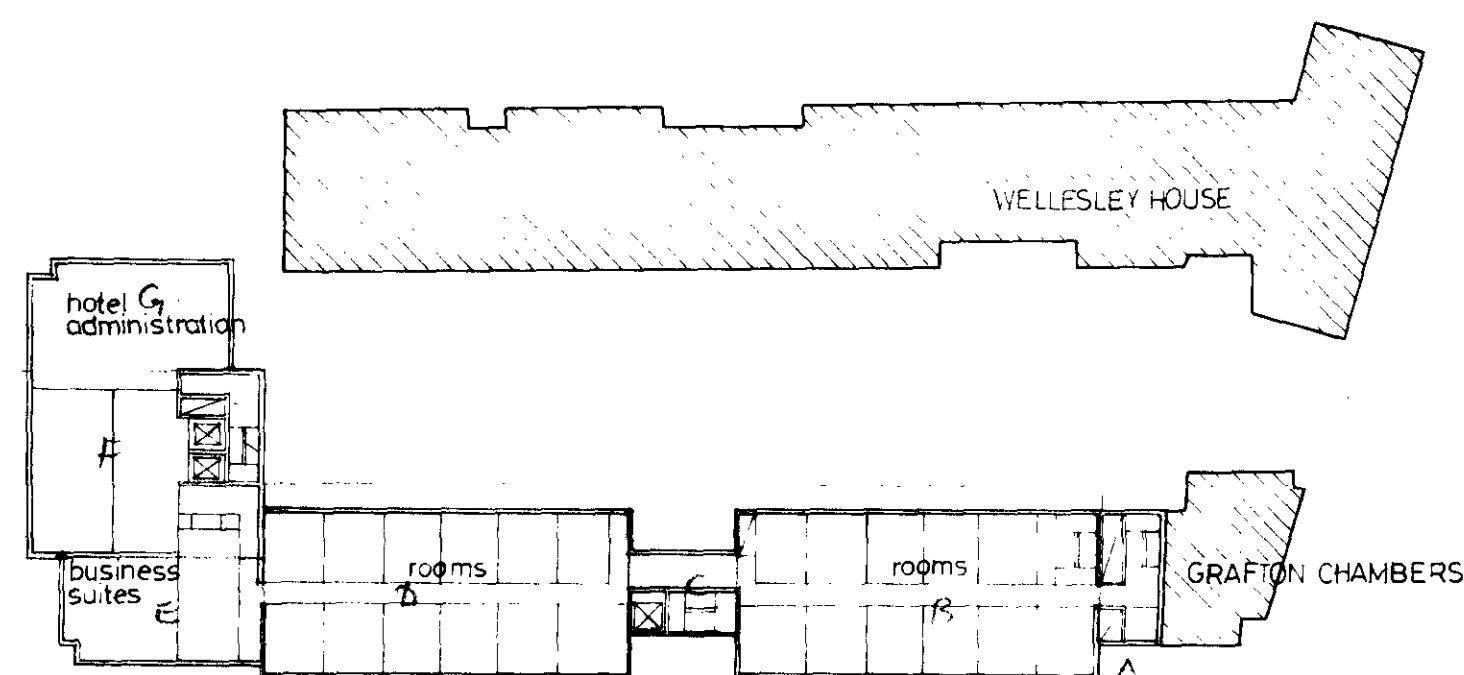


FIRST FLOOR PLAN

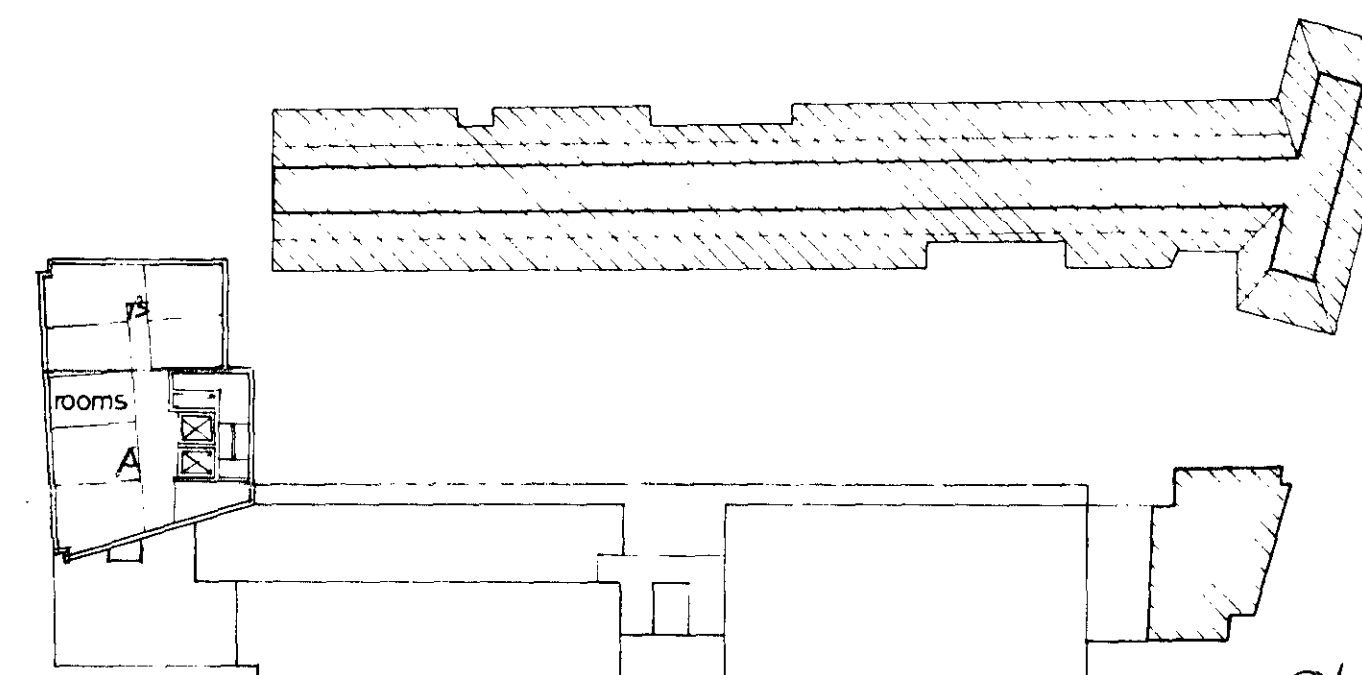

TOWER FLOORS 4-7

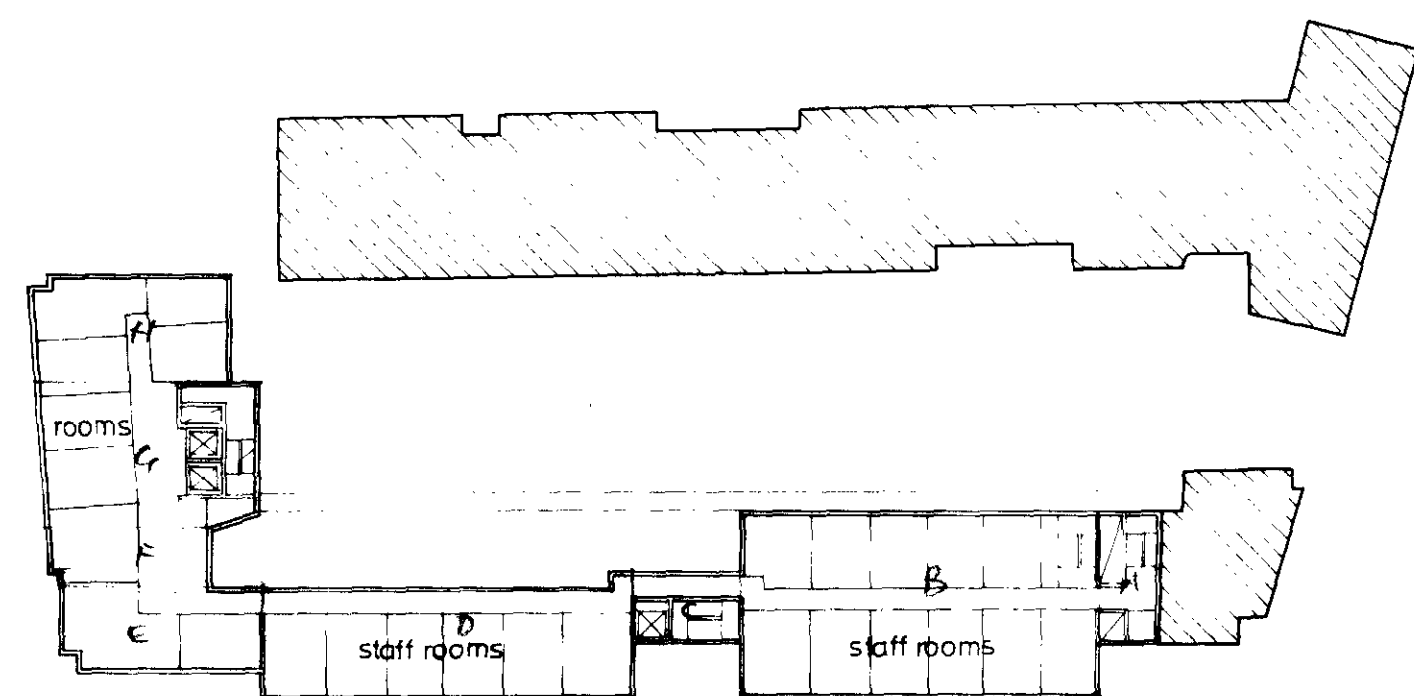

SECOND FLOOR PLAN

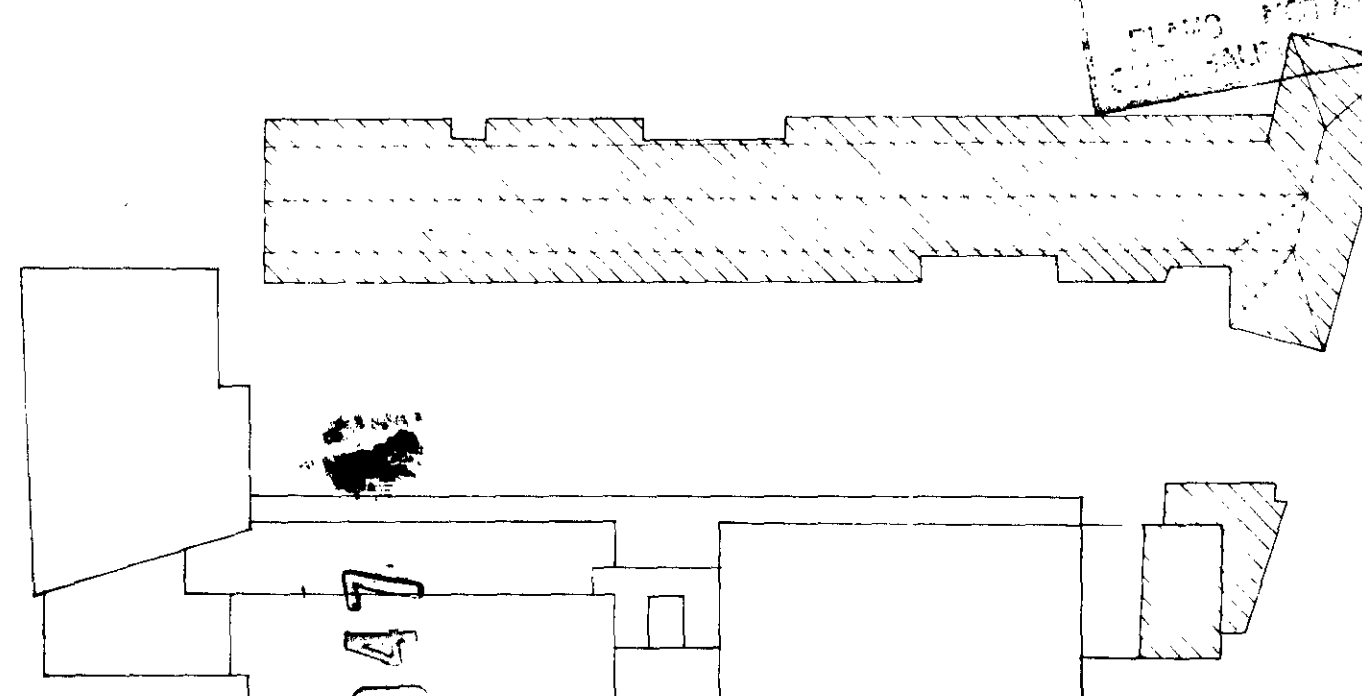


ROOF PLAN

CASE COPY
LONDON BOROUGH OF CAMDEN
TOWN AND COUNTRY PLANNING ACTS
10 DEC 1992
PLANS NOT APPROVED
ON BEHALF OF THE COUNCIL

LONDON BOROUGH OF CAMDEN
TOWN AND COUNTRY PLANNING ACTS
10 DEC 1992
PLANS NOT APPROVED
ON BEHALF OF THE COUNCIL

C 8/92 EV'SHOLT ST BLOCK
REDUCED
B 1/92 GEN. UPDATING

REV	
JESTICO+WHILES	
14 Stephenson Way, London NW1 2HD Tel 071-380 0382 Fax 071-380 0311	
JOB	
CLASSIC HOTEL	
CLIENT	
MOUSKOS & SONS CO LTD	
TITLE	
ILLUSTRATIVE FLOOR PLANS	
SCALE	DATE
1:500	SEPT 90
NO.	
1197/PP/204 C	
ALL DIMENSIONS MUST BE CHECKED ON SITE. DO NOT SCALE THIS DRAWING. INFORM ARCHITECTS OF ANY DISCREPANCIES PRIOR TO CONSTRUCTION.	

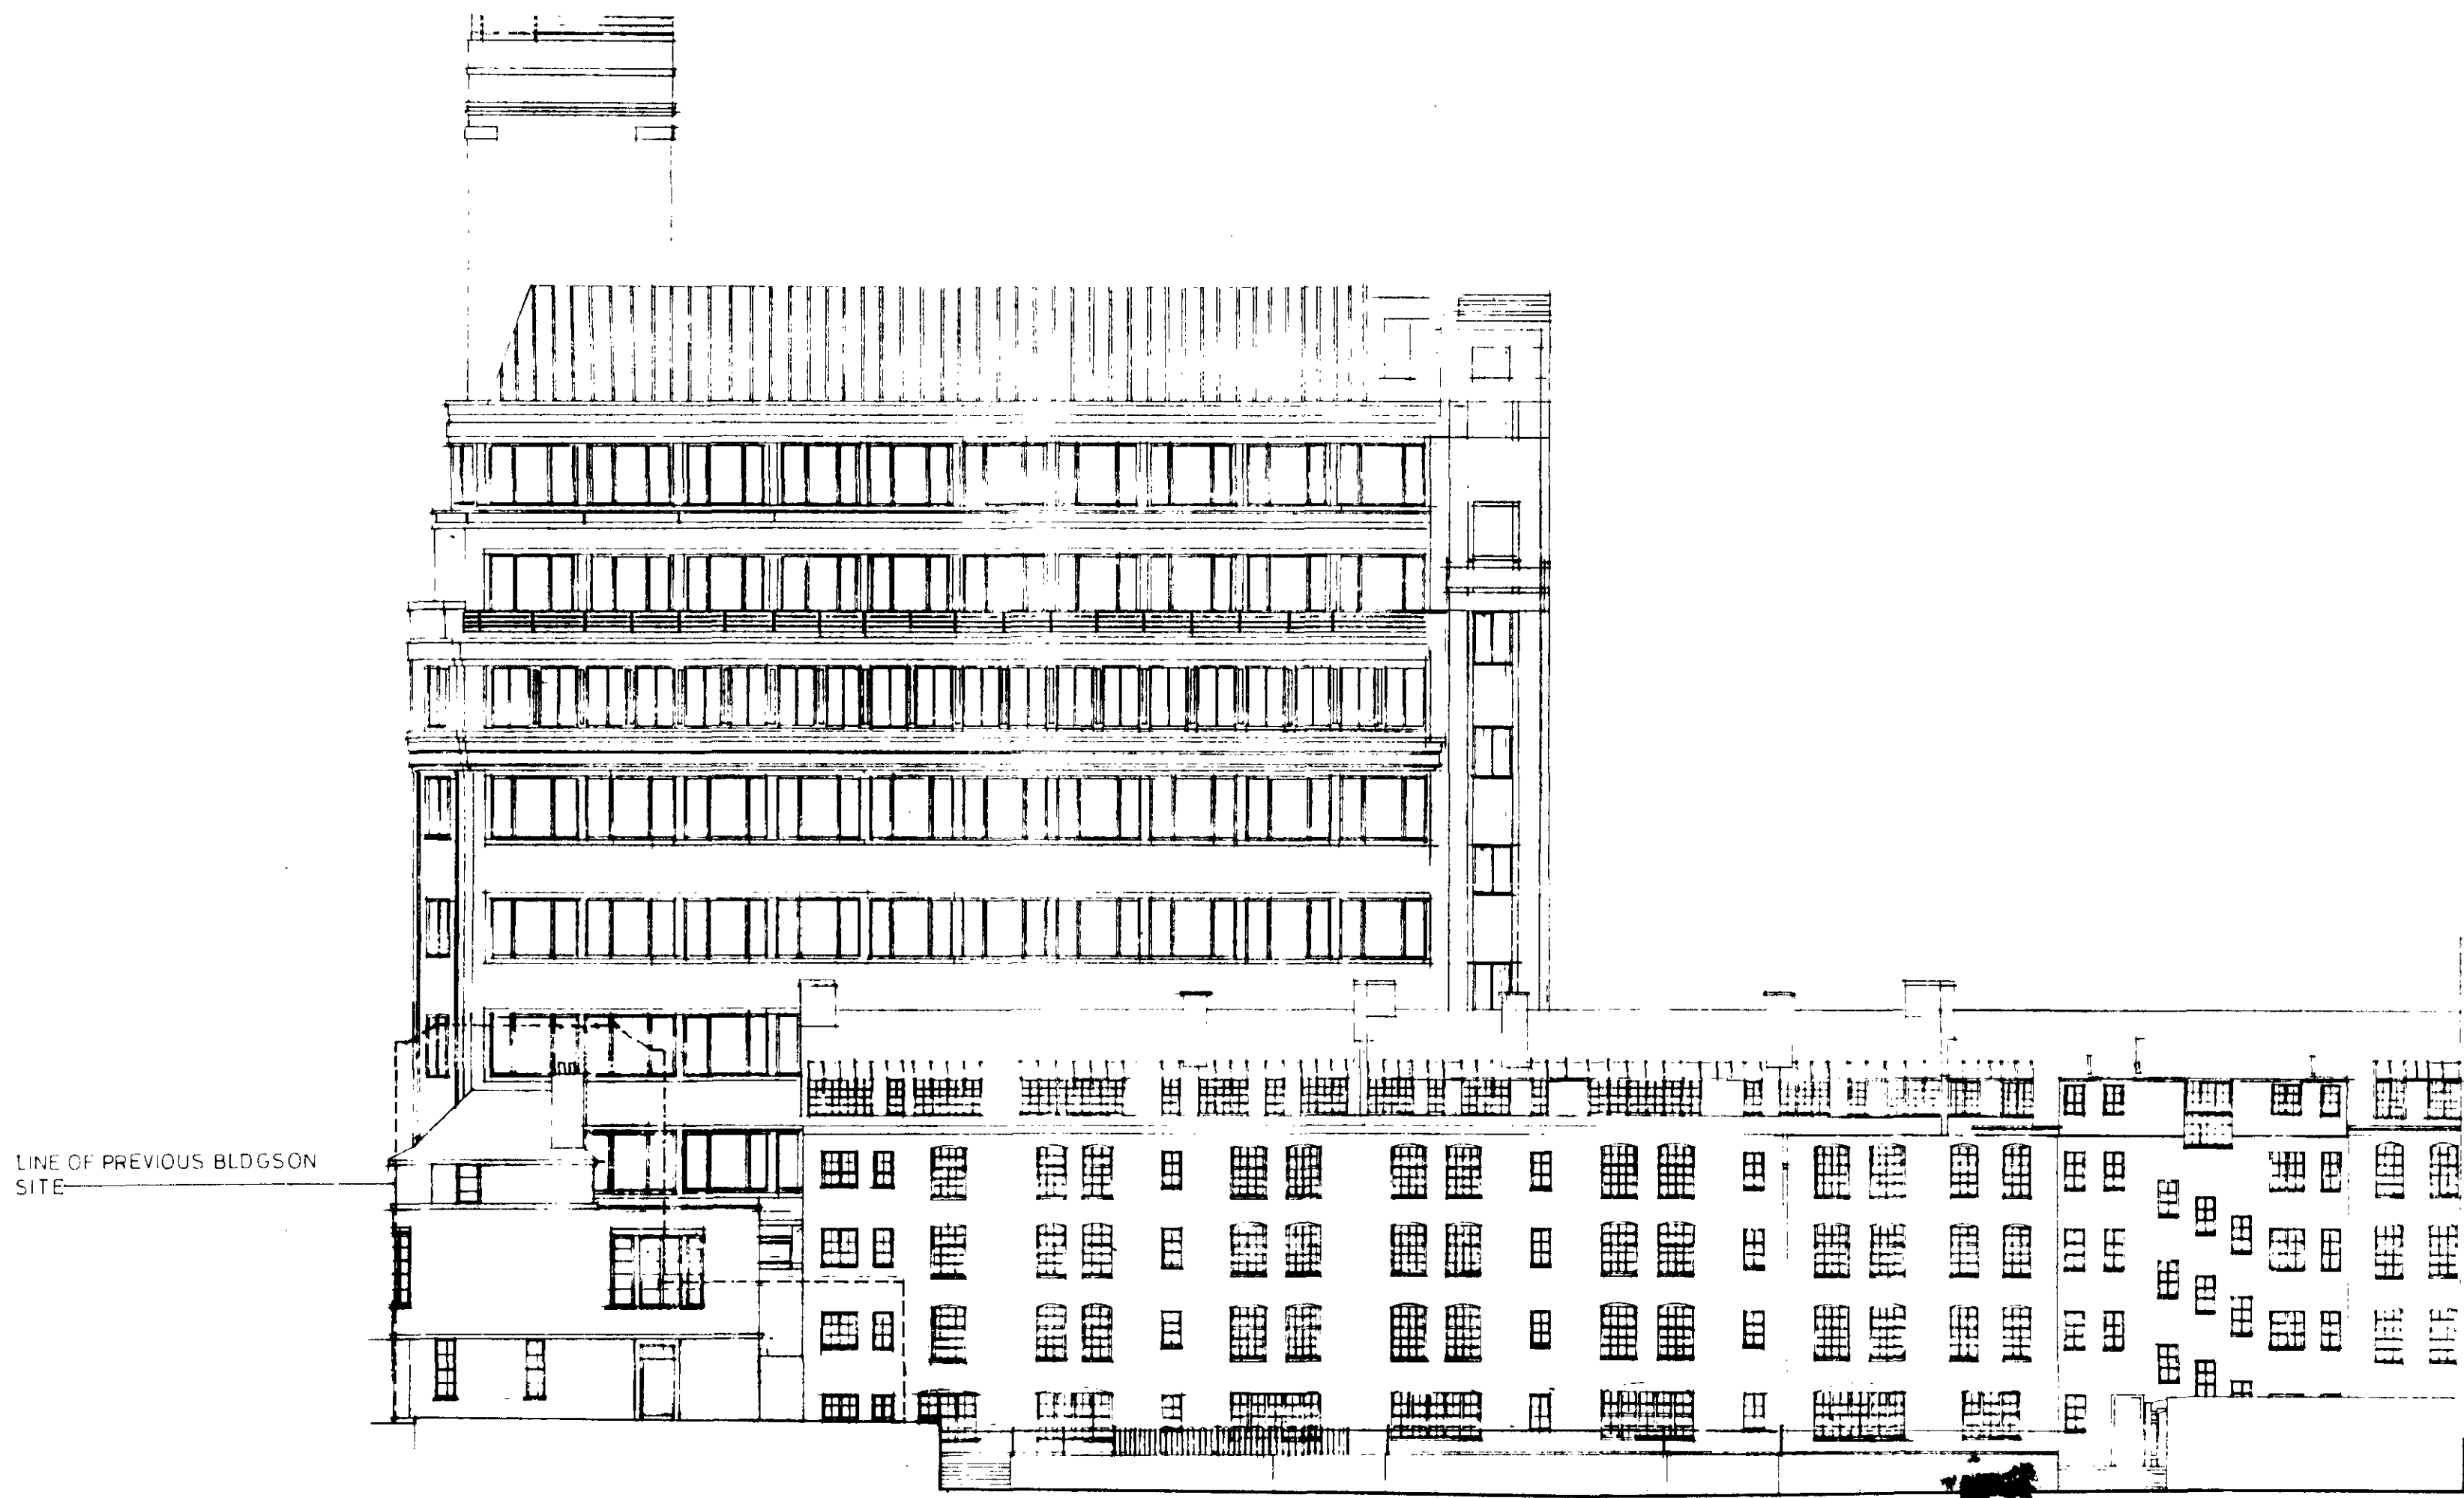


LONDON BOROUGH OF LONDON
TOWN AND COUNTRY PLANNING ACTS
10 DEC 1992
PLANS NOT APPROVED
ON BEHALF OF THE COMMISSIONER


JESTICO+WHILES

Jestico + Whiles Architects, 14 Stephenson Way, London NW1 2HD
Fax 071-380 0511 Telephone 071-380 0382

109201047

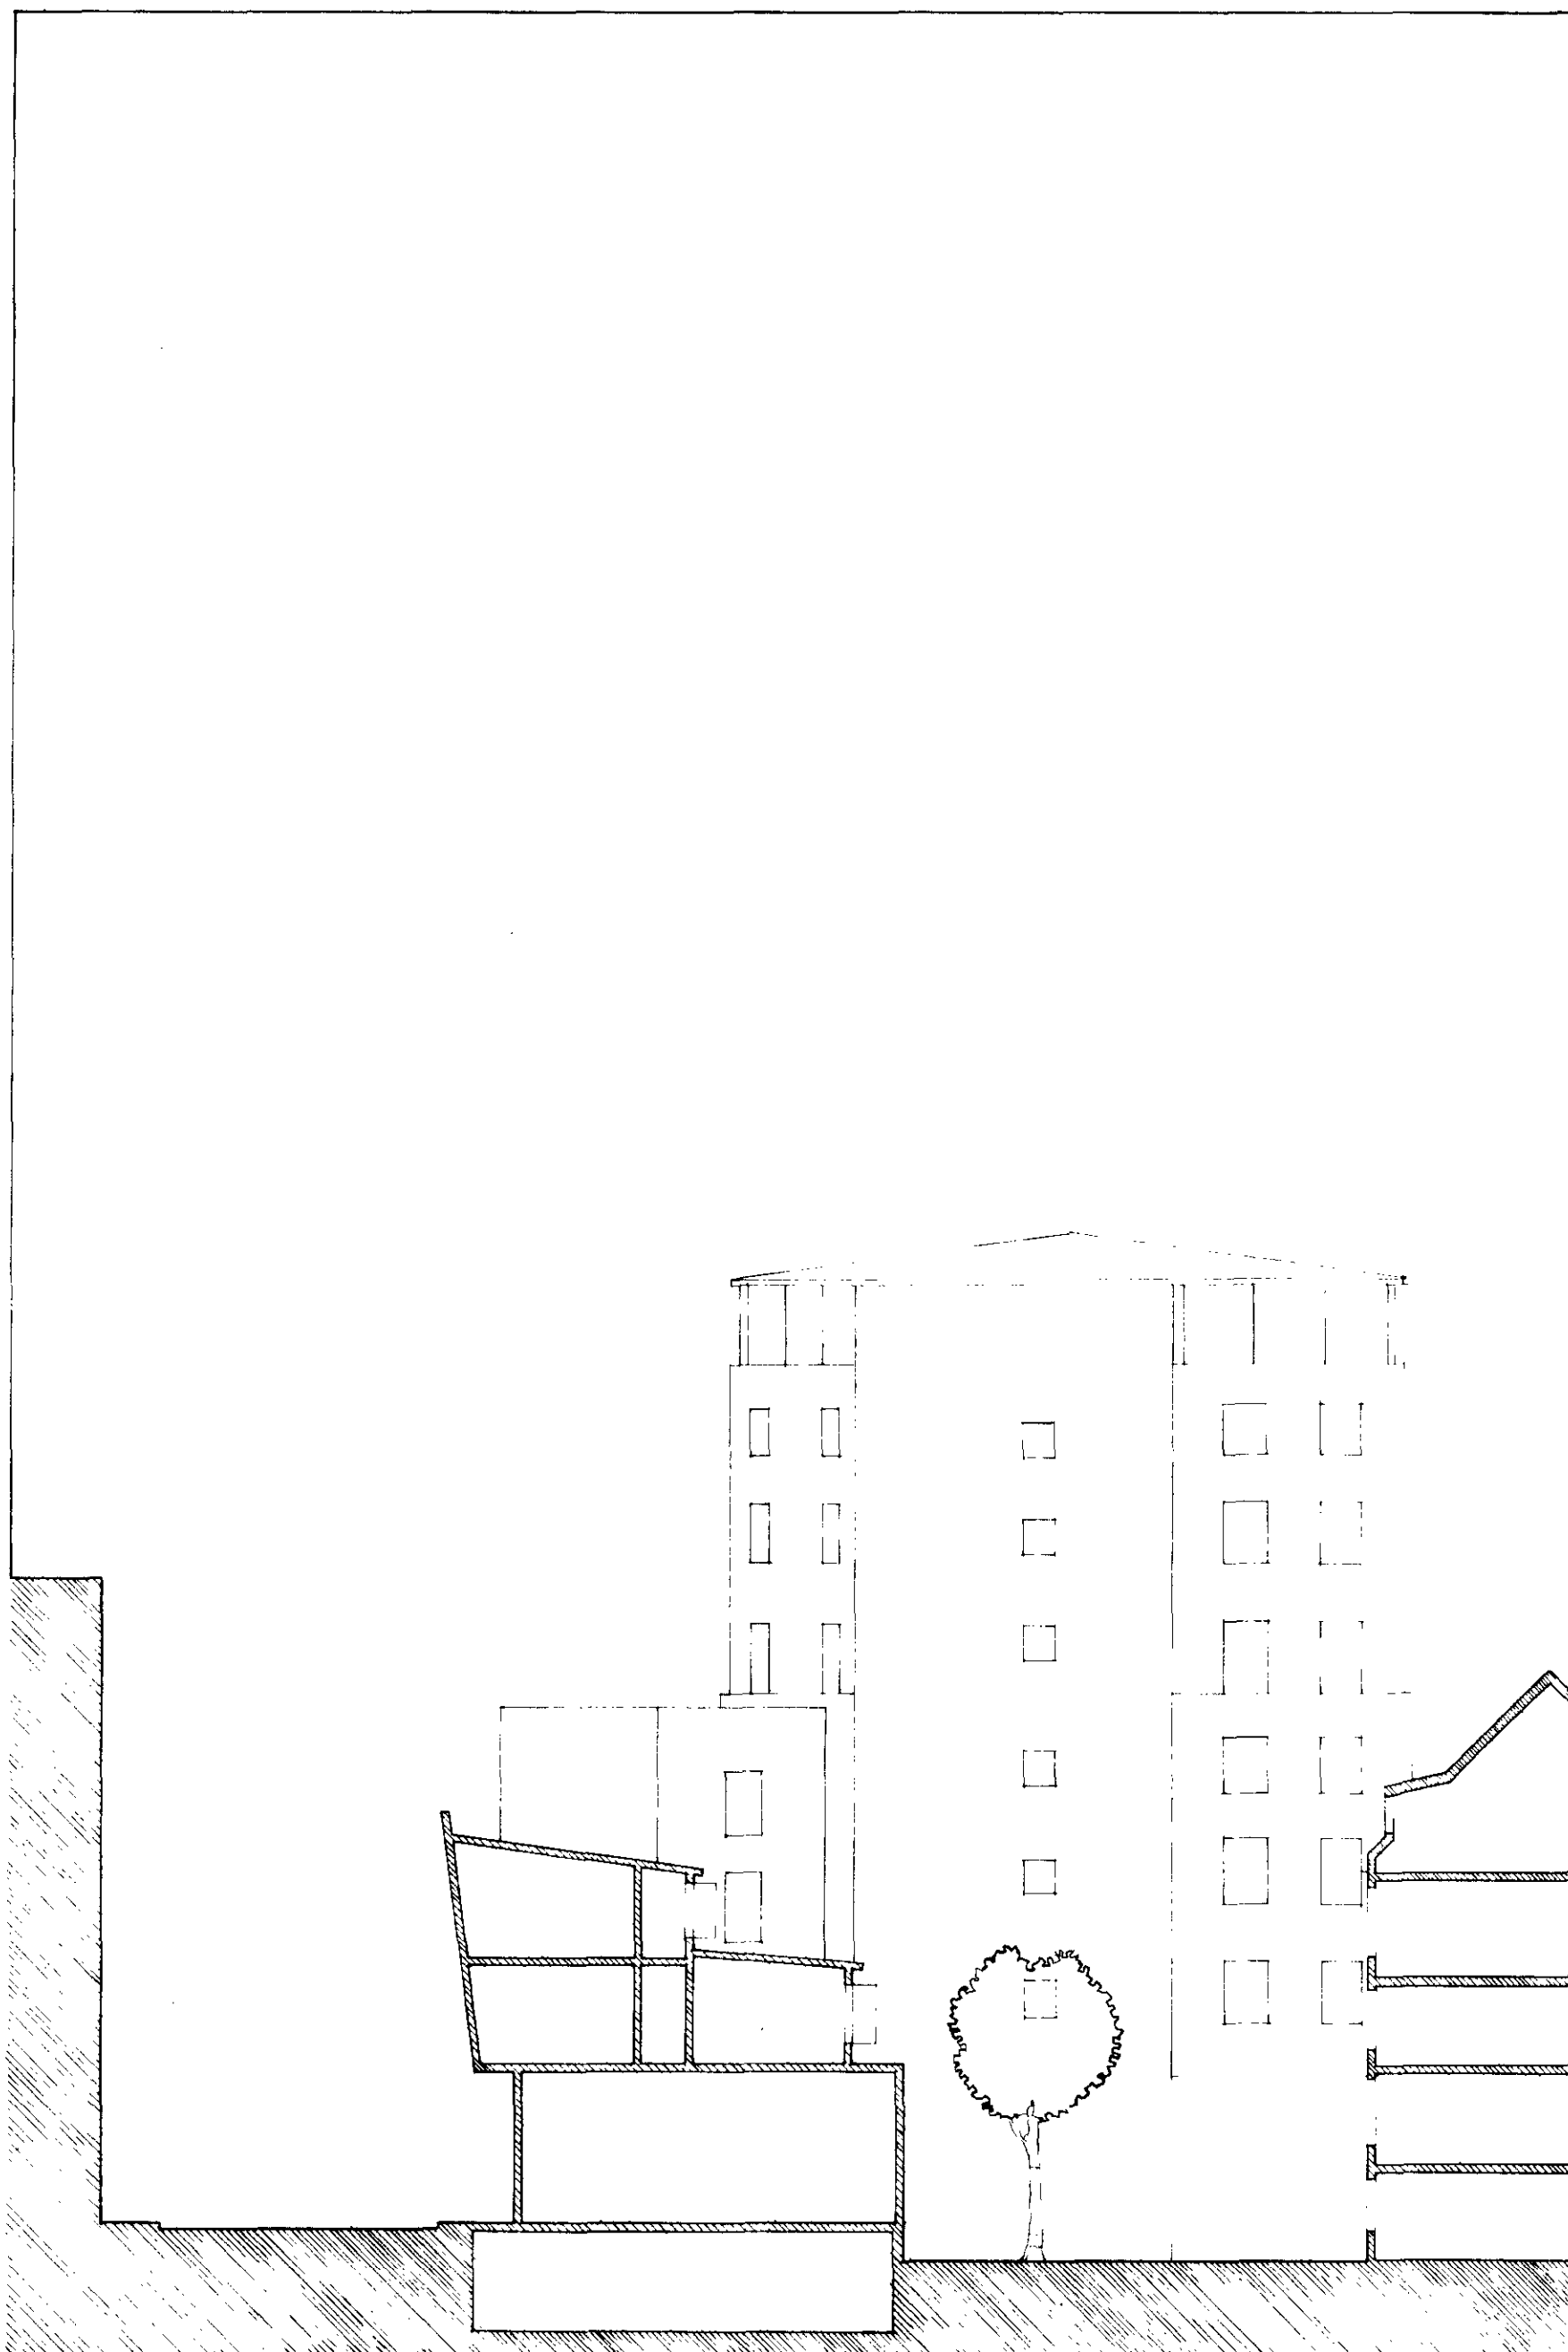

SECTION A-A

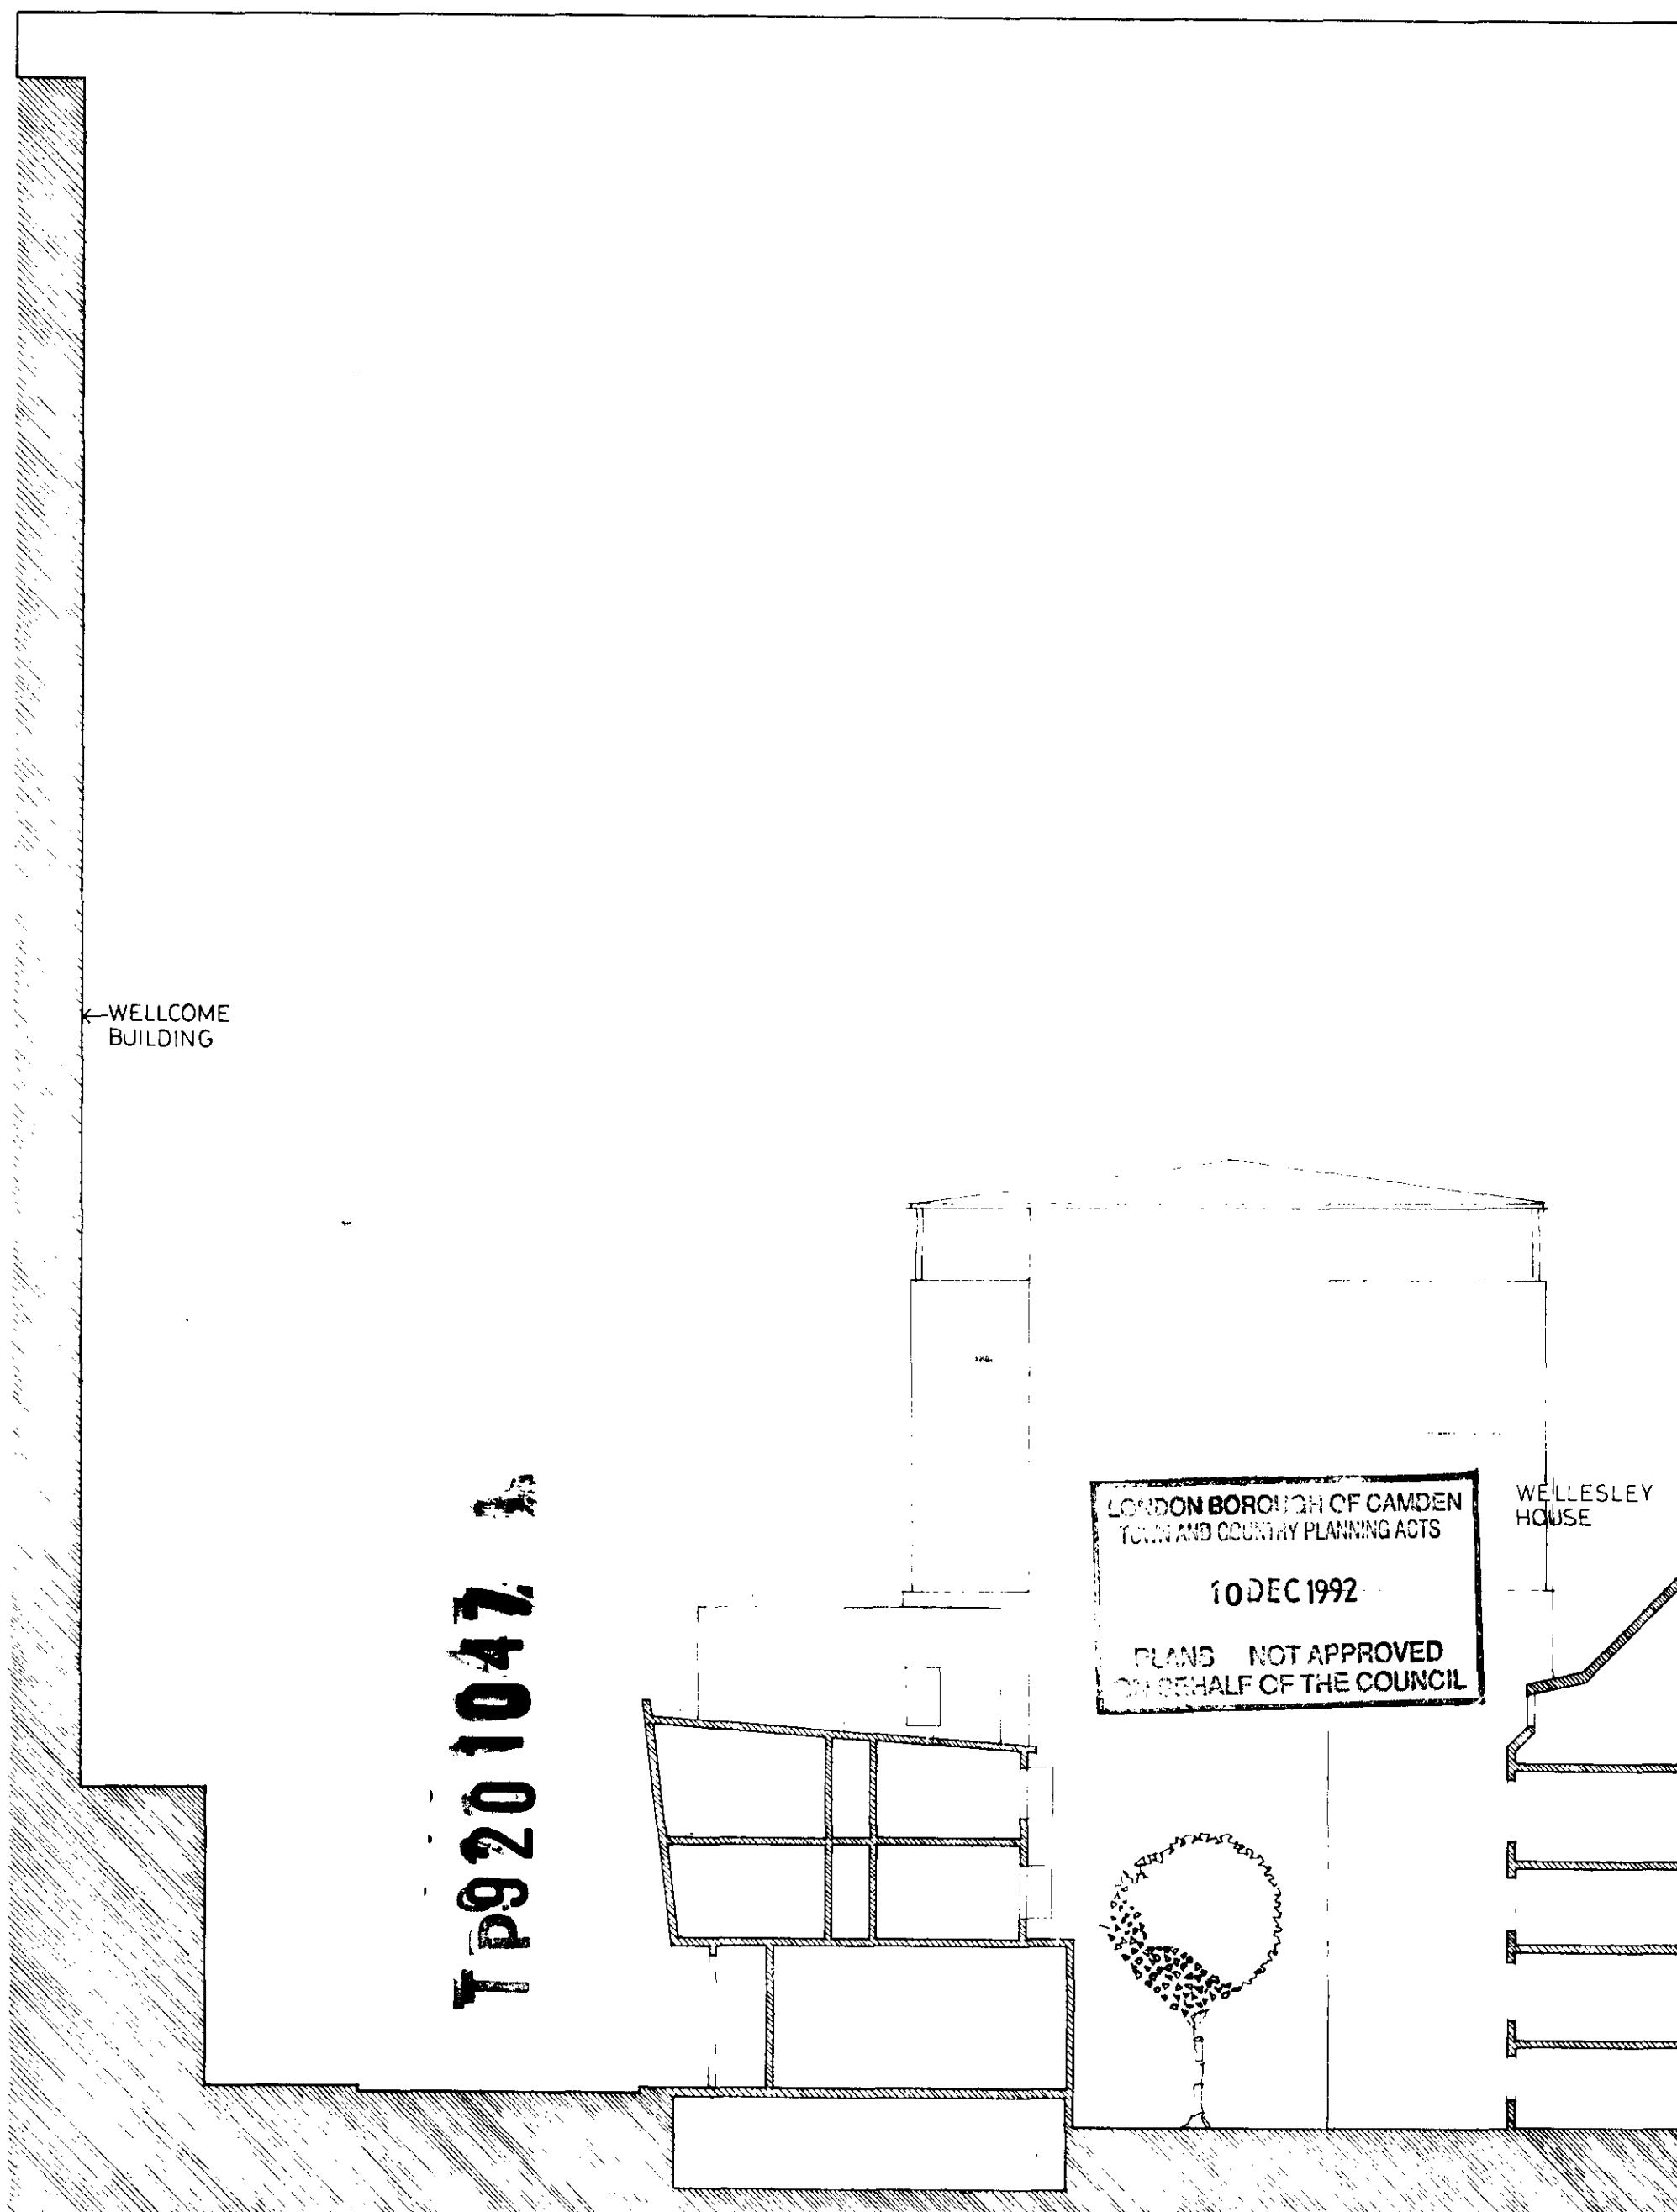

SECTION B-B

←WELLCOME BUILDING

TP9201047

LONDON BOROUGH OF CAMDEN
TOWN AND COUNTRY PLANNING ACTS
10 DEC 1992
PLANS NOT APPROVED
ON BEHALF OF THE COUNCIL

WELLESLEY HOUSE

D8/92 E/SHOLT ST BLOCK
REDUCED
C 1/92 GEN. REVISIONS
B 5/91 TOWER REDUCED 12m

REV

JESTICO+WHILES

14 Stephenson Way, London NW1 2HD
Tel 071-380 0382 Fax 071-380 0511

JOB

CLASSIC HOTEL

CLIENT

MOUSKOS & SONS CO. LTD

TITLE

ILLUSTRATIVE SECTIONS

SCALE

1:200

DATE


SEPT 90

NO.


1197/PP/206D

ALL DIMENSIONS MUST BE CHECKED ON SITE.
DO NOT SCALE THIS DRAWING.
INFORM ARCHITECTS OF ANY DISCREPANCIES
PRIOR TO CONSTRUCTION.

NOTES

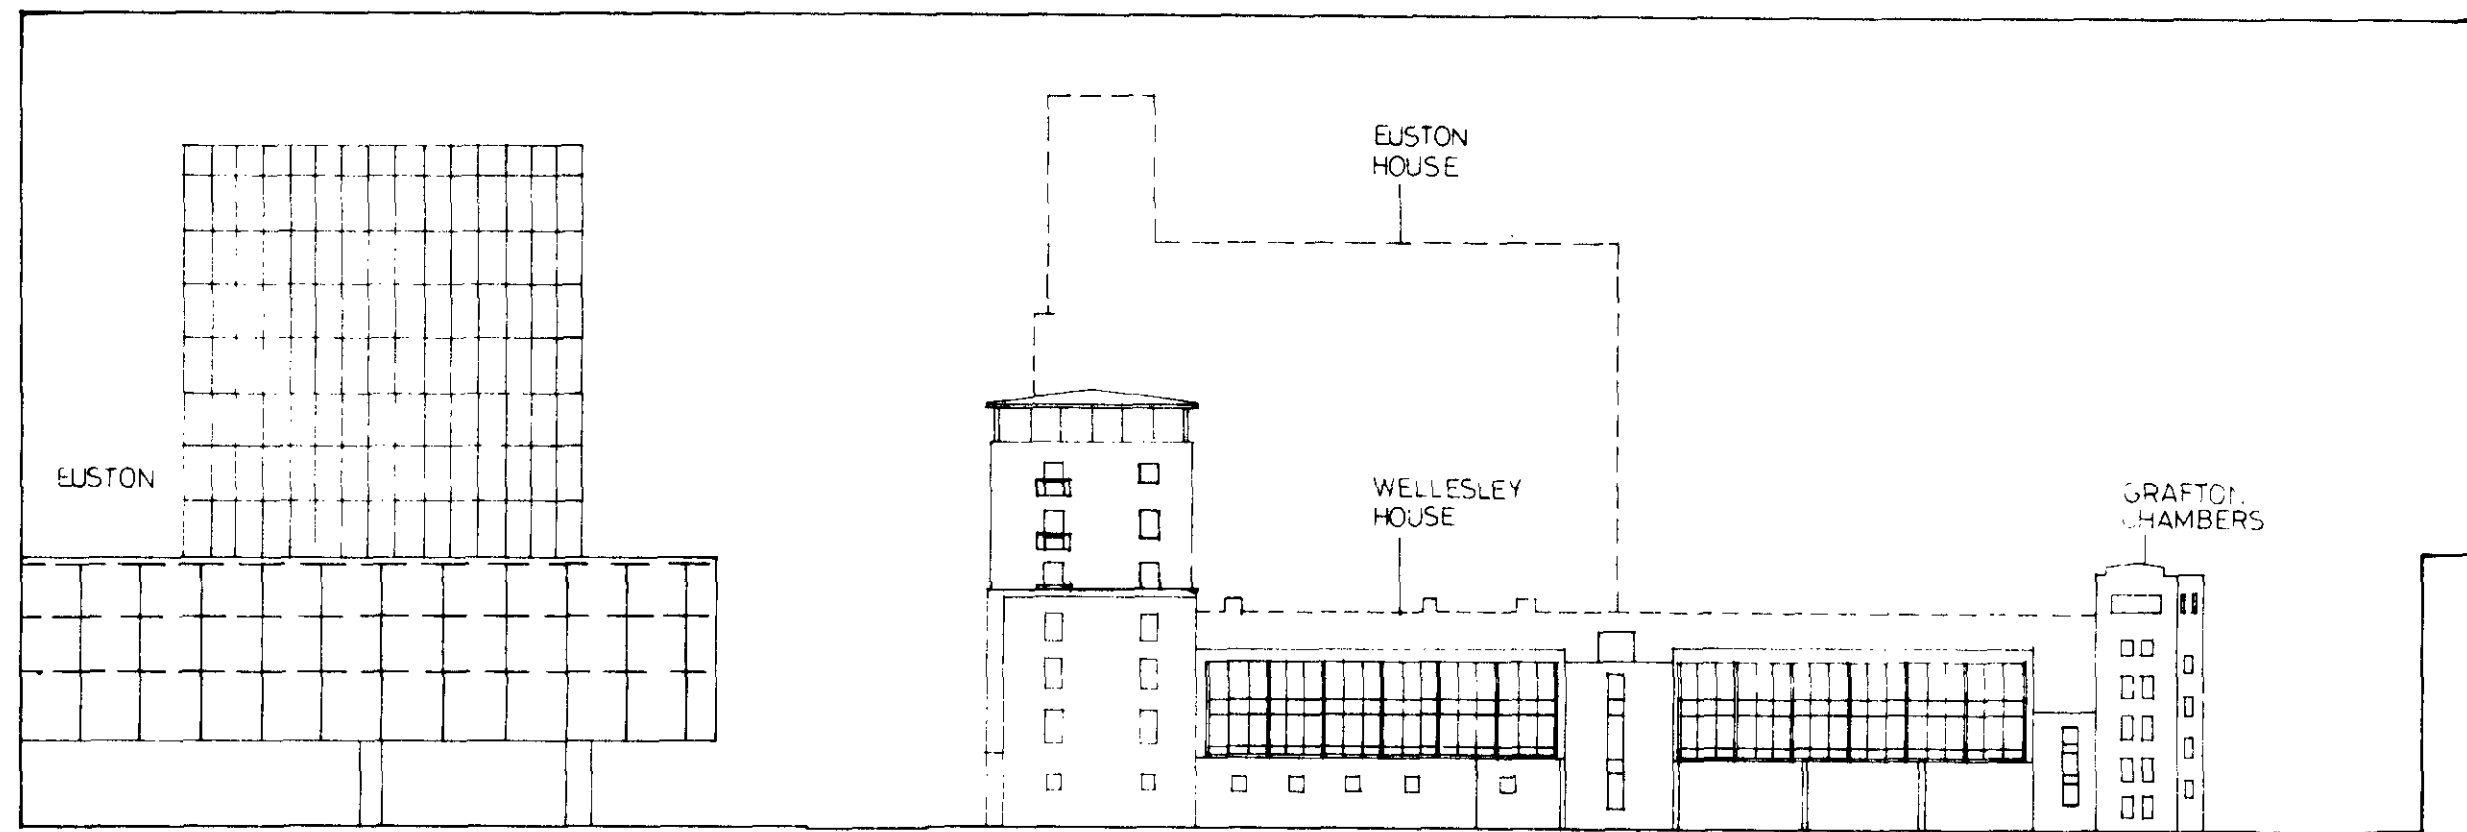

GRAFTON PLACE ELEVATION

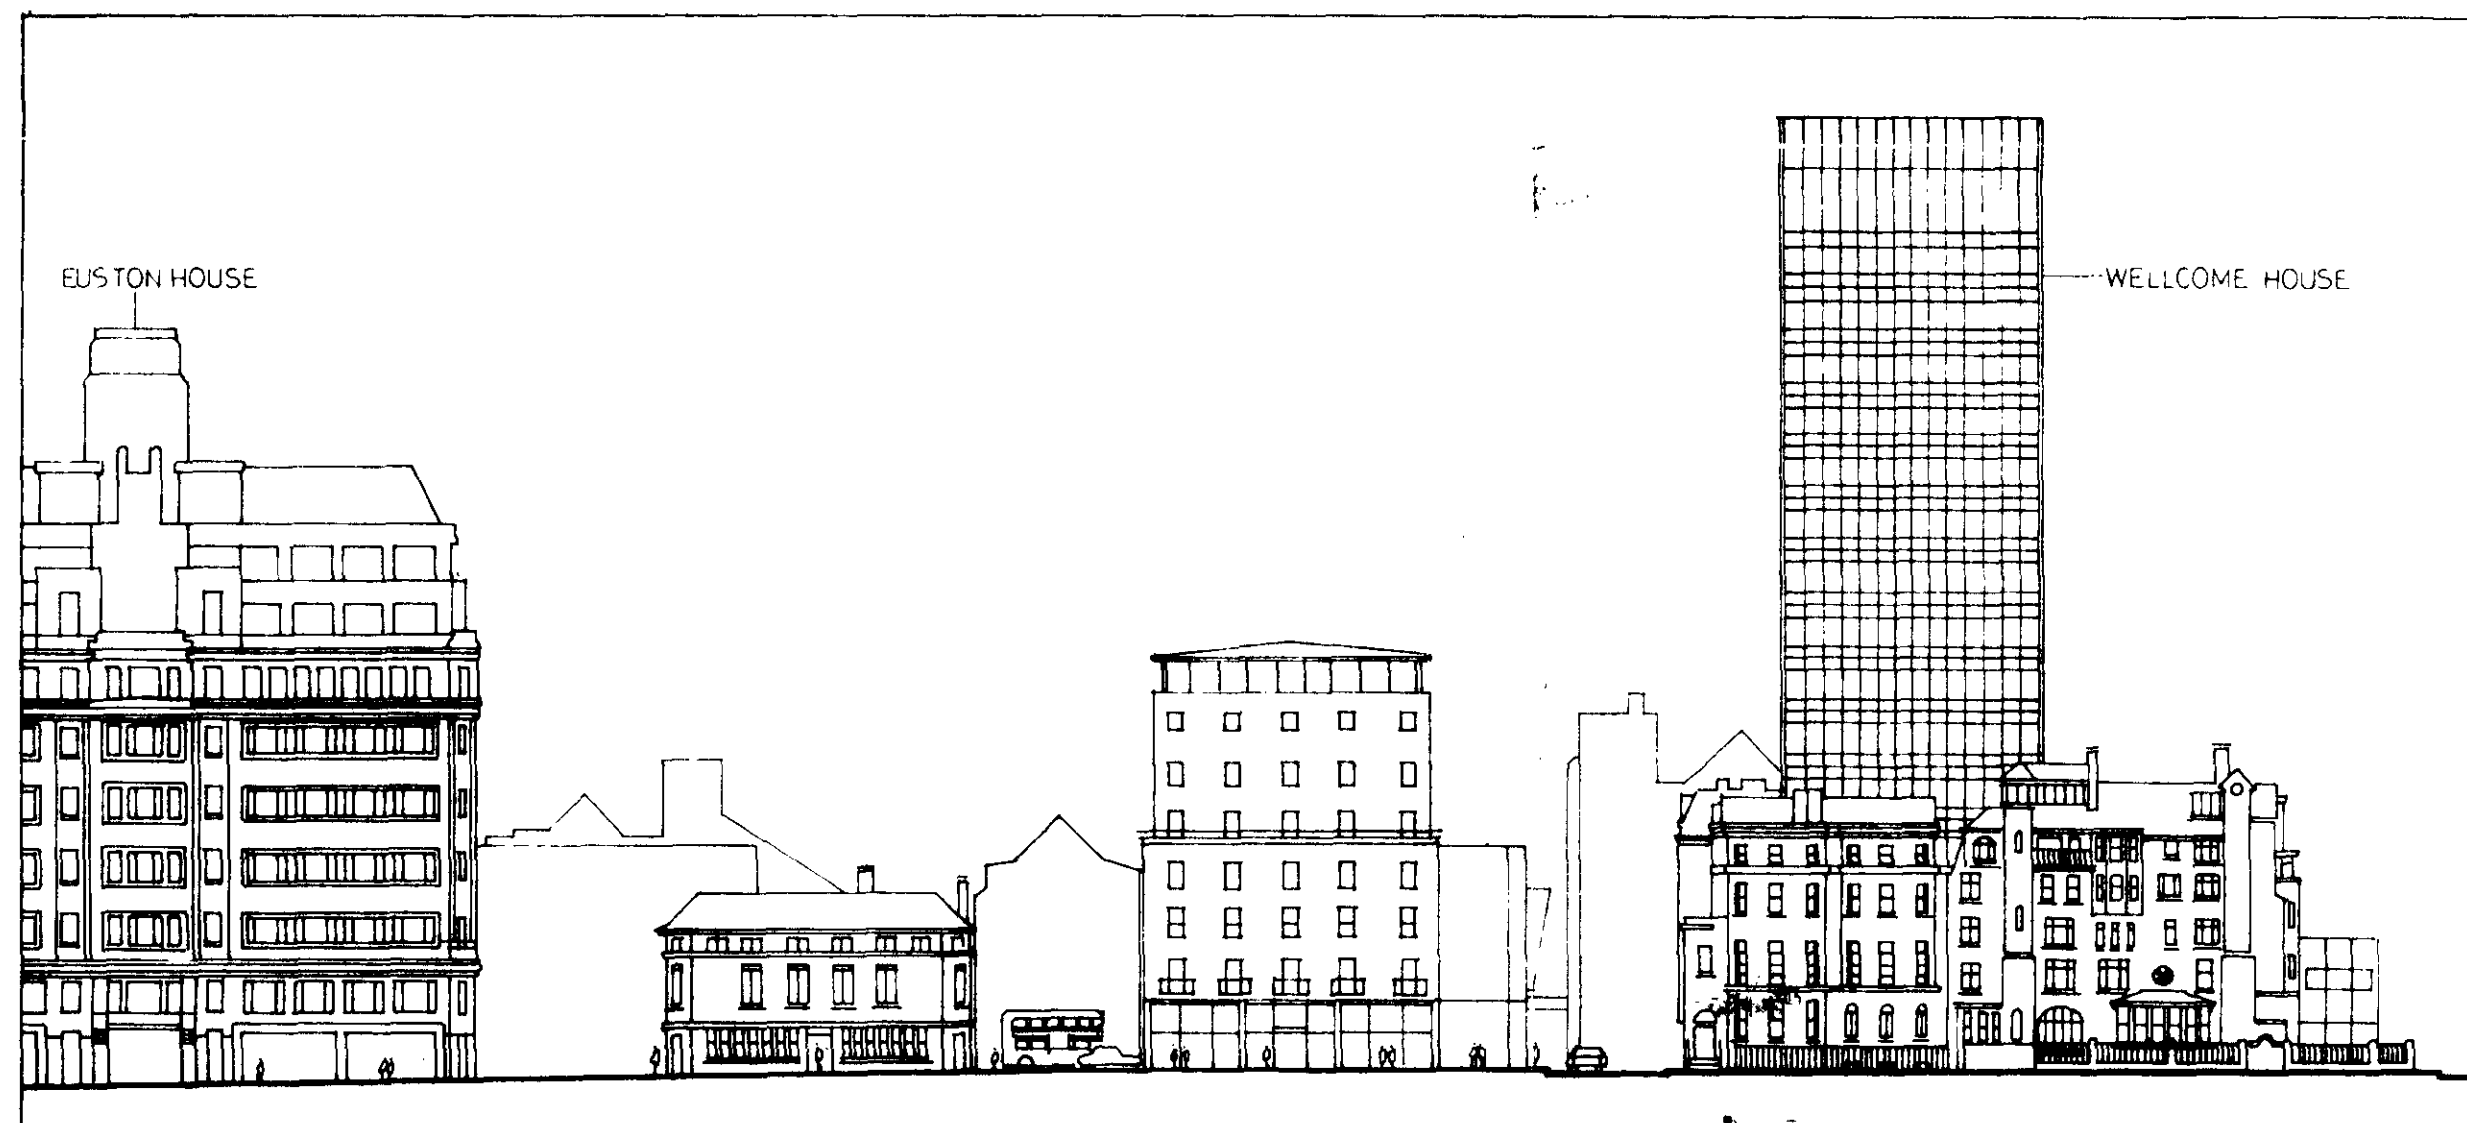

EVERSHOLT STREET ELEVATION

D 8/92 REDRAWN.
E/SHOLT ST BLOCK
REDUCED

RT1

JESTICO+WHILES

14 Stephenson Way, London NW1 2HD
Tel 071-3800582 Fax 071-3800511

JOB

CLASSIC HOTEL

CLIENT

MOUSKOS & SONS CO. LTD

TITLE

**ILLUSTRATIVE
ELEVATIONS**

SCALE
1/500

DATE
SEPT 90

NO

1197 / PP / 205 D

ALL DIMENSIONS MUST BE CHECKED ON SITE
FOR SCALE. THIS DRAWING
IS NOT TO BE USED FOR CONSTRUCTION
PRIOR TO CONSTRUCTION.

1197 205 D